


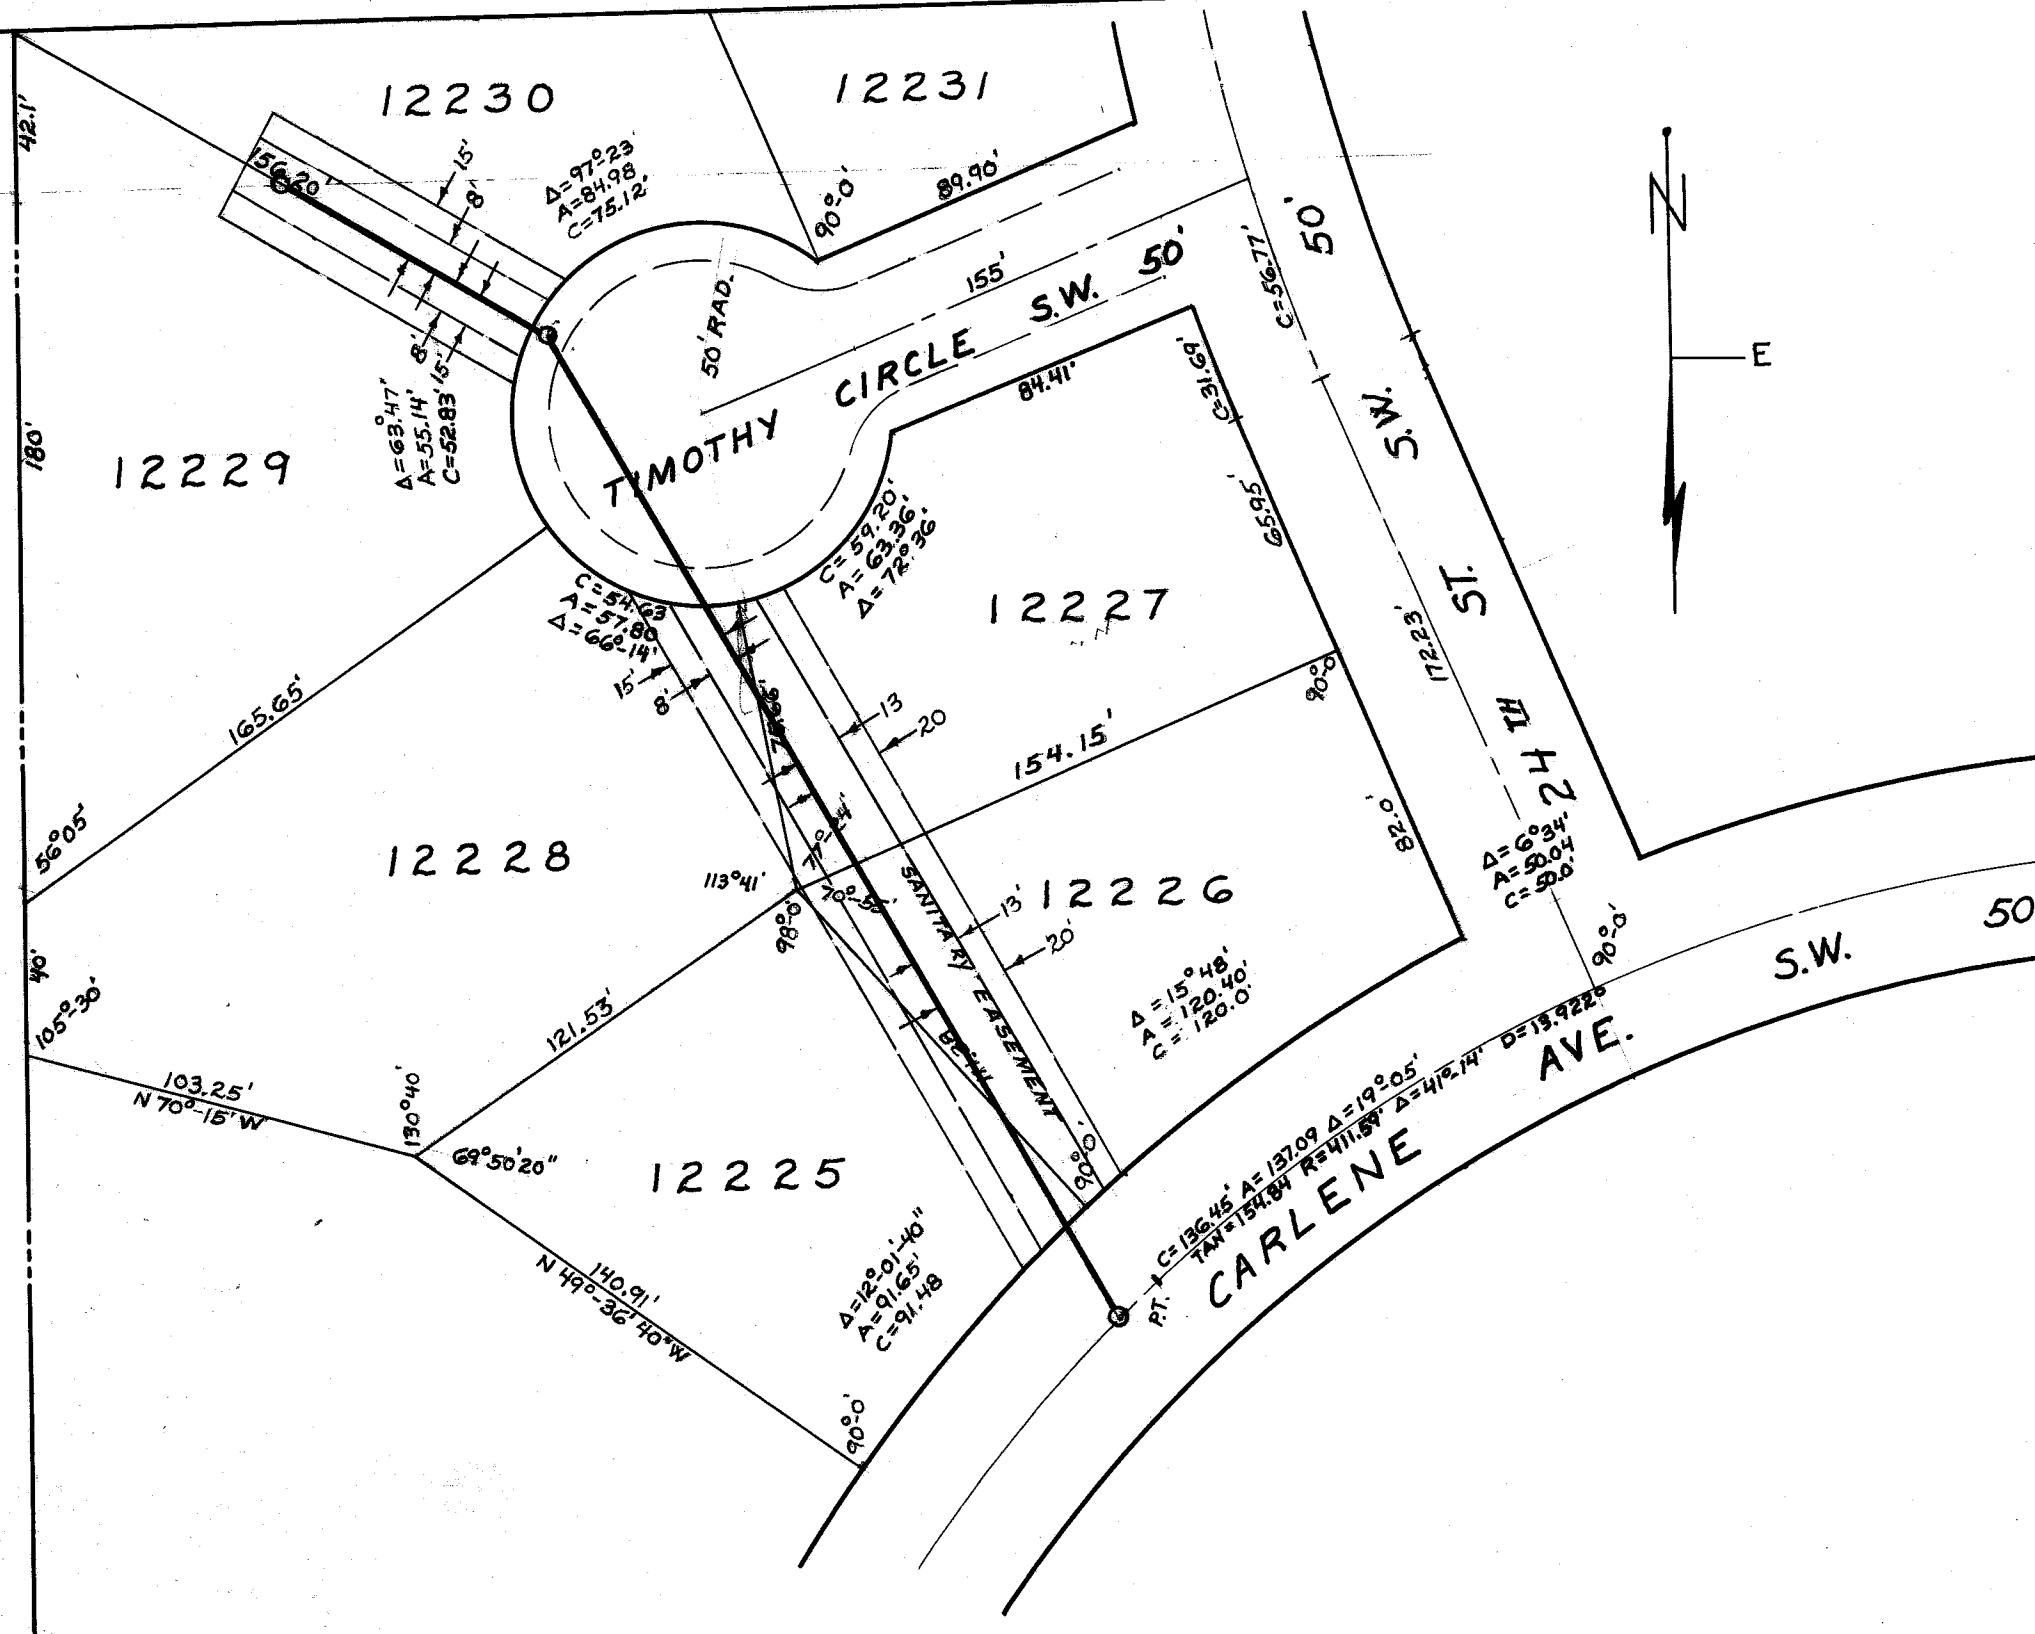

CERTIFICATION

I hereby certify the above to be a correct plat of the Proposed Permanent and Construction Easements for Sanitary Sewer with necessary appurtanences.

Robert L. Wagoner
CITY ENGINEER

ACKNOWLEDGEMENT:

State of Ohio
County of Stark

Before me, a Notary Public in and for said County, did personally appear Robert L. Wagoner who acknowledged the signing of this plat to be their own free act and deed according to law.

In testimony whereof I hereunto set my hand and Seal this 6th day of July 1970

Lita E. Walz NOTARY PUBLIC My Commission expires May 27, 1975

GRANT:

The undersigned owner of parcel designated as Lots 12227, 12226, 12225, 12228, 12229, 12230 for the sum of one dollar (1.00) and other considerations, receipt of which is hereby acknowledged, do hereby grant unto the City of Massillon, Ohio its successors or assigns, the right to construct and forever maintain, in and on said lands, a Sanitary Sewer as indicated above on this plat and with permanent and construction Easement as delineated hereon.

SANITARY SEWER

LOT'S	OWNER	WITNESS
12227	<i>Harvard E. Engel</i>	<i>Pauline Pifer</i>
12226	<i>Henry E. Engel</i>	<i>Pauline Pifer</i>
12225	<i>Harvard E. Engel</i>	<i>Pauline Pifer</i>
12228	<i>David E. Feller</i>	<i>Robert L. Wagoner</i>
12229	<i>John Badarnaz</i>	<i>Pauline Pifer</i>
12230	<i>John Badarnaz</i>	<i>Pauline Pifer</i>
12227	<i>Harvard E. Engel</i>	<i>Pauline Pifer</i>
12226	<i>Pauline E. Pifer</i>	<i>Pauline Pifer</i>
12225	<i>Harvard E. Engel</i>	<i>Pauline Pifer</i>
12228	<i>David E. Feller</i>	<i>Robert L. Wagoner</i>
12229	<i>John Badarnaz</i>	<i>Pauline Pifer</i>
12230	<i>John Badarnaz</i>	<i>Pauline Pifer</i>

Transfer not necessary July 15, 1970
Joe Yeager By W.B. Blum
COUNTY AUDITOR

Received for Record this 3 day of August 1970
Recorded in Vol. 39 Page 121 this 3 day of August 1970
Kenneth E. Smith
COUNTY RECORDER

R-3/2

CITY OF MASSILLON, OHIO	
SANITARY SEWER EASEMENT BETWEEN CARLENE & TIMOTHY CIR. S.W.	
DR. BY RONNIE MCPHERSON	DEPT. OF PUBLIC SERVICE ENGINEERING DIVISION
CITY ENG. ROBERT WAGONER	
SCALE 1" = 50 FT.	2/25/70
M-650 ACC. NO. 2524	