


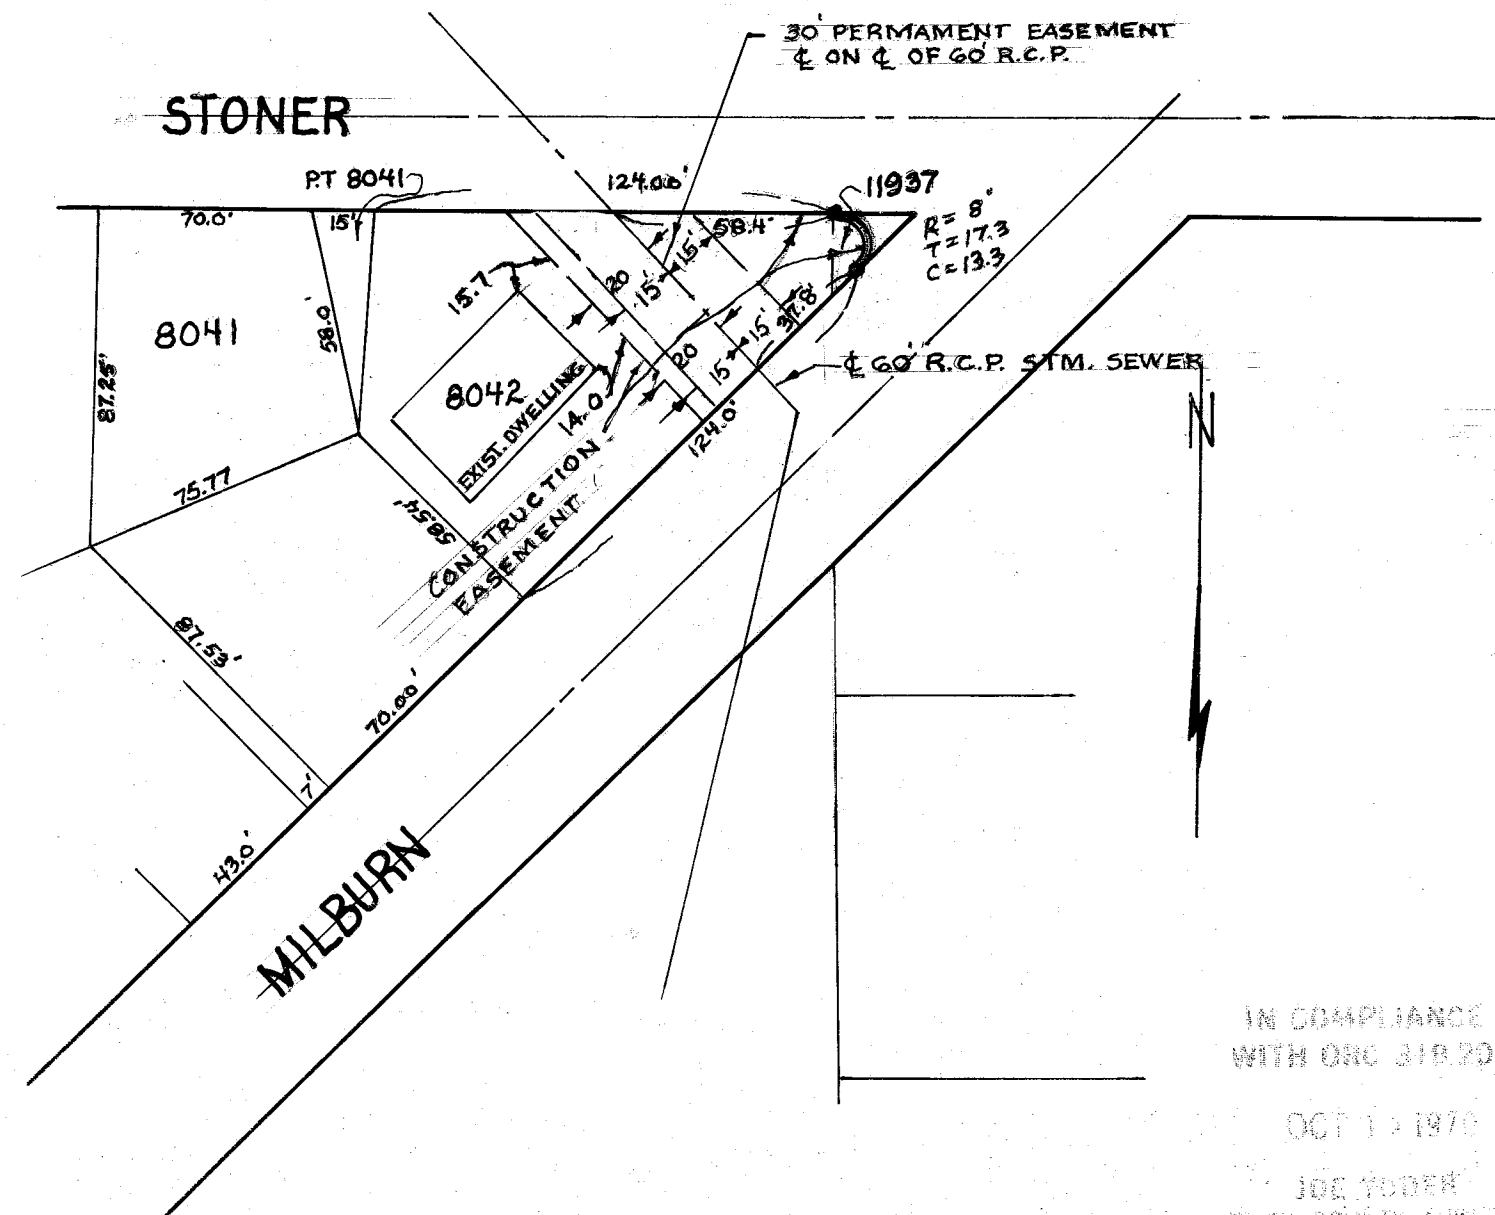

IN COMPLIANCE
WITH ORC 310.202

OCT 14 1970

JOE TUDER
COUNTY AUDITOR
J Medley

Transfer not necessary

October 14, 1970

Joe Tuder By W.B. Curran
COUNTY AUDITOR

Received for Record this 14th day of October 1970
Recorded in Vol. 39 Page 148 this 14th day of October 1970

R# 346

Kenneth E. Work
COUNTY RECORDER

CERTIFICATION

I hereby certify the above to be a correct plat of the Proposed Permanent and Construction Easement for Storm Sewer Pipe with necessary appurtenances.

Robert F. Waggoner
CITY ENGINEER

ACKNOWLEDGEMENT

State of Ohio
County of Stark

Before me a Notary Public in and for said County, did personally appear
CHARLES B. SHEATERS AND MARILYN L. SHEATERS

who acknowledged
the signing of this plat to be their own free act and deed according to law.
In testimony whereof I hereunto set my hand and seal this 13th day
of OCTOBER 1970


RAYMOND A. MARSHALL, JR.
Notary Public, Stark County, Ohio
My Commission Expires July 25, 1972

Raymond A. Marshall, Jr.
NOTARY PUBLIC
MY COMMISSION EXPIRES JULY 25 1972

GRANT


We, the undersigned, owners of parcels designated as Lots 8042 AND 11937
for the sum of one dollar (\$1.00) and other considerations
receipt of which is hereby acknowledged do hereby grant, grant unto the City of
Massillon Ohio its successors or assigns, the right to construct and forever maintain
in and on said lands, a Storm Sewer Pipe as indicated above on this plat and
with permanent and construction Easements as delineated hereon and the owner
herein agrees to replace all landscaping at her own expense

LOT No.	OWNER	OWNER	WITNESS
8042	Charles B. Sheaters	Robert F. Waggoner	Robert F. Waggoner
AND 11937	Marilyn L. Sheaters	Robert F. Waggoner	Robert F. Waggoner

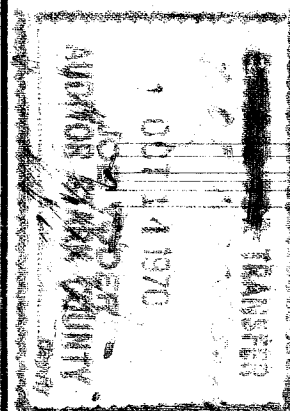

CITY OF MASSILLON, OHIO	
STORM SEWER EASEMENT	
DR. BY RONNIE MCPHERSON	DEPT. OF PUBLIC SERVICE ENGINEERING DIVISION
CITY ENGINEER ROBERT WAGONER	
SCALE 1"=50 FT	DATE 10/13/70

9172

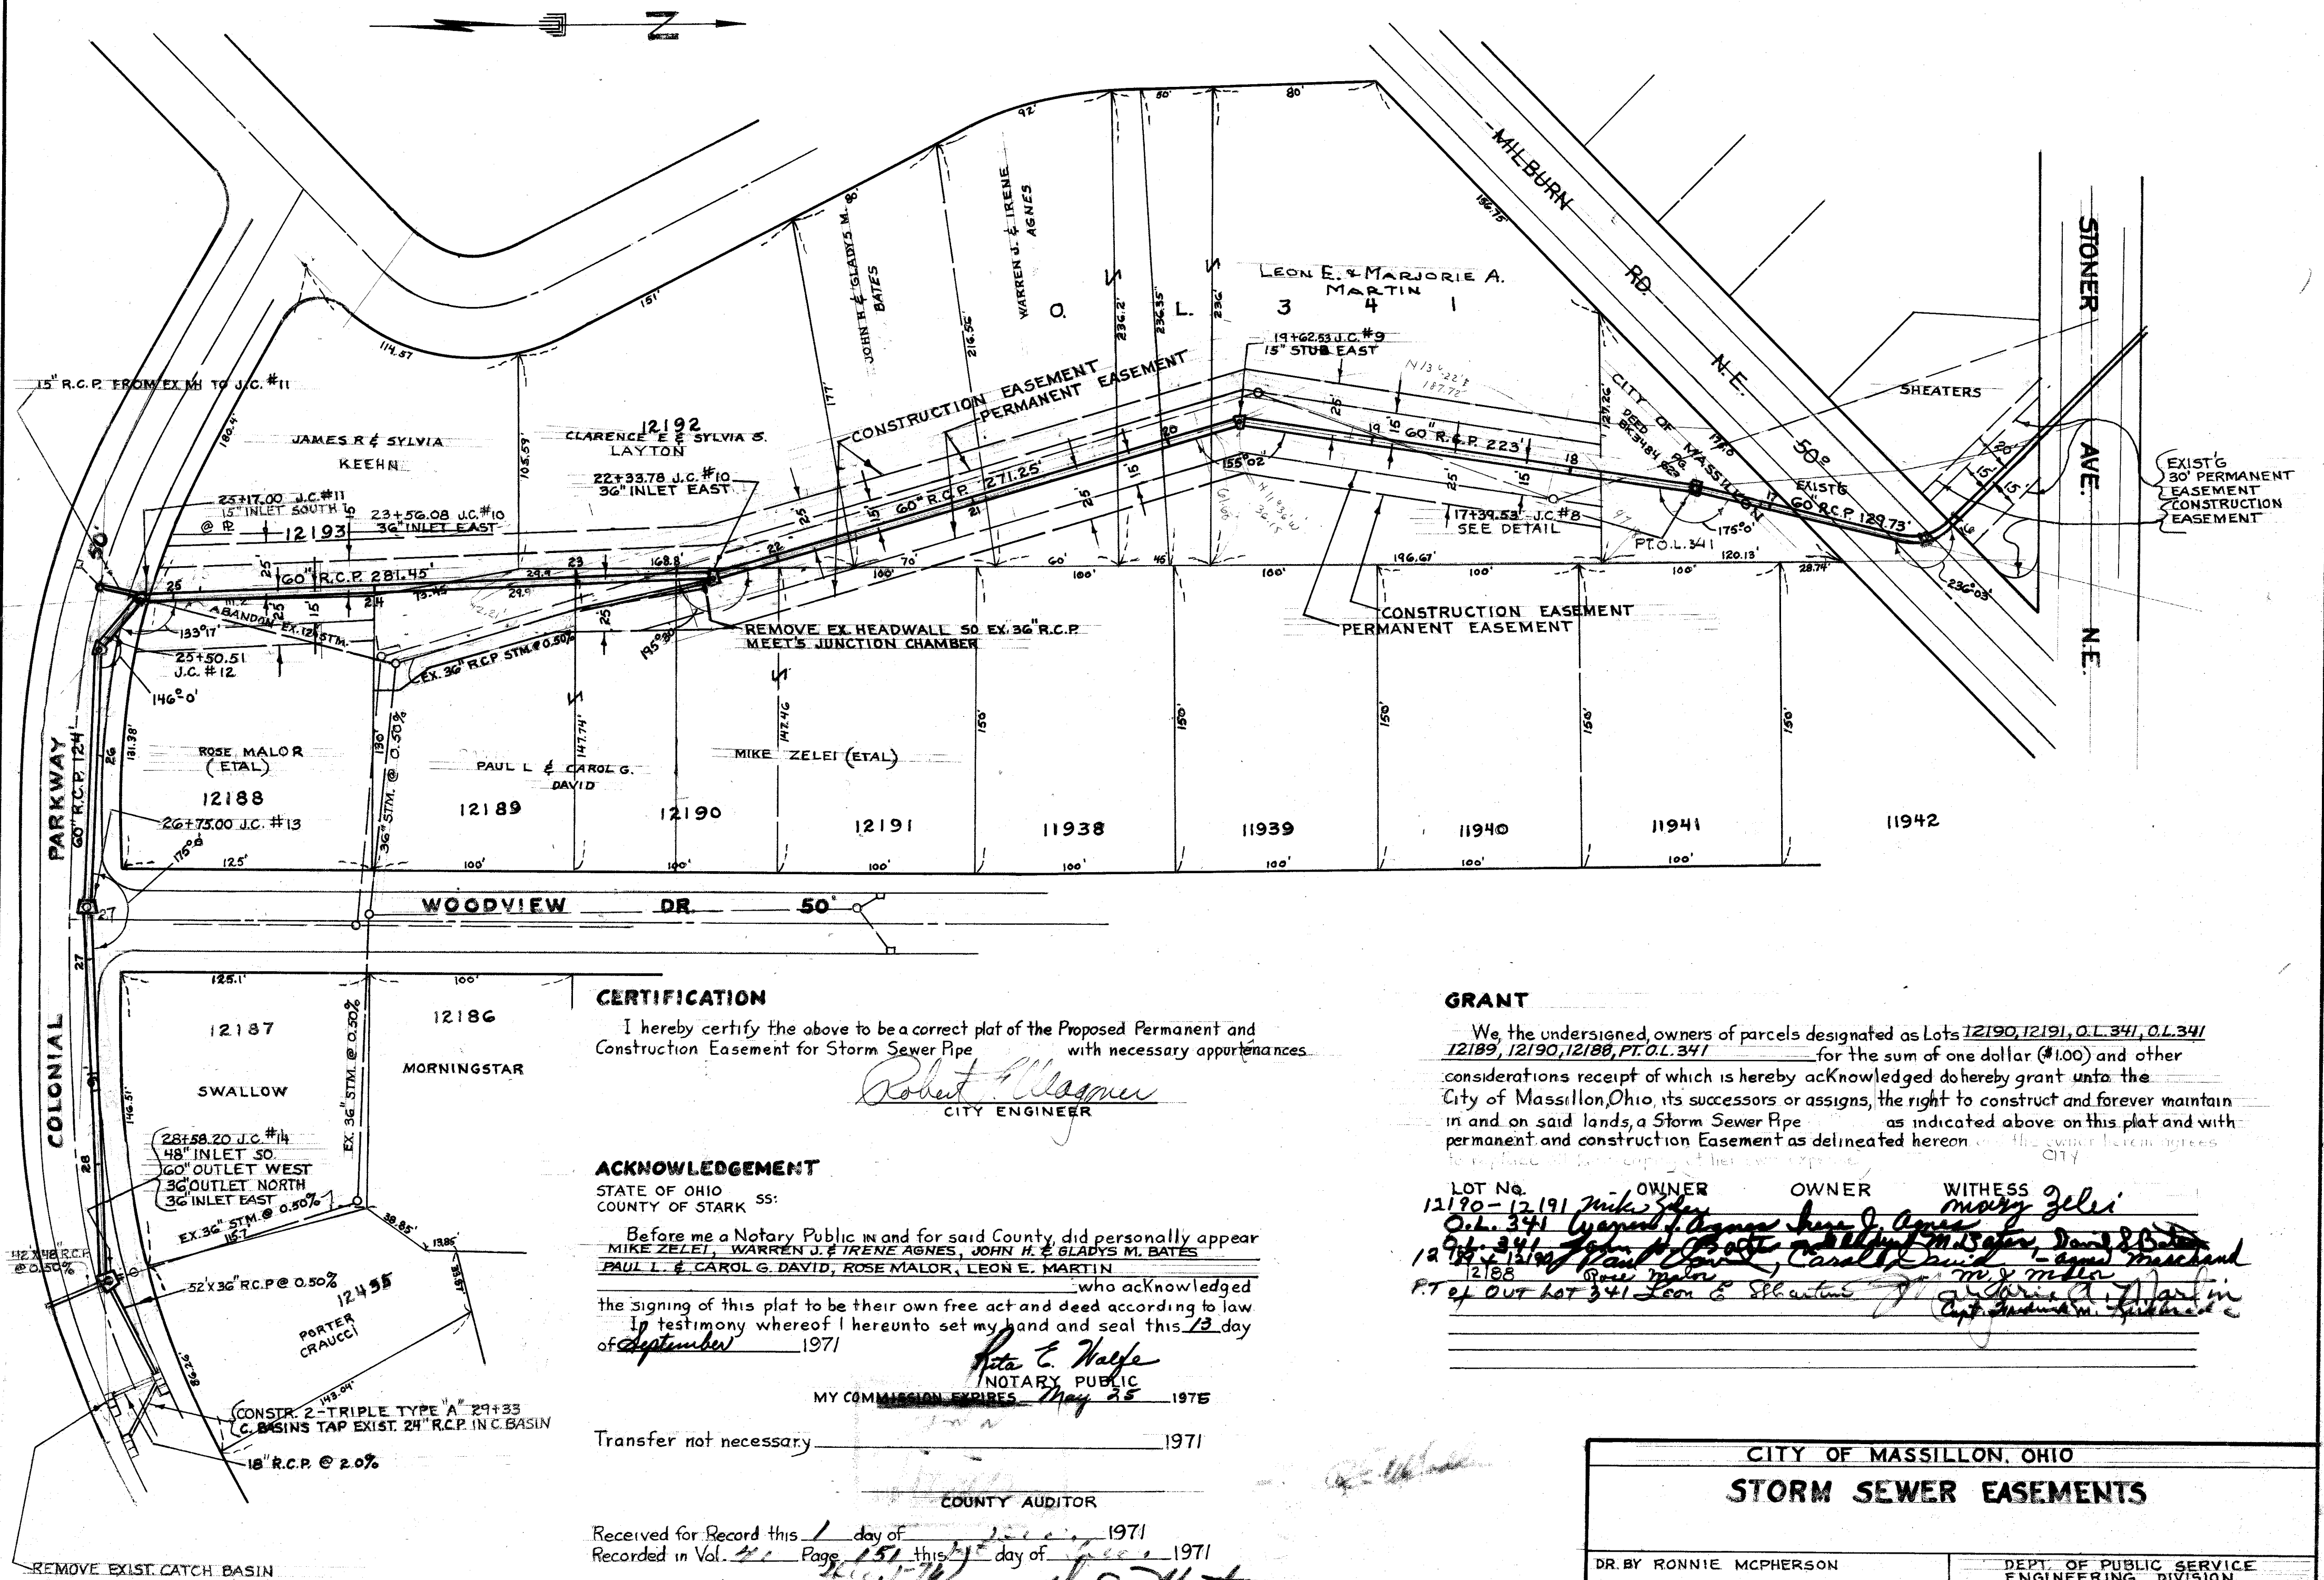

CERTIFICATION

I hereby certify the above to be a correct plat of the Proposed Permanent and Construction Easement for Storm Sewer Pipe with necessary appurtenances.

Robert Wagner
CITY ENGINEER

ACKNOWLEDGEMENT

STATE OF OHIO
COUNTY OF STARK

Before me a Notary Public in and for said County, did personally appear
MIKE ZELEI, WARREN J. & IRENE AGNES, JOHN H. & GLADYS M. BATES
PAUL L. & CAROL G. DAVID, ROSE MALOR, LEON E. MARTIN

who acknowledged the signing of this plat to be their own free act and deed according to law
In testimony whereof I hereunto set my hand and seal this 13 day of September 1971

Rita E. Wafer
NOTARY PUBLIC

MY COMMISSION EXPIRES May 25 1975

Transfer not necessary 1971

COUNTY AUDITOR

Received for Record this 1 day of June 1971
Recorded in Vol. 41 Page 151 this 1st day of June 1971

N-499
Ken E. Harts
COUNTY RECORDER

GRANT


We, the undersigned, owners of parcels designated as Lots 12190, 12191, O.L. 341, O.L. 341/12189, 12190, 12188, P.T. O.L. 341 for the sum of one dollar (\$1.00) and other considerations receipt of which is hereby acknowledged do hereby grant unto the City of Massillon, Ohio, its successors or assigns, the right to construct and forever maintain in and on said lands, a Storm Sewer Pipe as indicated above on this plat and with permanent and construction Easement as delineated hereon on the owner hereinafter agrees to replace and maintain the same at her own expense.

LOT No.	OWNER	OWNER	WITNESS
12190-12191	Mike Zelei	Mike Zelei	Mike Zelei
O.L. 341	Warren J. Agnes	Irene Agnes	Mike Zelei
O.L. 341	John H. Bates	Gladys M. Bates	Mike Zelei
12189 + 12190	Paul L. David	Carol G. David	Mike Zelei
12188	Rose Malor	Rose Malor	Mike Zelei
P.T. of OUT LOT 341	Leon E. Martin	Marjorie A. Martin	Mike Zelei

CITY OF MASSILLON, OHIO	
STORM SEWER EASEMENTS	
DR. BY RONNIE MCPHERSON	DEPT. OF PUBLIC SERVICE ENGINEERING DIVISION
CITY ENGINEER - ROBERT WAGONER	
SCALE 1"=50 FT.	DATE 10/13/70

STONER RD. N.E. 50'

52' 8019
 52' 8018
 18' 8017
 34' 8016
 36' 8122
 52' 11193
 75' 11194
 75' 11195
 75' 11196
 25' 11810
 70' 11811
 70' 11812

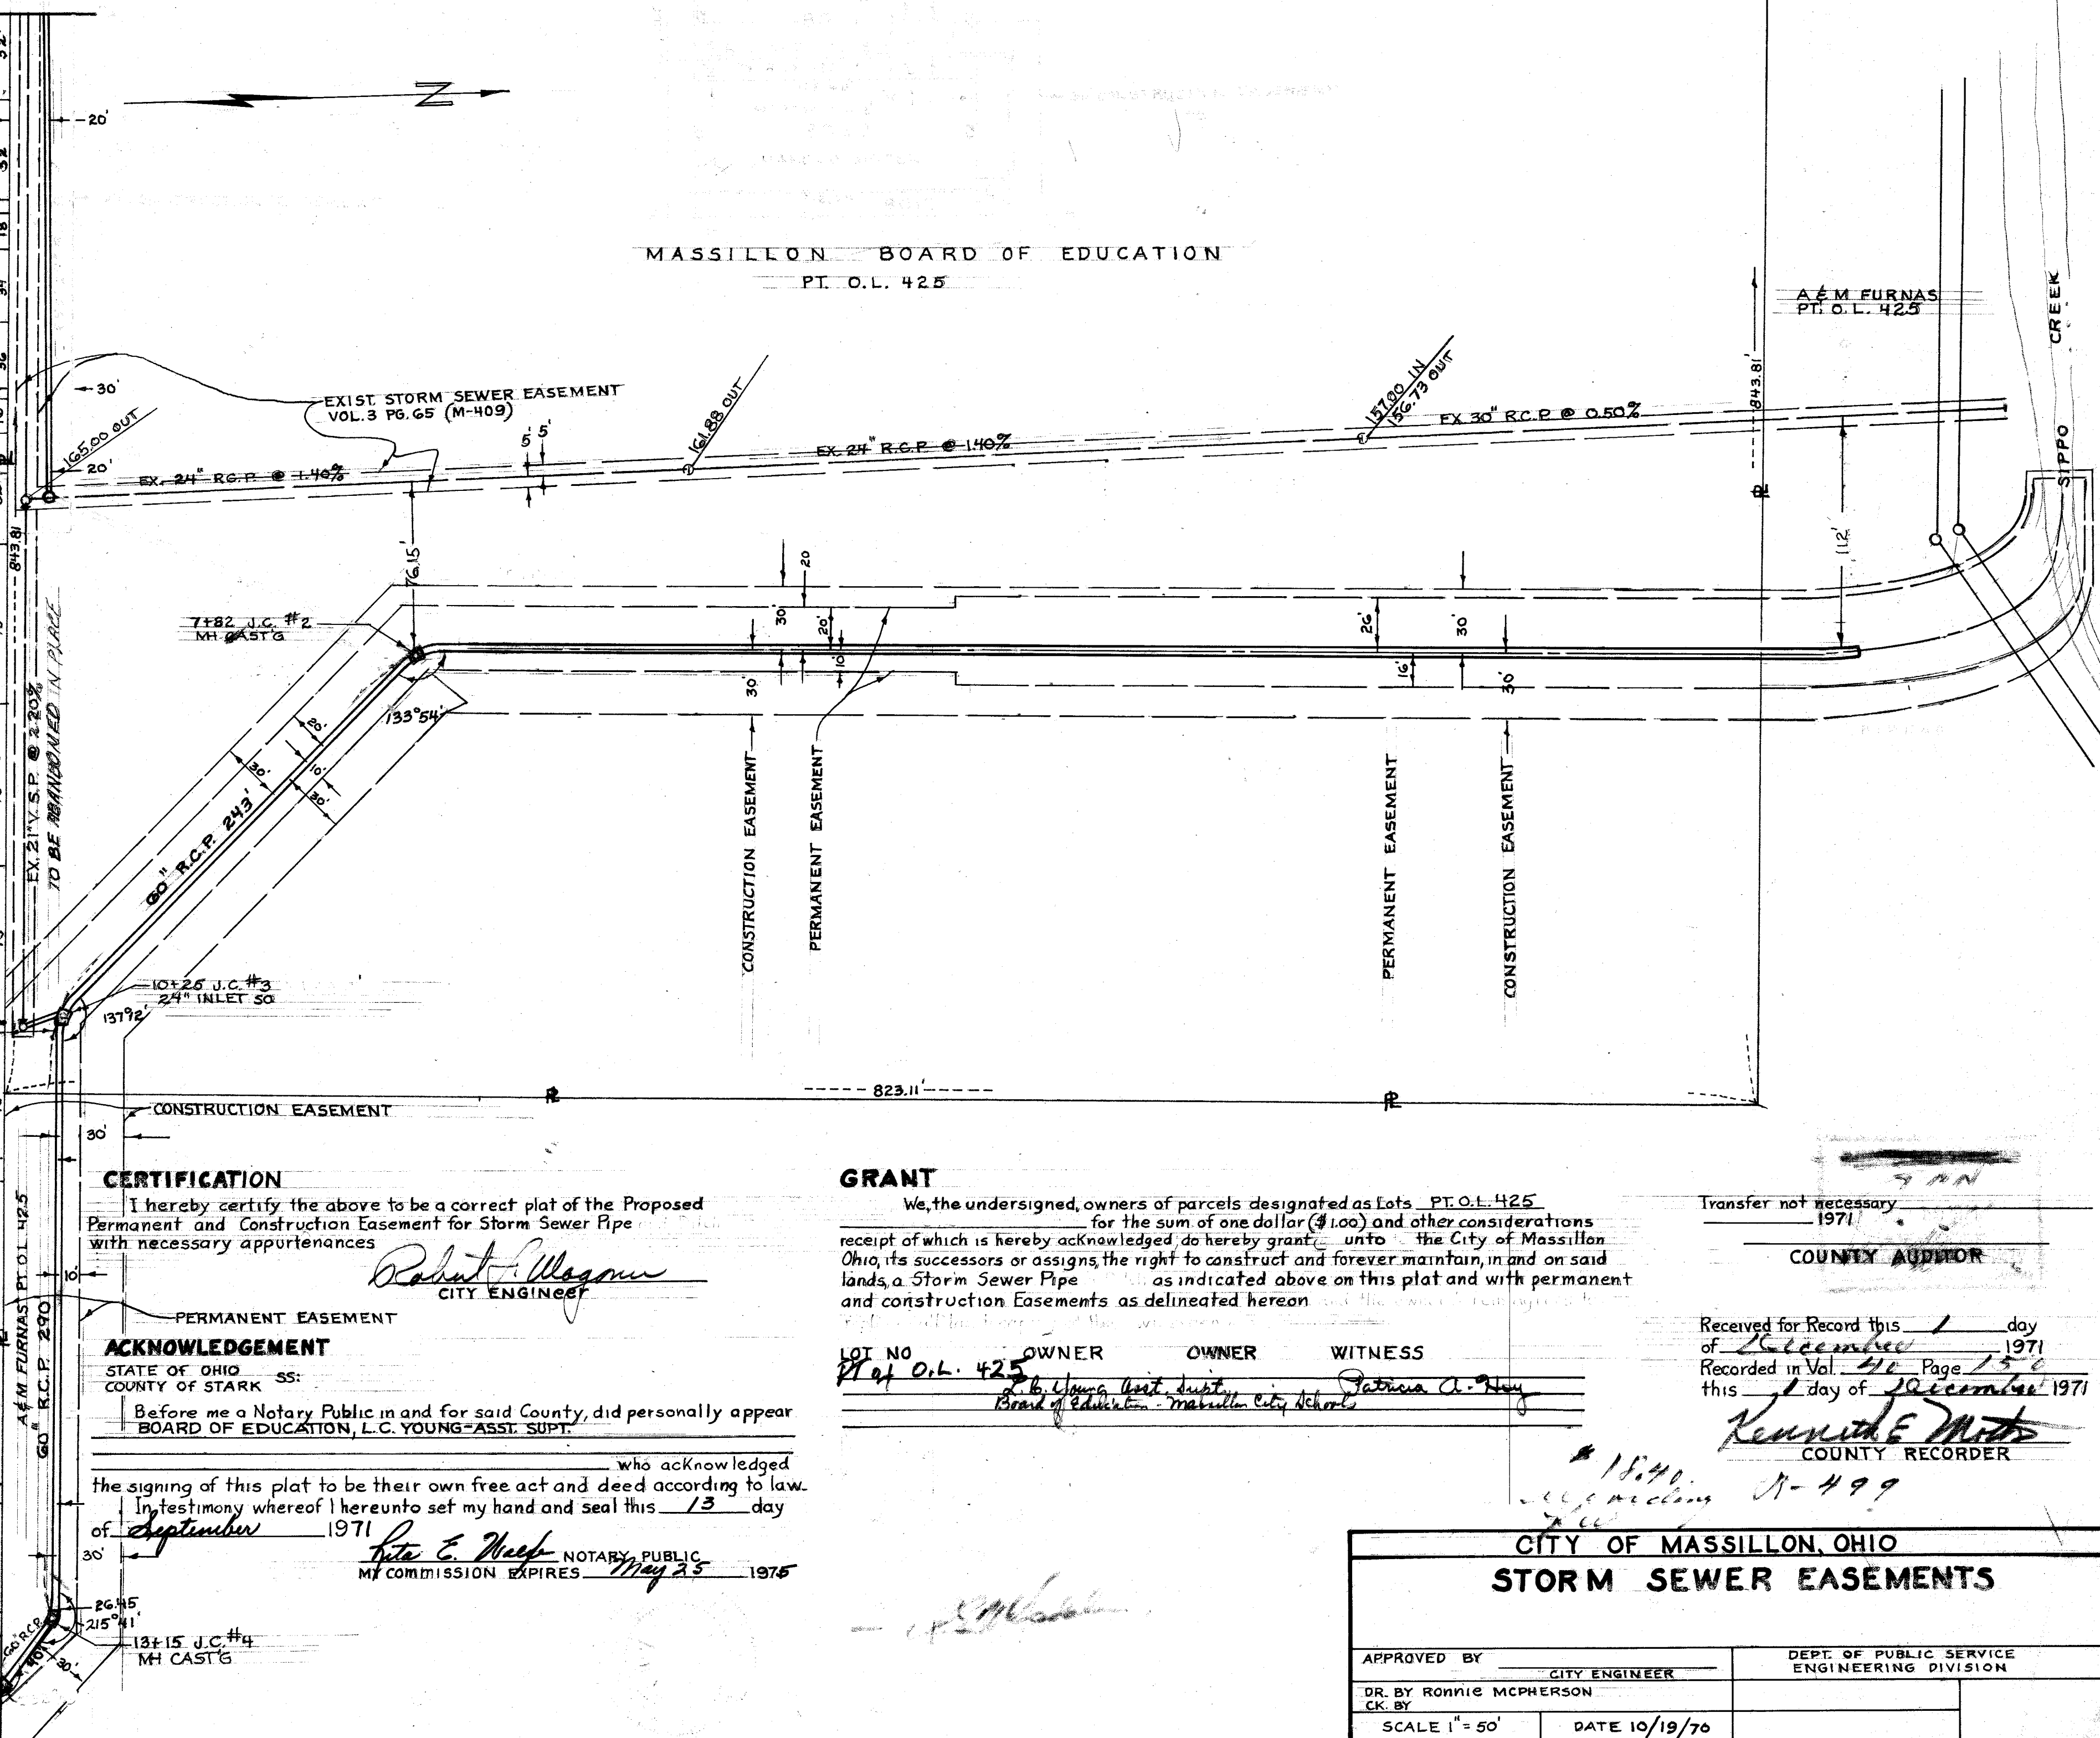

MASSILLON BOARD OF EDUCATION
PT. O.L. 425

A & M FURNAS
PT. O.L. 425

STIPPO CREEK

CERTIFICATION

I hereby certify the above to be a correct plat of the Proposed Permanent and Construction Easement for Storm Sewer Pipe with necessary appurtenances

Robert L. Wagner
CITY ENGINEER

ACKNOWLEDGEMENT

STATE OF OHIO SS:
COUNTY OF STARK

Before me a Notary Public in and for said County, did personally appear BOARD OF EDUCATION, L.C. YOUNG-ASST. SUPT.

who acknowledged the signing of this plat to be their own free act and deed according to law. In testimony whereof I hereunto set my hand and seal this 13 day of September 1971

Pat E. Neef NOTARY PUBLIC
MY COMMISSION EXPIRES May 25 1975

GRANT

We, the undersigned, owners of parcels designated as lots PT. O.L. 425 for the sum of one dollar (\$1.00) and other considerations receipt of which is hereby acknowledged, do hereby grant unto the City of Massillon Ohio, its successors or assigns, the right to construct and forever maintain, in and on said lands, a Storm Sewer Pipe as indicated above on this plat and with permanent and construction Easements as delineated hereon

LOT NO	OWNER	OWNER	WITNESS
PT. O.L. 425	B. Young, Asst. Supt.	Board of Education	Patricia A. Hay

Transfer not necessary 1971
COUNTY AUDITOR

Received for Record this 1 day of December 1971
Recorded in Vol. 410 Page 150
this 1 day of December 1971
Kenneth E. Motts
COUNTY RECORDER

**CITY OF MASSILLON, OHIO
STORM SEWER EASEMENTS**

APPROVED BY	CITY ENGINEER	DEPT. OF PUBLIC SERVICE
DR. BY RONNIE MCPHERSON		ENGINEERING DIVISION
CK. BY		
SCALE 1" = 50'	DATE 10/19/70	