


20TH ST. S.E. 50'

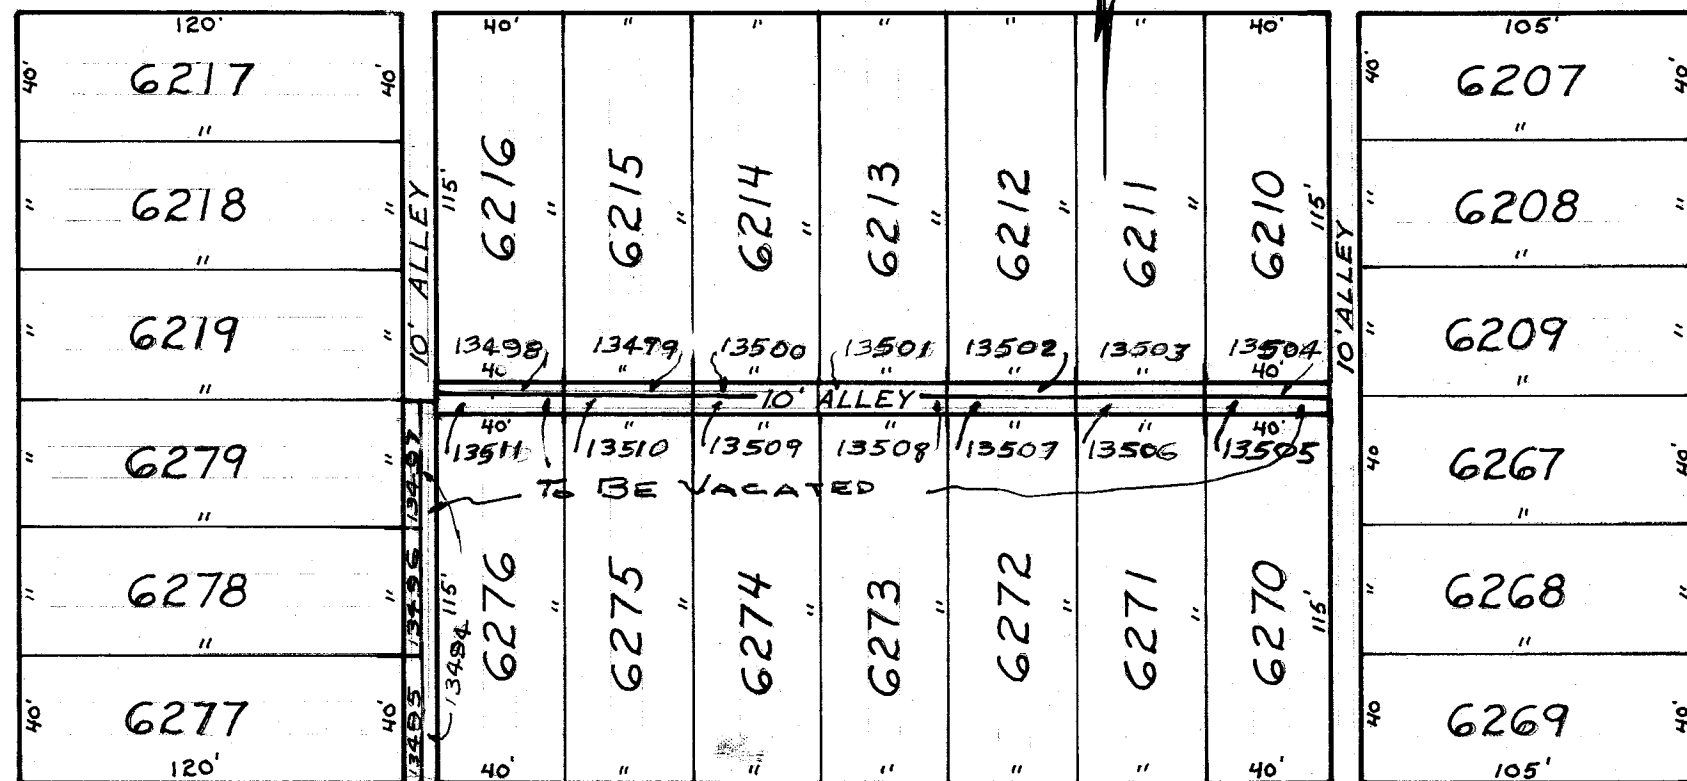

DESCRIPTION: VACATION OF A 10' FOOT PUBLIC ALLEY FROM THE NORTH LINE OF MASSACHUSETTS AVE. 120' TO THE N. R. OF LOT 6279 THENCE EASTERLY FROM THE E. LINE OF ALLEY 280' IN A PUBLIC ALLEY TO THE W. LINE OF A 10' PUBLIC ALLEY

PLANNING COMMISSION

Approved by the Planning Commission of the City of Massillon at a meeting held NOVEMBER 11 1970

Robert J. Wagoner SECRETARY
Ed Wilson CHAIRMAN

Entered for transfer this 28th day of June 1971

Joe Joder By W.B. Carnahan
COUNTY AUDITOR *Deputy*

Received for Record this 29th day of June 1971

Recorded in Vol. 40 Page 68 this 29th day of June 1971

See # 9.20
R# 445

Kenneth E. Muth
COUNTY RECORDER

VACATED PORTIONS GIVEN CITY LOT No.

13493, 13495, 13496, 13497, 13498, 13499,
13500, 13501, 13502, 13503, 13504, 13505,
13506, 13507, 13508, 13509, 13510, 13511

CERTIFICATION

I hereby certify the above to be a correct plat of the alley's to be vacated.

Robert J. Wagoner
CITY ENGINEER

CITY COUNCIL

Accepted by the City Council by Ordinance No. 5 passed JANUARY 18, 1971

Burton Jones
CLERK

Blase J. Sparrama
PRESIDENT

CITY OF MASSILLON, OHIO

ALLEY VACATION

BETWEEN VERMONT & MASSACHUSETTS S.E.

DRBY RONNIE MCPHERSON

DEPT. OF PUBLIC SERVICE
ENGINEERING DIVISION

CITY ENG. ROBERT WAGONER

SCALE 1"=60 FT.

7/16/70

FILE NO M-654 ACC. NO 2541