


FINAL
SURVEY
NOTES
NO. 1000

ORIGINAL
SURVEY
NOTES
NO. 1000

No. CURB DATA
4%

No. CURB DATA
4%

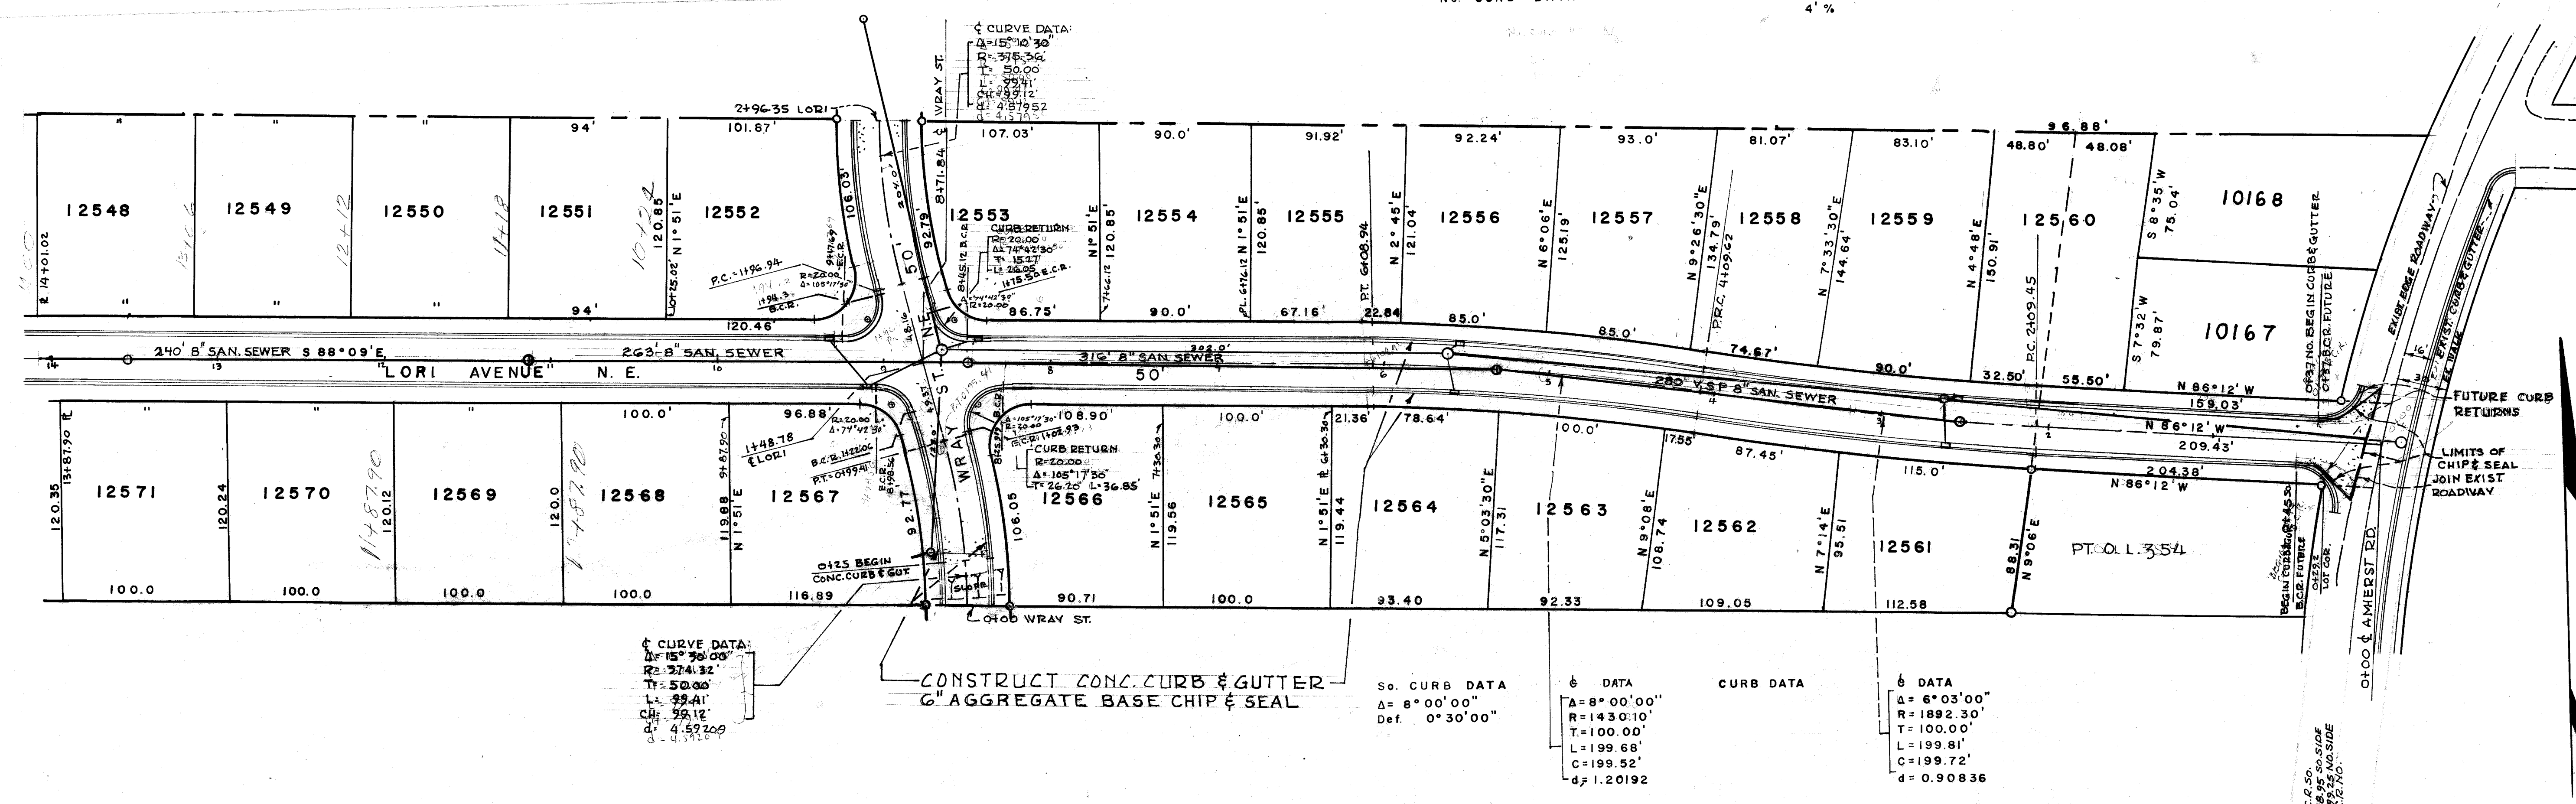

Curve Data:
A=15°30'00"
R=374.32'
T=50.00'
L=39.41'
C=4.57209
d=4.57209


CONSTRUCT CONC. CURB & GUTTER
C" AGGREGATE BASE CHIP & SEAL

No. CURB DATA
A=8°00'00"
Def. 0°30'00"

DATA
A=8°00'00"
R=1430.10'
T=100.00'
L=199.68'
C=199.52'
d=1.20192

CURB DATA

DATA
A=6°03'00"
R=1892.30'
T=100.00'
L=199.81'
C=199.72'
d=0.90836

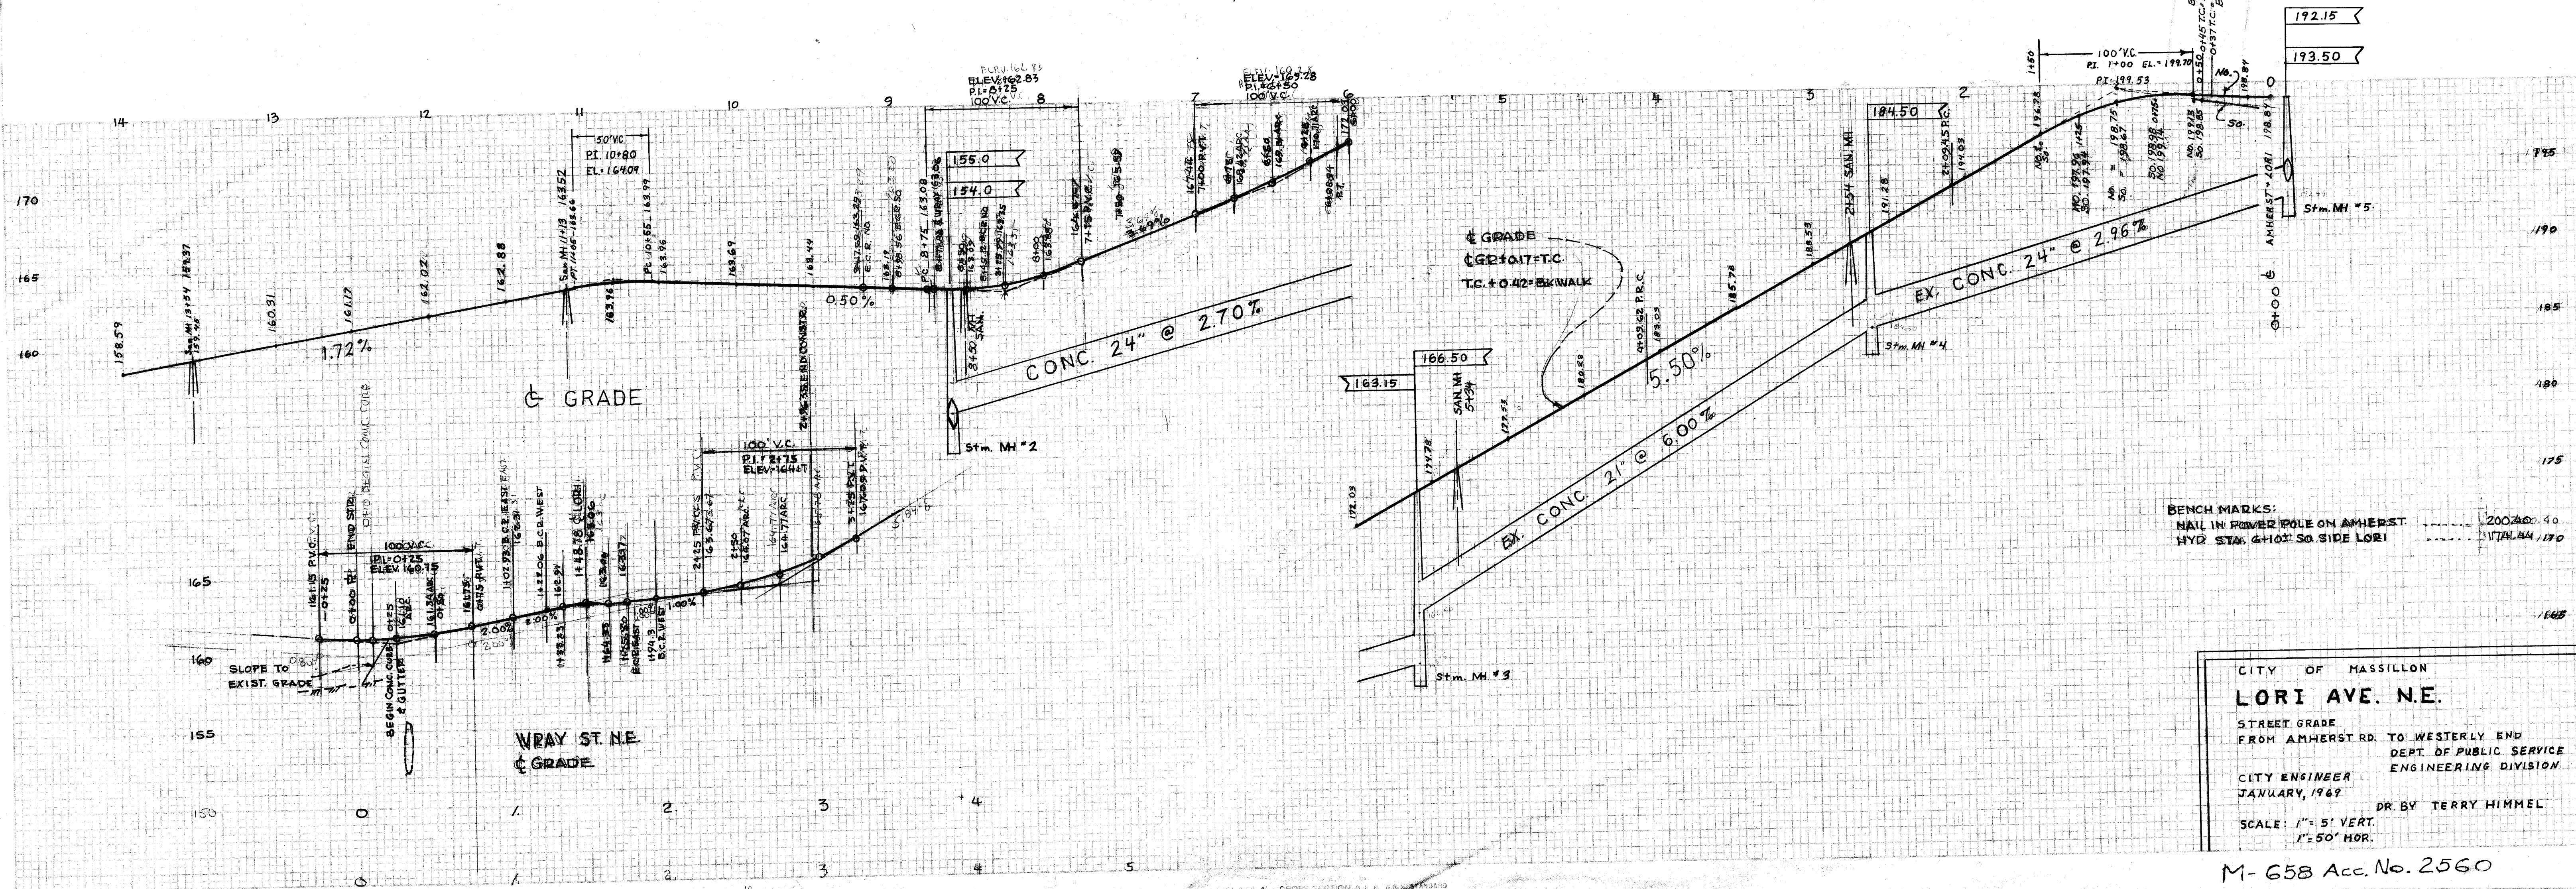



BENCH MARKS:
NAIL IN POWER POLE ON AMHERST RD. 200.00 ± 4.0
HYD. STA. 6+01.50 SIDE LOR 170.14 ± 1.0

CITY OF MASSILLON
LOR AVE. N.E.
STREET GRADE
FROM AMHERST RD. TO WESTERLY END
DEPT. OF PUBLIC SERVICE
ENGINEERING DIVISION
CITY ENGINEER
JANUARY, 1969
SCALE: 1"=5' VERT.
1"=50' HOR.

M-658 Acc. No. 2560

FINAL	SURVEYED	DATE
SURVEY	PLotted	
NOTE BOOK	ASSETS	
NO.	APPROVED	

ORIGINAL	SURVEYED	DATE
SURVEY	PLotted	
NOTE BOOK	ASSETS	
NO.	APPROVED	

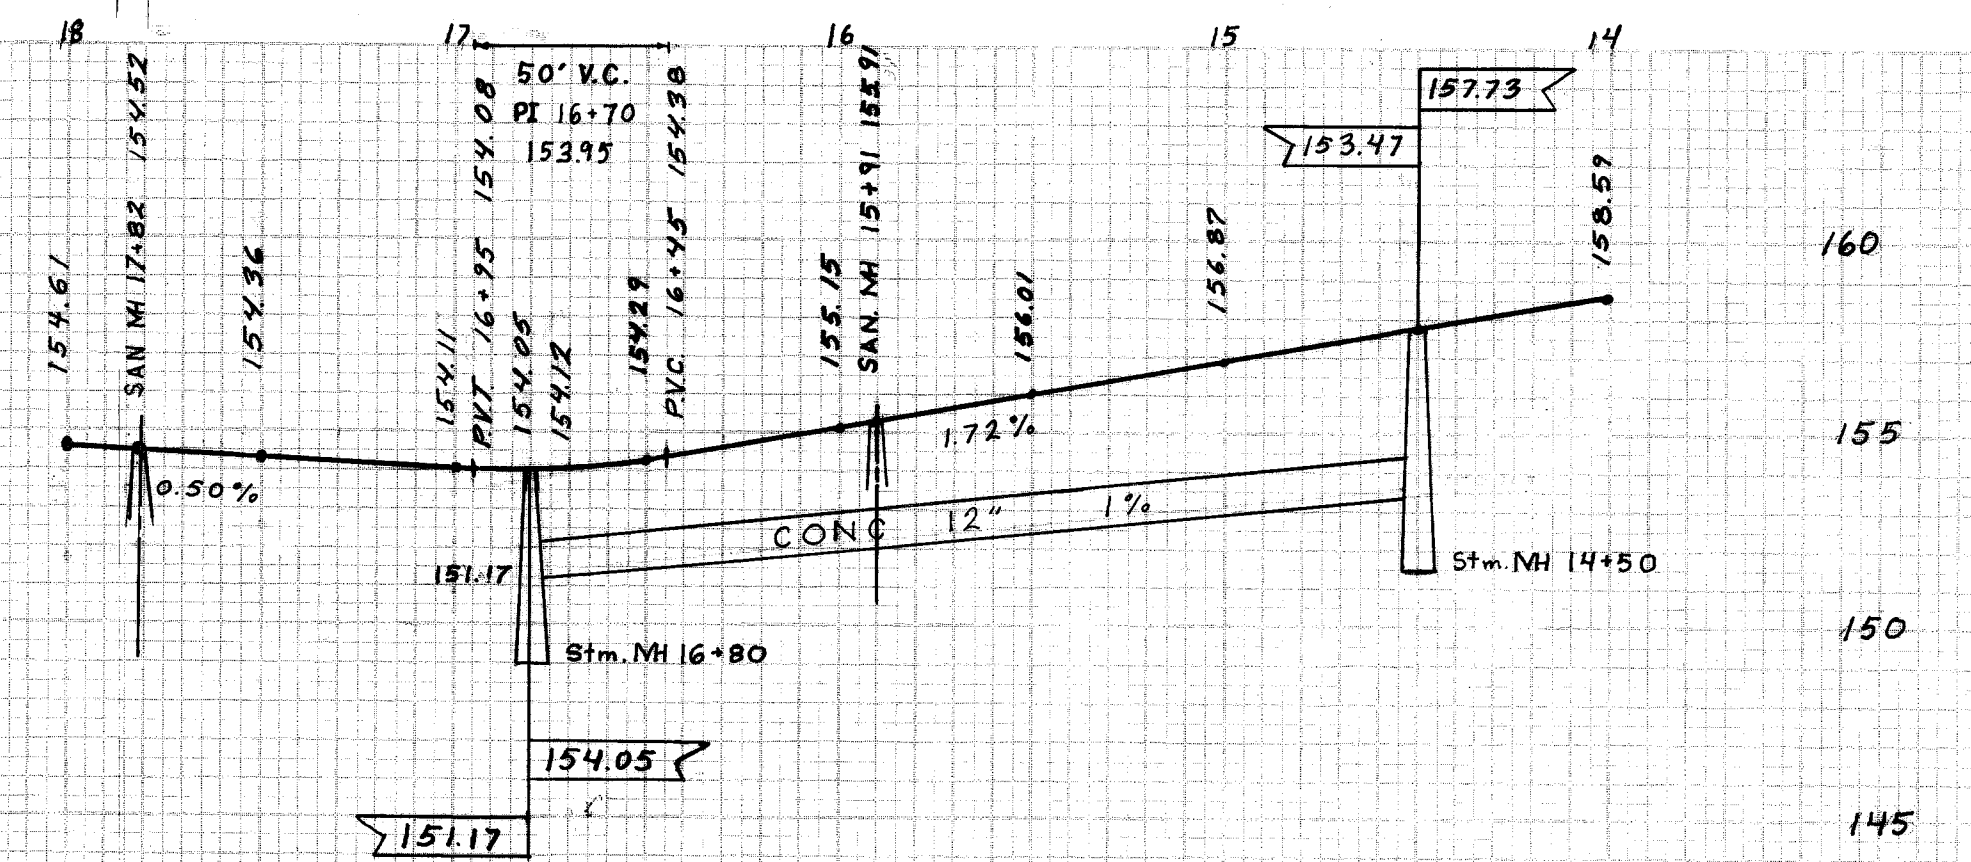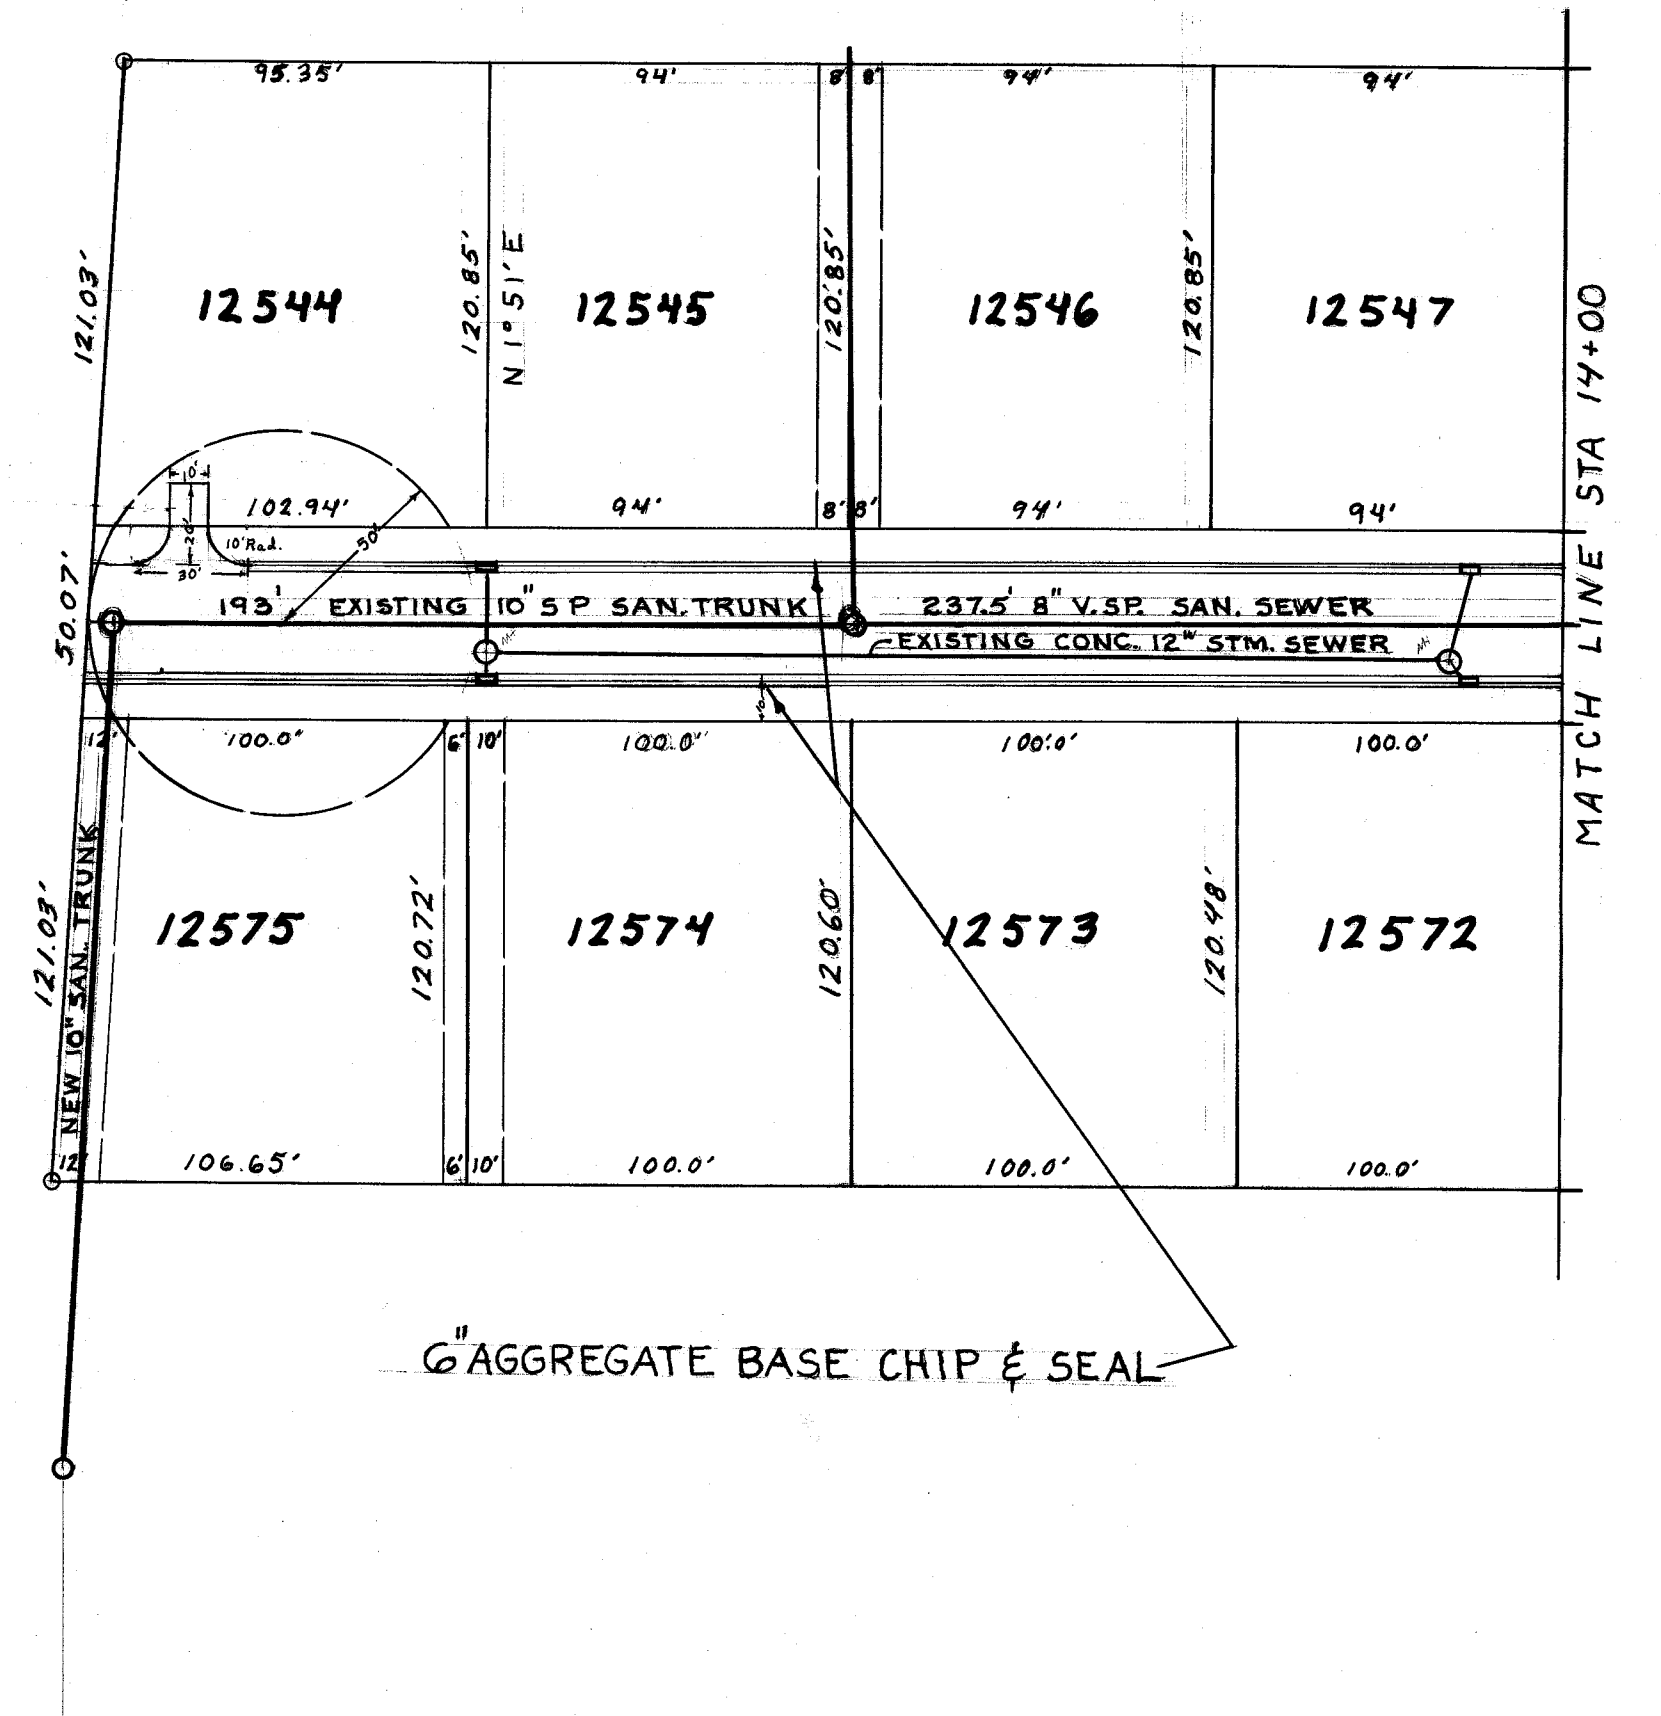

CITY OF MASSILLON
LORI AVE. N.E.
 STREET GRADE
 FROM AMHERST RD. TO WESTERLY END
 DEPT. OF PUBLIC SERVICE
 CITY ENGINEER
 JANUARY, 1969
 DR. BY TERRY HIMMEL
 SCALE: 1" = 5' VERT.
 1" = 50' HOR.

M-658 Acc. No 2560