


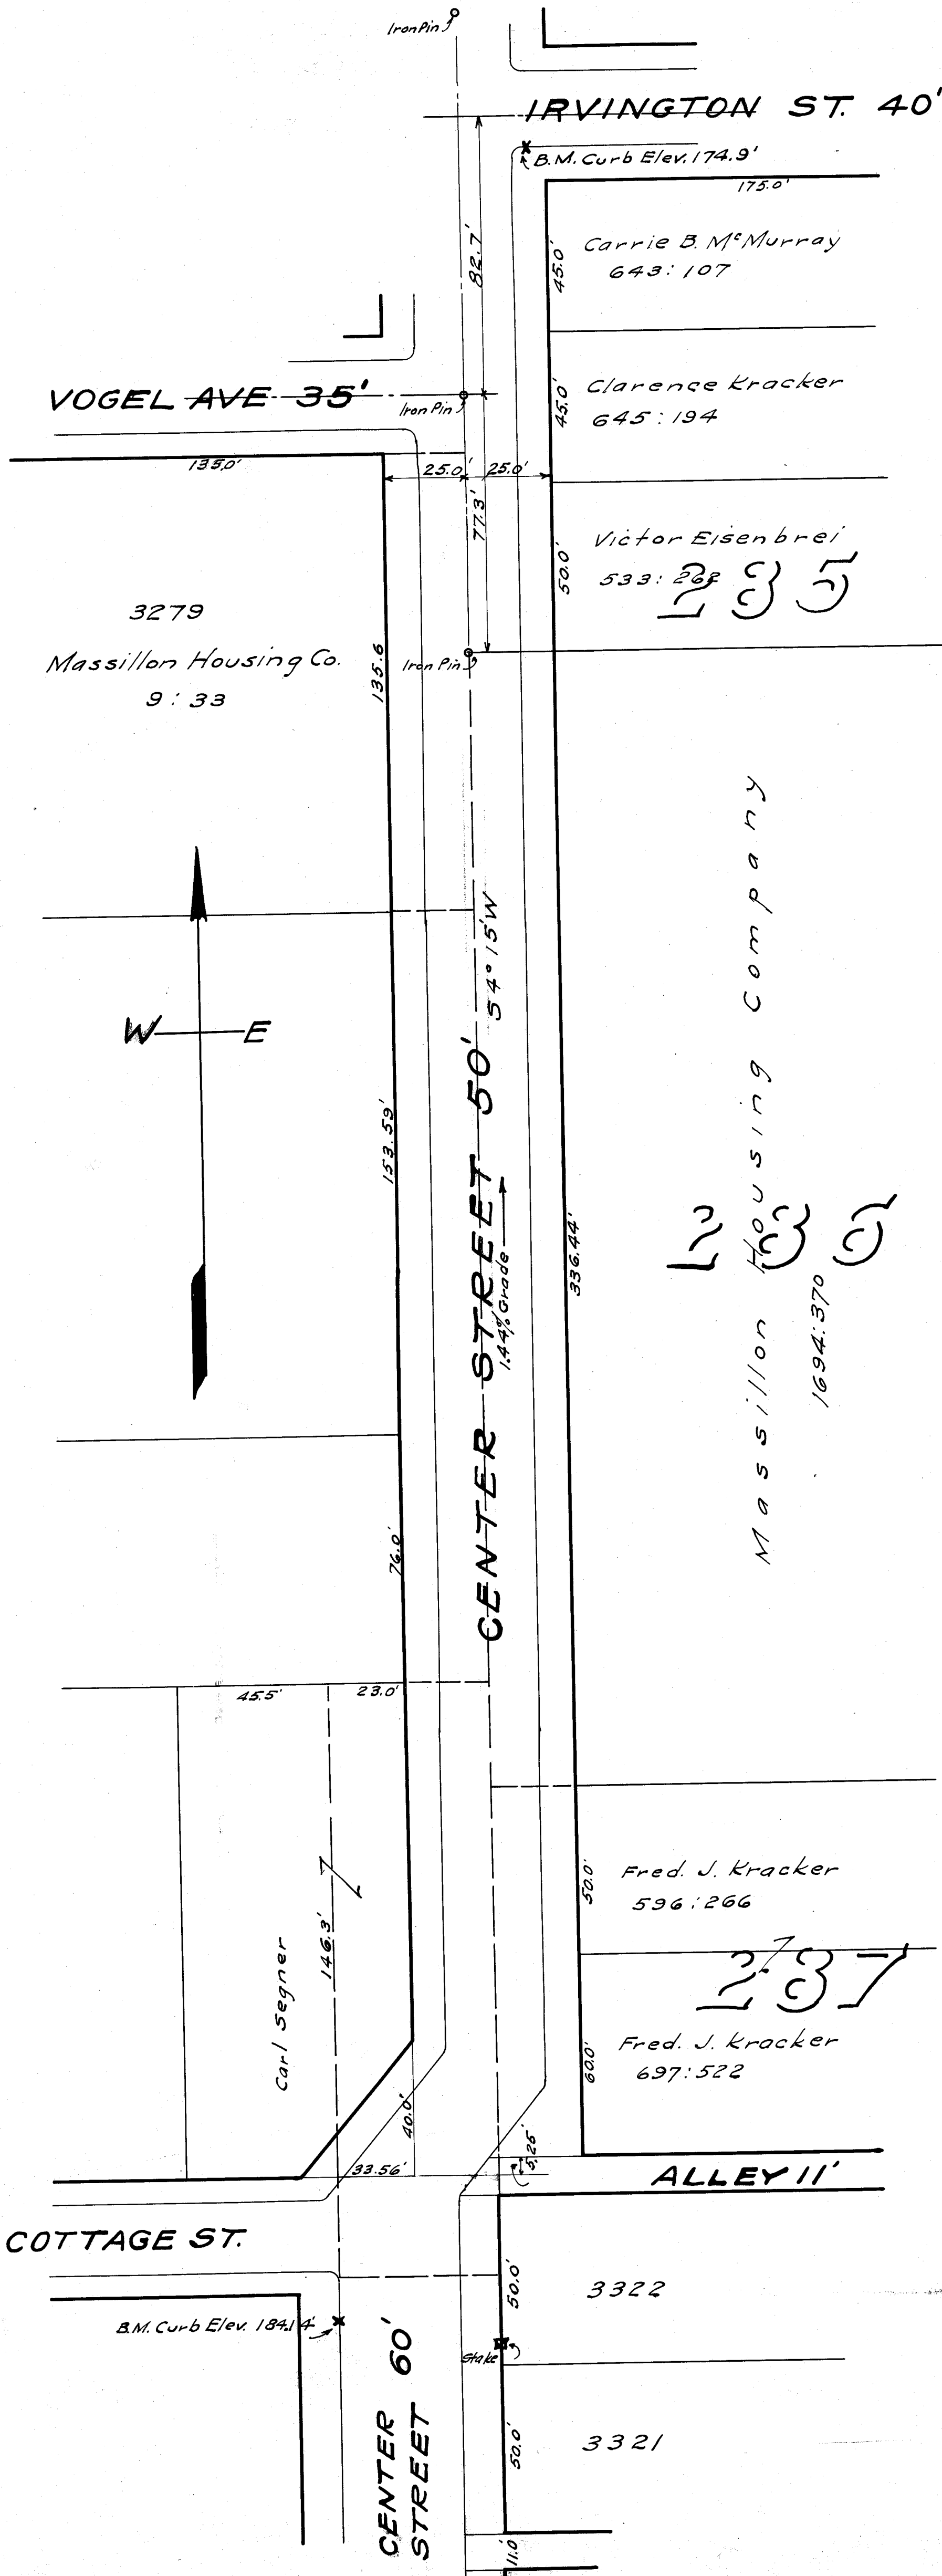

Know all men by these presents that
The Massillon Housing Co. and other property
owners of the land delineated on this map,
hereby acknowledges the making of the same
to be their own free act and deed and does
hereby dedicate the street to public use
forever. In witness whereof
we set our hand and seal this
_____ day of _____ 1921.

State of Ohio }
County of Stark }

Before me, a notary public in and for said
county, personally appeared the above
named individuals who acknowledge that
they did sign the foregoing instrument and
that the same is the free act and deed of
each of them personally, for the purposes
and uses herein set forth.

In testimony whereof I hereunto set
my hand and seal this _____ day of _____ 1921.

Notary Public.

The dedication of the street on this
map was accepted and confirmed
by Ordinance No. _____ passed on
the _____ day of _____ 1921.

Clerk of Council.

Entered for transfer _____ 1921.

County Auditor.

Received for Record _____ 1921.

Recorded _____ 1921.

Vol. _____ Page _____

County Recorder.

I hereby certify that this is a
correct map of Center Street
Extension as surveyed and
platted by me Nov. 12, 1921.

L. M. Cornell
Engineer

PLAT SHOWING
EXTENSION OF
CENTER STREET
MASSILLON, OHIO.

SCALE 1" = 30'