


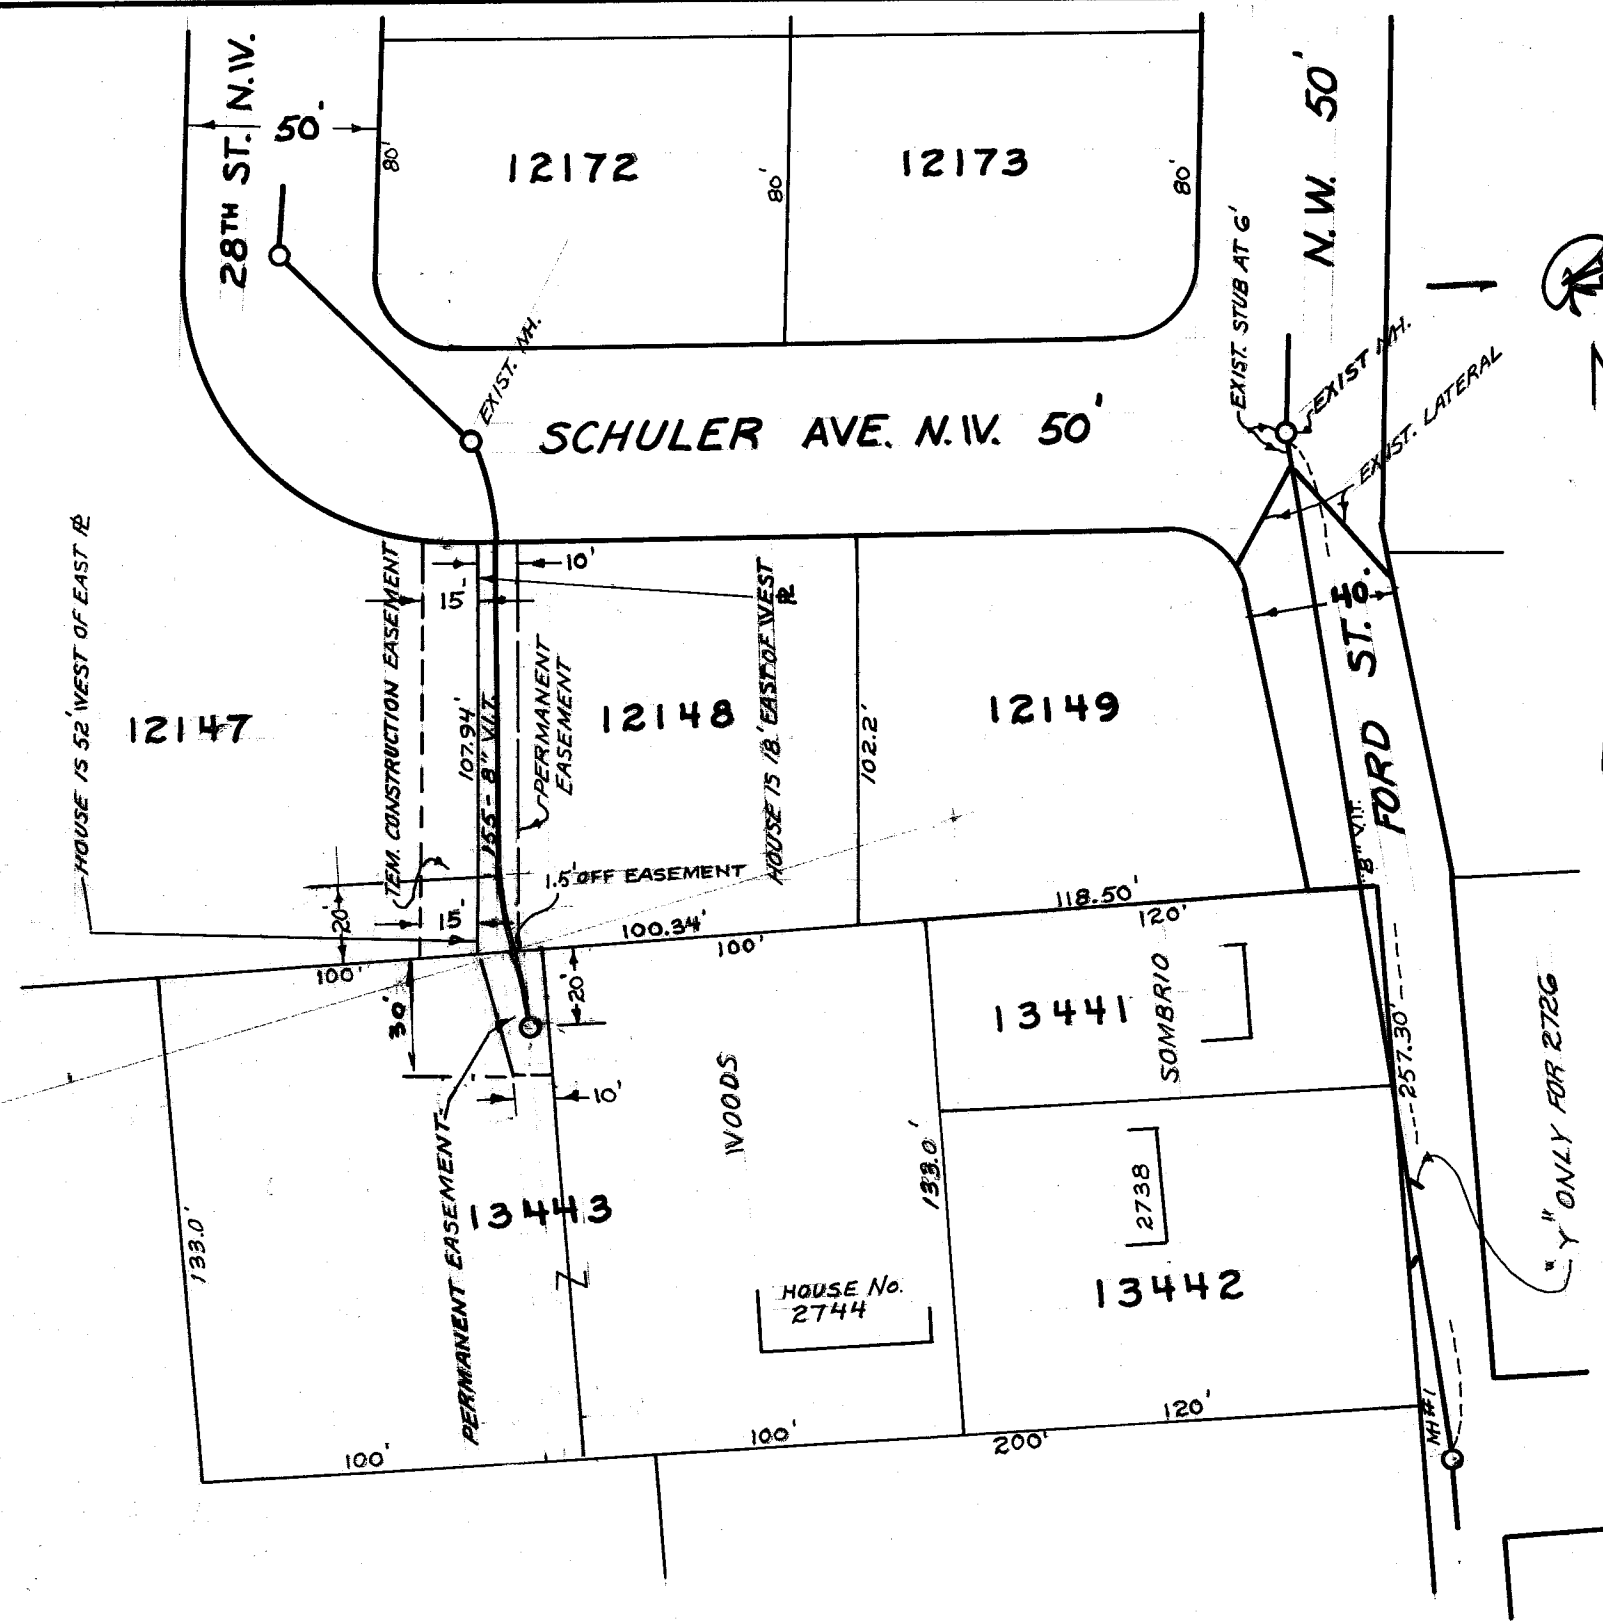

CERTIFICATION:

R. Wagoner I hereby certify the above to be a correct plat of the Proposed Permanent and Construction Easement for Storm Sewer Pipe with necessary appurtenances

Robert F. Wagoner
CITY ENGINEER
By: Wm. D. Leub

ACKNOWLEDGEMENT

State of Ohio
County of Stark

Before me a Notary Public in and for said County, did personally appear
EARL GLICK, THELMA GLICK, LOUISE M. WOODS, JOSEPH G. GOTTER JR.

who acknowledged the signing
of this plat to be their own free act and deed according to law.
In testimony whereof I hereunto set my hand and seal this 26TH day
of NOVEMBER 1971

Raymond G. Marchand NOTARY PUBLIC
MY COMMISSION EXPIRES JULY 25 1972

GRANT

We the undersigned, owners of parcels designated as Lots 12147
12148, 13443 for the sum of one dollar (\$1.00) and other considerations
receipt of which is hereby acknowledged do hereby grant, grant unto the City of Massillon
Ohio, its successors or assigns, the right to construct and forever maintain in and on
said lands, a Storm Sewer Pipe as indicated above on this plat and with permanent
and construction Easements as delineated hereon and the owner herein agrees to replace
all landscaping at her own expense.

LOT No.	OWNER	OWNER	WITNESS
12148	<i>Thelma Glick</i>	<i>Carl Glick</i>	<i>Donald J. Oesch</i>
13443	<i>Louise M. Woods</i>	<i>Charles P. Woods</i>	<i>Charles P. Woods</i>
12147	<i>Joseph G. Gotter Jr.</i>	<i>Joseph G. Gotter Jr.</i>	<i>Joseph G. Gotter Jr.</i>

Transfer not necessary

January 31, 1972
Joe Yoder By W B Oarnahan
COUNTY AUDITOR *Deputy*

Received for Record this 8th day of February 1972
Recorded in Vol. 41 Page 29 this 6th day of February 1972

Kenneth E. Miller
COUNTY RECORDER
By: Kenneth E. Miller, Chief Deputy

See 9.20
R# 33

CITY OF MASSILLON, OHIO	
SANITARY EASEMENT	
DR. BY RONNIE MCPHERSON	DEPT. OF PUBLIC SERVICE ENGINEERING DIVISION
CITY ENG. ROBERT WAGONER	
SCALE 1"=50FT.	DATE 7/30/71

FILE No. M-661 Acc. No. 2564