


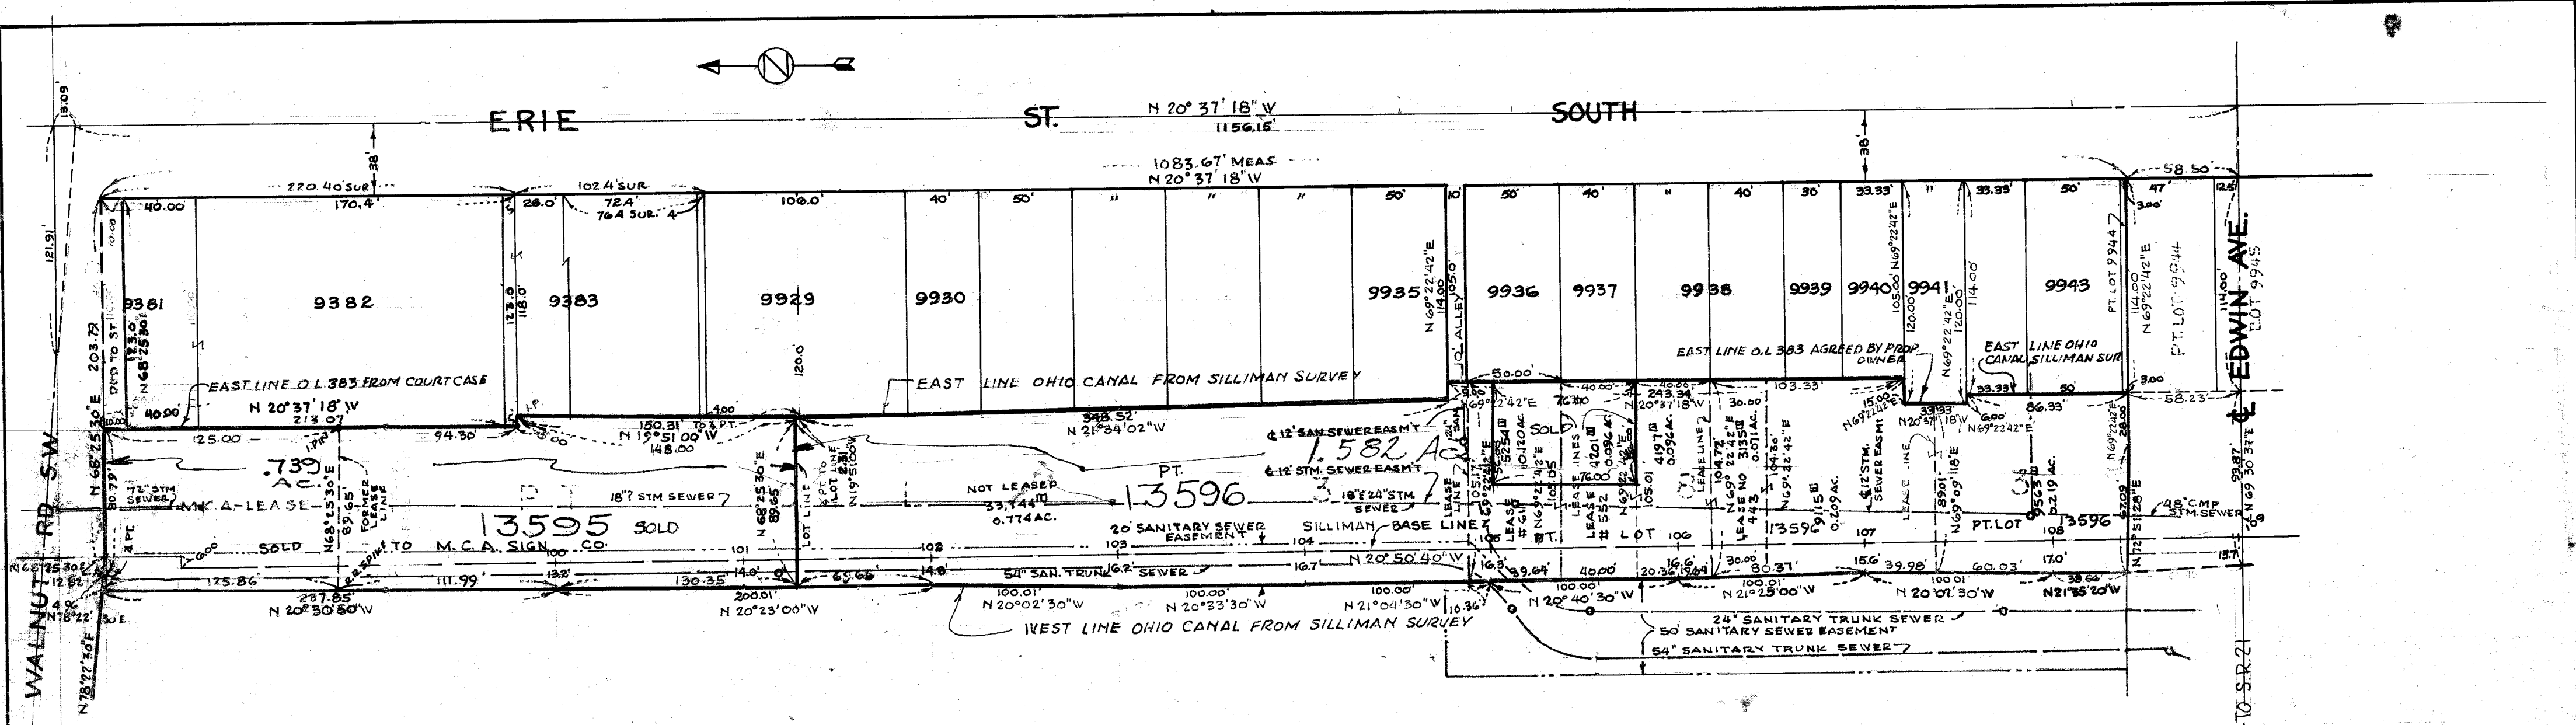

Note: THE BOUNDARY OF THE OHIO CANAL PROPERTY WAS ESTABLISHED AS SHOWN ON MAP OF THE OHIO CANAL AT MASSILLON, STARK CO., O. FROM G.F. SILLIMAN'S SURVEY (O.L. 383) AND NOTES & SURVEYS ON FILE IN THE CITY ENGINEERS OFFICE, MASSILLON, OHIO. BUT AS TO THAT PORTION OF SAID BOUNDARY SEPARATING FORMER O.L. 383, SHOWN HEREON AS LOT NO. 13596 IT IS HEREBY AGREED BY THE OWNERS OF THE LOTS ABUTTING SAID BOUNDARY THAT THE BOUNDARY LINE BETWEEN FORMER O.L. 383, NOW KNOWN AS LOT NO. 13596, AND LOT 9941, SHALL BE ESTABLISHED AS SHOWN AND PLATTED HEREON AND PURSUANT TO SECTION 5301-21, R.C.
AND LOTS 13595 AND 13597

CERTIFICATION

I hereby certify the above to be a correct plat, & replat as intended

Robert A. Wagoner
CITY ENGINEER

Approved by the Planning Commission of the City of Massillon, Ohio at a meeting held _____ 197__

Robert A. Wagoner
SECRETARY

Taulf Sturgeon
CHAIRMAN

CITY COUNCIL

Authorized & accepted by the City of Massillon, Ohio, ordinance No. 47-1972 passed MAY 1 1972

Margaret Vogt
CLERK

Melville Herniman
PRESIDENT

Known All Men By These Presents That I Blaise J. Sparma Safety Service Director of the City of Massillon, Ohio have duly been authorized by the Council of said City to sign this plat of lands here presently owned by the City of Massillon, Ohio and herein the City agrees to the property lines as shown between former O.L. 383, platted herein, and Lot No. 9941 all in accordance with ordinance No. 47 1972 passed MAY 1 1972 do hereby acknowledge the making of this plat to be the free act and corporate deed of the City of Massillon and my said free act and deed as said Safety Service Director of the City of Massillon as so authorized

Witnesses

T. J. ...
Ted ...

Blaise J. Sparma
SAFETY SERVICE DIRECTOR

STATE OF OHIO
COUNTY OF STARK

Before me, a Notary Public in and for said state personally appeared Blaise J. Sparma who acknowledged the signing of this plat to be his free act and deed, individually and as the Safety Service Director of Massillon

In WITNESS WHEREOF, I set my hand and seal this 23 day of August 1972

Rita E. Wolfe
NOTARY PUBLIC

RITA E. WOLFE
Notary Public, Stark County, Ohio
My Commission Expires May 27, 1975

ACKNOWLEDGEMENT

Known All Men By These Presents:

That we Carl F. & Helen D. Hauser the owners of Lot 9941 do hereby approve this plat and the property line as shown said lot and former O.L. 383 platted herein to lot no. 13596 and do hereby acknowledge the making of the same to be our free act and deed.

Ted Koloff
Witness
Ted Koloff
Witness

Carl F. Hauser
Helen D. Hauser
Owners

STATE OF OHIO
COUNTY OF STARK

Before me, a Notary Public in and for said State did personally appear, Husband and Wife, who acknowledge the signing of the foregoing plat and the same to be our free act and deed.

In WITNESS WHEREOF, I set my hand and seal this 25 day of May 1972

Rita E. Wolfe
NOTARY PUBLIC

RITA E. WOLFE
Notary Public, Stark County, Ohio
My Commission Expires May 27, 1975

Entered for Transfer this 2nd day of November 1972

Joe Yoder By W.B. Carnahan
COUNTY AUDITOR Deputy

Recorded for record this 2nd day of November 1972

RECORDED In Vol. 41 pages 138-139

Fee \$36.80
R. # 176



Kenneth E. ...
COUNTY RECORDER

CONTINUED ON SHEET 2

CITY OF MASSILLON, OHIO	
PLAT OF PT. O.L. 383 & O.L. 397 LOCATION SURVEY OF ERIE ST. SO.	
DR. BY RONNIE MCPHERSON	DEPT. OF PUBLIC SERVICE ENGINEERING DIVISION
CITY ENG. - ROBERT WAGONER	SHEET 1/2
SCALE 1"=60FT.	DATE 3/ /72

LEASES
REVISED NOV. 30, 1979, R.F.W.

FILE No. M-670 Acc. No. 2590

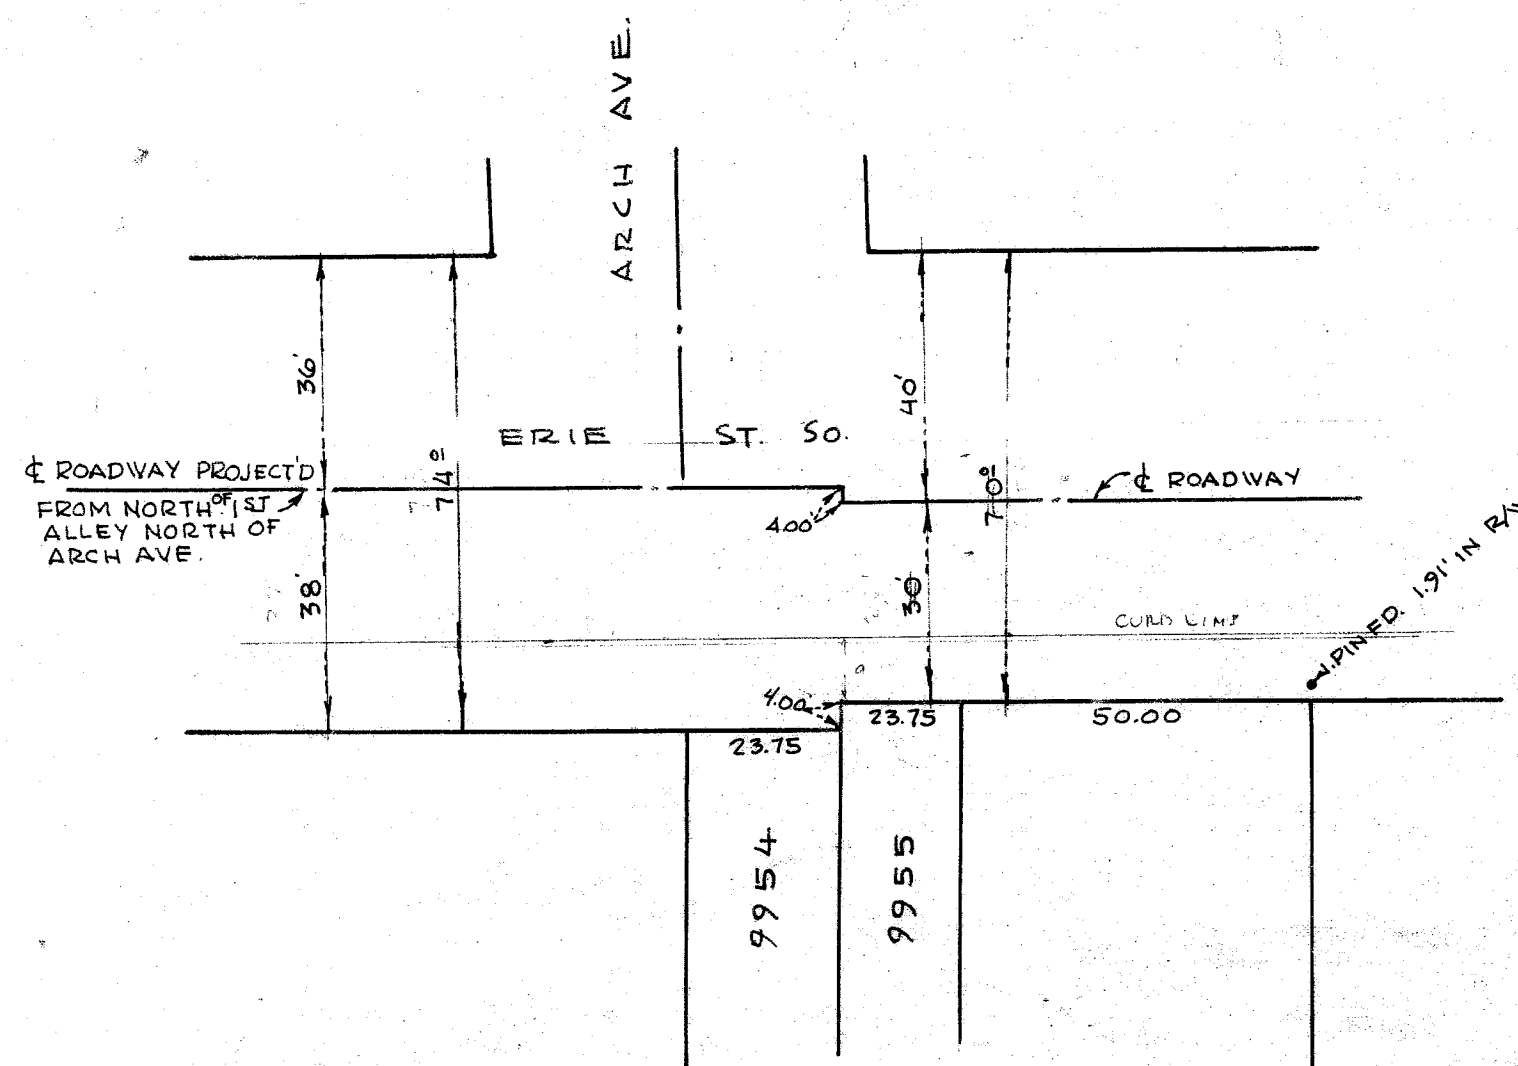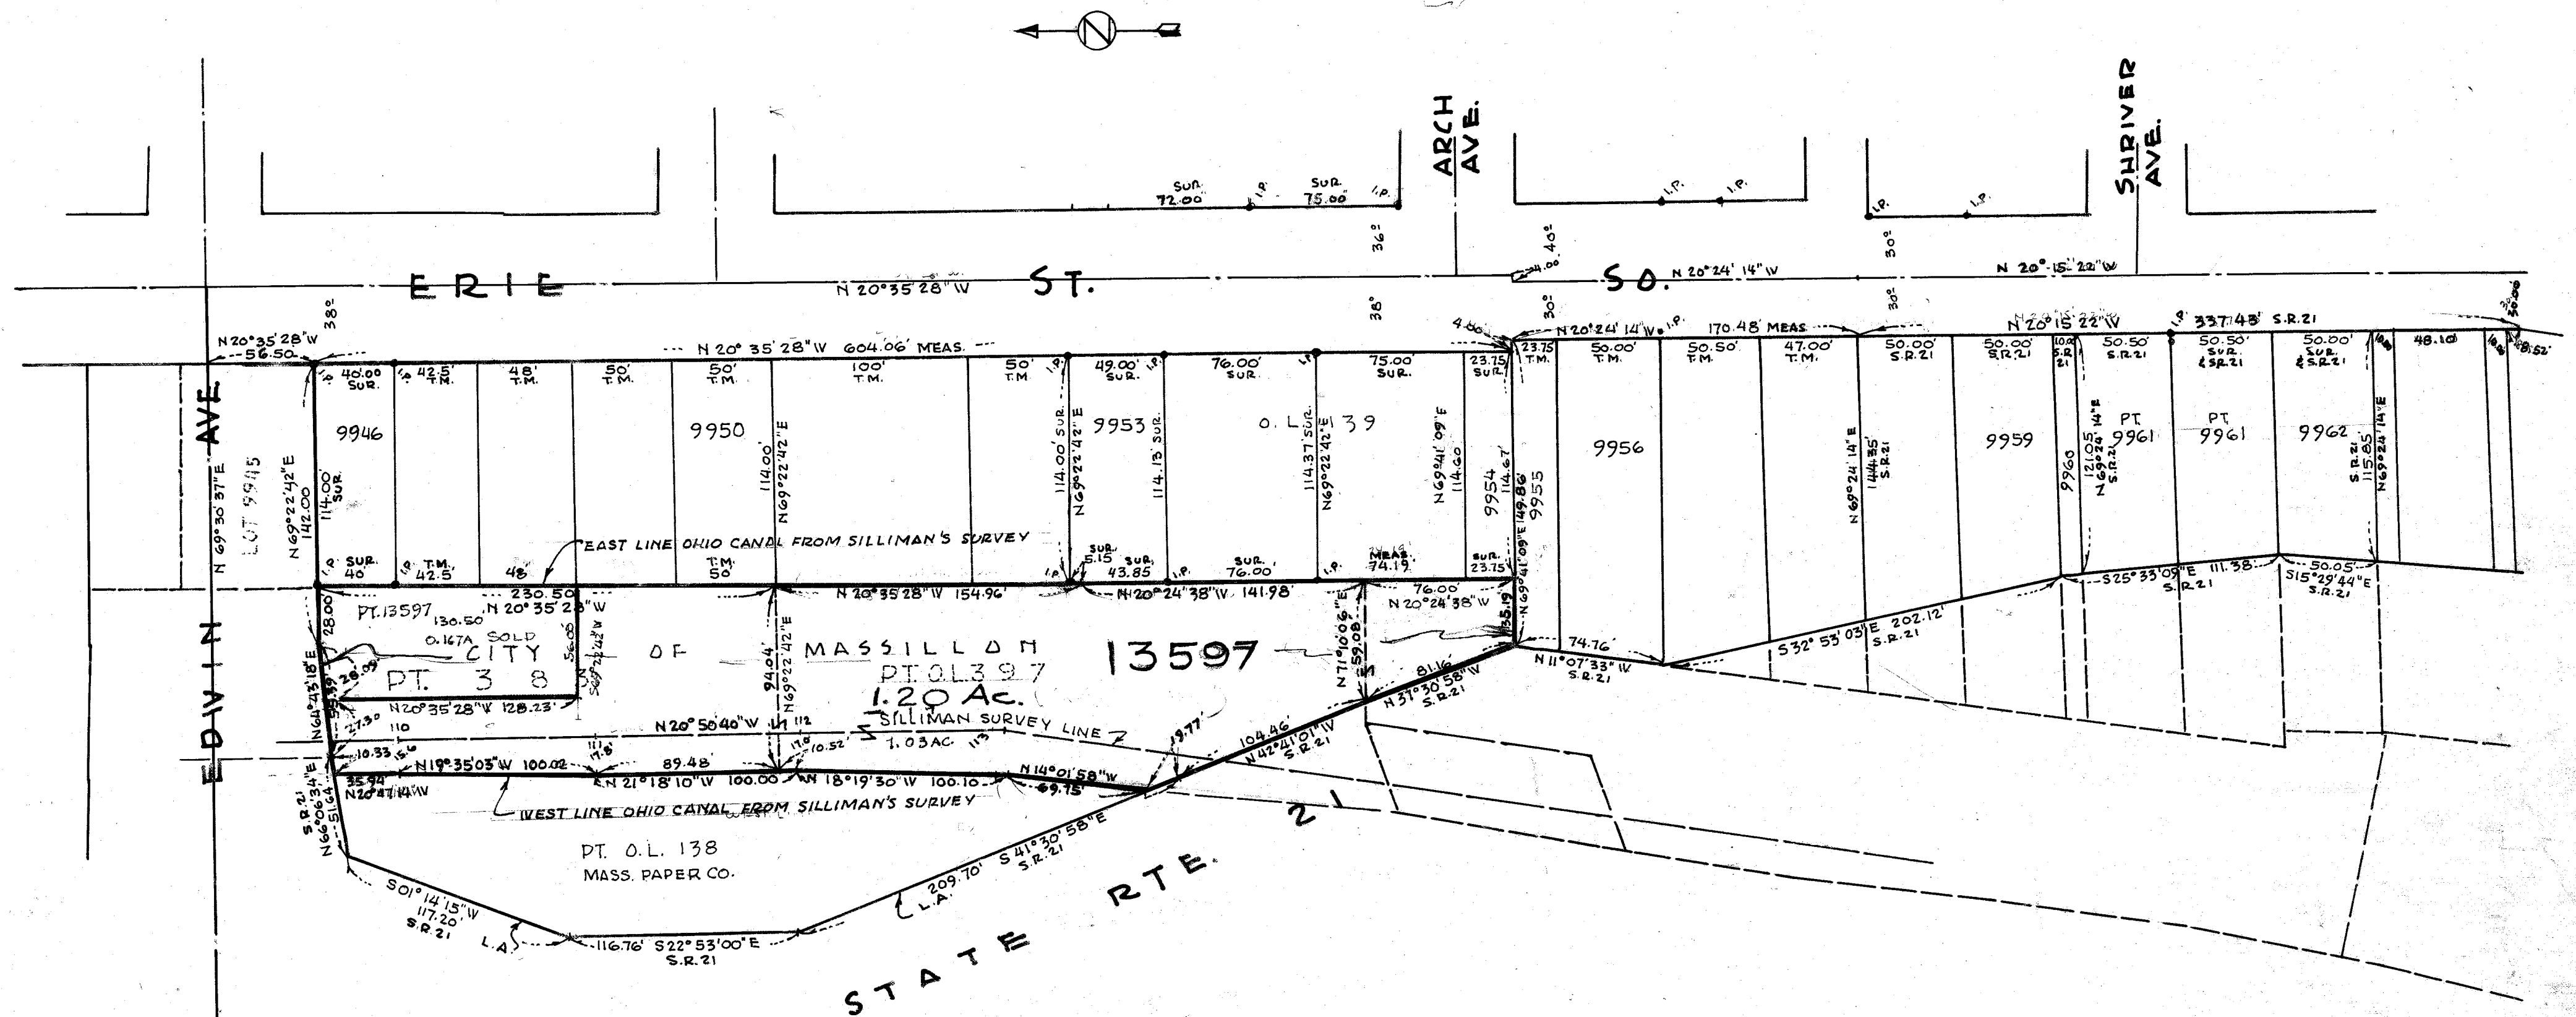

CONTINUED FROM SHEET 1

LEDGEND

D = DEED OR TAX MAP DISTANCE
M OR MEAS. = MEASURED
I.P. = IRON PIN
SUR. = INFORMATION FROM SURVEY
S.R. 21 = FROM SURVEY & PLAT
OF STATE ROUTE 21
SEE SHEET 1/2 FOR SIGNATURES
AND APPROVALS

CITY OF MASSILLON, OHIO

PLAT OF PT. O.L. 383 & O.L. 397
LOCATION SURVEY OF ERIE ST. SO.

DR. BY - ROBT. WAGONER DEPT. OF PUBLIC SERVICE
ENGINEERING DIVISION

CITY ENG - ROBT. WAGONER SHEET
2/2

SCALE 1" = 80' DATE 3/12

M-670 Acc. No. 2590