


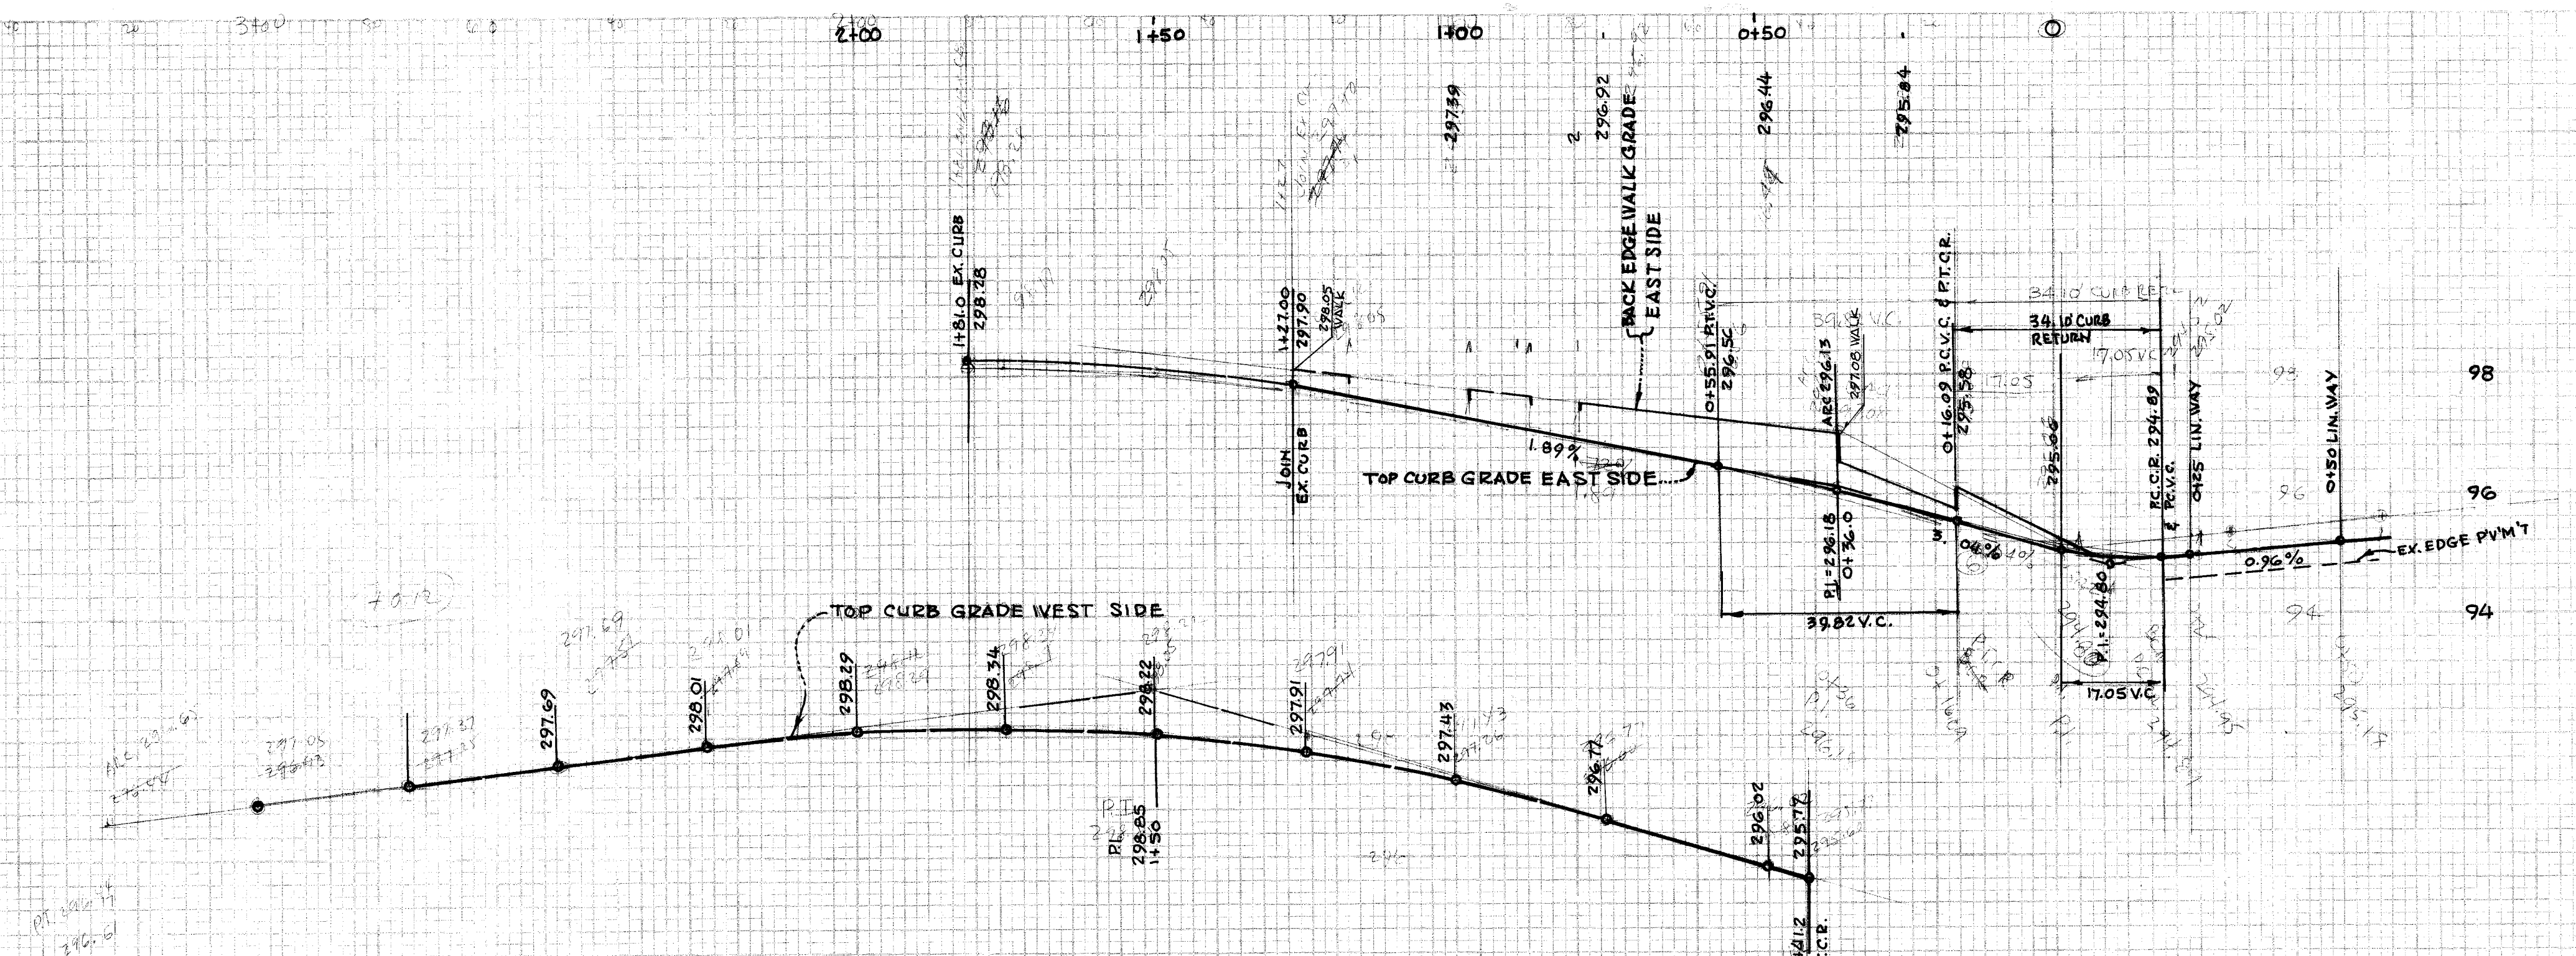


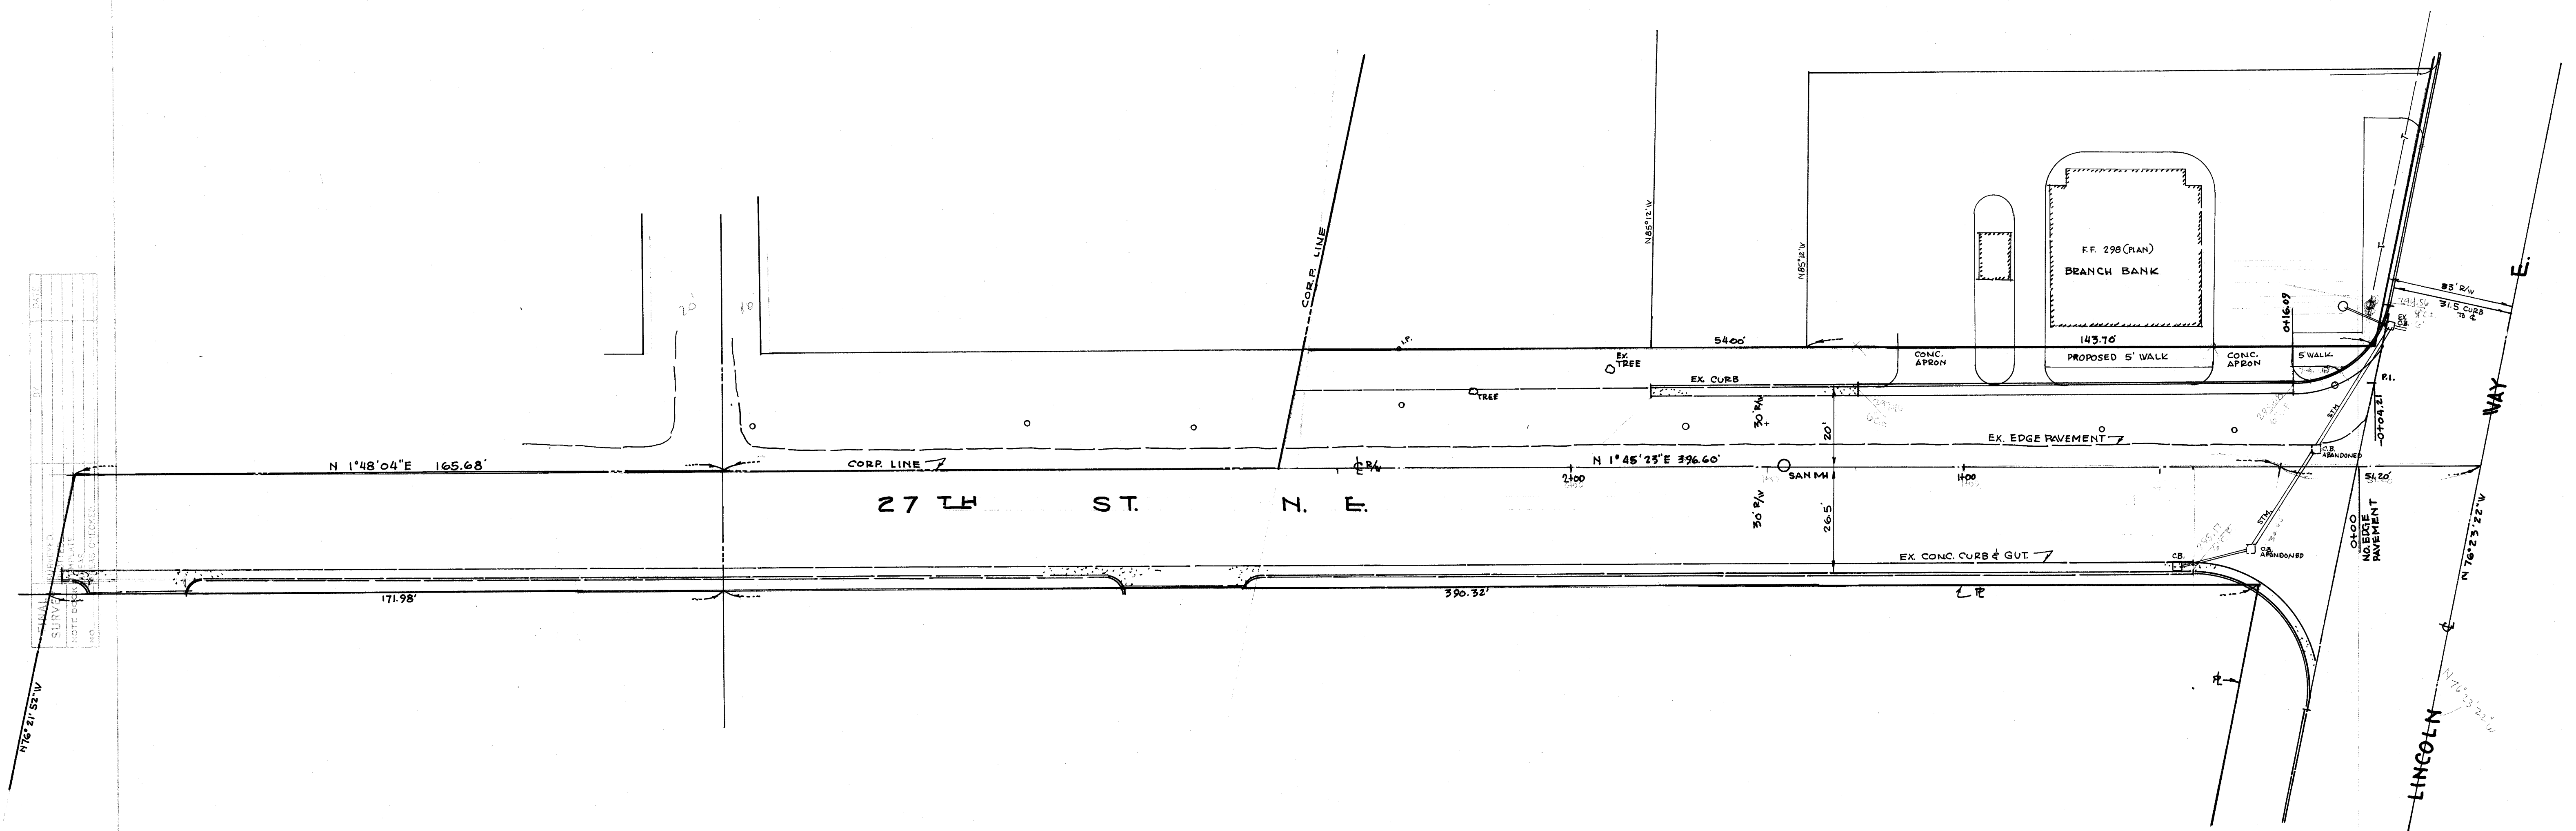


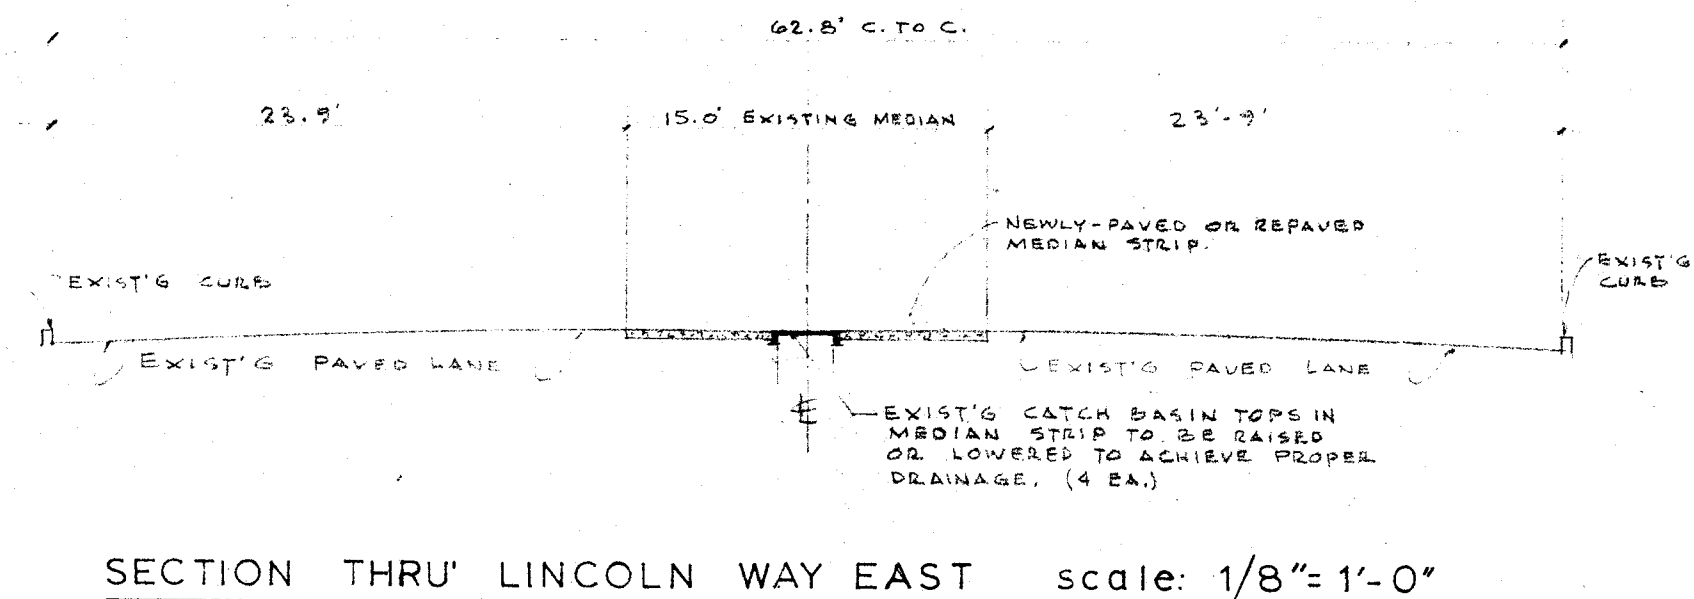


SECTION THRU LINCOLN WAY EAST scale: 1/8" = 1'-0"

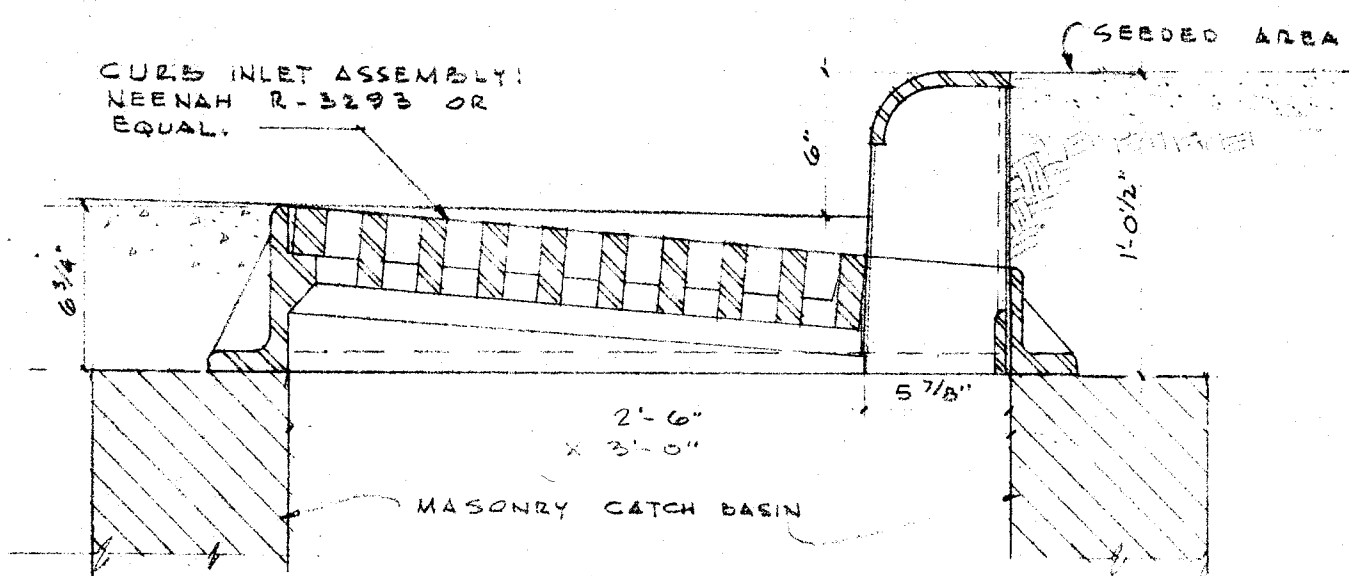

CURB-TYPE CATCH BASIN DETAIL
CITY OF MASSILLON STANDARDS
scale: 1-1/2" = 1'-0"

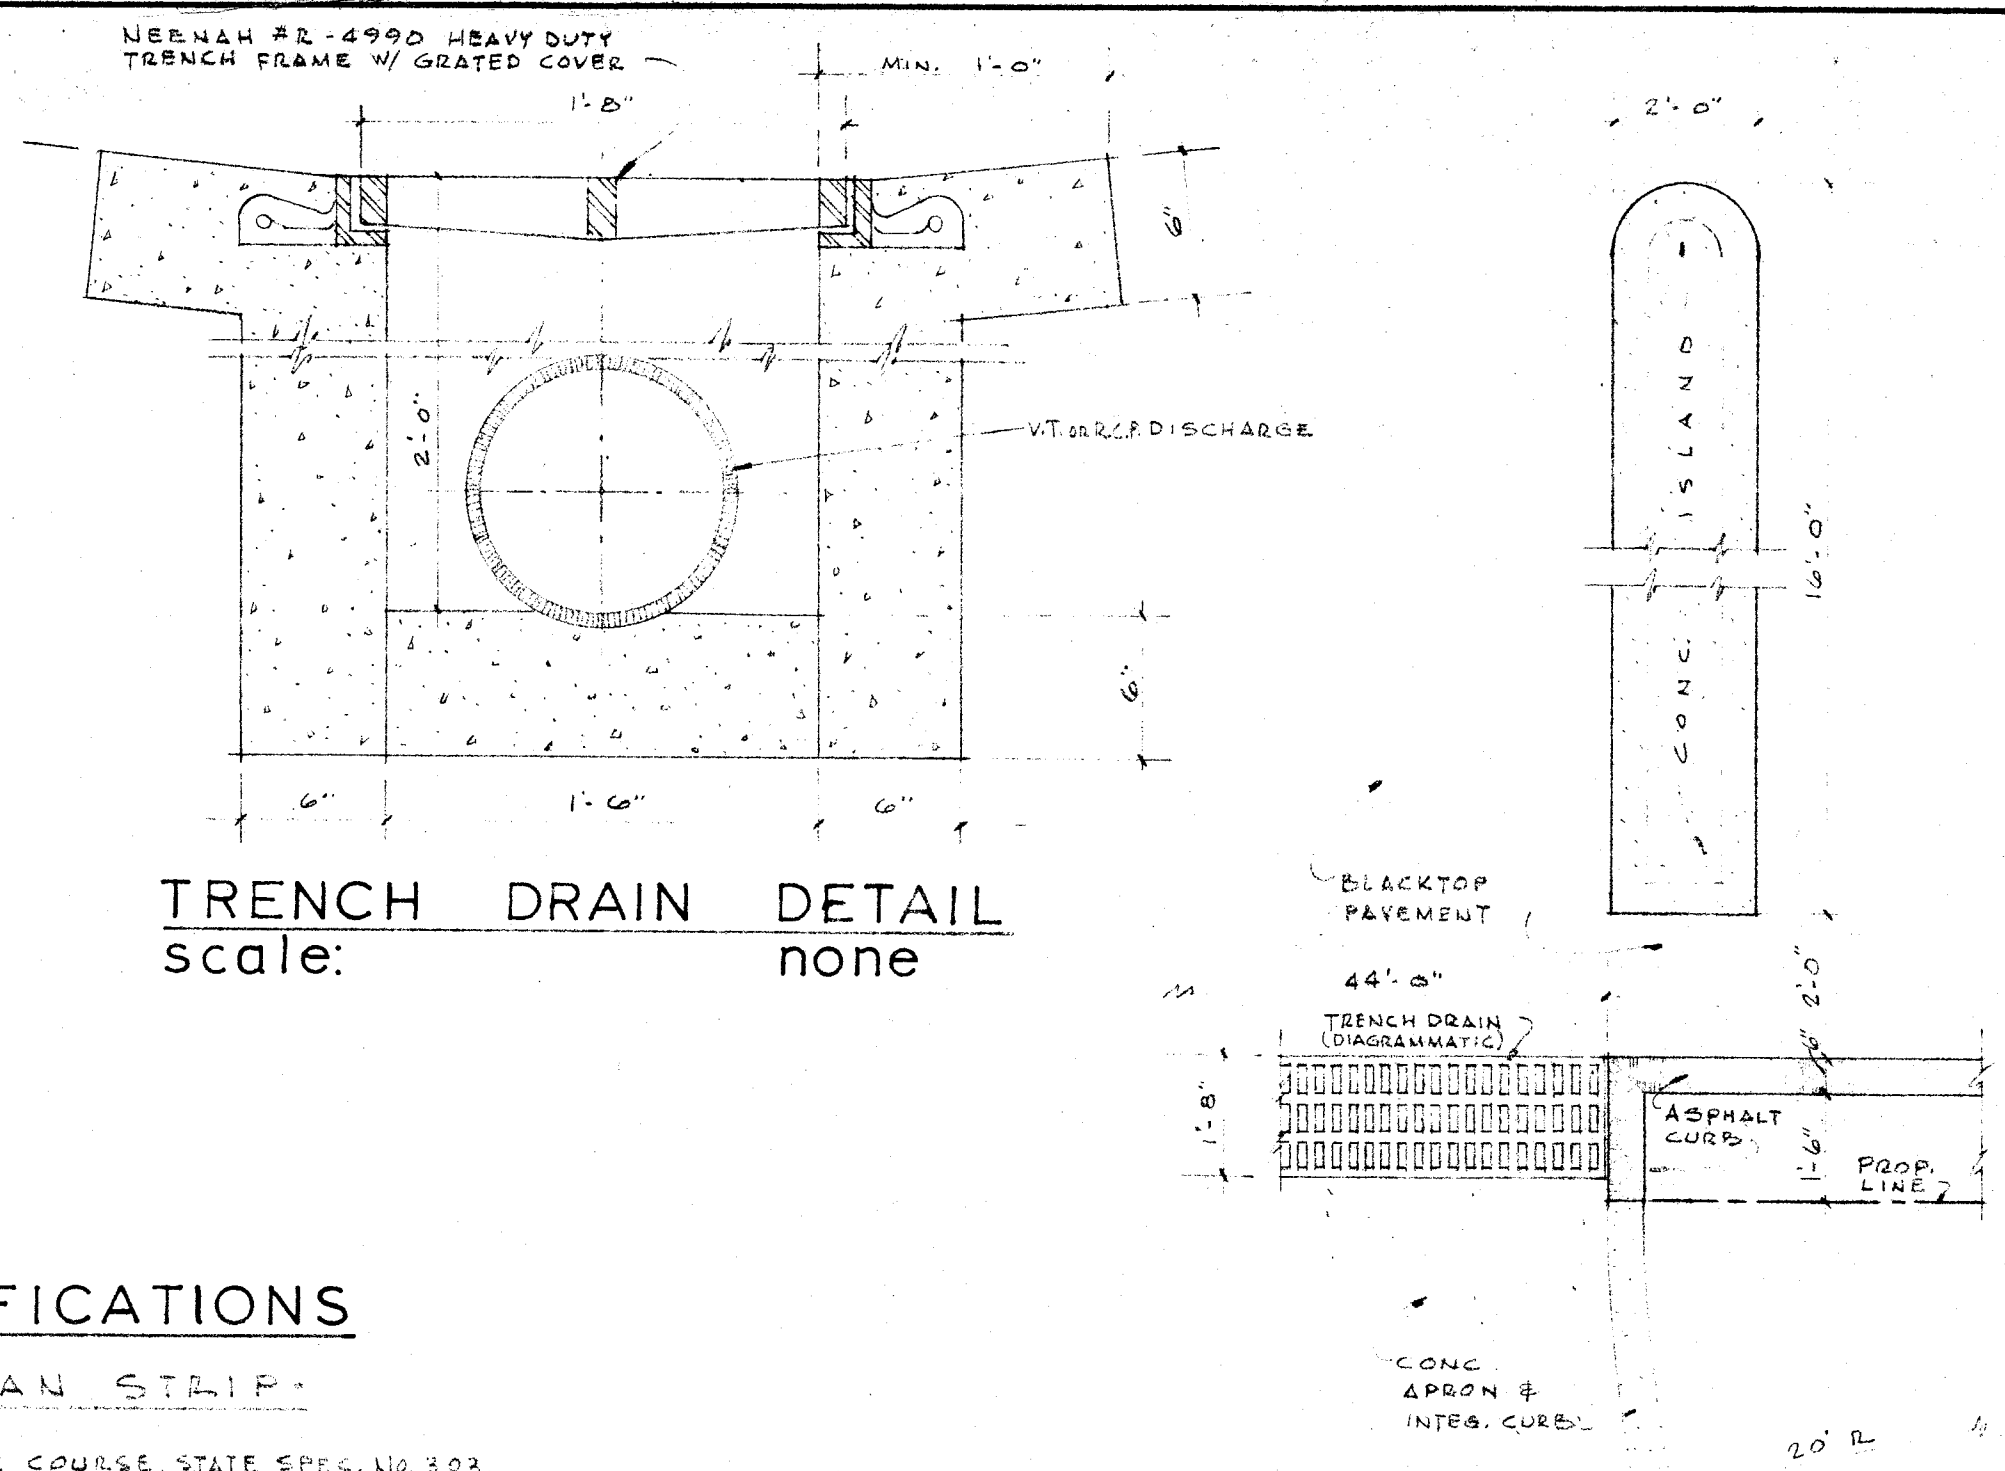

TRENCH DRAIN DETAIL
scale: none

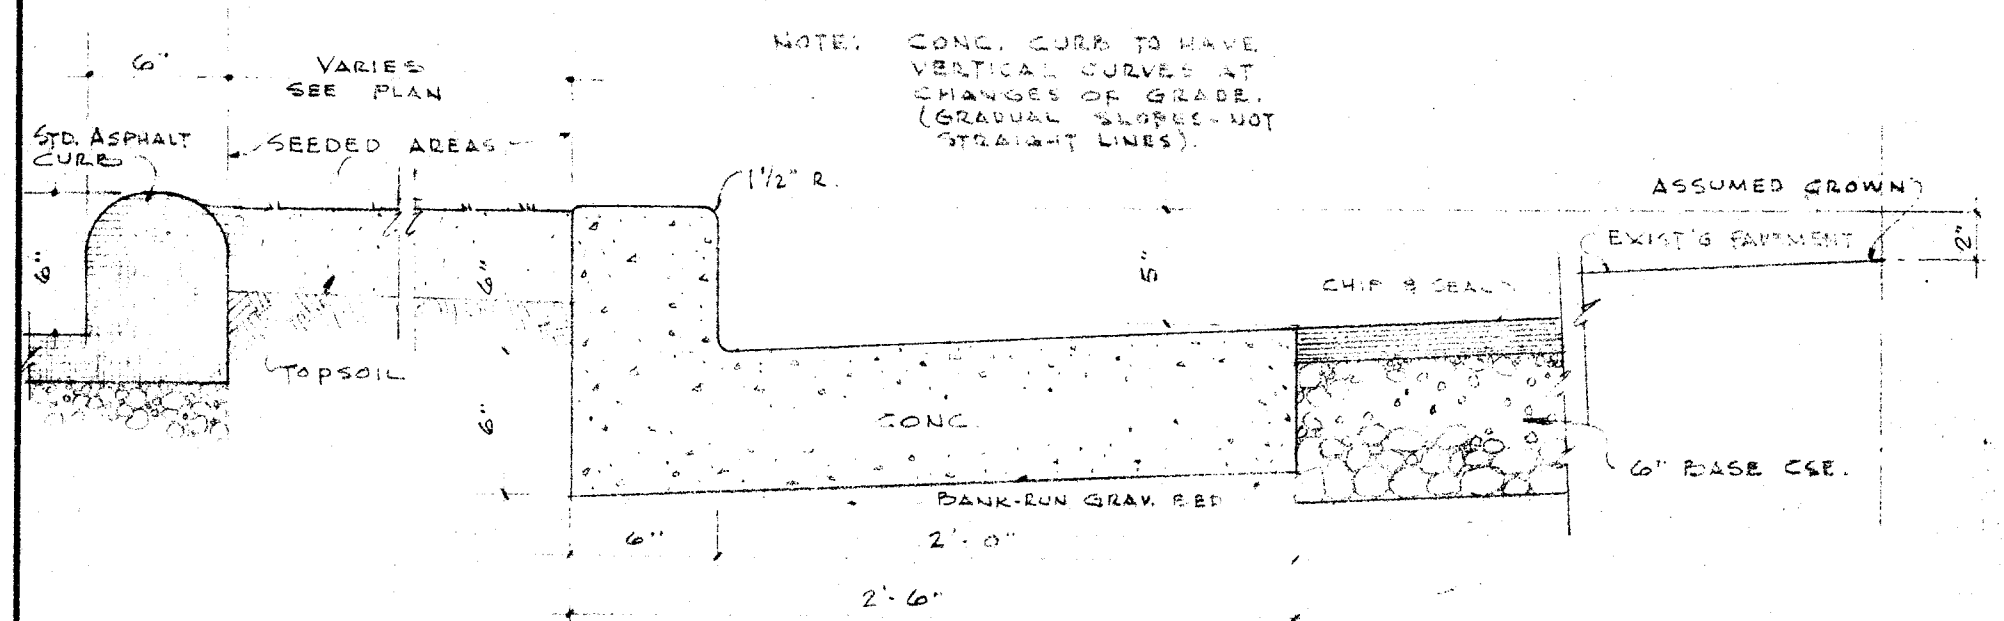


CURB & GUTTER DETAIL
SCALE 1 1/2" = 1'-0"

PAVING SPECIFICATIONS

- LINCOLN WAY MEDIAN STRIP:**
1. 2" SAND INSULATION COURSE.
 2. 6" WATERBOUND MACADAM BASE COURSE, STATE SPEC. NO. 302.
 3. 1 1/2" ASPHALTIC CONCRETE BASE COURSE, STATE SPEC. NO. 301.
 4. 1 1/2" ASPHALTIC LEVELING COURSE, STATE SPEC. NO. 401.
 5. 1" ASPHALTIC CONCRETE SURFACE COURSE, TYPE 'C', STATE SPEC. NO. 404.
- ALL SPECIFICATIONS TO BE ACCORDING TO STATE OF OHIO HIGHWAY DEPARTMENT.

- 27th STREET PAVEMENT**
1. 6" WATERBOUND MACADAM BASE COURSE, STATE SPEC. NO. 302.
 2. SURFACE COURSE, DOUBLE CHIP AND SEAL.

DET. PLAN: CONCRETE ISLAND,
TRENCH DRAIN AND APRON
scale: 3/8" = 1'-0"

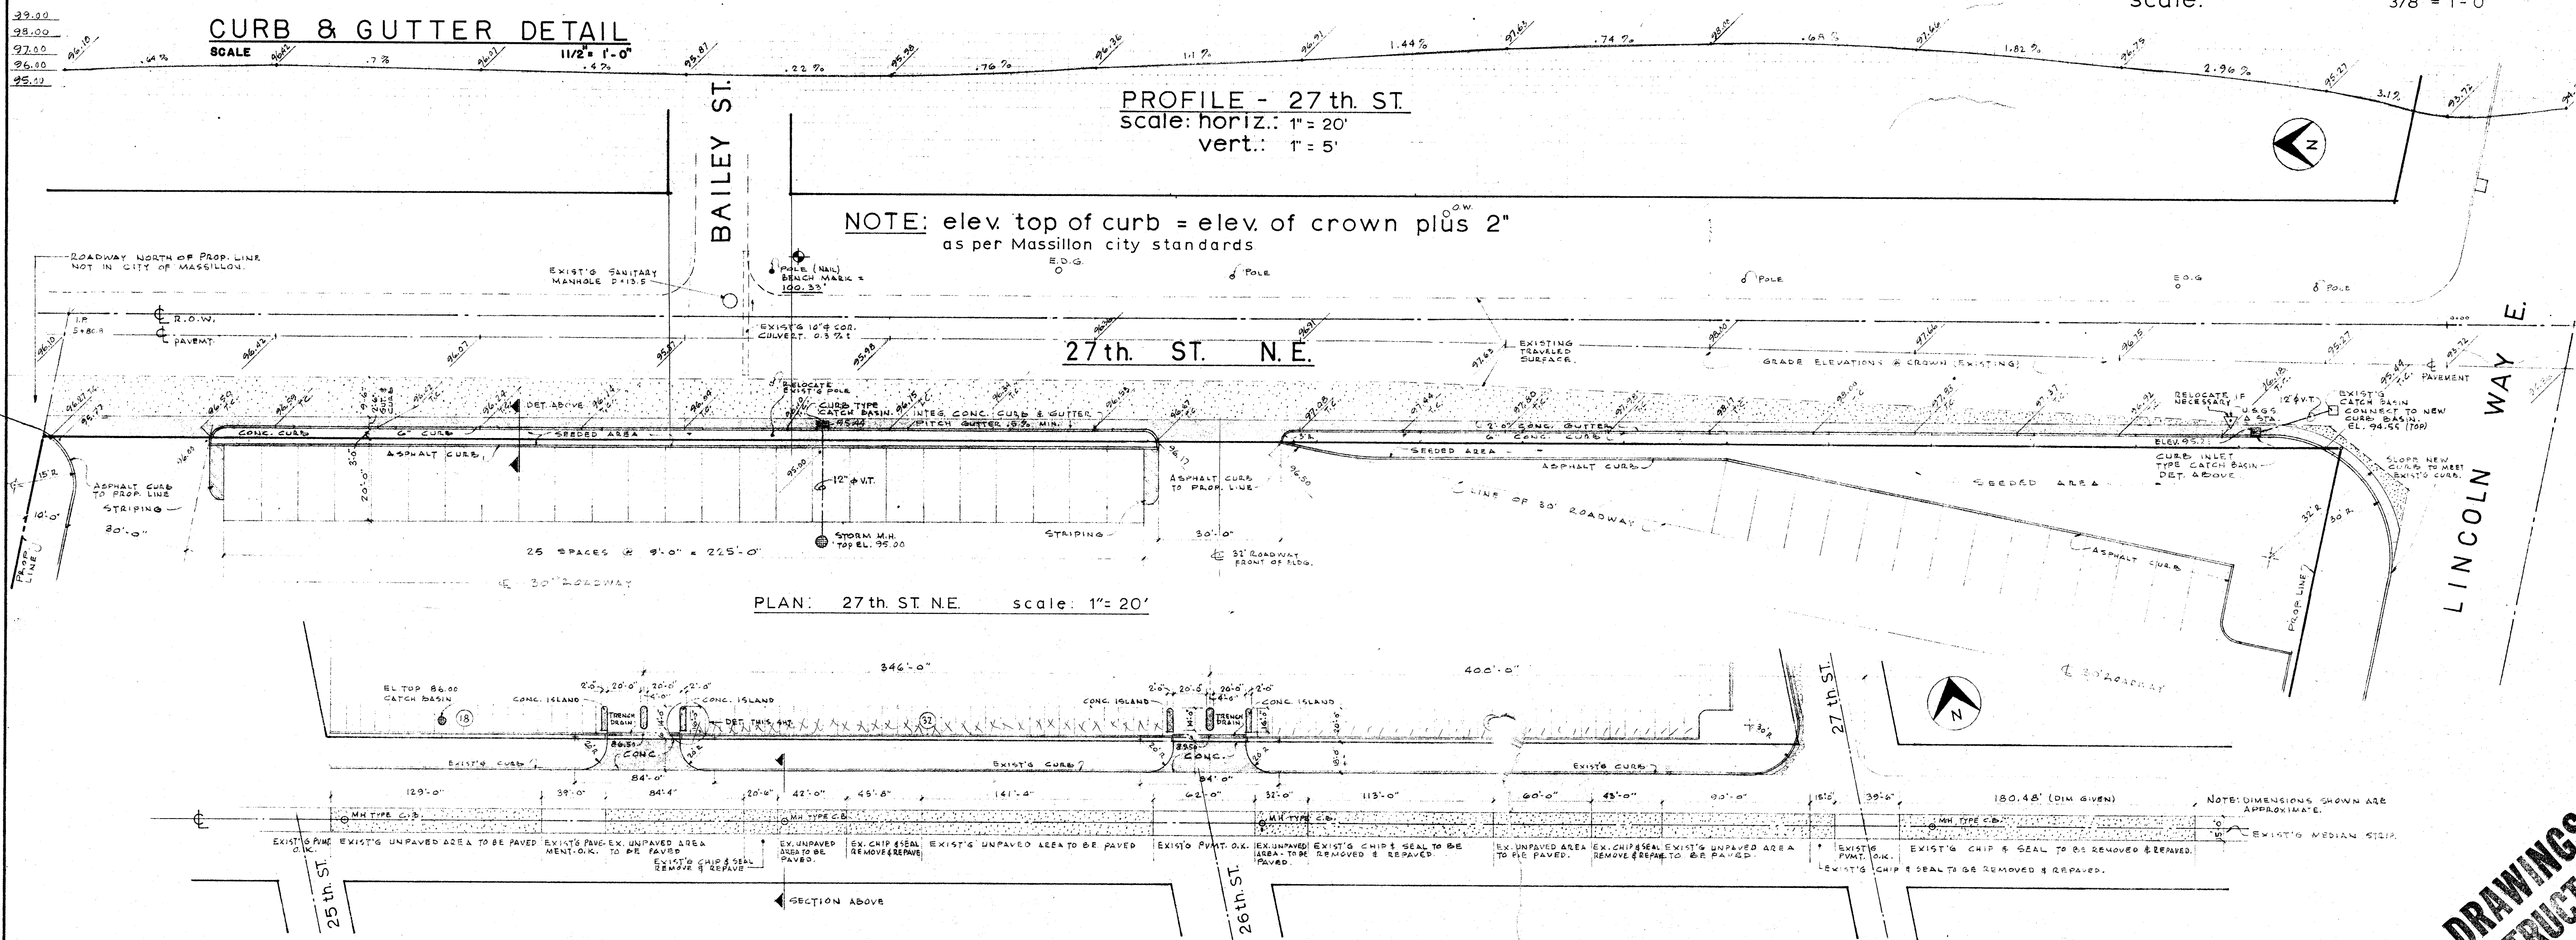

PLAN: 27th ST. N.E. scale: 1" = 20'

U.S. 30 LINCOLN WAY EAST

PLAN: LINCOLN WAY EAST scale: 1" = 50'

RICHARD L. BOWEN A.I.A. & ASSOCIATES
ARCHITECTS

THE HANNAN CONSTRUCTION COMPANY
11955 SHAKER BOULEVARD CLEVELAND, OHIO
TELEPHONE 795-1111 AC-216

K-MART FOR S.S. KRESGE COMPANY
LINCOLN WAY U.S. 30 AND 27th STREET NORTHEAST
MASSILLON, OHIO

**FINAL DRAWINGS
FOR CONSTRUCTION**
JUL 16 1968
MASSILLON, OHIO

CHECKED BY
DRAWN BY