


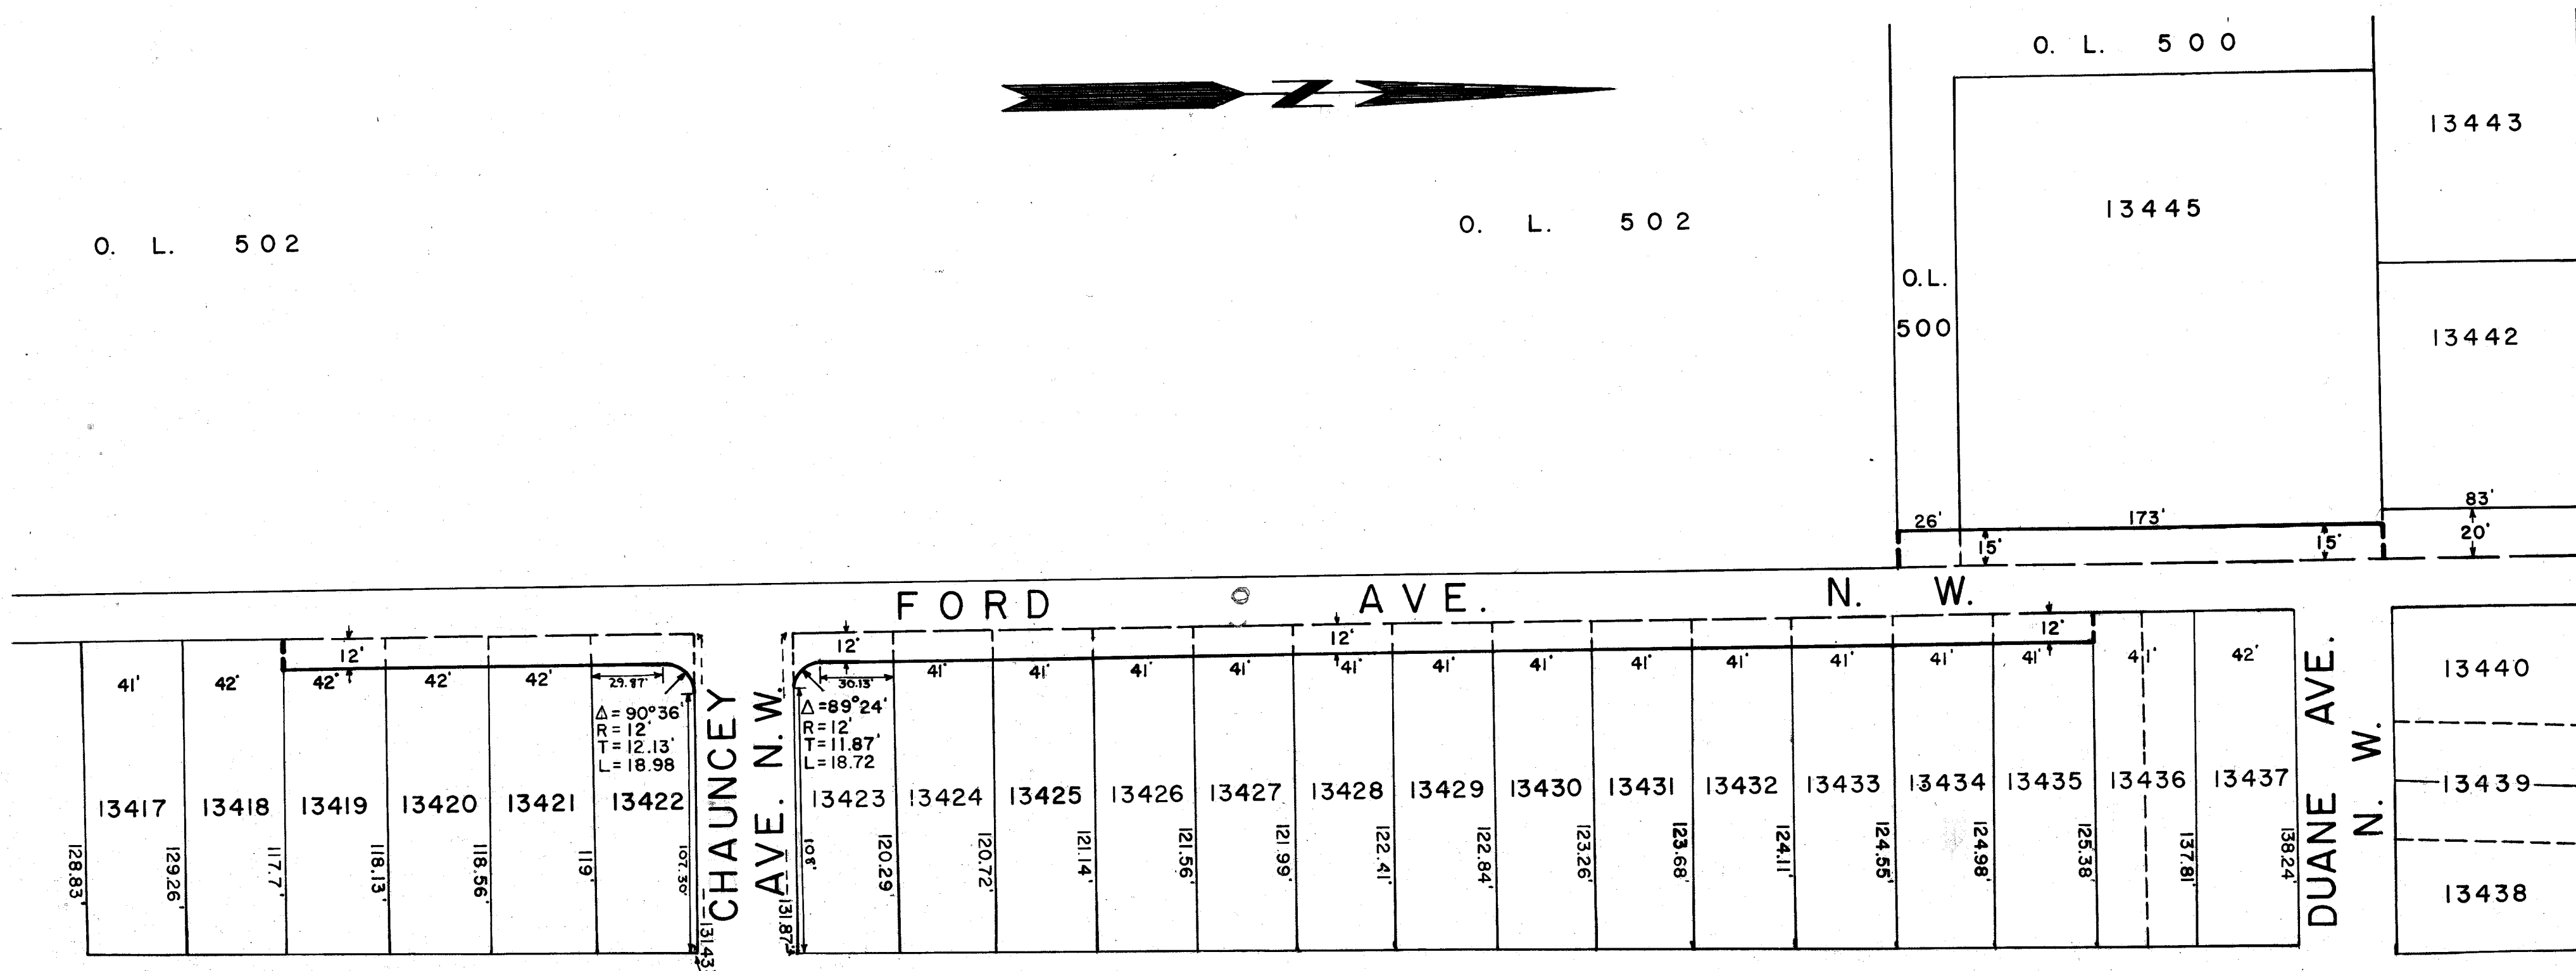

O. L. 502

O. L. 502



MASSILLON CITY PLANNING COMMISSION

APPROVED THIS _____ DAY OF _____ 197__ BY THE MASSILLON CITY PLANNING COMMISSION.

CHAIRMAN

CITY SOLICITOR

I HEREBY CERTIFY THAT THE ABSTRACT SUBMITTED WITH THIS PLAT SHOWS ALL NEWLY DEDICATED LANDS FOR PUBLIC PURPOSE TO BE FREE OF ENCUMBRANCES.

CITY SOLICITOR

CITY COUNCIL

I HEREBY CERTIFY THAT THE LANDS DEDICATED FOR PUBLIC PURPOSE IN THE ACCOMPANYING PLAT HAVE BEEN ACCEPTED BY THE COUNCIL OF THE CITY OF MASSILLON BY ORDINANCE NO. _____ PASSED ON THE _____ DAY OF _____ 197__.

CLERK

PRESIDENT

CITY ENGINEER

I HEREBY APPROVE THIS PLAT, THIS _____ DAY OF _____ 197__ . LOT NO. _____ THRU _____ ASSIGNED BY ME.

CITY ENGINEER

COUNTY AUDITOR

TRANSFERED ON THIS _____ DAY OF _____ 197__ .

STARK COUNTY AUDITOR

COUNTY RECORDER

RECEIVED FOR ON THIS _____ DAY OF _____ 197__ . RECORDED IN VOL. _____ PAGE _____

STARK COUNTY RECORDER

SURVEYOR'S CERTIFICATION

I HEREBY CERTIFY THAT THE ACCOMPANYING MAP IS DRAWN FROM A CORRECT AND COMPLETE SURVEY MADE BY ME.

REGISTERED SURVEYOR

OWNER'S CERTIFICATION

WE, THE UNDERSIGNED, BEING ALL THE OWNERS OF THE LAND HEREIN PLATTED, DO HEREBY APPROVE THIS PLAT AND DEDICATE TO THE USE OF PUBLIC FOREVER ALL LANDS FOR PUBLIC PURPOSE SHOWN HEREON.

OWNERS

WITNESS

OWNERS

WITNESS

STATE OF OHIO, COUNTY OF STARK

BEFORE ME, A NOTARY PUBLIC IN AND FOR SAID COUNTY, PERSONALLY APPEARED THE ABOVE SIGNED

WHO ACKNOWLEDGES THE SIGNING OF THE ABOVE TO BE THEIR OWN FREE ACT AND DEED AS WITNESS MY HAND AND OFFICIAL SEAL THIS _____ DAY OF _____ 197__.

NOTARY PUBLIC

CITY OF MASSILLON, OHIO	
DEDICATION PLAT FOR WIDENING OF FORD AVE. N.W.	
DR. BY T. L. RIDGLEY	DEPT. OF PUBLIC SERVICE ENGINEERING DIVISION
CITY ENG. ROBT. WAGONER	
SCALE 1" = 50' HORIZ. 1" = 5' VERT.	DATE 10/26/72

M-674 Acc. No 2603 M-674 Acc. 2603