


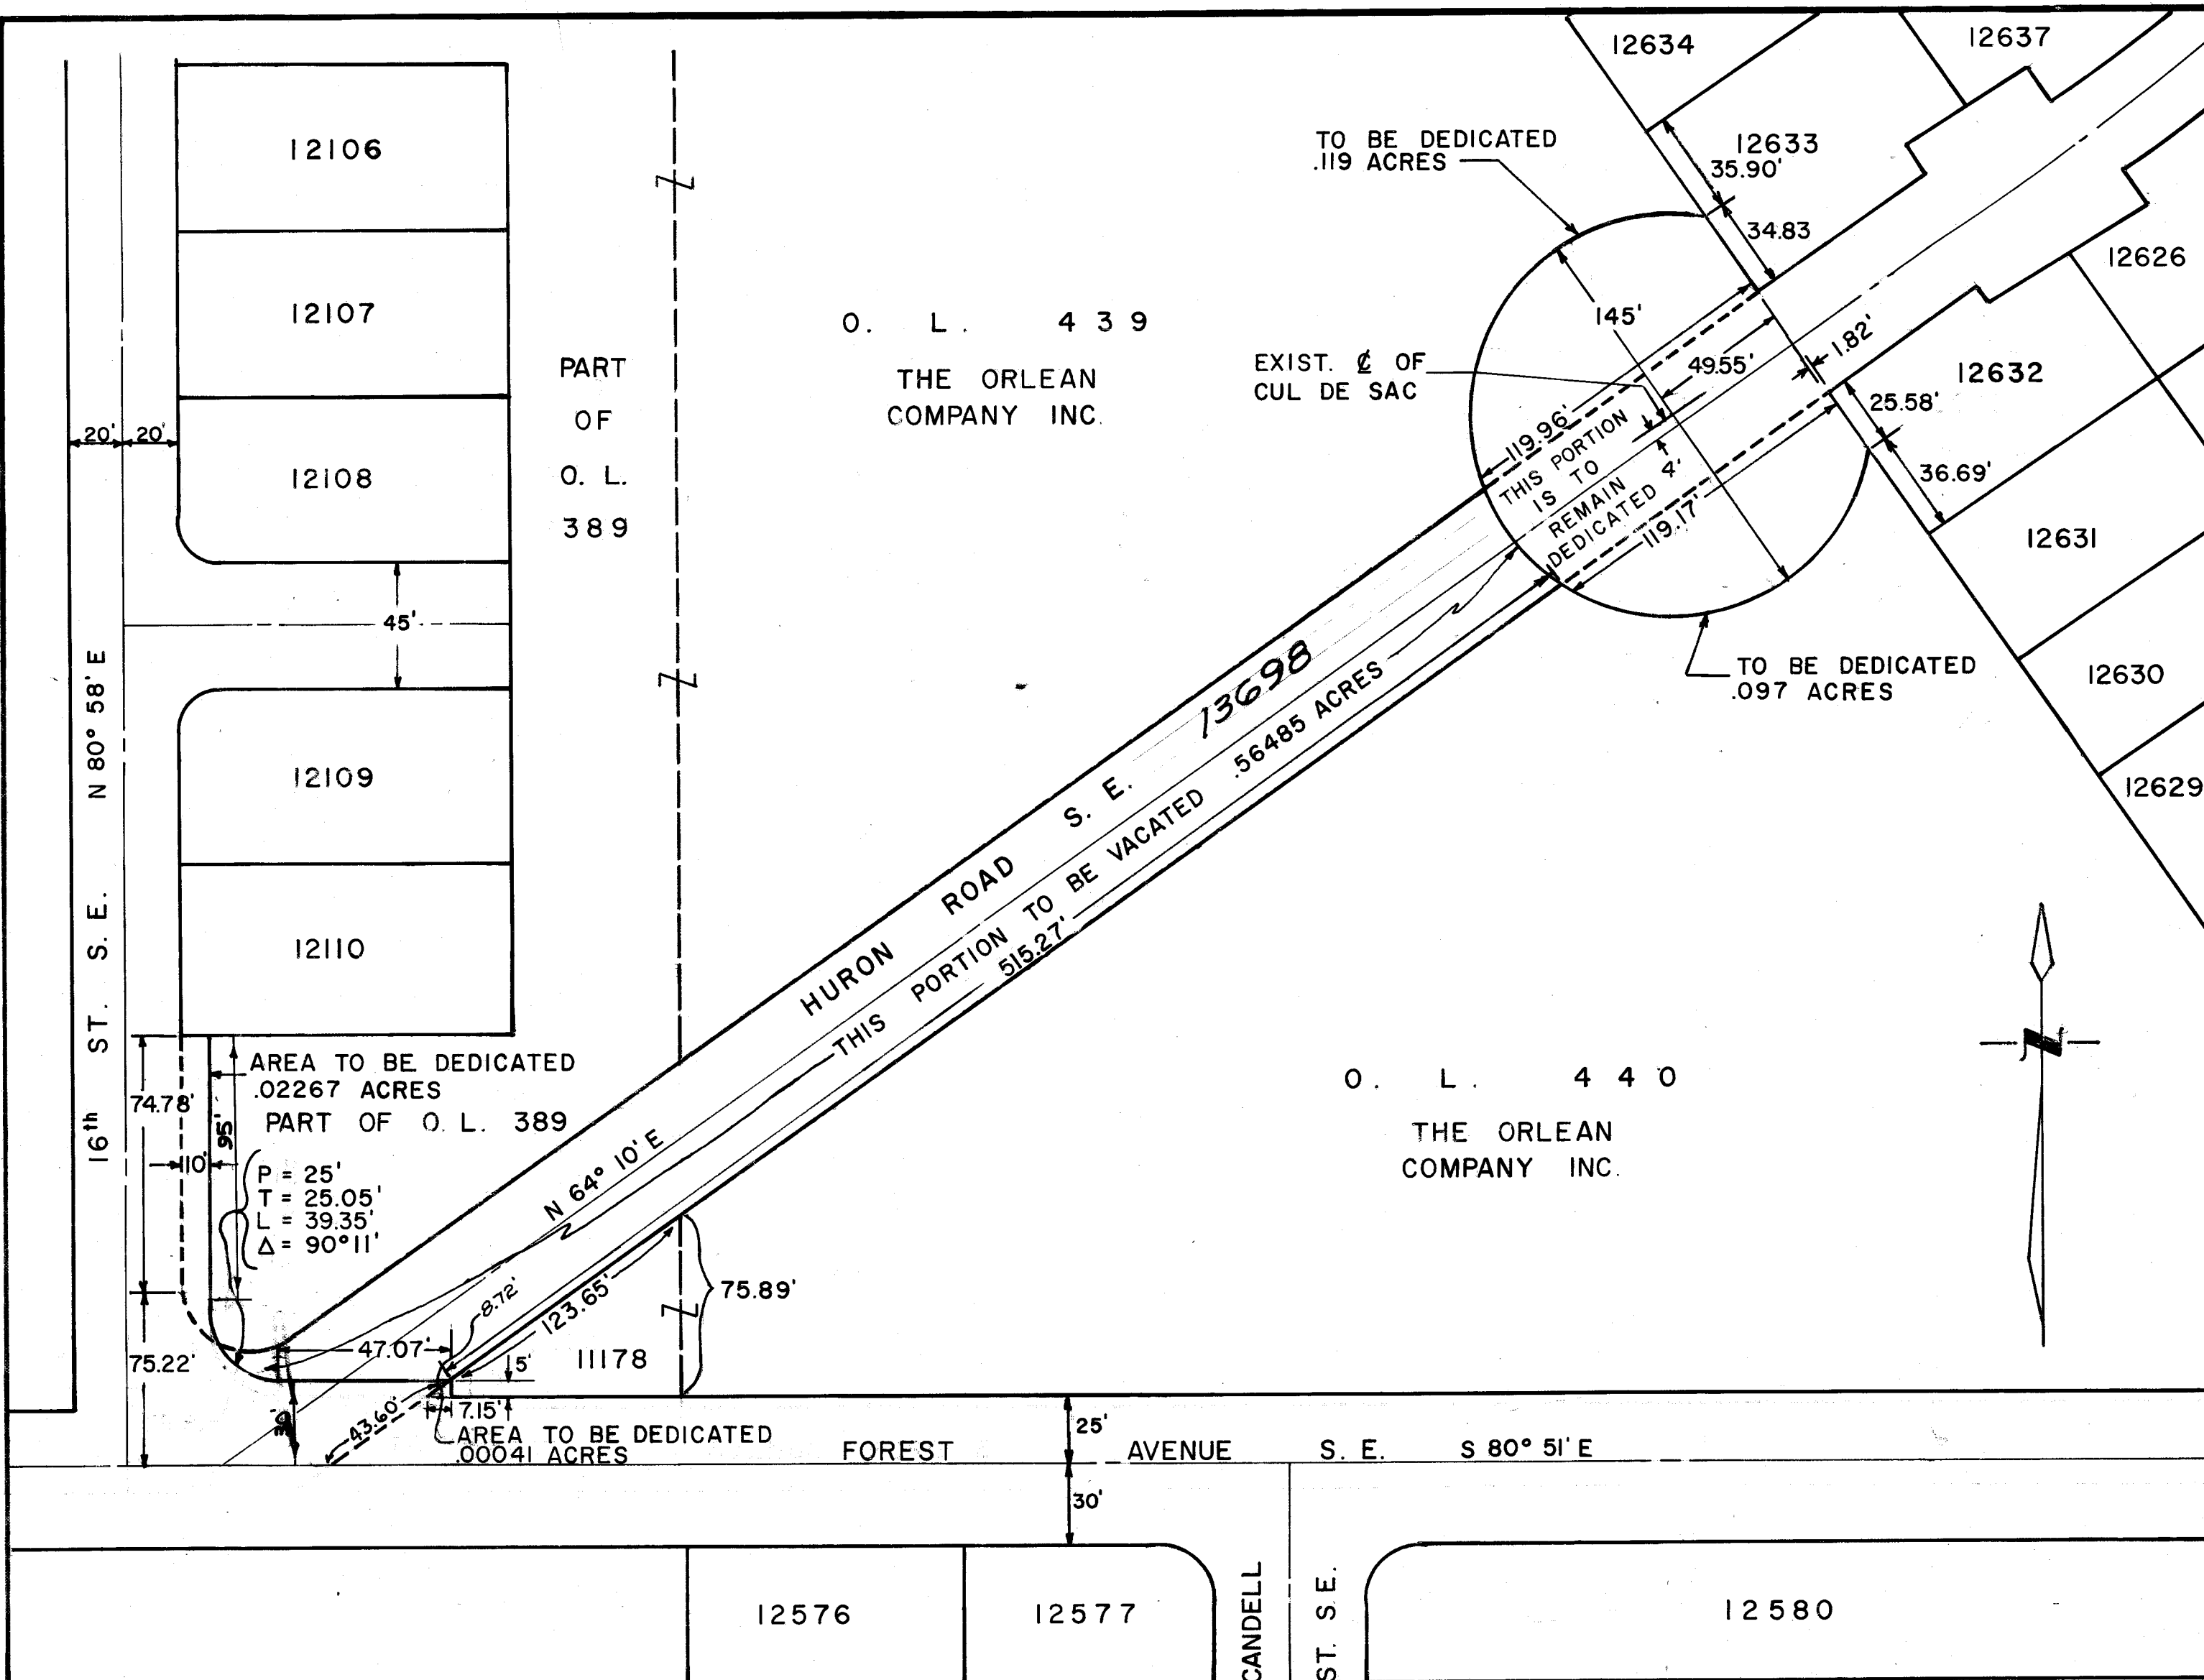

CERTIFICATION

I HEREBY CERTIFY THAT THIS PLAT IS THE CORRECT PLAT OF STREETS TO BE DEDICATED AND VACATED.

Robert F. Wagoner
CITY ENGINEER

ACKNOWLEDGEMENT

KNOW ALL MEN BY THESE PRESENTS: THAT WE, THE OWNERS OF OUT LOTS 439 AND 440 DELINEATED ON THIS PLAT DO HEREBY ACKNOWLEDGE THE MAKING OF THE SAME TO BE OUR FREE ACT AND DEED AND DO HEREBY DEDICATE PART OF OUT LOTS 439 AND 440 SHOWN HEREON TO PUBLIC USE FOREVER.

WITNESS
Barbara G. Murphy
OWNERS
Robert F. Wagoner
Maurice Orlean Sec.

BEFORE ME, A NOTARY PUBLIC IN AND FOR SAID COUNTY, DID PERSONALLY APPEAR THE ABOVE SIGNED OWNERS OF OUT LOTS 439 AND 440 DELINEATED ON THIS PLAT WHO ACKNOWLEDGED THE SIGNING OF THE FOREGOING INSTRUMENT AND THE SAME TO BE THEIR FREE CORPORATE ACT AND DEED OF SAID COMPANY AND OF THEMSELVES PERSONALLY IN WITNESS WHEREOF, I HEREBY SET MY HAND AND SEAL THIS 8th DAY OF January, 1973.

Robert F. Wagoner
NOTARY PUBLIC

MY COMMISSION EXPIRES May 21, 1977.

PLANNING COMMISSION

APPROVED BY THE PLANNING COMMISSION OF THE CITY OF MASSILLON AT A MEETING HELD OCT. 10, 1973.

Robert F. Wagoner
SECRETARY
Paul K. Stupis
CHAIRMAN

CITY COUNCIL

ACCEPTED BY THE CITY COUNCIL BY ORDINANCE NO. 135, PASSED NOV. 19, 1973.

Margaret Boett
CLERK
McNeill, Heinecke
PRESIDENT

VACATED PORTIONS GIVEN CITY LOT NO. 13698

ENTERED FOR TRANSFER THIS 10th DAY OF January, 1974.

Joe Joder By W.B. Carnahan
COUNTY AUDITOR

RECEIVED FOR RECORD THIS 11th DAY OF January, 1974.
RECORDED IN VOL. 434 PAGE 115 THIS 11th DAY OF January, 1974.

Kenneth E. Motte
COUNTY RECORDER
By: Braeman
E. Miller
Chief Deputy

CITY OF MASSILLON, OHIO	
DEDICATION & VACATION	
OF	
16th ST. & HURON RD. S.E.	
DR. BY T.L. RIDGLEY	DEPT. OF PUBLIC SAFETY
CITY ENG ROBT. WAGONER	ENGINEERING DIVISION
SCALE 1"=50'	DATE 12/4/72

M-675 ACC. NO. 2604

TF 2.45
RF 18.43
20.85