

ACATED: 
CITY ENGINEER

ACCEPTED BY THE CITY COUNCIL
BY ORDINANCE NO. 40 40 PASSED
APRIL 2 1973

Margaret Poat
CLERK

Melville Hernandez
PRESIDENT

VACATED PORTIONS GIVEN CITY
NO'S 13622, 13623

Robert F. Chapman
CITY ENGINEER

A 12' PUBLIC ALLEY LYING BETWEEN DANNER ST. N.E. & 8th ST. N.E. AND RUNNING IN A NORTH-SOUTH DIRECTION BETWEEN STATE AVE. & GILL COURT N.E.

APPROVED BY THE PLANNING COMMISSION OF THE CITY OF MASSILLON AT A MEETING HELD JULY 12 1972

BY THE PLANNING COMMISSION OF THE
Robert F. Messner
SECRETARY

Paul J. Sligo
CHAIRMAN


ENTERED FOR TRANSFER THIS 12th DAY OF July 1973

Joe Yoder By W. B. Carnahan
COUNTY AUDITOR Deputy

RECEIVED FOR RECORD THIS 13th DAY OF July 1973
RECORDED IN VOL. 42 PAGE 132 THIS 13th DAY OF July 1973

See 8920
R# 320

Kenneth Mott
COUNTY RECORDER

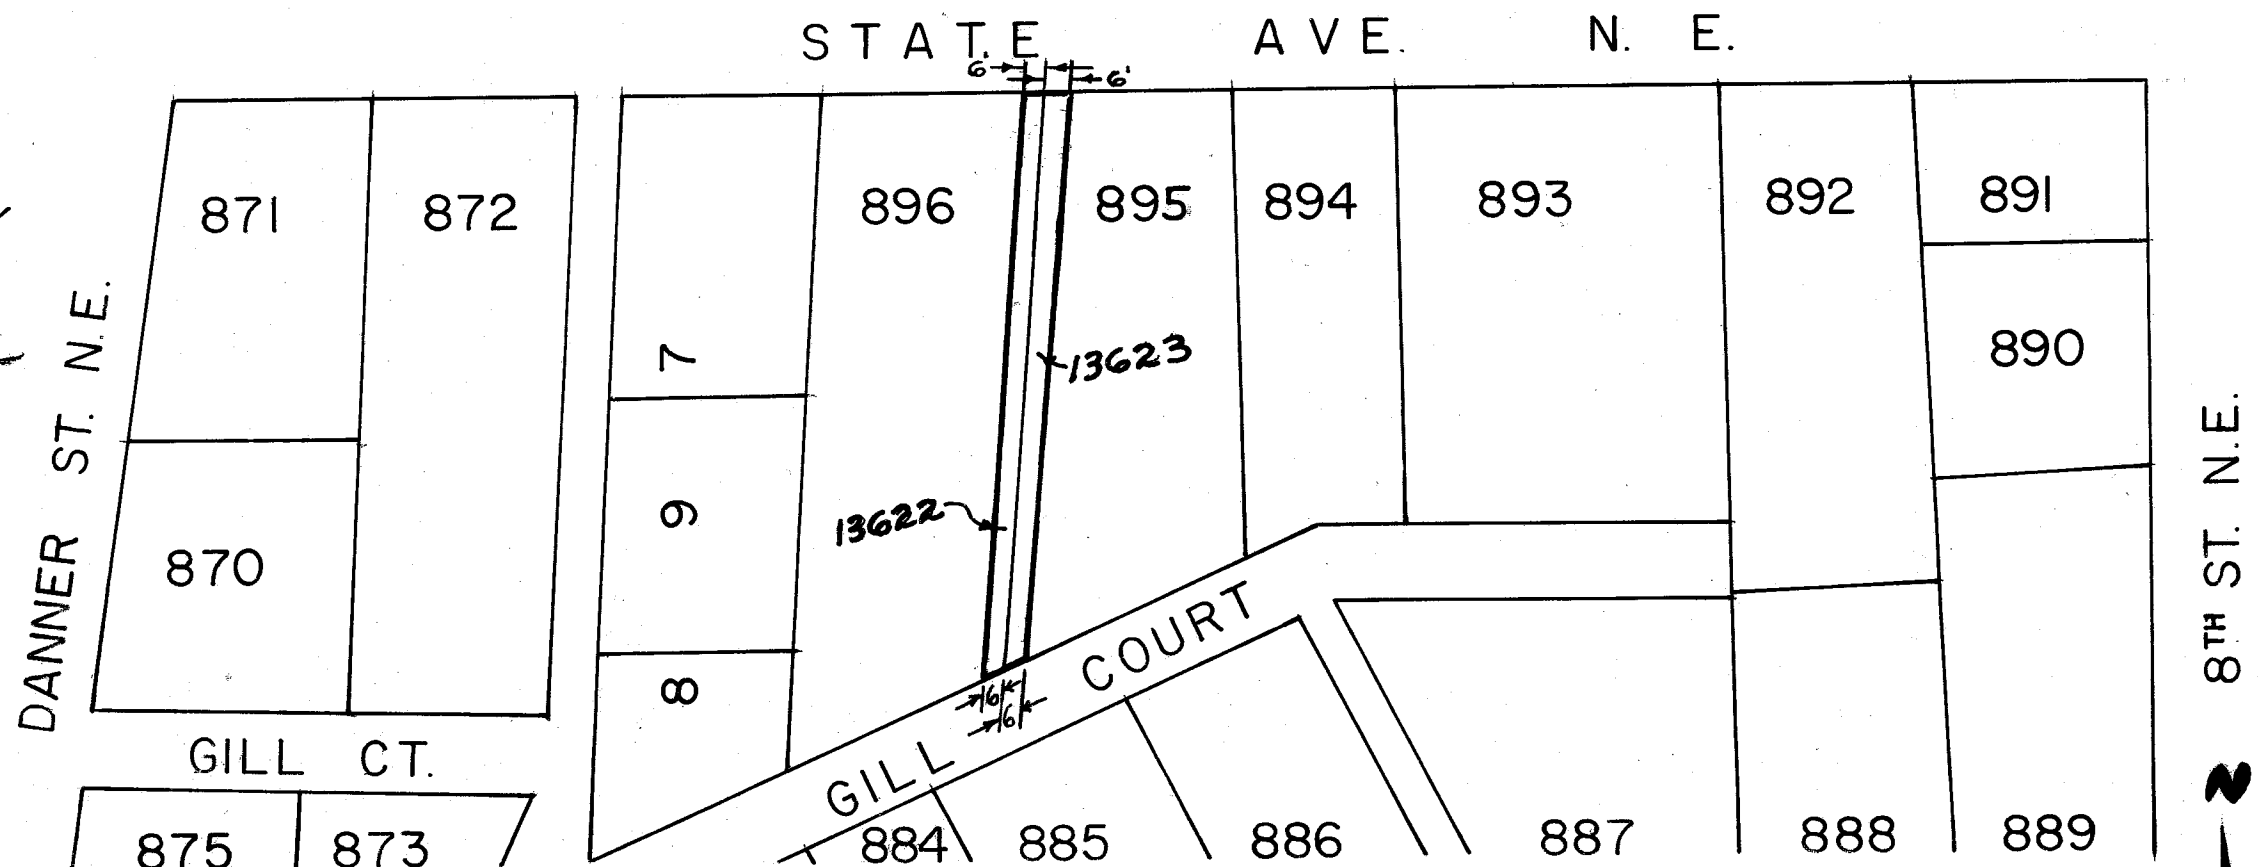

CITY OF MASSILLON, OHIO		
ALLEY		
VACATION		
BETWEEN DANNER & 8 th ST. N.E.		
DR. BY	T. L. RIDGLEY	DEPT. OF PUBLIC SERVICE ENGINEERING DIVISION
CITY ENG.	ROBT. WAGONER	
SCALE 1" = 50'	7 / 28 / 72	

FILE NO.-M-678 ACC. NO.-2625