


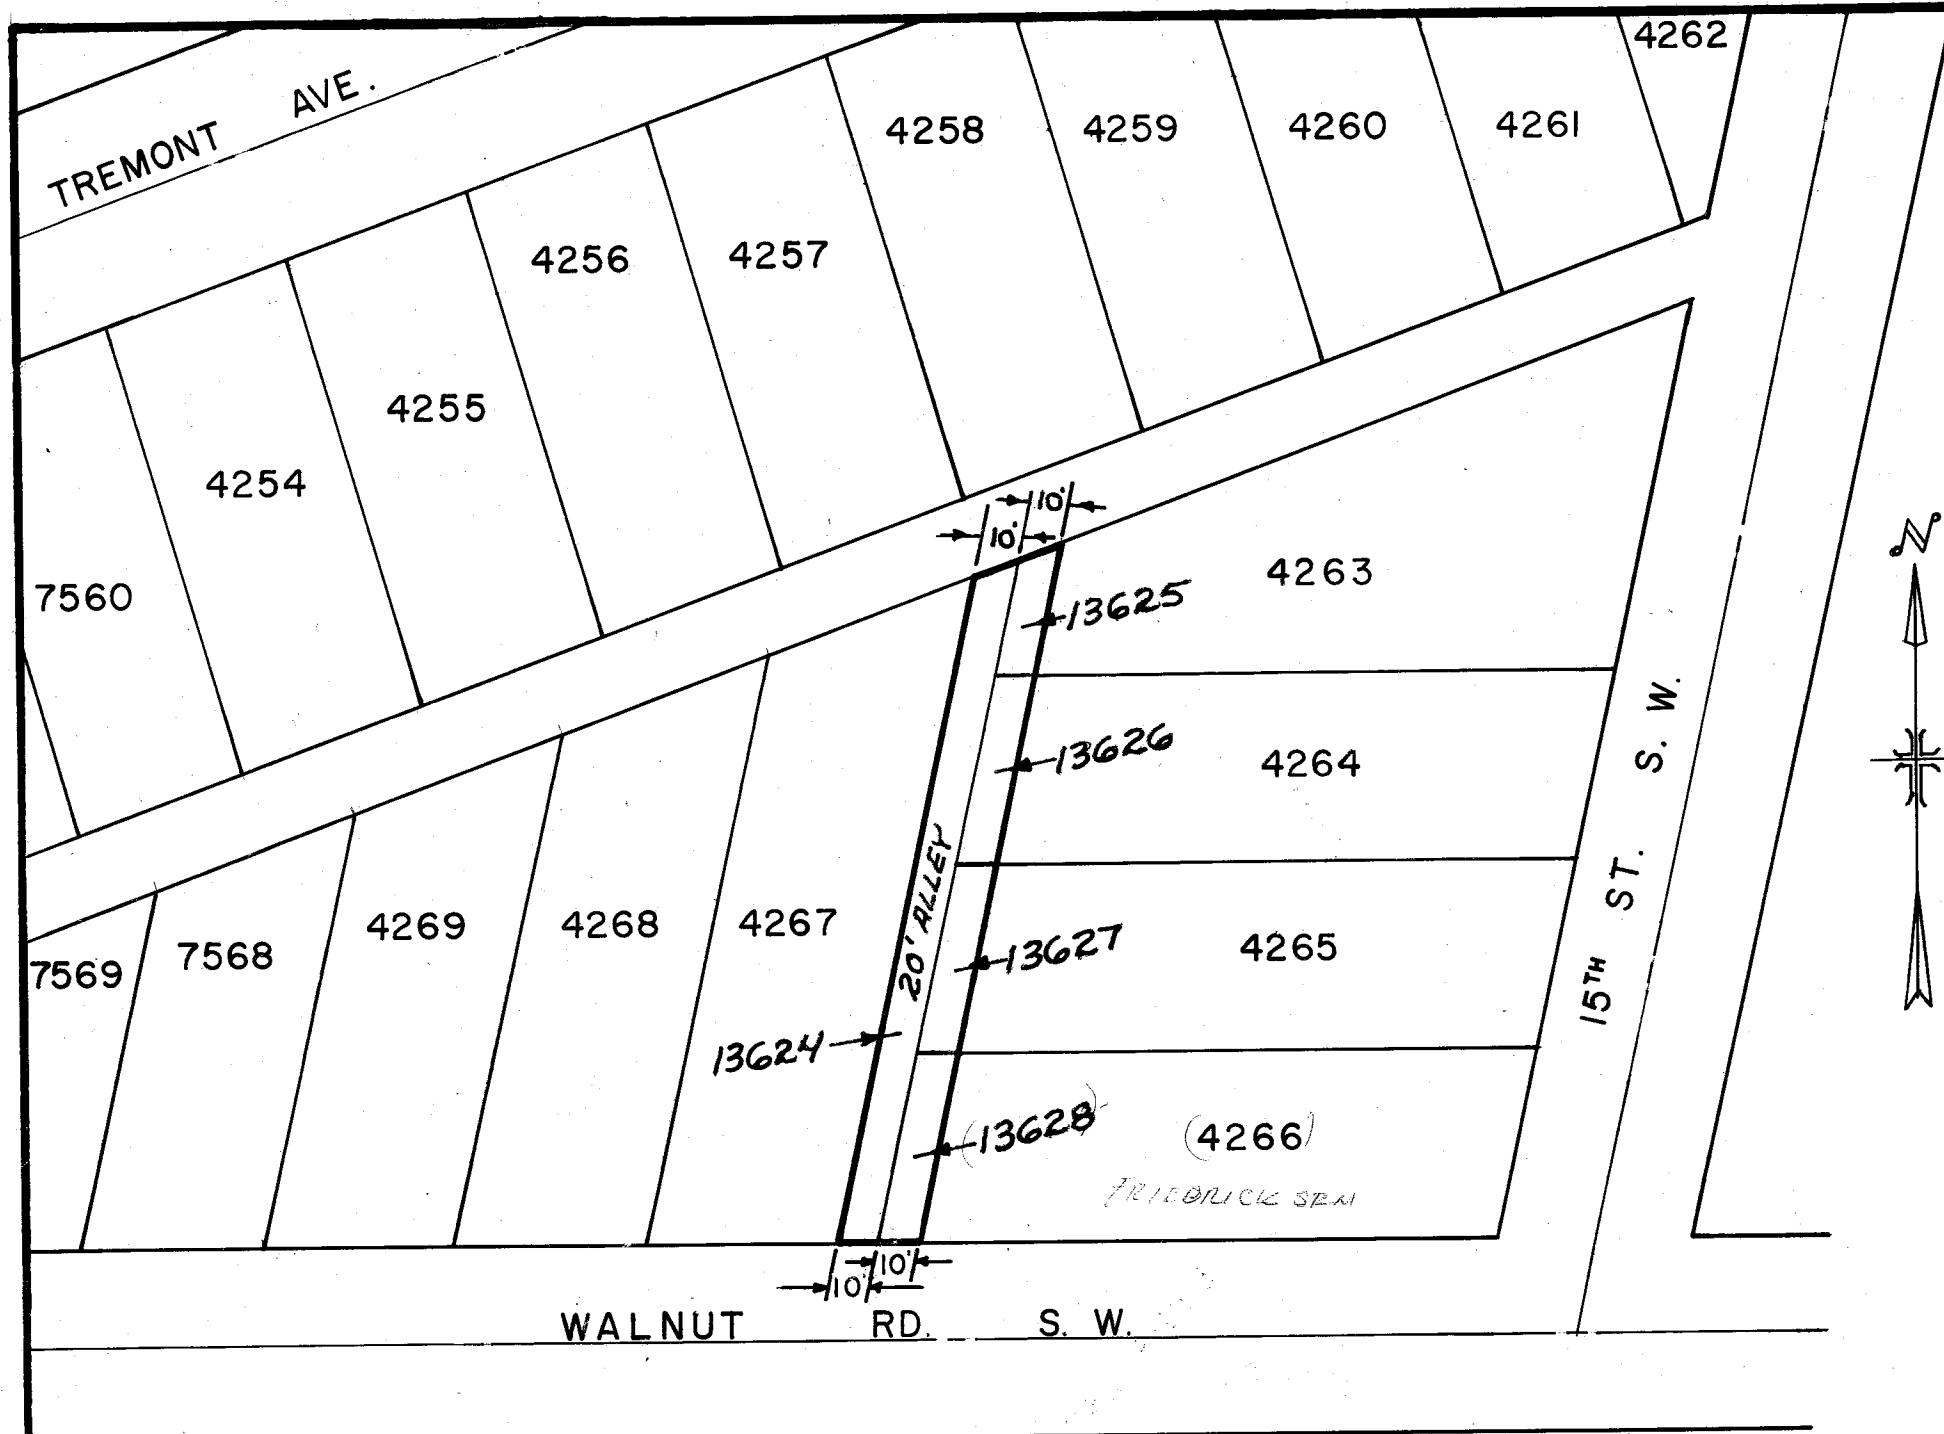

I HEREBY CERTIFY THE ADJACENT PLAT TO BE A CORRECT
PLAT OF THE ALLEY TO BE VACATED.

Robert F. Wagoner
CITY ENGINEER

CITY COUNCIL

ACCEPTED BY THE CITY COUNCIL COUNCIL BY ORDINANCE
NO. 38 PASSED APRIL 19 1973

Margaret Boat *Melville Hemenway*
CLERK PRESIDENT

VACATED PORTIONS GIVEN CITY LOT NO'S. 13624, 13625
13626, 13627, 13628

Robert F. Wagoner
CITY ENGINEER

DESCRIPTION

A 20' PUBLIC ALLEY LYING BETWEEN WALNUT RD. S.W. &
ALLEY RUNNING EAST, WEST OFF OF 15TH ST. S.W.

PLANNING COMMISSION

APPROVED BY THE PLANNING COMMISSION OF MASSILLON
AT A MEETING HELD DEC. 13 1972

Robert F. Wagoner *Raul J. Stajic*
SECRETARY CHAIRMAN

ENTERED FOR TRANSFER THIS 12th DAY OF July
1973

Joe Yoder By W.B. Carnahan
COUNTY AUDITOR *Deputy*

RECEIVED FOR RECORD THIS 13th DAY OF July
1973 RECORDED IN VOL. 42 PAGE 133
THIS July 13 DAY OF July 1973

See # 9.20
R # 320

Kenneth M. ...
COUNTY RECORDER

CITY OF MASSILLON, OHIO	
ALLEY VACATION	
BETWEEN WALNUT RD. S.W. & ALLEY RUNNING EAST, WEST OFF OF 15TH ST. S.W.	
DR. BY T. L. RIDGLEY	DEPT. OF PUBLIC SERVICE ENGINEERING DIVISION
CITY ENG. ROBT. WAGONER	
SCALE 1" = 50'	DATE 1/2/73

FILE NO.-M-679 ACC.NO-2626