
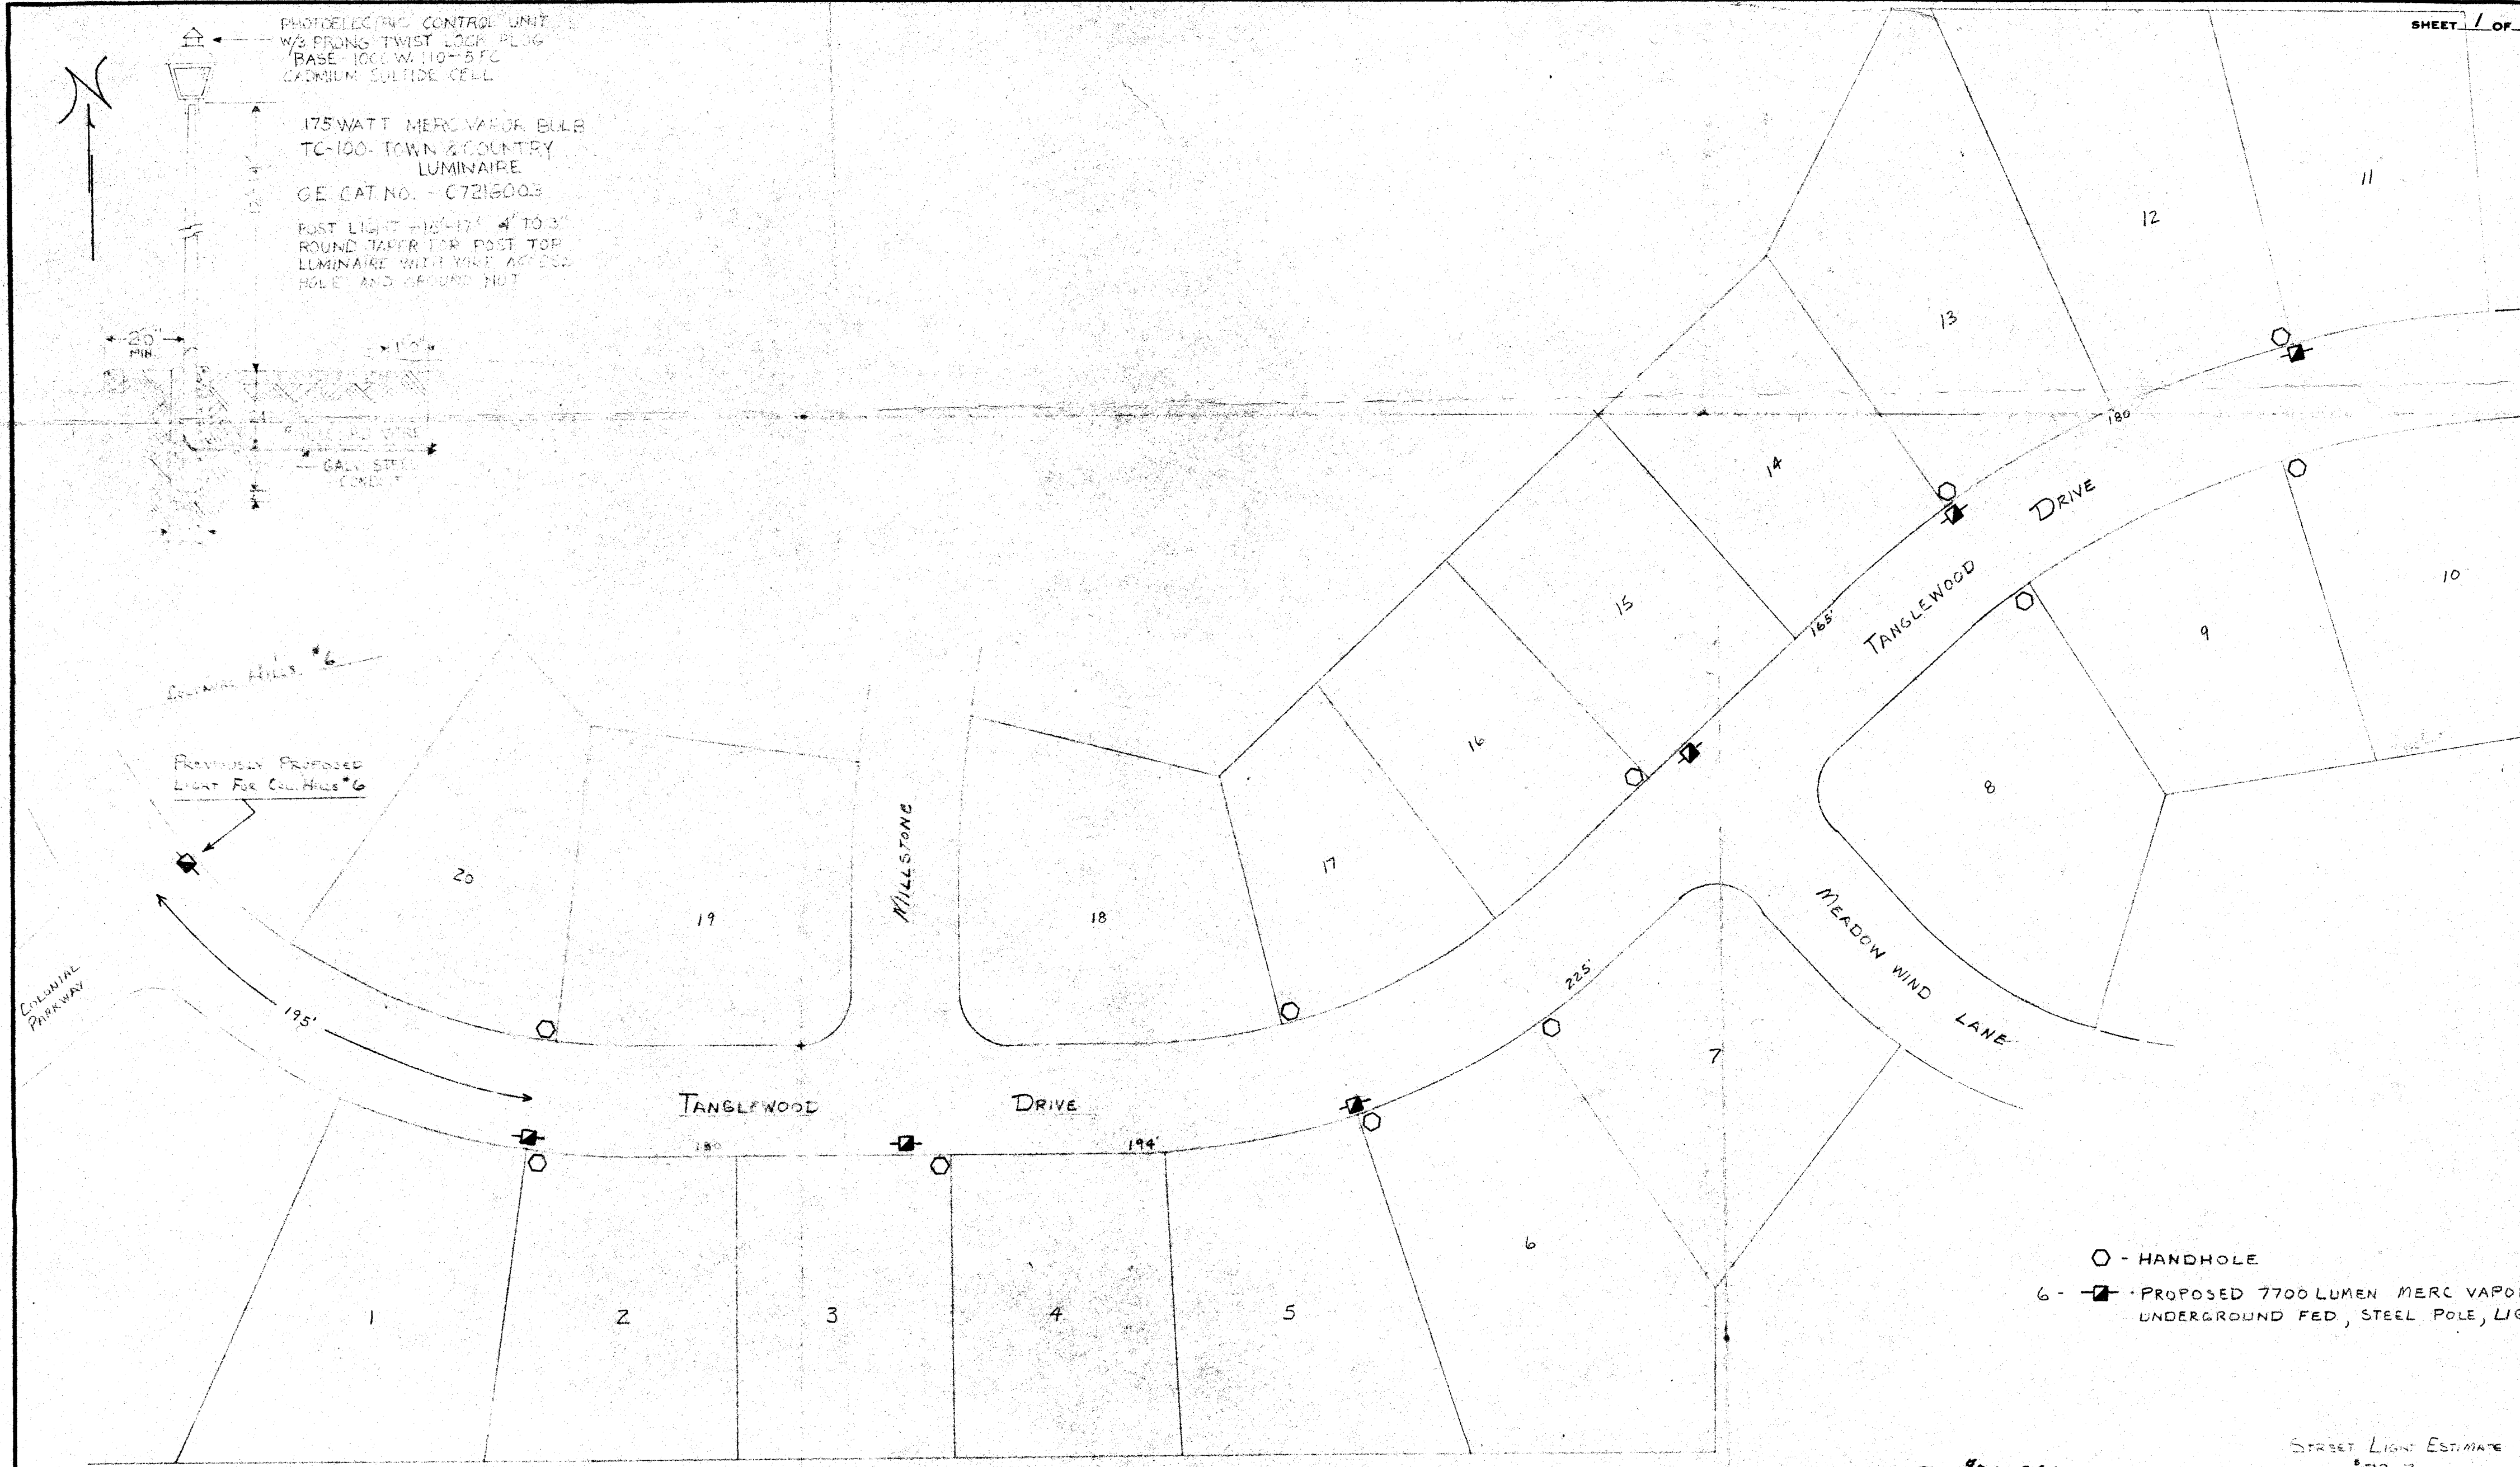


PHOTOELECTRIC CONTROL UNIT
W/3 PRONG TWIST LOCK PLUG
BASE-100 W. 110-5 FC
CADMIUM SULFIDE CELL

175 WATT MERC VAPOR BULB
TC-100- TOWN & COUNTRY
LUMINAIRE
GE CAT NO. - C7216003

POST LIGHT 4'-17" 4" TO 3"
ROUND TAPER FOR POST TOP
LUMINAIRE WITH WIRE ACCESS
HOLE AND GROUND NUT

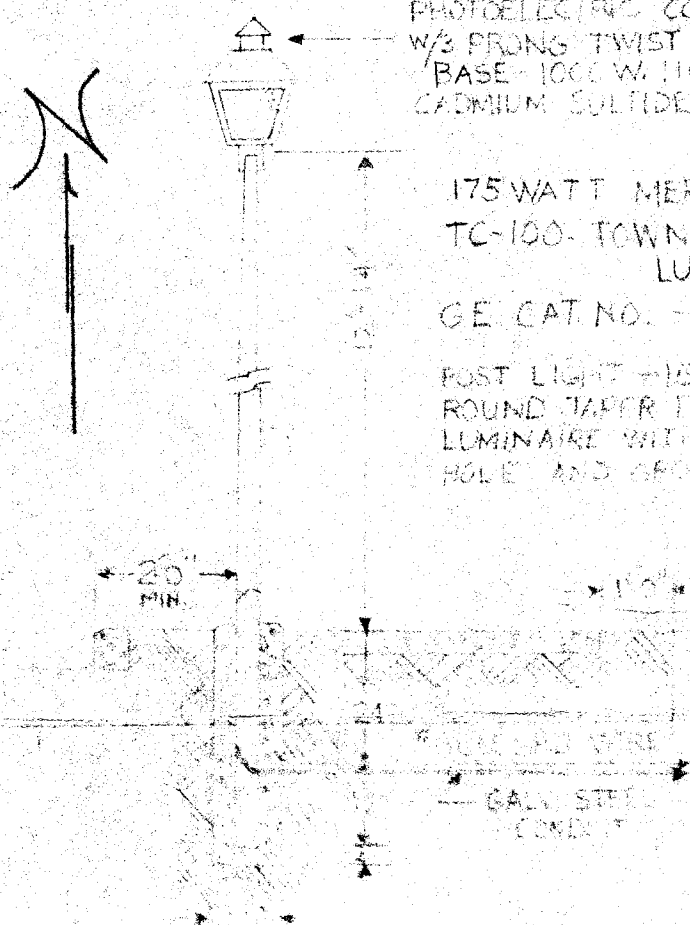

- - HANDHOLE
- - PROPOSED 7700 LUMEN MERC VAPOR, UNDERGROUND FED, STEEL POLE, LIGHT

STREET LIGHT ESTIMATE #72-7
URD. J.O. #72-290 M-684-Acc No. 2648

O. E. CO. <u>MASSILLON</u> DIVISION		DR. <u>RWF</u>	ENG.	APP.	ENT. ON RECORD MAPS		TITLE <u>PROPOSED URD STREET LIGHTS</u>		PROPOSAL NO.	ESTIMATE NO.			
LINE WORK DRAWING - FIELD REPORT		DATE <u>8-9-72</u>	DATE	DATE	DATE	BY	COLONIAL HILLS #7 - MASSILLON		FOREIGN CO. NO.	JOB NO.			
									BUDGET NO.	MEMO NO.			
POLE NO. IN FIELD										PLANT ADDITION TOTAL		RETIREMENT TOTAL	
POLE NO. ON DRAWING										UNIT QUANTITY	ESTIMATED COST	UNIT QUANTITY	ESTIMATED COST
REMOVED POLE-YEAR SET													
UNITS													