


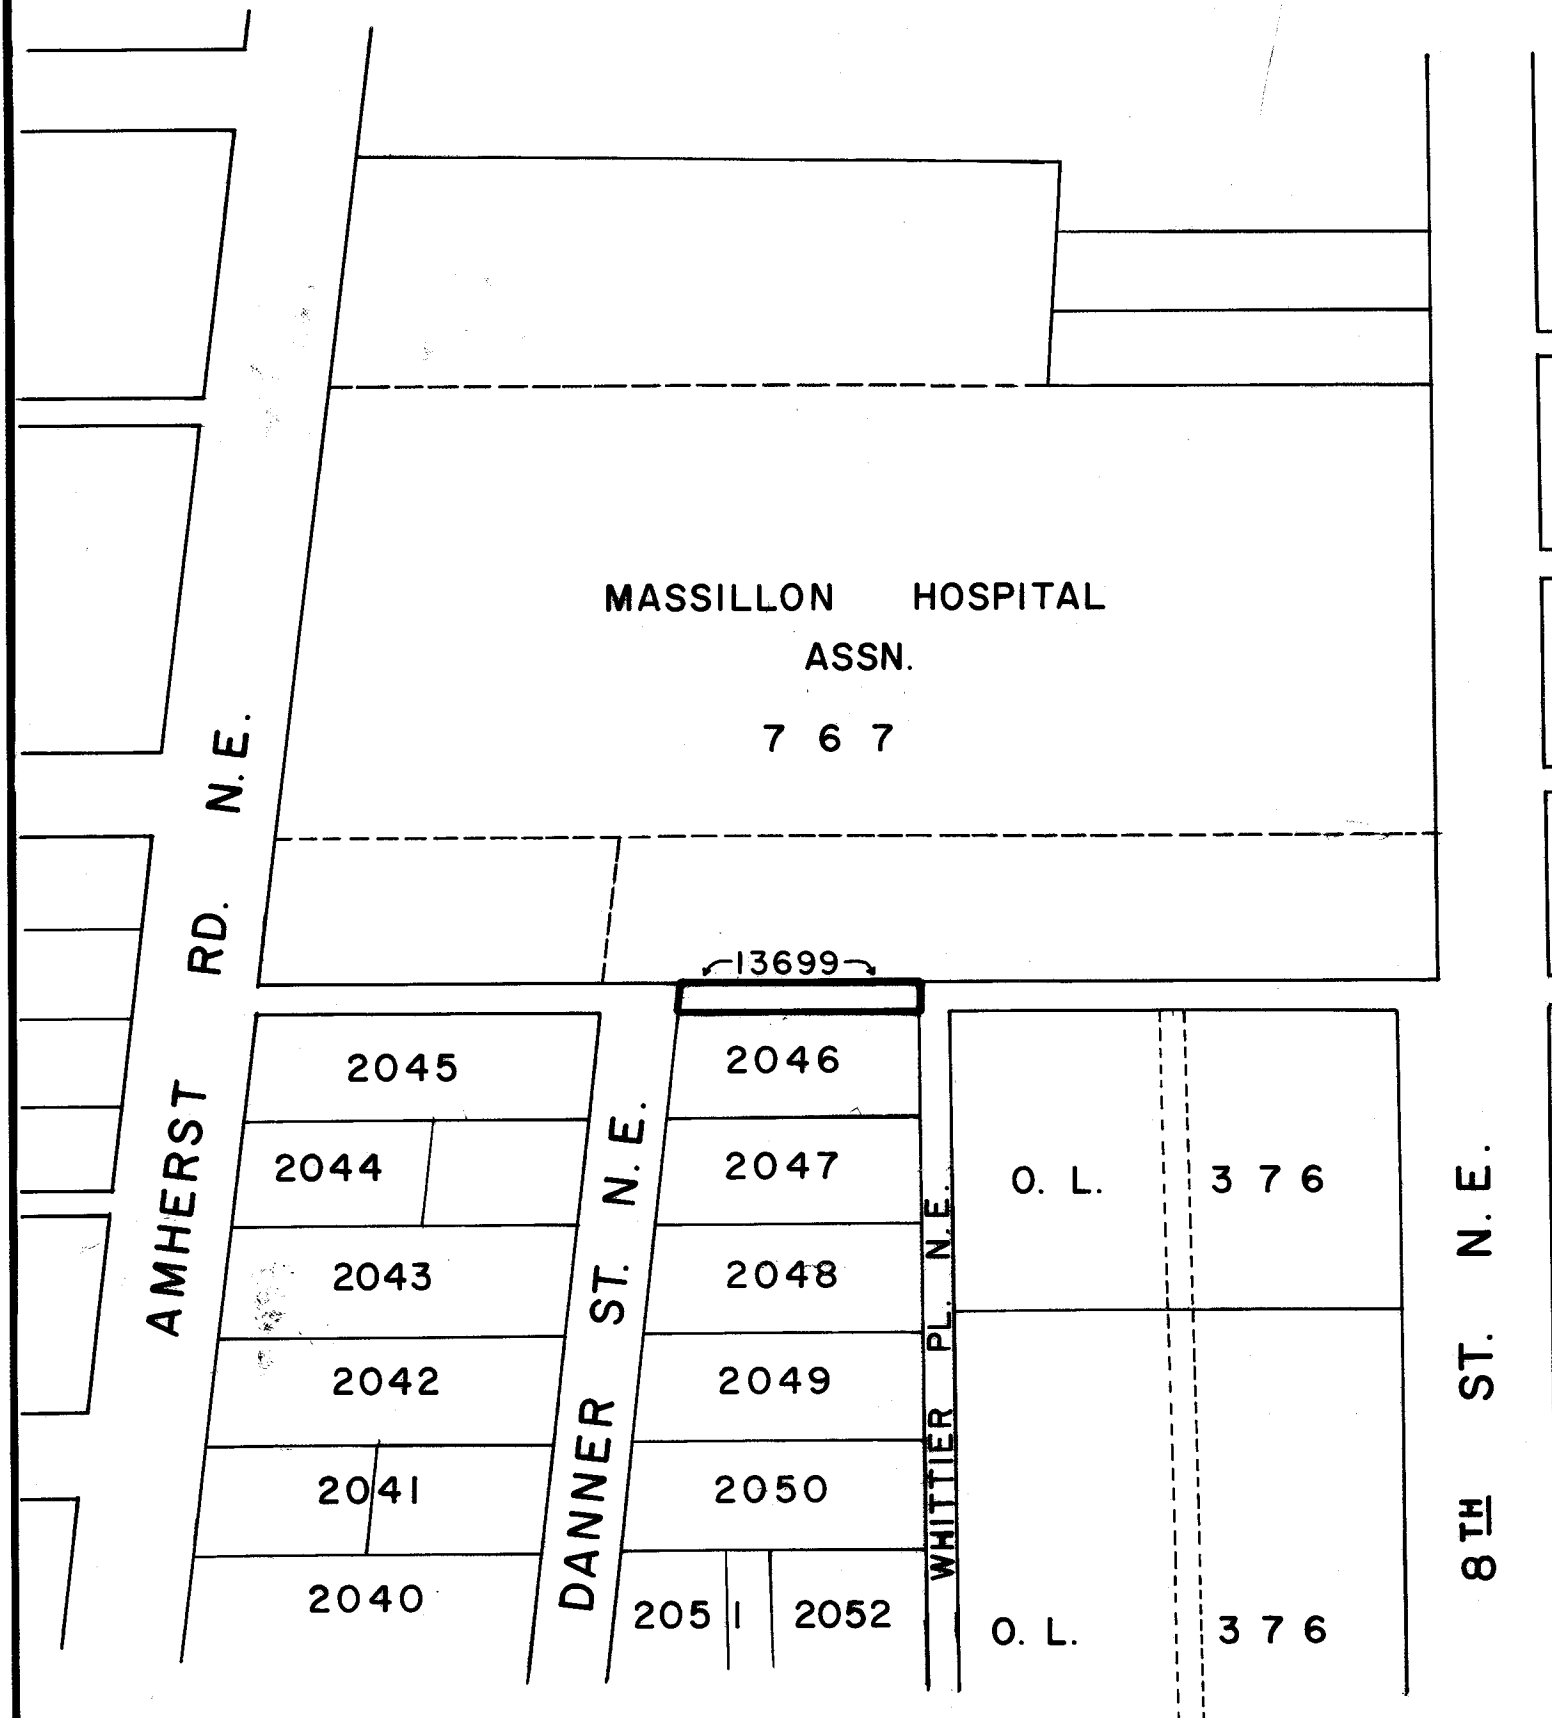

CERTIFICATION

I HEREBY CERTIFY THE ADJACENT TO BE A CORRECT PLAT OF THE ALLEY TO BE VACATED.

Robert F. Wagoner
CITY ENGINEER

CITY COUNCIL

ACCEPTED BY THE CITY COUNCIL BY ORDINANCE 24-1974 PASSED
MARCH 4 1974

Melville Hancane
PRESIDENT

Margaret Mang
CLERK

VACATED PORTIONS GIVEN CITY LOT NO'S

Robert F. Wagoner
CITY ENGINEER

DESCRIPTION

A 14' ALLEY RUNNING IN A EAST-WEST DIRECTION BETWEEN WHITTIER PL. & DANNER ST. N.E. FROM WEST R/W LINE OF WHITTIER PL. TO EAST R/W LINE OF DANNER ST. N.E.

PLANNING COMMISSION

APPROVED BY THE PLANNING COMMISSION OF THE CITY OF MASSILLON AT A MEETING HELD FEB. 13 1974

Robert F. Wagoner
SECRETARY

Zaul J. Stojas
CHAIRMAN

ENTERED FOR TRANSFER THIS 15th DAY OF April 1974

Joe Foster By W.B. Carnahan
COUNTY AUDITOR Deputy

RECEIVED FOR RECORD THIS 16th DAY OF April 1974
RECORDED IN VOL. 43 PAGE 109 THIS 16 OF April

Rec # 477
19.20
DM

Kenneth E. Moths
COUNTY RECORDER

CITY OF MASSILLON, OHIO	
ALLEY VACATION	
A 14' ALLEY RUNNING IN A EAST-WEST DIRECTION BETWEEN WHITTIER PL. & DANNER ST. N.E. FROM WEST R/W LINE OF WHITTIER PL. TO EAST R/W LINE OF DANNER ST. N.E.	
DR. BY T. L. RIDGLEY	DEPT. OF PUBLIC SERVICE ENGINEERING DIVISION
CITY ENG. ROBT. WAGONER	
SCALE 1" = 100'	

FILE NO. M-692 ACC. NO. 2665