


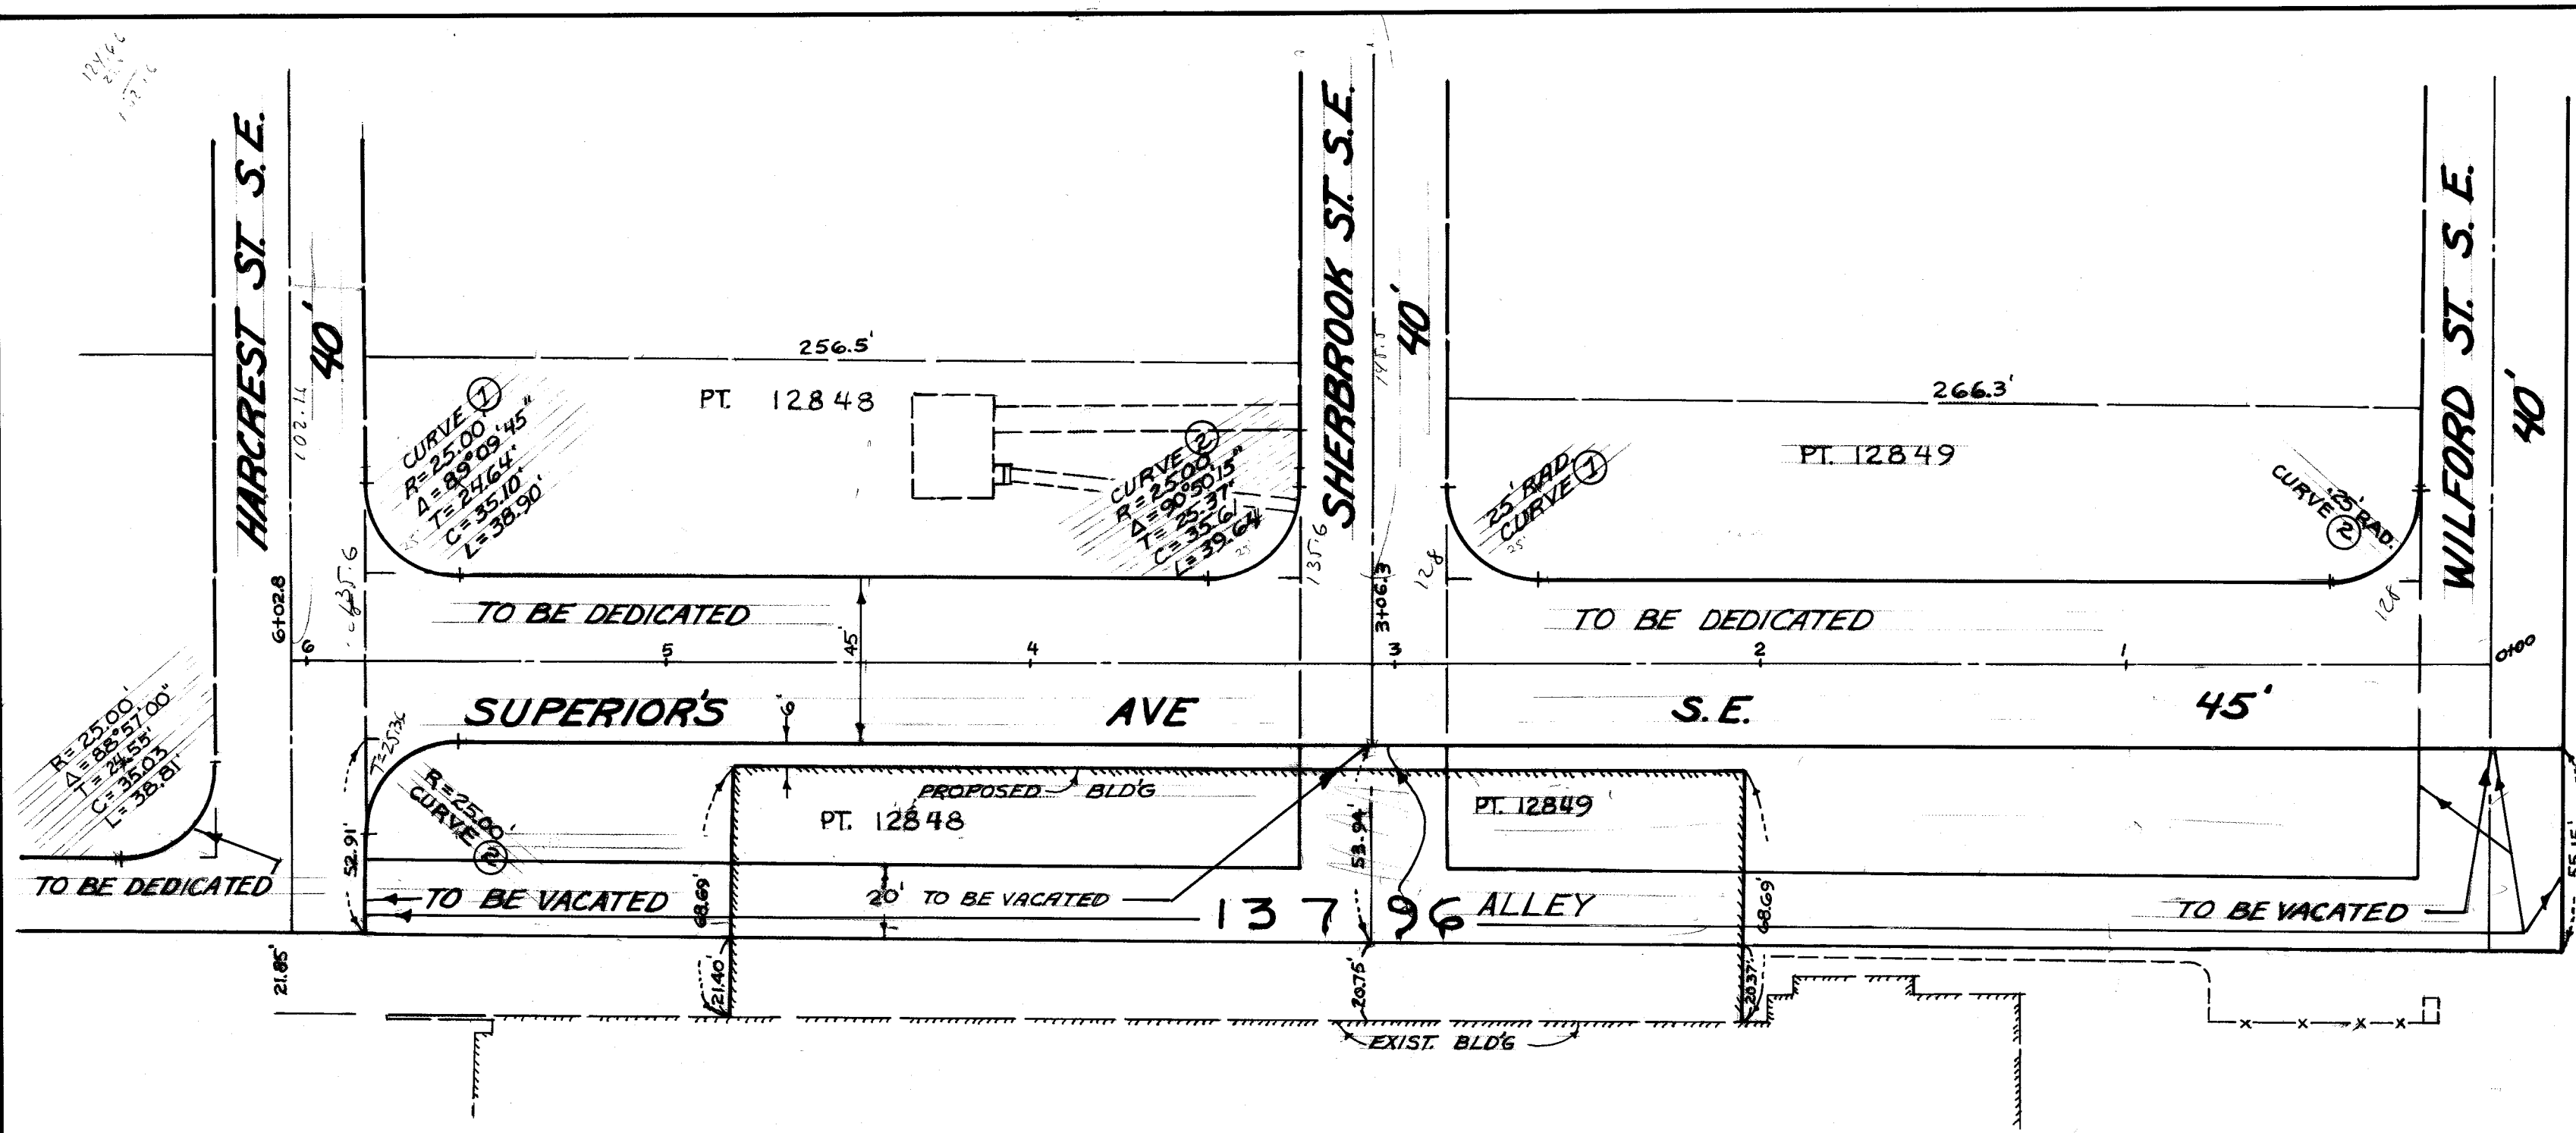

CERTIFICATION

I HEREBY CERTIFY THAT THIS PLAT IS THE CORRECT PLAT OF STREETS & ALLEYS TO BE DEDICATED AND VACATED.

Robert F. Magnus
CITY ENGINEER

ACKNOWLEDGEMENT

KNOW ALL MEN BY THESE PRESENTS: THAT WE, THE OWNERS OF SUPERIOR'S LOTS DELINEATED ON THIS PLAT DO HEREBY ACKNOWLEDGE THE MAKING OF THE SAME TO BE OUR FREE ACT AND DEED AND DO HEREBY DEDICATE PART OF SUPERIOR'S LOT'S SHOWN HEREON TO PUBLIC USE FOREVER.

Vicki Kendrick
Carol J. M. Tanner
WITNESS

A. Henshaft - Pres.
OWNER

BEFORE ME, A NOTARY PUBLIC IN AND FOR SAID COUNTY, DID PERSONALLY APPEAR THE ABOVE SIGNED OWNERS OF SUPERIOR'S LOTS DELINEATED ON THIS PLAT WHO ACKNOWLEDGED THE SIGNING OF THE FOREGOING INSTRUMENT AND THE SAME TO BE THEIR FREE CORPORATE ACT AND DEED OF SAID COMPANY AND OF THEMSELVES PERSONALLY IN WITNESS WHEREOF, I HEREBY SET MY HAND AND SEAL THIS 26th DAY OF *June* 1974

Carol J. M. Tanner
NOTARY PUBLIC

MY COMMISSION EXPIRES 4/19/1976

PLANNING COMMISSION

APPROVED BY THE PLANNING COMMISSION OF THE CITY OF MASSILLON AT A MEETING HELD MARCH 13 1974

Robert F. Magnus
SECRETARY

Raul J. Stangis
CHAIRMAN

CITY COUNCIL

ACCEPTED BY THE CITY COUNCIL BY ORDINANCE NO. 41 PASSED APRIL 15 1974

Margaret Mang
CLERK

Melville Henshaw
PRESIDENT

VACATED PORTION GIVEN CITY LOT NO. 13796

ENTERED FOR TRANSFER THIS 10th DAY OF Sept 1974

Joe Yoder By W. B. Carnahan
COUNTY AUDITOR *Deputy*

RECEIVED FOR RECORD THIS 10 DAY OF September 1974
RECORDED IN VOL 44 PAGE 27 THIS 10 DAY OF September 1974

R. No. 66
C.S. 93 18.40

Ronnie McPherson
COUNTY RECORDER

TOTAL OF .599 ACRES TO BE DEDICATED FOR STREET PURPOSE
TOTAL OF .339 ACRES TO BE VACATED

TF 140
RF 18.40
19.80

MASSILLON, OHIO	
STREET & ALLEY VACATION & DEDICATED	
DR. BY RONNIE MCPHERSON	DEPT. OF PUBLIC SERVICE ENGINEERING DIVISION
CITY ENG. ROBERT MCPHERSON	
SCALE 1"=40 FT	

FILE NO. M-693 ACC. NO. 2684