


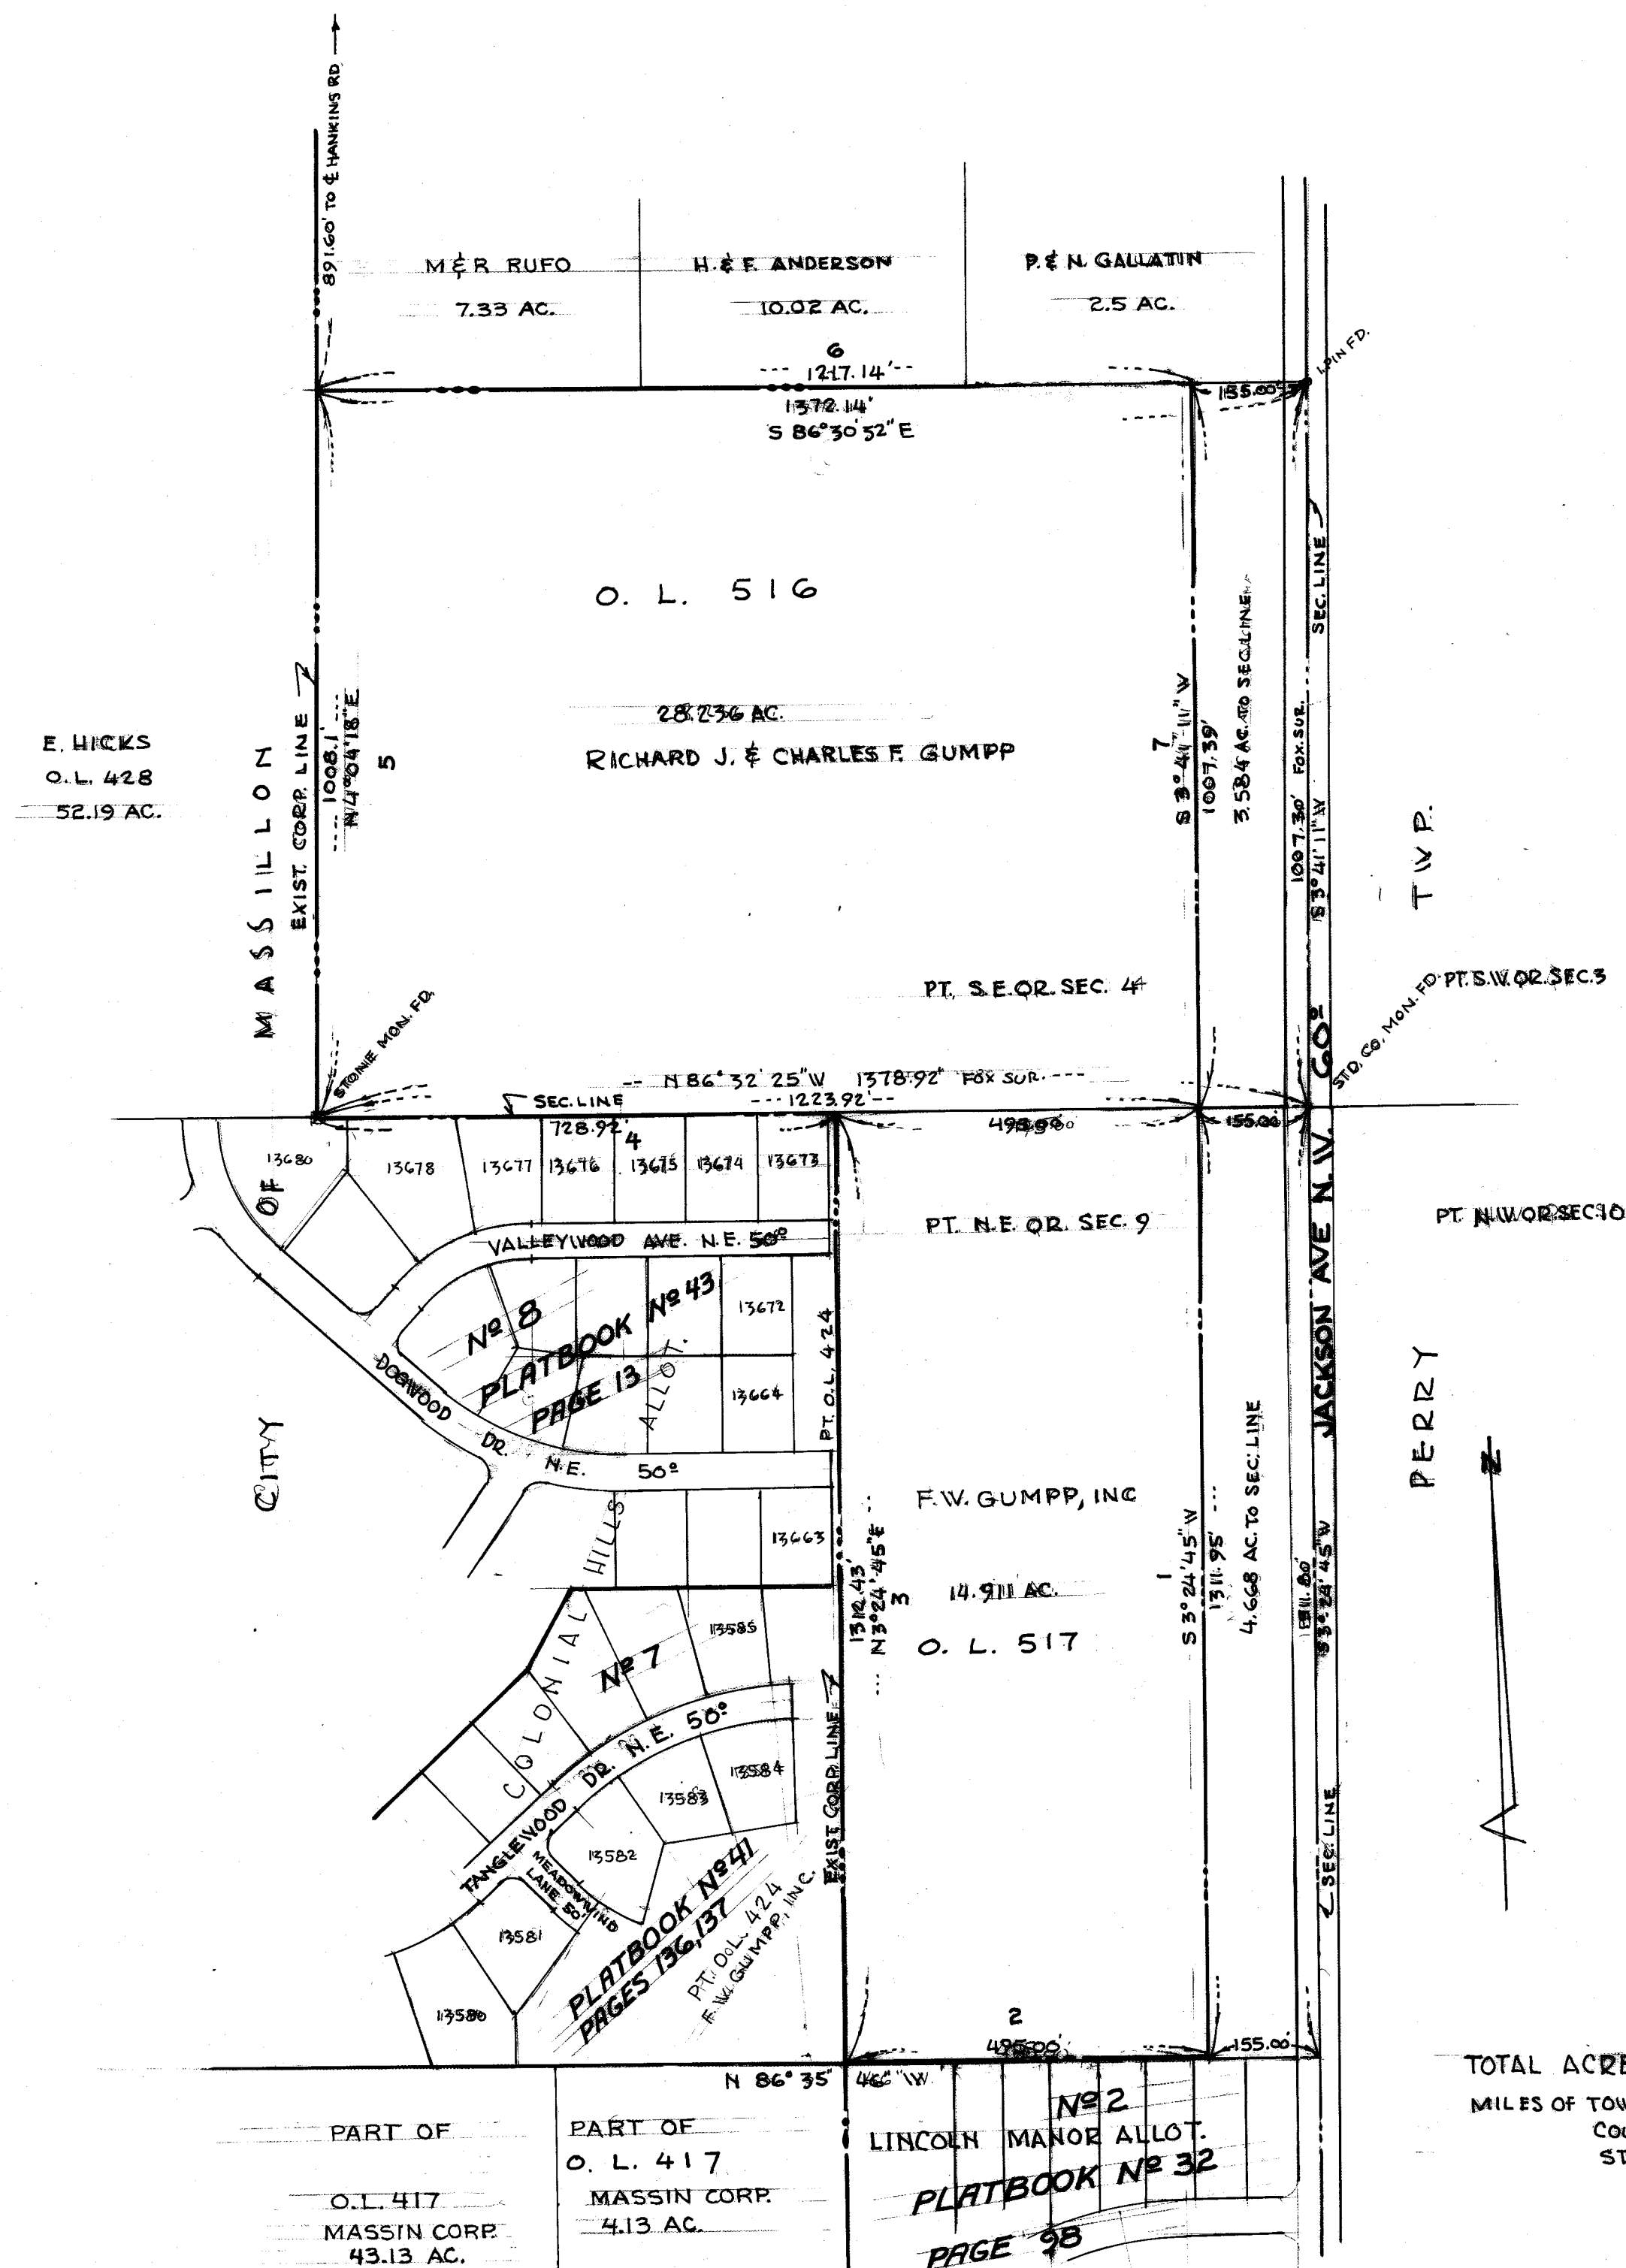

APPROVED FOR ANNEXATION BY STARK COUNTY COMMISSIONERS BY RESOLUTION
NO. Trn. # 72 ADOPTED THIS 8th of April, 1974

Robert M. Creighton
Robert D. Stuenkel
Volman W. Spornell
STARK COUNTY COMMISSIONERS

ACCEPTED BY CITY COUNCIL OF MASSILLON, OHIO BY ORDINANCE NO. 80-1974
PASSED THIS 17th DAY OF June
Margaret Mary CLERK McNellie Henneane PRESIDENT

CITY LOT NUMBERS ASSIGNED THIS 30th DAY OF JULY 1974

Robert F. Wagoner CITY ENGINEER
ENTERED FOR TRANSFER THIS 10th DAY OF September 1974
Joe John By W.B. Carnahan COUNTY AUDITOR Deputy

RECEIVED FOR RECORD THIS 10 DAY OF September 1974

RECORDED IN VOL 44 PAGE 29 THIS 10 DAY OF September 1974
CS 93 1840
R. No 68
Kenneth S. Mott COUNTY RECORDED

SURVEYOR'S CERTIFICATION

I HEREBY CERTIFY THAT THIS IS A TRUE DESCRIPTION OF TRACT TO BE ANNEXED.

Robert F. Wagoner DATE JAN. 8, 1974
REG. SURVEYOR NO. 4787

MAP OF TERRITORY TO BE ANNEXED TO THE
CITY OF MASSILLON STARK CO, OHIO

COLONIAL HILLS AREA

ANNEXATION MAP

PARTS OF THE S.E. OR. SEC. 4 & N.E. OR. SEC. 9
PERRY TWP., STARK CO., OHIO

DEBY R. McPHERSON & S.W. DEPT. OF PUBLIC SERVICE
ENGINEERING DIVISION

RE WAGONER, CITY ENGINEER

SCALE 1" = 200 FT.

SEPT, 1973

FILE NO. M-695
ACC. NO. 2689

TOTAL ACREAGE IN TERRITORY 43.147 ACRES

MILES OF TOWNSHIP STREETS = 0.00
COUNTY ROADS = 0.00
STATE HWYS = 0.00