


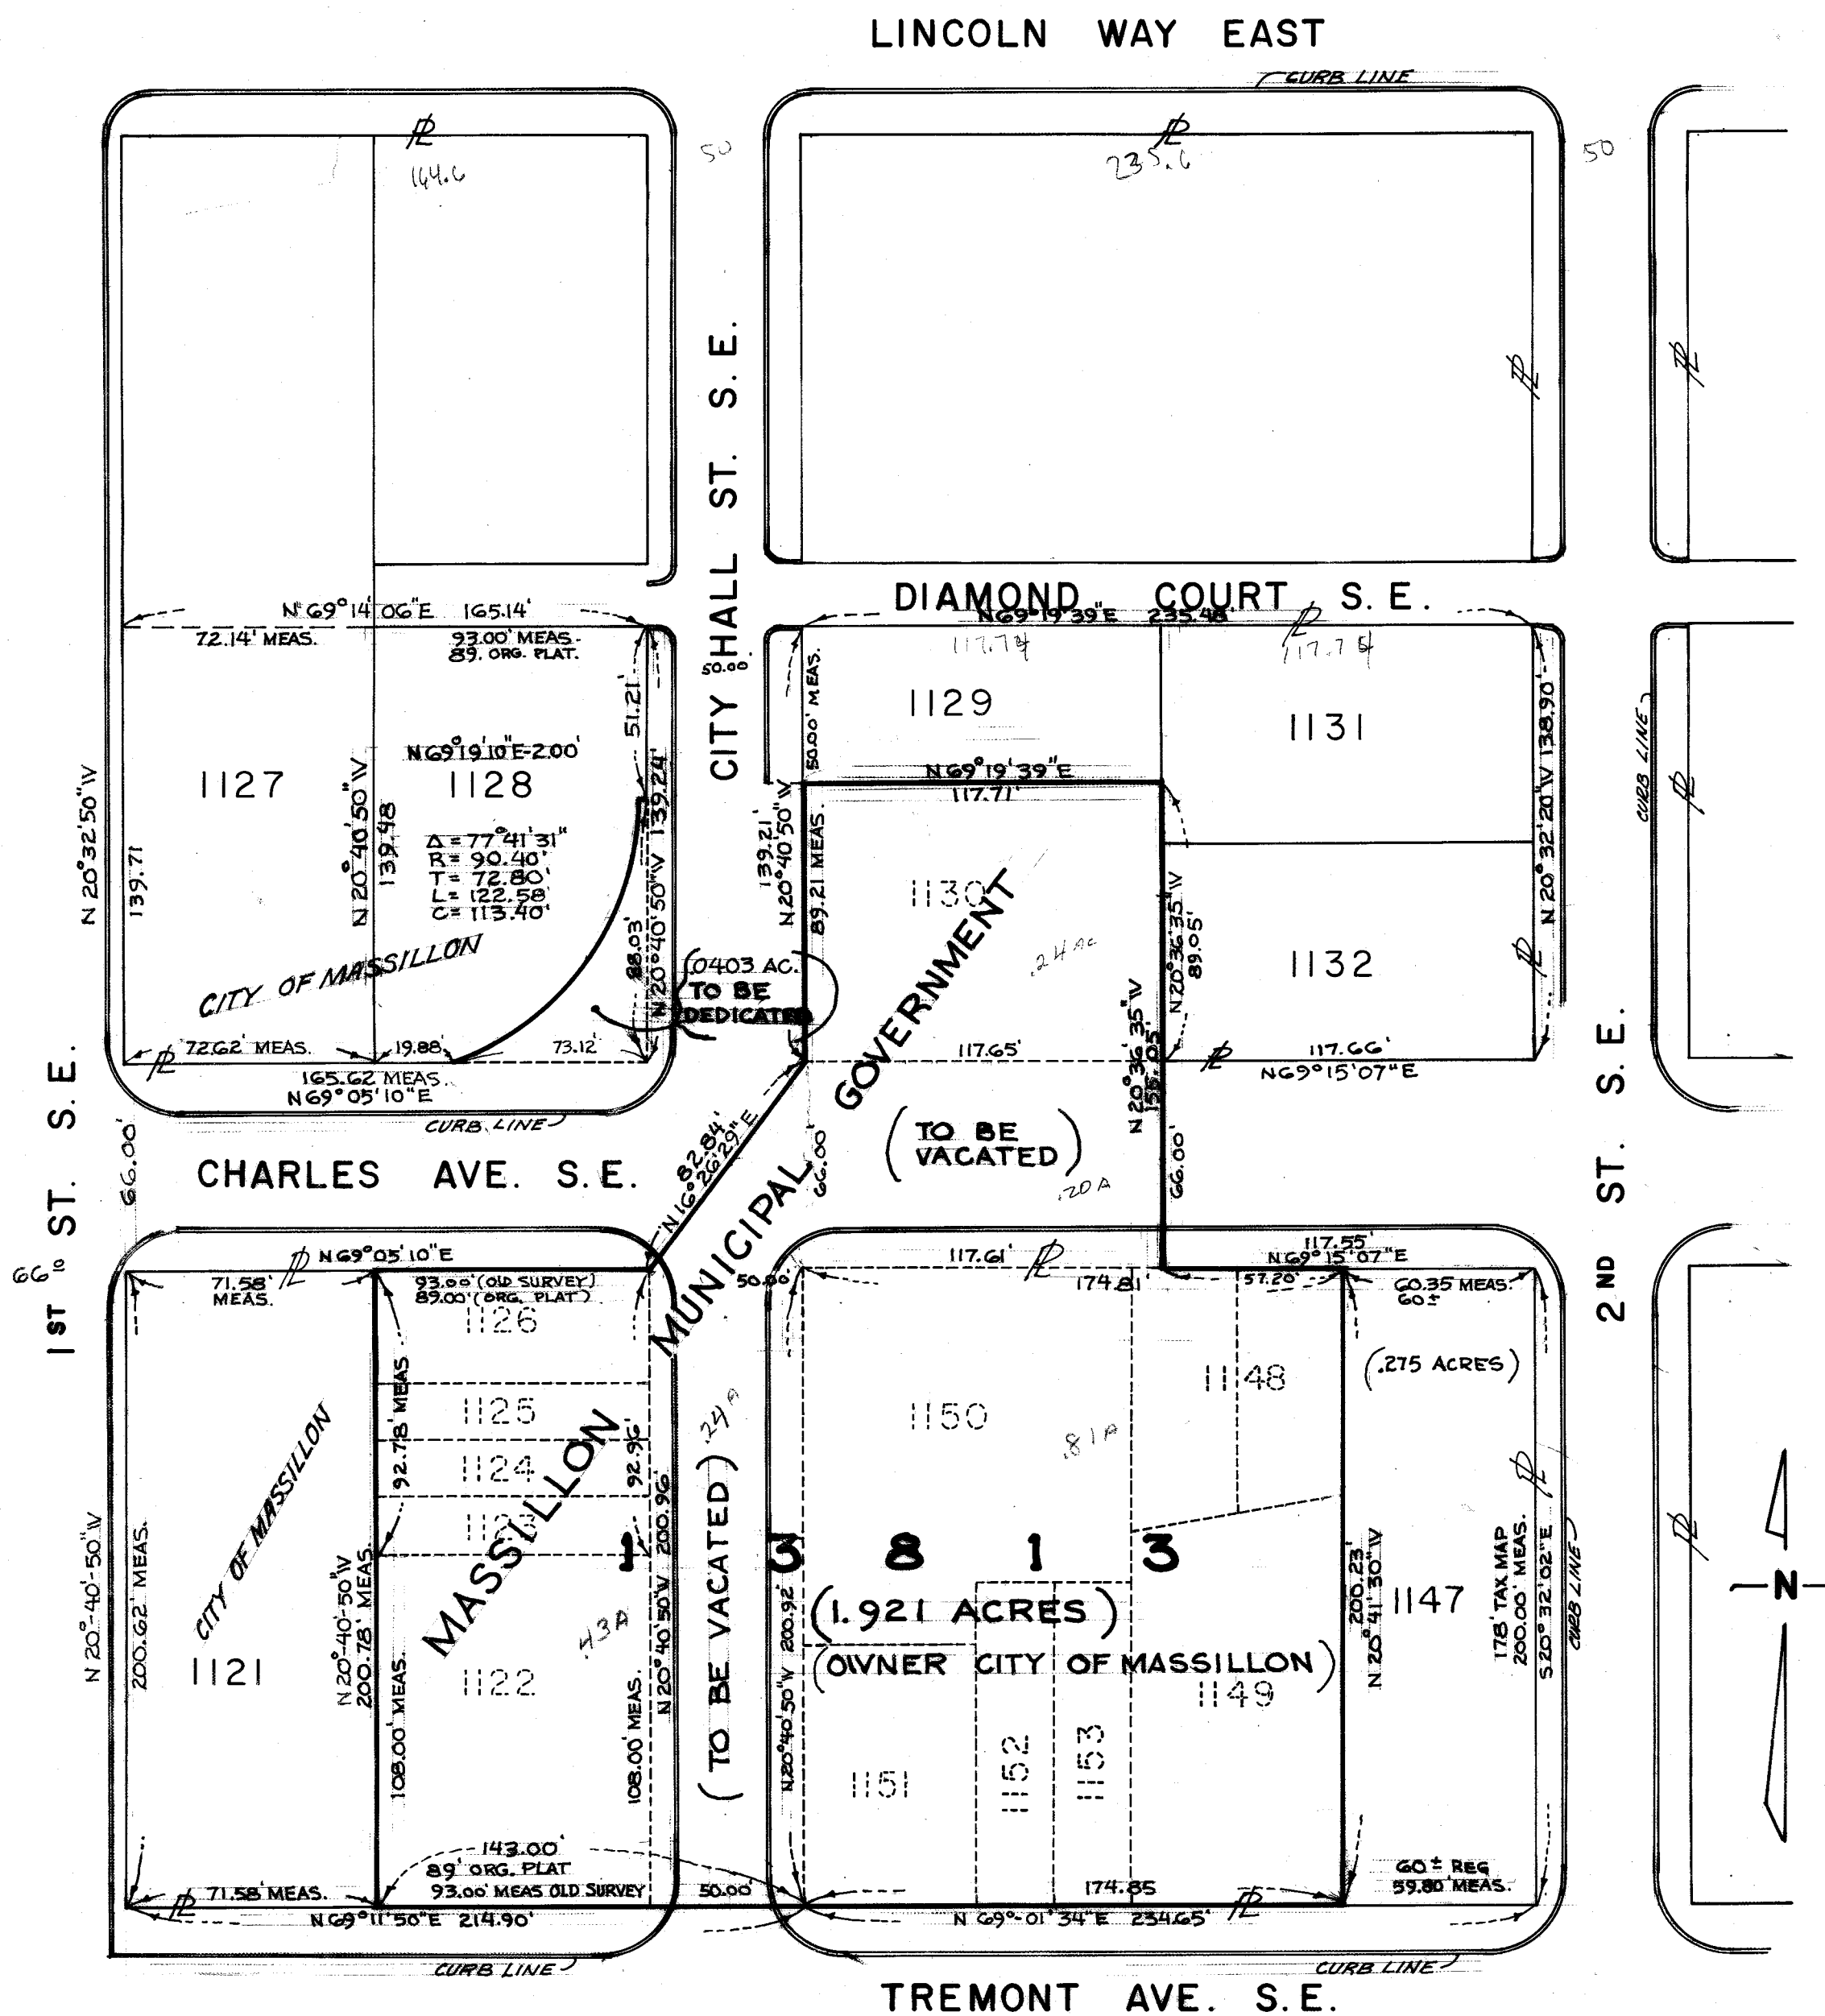

REPLATTED PORTION GIVEN CITY LOT. NO. 138/13 (1.921 ACRES)

### CERTIFICATION

I hereby certify the above to be a correct plat, of streets to be Dedicated, Vacated and Replatting of Lots 1126, 1125, 1124, 1123, 1122, 1130, 1150, 1151, 1152, 1153, 1148, 1149

*Robert F. Wagoner*  
CITY ENGINEER

### PLANNING COMMISSION

Approved by the Planning Commission of the City of Massillon, Ohio and meeting held

JULY 24 1974

*Robert F. Wagoner*  
SECRETARY

*Paul J. Stangor*  
CHAIRMAN

### CITY COUNCIL

Authorized & accepted by the City of Massillon, Ohio ordinance No. 98-1974  
passed AUG. 5 1974

*Margaret M. Mery*  
CLERK

*Melville J. Jerns*  
PRESIDENT

### ACKNOWLEDGEMENT

Known All Men By These Presents That I, *Blase J. Sparma* Safety Service Director of the City of Massillon, Ohio duly been authorized by the Council of said City to sign this plat of lands here presently owned by the City of Massillon, Ohio do hereby acknowledge the making of this plat to the free act and corporate deed of the City of Massillon all in accordance with ordinance No. 98 1974 passed AUG. 5 1974 and my said free act and deed as said Safety Service Director of the City of Massillon as so authorized.

*Blase J. Sparma*  
SAFETY SERVICE DIRECTOR

STATE OF OHIO  
COUNTY OF STARK

WITNESS *Edward J. Krasch*

Before me a Notary Public in and for said state personally appeared *Blase J. Sparma* who acknowledged the signing of this plat to be his free act and deed individually and as the Safety Service Director of Massillon.

In WITNESS WHEREOF I set my hand and seal this 13 day of December 1974

RITA E. WOLFE  
Notary Public, Stark County, Ohio  
My Commission Expires May 27, 1978

*Rita E. Wolfe*  
NOTARY PUBLIC

Entered for Transfer this 27<sup>th</sup> day of February 1975.

*Joe Guder By W.B. Carnahan*  
COUNTY AUDITOR

Received for record this 27<sup>th</sup> day of February 1975

RECORDED IN VOL. 44 page 80  
C.S. 328  
R.N. 156  
18.40

*Kenneth E. Muth*  
COUNTY RECORDER

TF 3.50  
RF 18.40  
21.90

| CITY OF MASSILLON, OHIO             |                         |
|-------------------------------------|-------------------------|
| DEDICATION, VACATION & REPLATTING   |                         |
| FOR NEW MUNICIPAL GOVERNMENT CENTER |                         |
| DR. BY TERRY RIDGLEY                | DEPT. OF PUBLIC SERVICE |
| CITY ENG. ROBERT WAGONER            | ENGINEERING DIVISION    |
| SCALE 1" = 50'                      |                         |

FILE M-696 ACC. No. 2690