


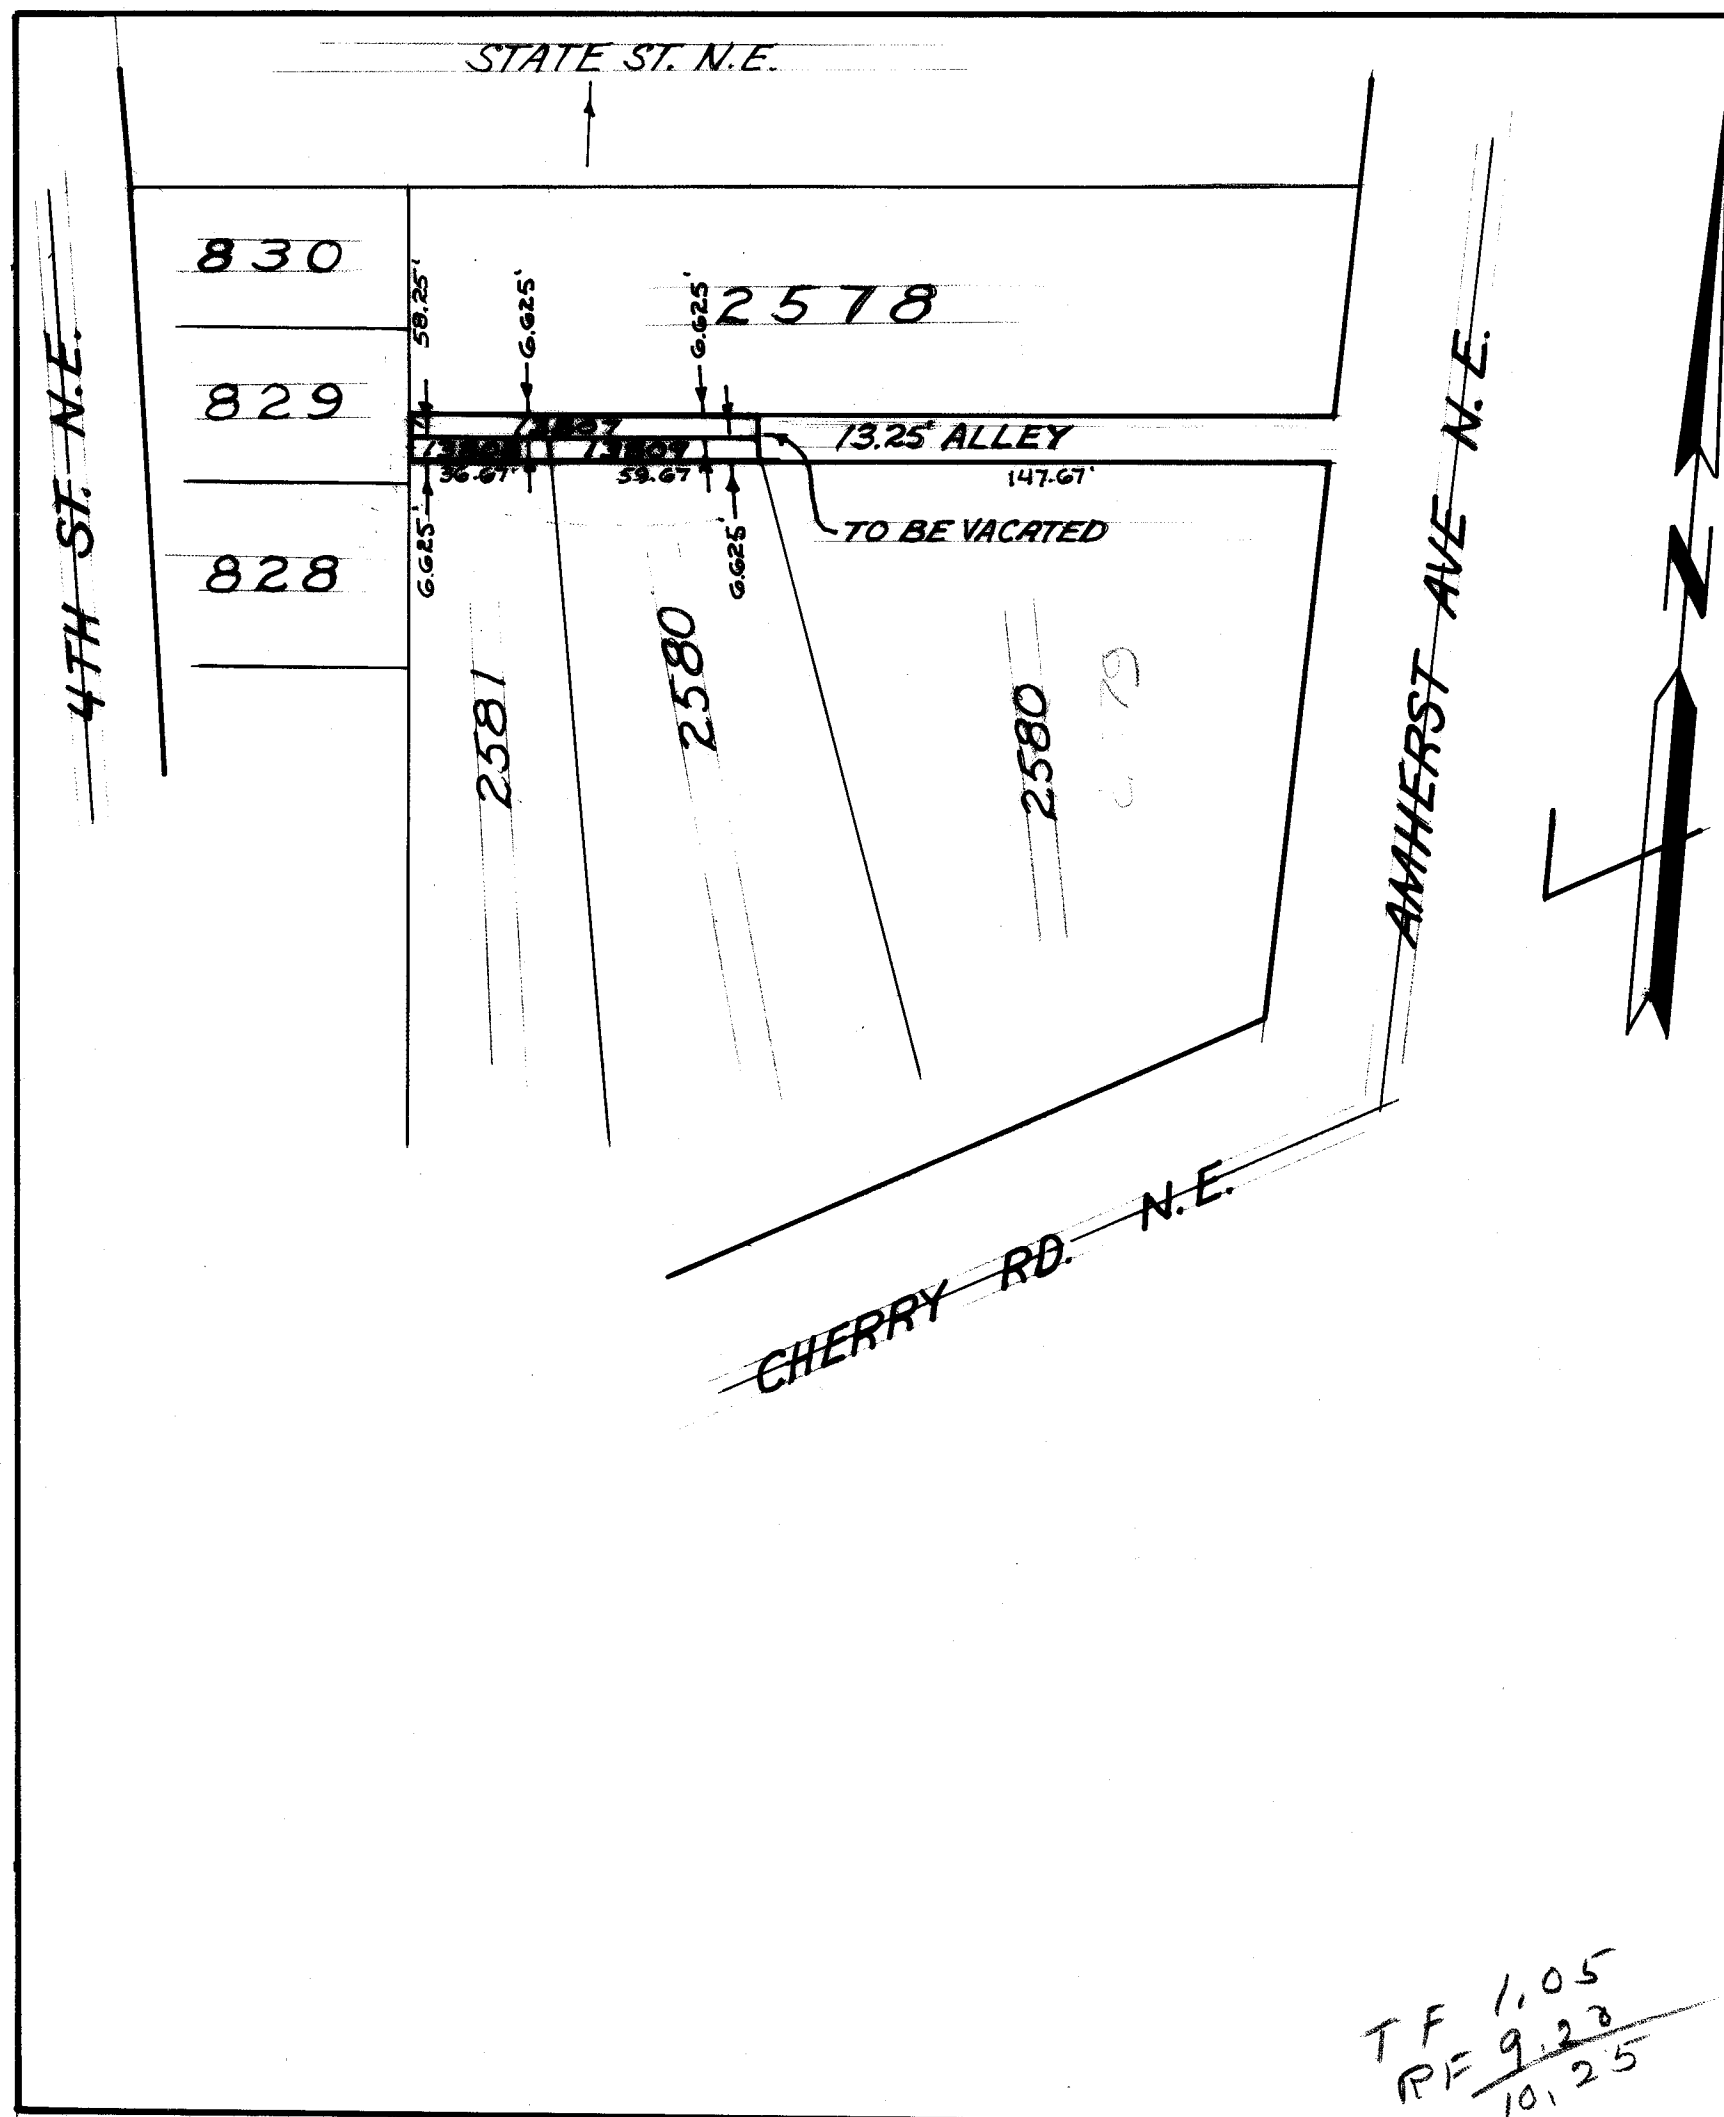

I HEREBY CERTIFY THE ABOVE TO BE A CORRECT PLAT OF THE ALLEY TO BE VACATED.

Robert F. Wagoner
CITY ENGINEER

CITY COUNCIL

ACCEPTED BY THE CITY COUNCIL BY ORDINANCE 114-1974 PASSED SEPT. 9 1974

Melville Hermance
PRESIDENT

Margaret Mang
CLERK

VACATED PORTIONS GIVEN CITY NO'S 13807, 13808, 13809

Robert F. Wagoner
CITY ENGINEER

DESCRIPTION

A 13.25' ALLEY LYING BETWEEN CHERRY RD. & STATE ST. N.E. AND RUNNING IN A EAST WEST DIRECTION BETWEEN 4TH ST. N.E. & AMHERST RD. N.E.

PLANNING COMMISSION

APPROVED BY THE PLANNING COMMISSION OF THE CITY OF MASSILLON AT A MEETING HELD JULY 24 1974

Robert F. Wagoner SECRETARY Raul Stupis CHAIRMAN

ENTERED FOR TRANSFER THIS 29th DAY October 1974.

Joe Gorder By W. B. Carnahan
COUNTY AUDITOR Deputy

RECEIVED FOR RECORD THIS 29th DAY OF October 1974

RECORDED IN VOL. 44 PAGE 44 THIS 29th DAY OF October 1974
R. No 90 89.20
C.S 167
Kenneth E. Motta
COUNTY RECORDED

CITY OF MASSILLON	
ALLEY VACATION	
A 13.25' ALLEY LYING BETWEEN CHERRY RD. & STATE ST. N.E. AND RUNNING IN A EAST WEST DIRECTION	
DR BY RONNIE MCPHERSON	DEPT. OF PUBLIC SERVICE ENGINEERING DIVISION
CITY ENGINEER- ROBERT WAGONER	
SCALE 1" = 50 FT	