


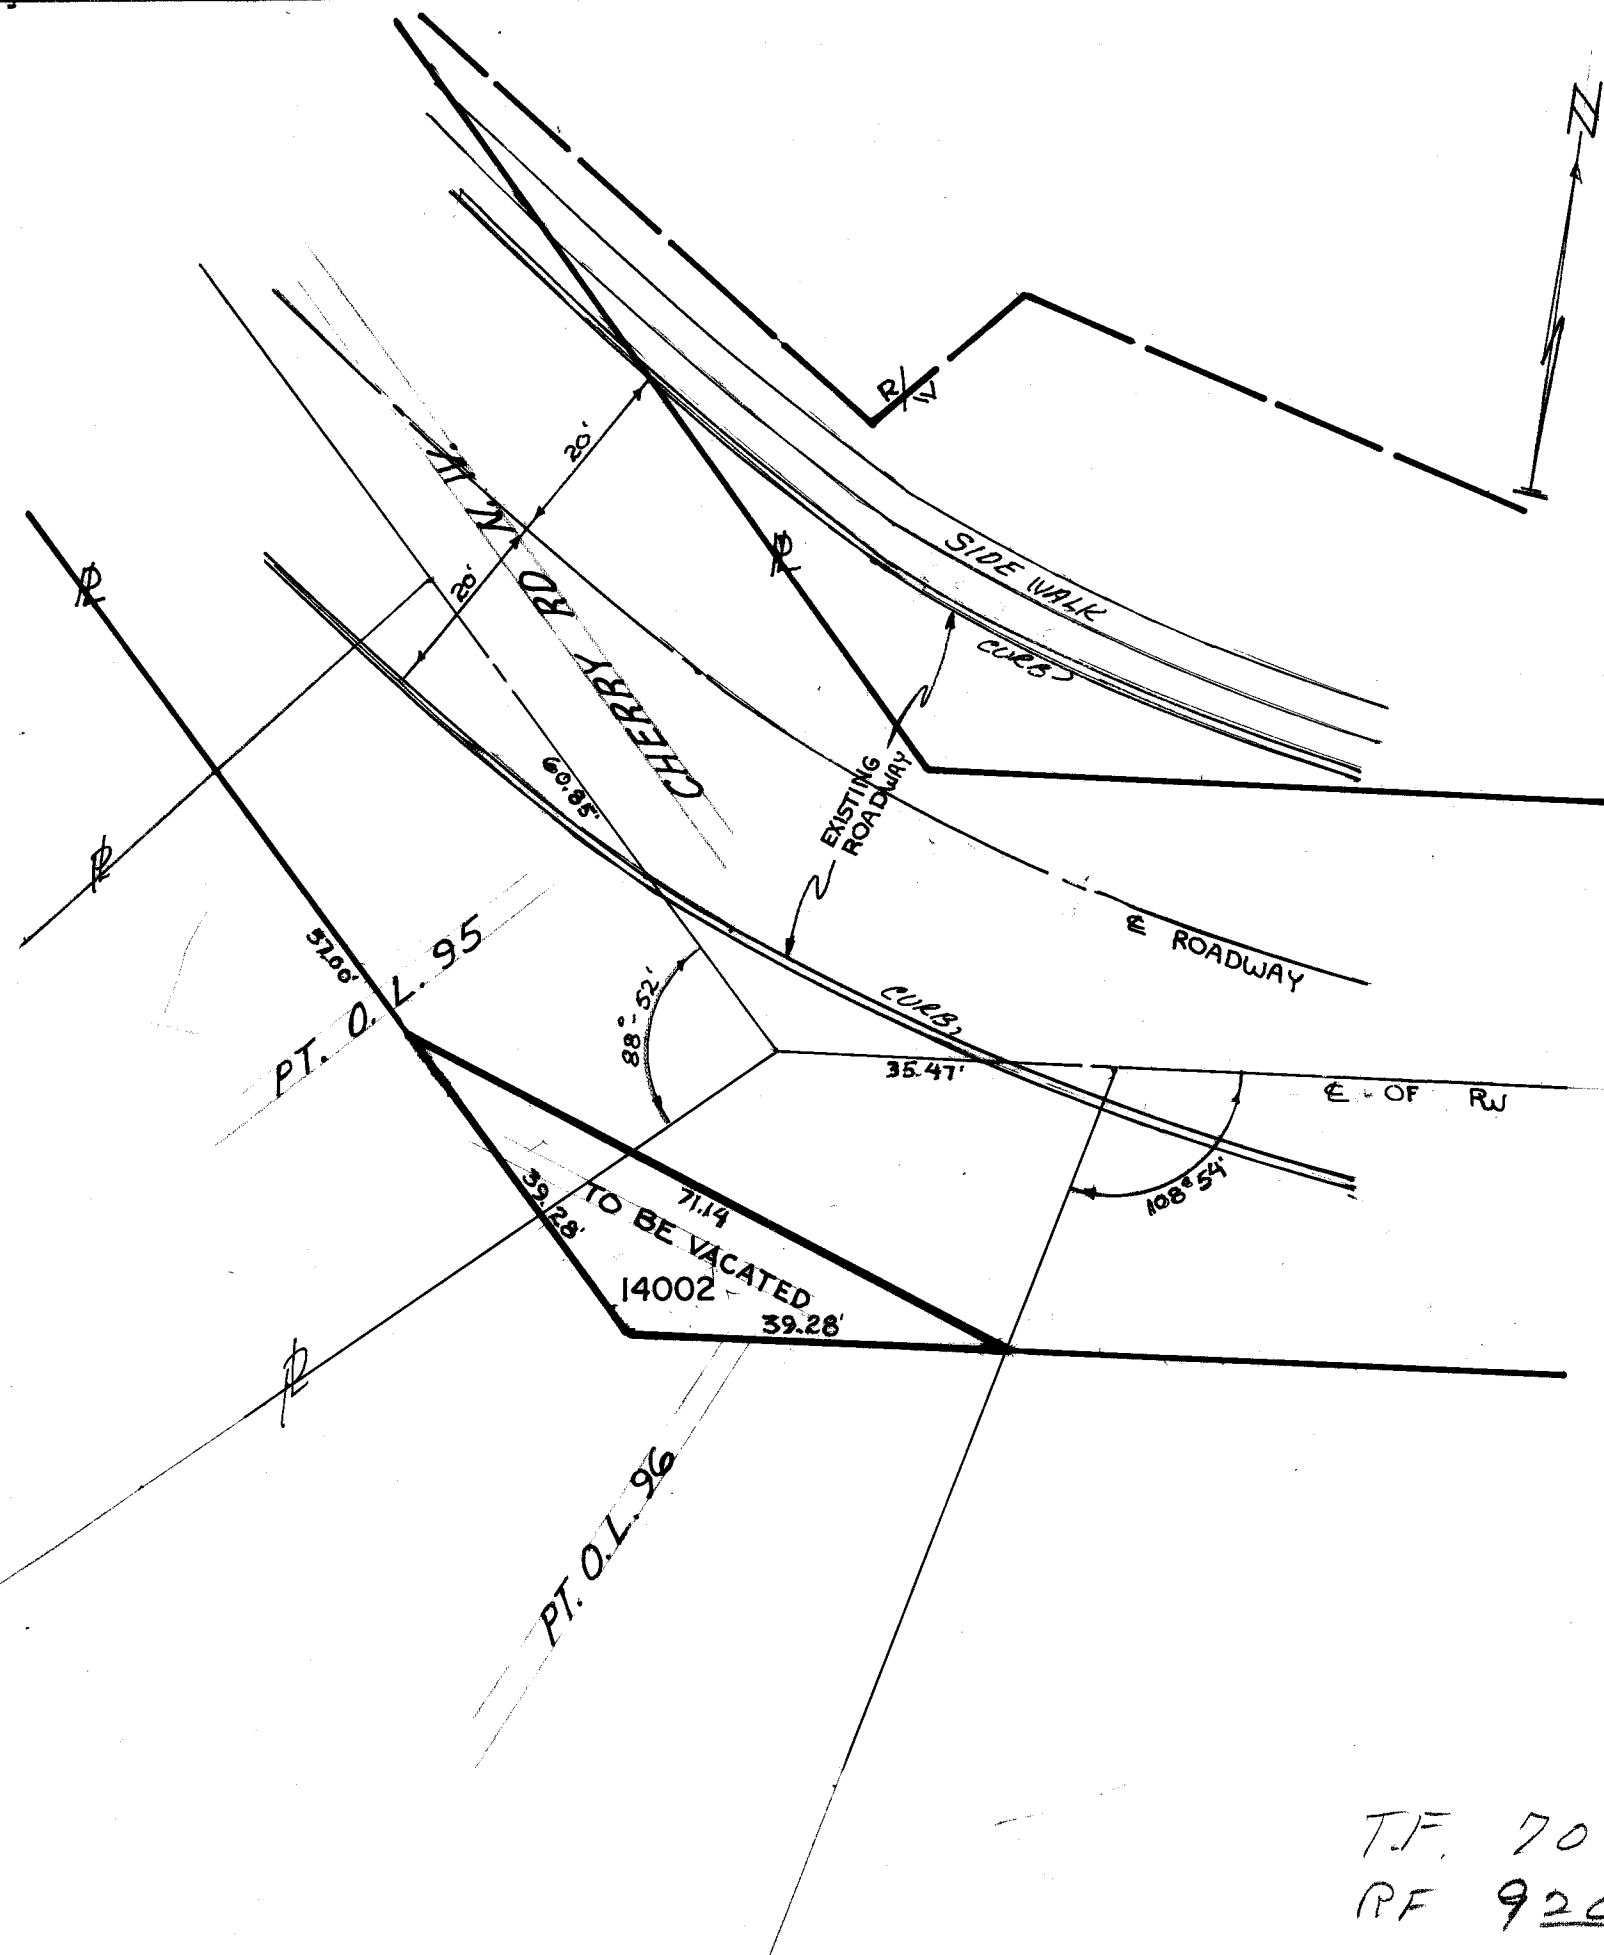

I HEREBY CERTIFY THE ABOVE TO BE A CORRECT PLAT OF STREET TO BE VACATED.

Robert F. Wagoner
CITY ENGINEER

CITY COUNCIL

ACCEPTED BY THE CITY COUNCIL BY ORDINANCE 102-1976 PASSED
JULY 19 1976

Melville Herniman
PRESIDENT

Sharon Profet
CLERK

VACATED PORTIONS GIVEN CITY NOS 14002

Robert F. Wagoner
CITY ENGINEER

DESCRIPTION

BOUNDED ON THE SOUTH BY THE EXISTING RIGHT-OF-WAY OF CHERRY RD, N.W. AND ON THE NORTH BY A LINE INTERSECTING SAID EXISTING SOUTH RIGHT-OF-WAY 39.28' EASTERLY AND WESTERLY OF THE EXISTING ANGLE POINT IN O.L. 96

PLANNING COMMISSION

APPROVED BY THE PLANNING COMMISSION OF THE CITY OF MASSILLON AT A MEETING HELD MARCH 10 1976

Robert F. Wagoner
SECRETARY

Jack Jensen
CHAIRMAN

ENTERED FOR TRANSFER THIS 8th DAY November 1976

William B. Bowman By W.B. Barnahan
COUNTY AUDITOR Deputy

RECEIVED FOR RECORD THIS 9 DAY OF November 1976

RECORDED IN VOL. 46 PAGE 60 THIS 9 DAY OF November 1976

CS 620 CK 004041 RE 7
9.20

Kenneth E. Motts
COUNTY RECORDED

CITY OF MASSILLON, OHIO	
STREET VACATION	
DR BY RONNIE MCPHERSON	DEPT OF PUBLIC SERVICE ENGINEERING DIVISION
CITY ENG ROBERT WAGONER	
SCALE 1" = 20' - 0"	DATE 6/17/76

FILE NO. M-712 ACC. NO. 2741