




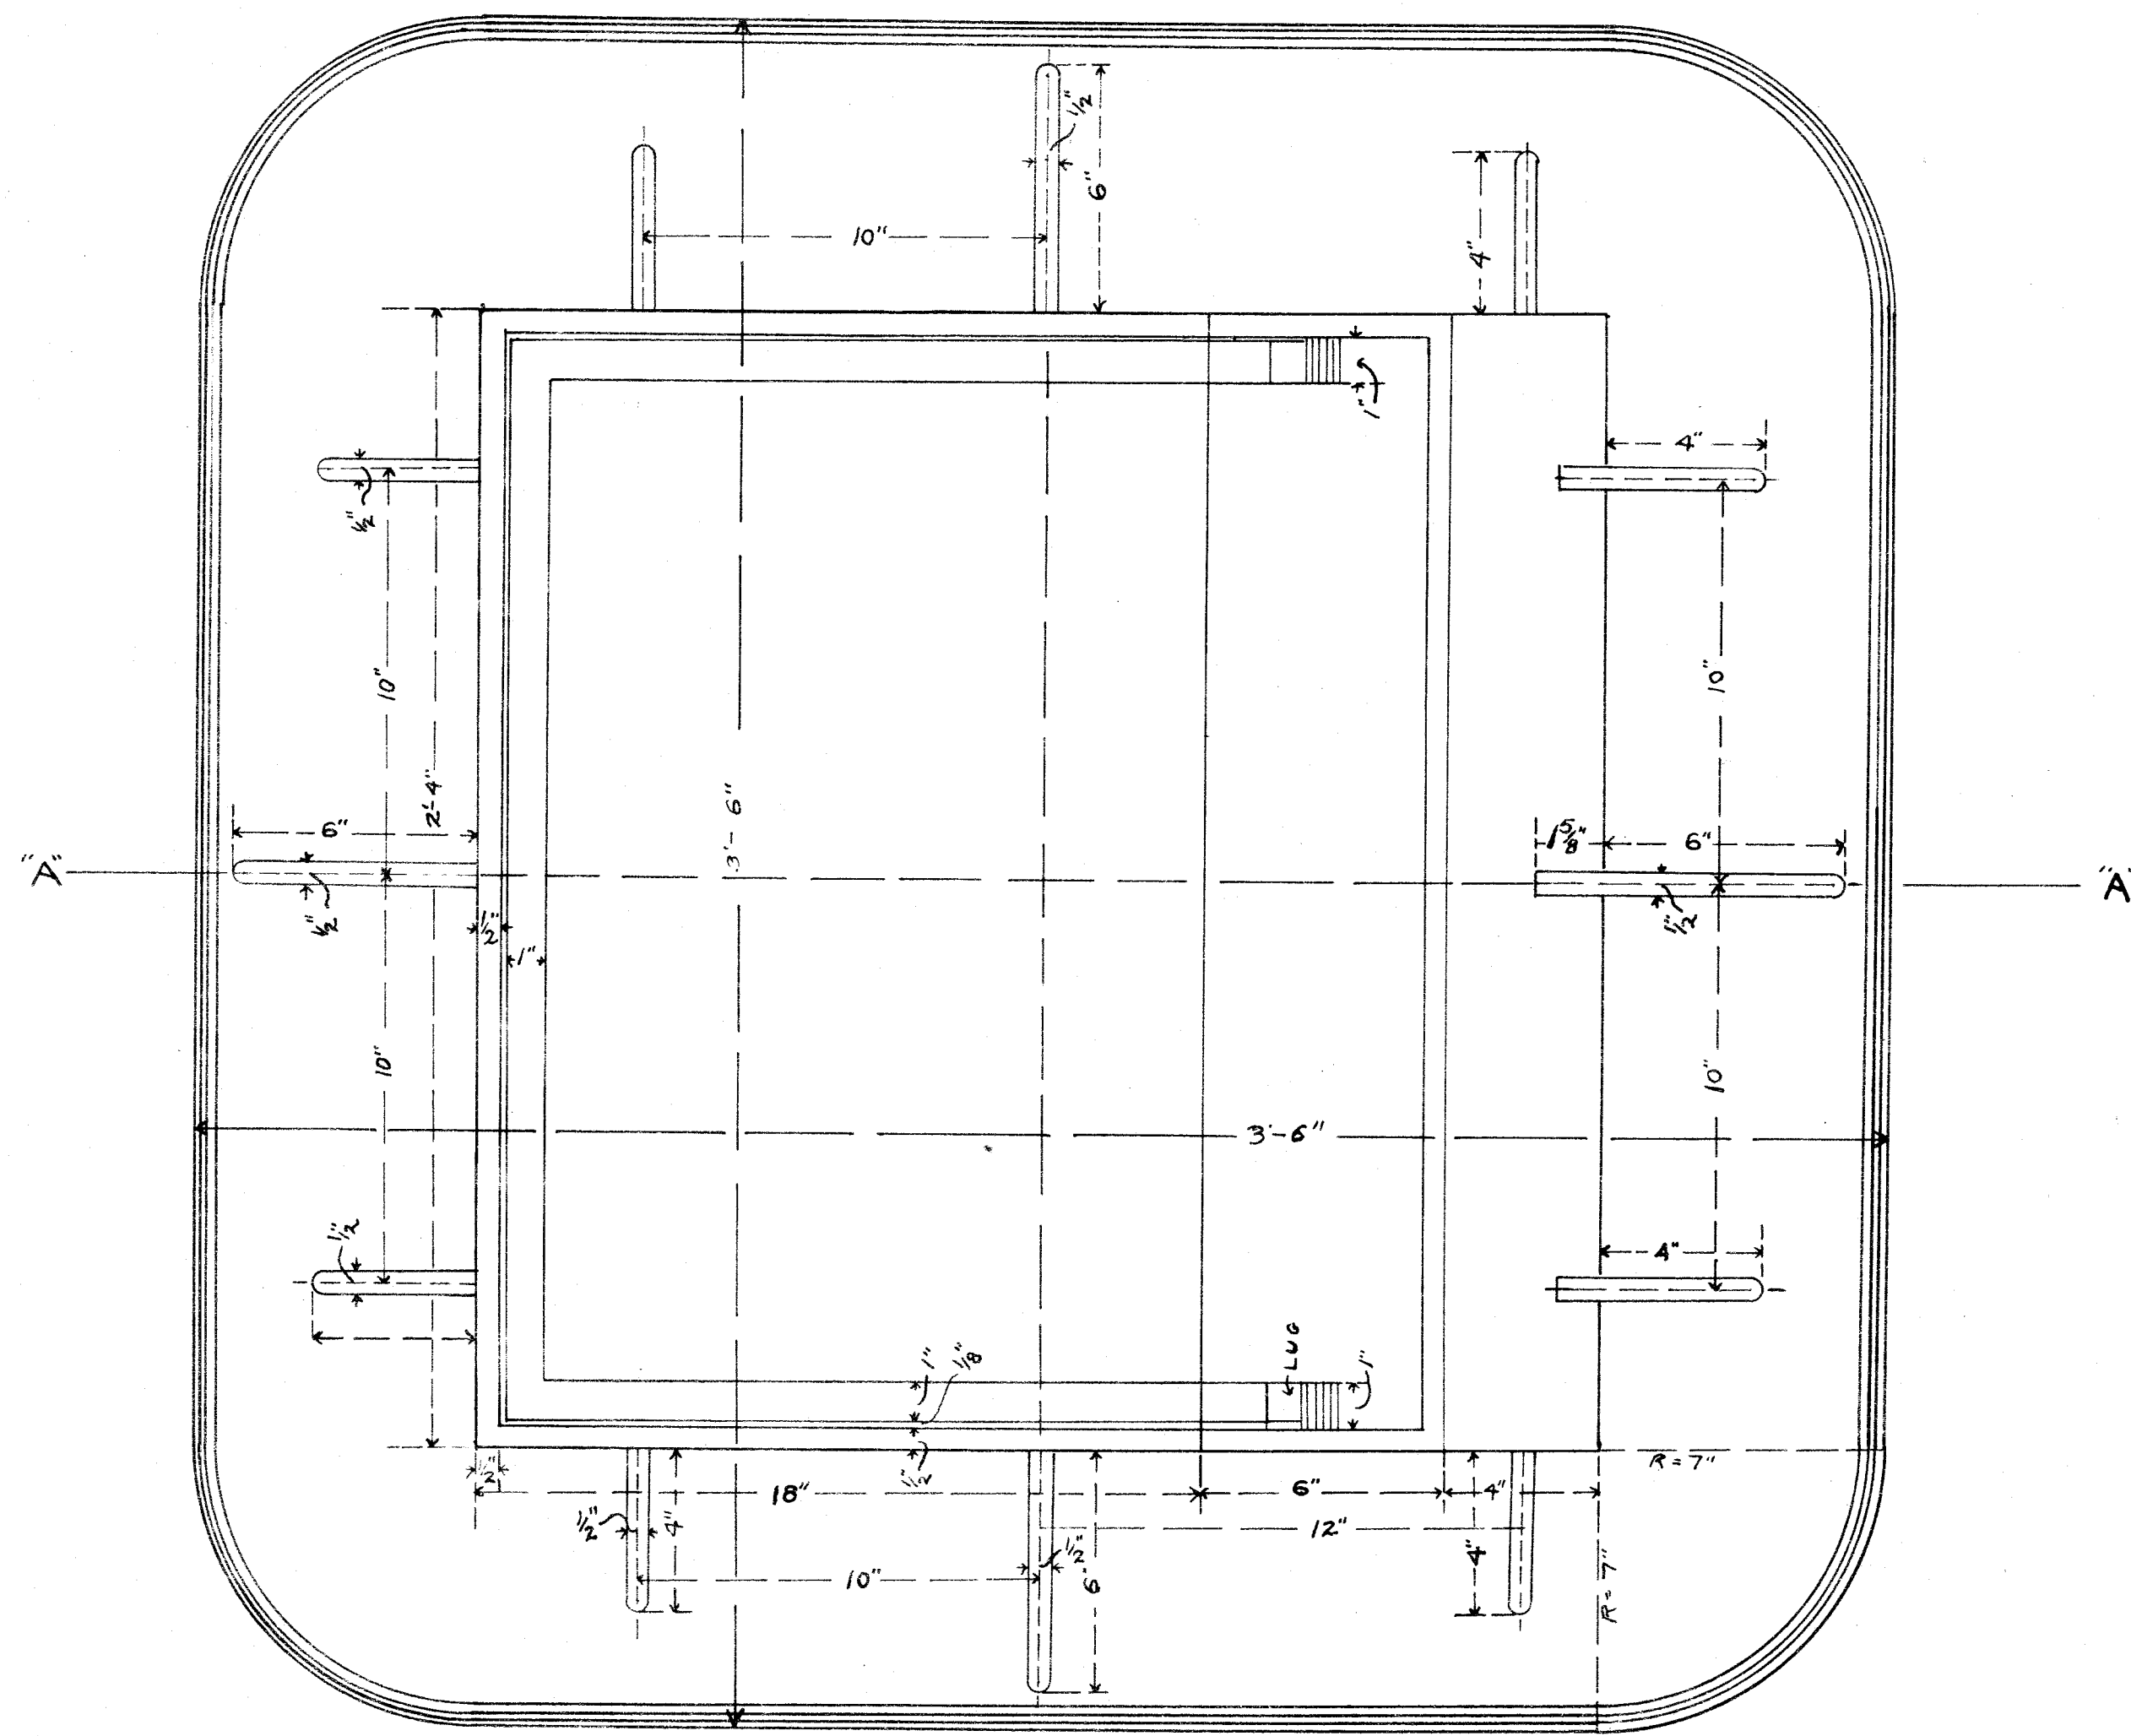


PLAN OF FRAME
APPROXIMATE WEIGHT OF FRAME 273 LBS
Scale 3" = 1 Foot

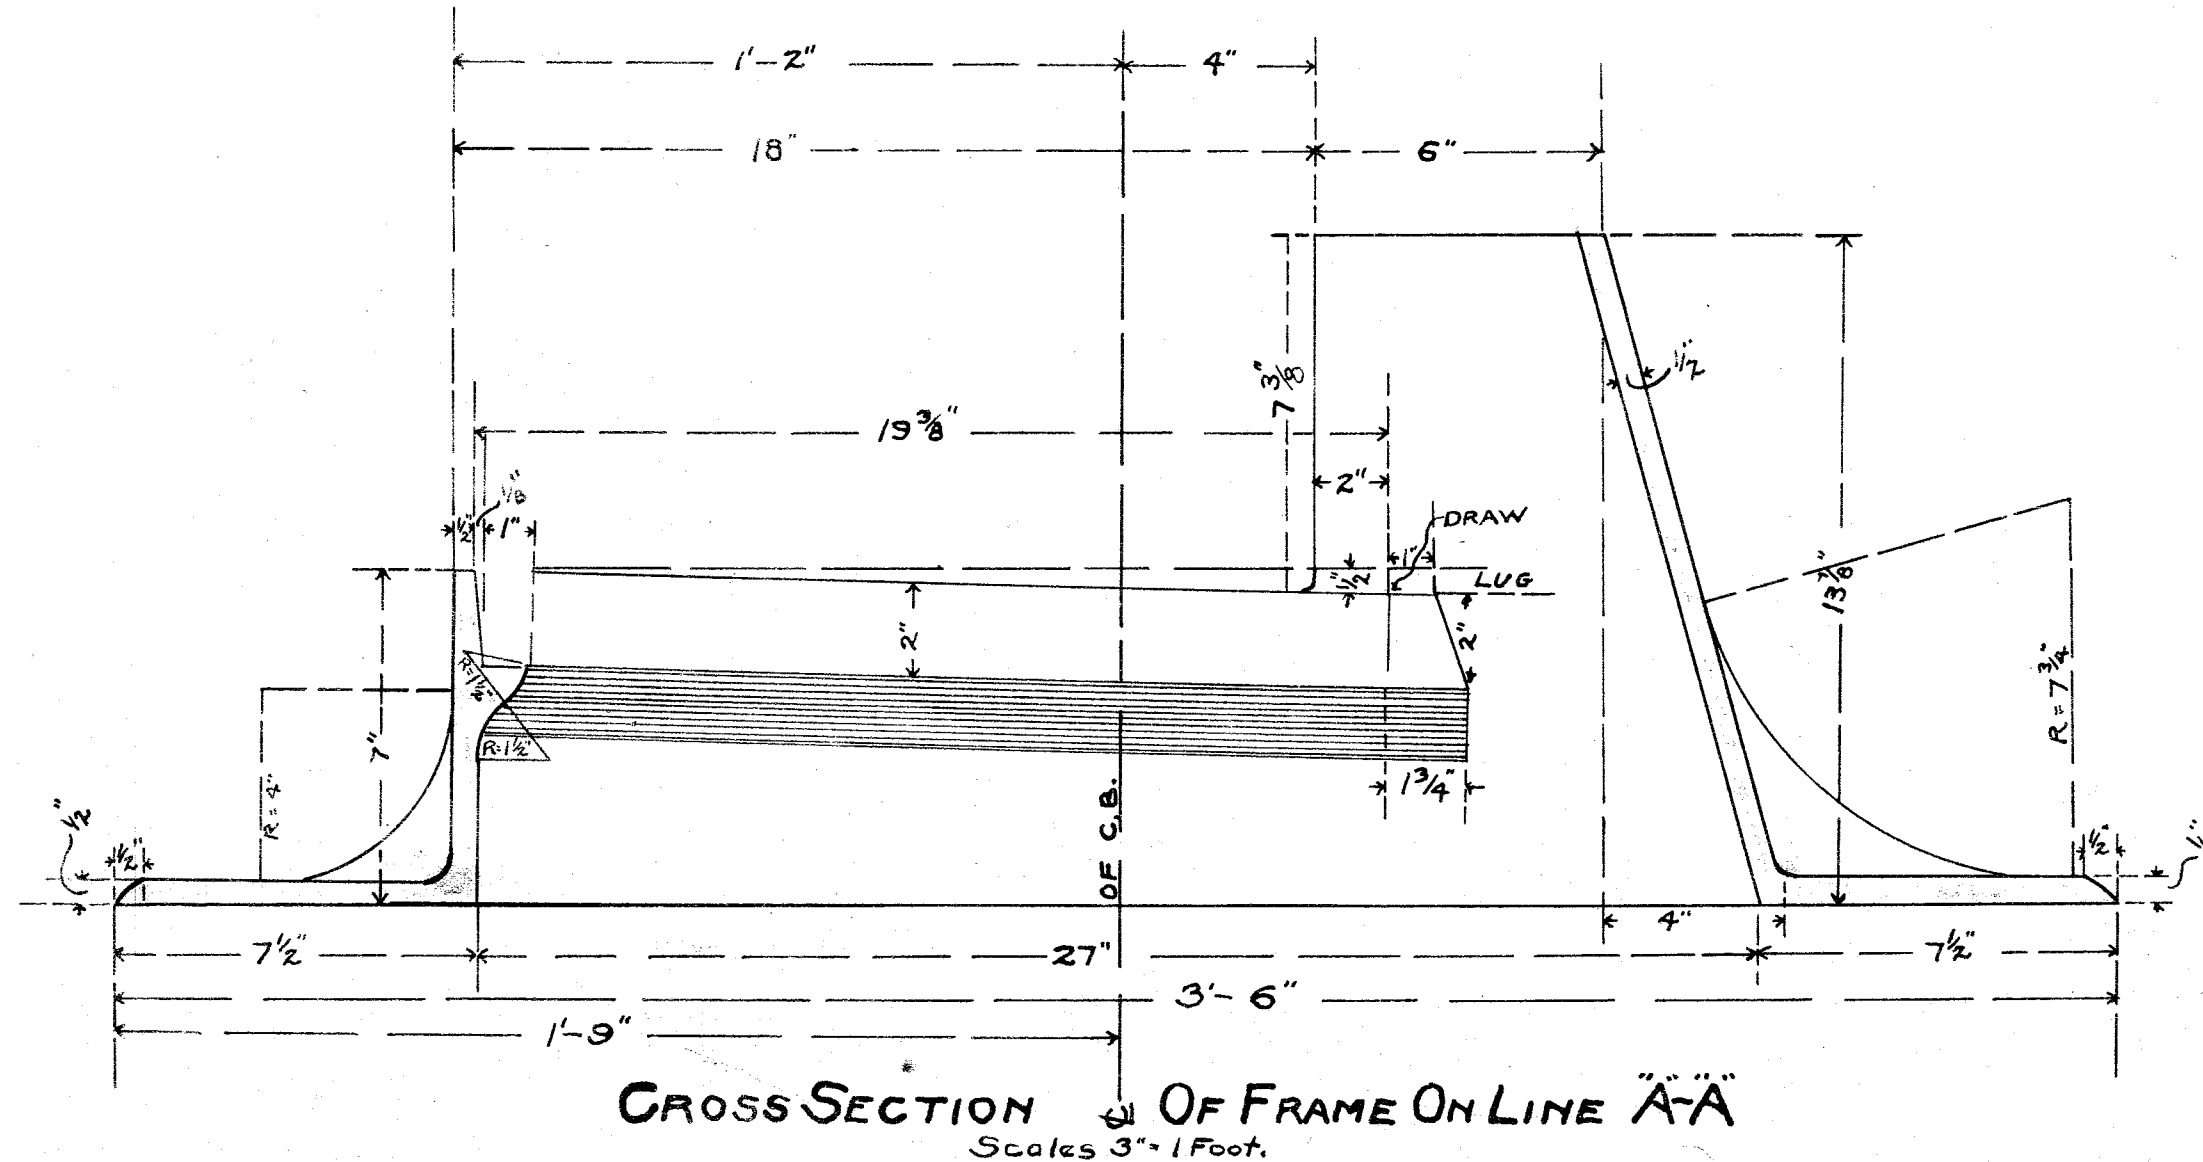


CROSS SECTION OF FRAME ON LINE A-A
Scale 3" = 1 Foot

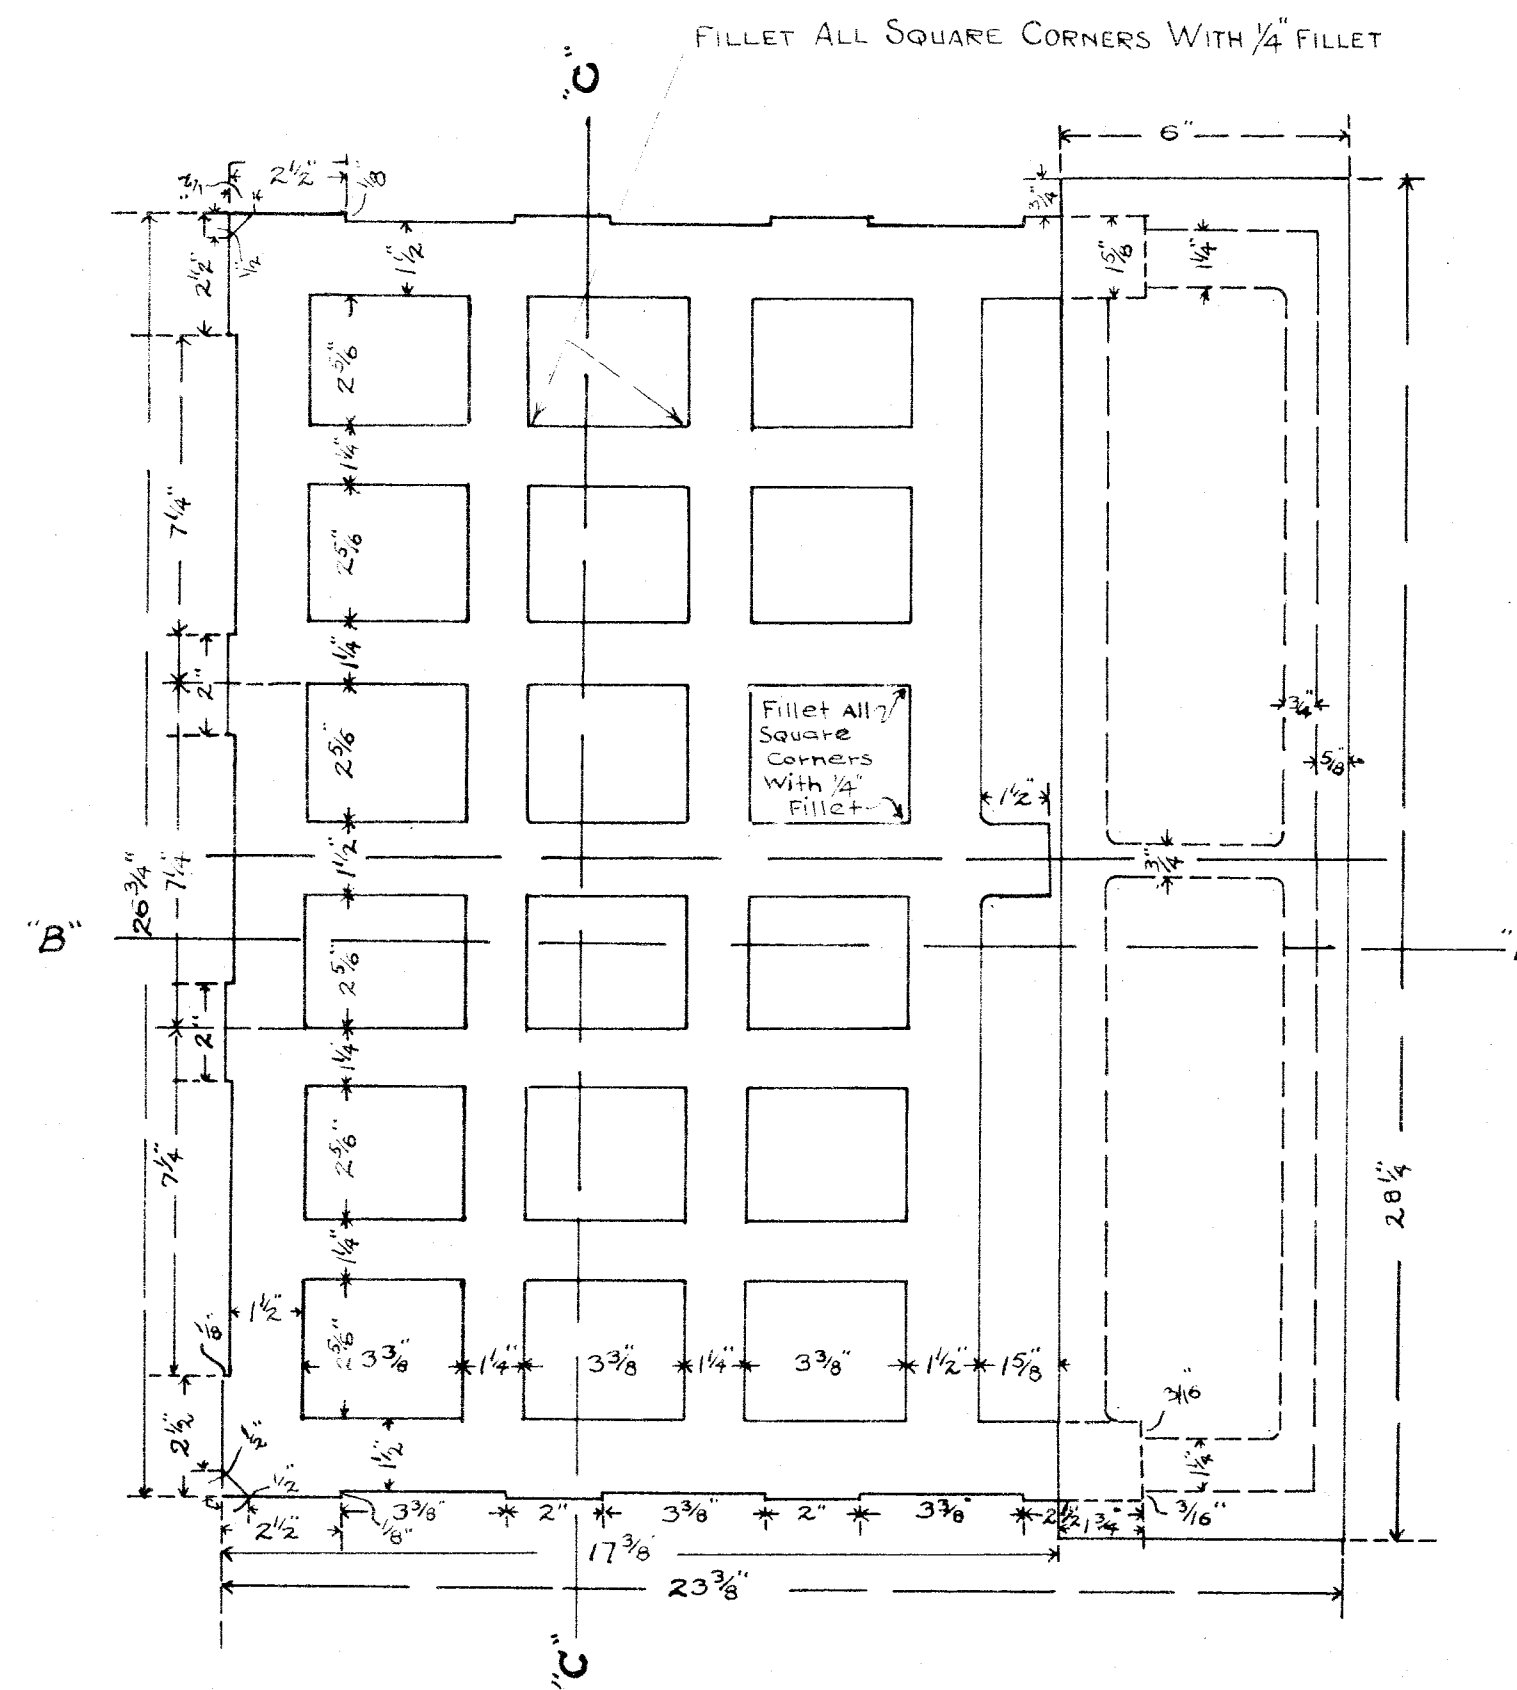


PLAN OF GRATE
Scale 3" = 1 Foot
APPROXIMATE WEIGHT OF GRATE 198 LBS.

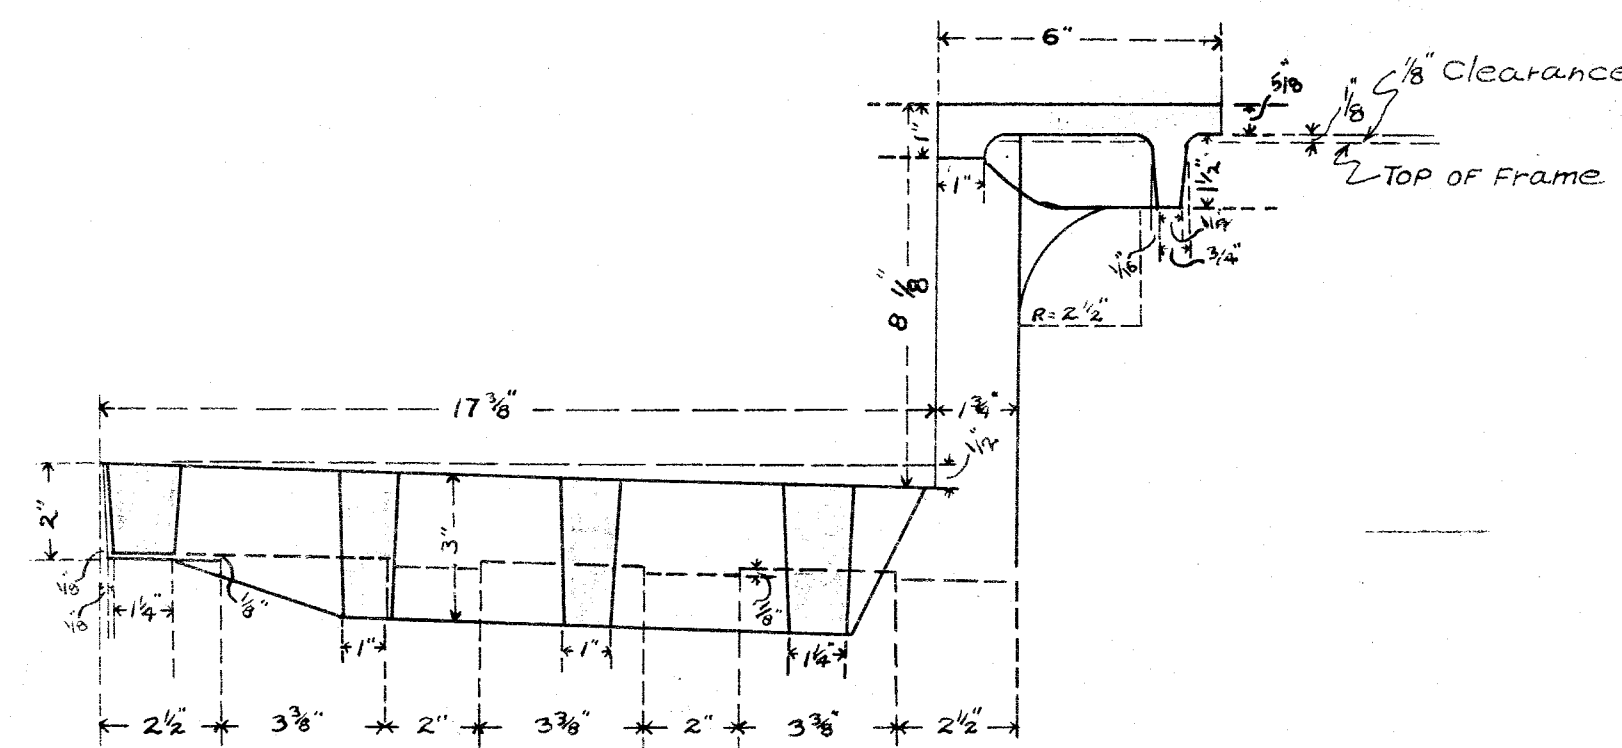


CROSS SECTION OF GRATE ON LINE B-B
Scale 3" = 1 Foot

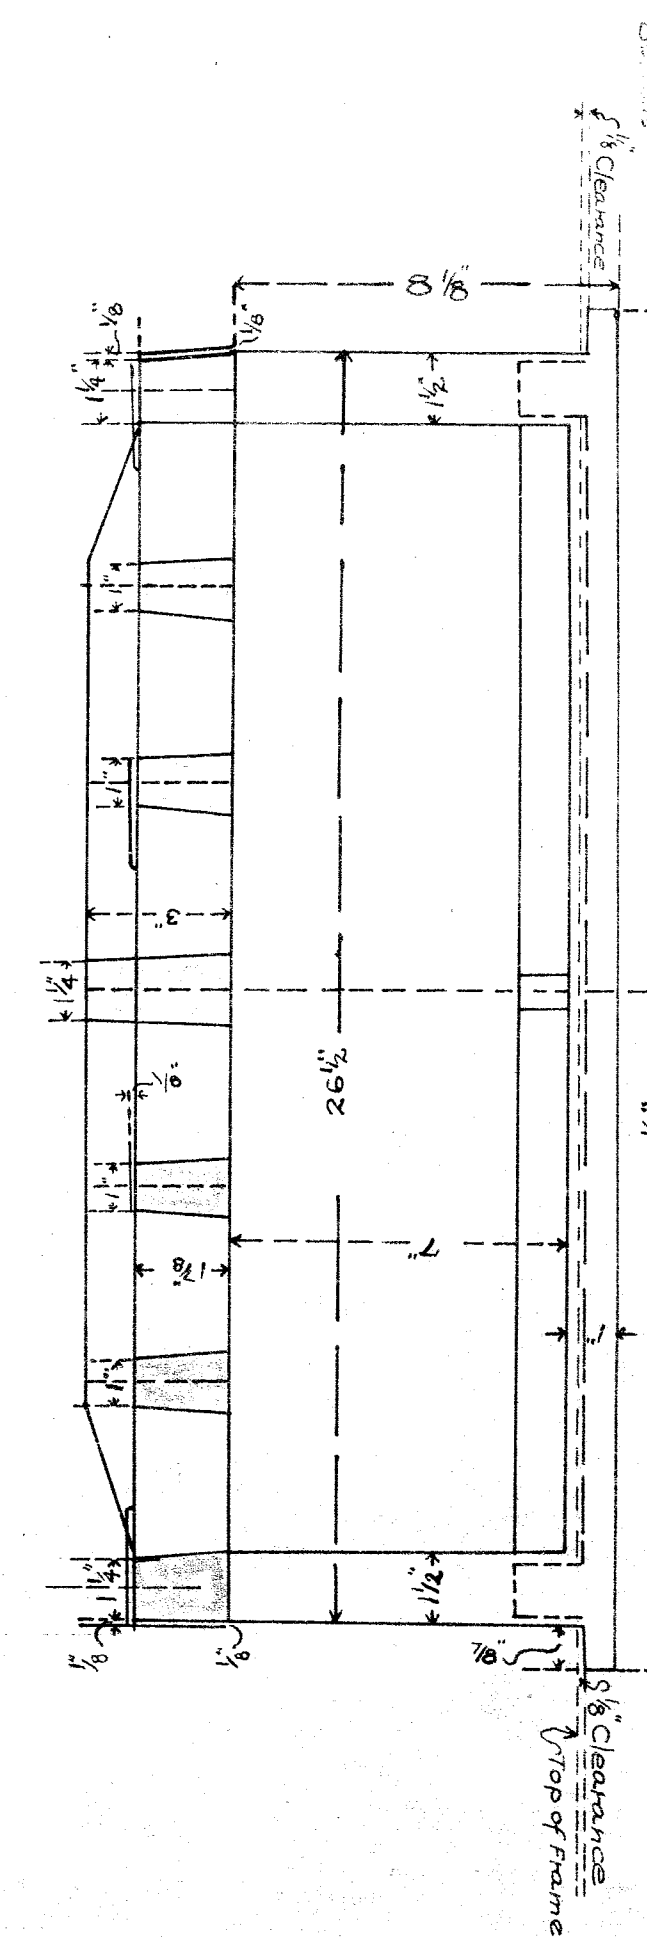


CROSS SECTION OF GRATE ON LINE C-C
Scale 3" = 1 Foot

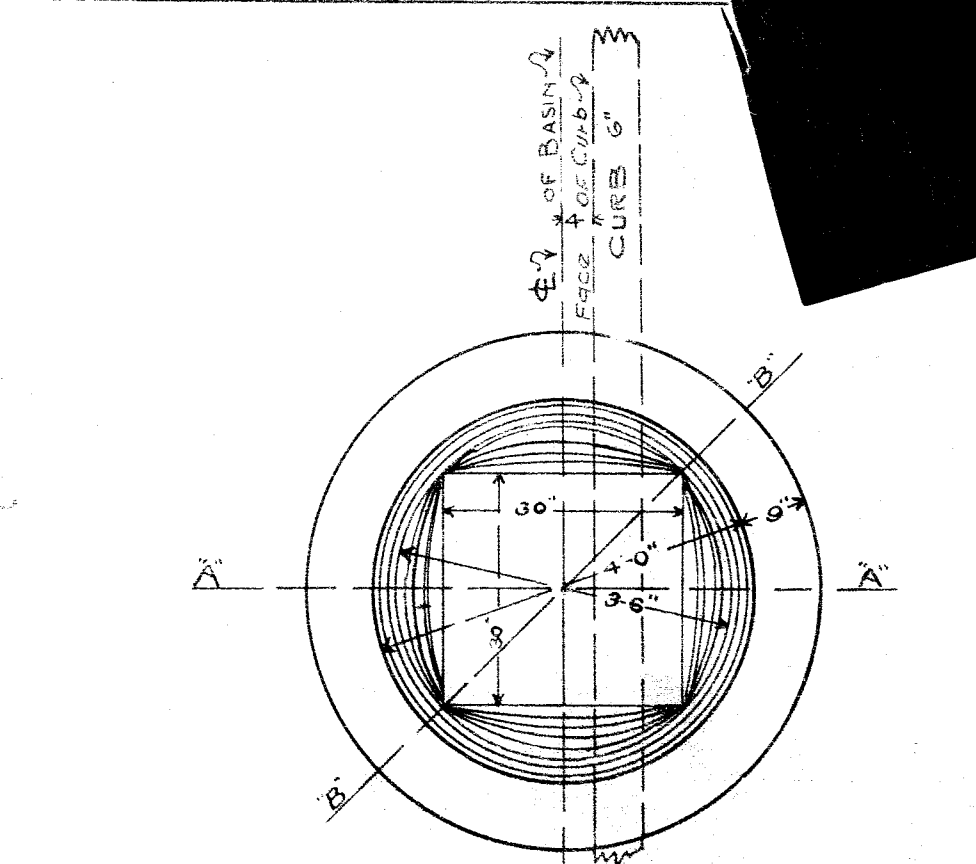

PLAN OF LARGE CATCH BASIN
SHOWING CONSTRUCTION & METHOD OF DRAWING
IN TOP TO MEET CASTING
Scale 1/2" = 1 Foot

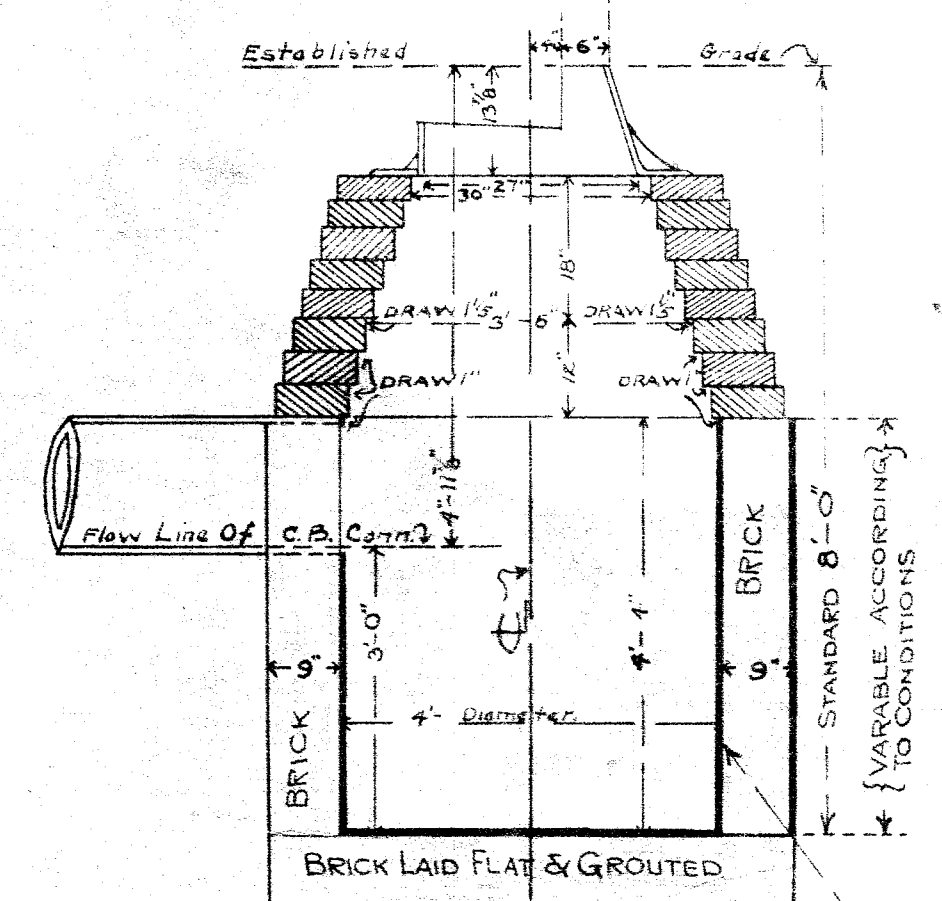

CROSS SECTION OF LARGE CATCH BASIN ON LINE A-A
Scale 1/2" = 1 Foot

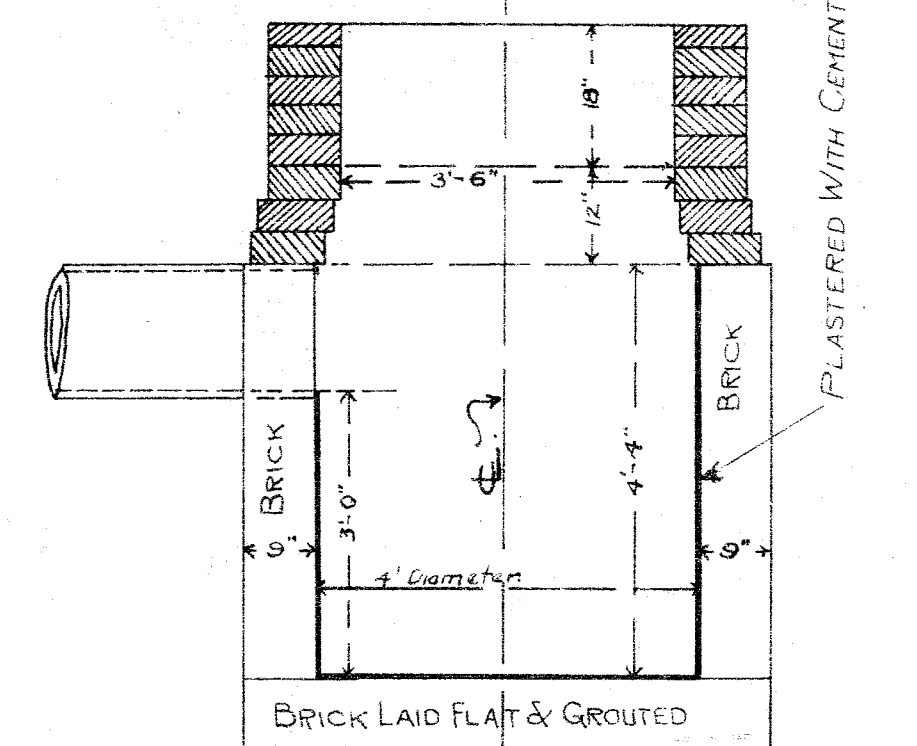

CROSS SECTION OF LARGE CATCH BASIN ON LINE B-B
Scale 1/2" = 1 Foot

DETAIL PLAN **LARGE CATCH BASIN CASTING**

REVISED JAN 15 1923
OFFICE OF
CITY CIVIL ENGINEER
CANTON, O.

REVISED SEPTEMBER 19 1923

CONSEC. NO.	1880
FILE NO.	2
DRAWER	5
NO. IN DRAWER	27
FILE NO.	
DRAWER	
NO. IN DRAWER	

M-73
ACC. No 267