


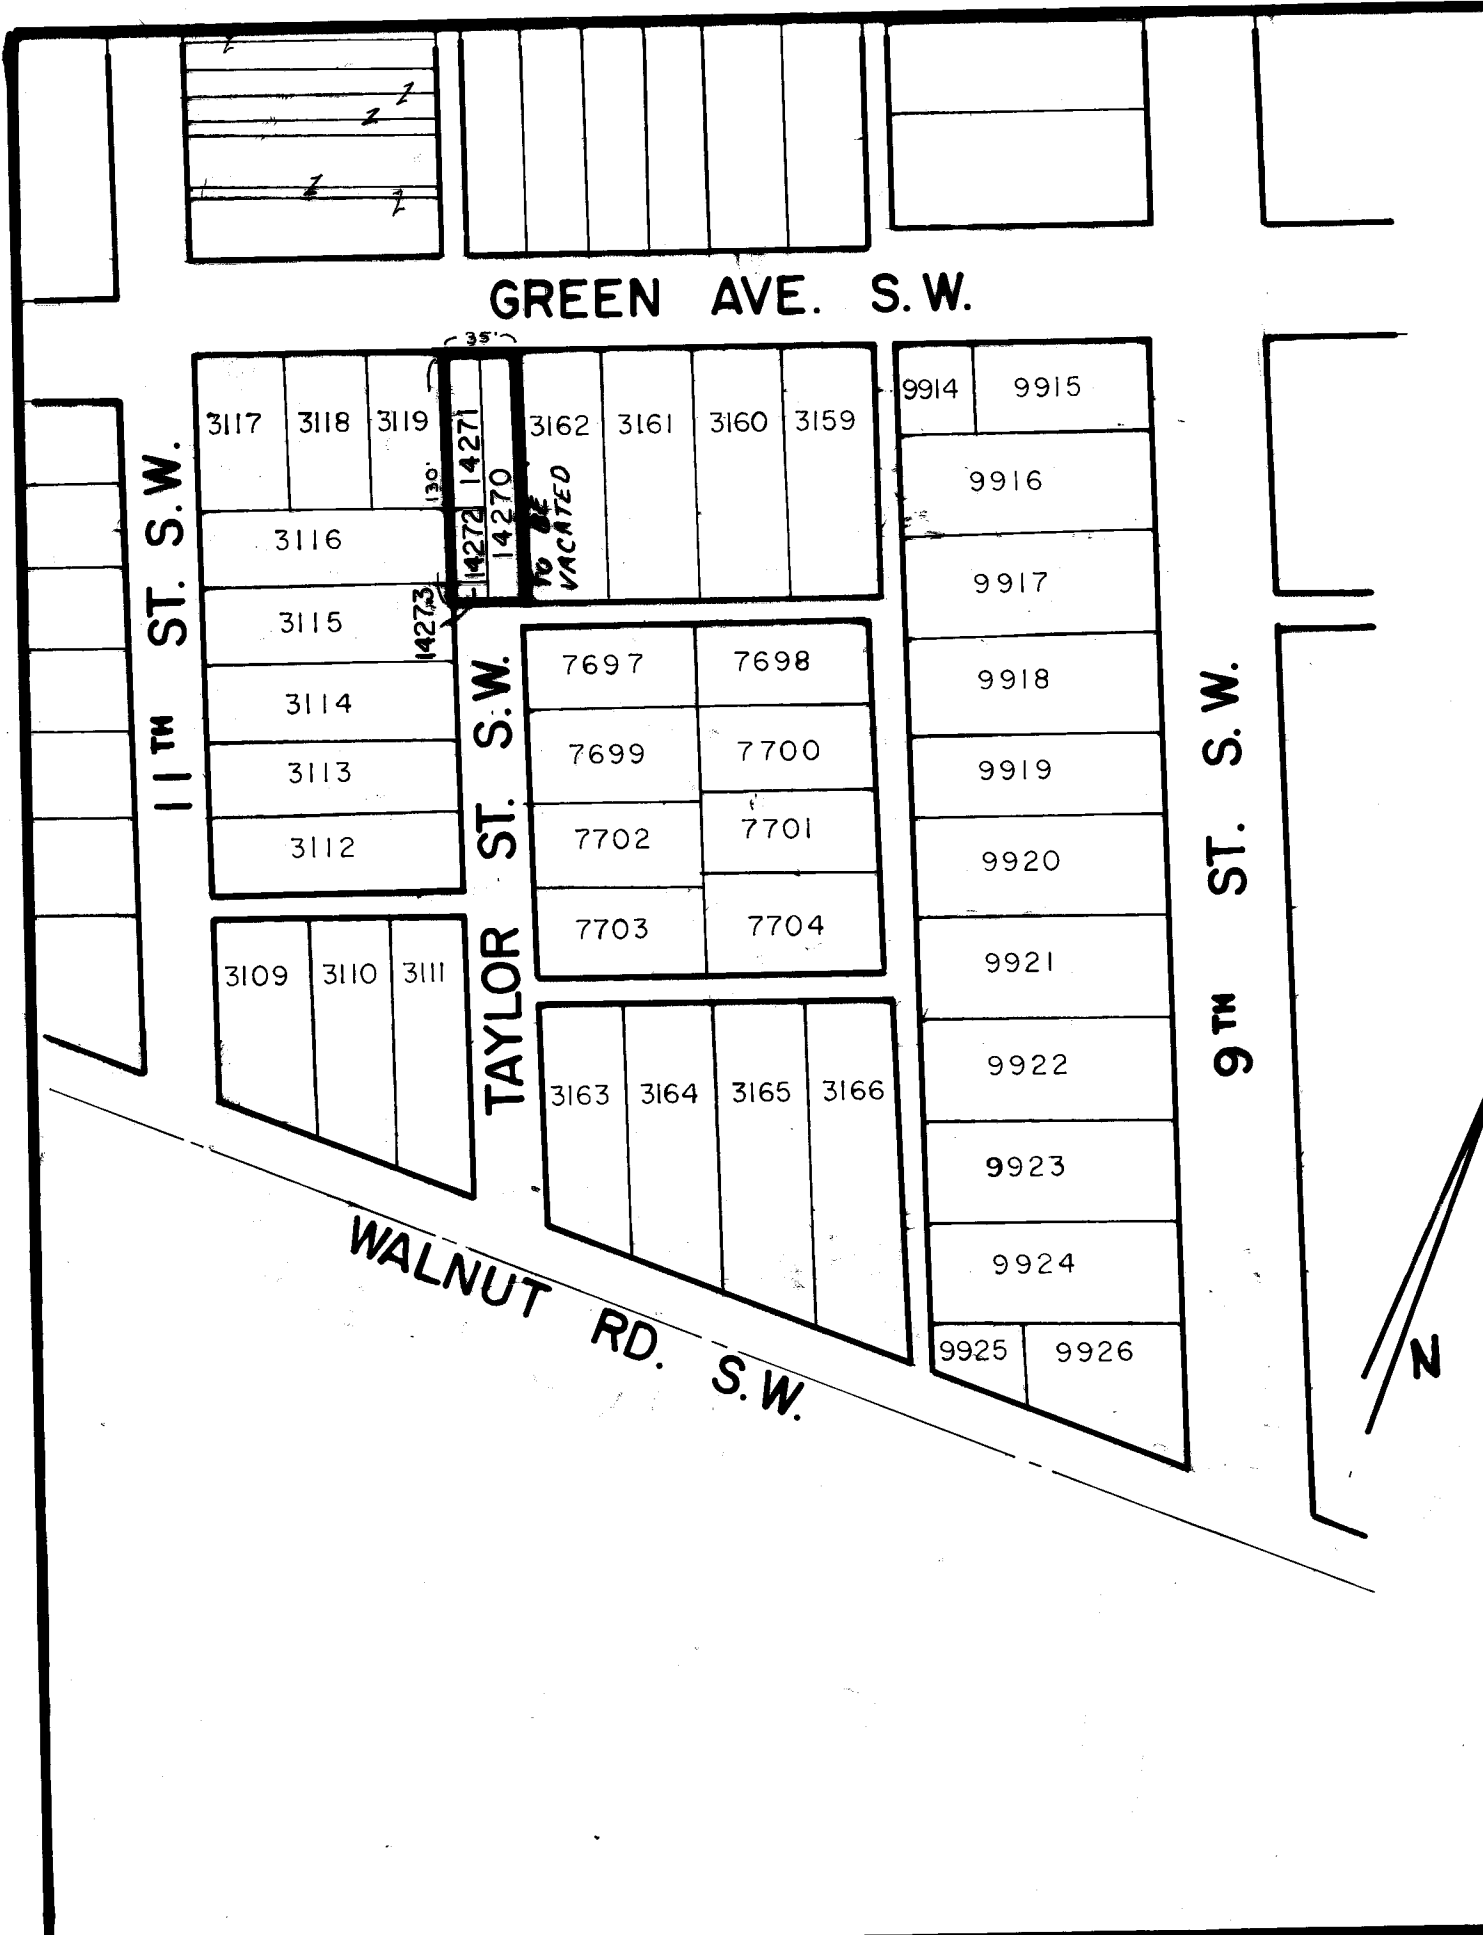

CERTIFICATION:

I HEREBY CERTIFY THE ADJACENT TO BE A CORRECT PLAT OF THE STREET TO BE VACATED.

Robert Wagoner
ROBERT WAGONER
CITY ENGINEER

CITY COUNCIL:

ACCEPTED BY THE CITY COUNCIL BY ORD. NO. 108-1982, PASSED NOV. 1, 1982.

Ron Mang Mary Ann Coyne
RON MANG PRESIDENT MARY ANN COYNE CLERK

VACATED PORTIONS GIVEN CITY LOT NO'S. 14270, 14271, 14272 & 14273.

Robert Wagoner
ROBERT WAGONER
CITY ENGINEER

DESCRIPTION:

A 35' x 130' PORTION OF TAYLOR ST. S.W. BETWEEN 9TH & 11TH ST. AND RUNNING IN A NORTH-SOUTH DIRECTION BETWEEN GREEN AVE. & WALNUT RD. S.W., SPECIFICALLY, TO VACATE THE PORTION FROM THE SOUTH R/W OF GREEN SOUTHERLY 130' TO 12' UNNAMED ALLEY.

PLANNING COMMISSION:

APPROVED BY THE PLANNING COMMISSION OF THE CITY OF MASSILLON AT A MEETING HELD JULY 14, 1982.

Robert Wagoner Fred Wilson
ROBERT WAGONER SECRETARY FRED WILSON CHAIRMAN

ENTERED FOR TRANSFER THIS 9 DAY OF December 1982.

Wili. D. Rous
COUNTY AUDITOR
RECEIVED FOR RECORD THIS 9th DAY OF December 1982.
RECORDED IN VOL. 51 PAGE 111 THIS 9th DAY OF December 1982.

Ferguson M. Fenneth
COUNTY RECORDER
CS# 593 pt
9.20

CITY OF MASSILLON, OHIO	
STREET VACATION A 35' x 130' PORTION OF TAYLOR ST. S.W.	
DR. BY TERRY L. RIDGLEY	DEPT. OF PUBLIC SERVICE ENGINEERING DIVISION
CITY ENG. ROBERT WAGONER	
SCALE 1" = 100'	DATE 11-16-82

FILE NO. M-753 ACC. NO. 2987