


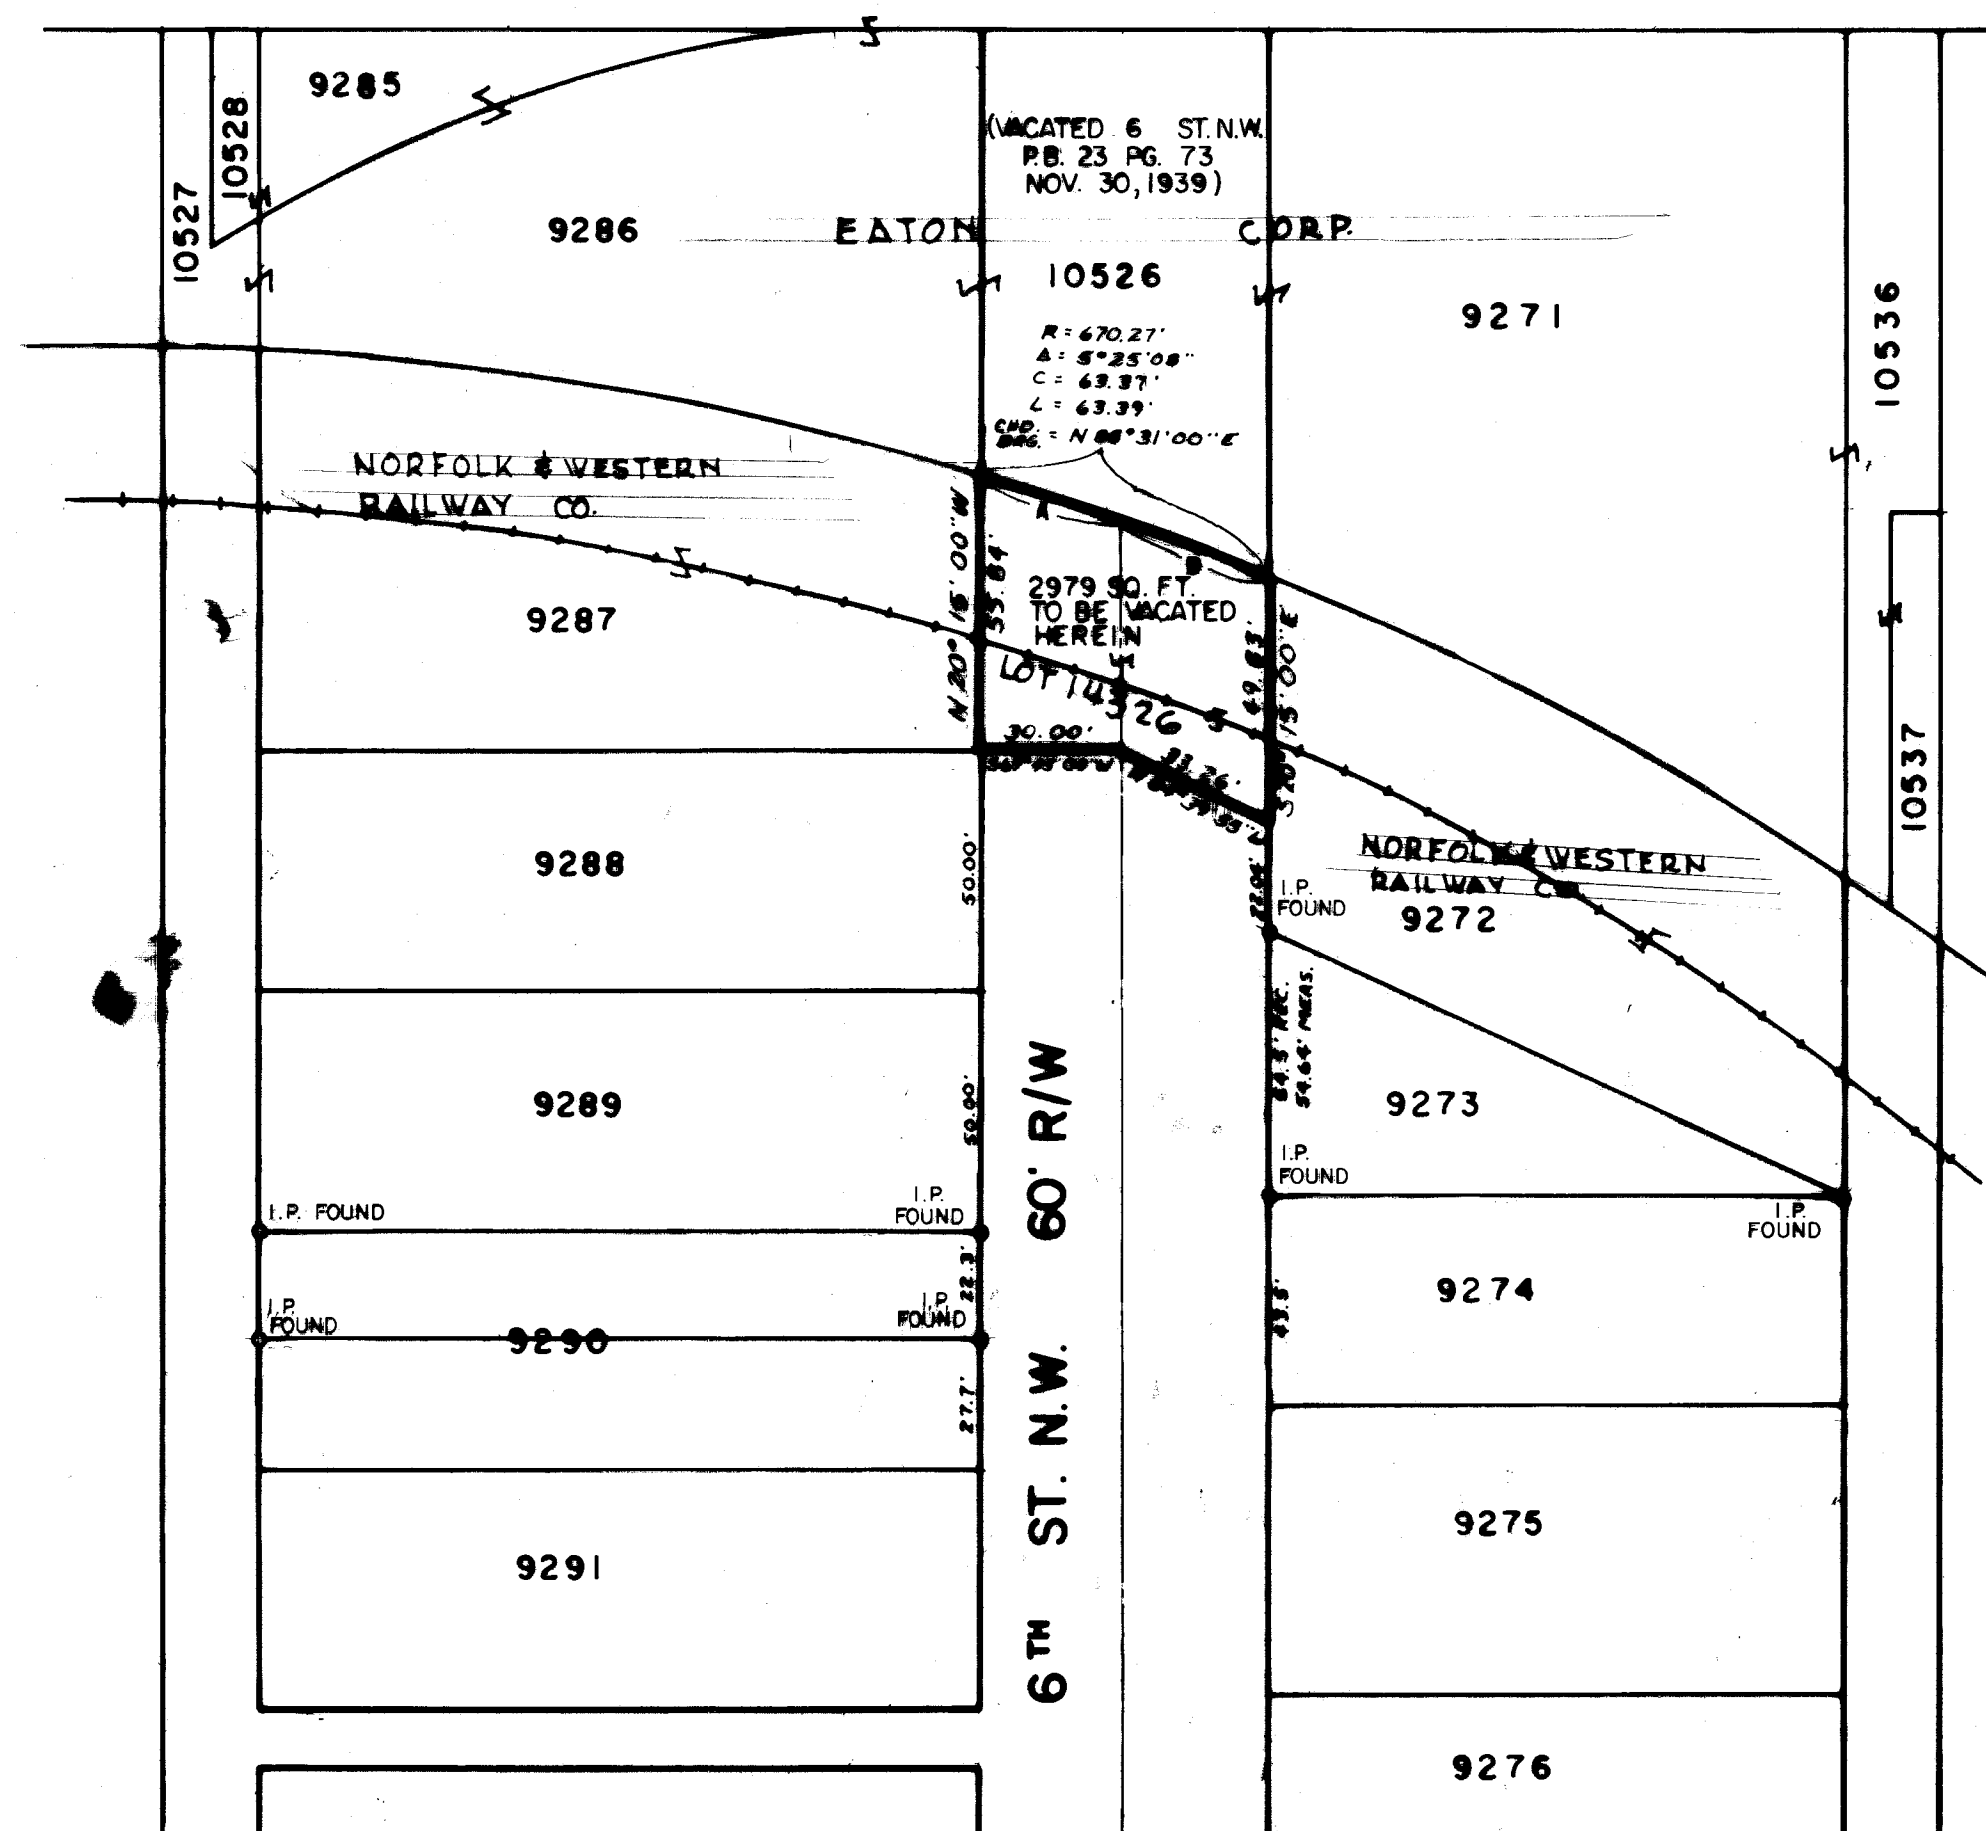

A
 $\Delta = 2^{\circ}41'16''$
 $L = 31.44'$
 $C = 31.44'$
 $CHD = N 87^{\circ}09'04'' E$
 $BRG = N 87^{\circ}09'04'' E$

B
 $\Delta = 2^{\circ}43'52''$
 $L = 31.95'$
 $C = 31.95'$
 $CHD = N 87^{\circ}51'36'' E$
 $BRG = N 87^{\circ}51'36'' E$

CERTIFICATION:

I HEREBY CERTIFY THE ADJACENT TO BE A CORRECT PLAT OF THE PORTION OF STREET TO BE VACATED.

Robert F. Wagoner
 ROBERT WAGONER - CITY ENG.

CITY COUNCIL:

ACCEPTED BY THE CITY COUNCIL BY ORDINANCE NO. 133 - 1984 PASSED SEPT. 17TH 1984

Ron Mang
 RON MANG - PRESIDENT

Maryann Coynes
 MARYANN COYNES - CLERK

VACATED PORTIONS GIVEN CITY LOT NUMBER 14326

14326

Robert F. Wagoner
 ROBERT WAGONER - CITY ENGINEER

DESCRIPTION:

BEING PART OF 6TH ST. N.W. TO BE VACATED IN THE CITY OF MASSILLON, STARK COUNTY, OHIO & BEING MORE FULLY DESCRIBED AS FOLLOWS: THE TRUE PLACE OF BEGINNING BEING THE NORTHEAST CORNER OF LOT NO. 9288, THENCE N 20°-15'-00" W ALONG THE WEST LINE OF 6TH ST. N.W. A DISTANCE OF 55.84' TO THE SOUTHWEST CORNER OF LOT NO. 10526, THENCE ON A CURVE TO THE RIGHT WITH A DELTA OF 5°-25'-08" AN ARC LENGTH OF 63.39' AND A CHORD DISTANCE OF 63.37' BEARING N 88°-31'-00" E TO THE SOUTHEAST CORNER OF LOT NO. 10526, THENCE S 20°-15'-00" E ALONG THE EAST LINE OF 6TH ST. N.W. A DISTANCE OF 49.83' TO A POINT, THENCE N 84°-39'-55" W A DISTANCE OF 33.26' TO A POINT ON THE CENTERLINE OF 6TH ST. N.W. THENCE S 69°-45'-00" W A DISTANCE OF 30.00' TO THE TRUE PLACE OF BEGINNING, CONTAINING 2979 SQ. FT.

PLANNING COMMISSION:

APPROVED BY THE PLANNING COMMISSION OF THE CITY OF MASSILLON AT A MEETING HELD SEPT. 14TH 1983

Robert F. Wagoner
 ROBERT WAGONER - SECRETARY

Fred Wilson
 FRED WILSON - CHAIRMAN

ENTERED FOR TRANSFER THIS 19TH DAY OF October 1984

RECEIVED FOR RECORD THIS 19TH DAY OF October 1984

RECORDED IN VOL. 52 PAGE 136 THIS 19TH DAY OF October 1984

Fee: 21.60
 RM

Bruce J. Miller
 COUNTY RECORDER

CITY OF MASSILLON, OHIO	
STREET VACATION	
6 TH ST. N.W.	
DR. BY TERRY L. RIDGLEY	DEPT. OF PUBLIC SERVICE
CITY ENG. ROBERT WAGONER	ENGINEERING DIVISION
SCALE 1" = 40'	DATE 9-14-83

FILE NO. M-760 ACC. NO. 3009