


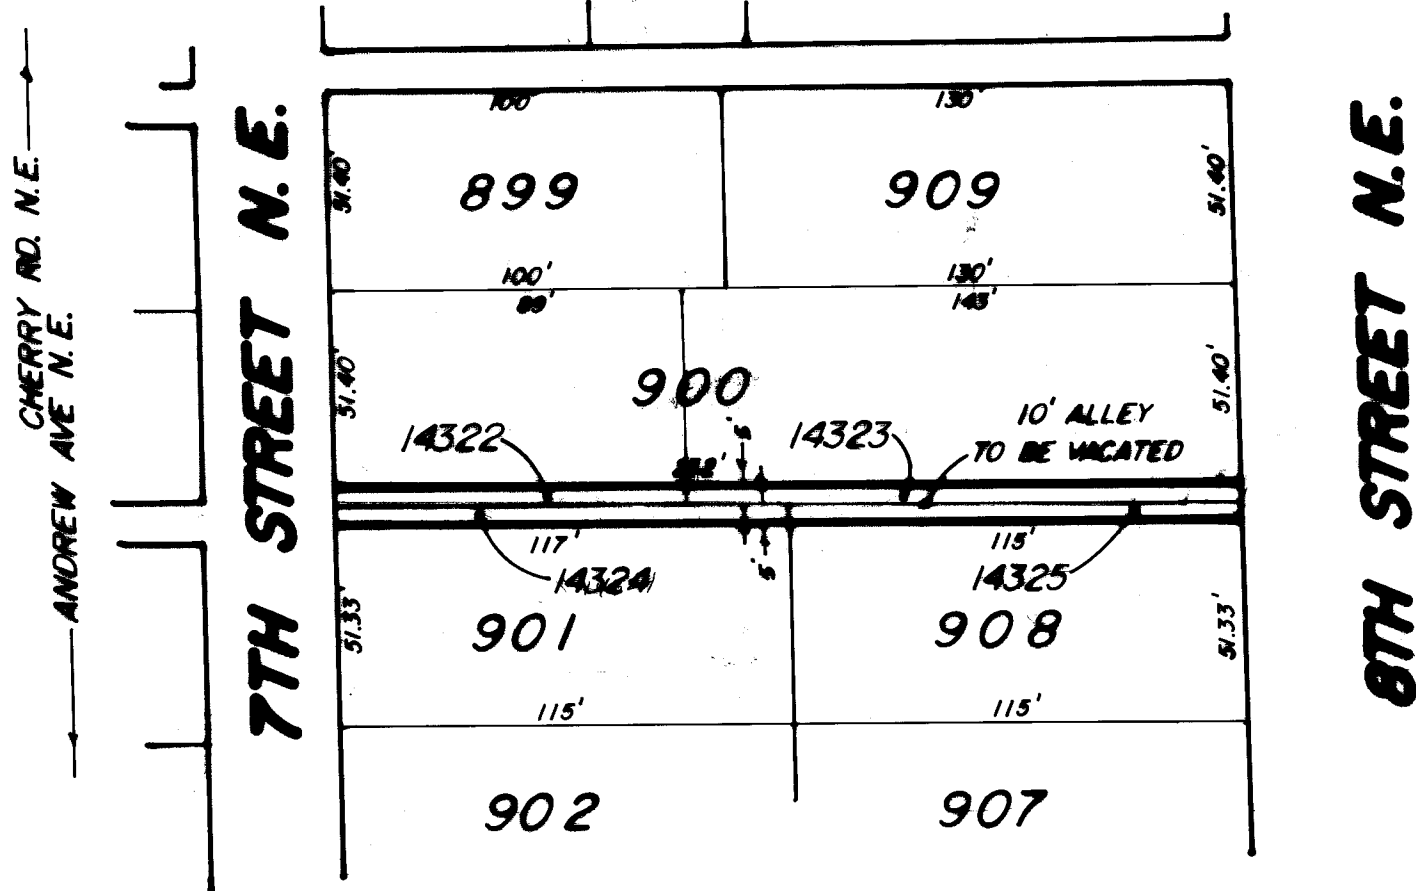

DESCRIPTION

A 10' ALLEY, SECOND ALLEY SOUTH OF CHERRY RD., N.E. BETWEEN CHERRY RD. N.E. & ANDREW AVE., N.E. AND RUNNING IN A E/W DIRECTION BETWEEN 7TH ST., N.E. & 8TH ST. N.E.

PLANNING COMMISSION

APPROVED BY THE PLANNING COMMISSION OF THE CITY OF MASSILLON AT A MEETING HELD AUG. 8TH 1984

Robert F. Wagner SECRETARY
Red J. Wilson CHAIRMAN

ENTERED FOR TRANSFER THIS 14 DAY OF September 1984

William R. A. COUNTY AUDITOR

RECEIVED FOR RECORD THIS 17th DAY OF September 1984
RECORDED IN VOL. 52 PAGE 123 THIS 17th DAY OF September 1984

Fee: \$9.90
D.A.N.

Bruce J. Miller COUNTY RECORDER

CERTIFICATION

I HEREBY CERTIFY THE ABOVE PLAT OF ALLEY TO BE VACATED.

Robert F. Wagner
CITY ENGINEER

CITY COUNCIL

ACCEPTED BY CITY COUNCIL BY ORDINANCE NO. 117-1984 PASSED AUG. 13TH 1984

Mary Ann Coyle
CLERK

Ronald E. Mang
PRESIDENT

VACATED PORTIONS GIVEN CITY LOT NO'S 14322, 14323, 14324, 14325
CITY ENGINEER

CITY OF MASSILLON, OHIO

ALLEY VACATION

10' ALLEY, RUNNING IN A EAST, WEST DIRECTION BETWEEN 7TH ST. N.E., & 8TH ST. N.E.

DR BY RON MCPHERSON

DEPT OF PUBLIC SERVICE
ENGINEERING DIVISION

CITY ENG. ROBERT WAGONER

SCALE 1" = 30'

DATE 8/8/84

FILE NO. 762 ACC. NO. 3016