


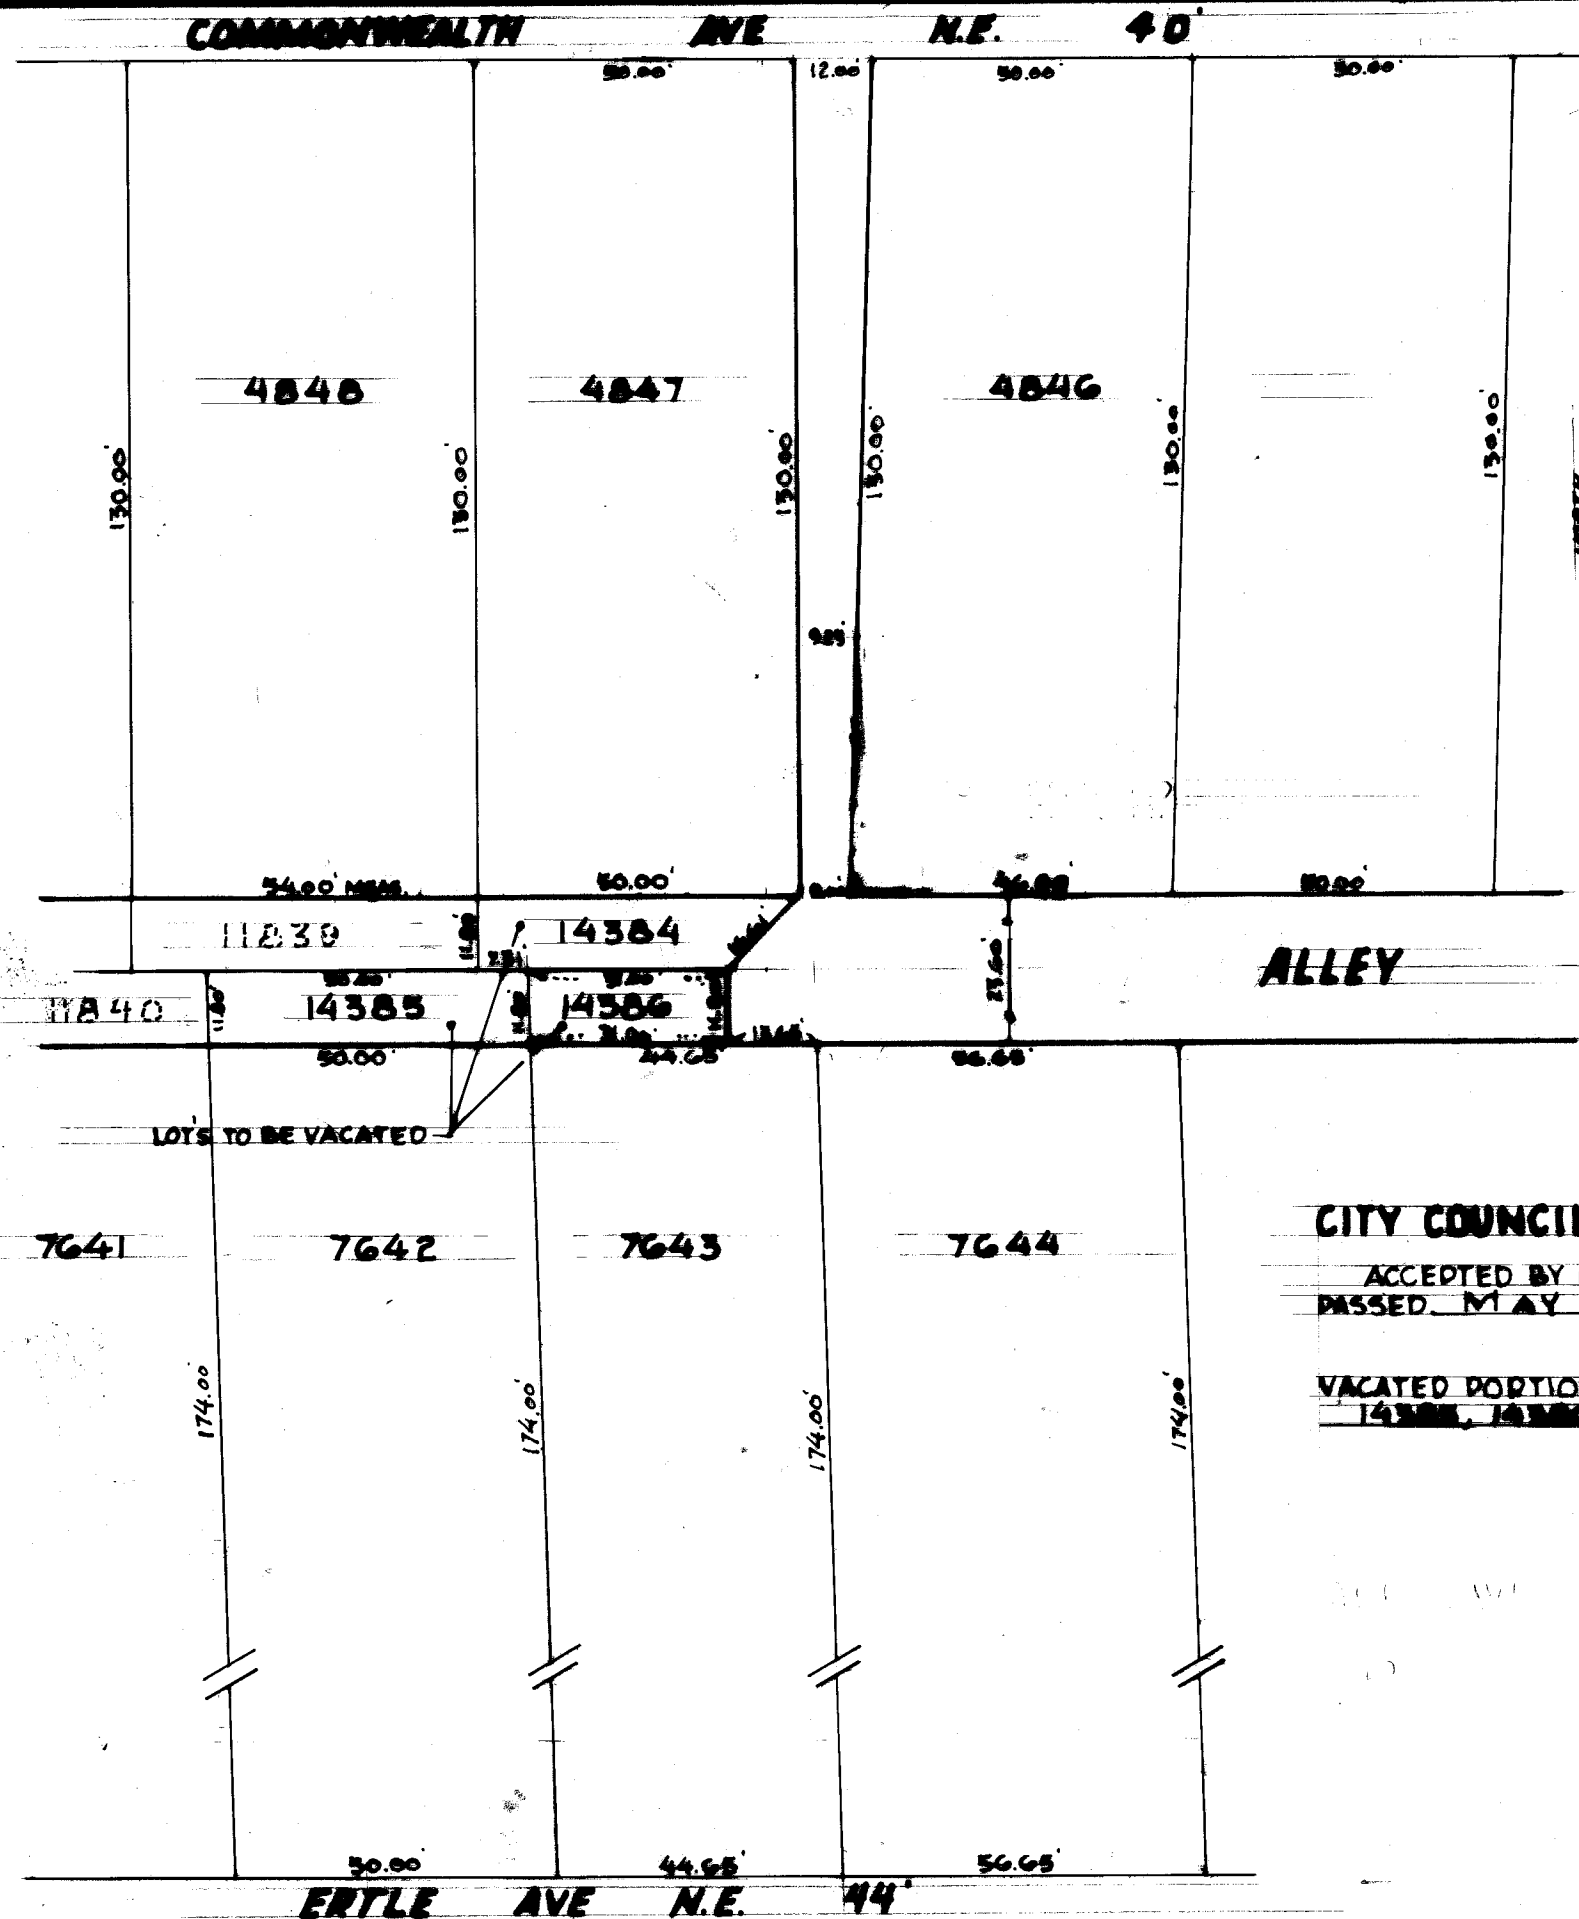

PLANNING COMMISSION

APPROVED BY THE PLANNING COMMISSION OF THE CITY OF MASSILLON
AT A MEETING HELD MAY 8TH 1985

Robert F. Wagner SECRETARY
Paul J. Quisenberry CHAIRMAN

ENTERED FOR TRANSFER THIS 1 DAY OF April 1985

William R. Rouse
COUNTY AUDITOR

RECEIVED FOR RECORD THIS 1st DAY OF April 1985
RECORDED IN VOL. 53 PAGE 112 THIS 1st DAY OF April 1985

Fee: 9.90

Janet White Wright
COUNTY RECORDER

CERTIFICATION

I HEREBY CERTIFY THE ABOVE PLAT OF ALLEY TO BE VACATED AND DEDICATED

Robert F. Wagner
CITY ENGINEER

CITY COUNCIL

ACCEPTED BY CITY COUNCIL BY ORDINANCE NO. 73-1985
PASSED MAY 20TH 1985

Robert F. Wagner
PRESIDENT

VACATED PORTION GIVEN CITY LOT NO'S 14384
14385, 14386

Robert F. Wagner
CITY ENGINEER

CITY OF MASSILLON, OHIO

ALLEY VACATION

DR BY RONNIE MACHERSON DEPT. OF PUBLIC SERVICE
ENGINEERING DIVISION

CITY ENG. ROBERT WAGONER

SCALE 1" = 30'

DATE 9-24-85

M-767 ACC. NO. 3025