
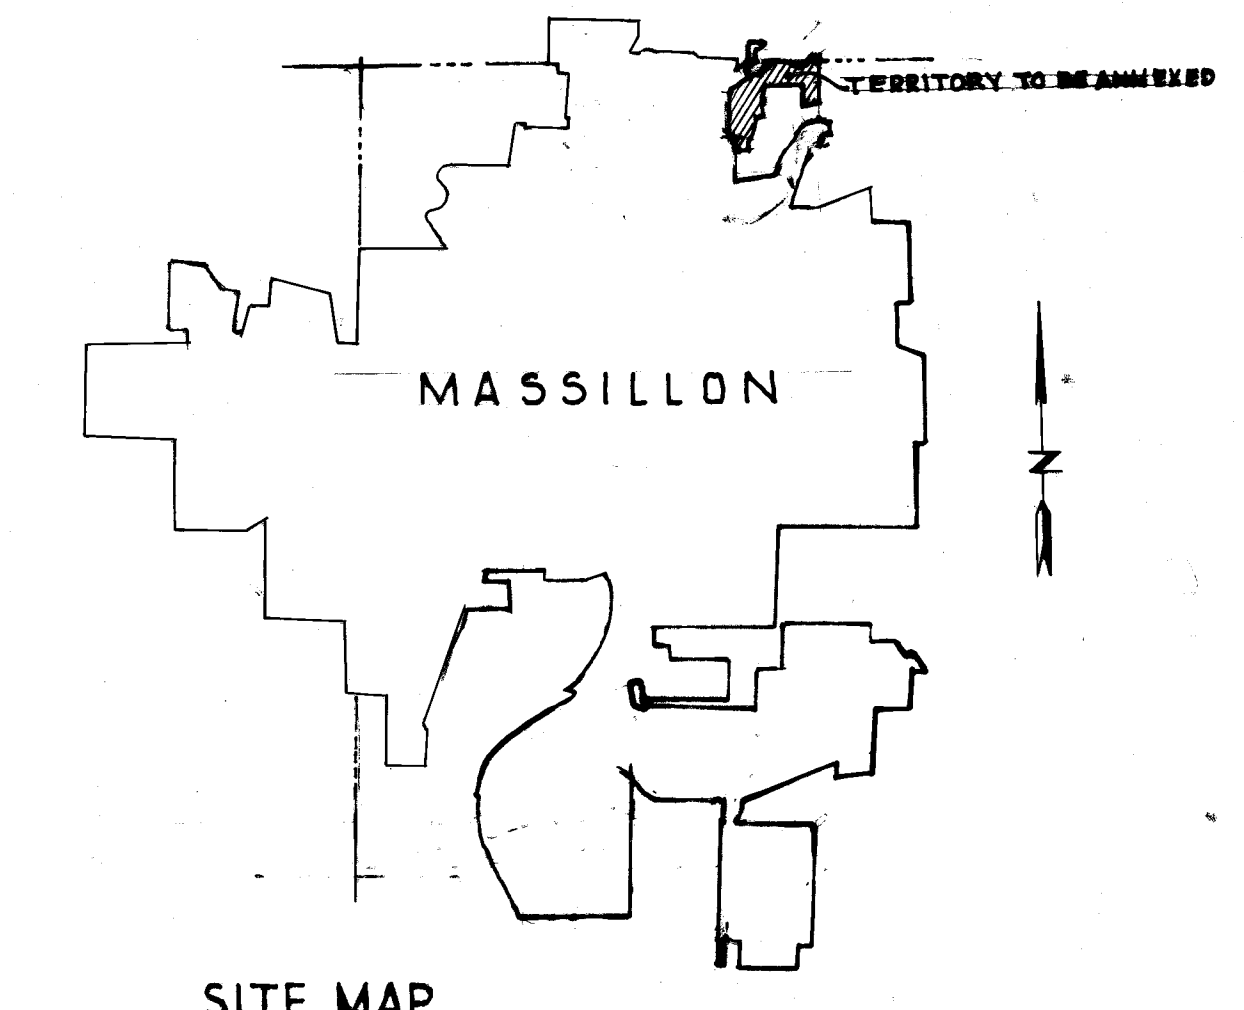


NOTE:
DEED VOL. 4304 PG. 43 AND VOL. 3634 PG. 436 NOT
ON SAME BASIS OF BEARINGS AS PLAT BK. 50 PG. 26.

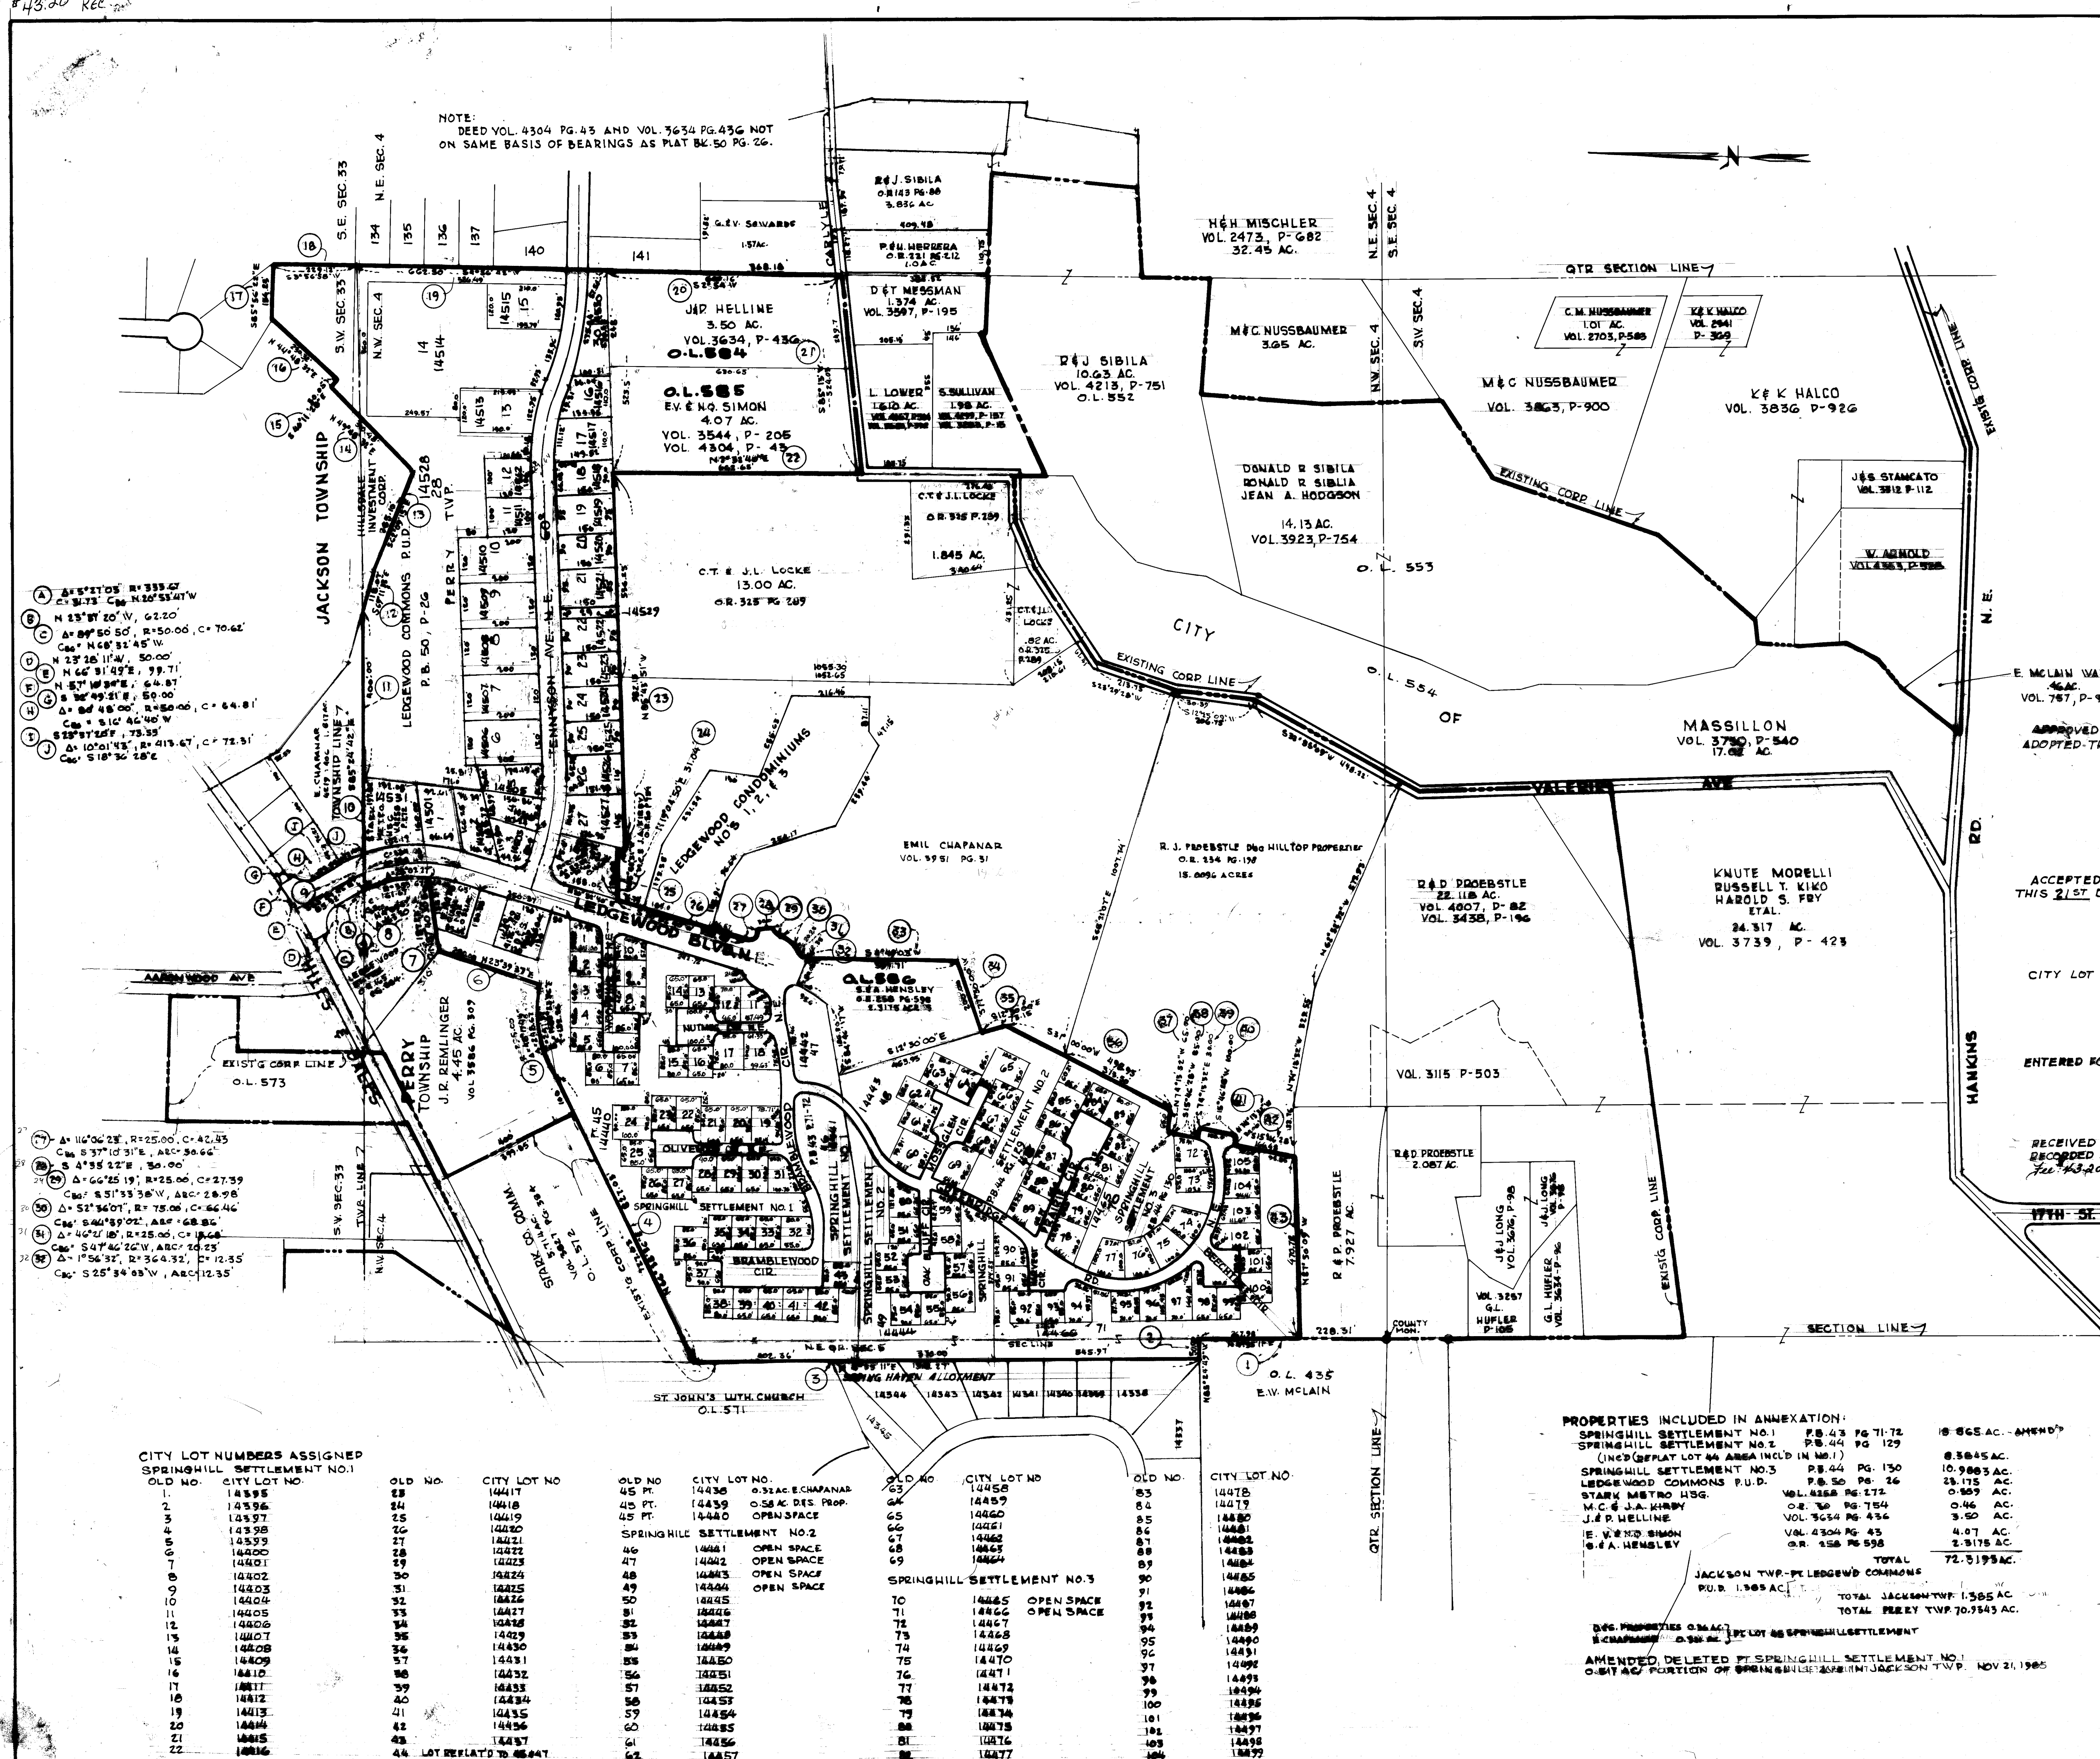

APPROVED FOR ANNEXATION BY THE STARK COUNTY COMMISSIONERS BY JOURNAL NO. 211
ADOPTED THIS 11 DAY OF FEB. 1986

Robert O. Smith
James W. Spangler
STARK COUNTY COMMISSIONERS

ACCEPTED BY CITY COUNCIL OF MASSILLON, OHIO ORDINANCE NO. 61-1986 PASSED
THIS 21ST DAY OF APRIL 1986

Carl H. Tumbal
PRESIDENT

CITY LOT NUMBERS ASSIGNED THIS 23RD DAY OF MAY 1986

Robert J. Wagner
CITY ENGINEER

ENTERED FOR TRANSFER THIS 7 DAY OF July 1986

Robert D. Brown
COUNTY AUDITOR

RECEIVED FOR RECORD THIS 11th DAY OF July 1986
RECORDED IN VOL. 23 PAGE 140 THIS 11th DAY OF July 1986
James W. Spangler
COUNTY RECORDER

SURVEYORS CERTIFICATION:
I HEREBY CERTIFY THAT THIS IS A TRUE DESCRIPTION OF THAT TRACT
TO BE ANNEXED, AS COMPILED FROM DEEDS OF RECORD & RECORD PLATS.

Robert J. Wagner
REG. SURVEYOR NO. 4181

**MAP OF TERRITORY TO BE ANNEXED TO
THE CITY OF MASSILLON, OHIO**

PART OF N.E. OR SECTION 5, PART OF N.W. OR SECTION 4, PERRY TWP.
& PART OF S.W. OR SECTION 33, JACKSON TWP., STARK CO., OHIO

TOTAL ACERAGE IN TERRITORY 72.5193 ACRES

MILES OF STATE HIGHWAYS 0.0

MILES OF COUNTY ROADS 0.0

MILES OF TOWNSHIP ROADS 1.450

PROPERTIES INCLUDED IN ANNEXATION:

PROPERTY	ACRES
SPRINGHILL SETTLEMENT NO. 1	18.865 AC.
SPRINGHILL SETTLEMENT NO. 2	10.9803 AC.
SPRINGHILL SETTLEMENT NO. 3	23.175 AC.
LEDGEWOOD COMMONS P.D.	0.507 AC.
STARK METRO HSG.	0.46 AC.
M.C. J.A. KIRBY	3.50 AC.
J.P. HELLINE	4.07 AC.
E.V. SIMON	2.3175 AC.
S.A. HENSLEY	0.00 AC.
TOTAL	72.5193 AC.

JACKSON TWP. - PT. LEDGEWOOD COMMONS
P.D. 1.305 AC.

TOTAL JACKSON TWP. 1.305 AC.

TOTAL PERRY TWP. 70.7543 AC.

AMENDED, DELETED PT. SPRINGHILL SETTLEMENT NO. 1
0.517 AC. PORTION OF SPRINGHILL SETTLEMENT JACKSON TWP. NOV. 21, 1985

CITY LOT NUMBERS ASSIGNED SPRINGHILL SETTLEMENT NO. 1		OLD NO.		CITY LOT NO.	
1	14395	24	14417	45	14438
2	14396	25	14418	46	14439
3	14397	26	14419	47	14440
4	14398	27	14420	48	14441
5	14399	28	14421	49	14442
6	14400	29	14422	50	14443
7	14401	30	14423	51	14444
8	14402	31	14424	52	14445
9	14403	32	14425	53	14446
10	14404	33	14426	54	14447
11	14405	34	14427	55	14448
12	14406	35	14428	56	14449
13	14407	36	14429	57	14450
14	14408	37	14430	58	14451
15	14409	38	14431	59	14452
16	14410	39	14432	60	14453
17	14411	40	14433	61	14454
18	14412	41	14434	62	14455
19	14413	42	14435		
20	14414	43	14436		
21	14415	44	14437		
22	14416				

44 LOT RELATED TO 44447

CITY OF MASSILLON, OHIO	
SPRINGHILL SETTLEMENT LEDGEWOOD AREA	
DR. BY RON MCPHERSON	DEPT. OF PUBLIC SERVICE
CITY ENG. ROBERT WAGNER	ENGINEERING DIVISION
SCALE 1"=200'	DATE 9/5/84