

CITY OF MASSILLON, OHIO

MASSILLON STATE HOSPITAL PAVILIONS

MAYOR _____ DELBERT DEMMER
SAFETY SERVICE DIR. _____ TED WILLOUGHBY
CITY ENGINEER _____ ROBERT WAGONER

GENERAL NOTES

THE BUILDING OF THE PICNIC SHELTERS WILL COME UNDER THE STANDARDS OF THE MASSILLON BUILDING DEPARTMENT. ALL PLUMBING AND ELECTRICAL WORK MUST MEET THE STANDARDS OF THE MASSILLON BUILDING DEPARTMENT FOR LICENSING OF ELECTRICIANS AND PLUMBERS.

PERMITS WILL BE REQUIRED FOR THE SHELTERS, WIRING AND PLUMBING. NO FEES WILL BE CHARGED FOR THE PERMITS. ALL LUMBER EXCEPT THE PLYWOOD SHEETINGS AND TRUSSES WILL BE PRESSURE TREATED LUMBER THE 6" x 6" POSTS THAT ARE IN CONTACT WITH THE GROUND MUST HAVE A RETENTION RATING OF 0.40.

ALL EXPOSED WOOD INCLUDING TRUSSES WILL BE STAINED TWO COATS OF EXTERIOR GRADE WALNUT STAIN SUCH AS OLYMPIC OR EQUAL. EACH ITEM SUCH AS SHELTERS CONCRETE FLOOR, PLUMBING, WIRING ETC. WILL BE BID AS A LUMP SUM ITEM, COMPLETE.

ELECTRICAL CONTRACTOR WILL GET POWER FROM BUILDING AS SHOWN ON GRADING PLAN. POWER LINE WILL BE UNDERGROUND.


CITY WILL STAKE LOCATION OF SHELTERS AND SET GRADE.




ALL ITEMS SHOWN ON PLANS, WIRING, PLUMBING, GRADING, EXCAVATING, CONCRETE, SHELTERS, PAINTING WILL BE BID COMPLETE ONE LUMP SUM ITEM FOR ENTIRE PROJECT. CONTRACTOR WILL FURNISH ENOUGH ELECTRICAL WIRING OF THE PROPER SIZE TO REACH THE CONNECTING POWER SOURCE INSIDE THE BUILDINGS. CONTACT DON STONEKING 833-3135-EX 281 FOR LOCATION OF THE UTILITIES INSIDE THE BUILDING.

PREPARED BY RON MCPHERSON
MASSILLON CITY ENGINEERING DEPARTMENT

ROBERT F. WAGONER, ARCHITECT-ENGINEER

FILE M-784 ACC. NO. 3063

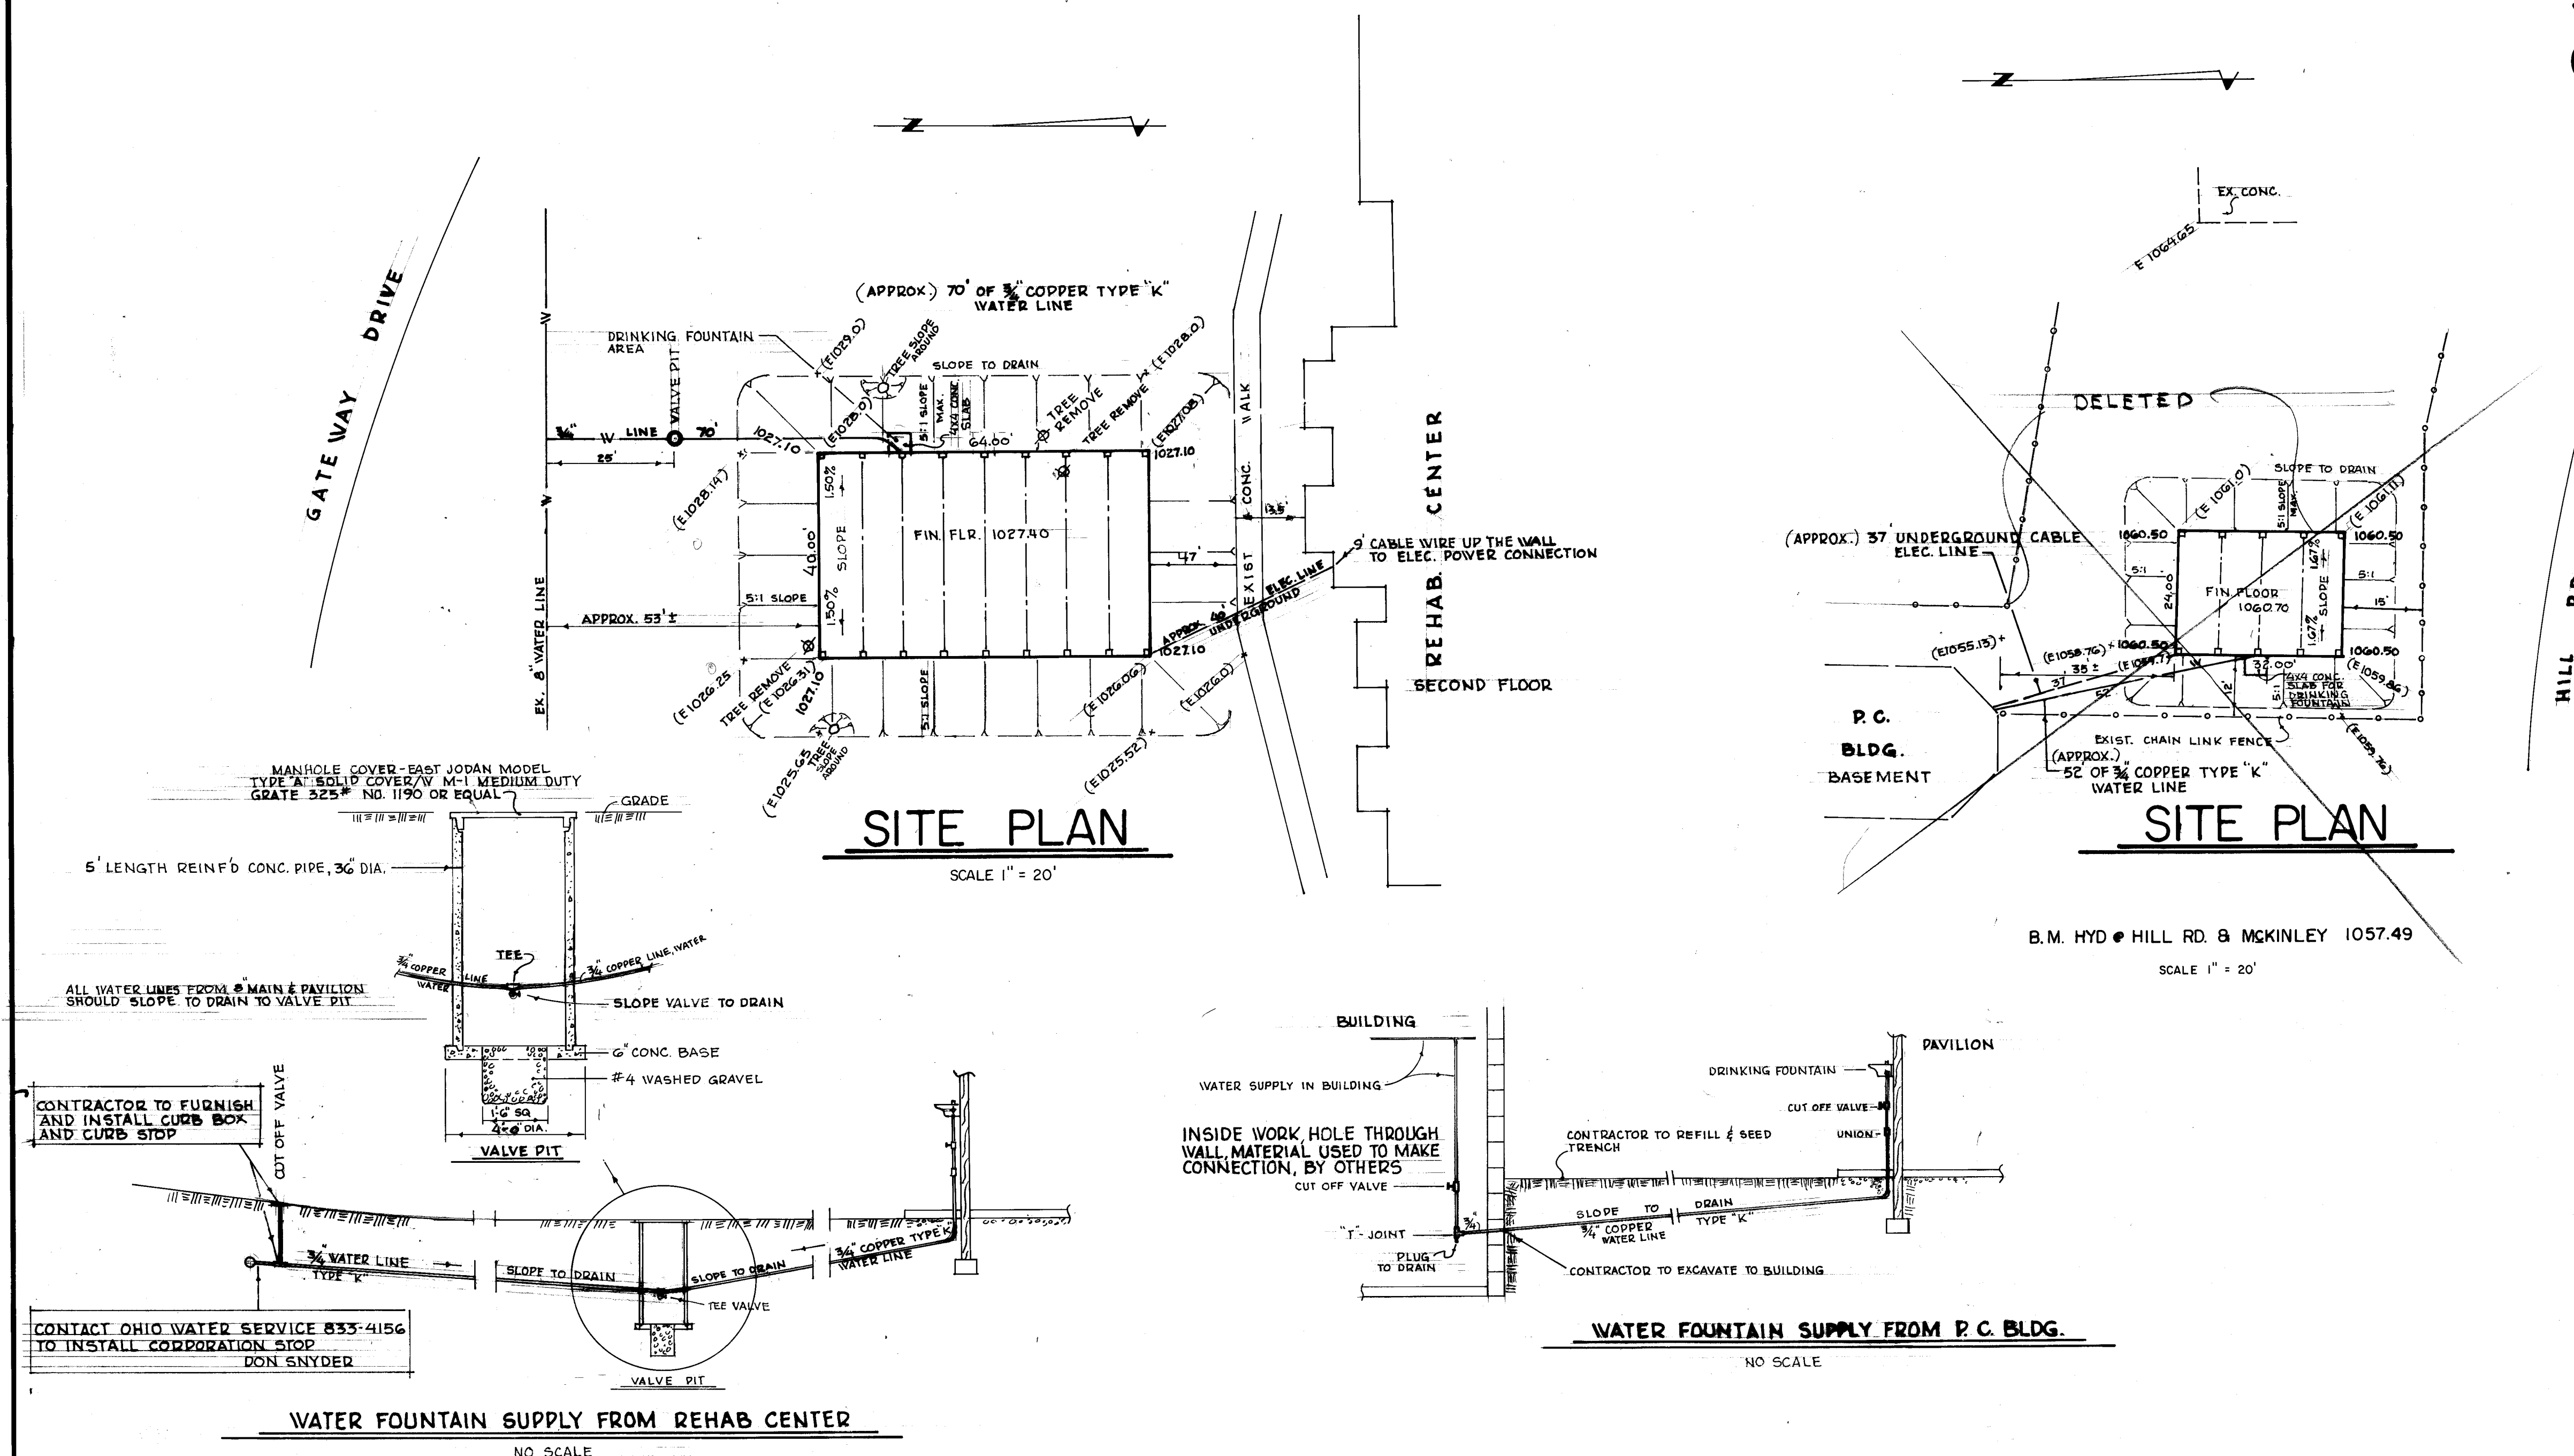

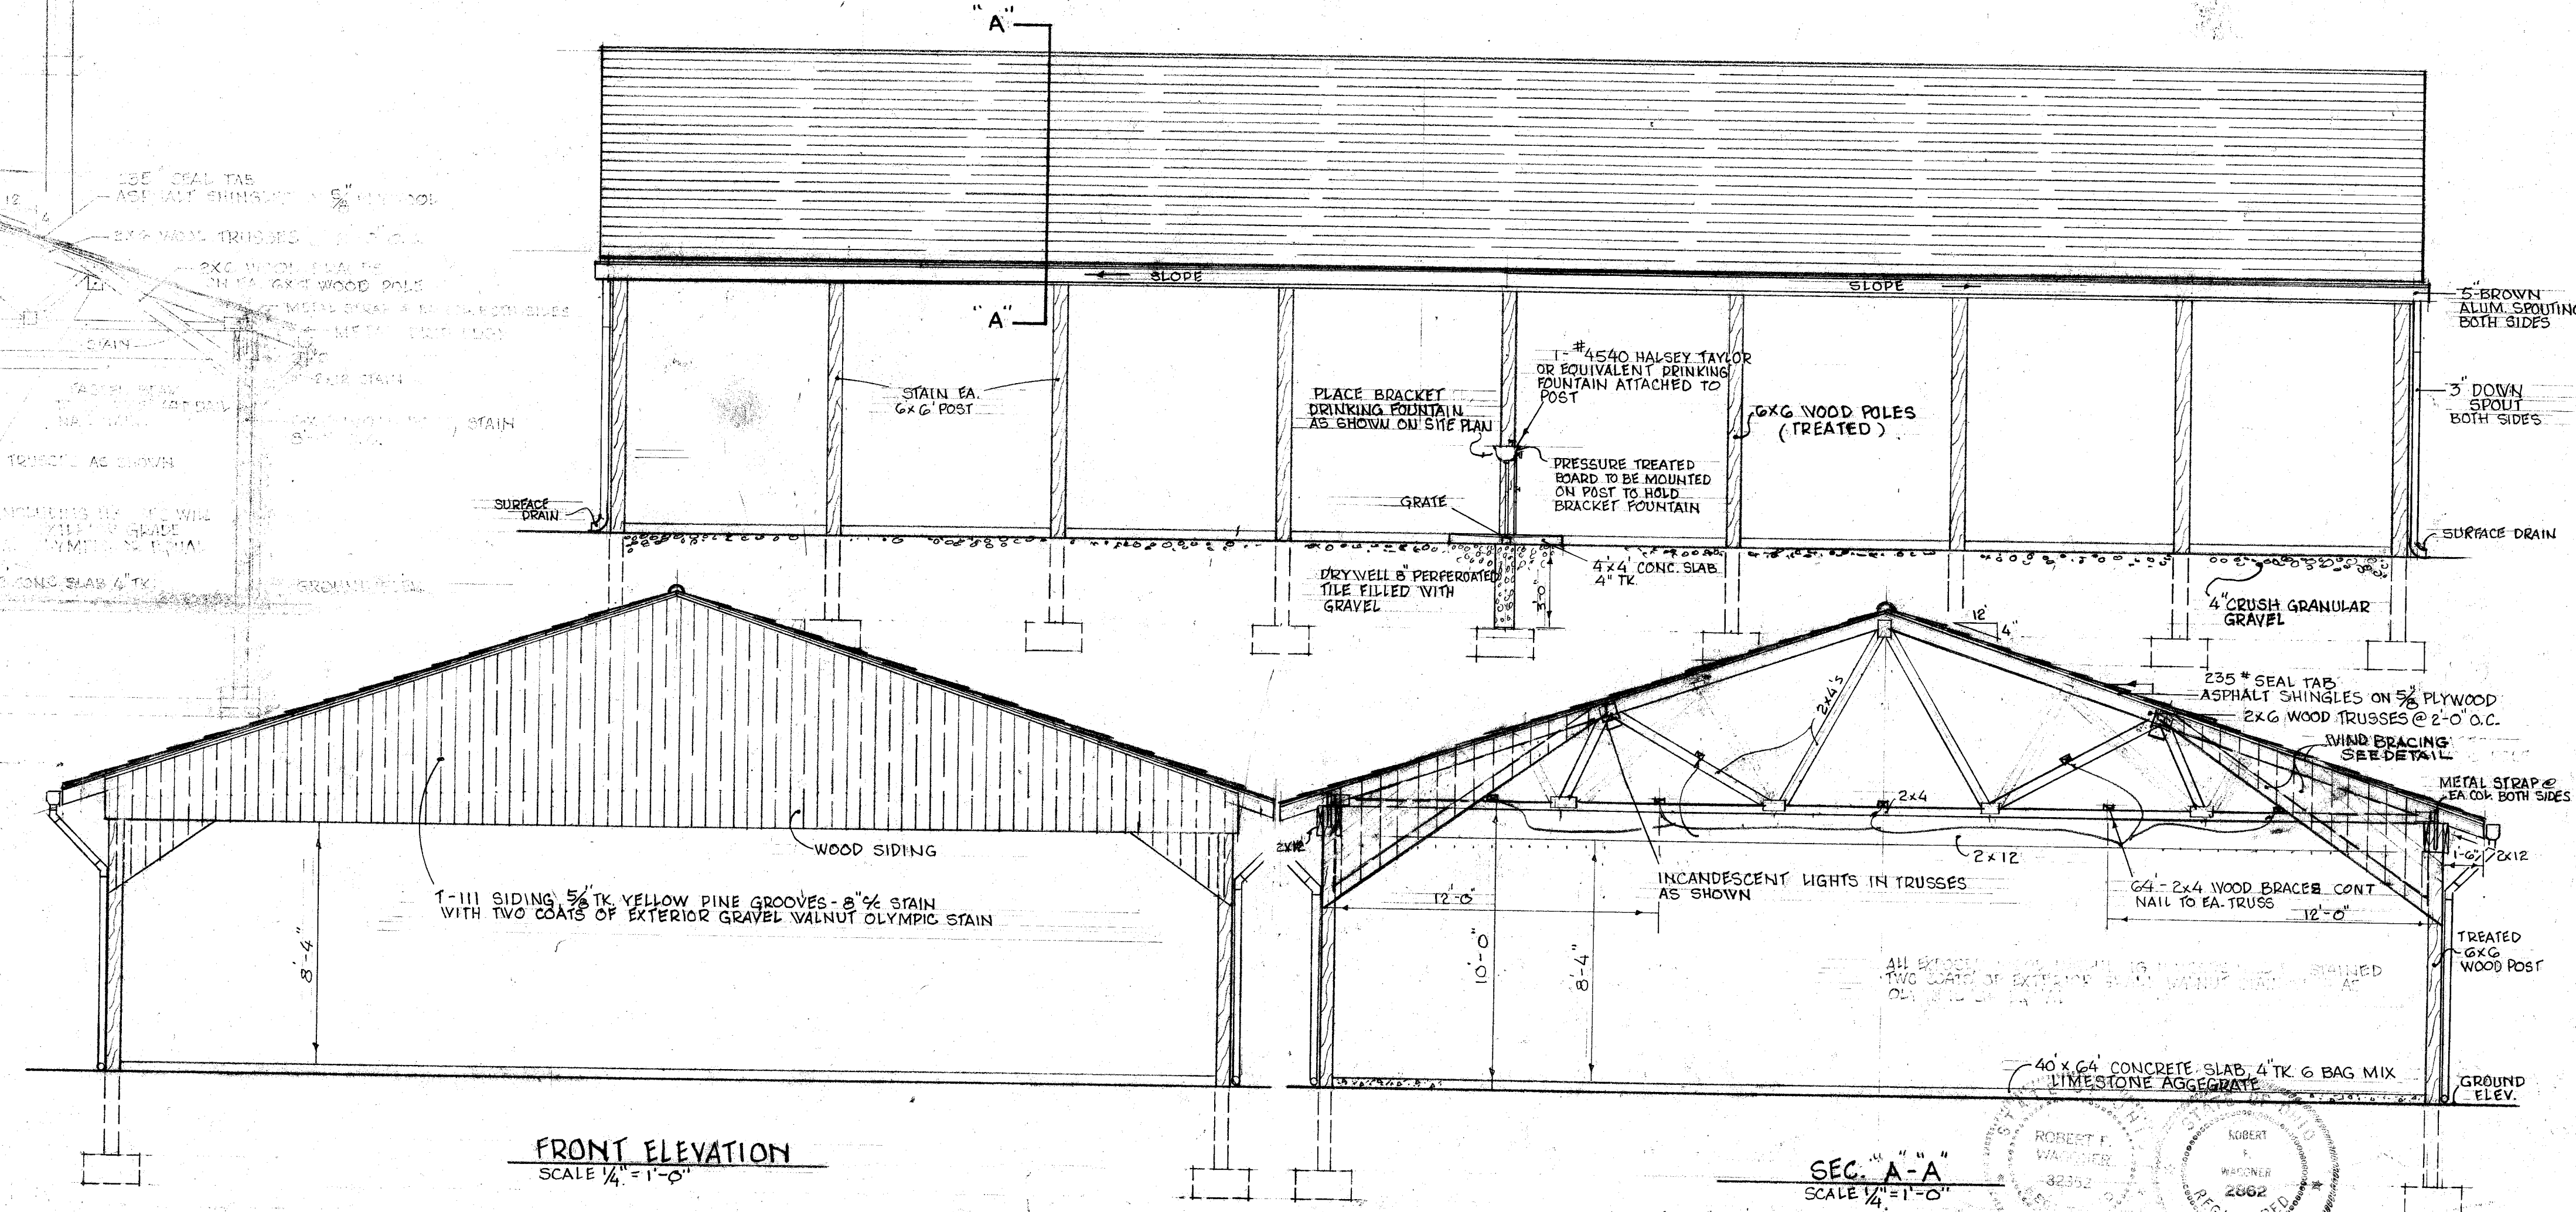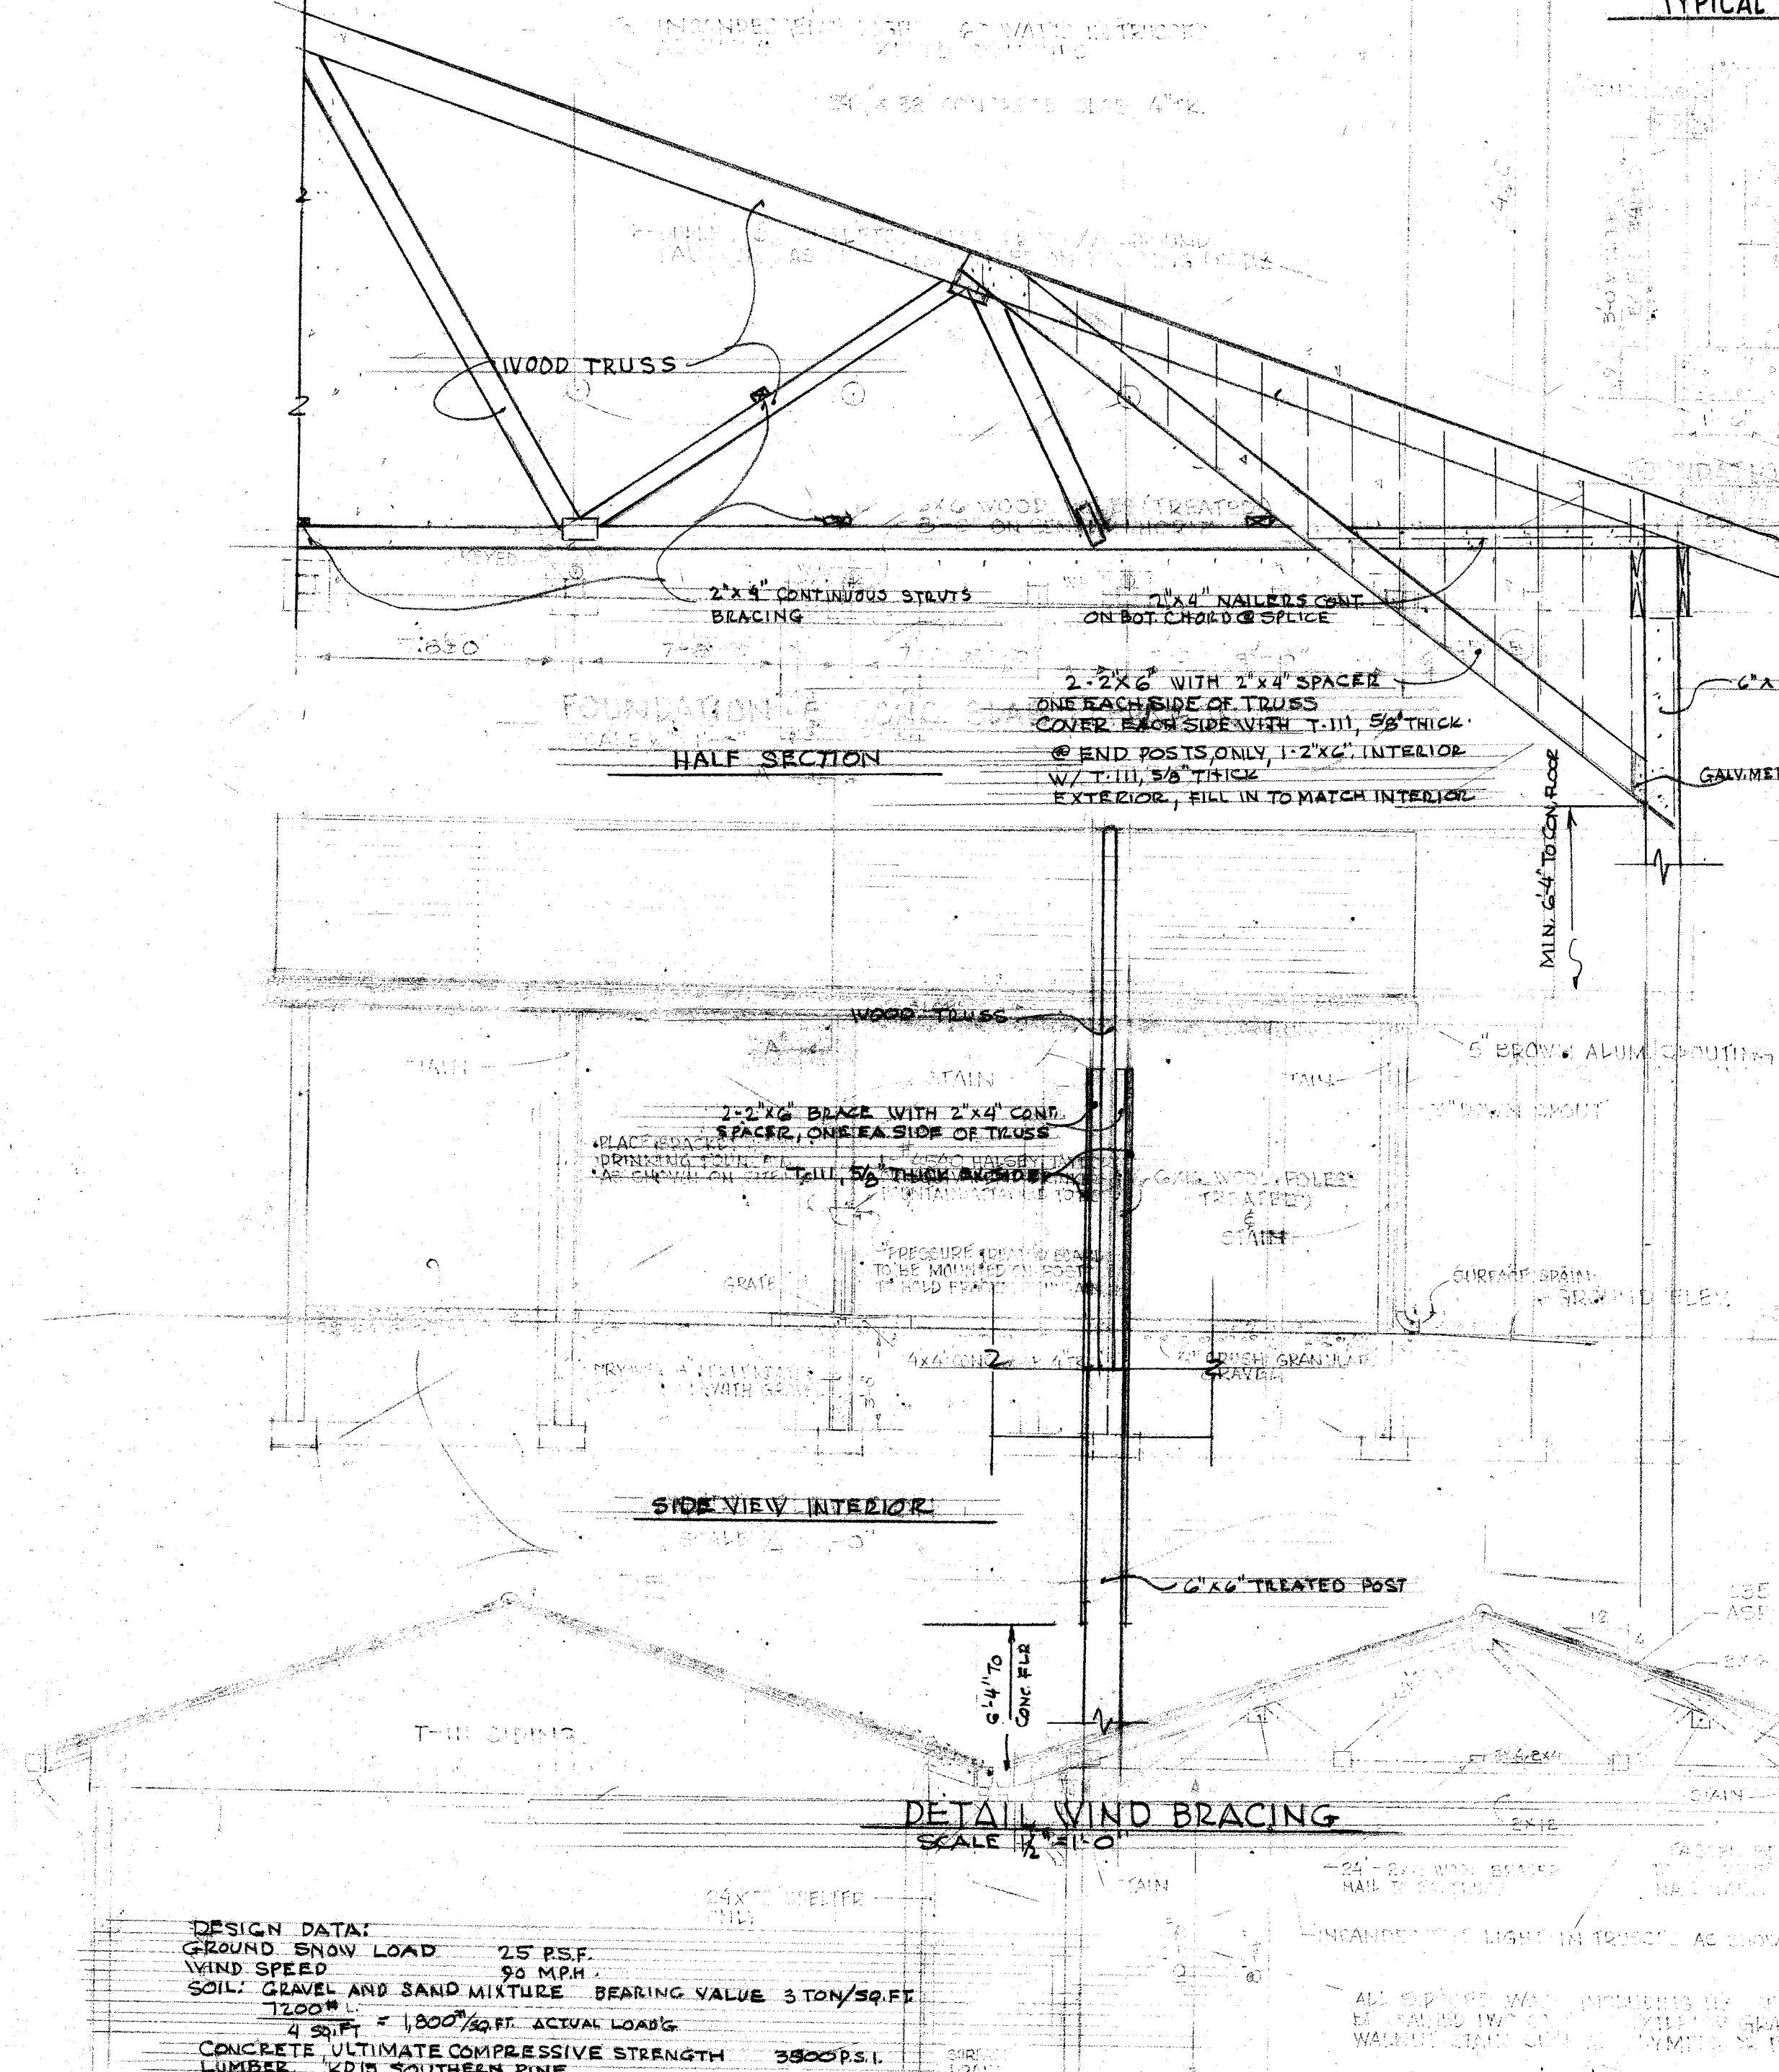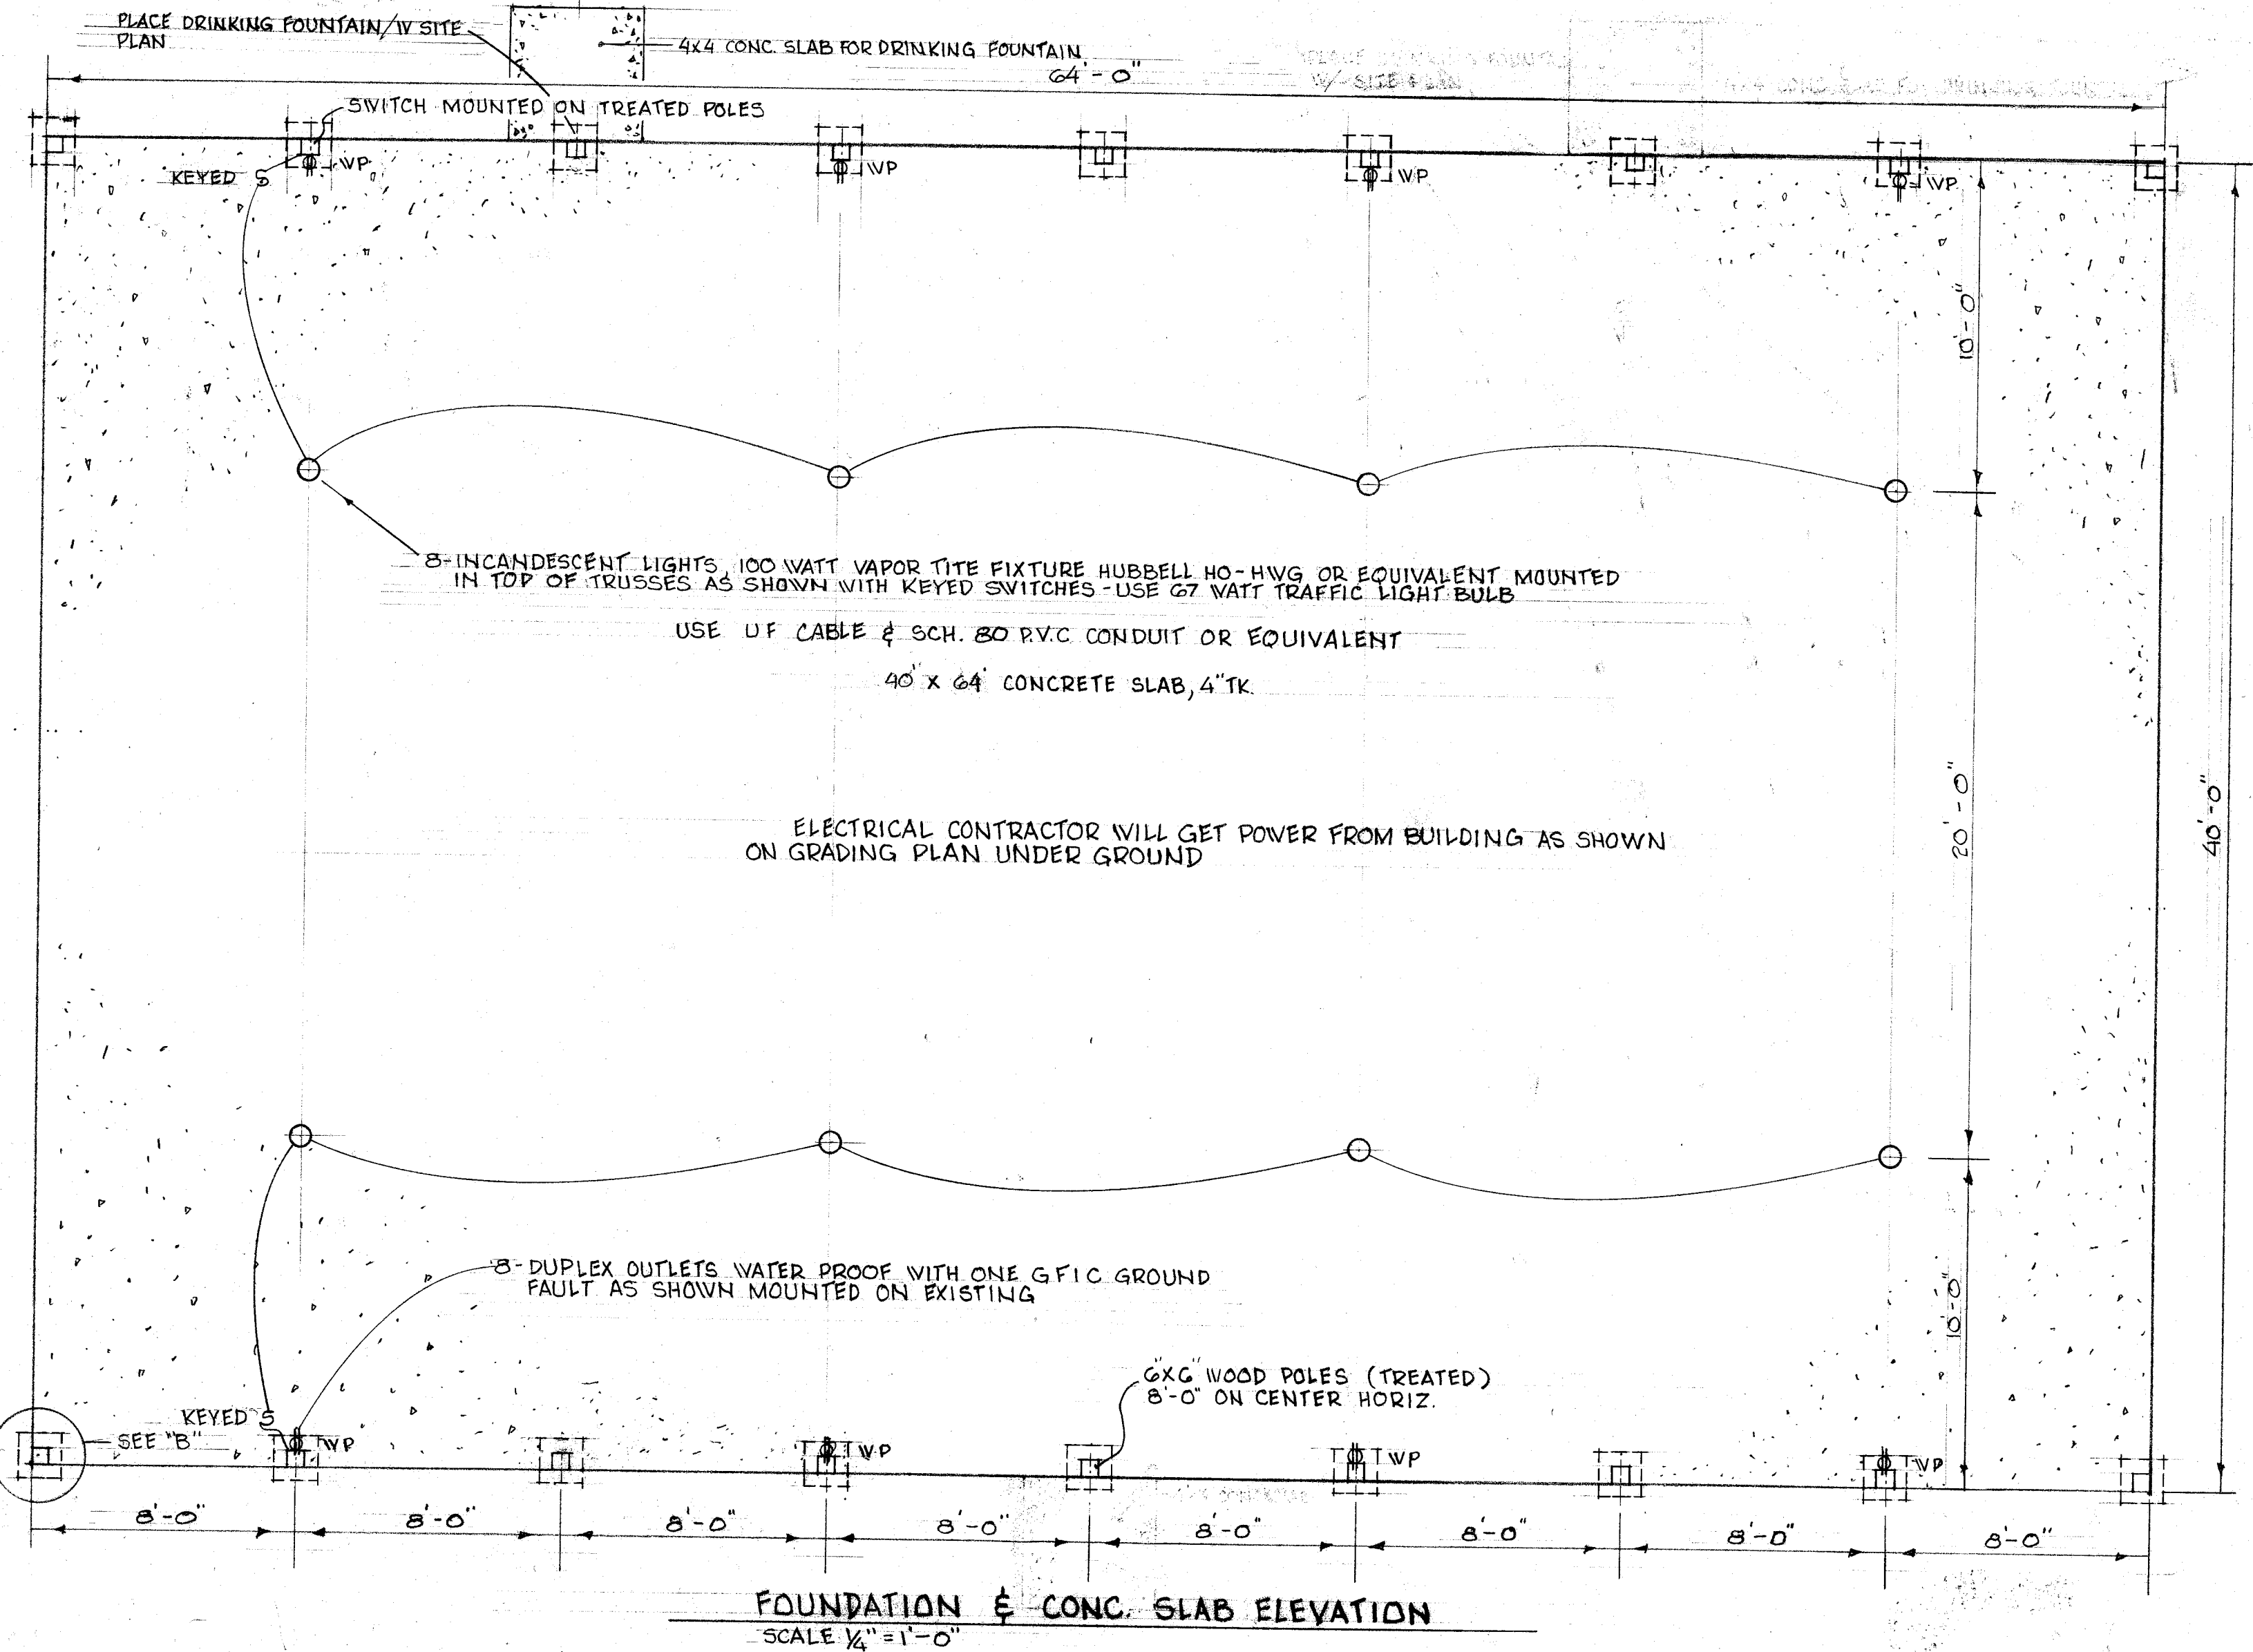

ROBERT F. WAGONER, ARCHITECT-ENGINEER