

SOUTH MILL ST. 66'

EAST TREMONT ST. 80'




ST. 80'

HILL ST. 60'

OAK ST.

ST.

66'

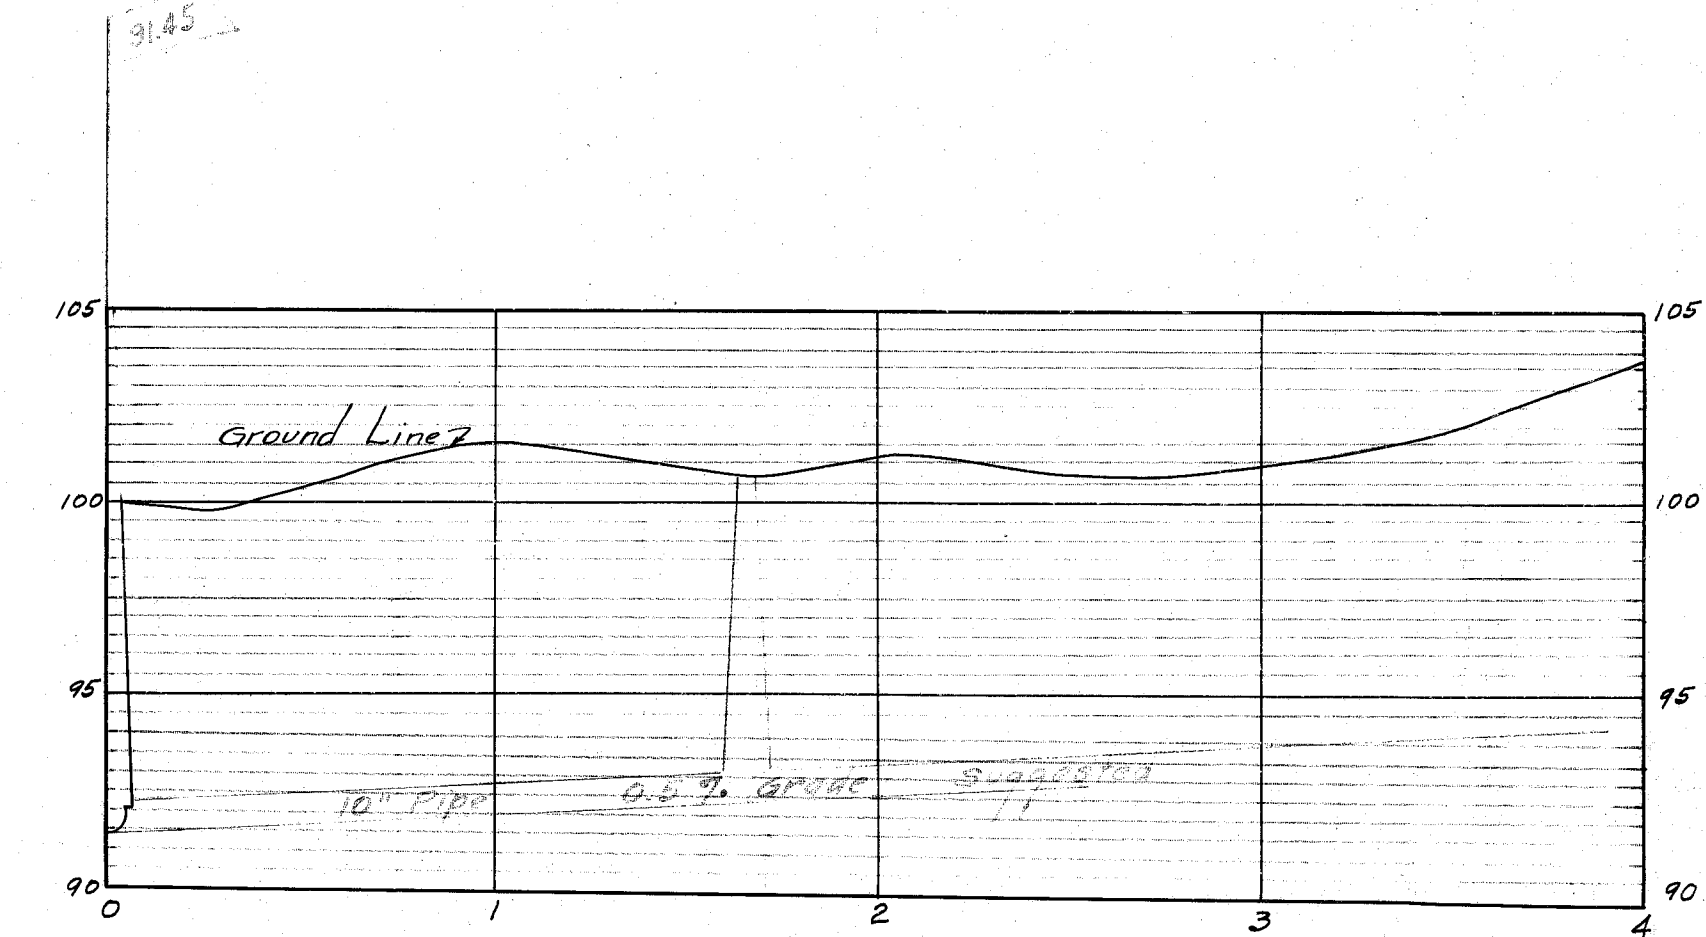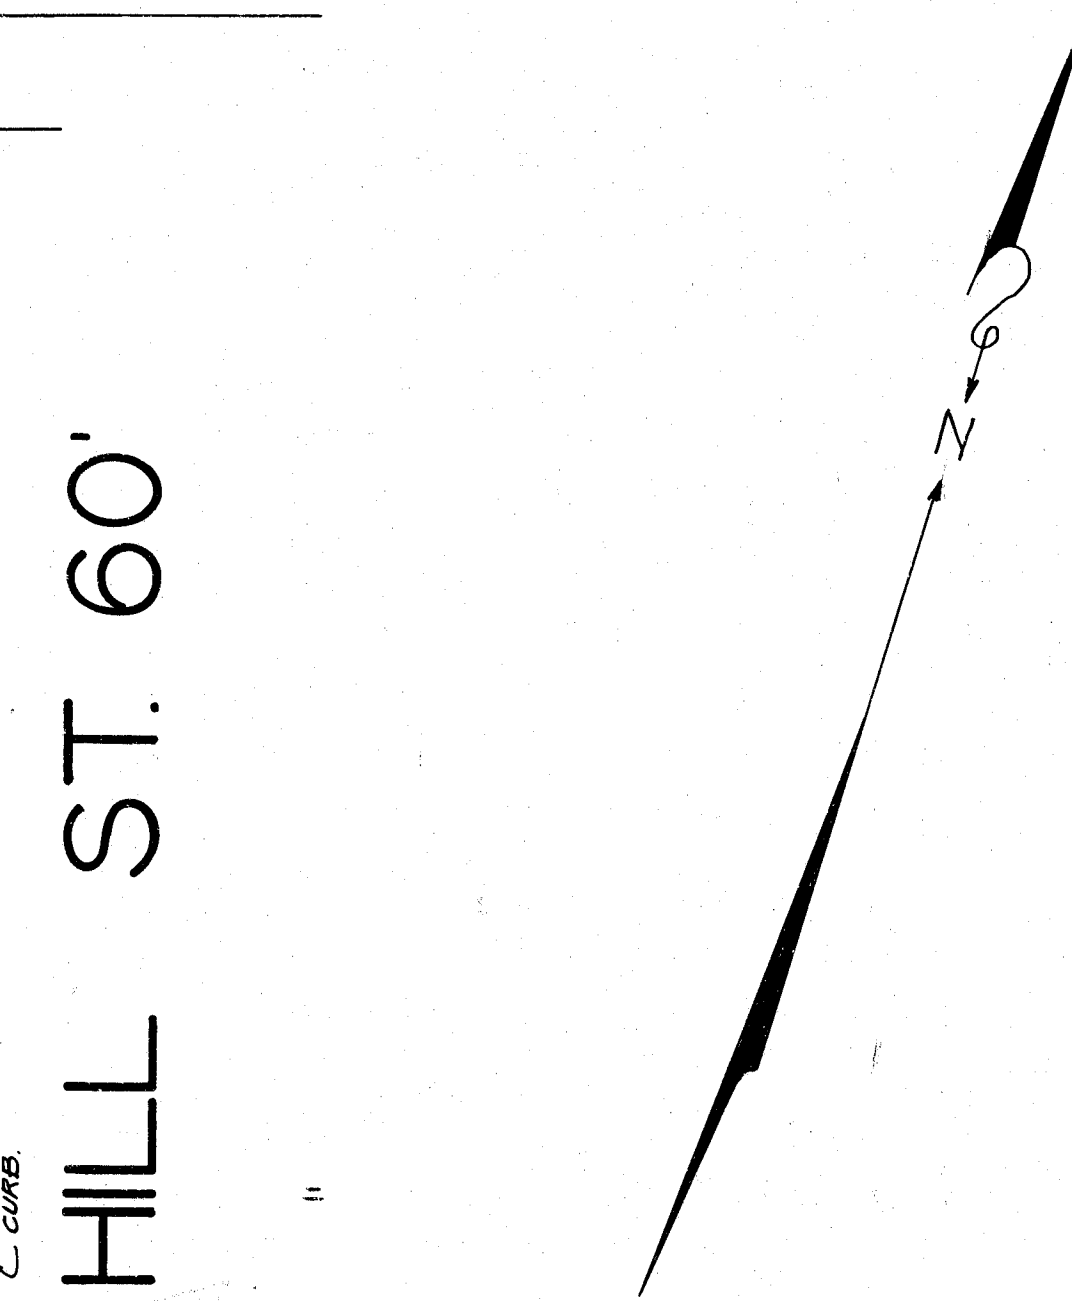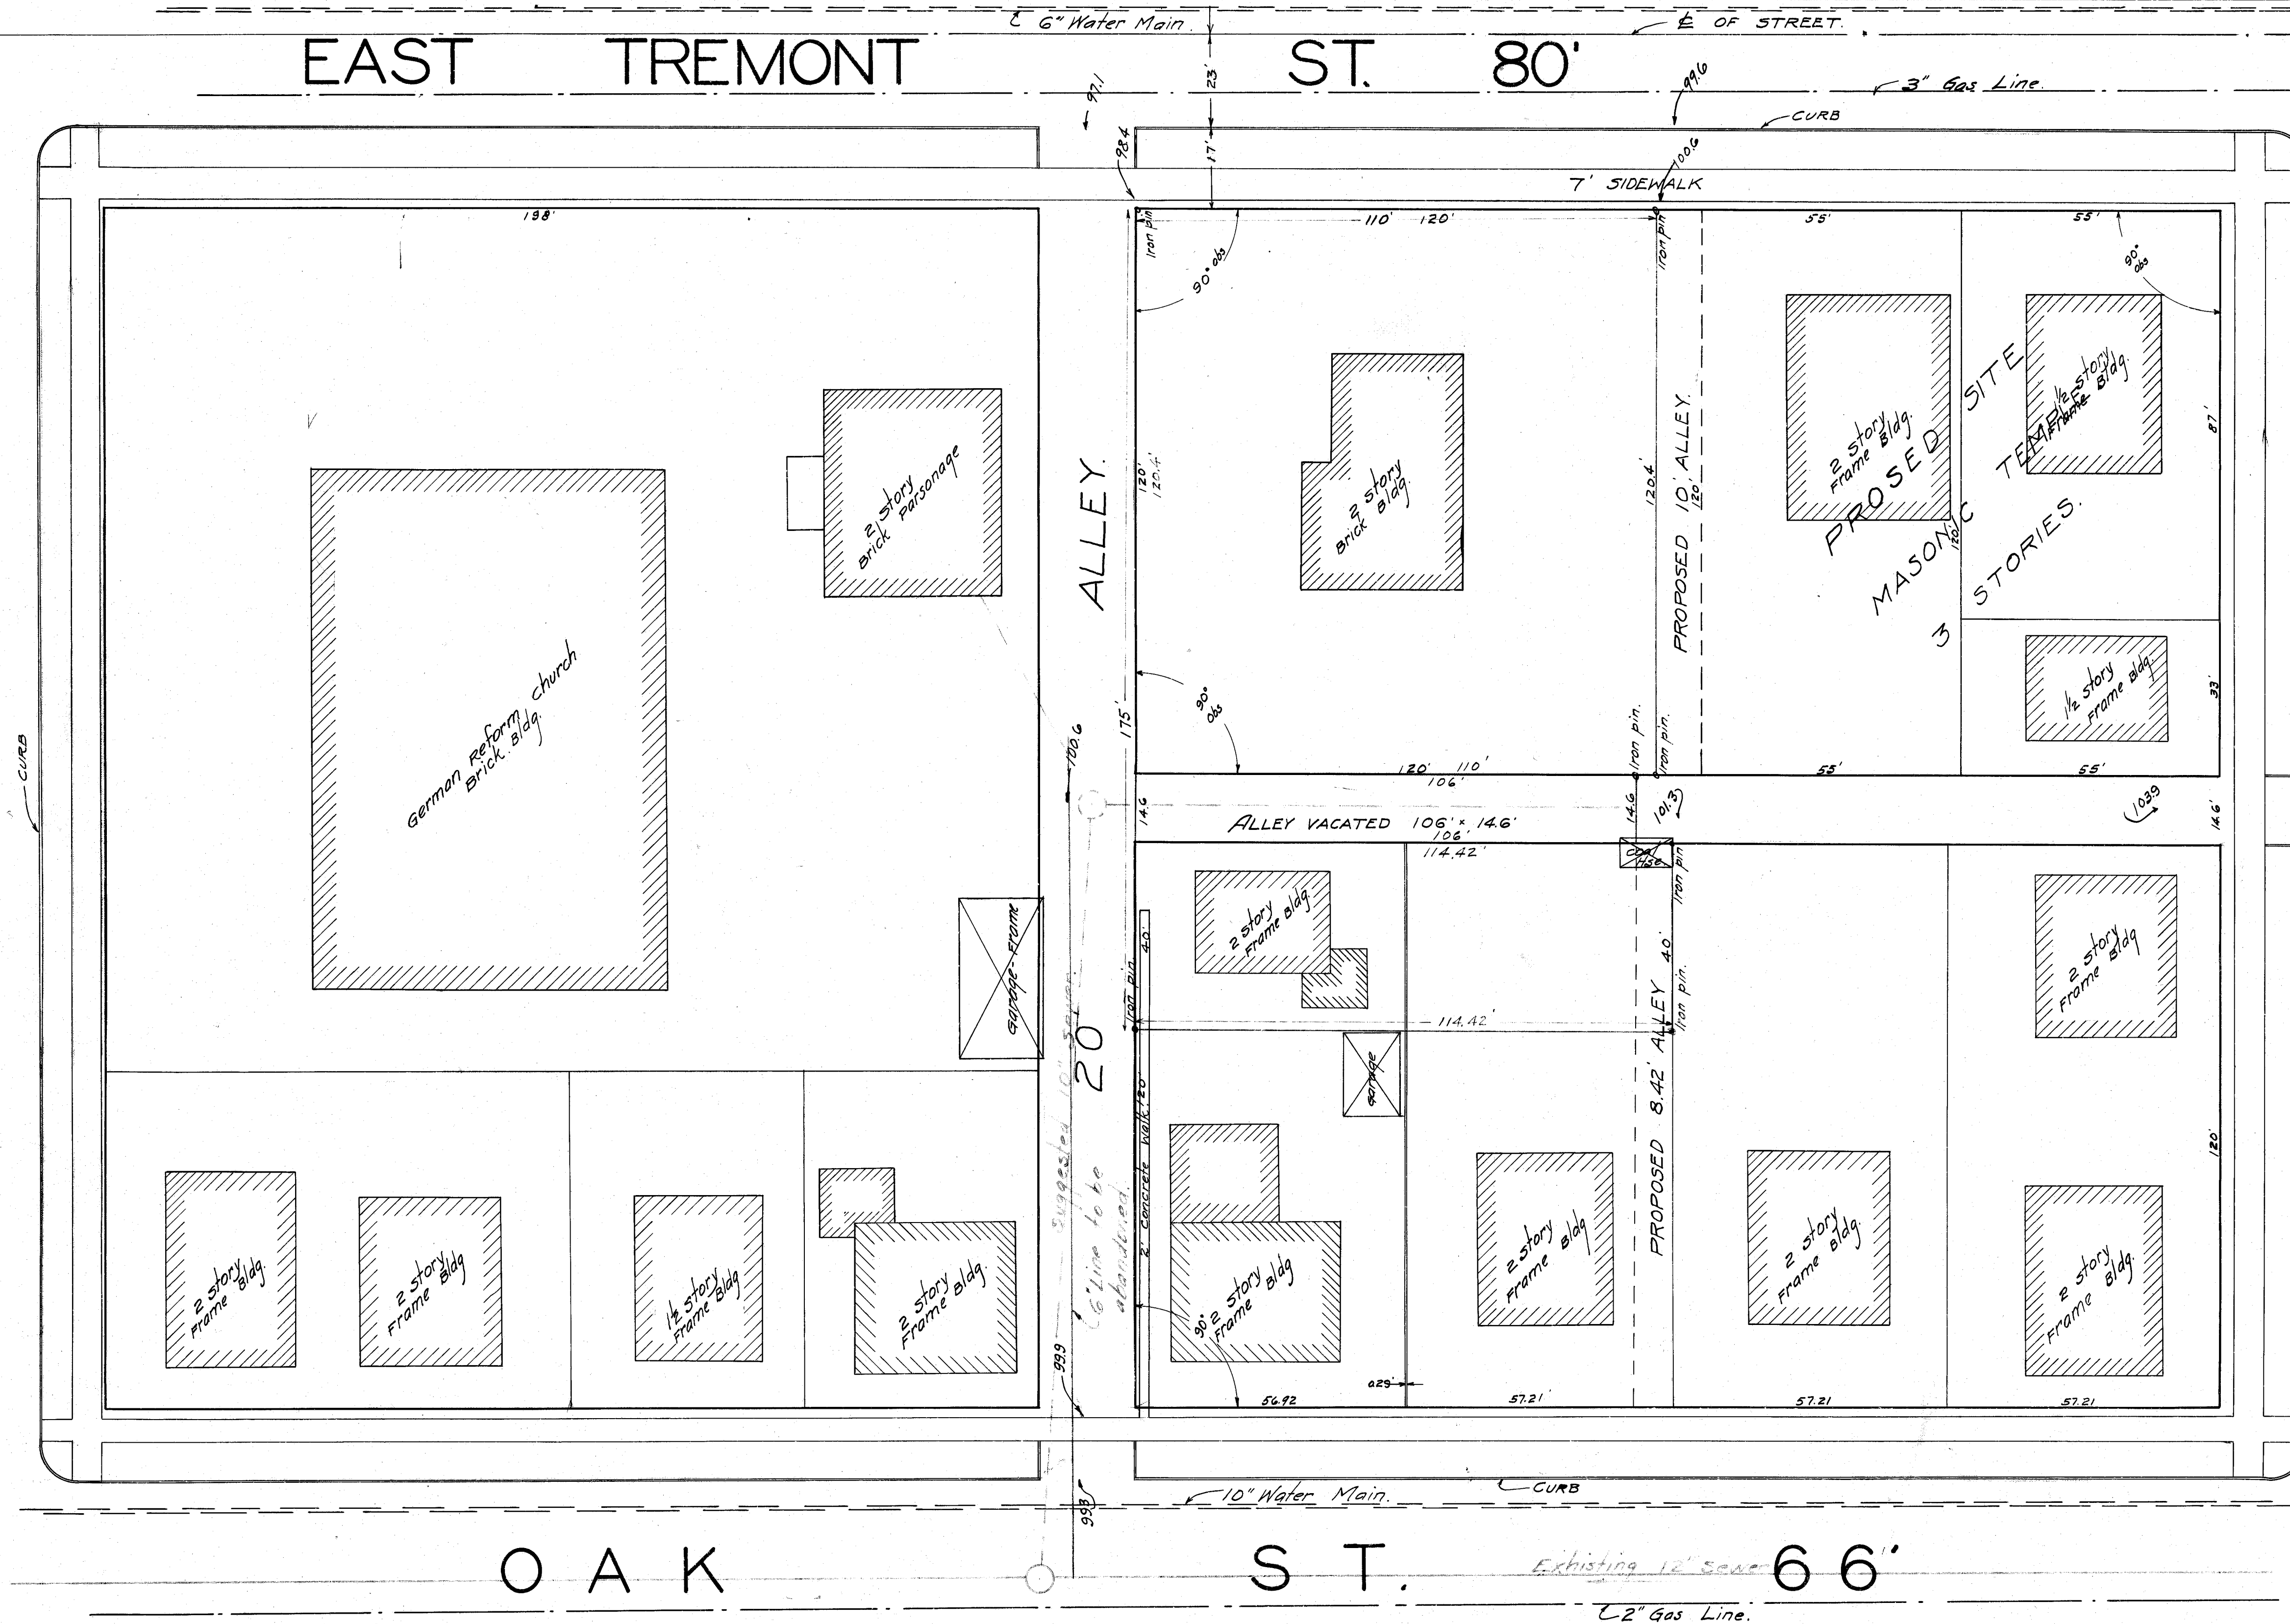

PROFILE OF PROPOSED SEWER

B.M. Top of hydrant corner of Alley
& Oak St. Elev. 102.09
B.M. Top of hydrant corner of Tremont St.
and Factory St. Elev. 98.73

CITY OF MASSILLON, OHIO.	
SITUATION SURVEY FOR PROPOSED	
Y. M. C. A.	
MASSILLON, OHIO.	
APPROVED: _____	DEPT. OF PUBLIC SERVICE
DR. BY: Z.B.C.	ENGINEERING DIVISION
CK. BY: _____	SCALE: VERT. 1" = 5'
	HOR. 1" = 20'
JAN 2 1924	N.B. 37 P1-

FILE NO. M80
Acc. No. 278