


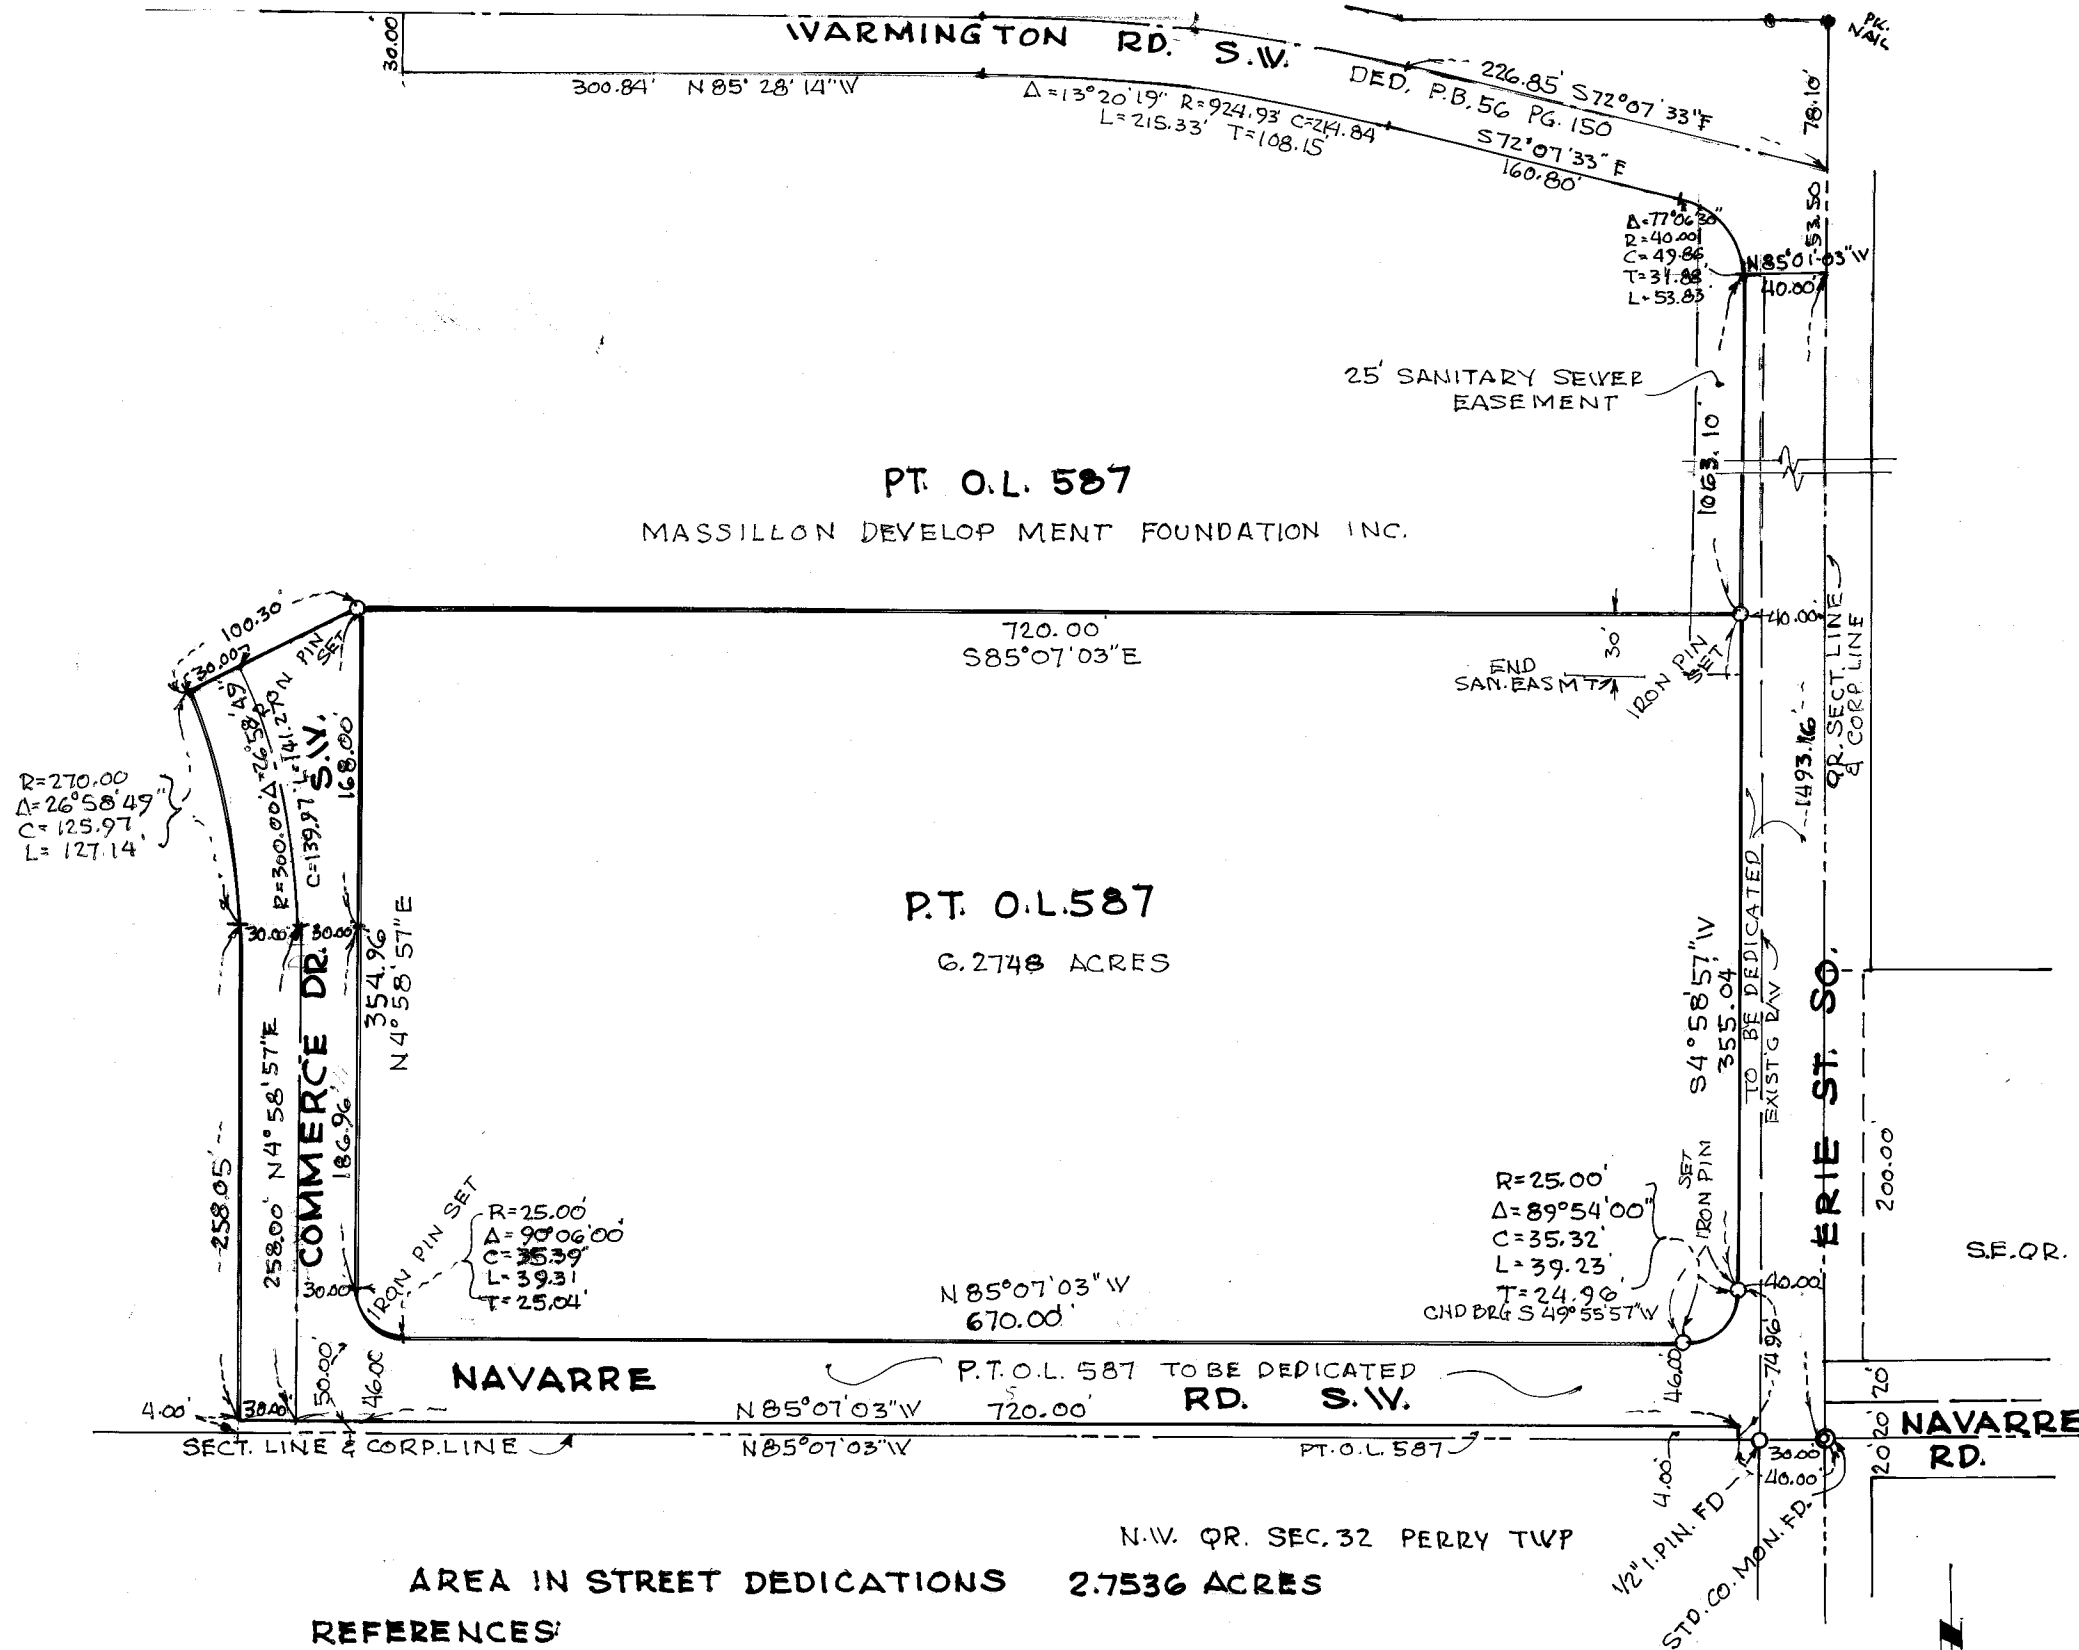

OWNER'S CERTIFICATION:

WE, THE UNDERSIGNED, BEING ALL THE OWNER'S OF THE LAND HEREON PLATTED, DO HEREBY APPROVE THIS PLAT AND DEDICATE TO THE USE OF THE PUBLIC FOREVER ALL LANDS FOR PUBLIC PURPOSES SHOWN HEREON.

WITNESS
 Velma B. Sales
 STATE OF OHIO
 COUNTY OF STARK
 BEFORE ME, A NOTARY PUBLIC, IN AND FOR SAID COUNTY AND STATE, PERSONALLY APPEARED R. Hardgrove and Gene P. Boerner WHO ACKNOWLEDGE THE SIGNING OF THE SAME TO BE THEIR FREE ACT AND DEED. AS WITNESS, I SET MY HAND AND SEAL THIS 9th DAY OF October 1991.

NOTARY PUBLIC
 Irma M. Buckland
 MY COMMISSION EXPIRES April 17, 1992

CITY COUNCIL:

I HERBY CERTIFY THAT THE LANDS DEDICATED FOR PUBLIC PURPOSES ON THE ACCOMPANYING PLAT HAVE BEEN ACCEPTED BY THE MASSILLON CITY COUNCIL BY ORDINANCE NO. 157-158-159-1991 PASSED ON THE 7th DAY OF OCTOBER 1991.

Sharon Howell
 CLERK
 John H. Fries
 PRESIDENT

STARK COUNTY AUDITOR:

RECEIVED FOR TRANSFER THIS 15 DAY OF October 1991.
 Janet W. Creighton
 STARK COUNTY AUDITOR

STARK COUNTY RECORDER:

RECEIVED FOR RECORD THIS 15th DAY OF OCTOBER 1991.
 RECORDED IN PLAT BOOK 57 PAGE 90
 Jan Vignos
 STARK COUNTY RECORDER

DEDICATION PLAT

PT. OF O.L. 587
 IN THE CITY OF MASSILLON, STARK CO., OHIO
**NAVARRE RD. S.W. ERIE ST. SO.
 & COMMERCE DR. S.W.**

SCALE 1" = 100' AUG. 1991 BY R.F. WAGONER, REG. SUR. 4787

REFERENCES:

SURVEY OF PT. S.W. Q.R. SEC. 29 & PT. S.E. Q.R. SEC. 30, PERRY TWP, JULY, 1985 BY R.F. WAGONER.

CERTIFICATION:

I HEREBY CERTIFY THAT THE ACCOMPANYING MAP IS DRAWN FROM A CORRECT SURVEY MADE BY ME.
 Robert F. Wagoner
 REGISTERED SURVEYOR 4787

PLANNING COMMISSION

APPROVED THIS 14th DAY OF AUGUST 1991 BY THE MASSILLON CITY PLANNING COMMISSION.
 Robert F. Wagoner
 SECRETARY
 Paul J. Wilson
 CHAIRMAN