


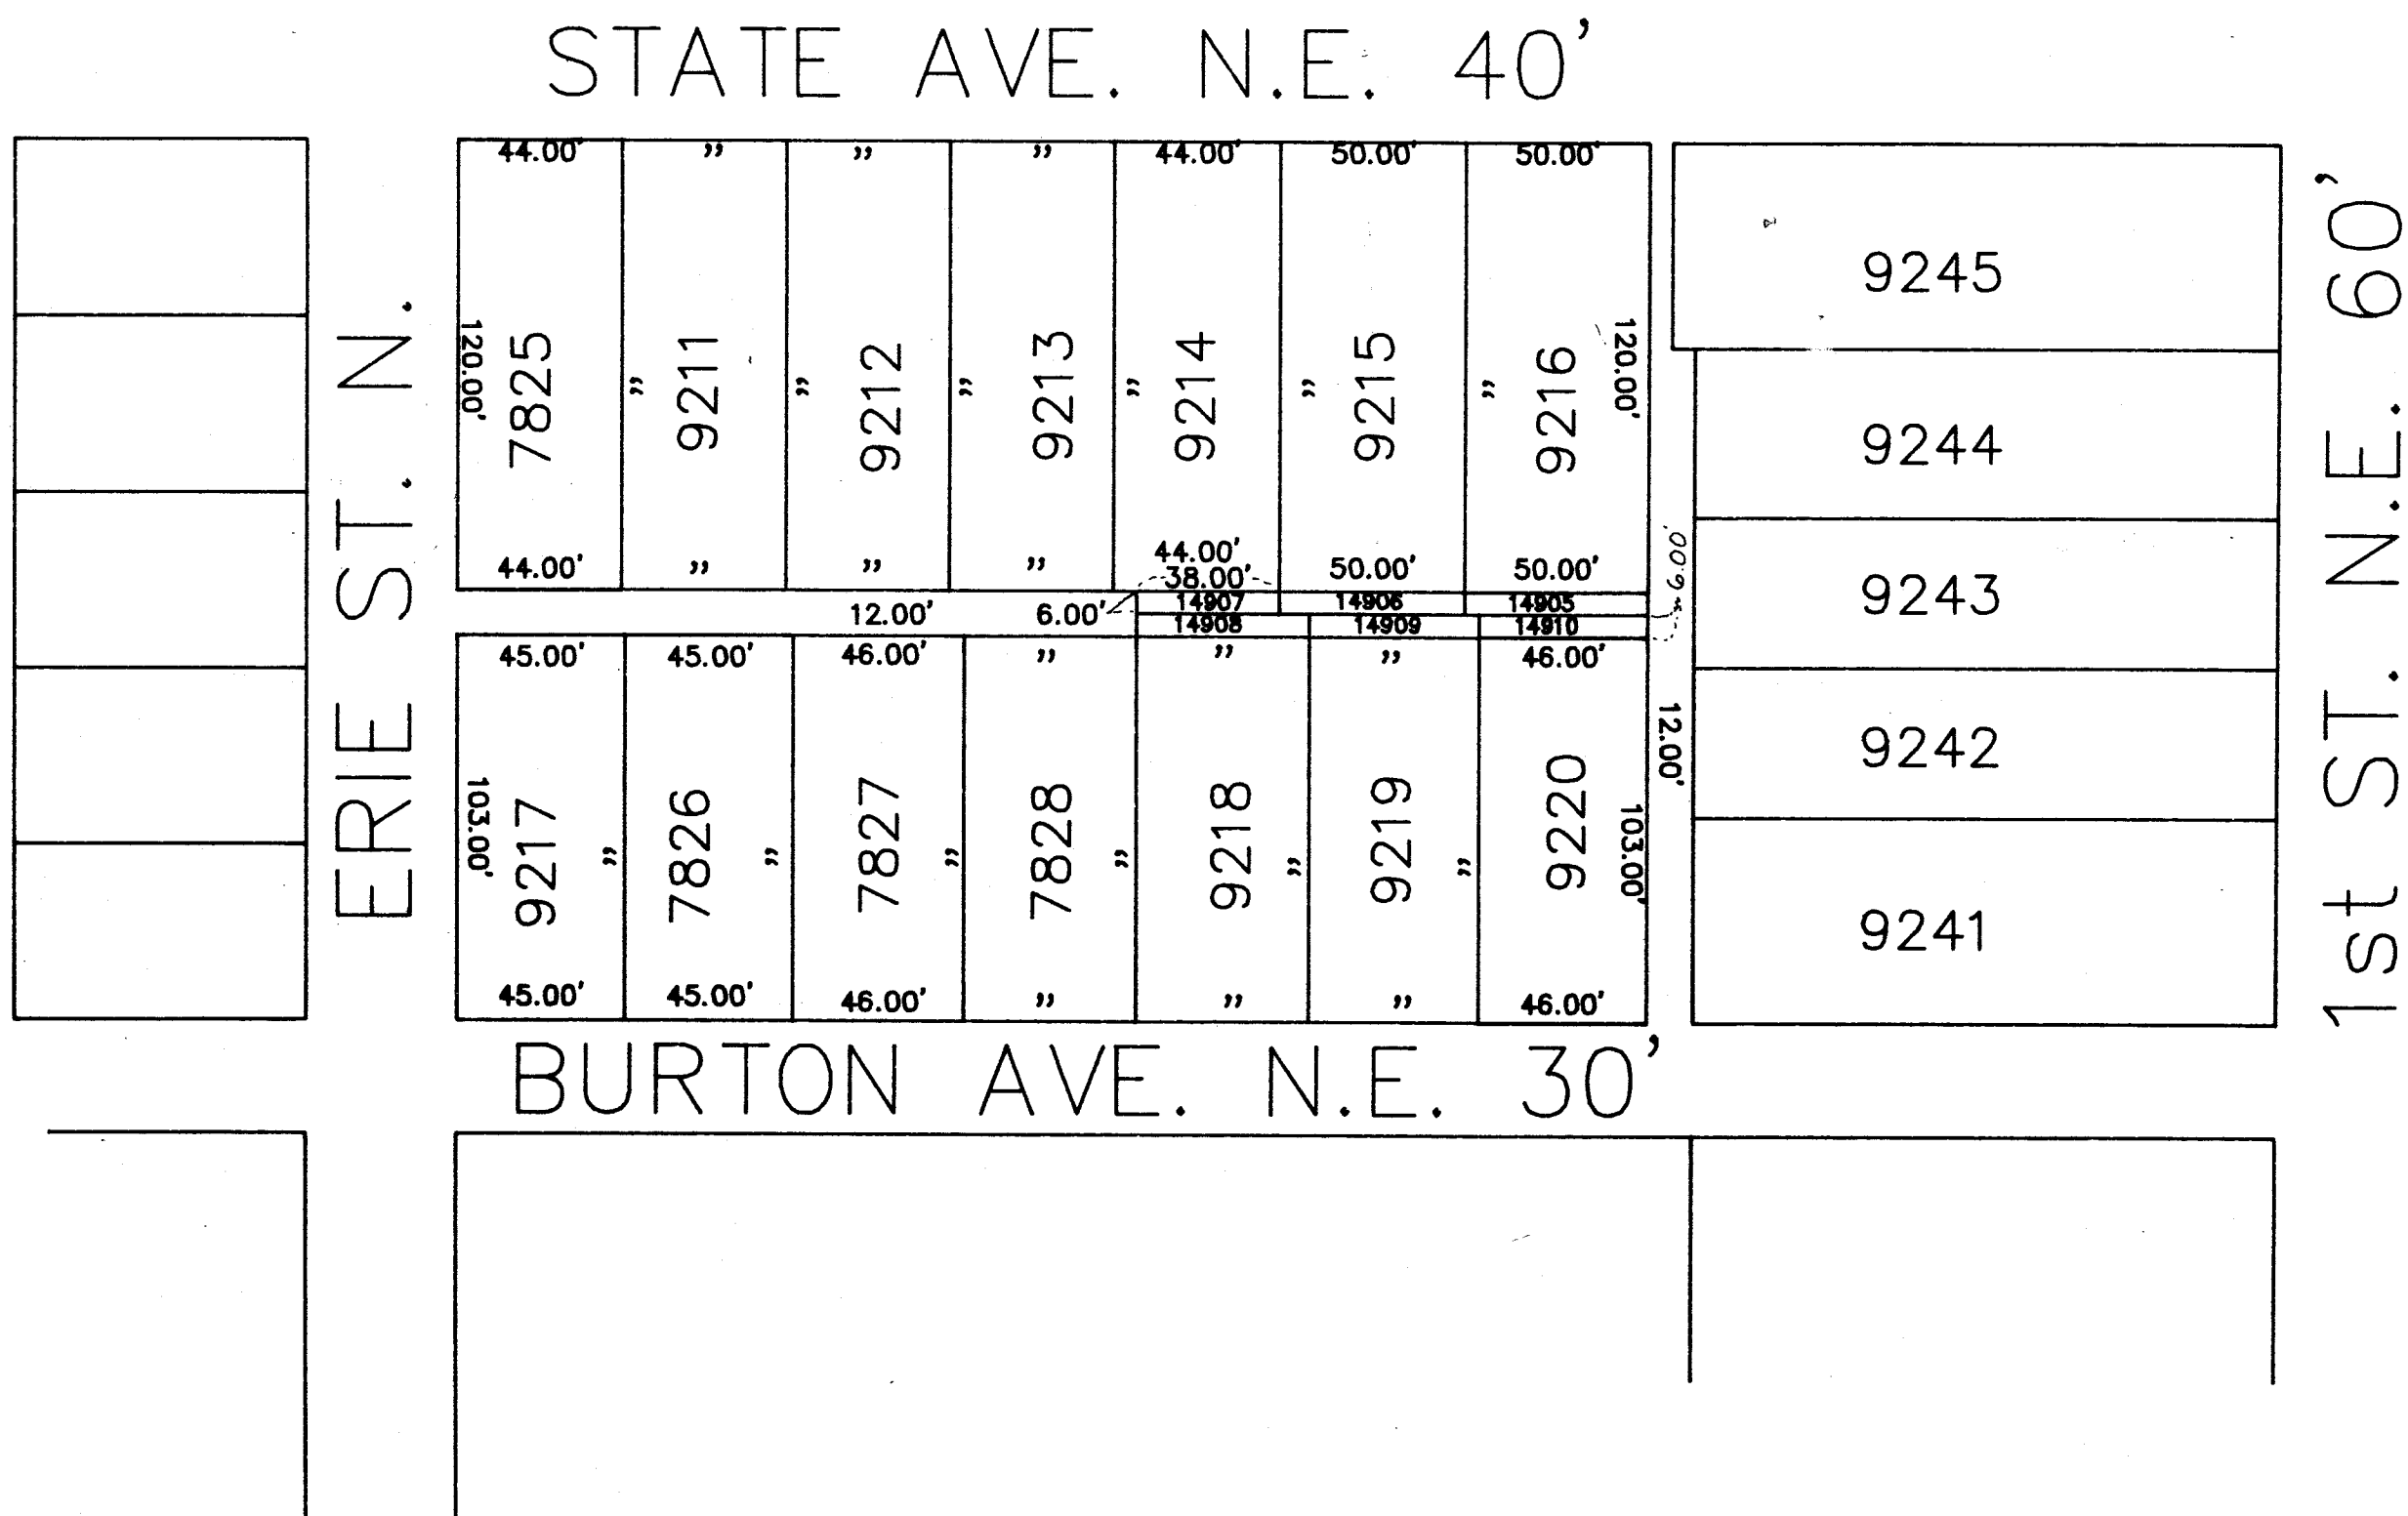

DESCRIPTION

A 12' ALLEY LYING BETWEEN SATE AVE. N.E. AND BURTON AVE. N.E.
AND RUNNING IN AN EAST-WEST DIRECTION BETWEEN 1st ST. N.E.
AND ERIE ST. N..

CERTIFICATION

I HEREBY CERTIFY THE ADJACENT TO BE A CORRECT PLAT OF THE ALLEY TO BE VACATED


CITY ENGINEER
ROBERT F. WAGONER

CITY COUNCIL

ACCEPTED BY THE CITY COUNCIL BY ORD. No. 157-1993 PASSED OCT 18th, 1993.

TED BY THE CITY COUNCIL BY


 PRESIDENT
 JOHN H. FRIEG

Sharon Howell
CLERK
SHARON HOWELL

VACATED PORTIONS GIVEN CITY LOT No.'S 14905, 14906, 14907, 14908, 14909 & 14910

Robert F. Wagoner
CITY ENGINEER
ROBERT F. WAGONER

PLANNING COMMISSION

APPROVED BY THE PLANNING COMMISSION OF THE CITY OF MASSILLON AT A

MEETING HELD August 11 1993.

Robert F. Wagoner
SECRETARY
ROBERT F. WAGONER



CHAIRMAN
FRED WILSON

ENTERED FOR TRANSFER THIS 15TH DAY OF NOVEMBER 1993.

Janet Weir Creighton Esq.
 COUNTY AUDITOR

Patricia Fallot, Deputy Auditor

RECEIVED THIS 15TH DAY OF November 1993.

RECORDED IN VOL. 59 PAGE 60 THIS 15th DAY OF November 1993.

Fee: \$20.00

COUNTY RECORDER

CITY OF MASSILLON, OHIO		
ALLEY VACATION 12' ALLEY LYING BETWEEN STATE AVE. N.E. & BURTON AVE. N.E.		
DR. BY S. HAMIT		
CITY ENGINEER ROBERT F. WAGONER		
SCALE 1"=50'	DATE 8/19/1993	