

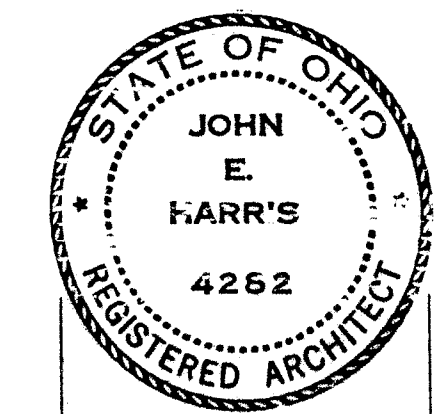


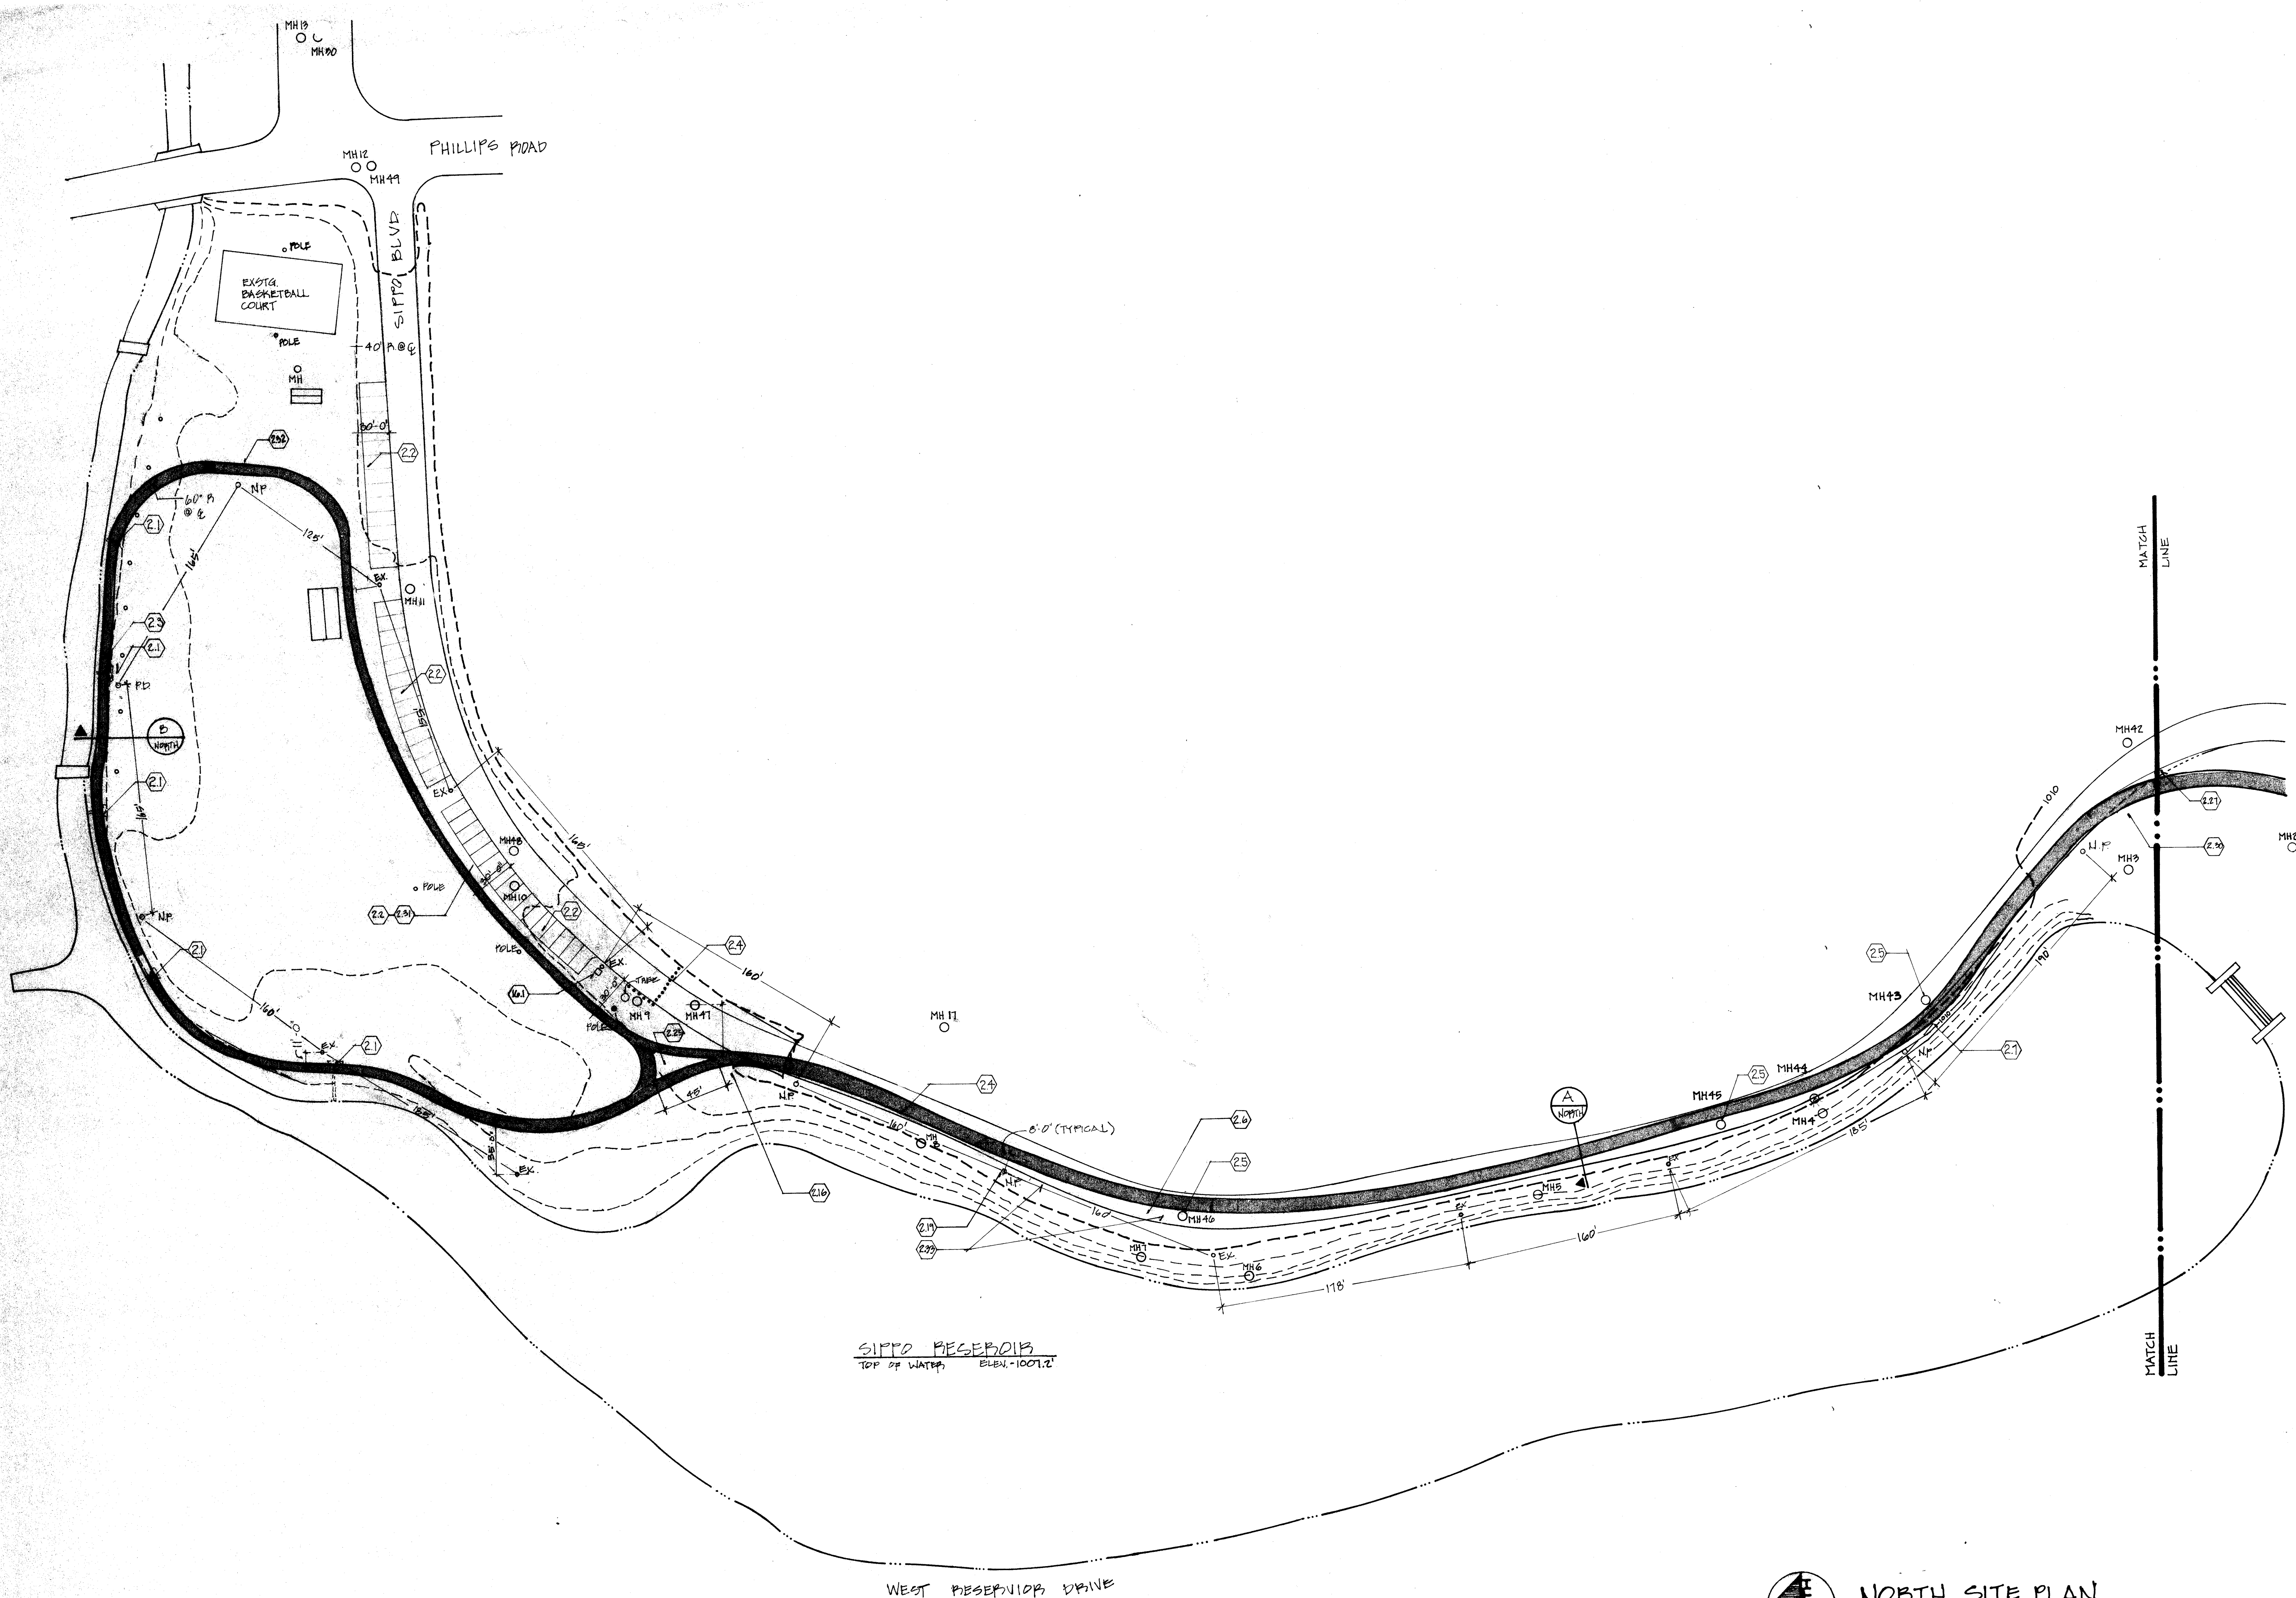



WALKING AND JOGGING PATH FOR
MASSILLON PARK SYSTEM
 NORTH SIPPO AND RESERVOIR PARKS
 MASSILLON OHIO

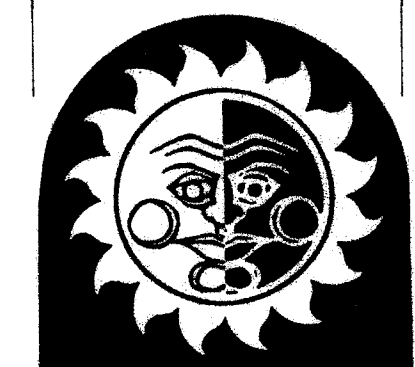

HARRIS DAY ARCHITECTS
 INCORPORATED
 3821 WALES ROAD N.W.
 MASSILLON, OHIO 44646
 PHONE: 216-837-4248

REVISIONS:

JOB NO. 8712 m.jog
 DATE: 5 MAY 89
 DWN. BY: JD/JPP/DCP
 CKD. BY: JD

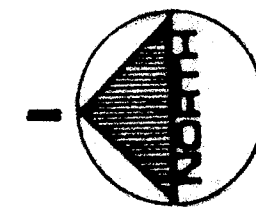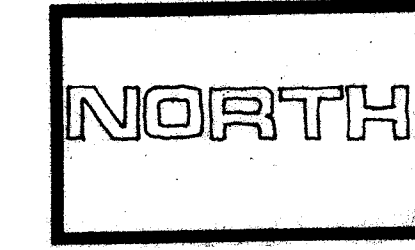

NORTH SITE PLAN

1" = 50'

M-846 ACC No. 3243