


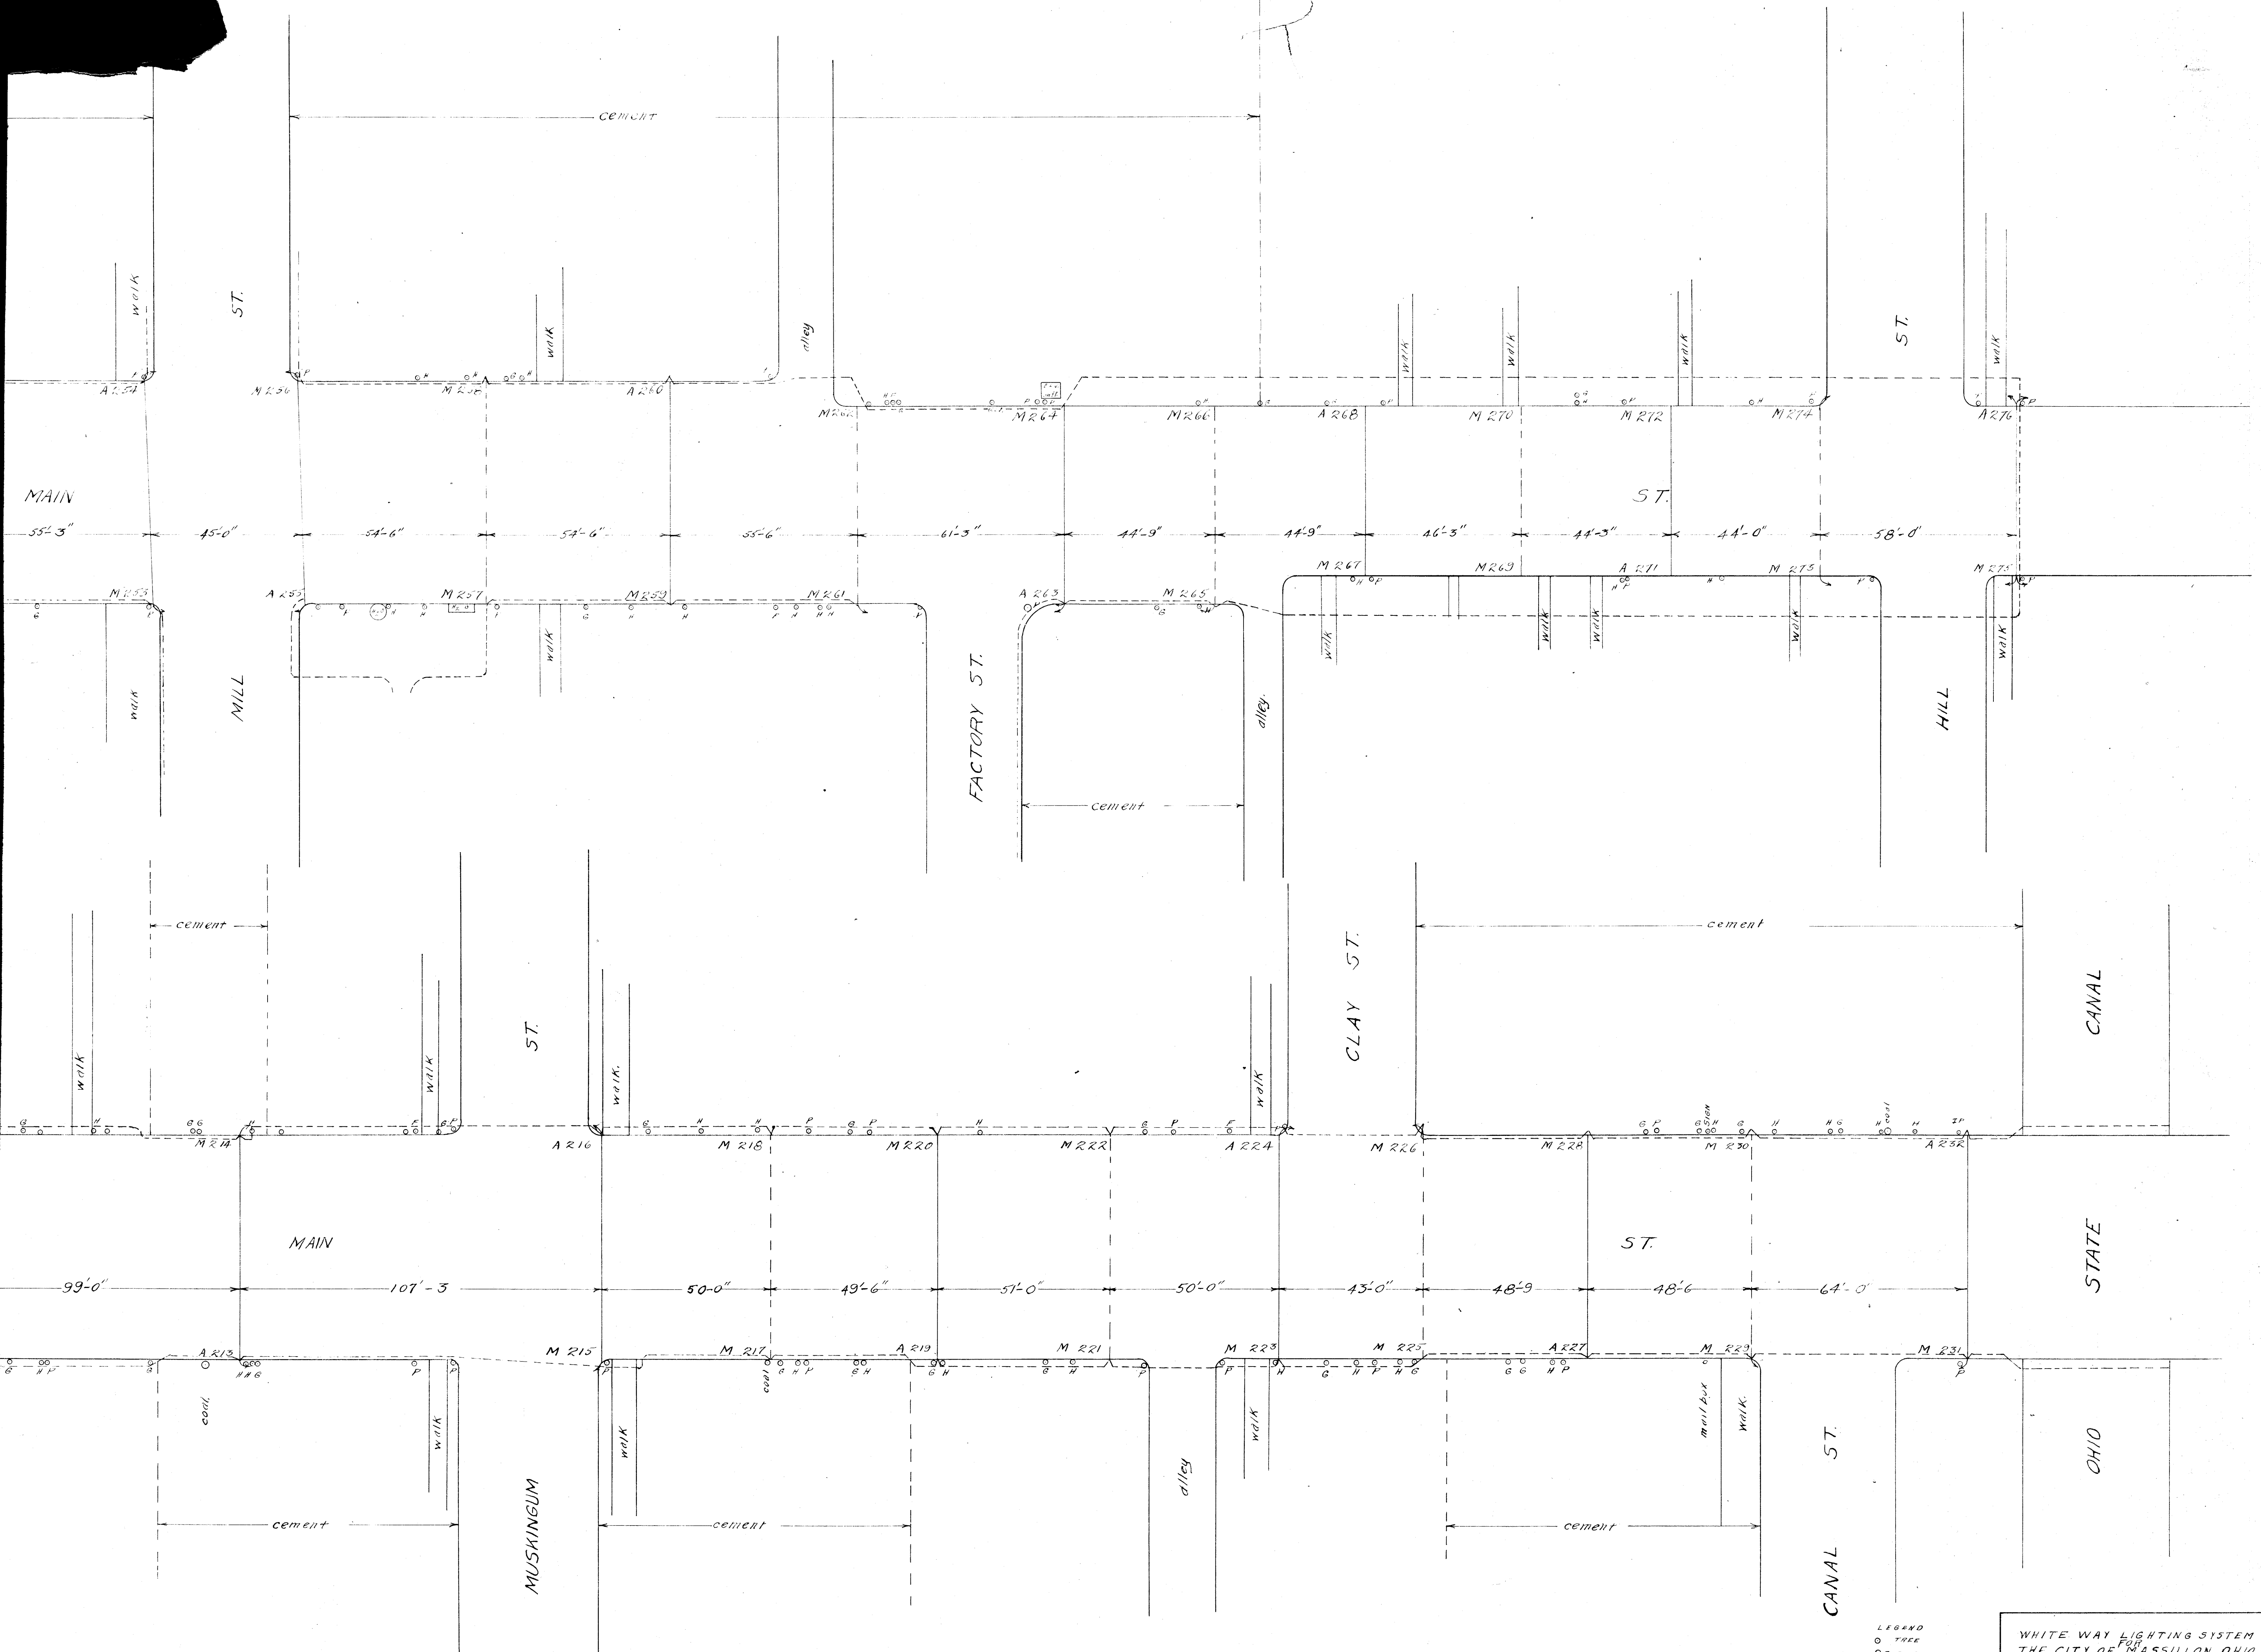

LEGEND

- TREE
- P. POLE
- W. WATER SHUT OFF
- G. GAS
- F. FIRE PLUG
- A. AUTO FIRE EXT.
- S. STONE POST
- ONE LIGHT STANDARD
- TROLLEY SPAN STD.
- IN-BETWEEN STD.
- L. FOR FUTURE STD.
- M. MID-NIGHT LAMP
- A. ALL-NIGHT LAMP

WHITE WAY LIGHTING SYSTEM
THE CITY OF MASSILLON OHIO

MASSILLON ELEC & GAS CO.
MASSILLON OHIO.

DR. F. A. L.	TR. H. S.
CK.	APP.
SCALE 1"=20'	DATE 2-24-19

55.

M-85

20-1

