
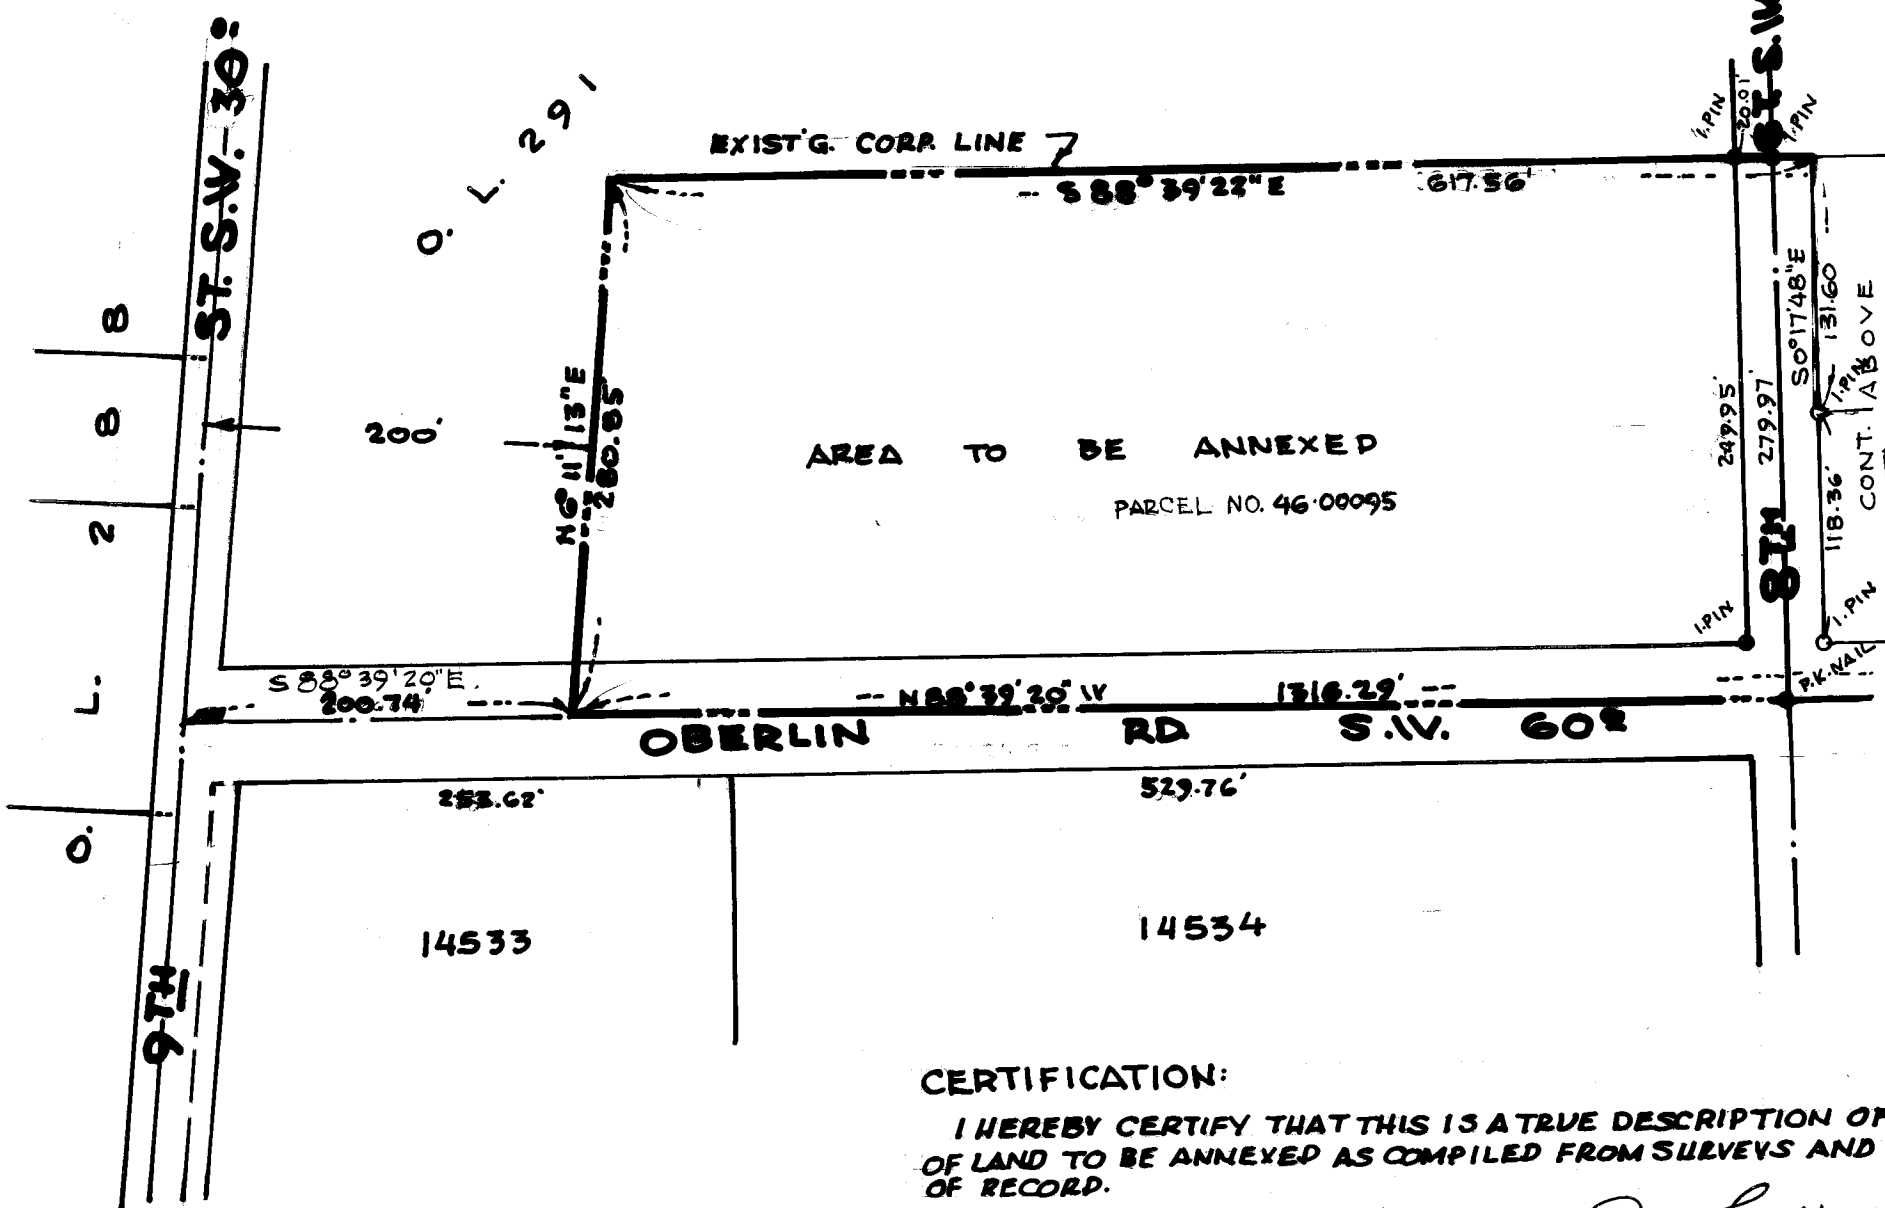


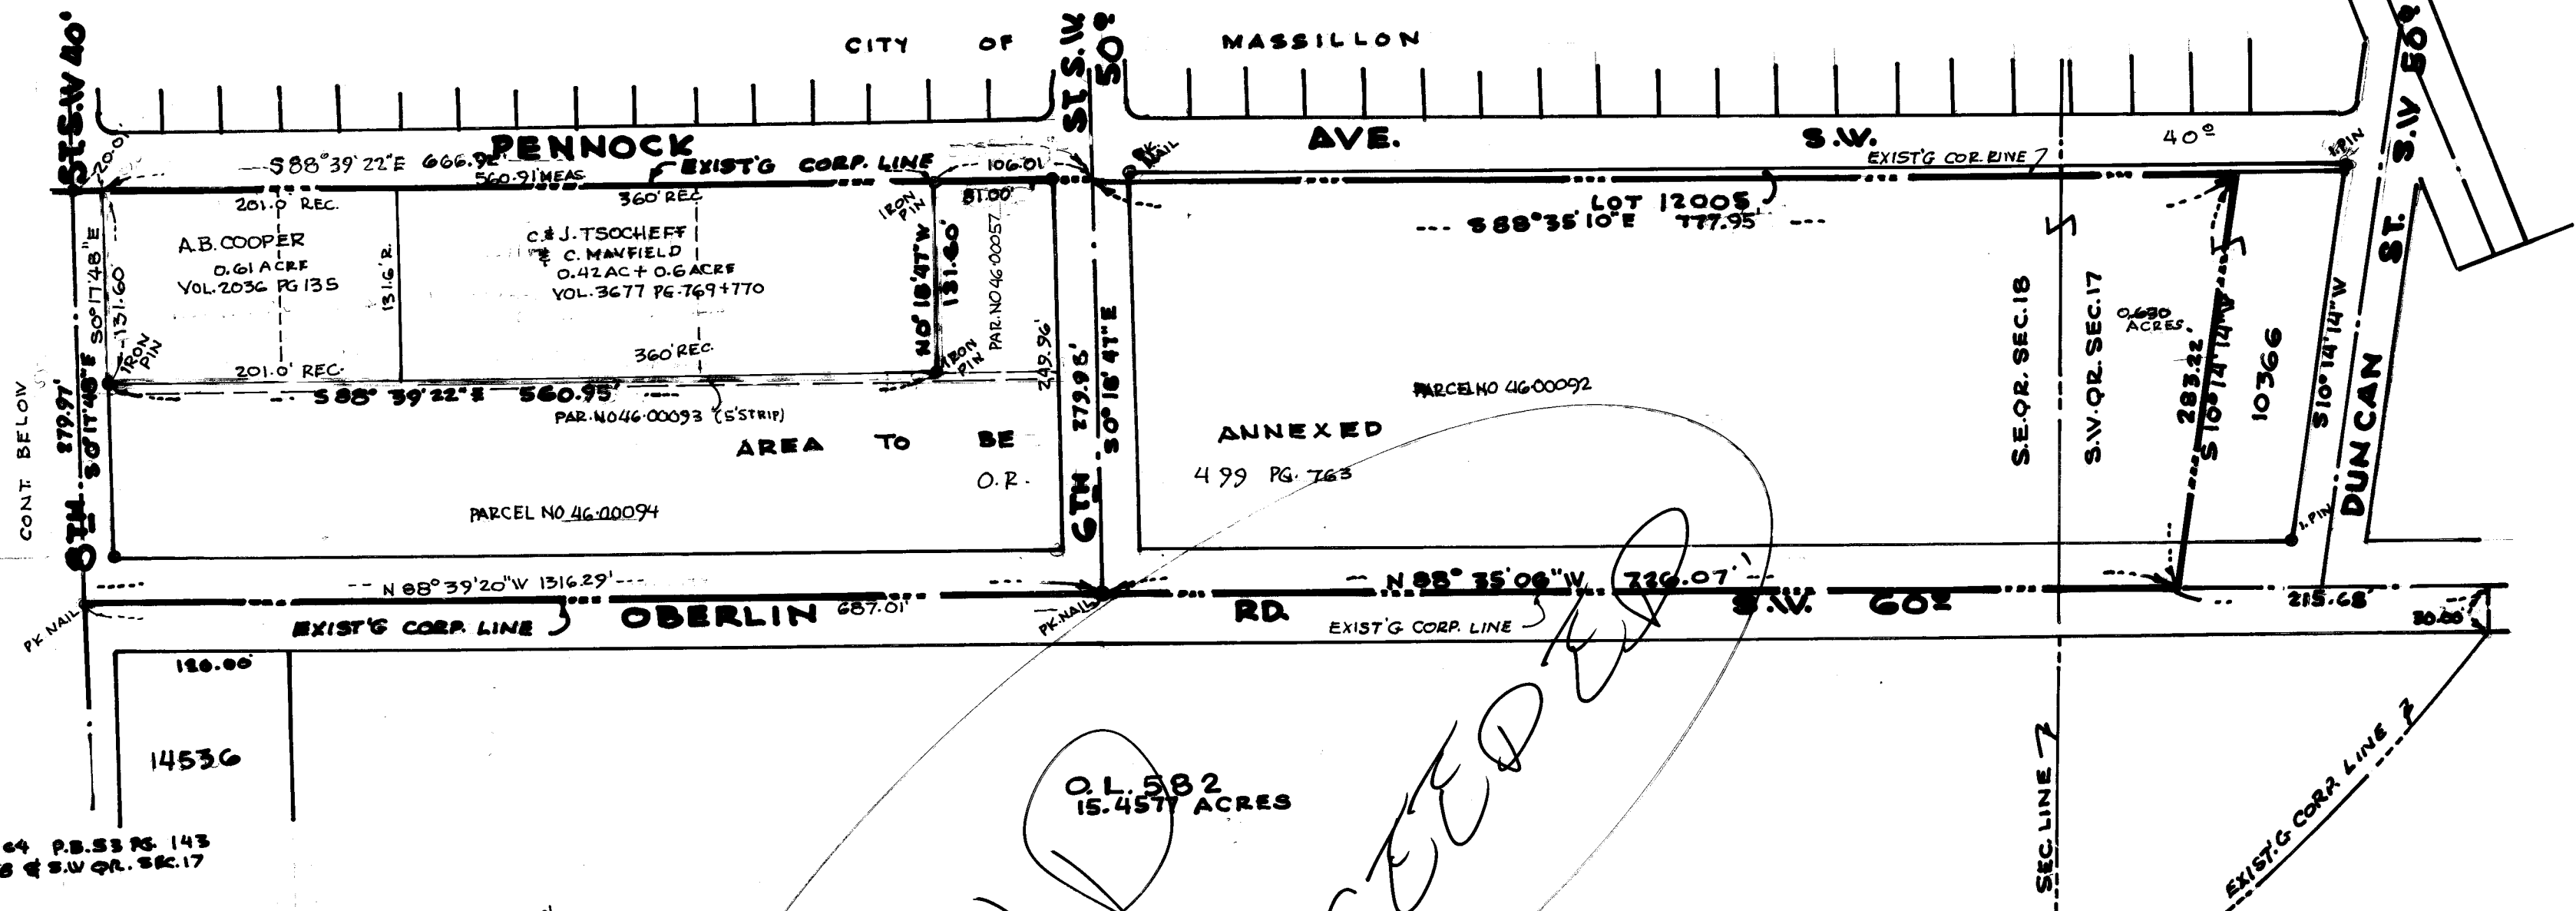


CITY COUNCIL
 ACCEPTED BY THE CITY COUNCIL OF MASSILLON, OHIO BY
 ORDINANCE NO. _____ PASSED THIS _____ DAY OF _____
 1995.

Robert F. Wagoner
 REG. SURVEYOR (NO. 4787)

PRESIDENT

CITY LOT NUMBERS ASSIGNED THIS _____ DAY OF _____ 1995

CITY ENGINEER

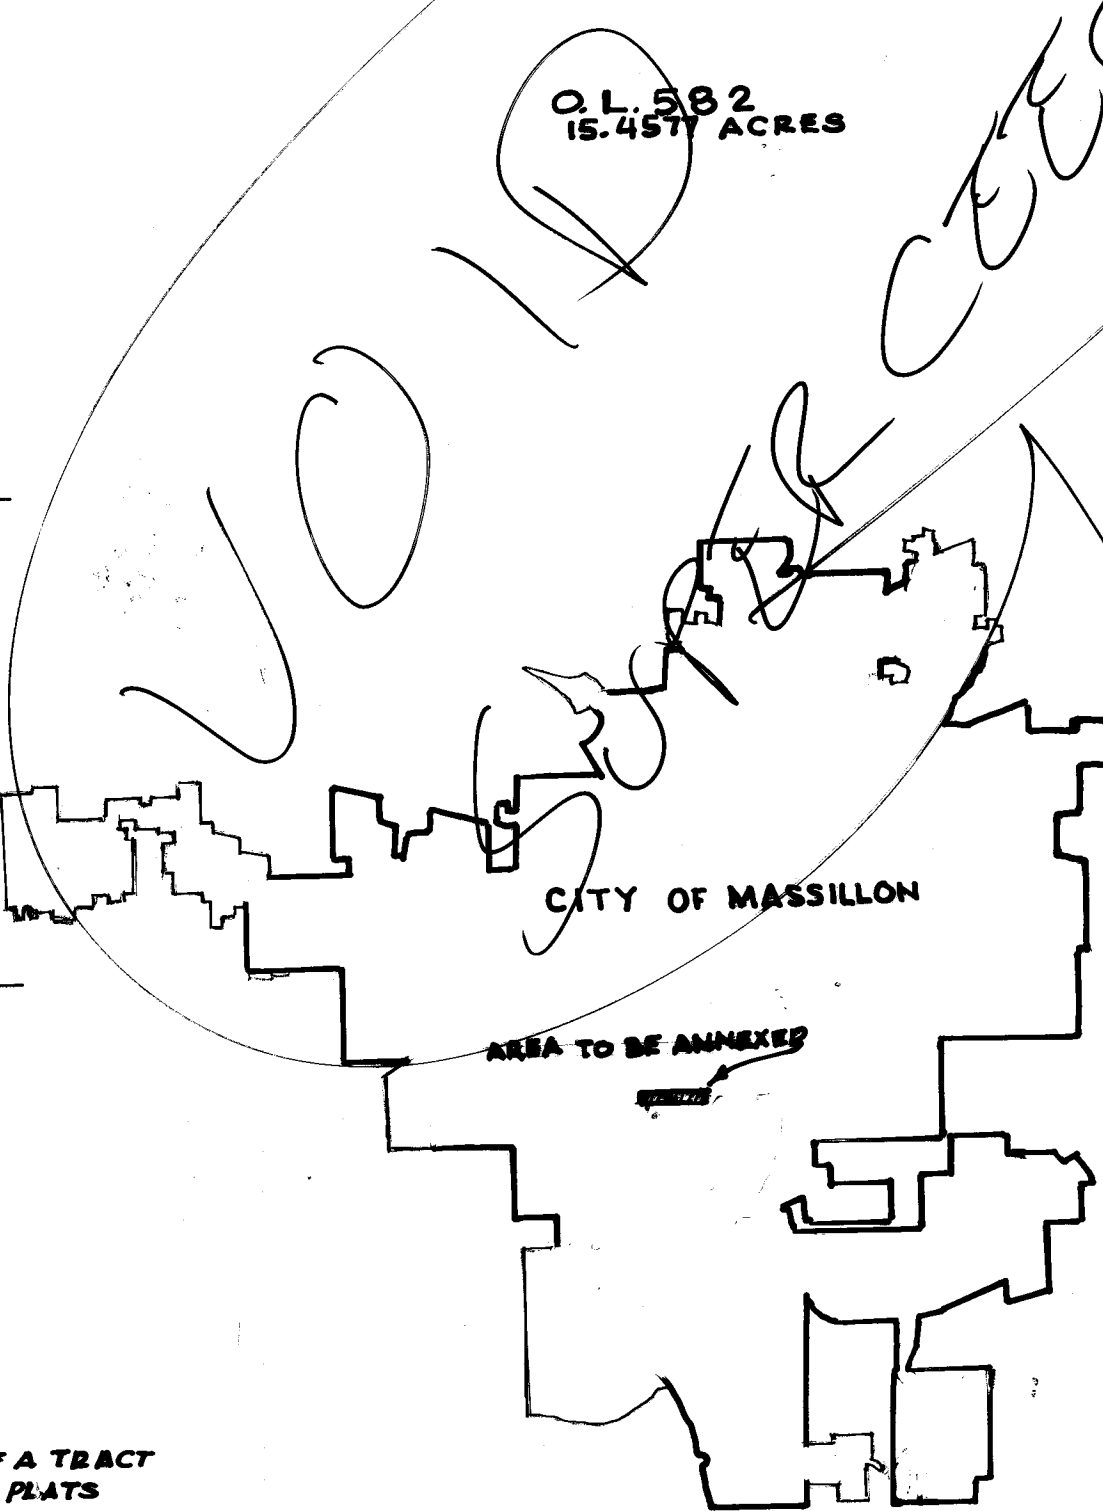

TOTAL ACREAGE IN TERRITORY 11.461 ACRES
 0.630 AC. S.W. Q.R. SEC. 17, 10.831 AC. S.E. Q.R. SEC. 18
 MILES STATE HIGHWAYS 0.00
 MILES COUNTY ROADS 0.00
 MILES TOWNSHIP ROADS 0.09 FULL WIDTH
 0.39 HALF WIDTH



BONKS AREA ANNEXATION MAP

MAP OF TERRITORY TO BE ANNEXED TO THE
 CITY OF MASSILLON, STARK COUNTY, OHIO

SCALE 1"=100' MAY 30 1995

BY ROBERT F. WAGONER, REG. SURVEYOR 4787

PART OF THE S.E. QUARTER SEC. 18 AND PART OF THE S.W. QUARTER SEC. 17
 PERRY TOWNSHIP, T.10. R.9, STARK COUNTY, OHIO

APPROVED FOR ANNEXATION BY THE STARK COUNTY
 COMMISSIONERS BY RESOLUTION NO. _____ ADOPTED
 THIS _____ DAY OF _____ 1995.

STARK COUNTY COMMISSIONERS

STARK COUNTY AUDITOR:
 ENTERED FOR TRANSFER THIS _____ DAY OF _____ 1995.

STARK COUNTY AUDITOR

STARK COUNTY RECORDER:
 RECEIVED FOR RECORD THIS _____ DAY OF _____ 1995.
 RECORDED IN VOL. _____ PAGE _____ THIS _____ DAY OF _____ 1995.

STARK COUNTY RECORDER

M-857
 FILE NO. 857 ACC. NO. 3291