



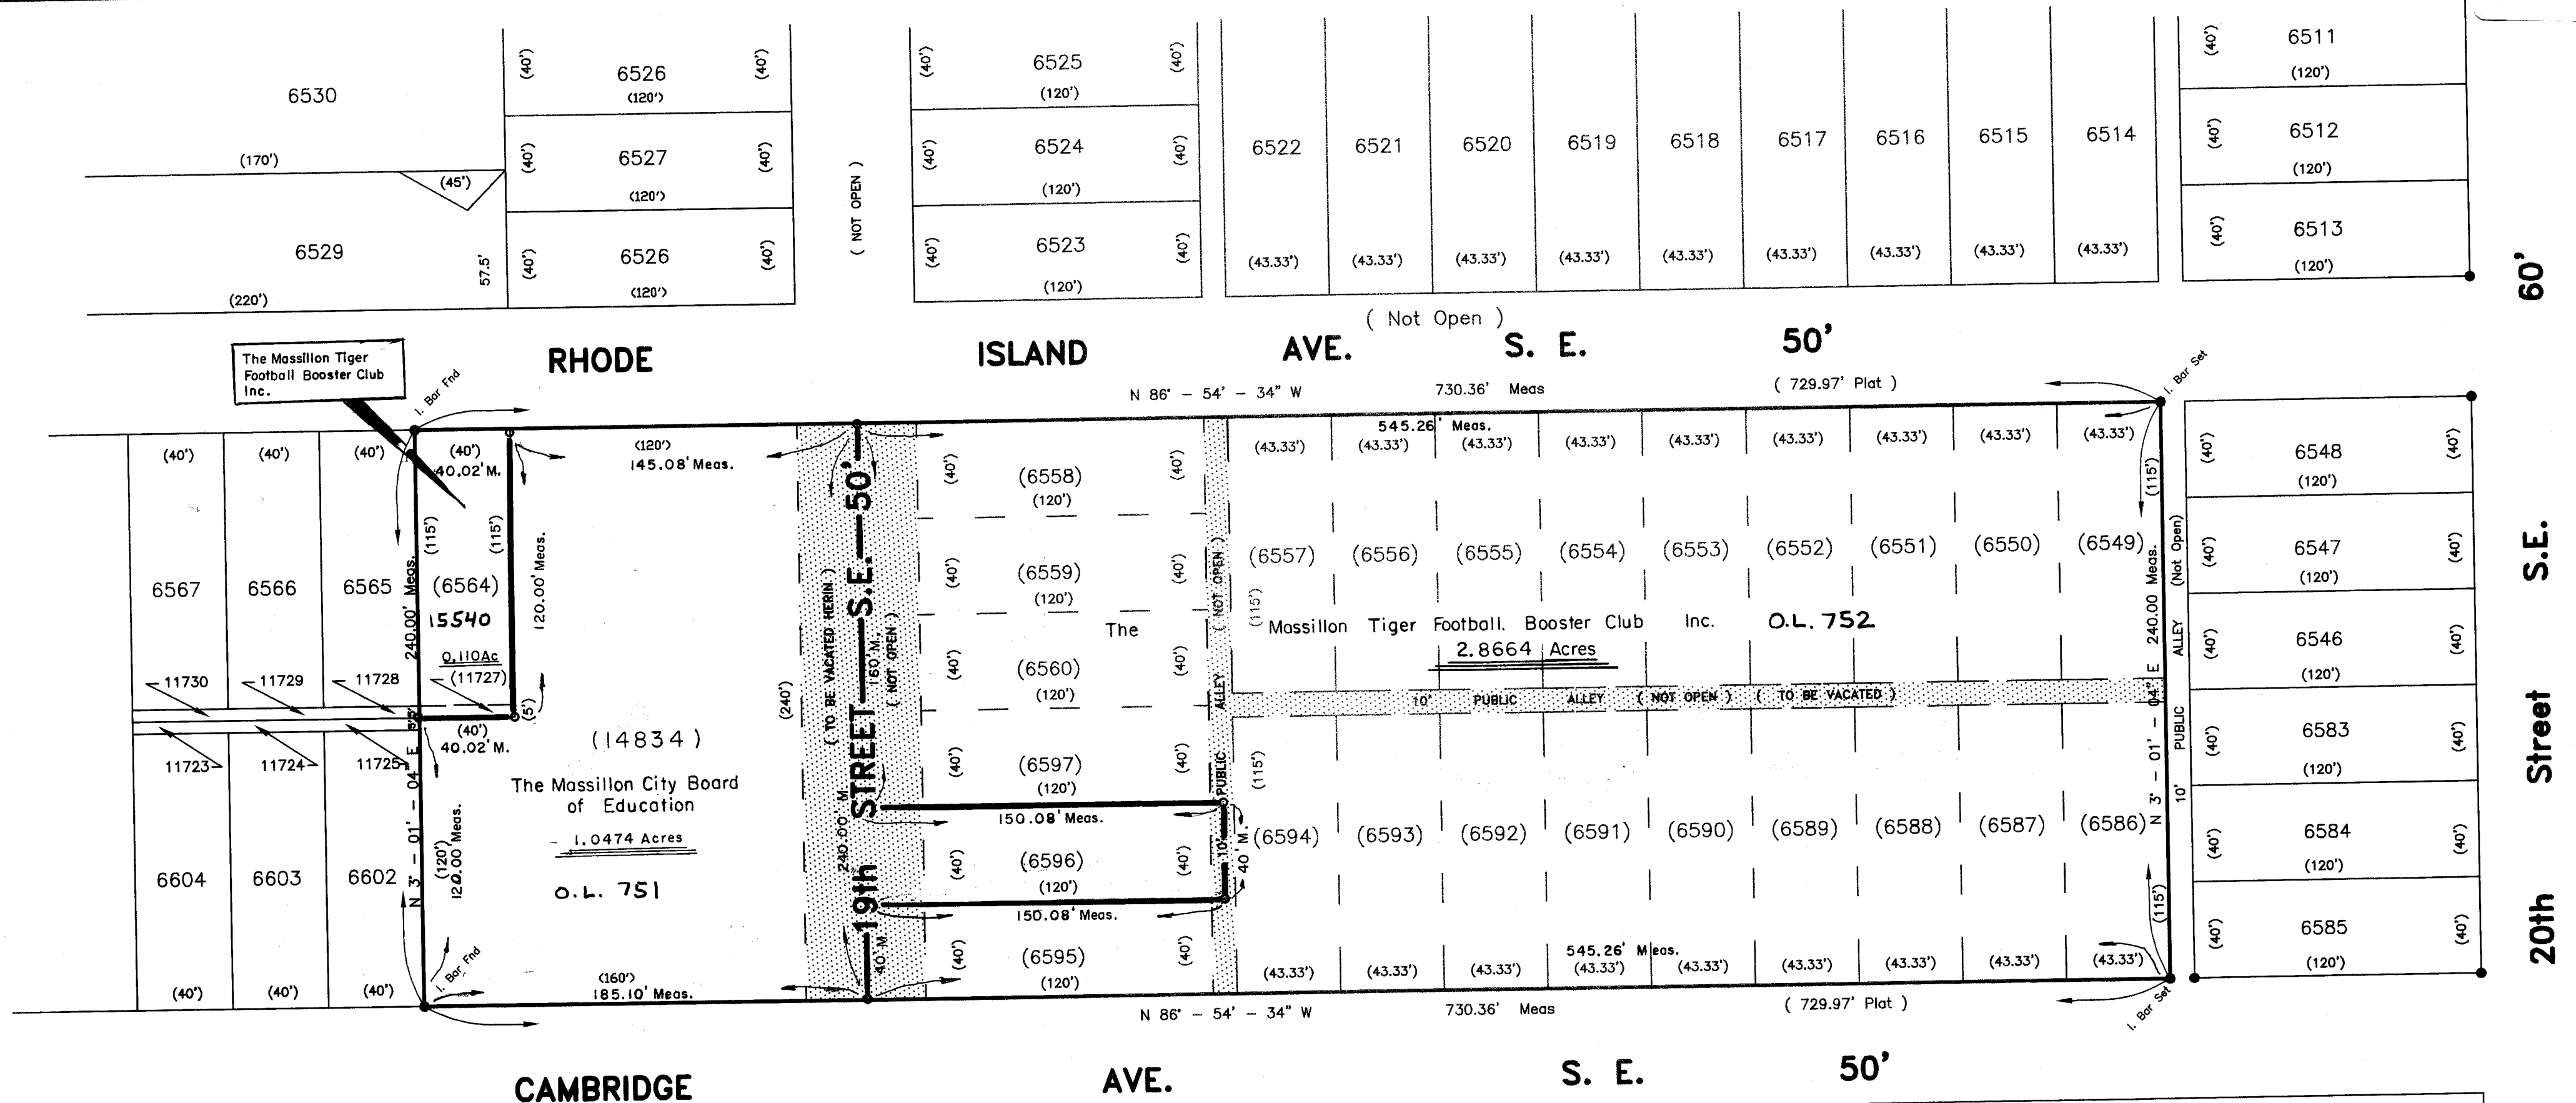

SCALE: 1" = 50'

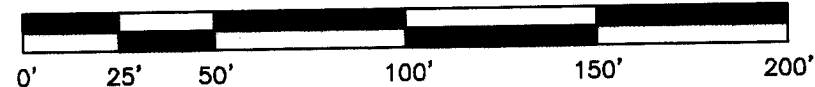

CERTIFICATION

I hereby certify the adjacent plat to be correct, as surveyed by me this 30 day of September, 19 97.

Orville R. DeBos, Jr.
Orville R. DeBos, Jr.
Reg. Surveyor #5823

PLANNING COMMISSION

Approved by the Massillon Planning Commission at a meeting held 10/8/97
Deed Wilson CHAIRMAN James J. Brunkos SECRETARY

MASSILLON CITY ENGINEER


Lot Numbers 15540 AND O.L. 751 & 752 Assigned by Massillon City Engineer
James J. Brunkos
CITY ENGINEER

CITY COUNCIL

Accepted by the City Council of Massillon, Ohio by ord. no. 202-1997
passed this 30 day of November, 19 97
Sharon Howell CLERK OF COUNCIL David A. Smith PRESIDENT OF COUNCIL

STARK COUNTY RECORDER

Received for record this 18 day of December, 19 97
Recorded in Volume 64, Page 47, this 18 day
of December 19 97
FEE 21.60
Jane Vignas
STARK COUNTY RECORDER

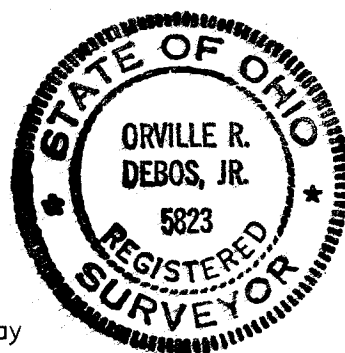

STARK COUNTY AUDITOR

Enter for transfer this 18th day of December, 19 97.

Janet Vickie Crighton by
STARK COUNTY AUDITOR
Patricia Jackel, Deputy Auditor

ACKNOWLEDGEMENT

Know all men by these present, that we the undersigned owners of the land delineated hereon, do hereby acknowledge the signing of the same to be our free act and deed, and do hereby replat our land.

WITNESS

Mark A. Dickerhoof

Pauline Campbell

OWNERS

Massillon City Board of Education

Reed J. Hannan
Massillon Tiger Football Booster Club, Inc.
Richard L. Brunkos

COUNTY OF STARK
STATE OF OHIO ss.

Before me a Notary Public, in and for said county, did personally appear, the above, who acknowledge the signing of the same to be our free act and deed according to law.

In witness whereof, I hereunto set my hand and seal this 30th day of September, 19 97.

My commission expires August 31, 1999

Pauline Campbell
Notary Public

New Out Lot 752

Old Lot #s 6549 thru # 6560, # 6586
thru # 6595 & # 6597 = 113,759.928 Sq Ft.
19th St. S.E. = 4,997.980 Sq Ft.
10' Public Alley East - West = 3,902.976 Sq Ft.
10' Public Alley North - South = 2,200.156 Sq Ft.

Total = 124,861.040 Sq Ft. or
2.866 Ac.

New Lot Number 15540

Old Lot # 6564 = 4602.30 Sq Ft.
Old Lot # 11727 = 200.10 Sq Ft.
4802.40 Sq Ft. or 0.110 Ac.

New Out Lot 751

Old Lot # 14834 = 33616.80 Sq Ft.
Old Lot # 6596 = 4802.40 Sq Ft.
19th St. S.E. = 7002.80 Sq Ft.
10' Alley N-S = 200.00 Sq Ft.
45,622.00 Sq Ft. or 1.047 Ac.

LEGEND:



Proposed Street & Alley Vacated Area

(6593)

Existing Lot Number to be Replated

— —

Lot Lines

(43.33)

Plat Distances

— — —

Boundry of Replat Area



Iron Bar or Pin Found or Set

VACATION AND REPLAT

of 19th St. SE, bounded by Cambridge Ave. SE on the South and Rhode Island Ave. SE on the North. A 10' Public Alley bounded by Cambridge Ave SE on the South, Rhode Island Ave on the North, on the West by Lots 6558, 6559, 6560, 6597 and 6595, and on the east by lots 6557 and 6594. A 10 foot Public Alley running East-West, bounded on the North by lots 6549 through 6557, on the South by lots 6586 through 6594, from the West lines of lots 6557 and 6594, Easterly to the East lines of 6549 and 6586.