

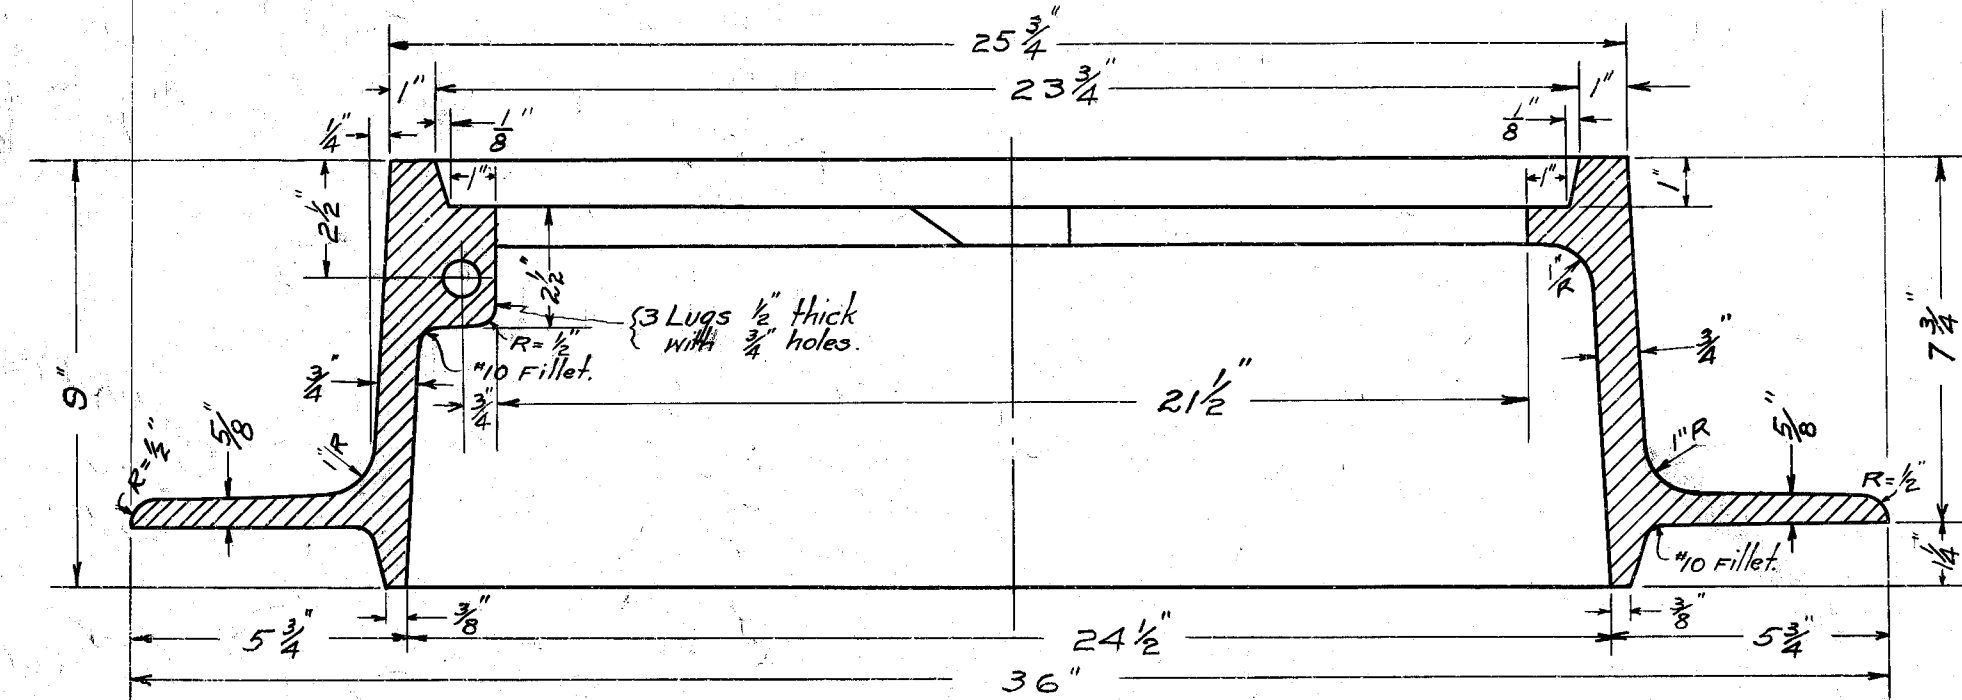
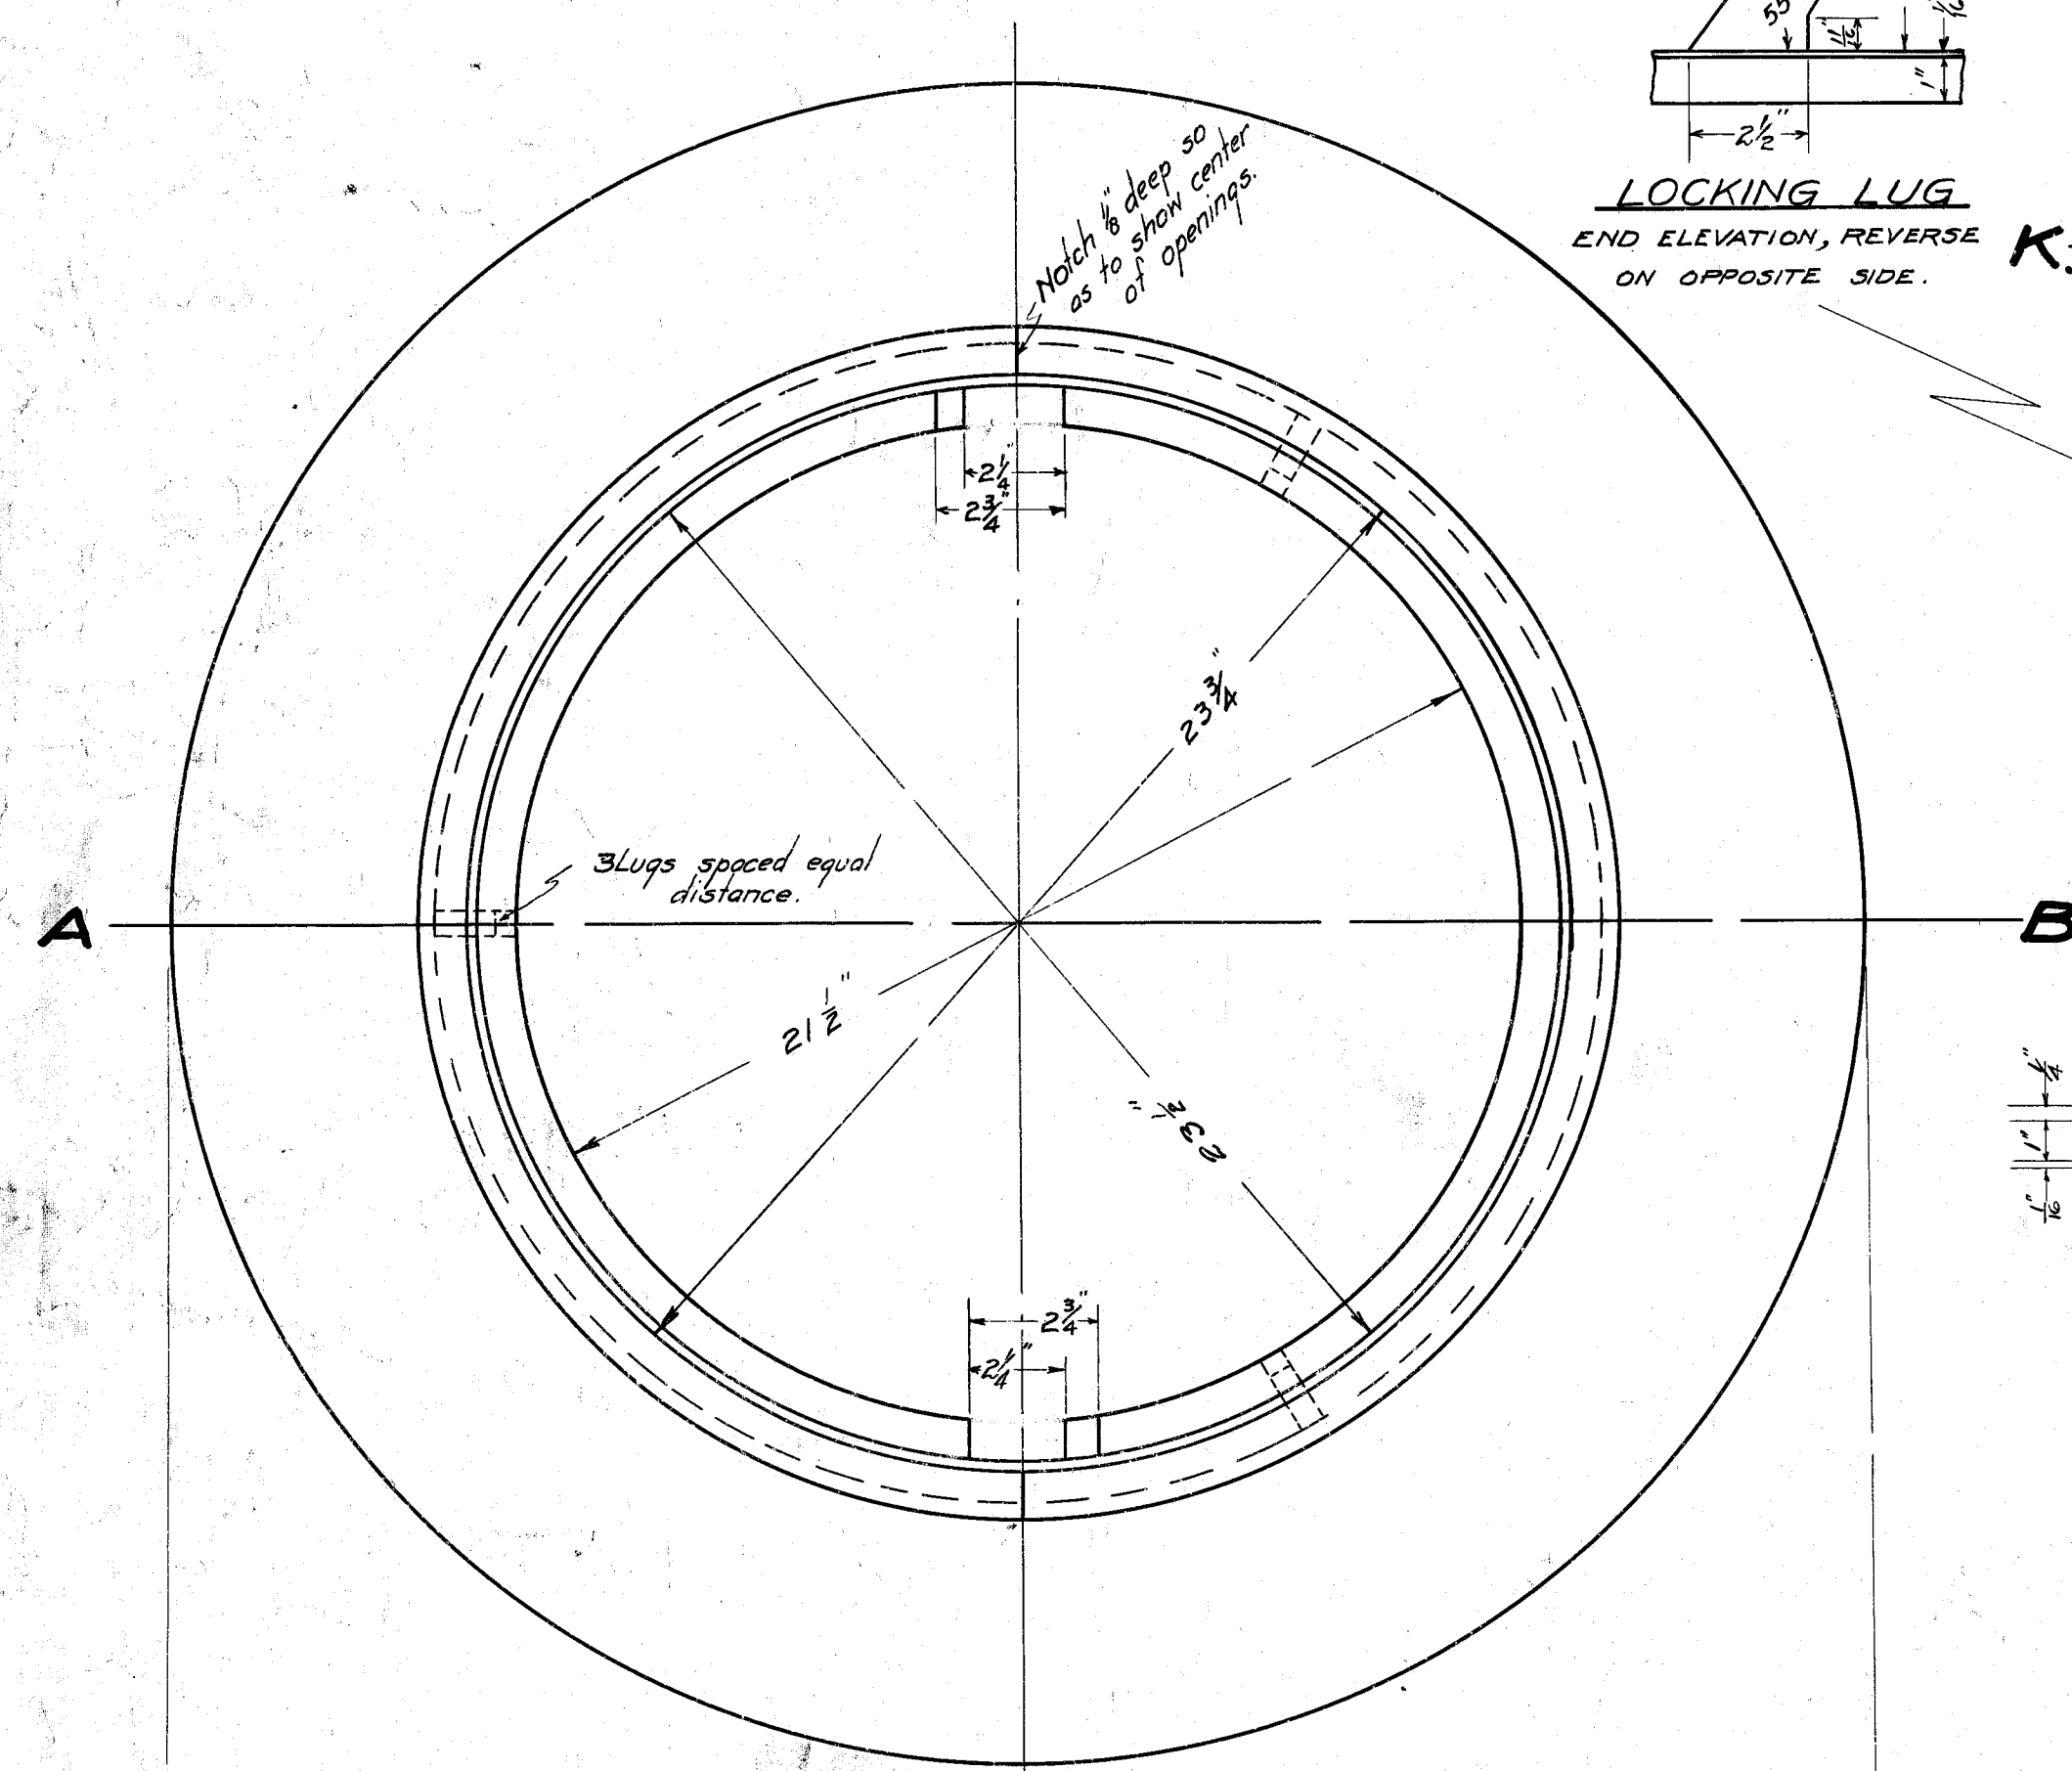
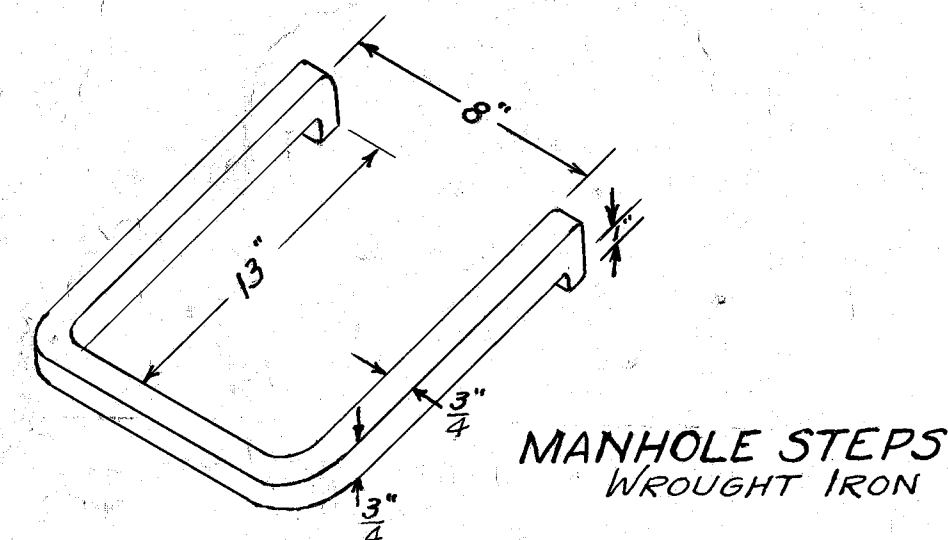
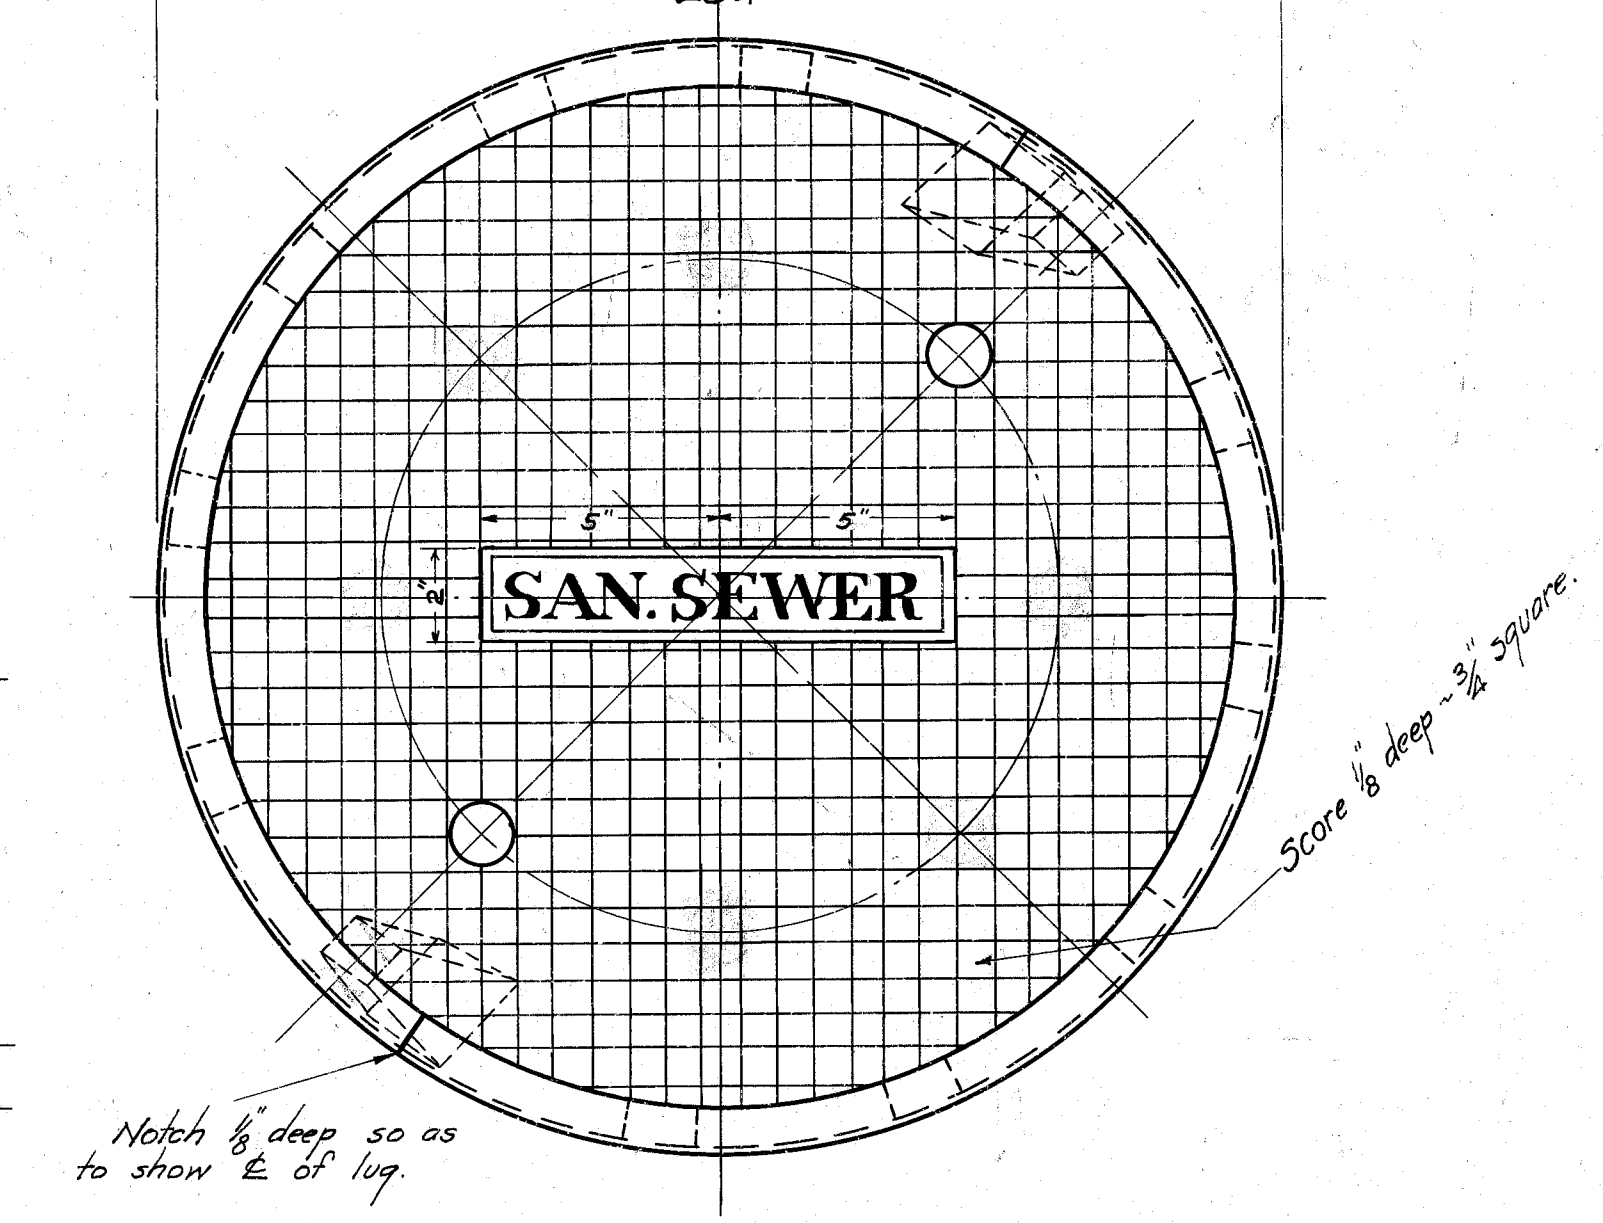
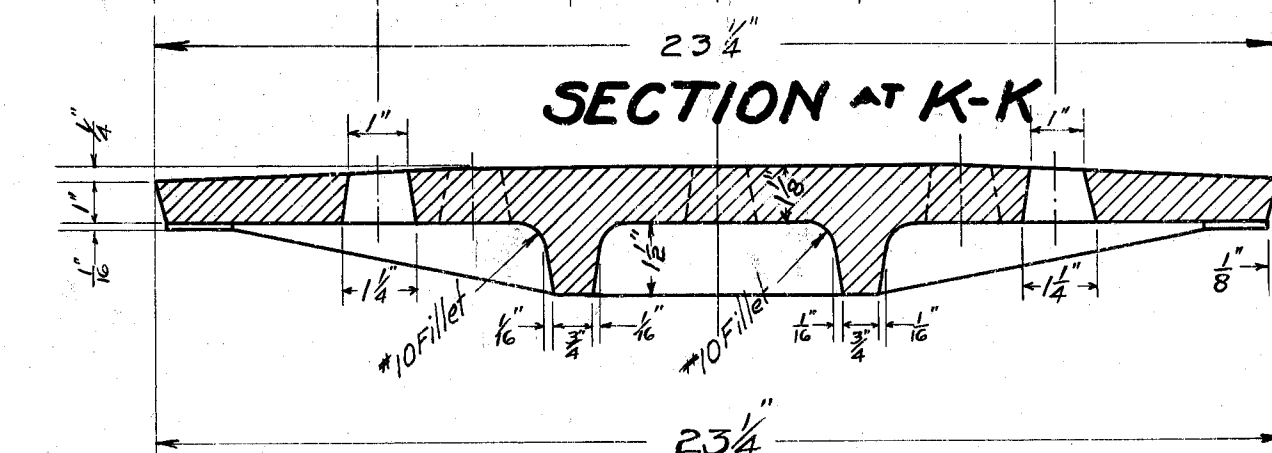


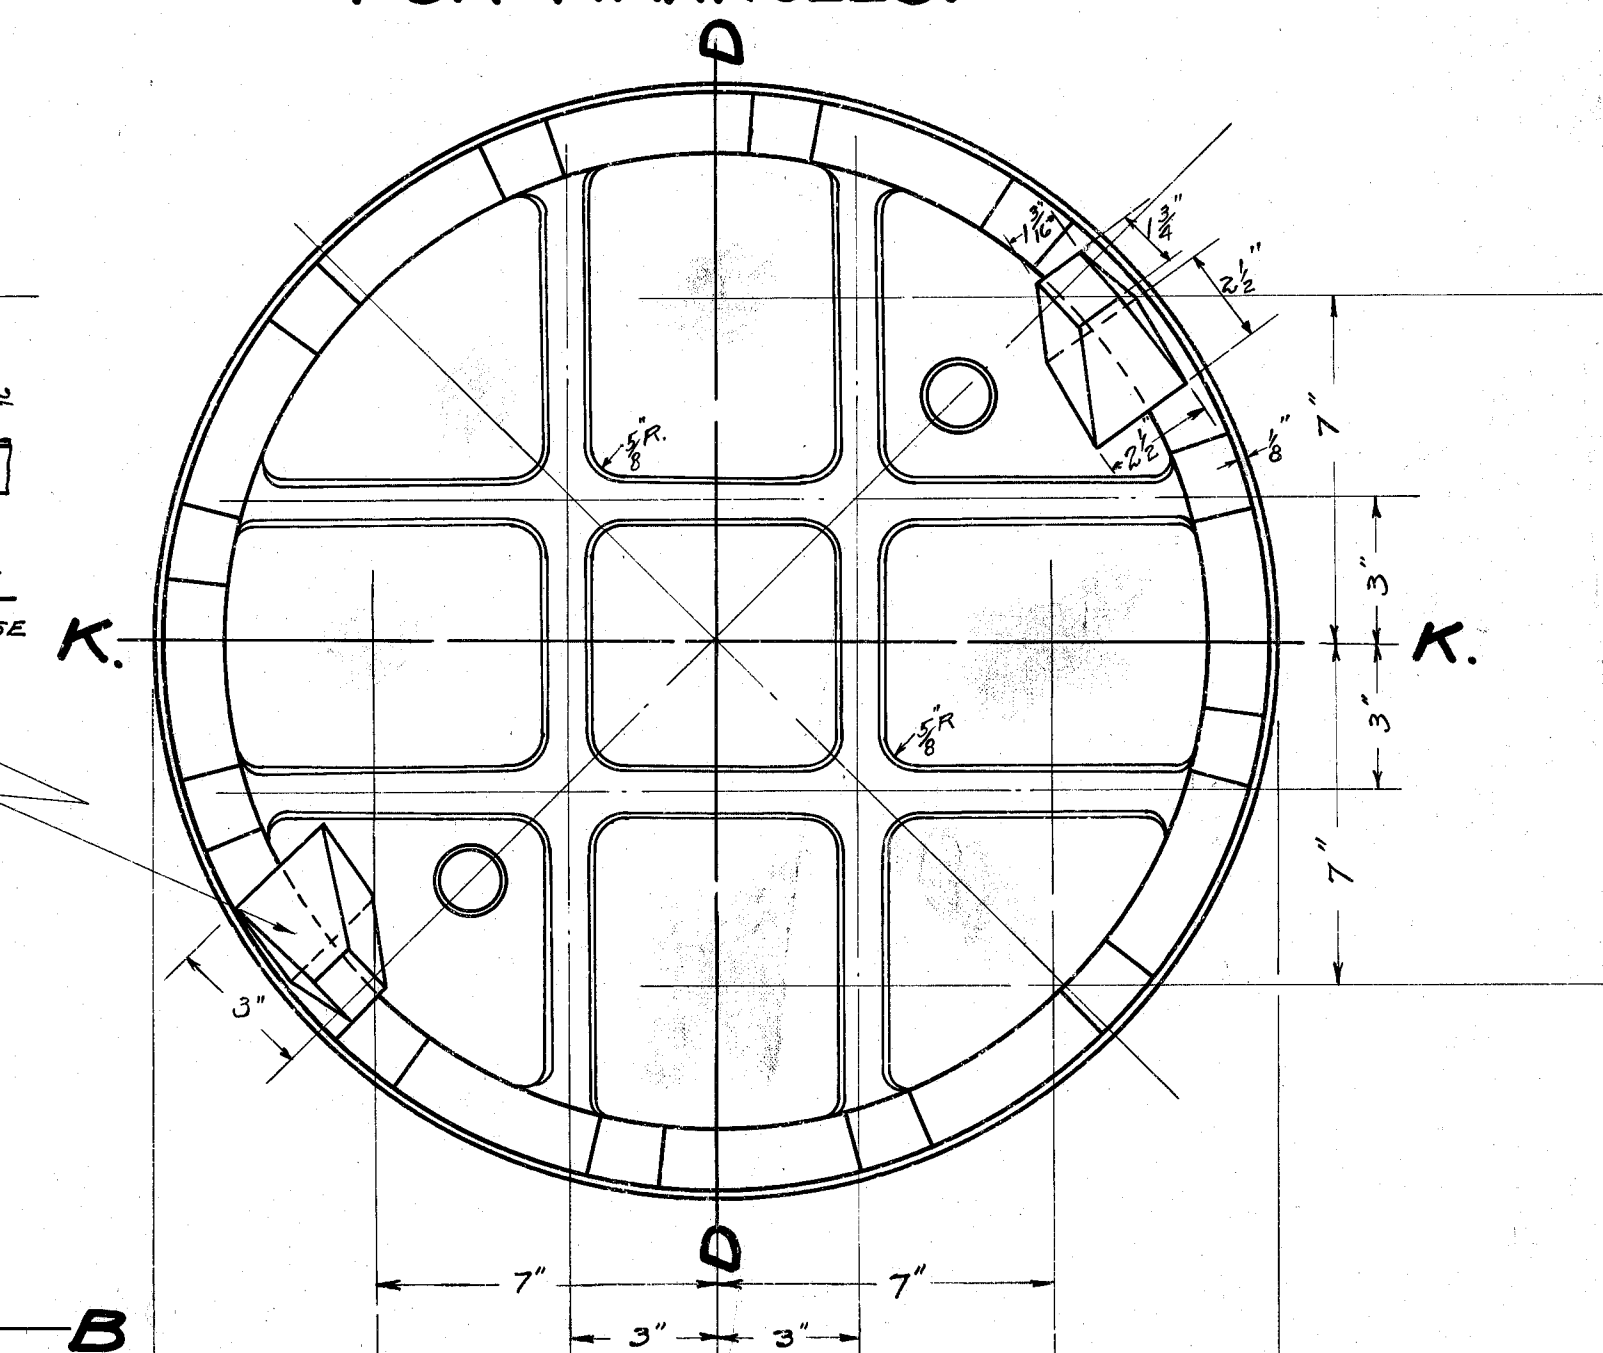


SECTION AT A-B.
STANDARD PLAN WEIGHT 260 #

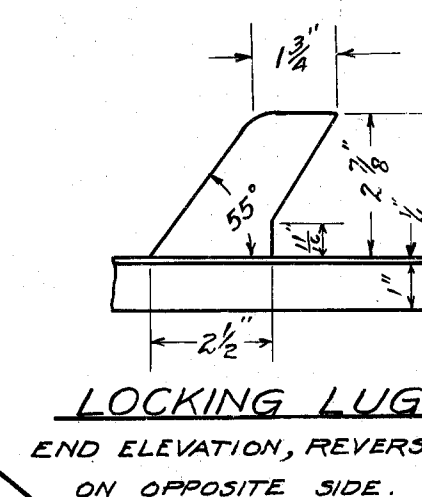


M.H. COVER TOP VIEW.
WEIGHT 130 #






Sanitary & Storm Covers identical except for Lettering. Closed type of Covers as shown to be used unless specified otherwise.

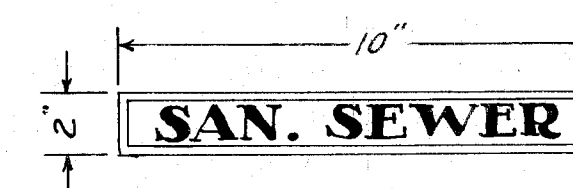




Note: Put name on Manhole Covers according to Specifications

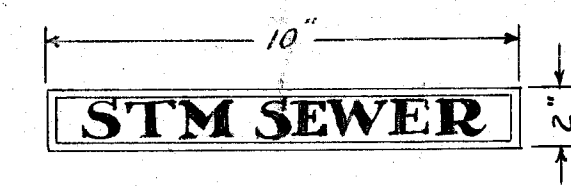

BOTTOM OF COVER FOR FL. TANKS.

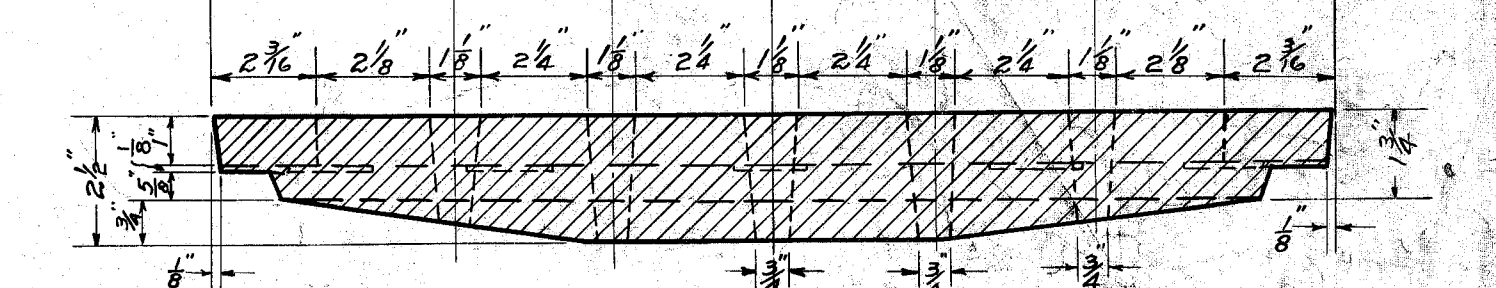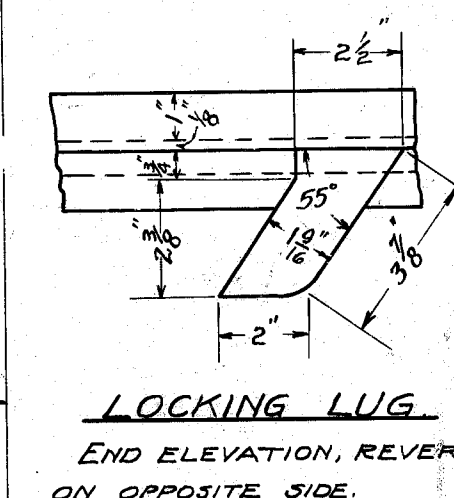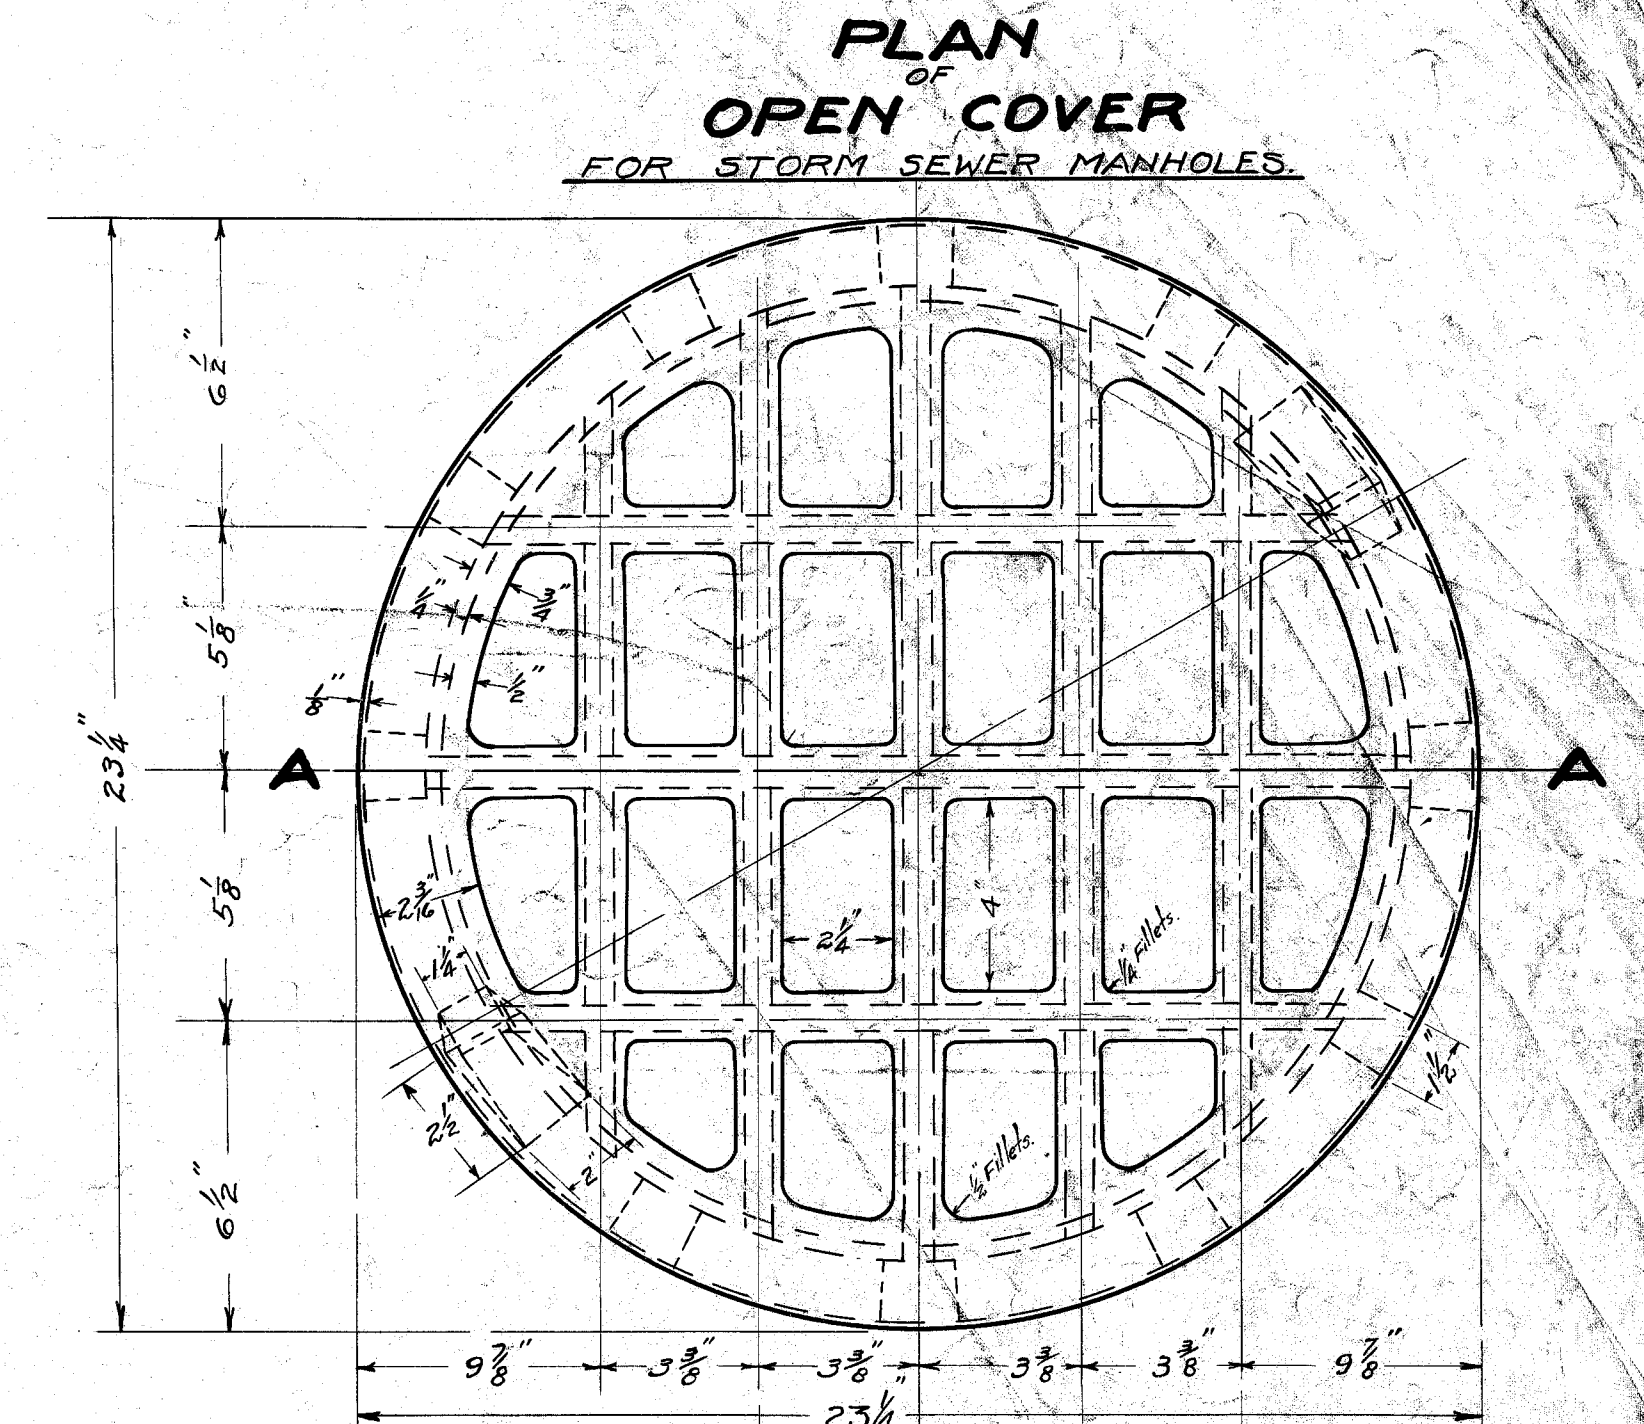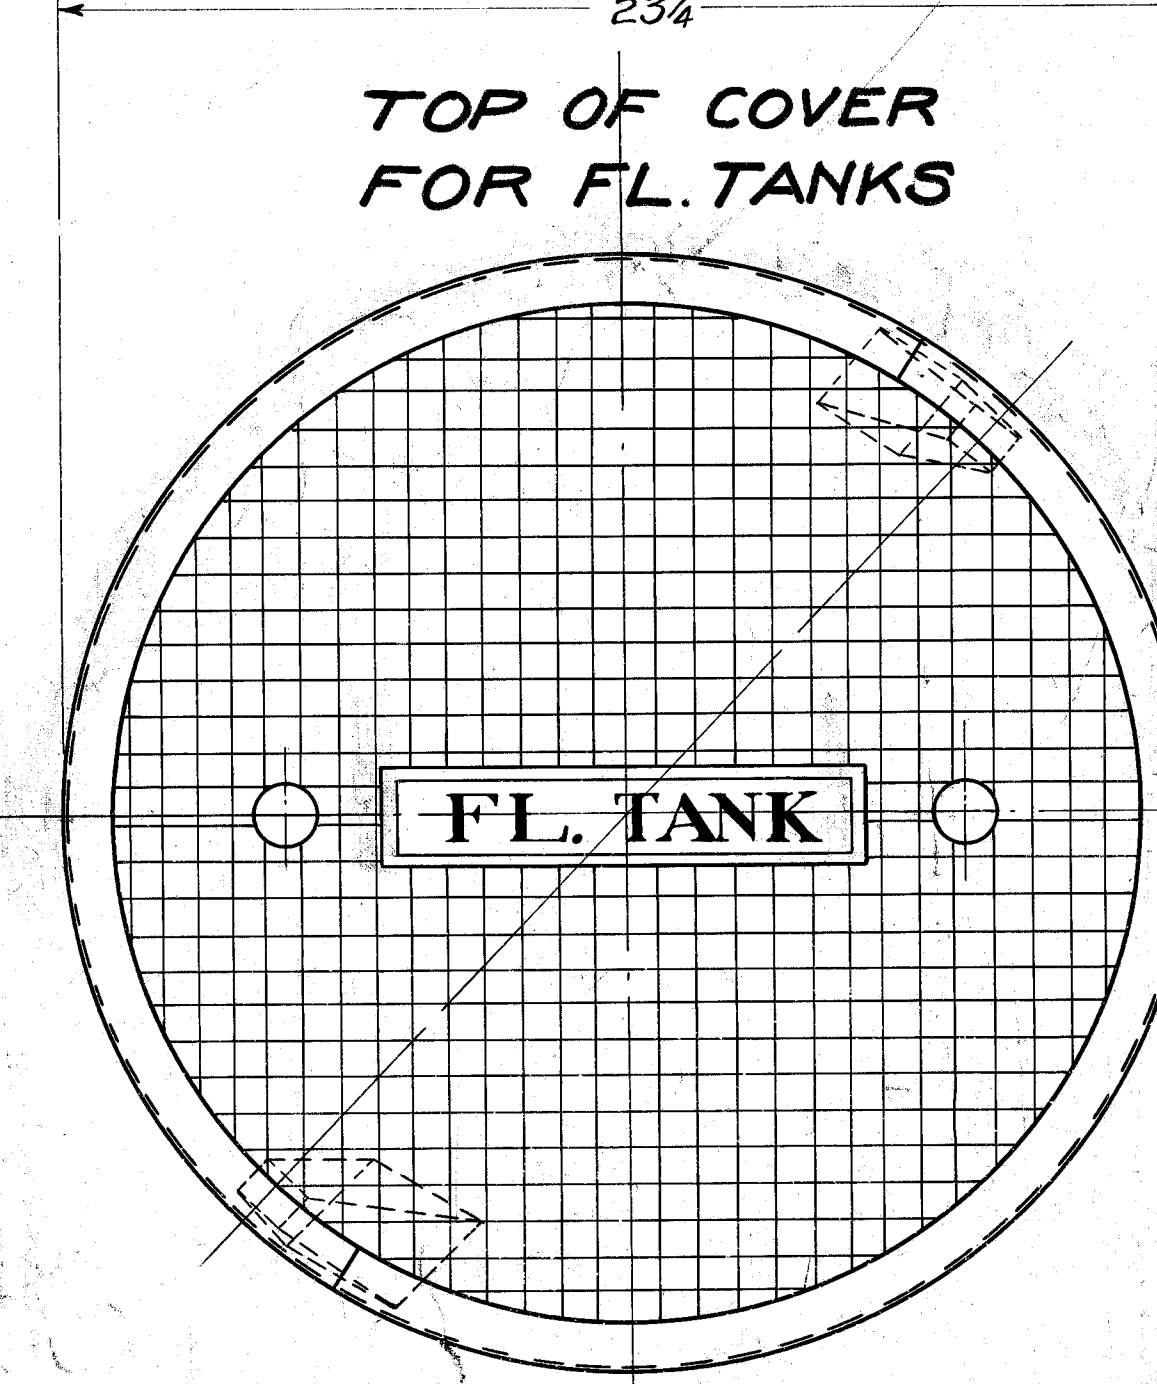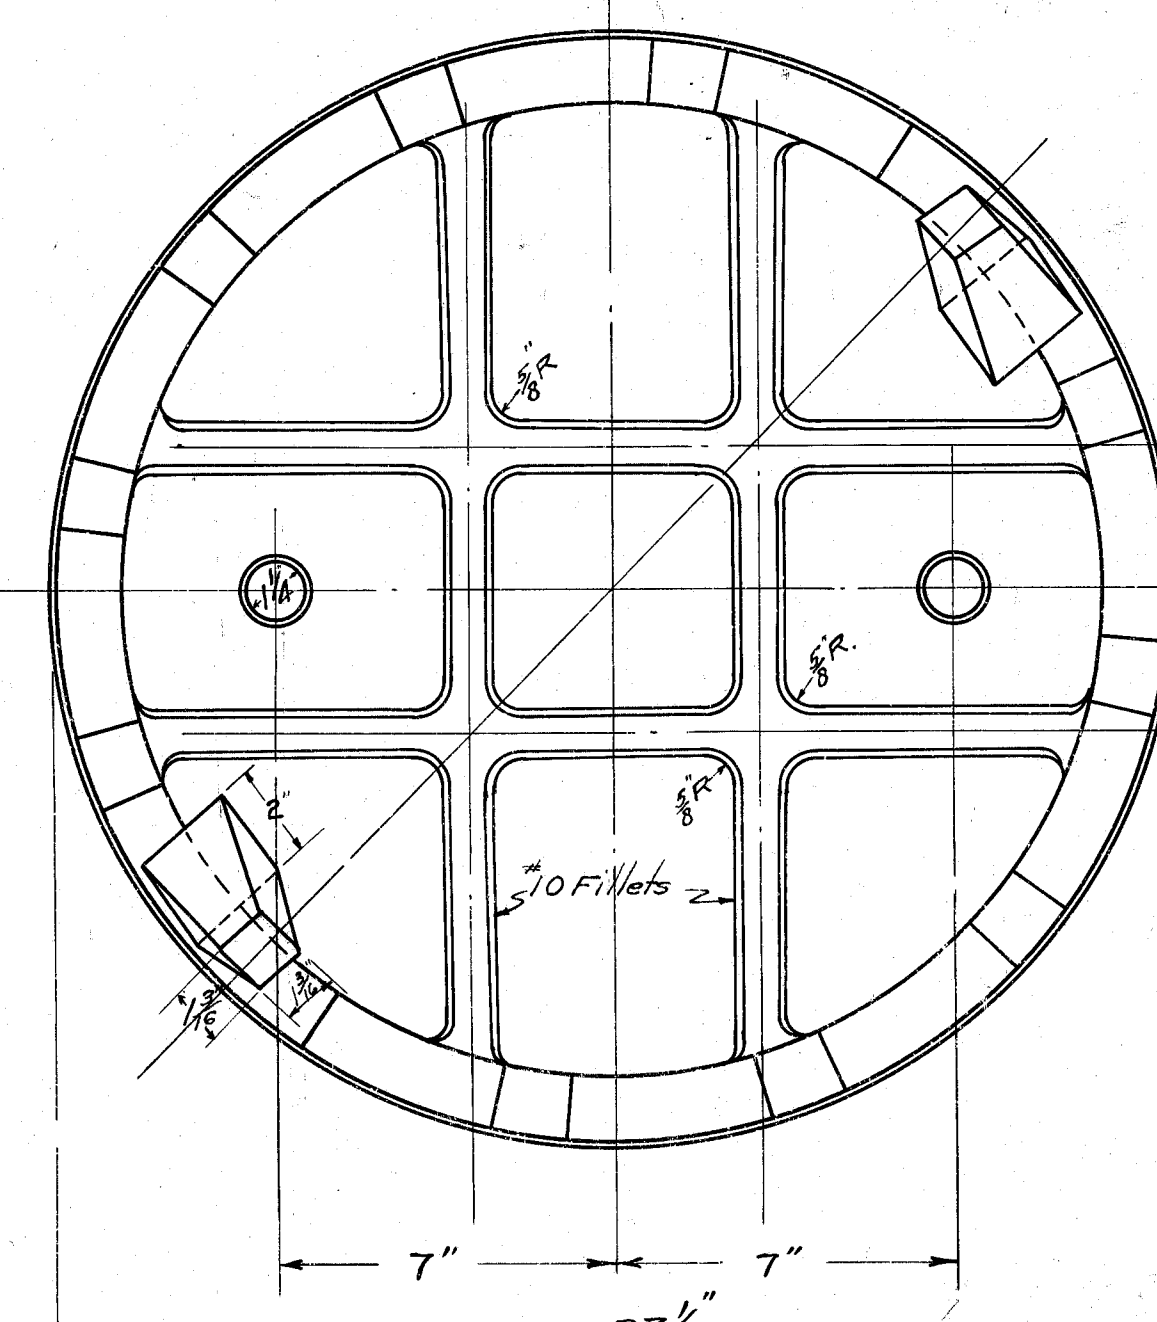

CROSS SECTION AT A-A.
WEIGHT 112 #

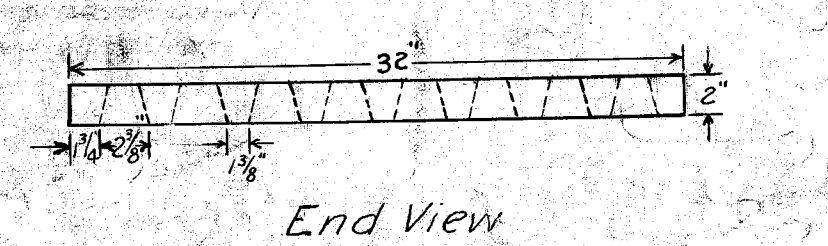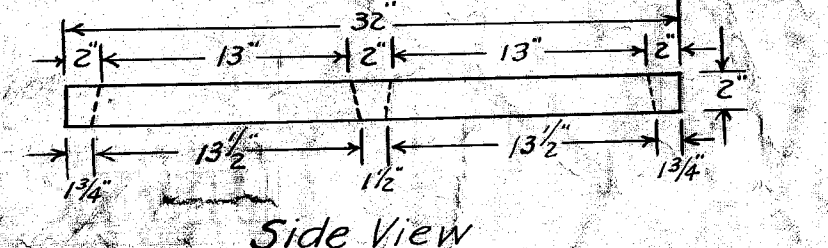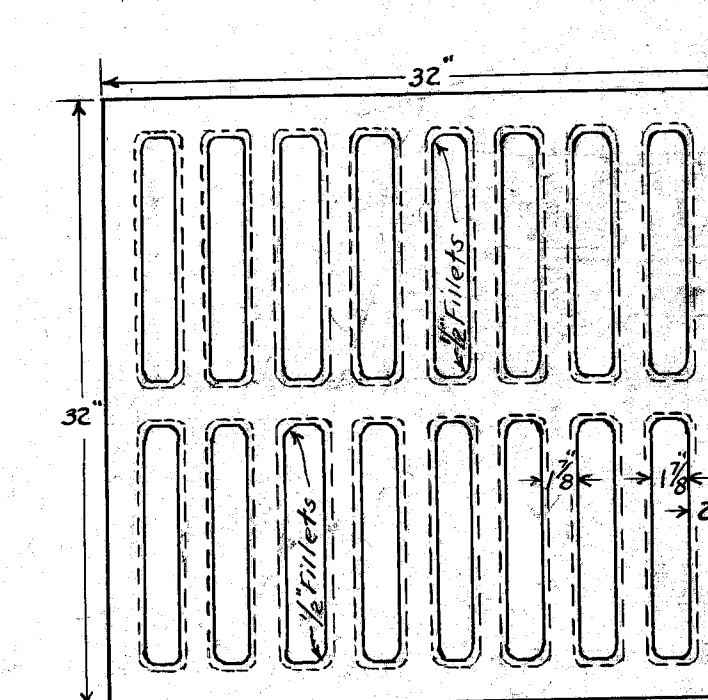

Top View
TYPE B INLET CASTING - CAST IRON
WEIGHT - 300 #

CITY OF MASSILLON OHIO	
STANDARD CAST IRON MANHOLE & FLUSH TANK TOPS WITH SELFLOCKING COVERS.	
APPROVED: <i>E. R. R.</i>	DEPT. OF PUBLIC SERVICE
BY: <i>W. E. R.</i>	ENGINEERING DIVISION
DATE: 4-10-34	FILE NO. 1-34
CR. BY: 4-10-34	FEB. 26, 1934