


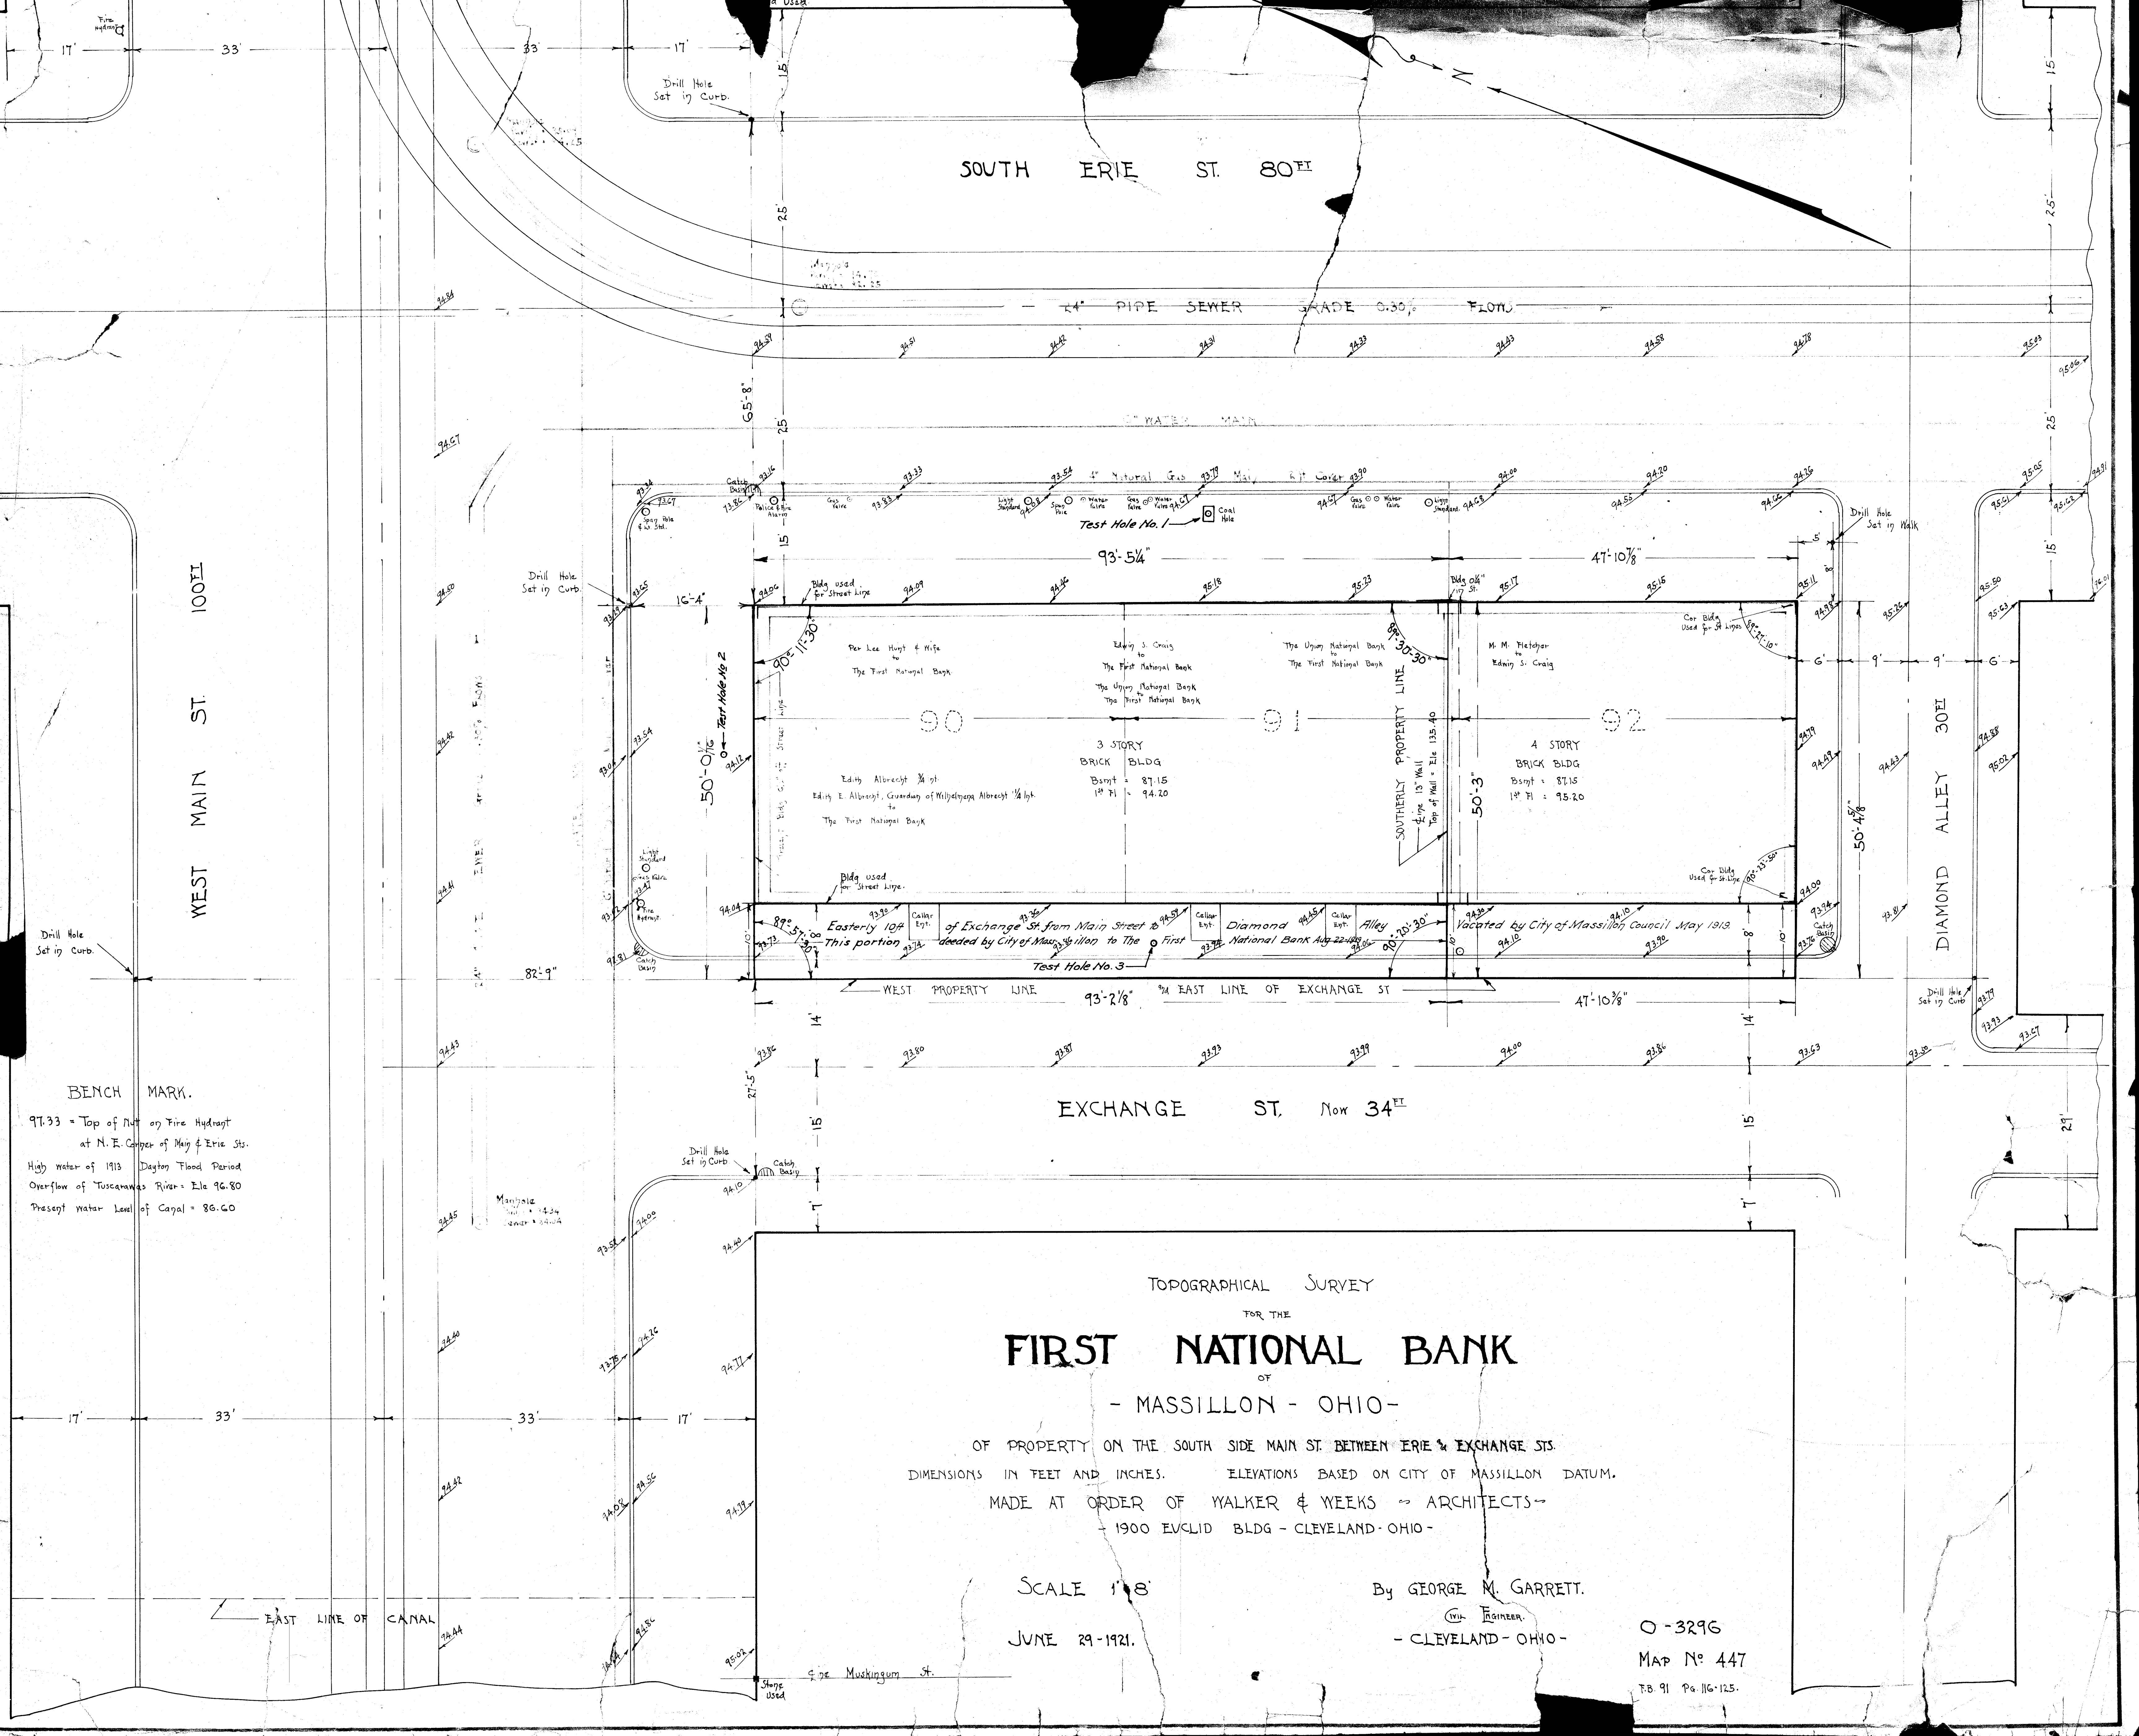

SOUTH ERIE ST. 80TH

24" PIPE SEWER GRADE 0.30% FLOW

WATER MAIN

Test Hole No. 1

93'-5 1/4"

47'-10 3/8"

WEST MAIN ST. 100TH

DIAMOND ALLEY 30TH

Test Hole No. 2

50'-0 1/8"

SOUTHERLY PROPERTY LINE

50'-3"

50'-4 1/8"

EXCHANGE ST. Now 34TH

FIRST NATIONAL BANK

- MASSILLON - OHIO -

OF PROPERTY ON THE SOUTH SIDE MAIN ST. BETWEEN ERIE & EXCHANGE STS.
DIMENSIONS IN FEET AND INCHES. ELEVATIONS BASED ON CITY OF MASSILLON DATUM.
MADE AT ORDER OF WALKER & WEEKS ARCHITECTS -
1900 EVCLID BLDG - CLEVELAND - OHIO -

SCALE 1" = 8'

JUNE 29-1921.

By GEORGE M. GARRETT.

CIVIL ENGINEER
- CLEVELAND - OHIO -

O-3296

MAP No 447

F.B. 91 Pg. 116-125.

EAST LINE OF CANAL

Side Muskingum St.

BENCH MARK.

97.33 = Top of Nut on Fire Hydrant
at N.E. Corner of Main & Erie Sts.
High water of 1913 Dayton Flood Period
Overflow of Tuscarawas River = Ele 96.80
Present water level of Canal = 86.60