


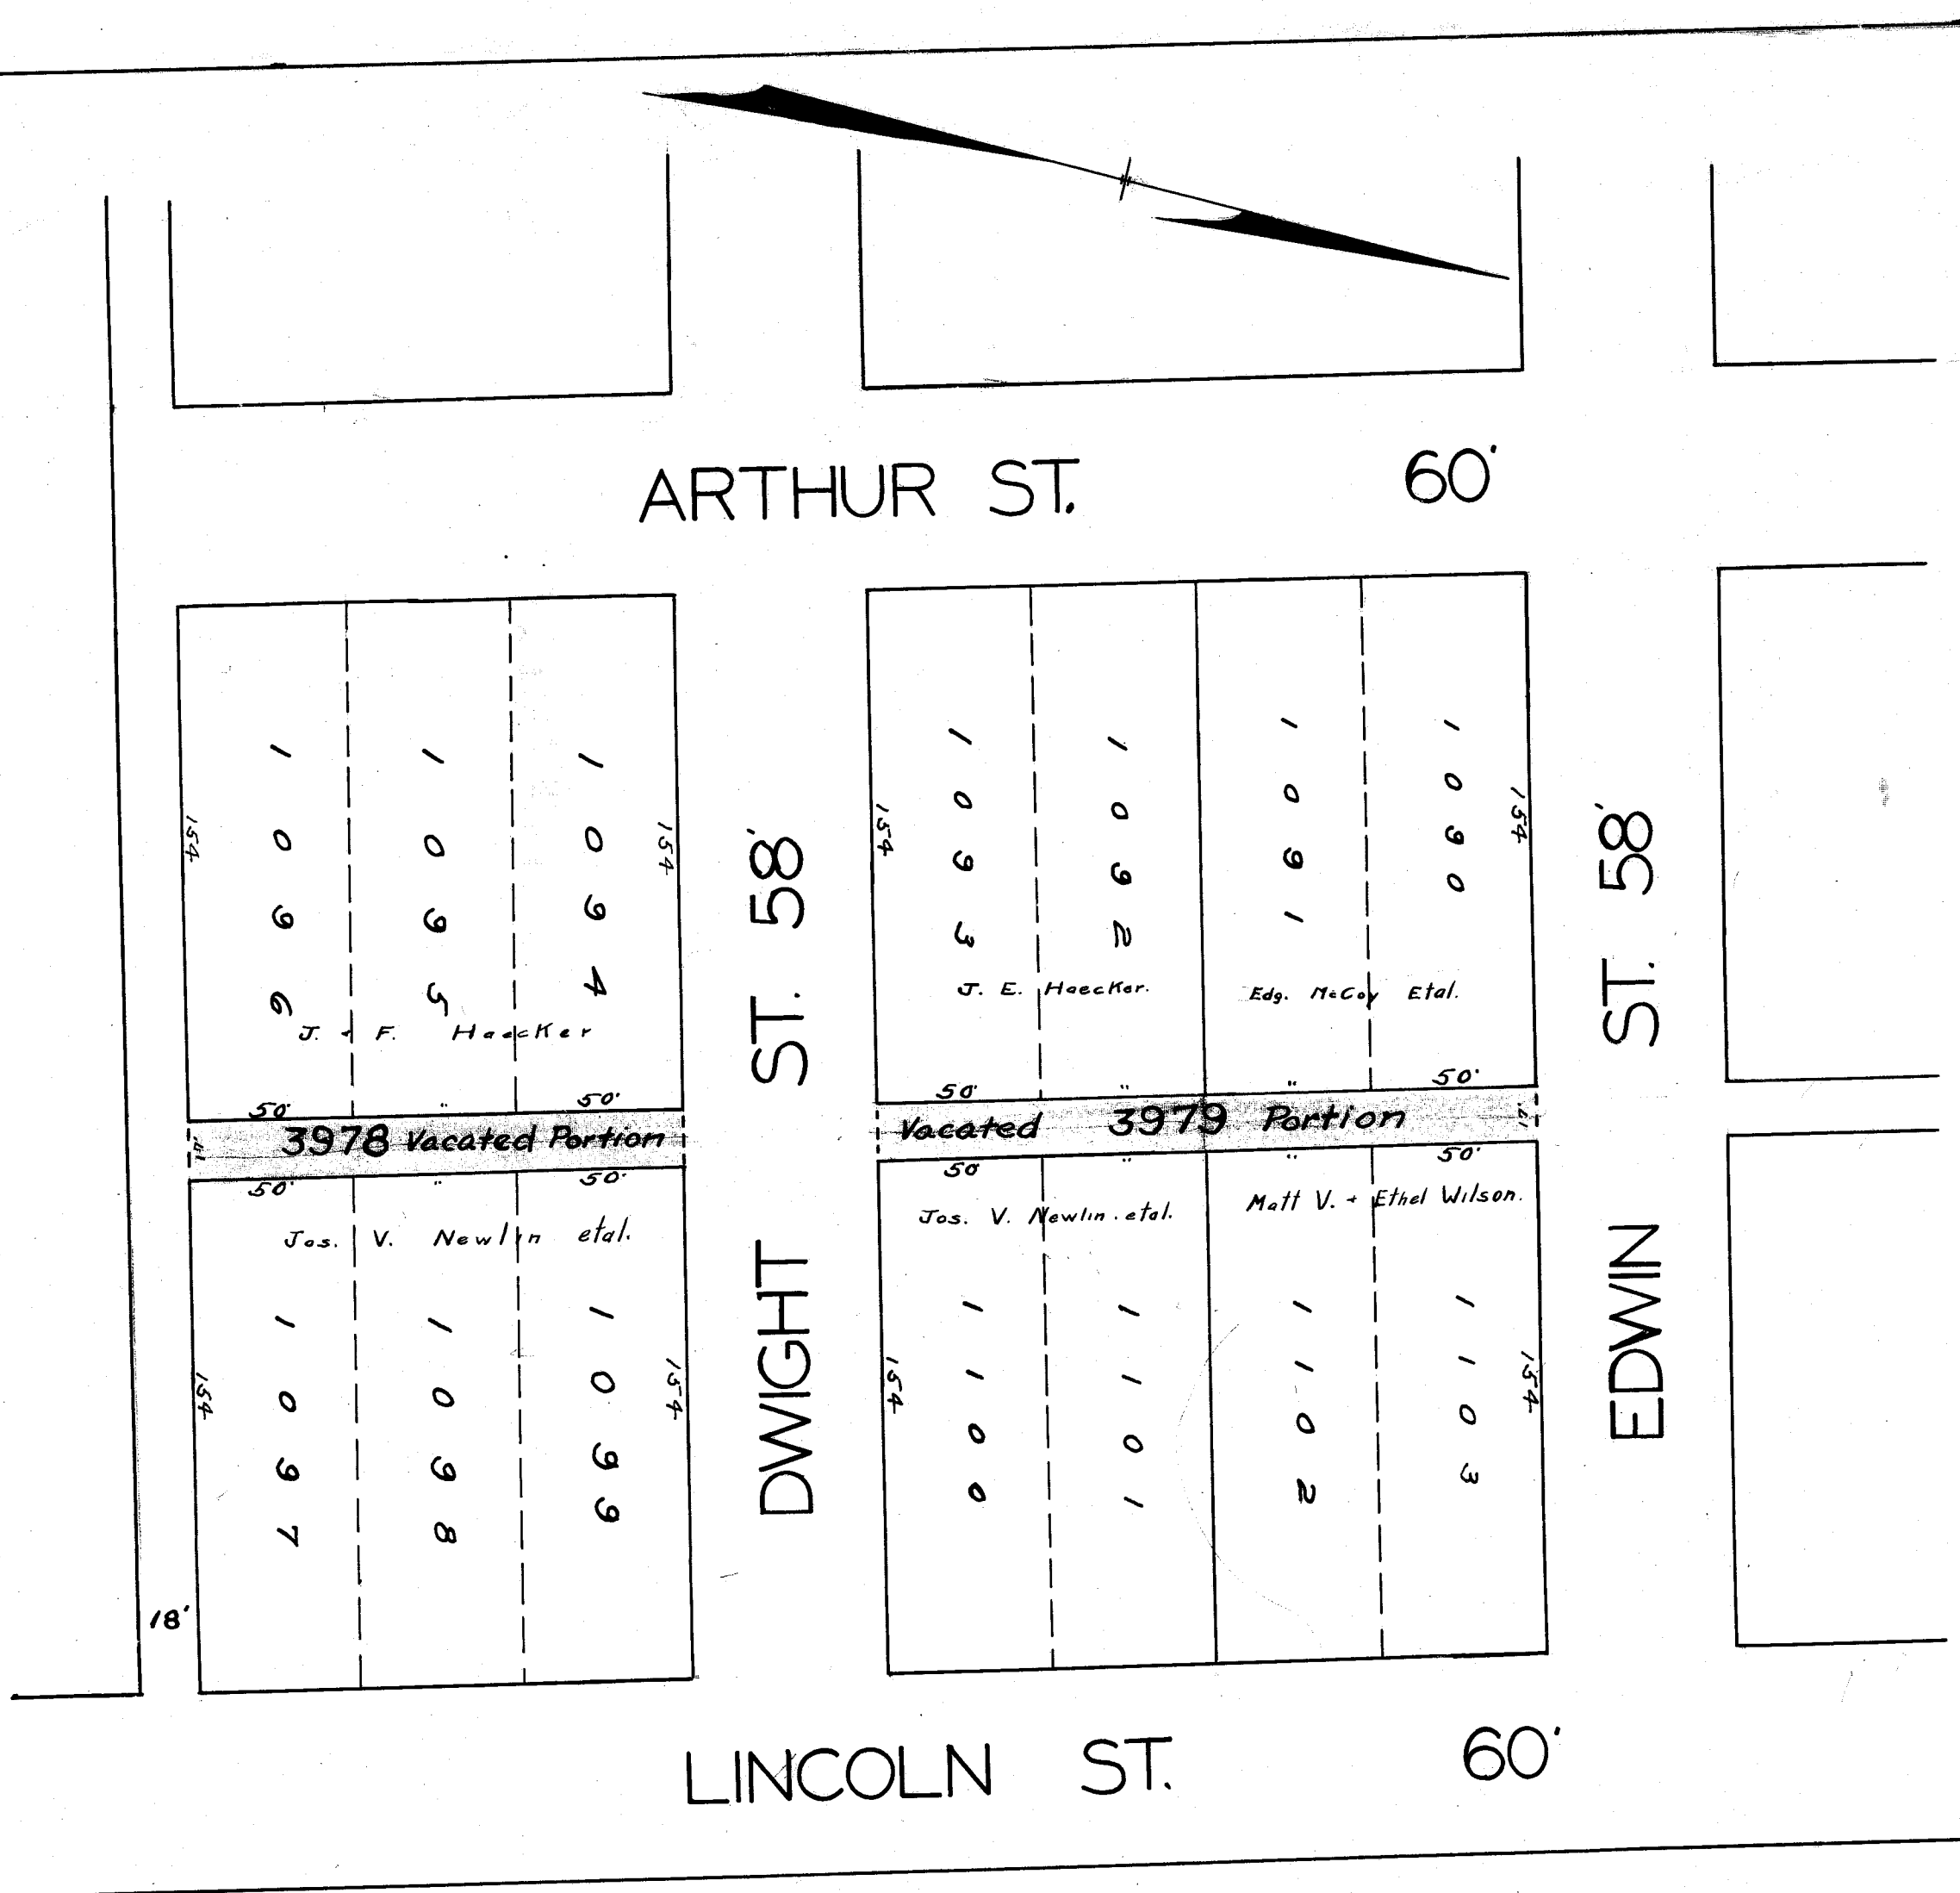

I hereby certify that the first alley west of and parallel to Lincoln Ave from the south line of Edwin Street to the north line of the first alley south of Dwight Street as shown on the above plat was vacated by the city council of the city of Massillon Ohio by ordinance No 2074 passed 4-7-24 Recorded in ordinance record Vol. 6 page 393 as petitioned for by J. E. HaecKer, Jos. V. Newlin, Edg. McCoy, Matt V. + Ethel Wilson

owners of lots, and lands abutting on both sides of said alley Edw. McCoy clerk of council

Accepted by the planning commission of the city of Massillon Ohio at a meeting held the 31 day of Mar 1924 H. H. H. H. President

The vacated portions of said alley were given city lot numbers 3978 + 3979 as shown on the above plat this 26 day of March 1924 C. E. Rice City Engineer

Entered for transfer this 18 day of April 1924 Ruth Kaufman County Auditor

Received for record this 18 day of April 1924 Recorded in plat record No 15 page 28 this 18 day of April 1924 Jeannette Smith County Recorder

CITY OF MASSILLON OHIO	
ALLEY TO BE VACATED	
FIRST ALLEY WEST OF & PARALLEL TO LINCOLN AVE FROM EDWIN ST TO FIRST ALLEY SOUTH OF DWIGHT ST.	
APPROVED BY <u>C. E. Rice</u> <u>City Eng</u>	DEPARTMENT PUBLIC SERVICE ENG DIVISION
Drawn By J.H. CHKD 84	Scale 1"=50'
March 26-1924	Fid Book Page
FILE NO M-92 ACC NO 385	