


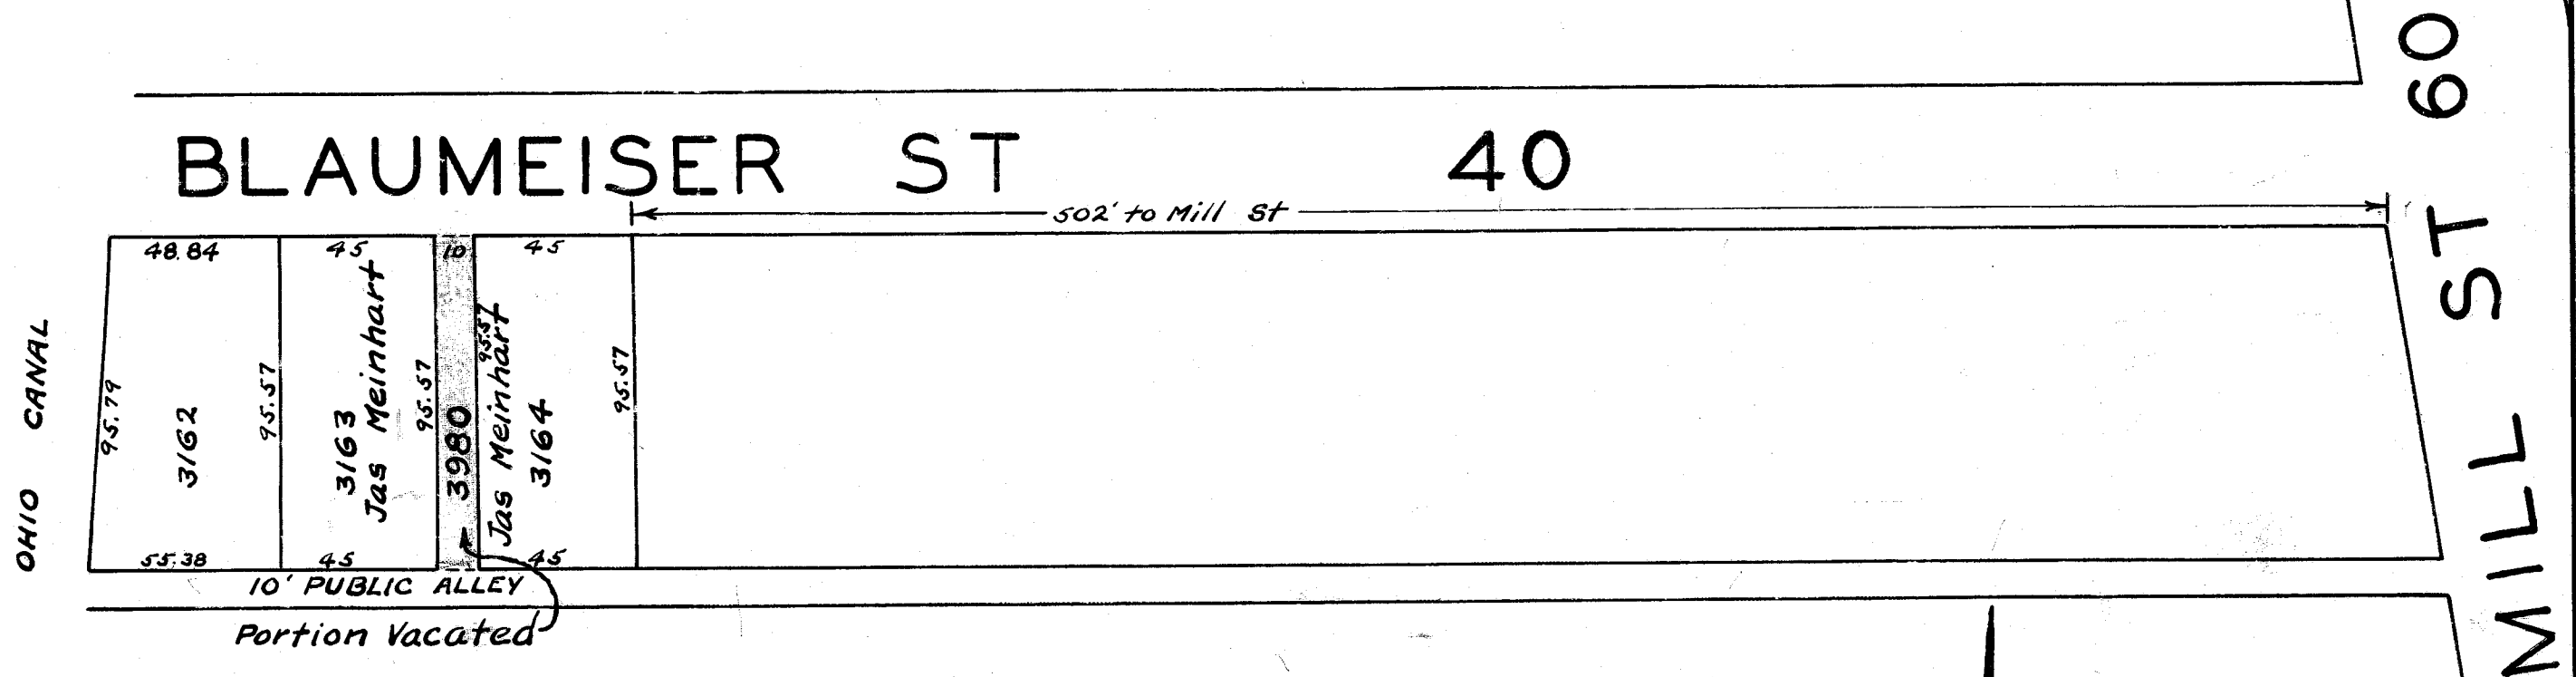

I hereby certify that the ten foot alley south from Blaumeiser street to the first east and west alley and lying between lots 3163 + 3164 as shown on the above plat was vacated by the city council of the city of Massillon Ohio by ordinance No 2099 passed 4-7-24 Recorded in ordinance record No 6 Page 393 as petitioned for by James Meinhardt owner of lots and lands abutting on both sides of said alley.

W. W. Wynn Clerk of Council

Accepted by the planning commission of the city of Massillon Ohio at a meeting held the 31 day of March 1924

W. W. Wynn President

The vacated portion of said alley was given city Lot No 3980 as shown on the above plat this 29th day of March 1924.

C. E. Rice City Engineer


Entered for transfer this 18 day of April 1924

Ruth Kauffman County Auditor

Received for record this 18 day of April 1924

Recorded in plat record No 15 page 79 this 18 day of April 1924.

Jeannette Smith County Recorder

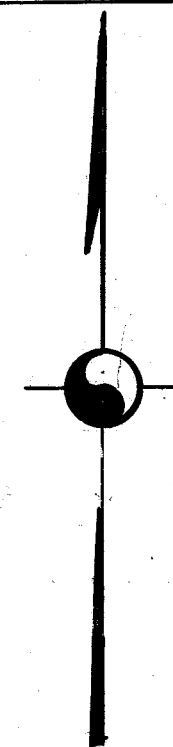

CITY OF MASSILLON OHIO			
ALLEY VACATION FROM BLAUMEISER ST			
SOUTH BETWEEN LOTS 3163 & 3164			
APPROVED BY		DEPARTMENT PUBLIC	
<u>C. E. Rice</u>		SERVICE ENG DIVISION	
<u>City Eng</u>			
Drawn By CER	Scale 1"=50'	March 29, 1924	
Chkd By			