


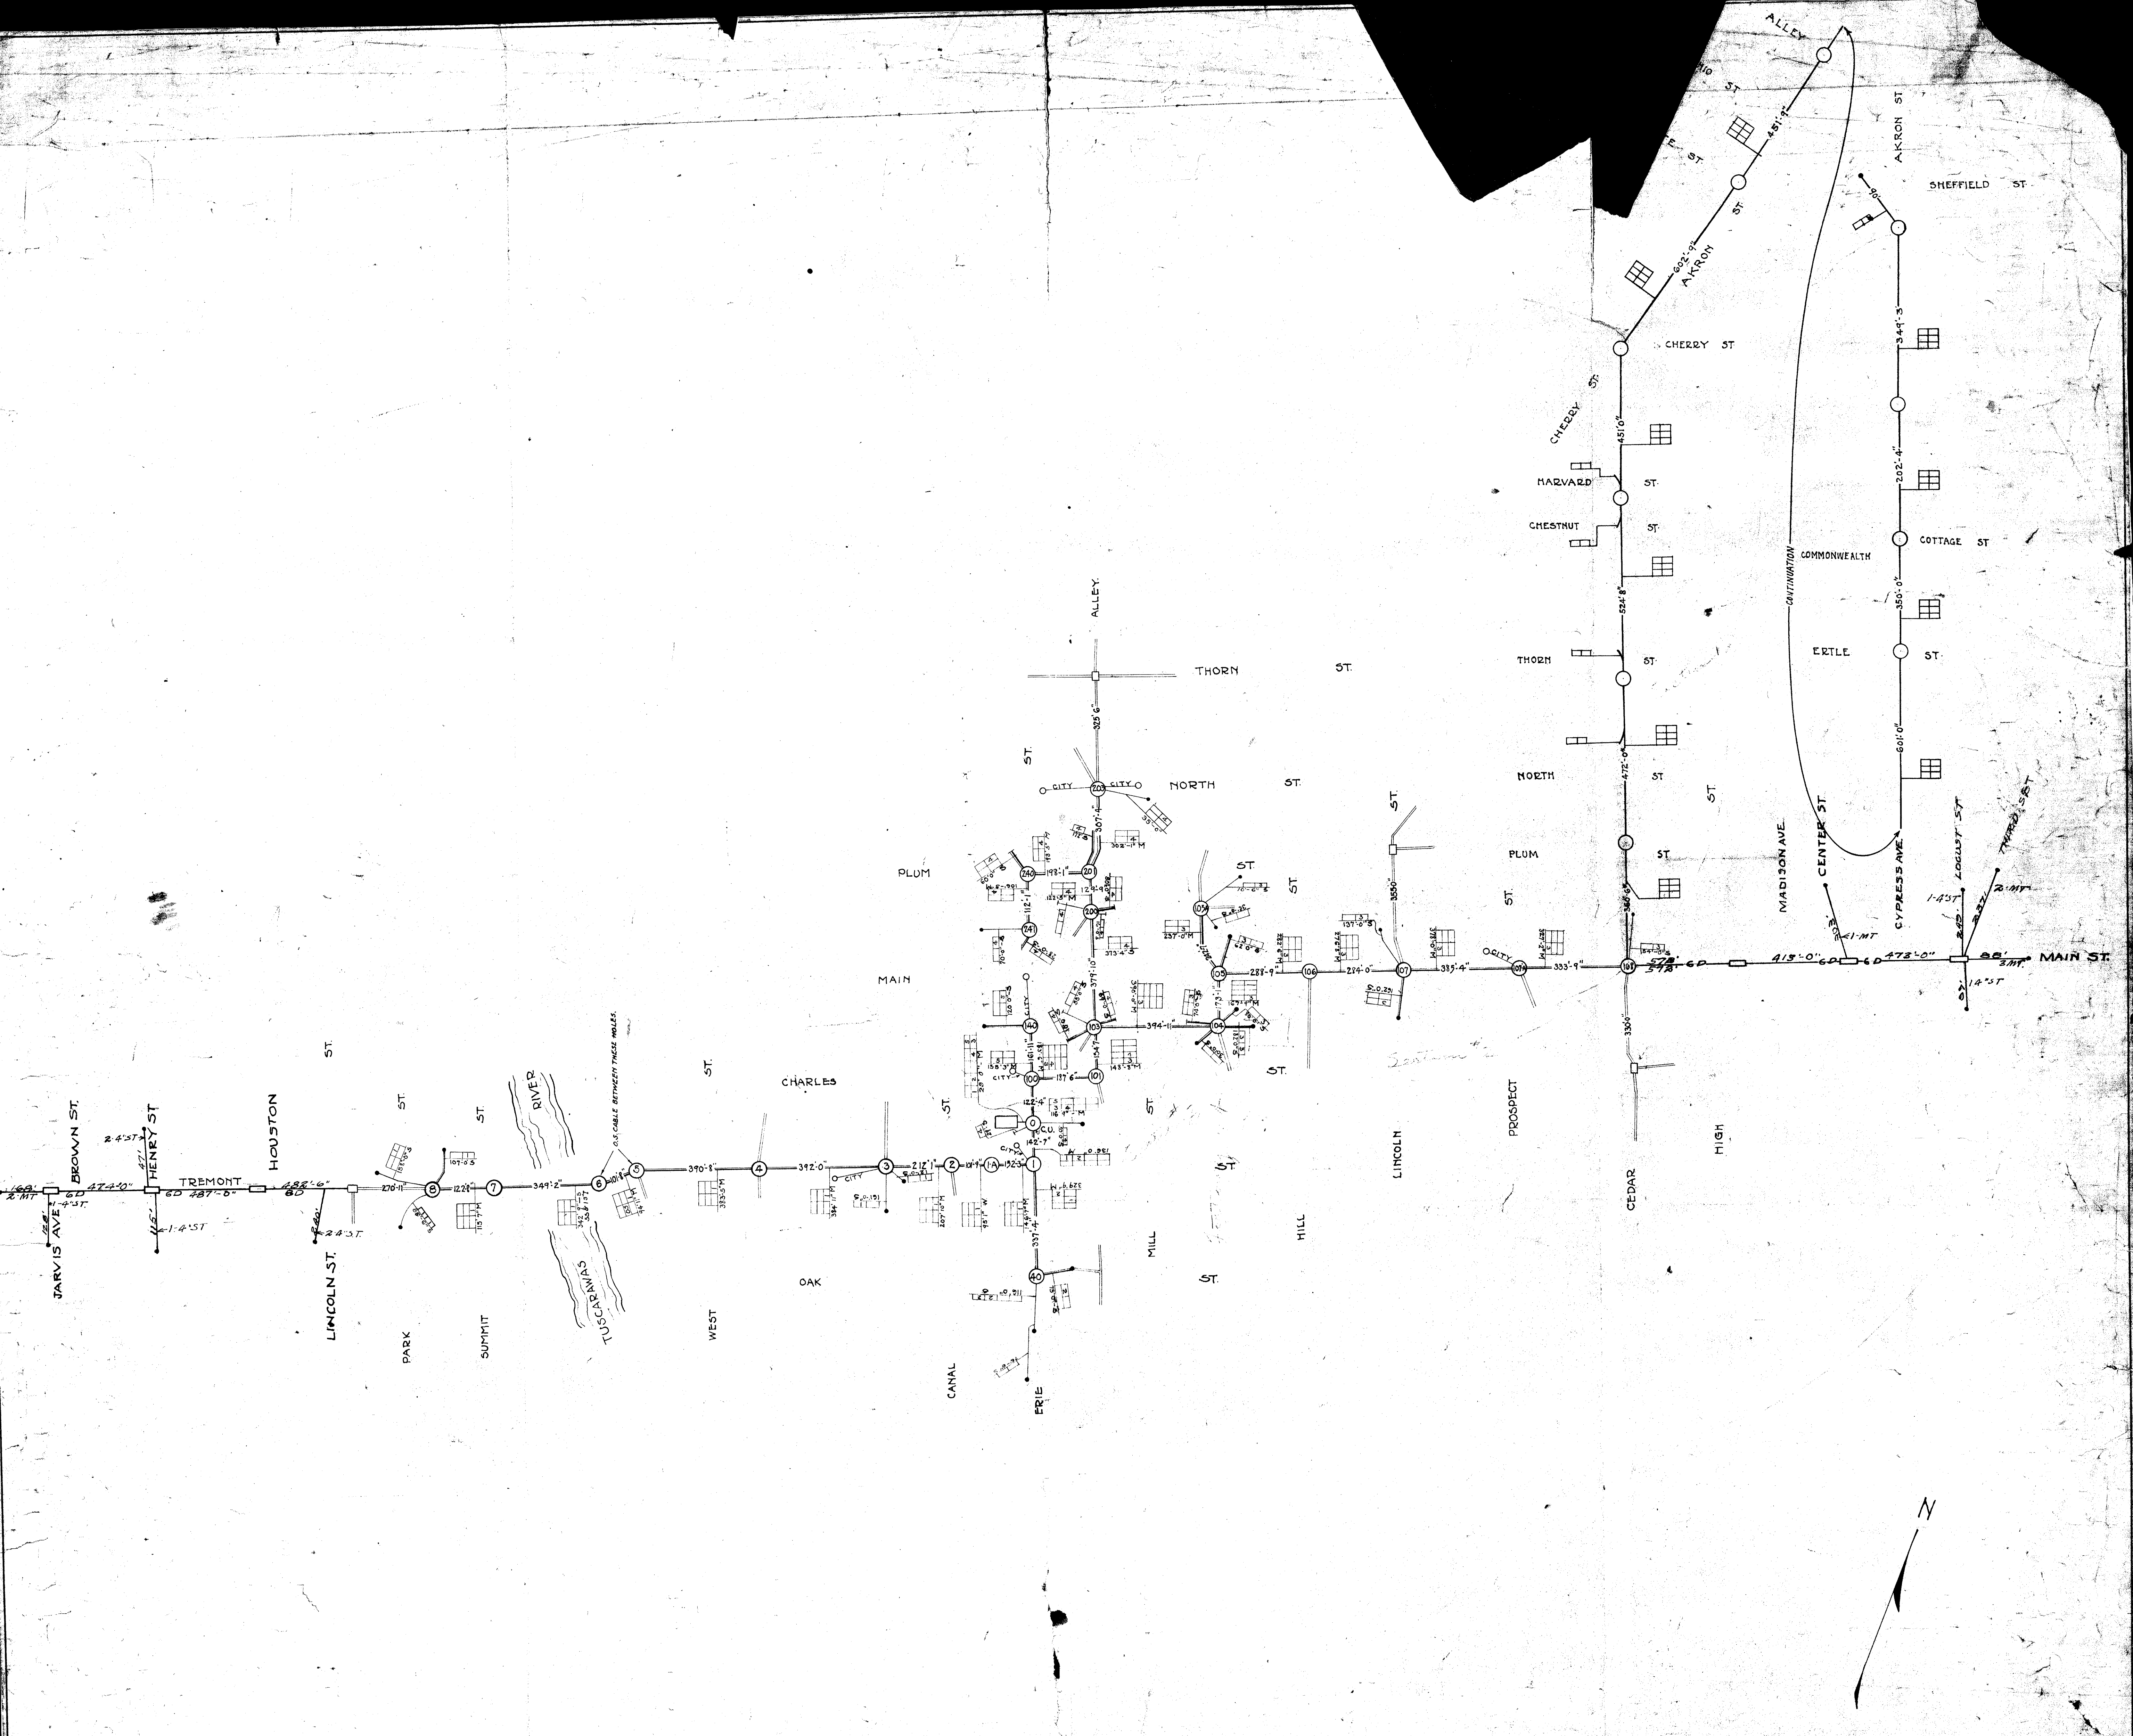

NOTE: - ALL MANHOLES SHOWN BY CIRCLE ○
ARE JOINT EXCEPT WHERE INDICATED
OTHERWISE

MASSILLON, OHIO
M.H. & CONDUIT RECORD
SCALE: 1"=200' FEB. 18, 1916

CODE
○ 325' C.T.O.C. OF M.H.
C.D. CONDUIT & M.H.
DUST FORMATION LOOKING
AWAY FROM OFFICE
DUCT LENGTH - MEAS. T.O.
JOINT CONDUIT, DIST. CO. & C.T.O.C.
CUT TO GATEWAY
DIST. CO. CONDUIT & LATERAL
Corrected to

M-95