


S.E.Q. SEC. 4

SANITARY SEWER, RECORD BOOK 239

AMBERWOOD CIR. N.E.

EASTWOOD AVE N.E. 391.510
FALLEN OAK CIR. N.E. 50
CLOVERDALE CIR. N.E. 50 391
WILDFLOWER LANE N.E.
SAWMILL TRAIL N.E.
27TH ST. N.E.
TRILLIUM CIR. N.E. 52.628

N

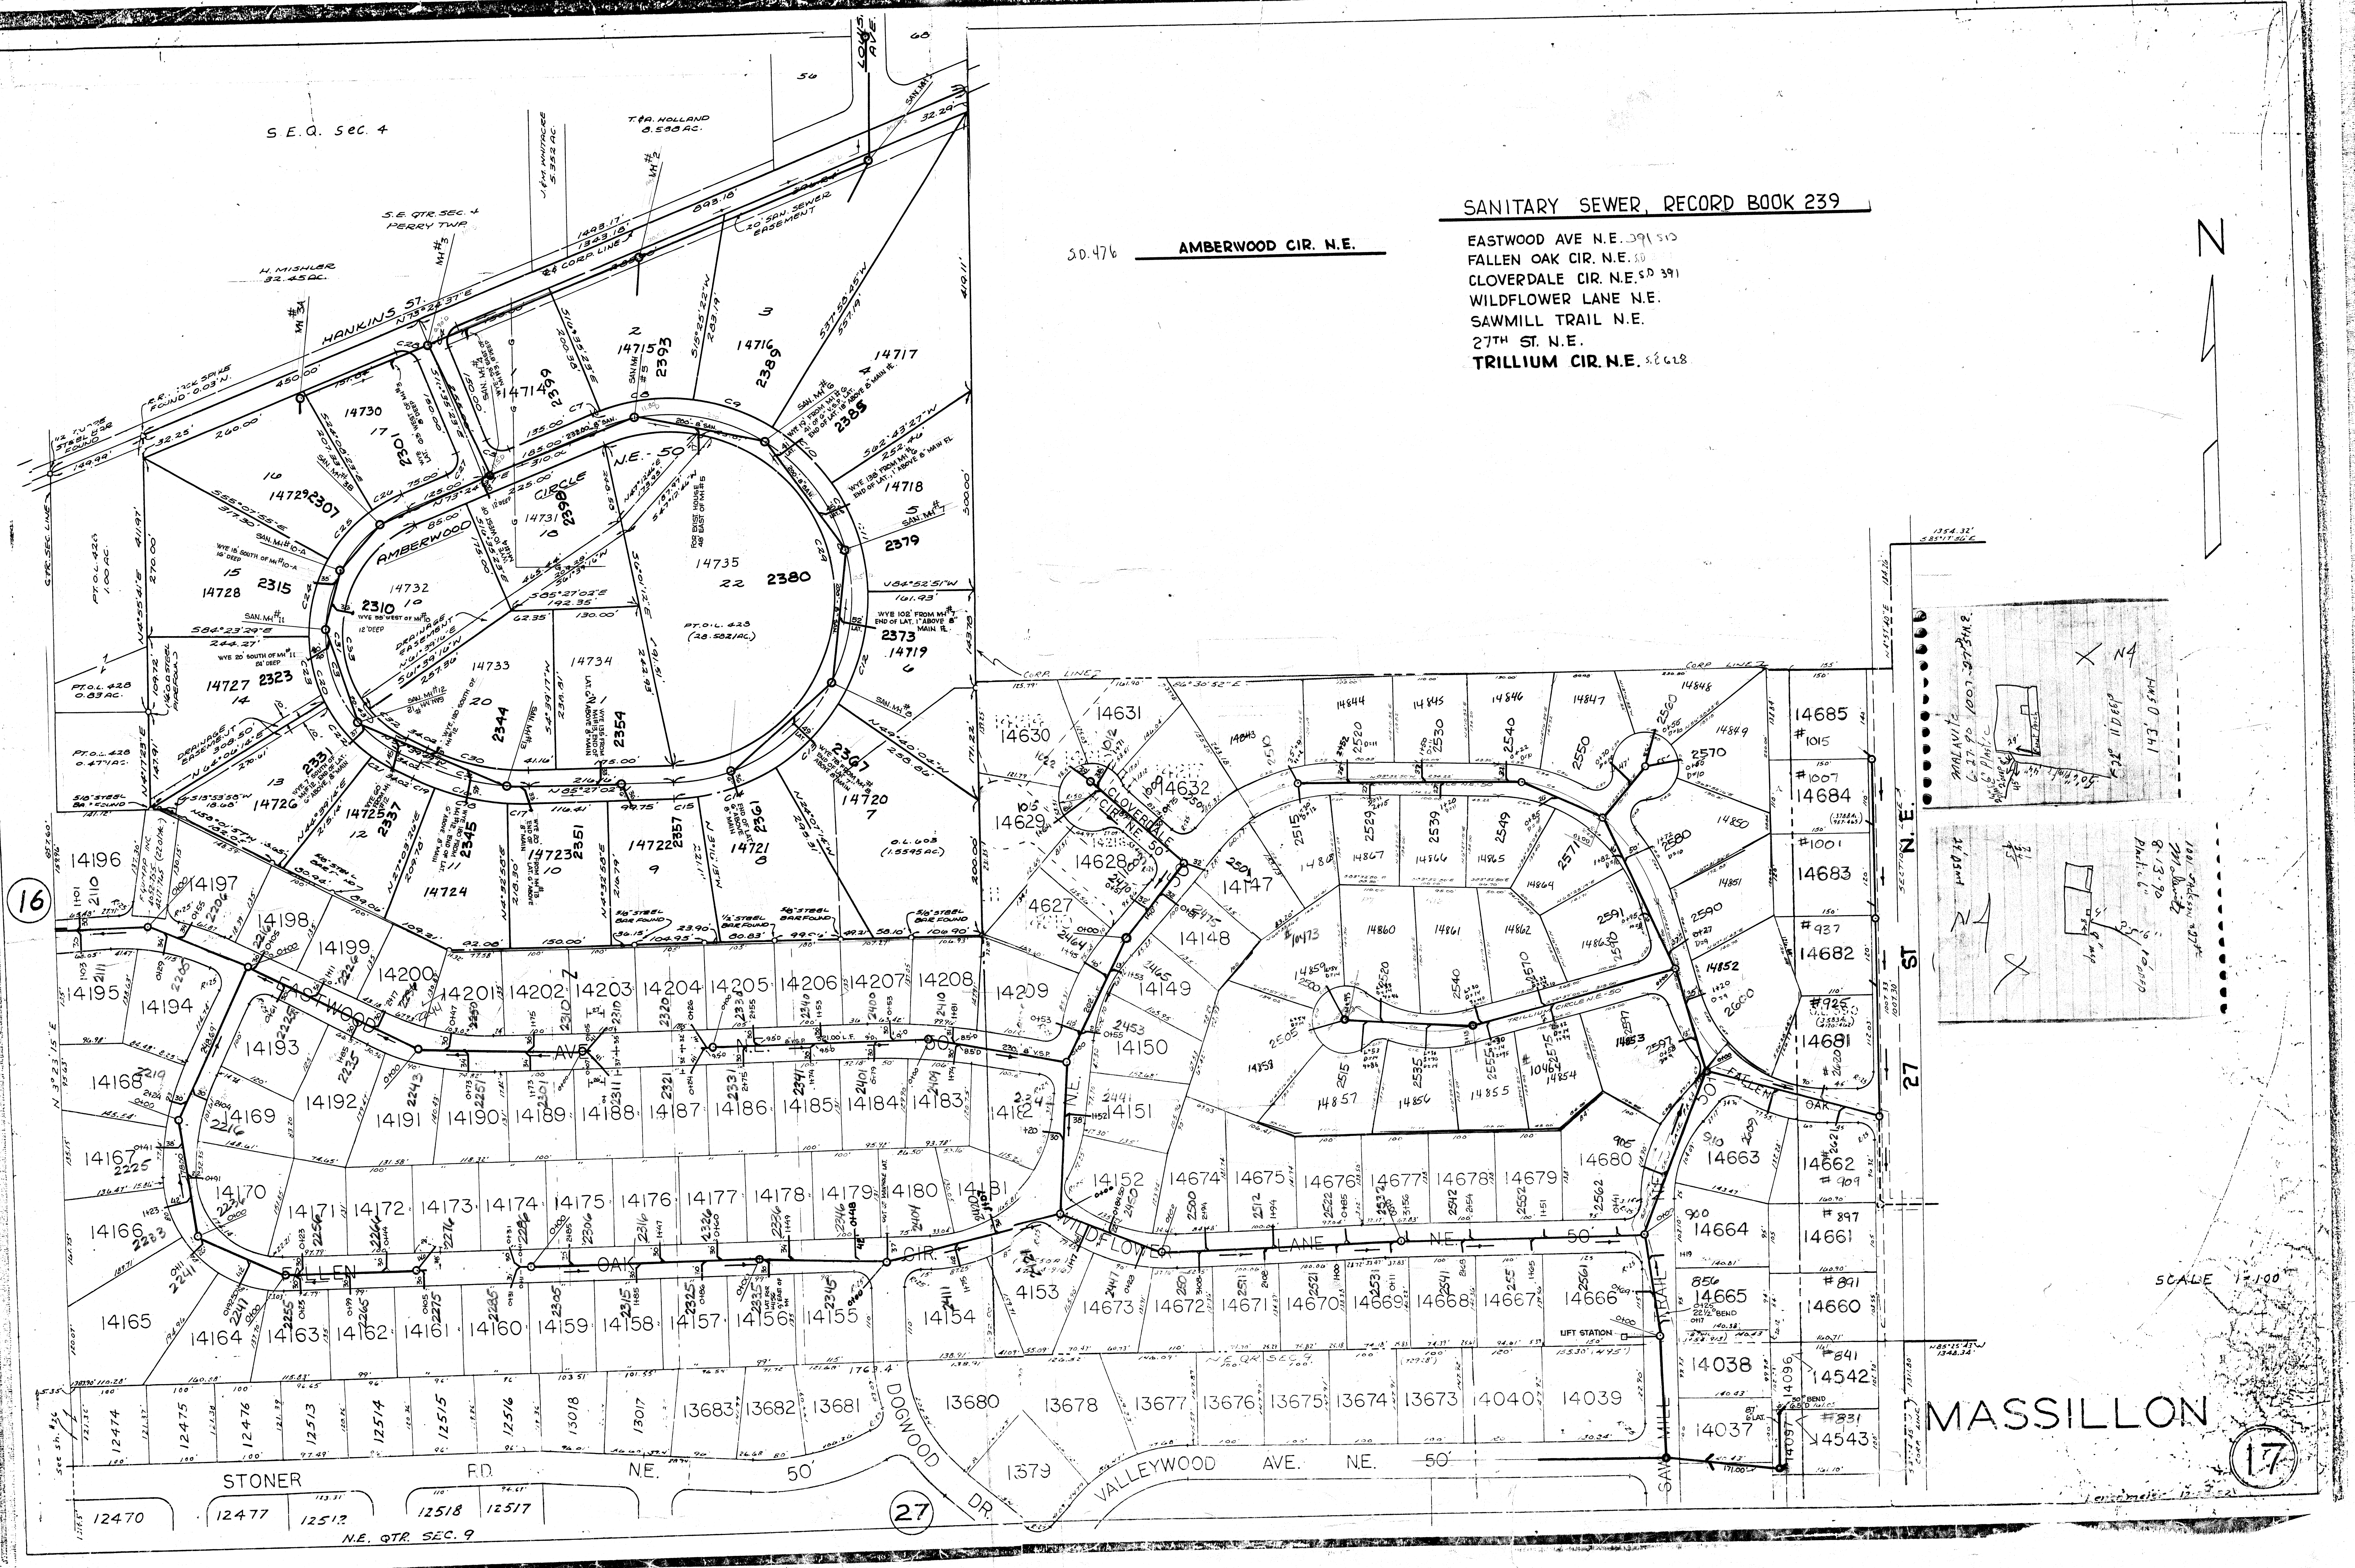

MASSILLON

17