

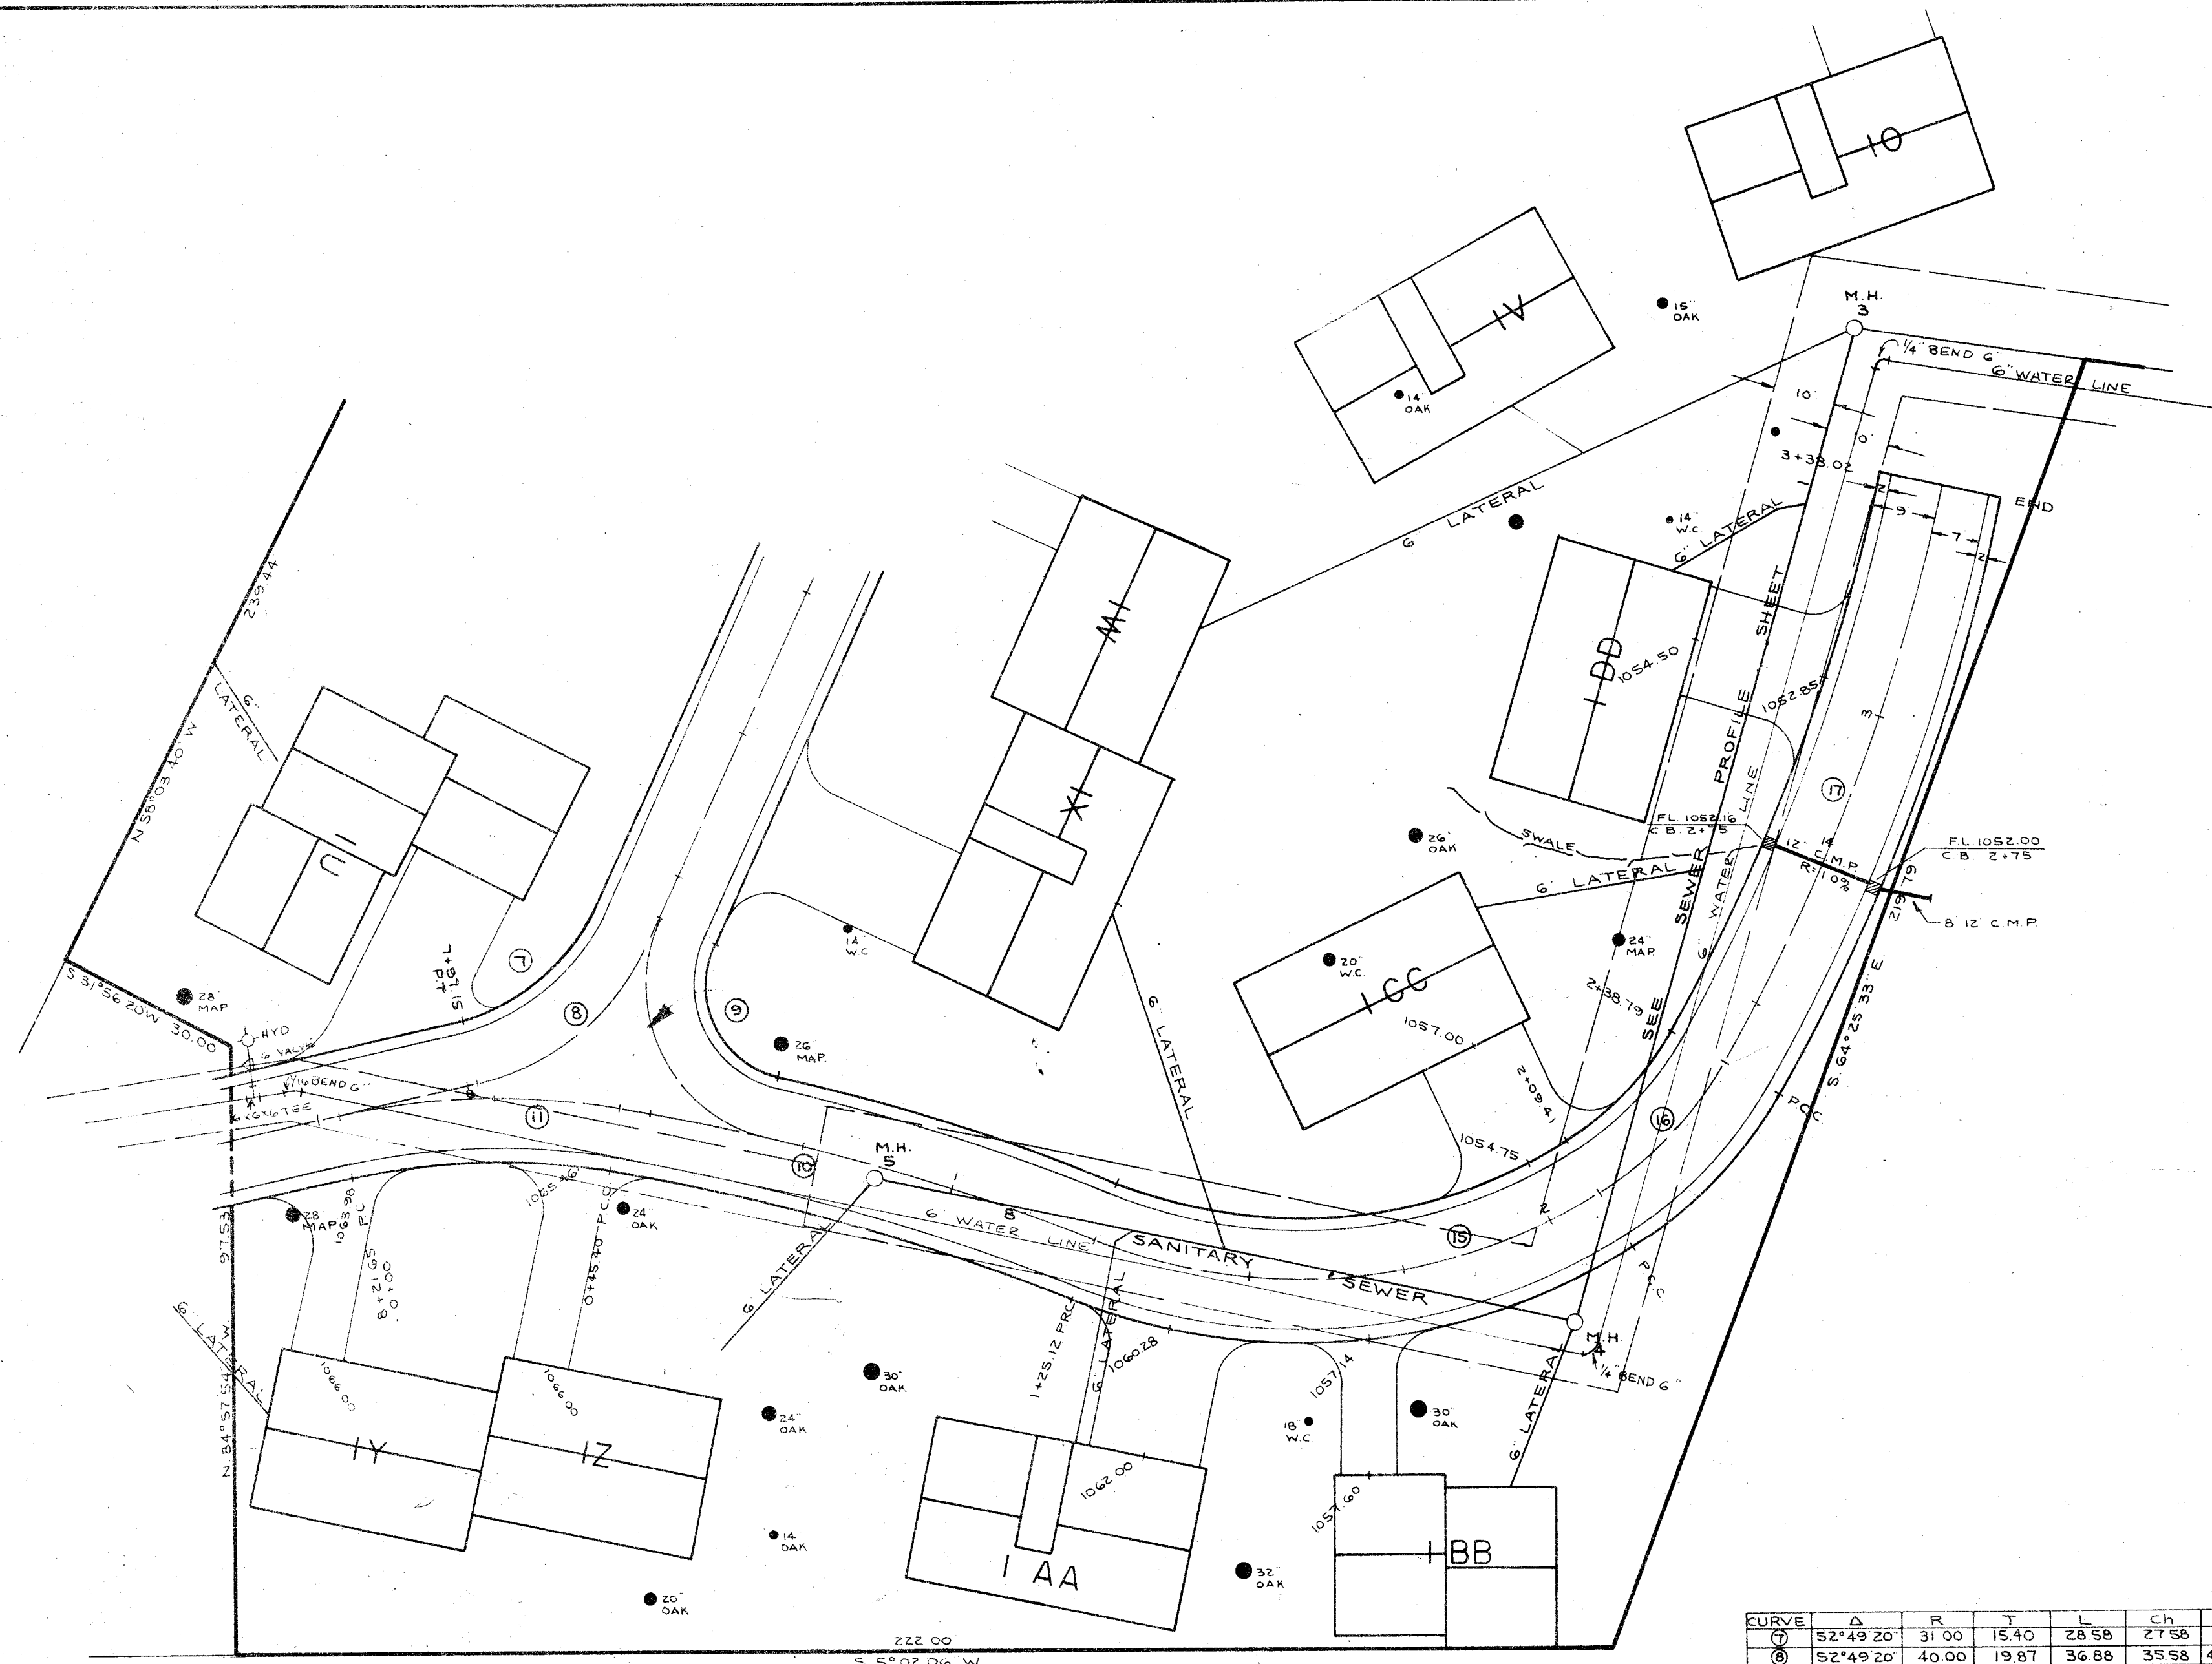


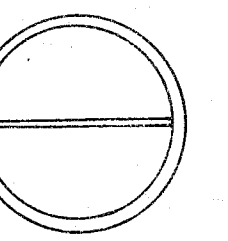

CURVE	Δ	R	T	L	C _H	d
1	52°49'20"	31.00	15.40	28.58	27.58	
2	52°49'20"	45.00	19.87	36.88	35.58	42.9682
3	101°04'00"	25.00	30.36	44.10	38.60	68.7520
4	11°43'40"	383.47	40.00	79.72	79.58	4.4134
5	22°35'00"	115.19	23.00	45.40	45.11	14.9229
6	53°29'00"	90.30	48.50	84.29	81.26	19.0355
7	28°24'40"	59.26	15.00	29.36	29.08	23.0107
8	17°26'20"	326.01	48.50	95.23	95.84	5.2723

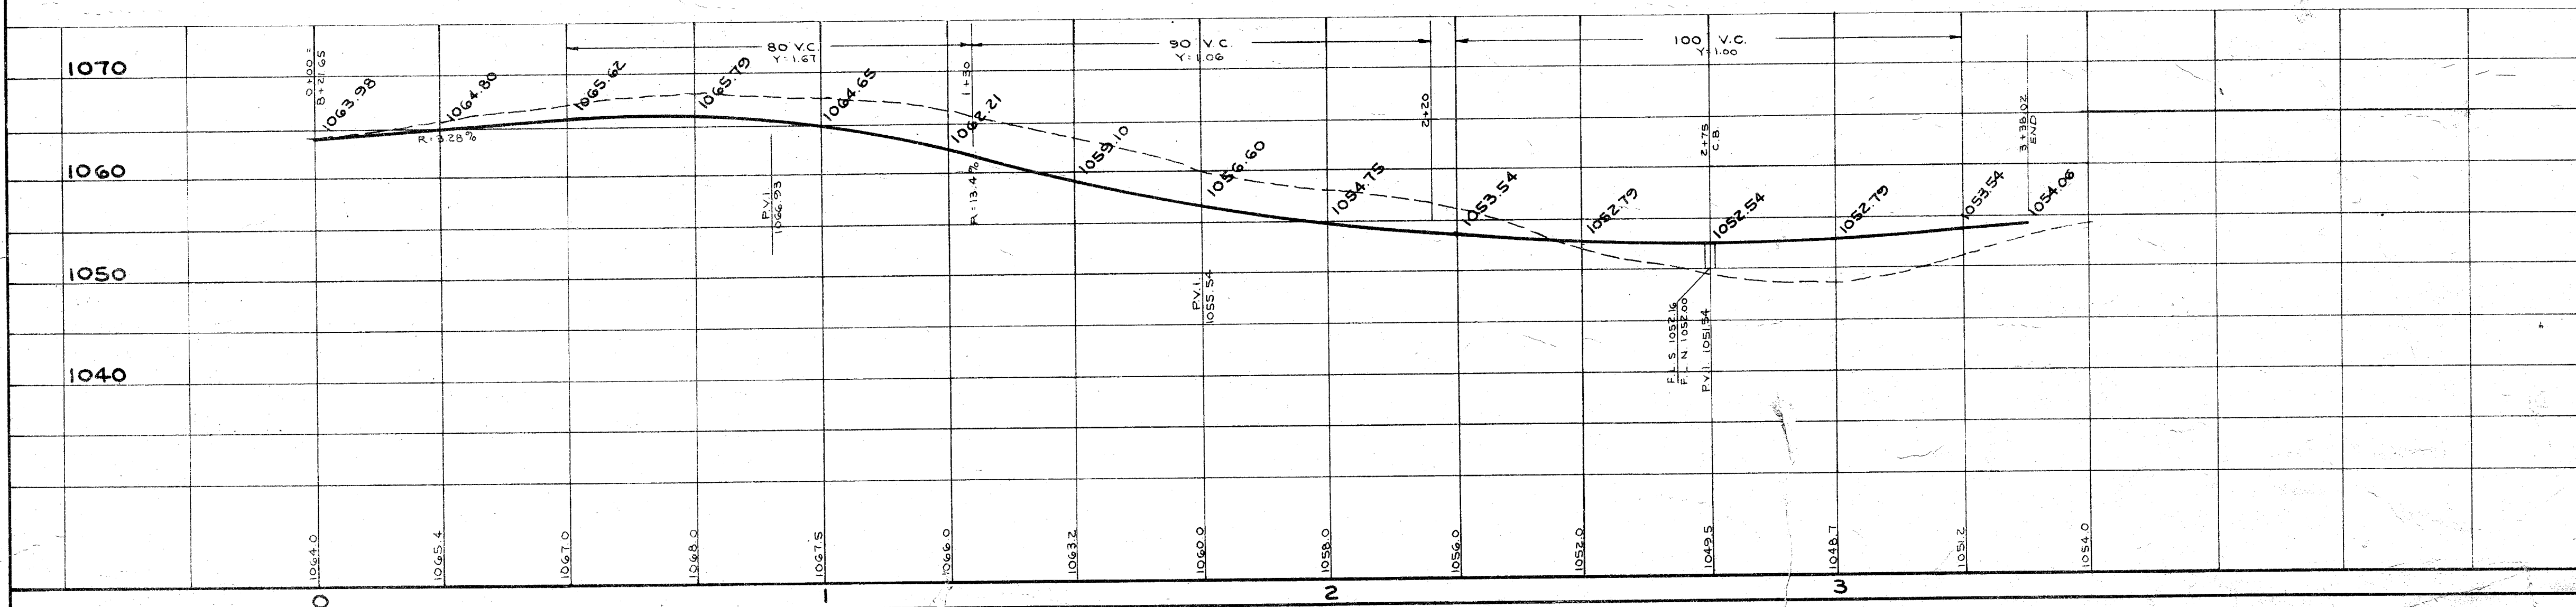

DEVELOPMENT PLAN
LAKE TRAIL (PRIVATE)
FROM STA 0+00 (E. OAK TRAIL) NORTHWARDLY TO STATION 3+38.02
LEDGEWOOD CONDOMINIUM
A PART OF THE NW QUARTER SECTION 4, TWP 10 (PERRY) RANGE 9
STARK COUNTY, OHIO
SCALE 1"=20' HORIZ
1"=10' VERT
MAY, 1975
REVISED 7/29/75
G.G. DUNLAP SONS & ASSOCIATES
ENGINEERING & SURVEYING
PREPARED FOR SPRINGHILL DEVELOPMENT CO. CANTON, O.