


APPROVED BY THE STARK COUNTY SANITARY ENGINEER.

APPROVED BY THE MASSILLON CITY ENGINEER.


Robert F. Wagoner Nov. 15, 1971

1202
1048
154

501 + 50.0
511 + 81.3

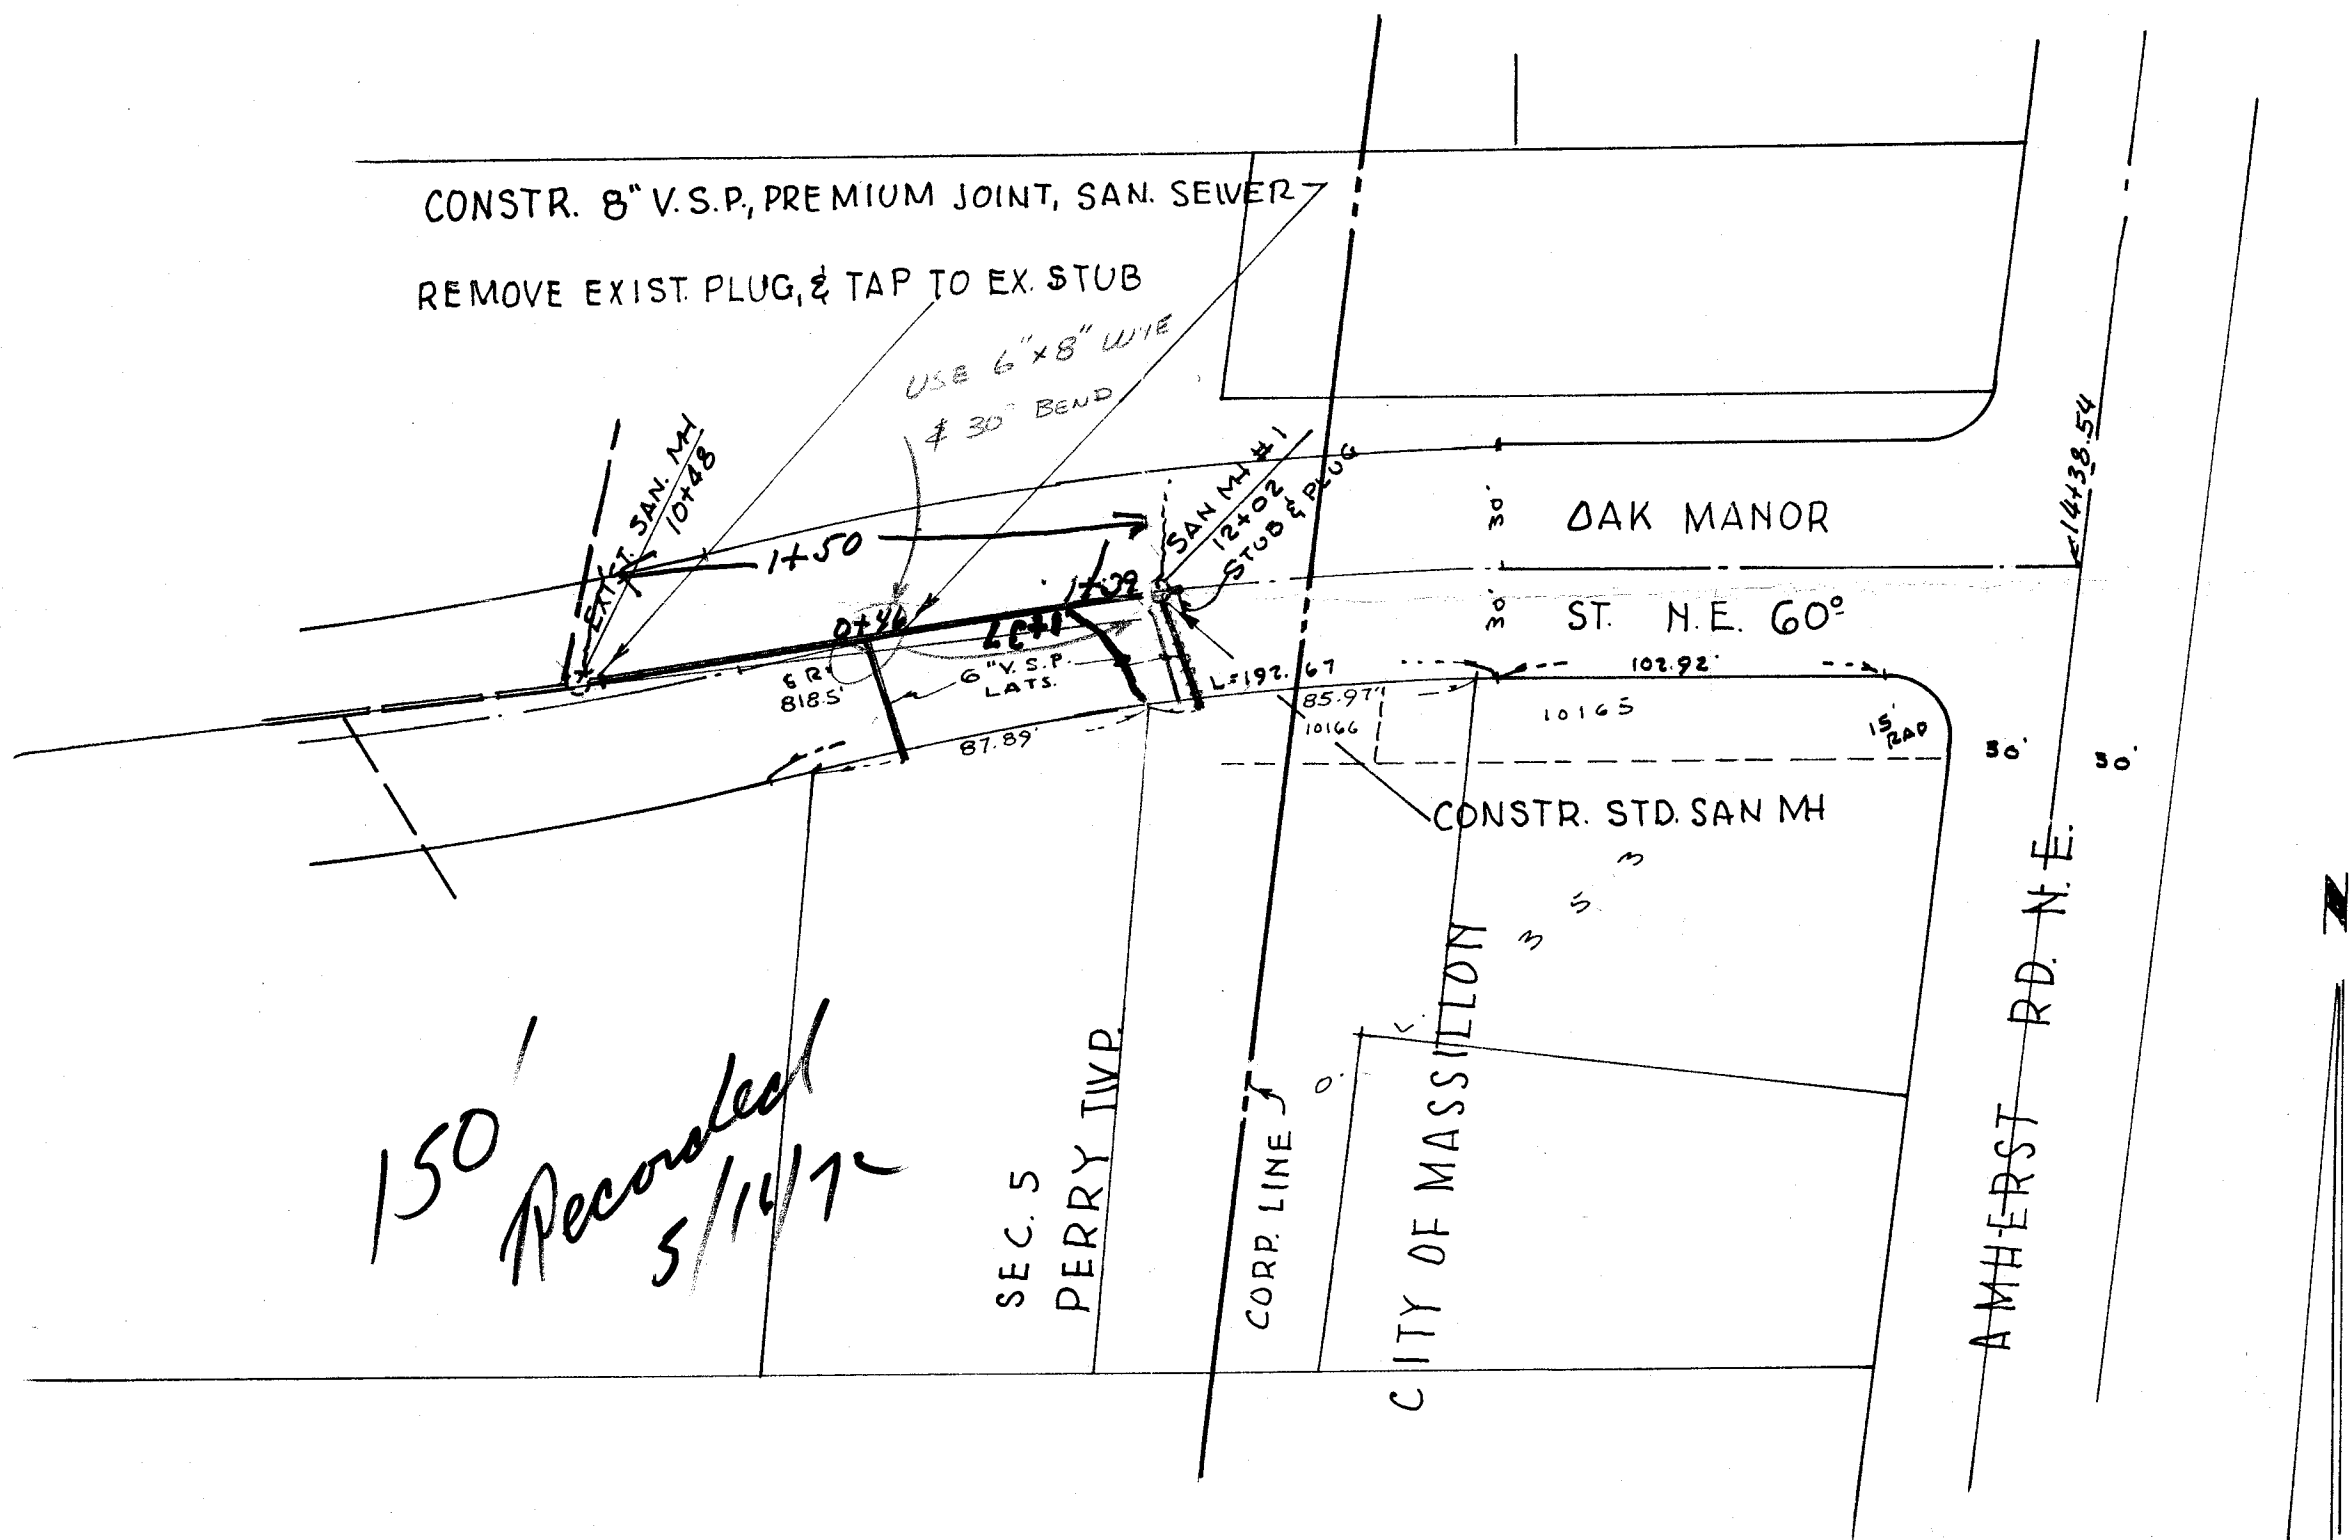


BENCH MARK:
TOP HYD. NO. SIDE OAK MANOR ST.
FRT. HSE # 404, 735'± WEST OF
AMHERST RD. ELEV. 1007.13

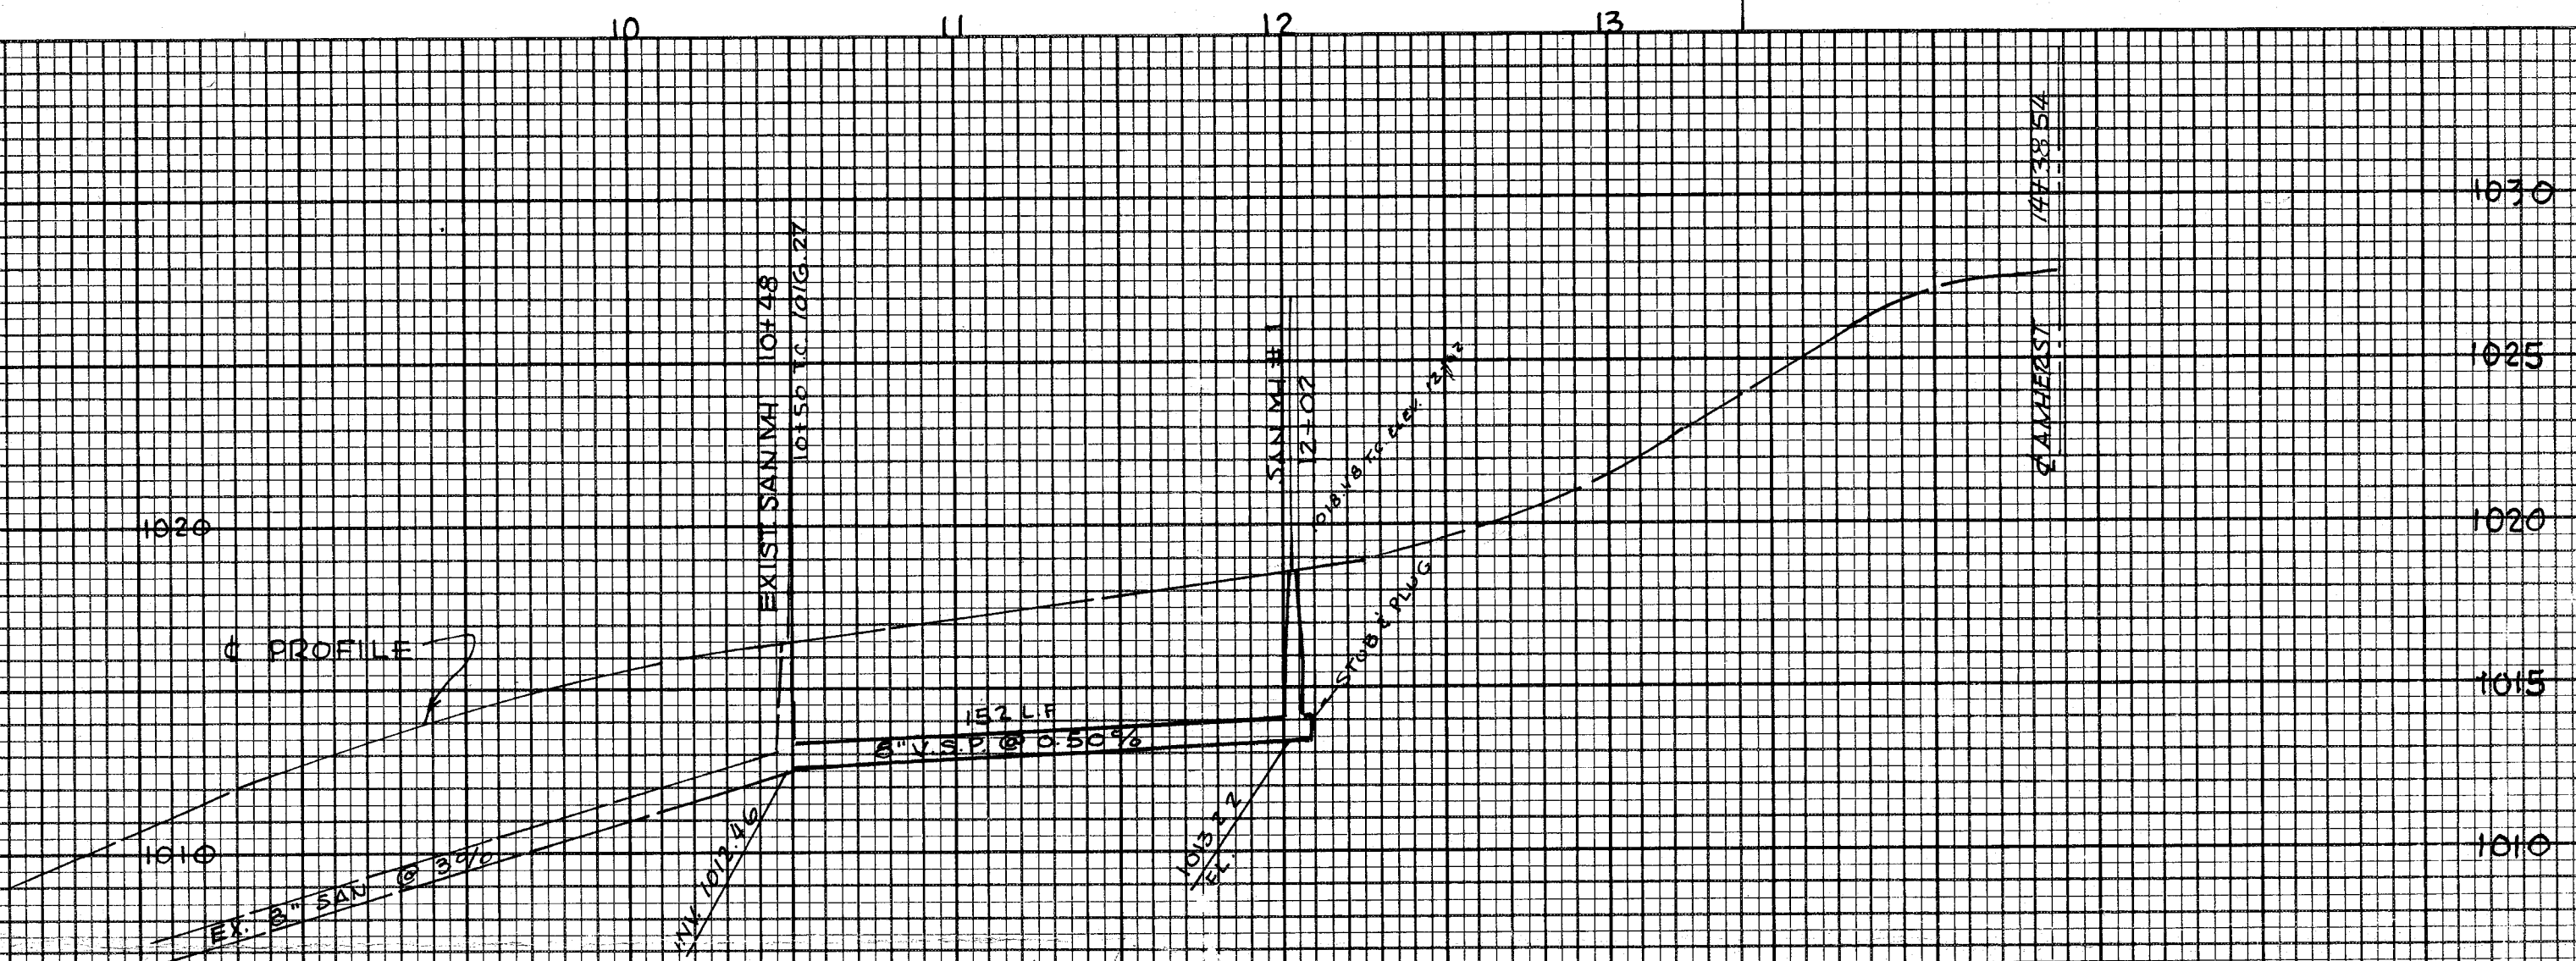

SANITARY SEWER EXTENSION
OAK MANOR ST. N.W.
N.W. 1/4 SEC. 5, PERRY TWP.
STARK CO., OHIO
BY R.F. WAGONER, REG. ENG. & SURVEYOR
SCALE 1"=50' HOR. NOV. 1971
1"=5' VER.

PLAN	SURVEYED	BY	DATE
	NOTED		
	NOTED		
	NOTED		

PROFILE	SURVEYED	BY	DATE
	NOTED		
	NOTED		
	NOTED		

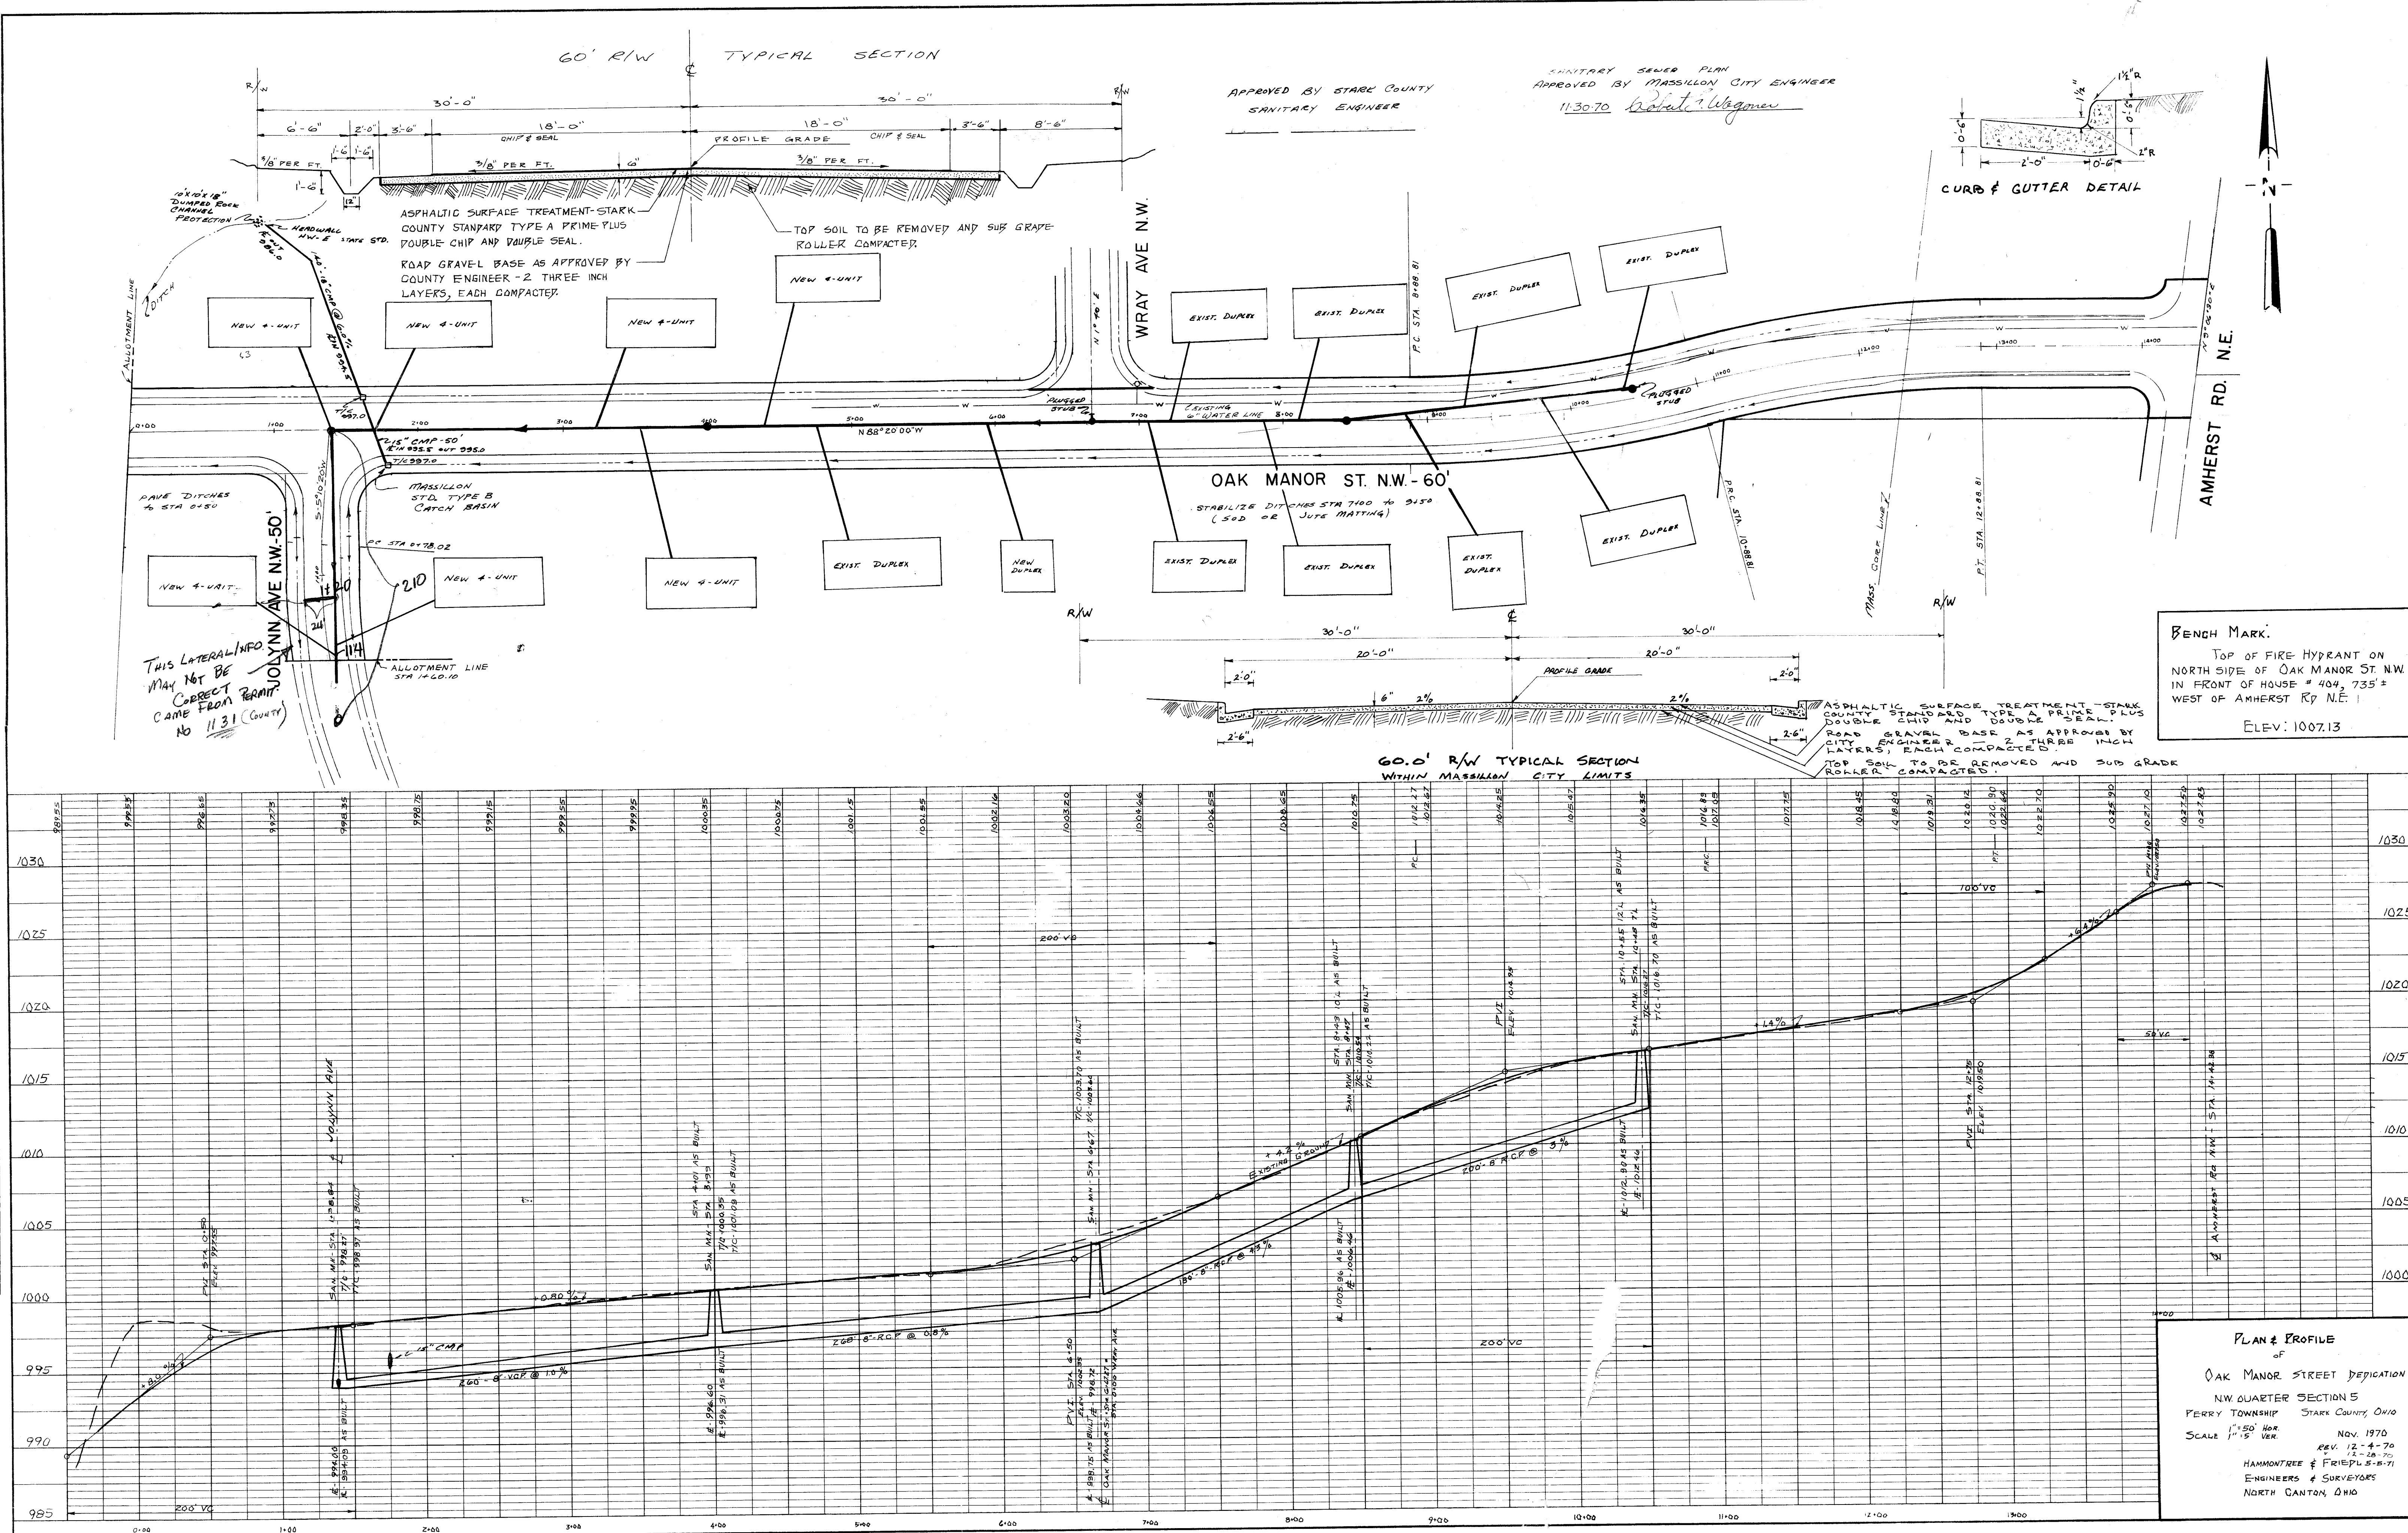

BENCH MARK.
 TOP OF FIRE HYDRANT ON
 NORTH SIDE OF OAK MANOR ST. NW
 IN FRONT OF HOUSE # 404, 735'±
 WEST OF AMHERST RD. N.E.
 ELEV. 1007.13



PLAN & PROFILE
 OF
 OAK MANOR STREET DEPICTION
 NW QUARTER SECTION 5
 PERRY TOWNSHIP STARK COUNTY OHIO
 SCALE 1"=50' HOR. NOV. 1970
 REV. 12-4-70
 HAMMONTREE & FRIEDL 6-21-71
 ENGINEERS & SURVEYORS
 NORTH CANTON OHIO

PLATE 1, PLAN-PROFILE
 KEUFFEL & ESSER CO.

48 7012 IMPERIAL™ TRACING CLOTH 20886





CS-58

PROFILE	SURVEYED _____ LOADED _____ NOTE BOOK _____ CHECKED _____ BY: M. S. NOTED _____ NO. _____ STRUCTURE NOTATIONS CHKD _____	BY	DATE
		_____	_____

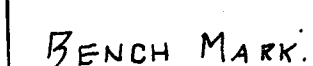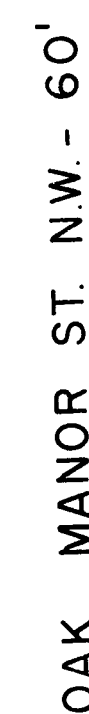

TOP OF FIRE HYDRANT ON
NORTH SIDE OF OAK MANOR ST. N.W.
IN FRONT OF HOUSE # 404, 735' ±
WEST OF AMHERST RD. N.E. AND 700'
EAST OF WEST ALLOTMENT LINE.

ELEV: 1007.13

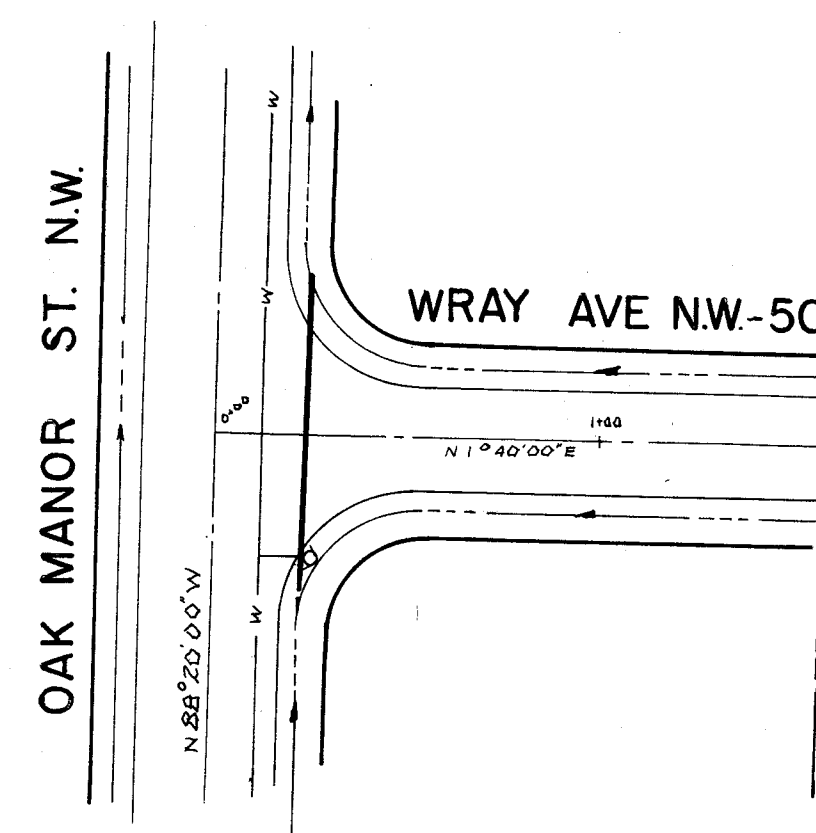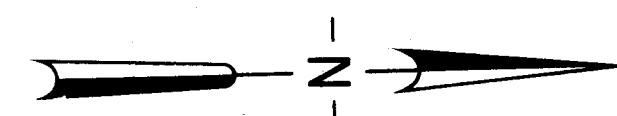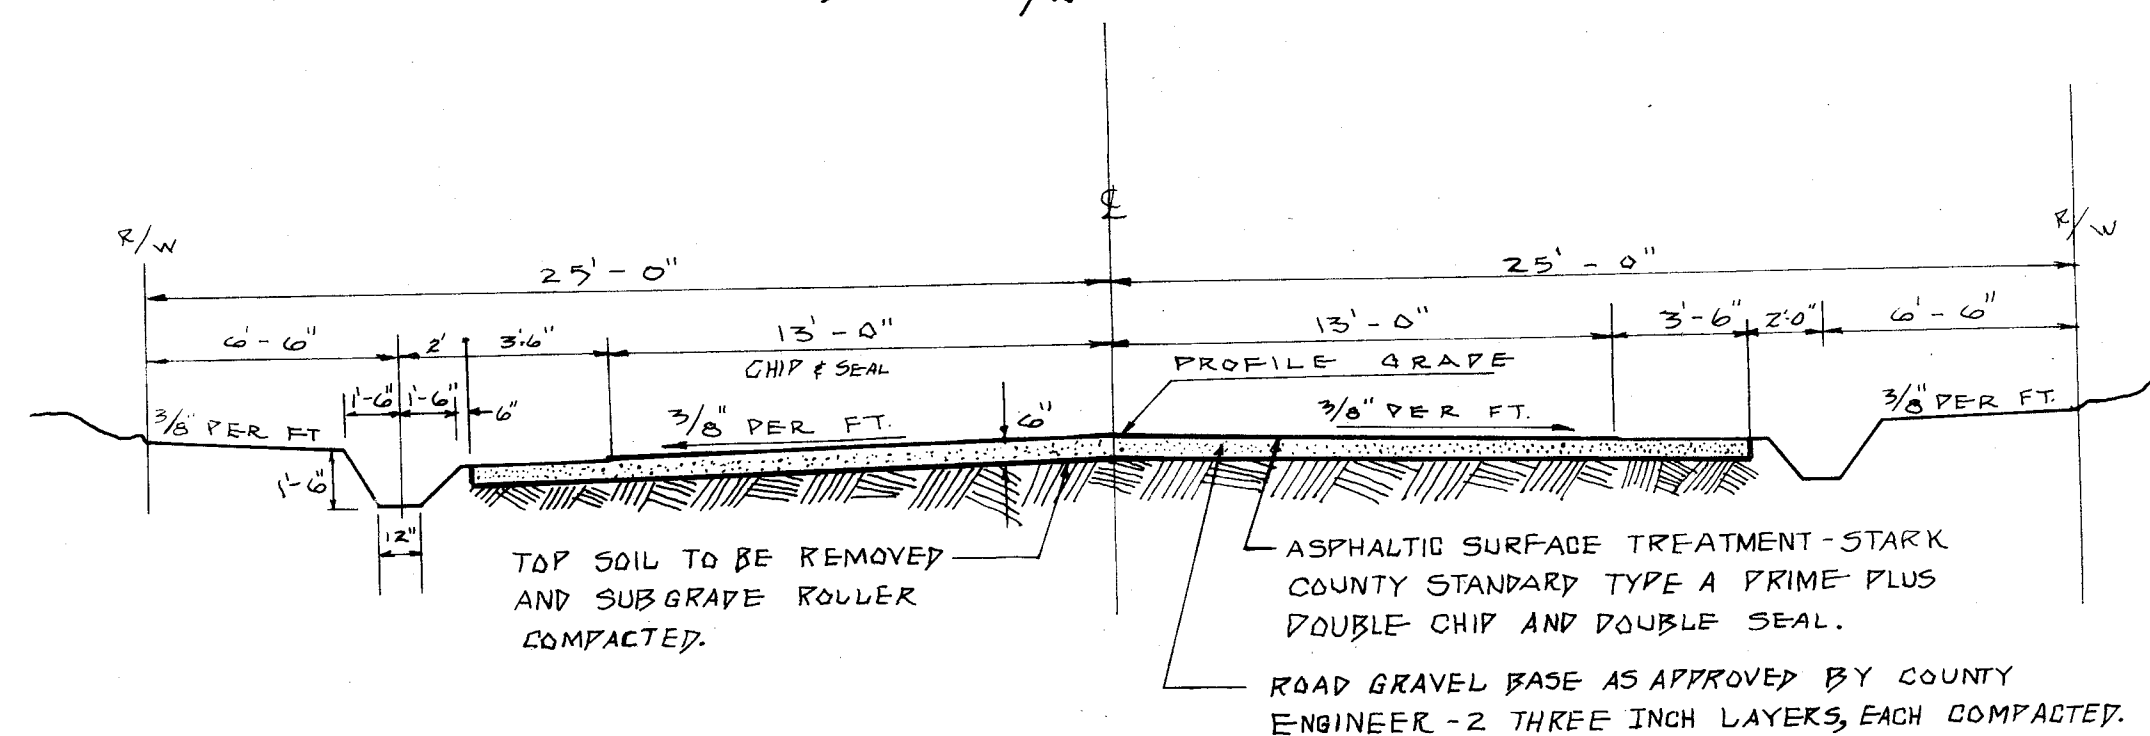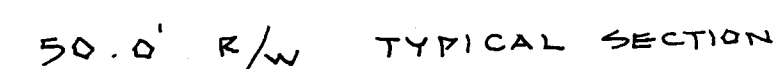


NOTE:

ALL STREETS TO BE GRADED THROUGHOUT THEIR WIDTH AND LENGTH TO THE GRADES SHOWN ON THIS PLAN. ALL DRIVEWAYS TO CONFORM TO STREET GRADES. CULVERT PIPES AT DRIVEWAYS SHALL BE OF ACCEPTABLE MATERIALS, THEIR SIZE SUITABLE TO THEIR LOCATION, AND THEIR GRADE SHALL CONFORM TO THE DITCH GRADE.

ESTIMATED QUANTITIES			
SANITARY			
ITEM*	QUAN.	UNIT	DESCRIPTION
G04	39	V.F.	(4) PRECAST MANHOLES COMPLETE W/ CASTINGS
G03	1200	L.F.	8" V.C.P. w/ PREMIUM JOINTS
G03	1250	L.F.	6" V.C.P. NOISE LATEXALS W/ PREM. JNTS
G03	16	SACH	6" x 8" W/YES

* STATE OF OHIO - DEPT. OF HIGHWAYS
CONSTRUCTION & MATERIAL SPECIFICATIONS - JAN 1, 1969

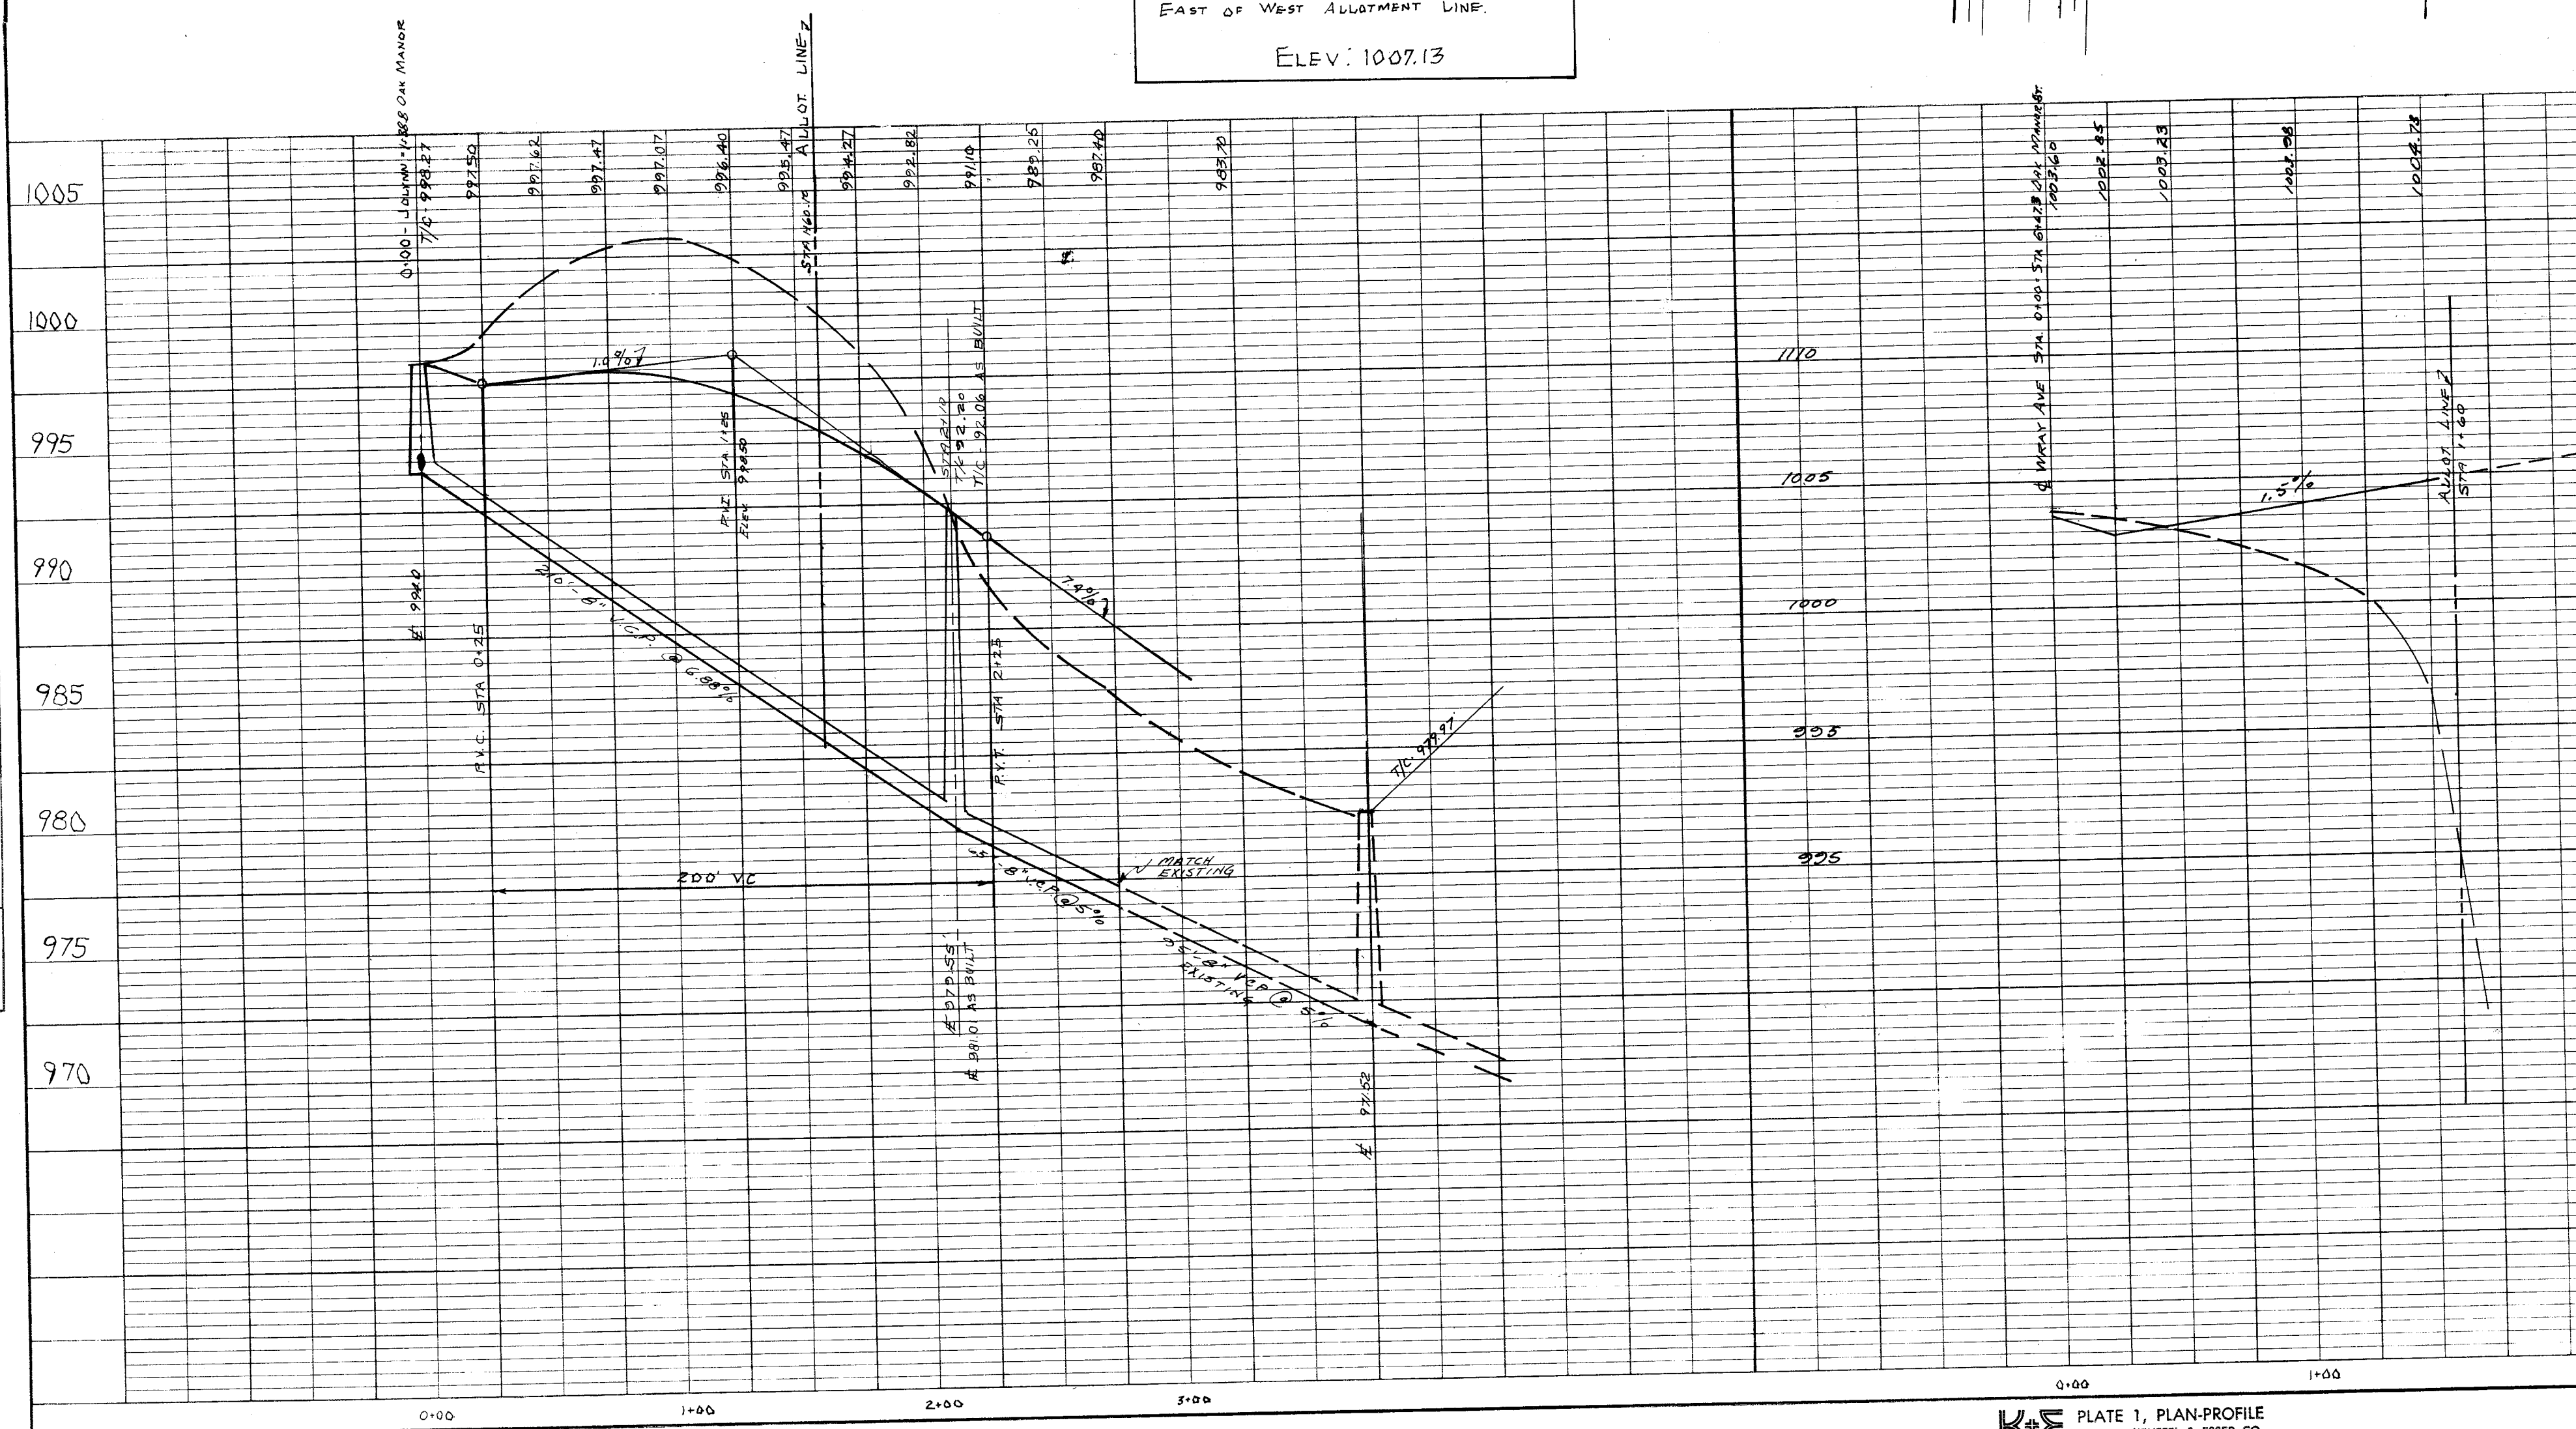

PLAN & PROFILE
OF
AK MANOR STREET PEDIATION
N.W. QUARTER SECTION 5
TOWNSHIP STARK COUNTY, OHIO
1" = 50' HOR.
1" = 5' VER.
NOV. 1973
REV. 12-4-70
5-5-71
HAMMONTREE & FRIEPL
ENGINEERS & SURVEYORS
NORTH CANTON OHIO