


STARK COUNTY, SANITARY SEWER RECORDS

LEDGEWOOD BLVD. N.E.
TENNYSON AVE. N.E.
WOODBINE CIR. N.E.
LEDGEWOOD CONDOMINIUMS
BRAMBLEWOOD CIR. N.E.
OLIVEWOOD CIR. N.E.
NUTMEG CIR. N.E.
GREENRIDGE N.E.

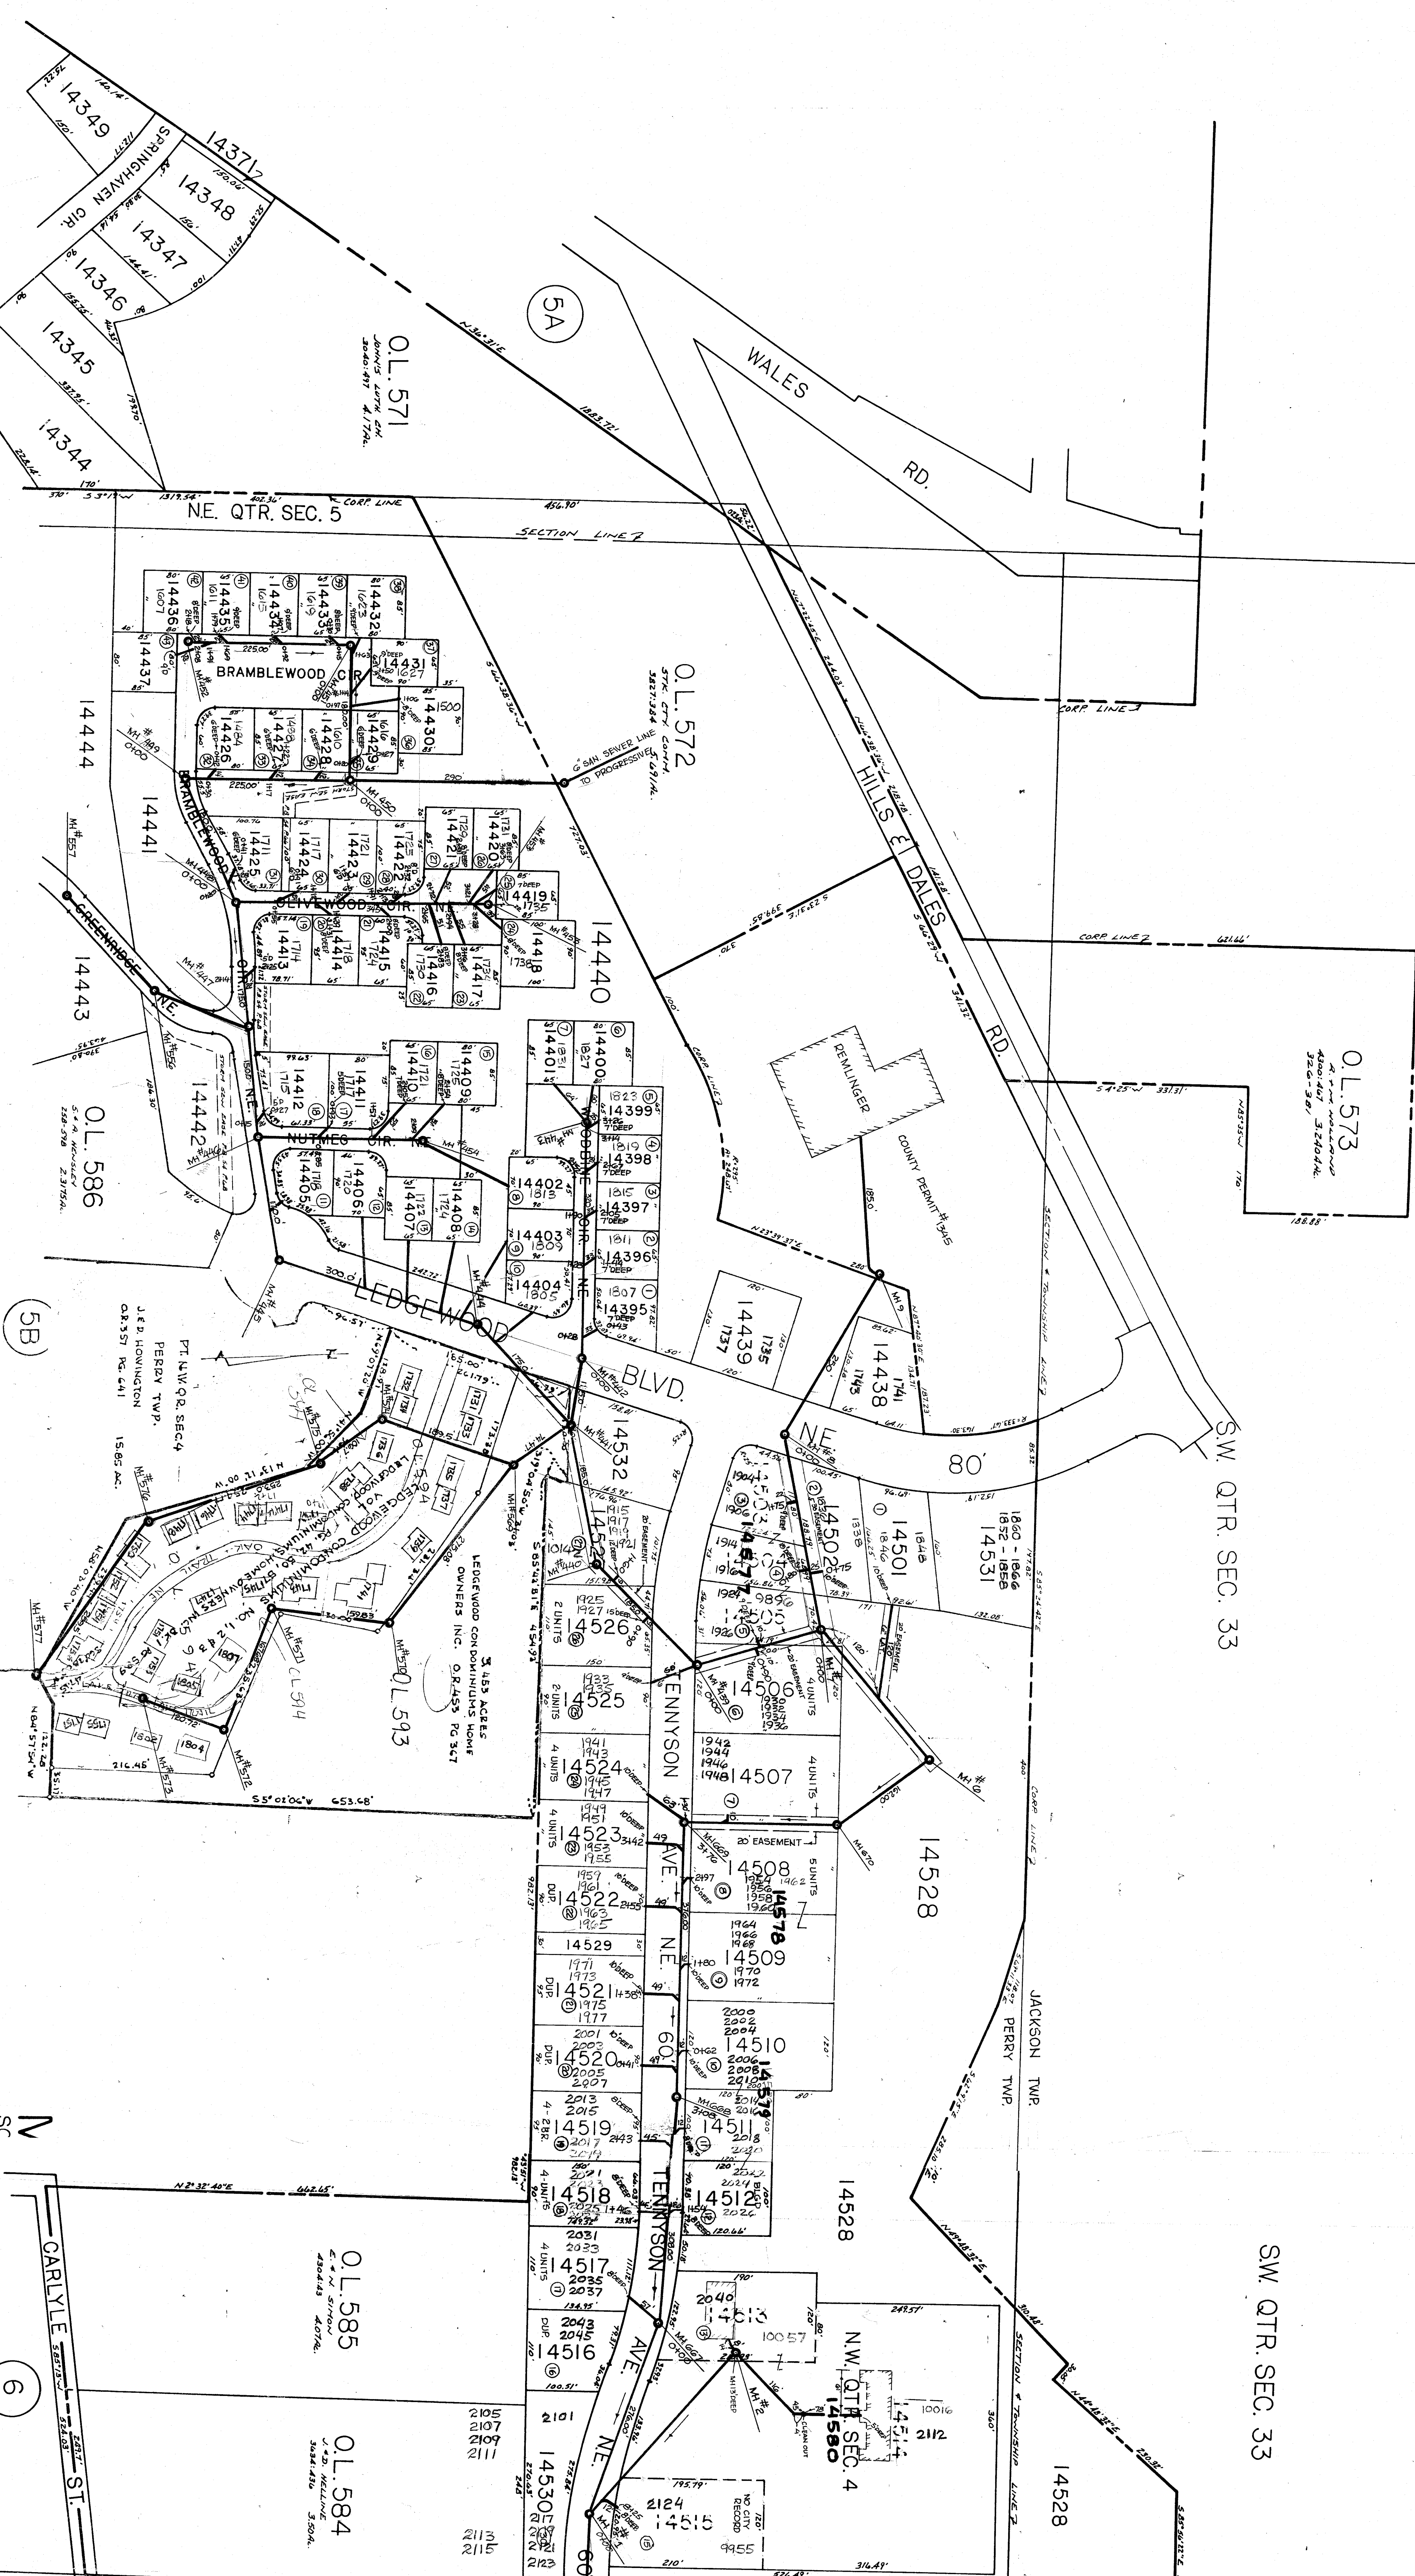

SW. QTR. SEC. 33

SW. QTR. SEC. 33

JACKSON TWP.

PERRY TWP.

N.W. QTR. SEC. 4

O.L. 572
ST. CITY CH. 5.091/4
6" SAN. SEWER LINE
TO PROGRESSIVE

O.L. 571
JOHN'S LUTHER CH.
3040-497 4.174/4

BRAMBLEWOOD

PT. N.W. QTR. SEC. 4
PERRY TWP.
J.E.D. HOUNGTON
O.R. 357 PG. 411 15.65 AC.

O.L. 585

O.L. 584

O.L. 583

O.L. 582

5B

5A

6