


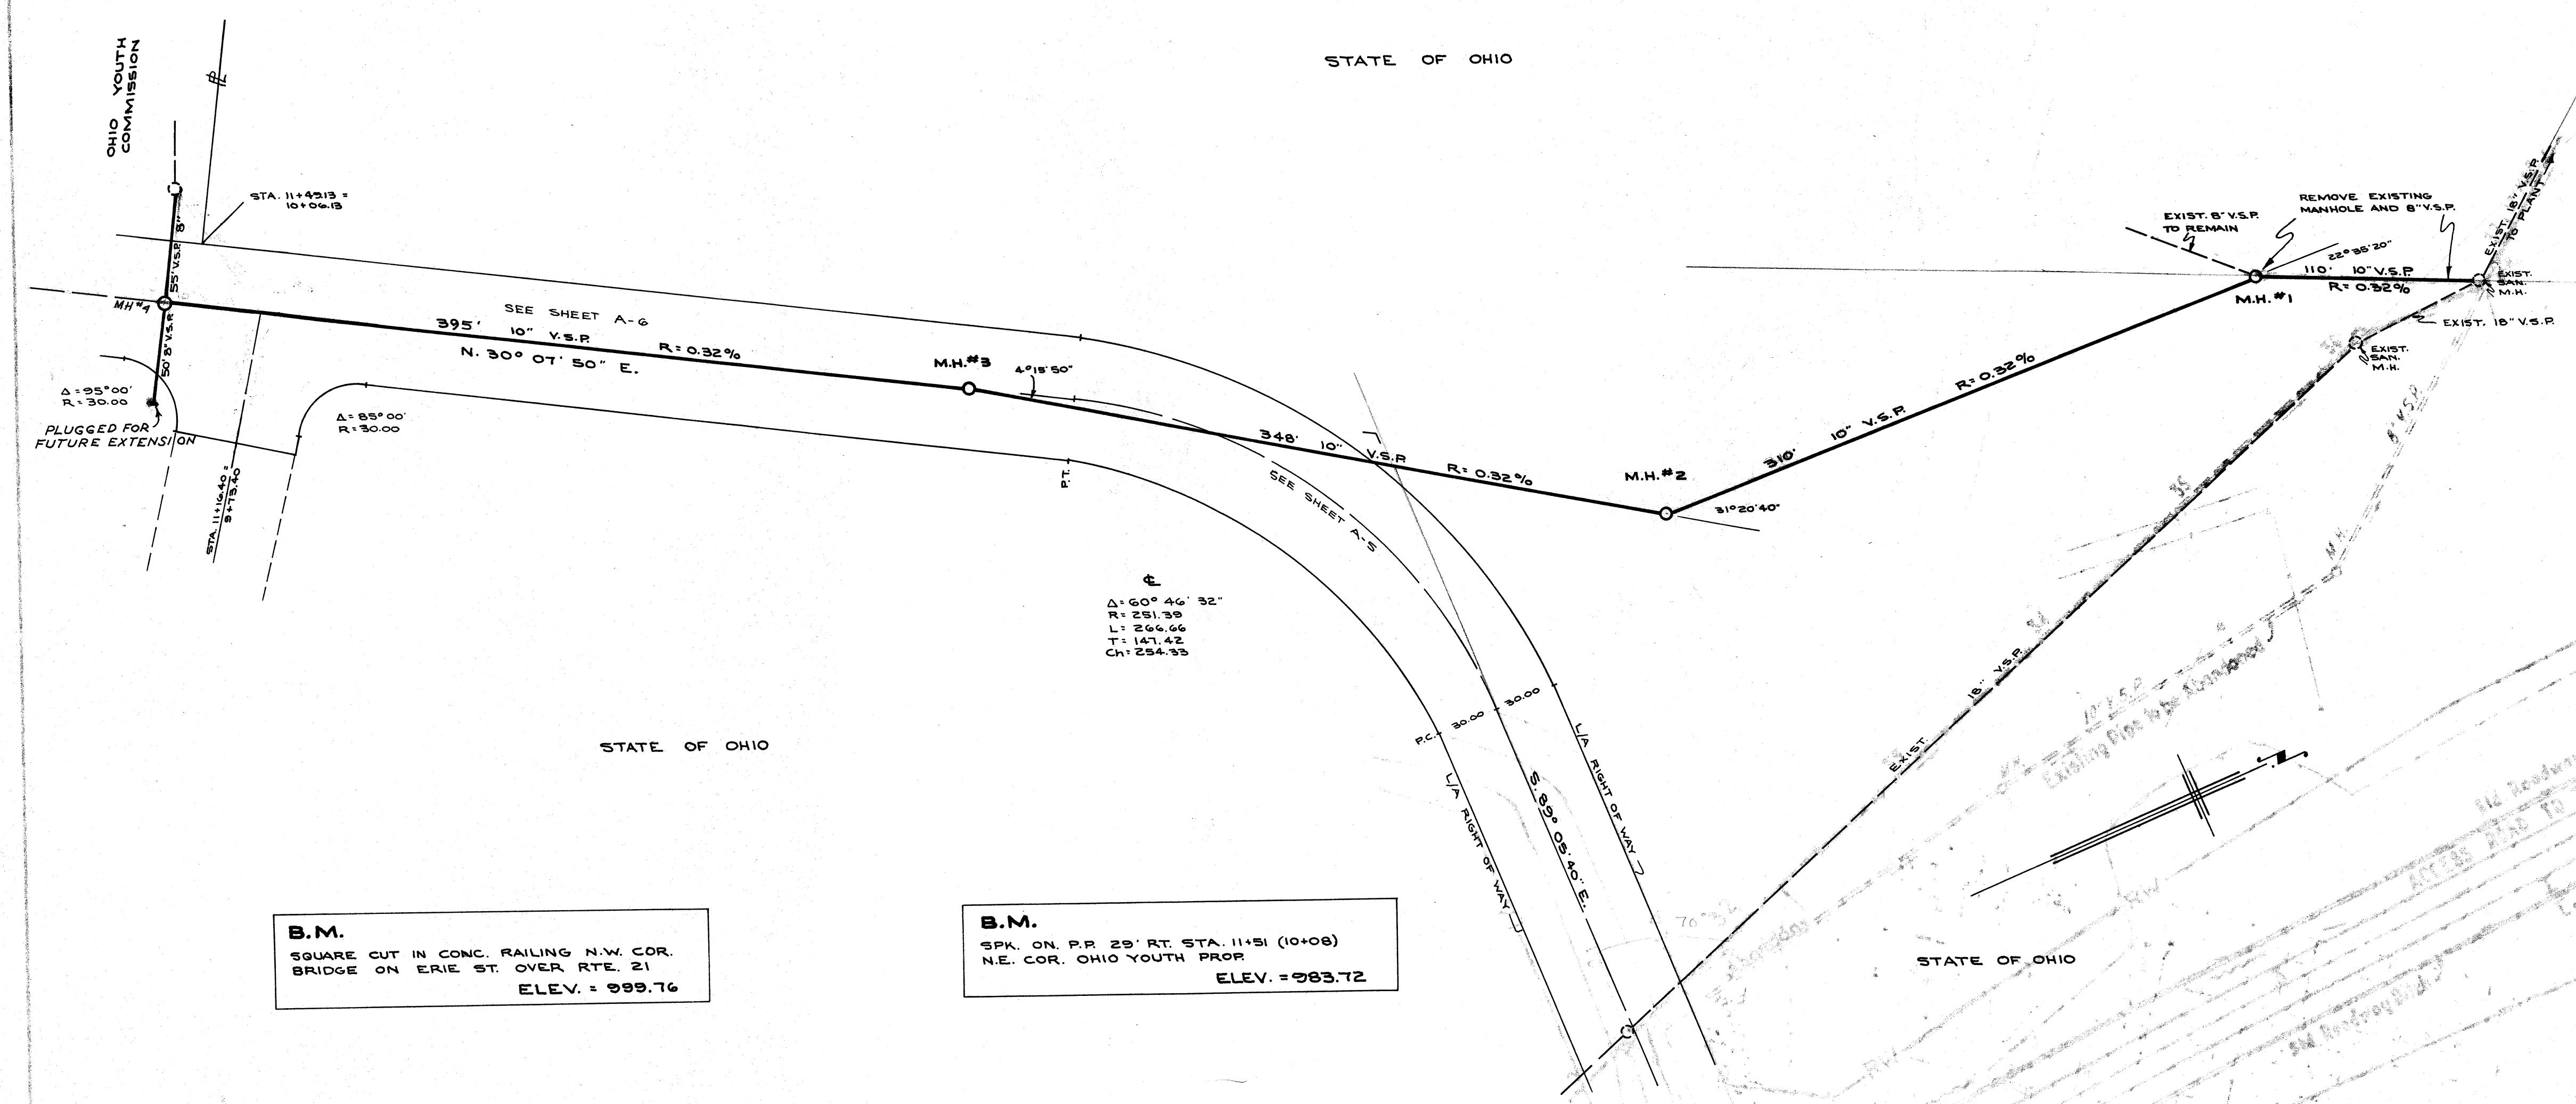

NOTE:
ALL CONSTRUCTION, SUPERVISION AND INSPECTIONS TO CONFORM TO MASSILLON CITY AND/OR STARK COUNTY STANDARDS. PUBLISHED STARK COUNTY AND MASSILLON CITY DESIGN STANDARDS SHALL APPLY.

APPROVALS

APPROVED FOR CONSTRUCTION THIS 17TH DAY OF MAY 1972

ACCEPTED AS CONSTRUCTED THIS _____ DAY OF _____ 1972

MASSILLON CITY ENGINEER


APPROVED FOR CONSTRUCTION THIS 21ST DAY OF JULY 1972

ACCEPTED AS CONSTRUCTED THIS _____ DAY OF _____ 1972

STARK COUNTY SANITARY ENGINEER

B.M.
SQUARE CUT IN CONC. RAILING N.W. COR.
BRIDGE ON ERIE ST. OVER RTE. 21
ELEV. = 999.76

B.M.
SPK. ON P.P. 29' RT. STA. 11+51 (10+08)
N.E. COR. OHIO YOUTH PROJ.
ELEV. = 983.72

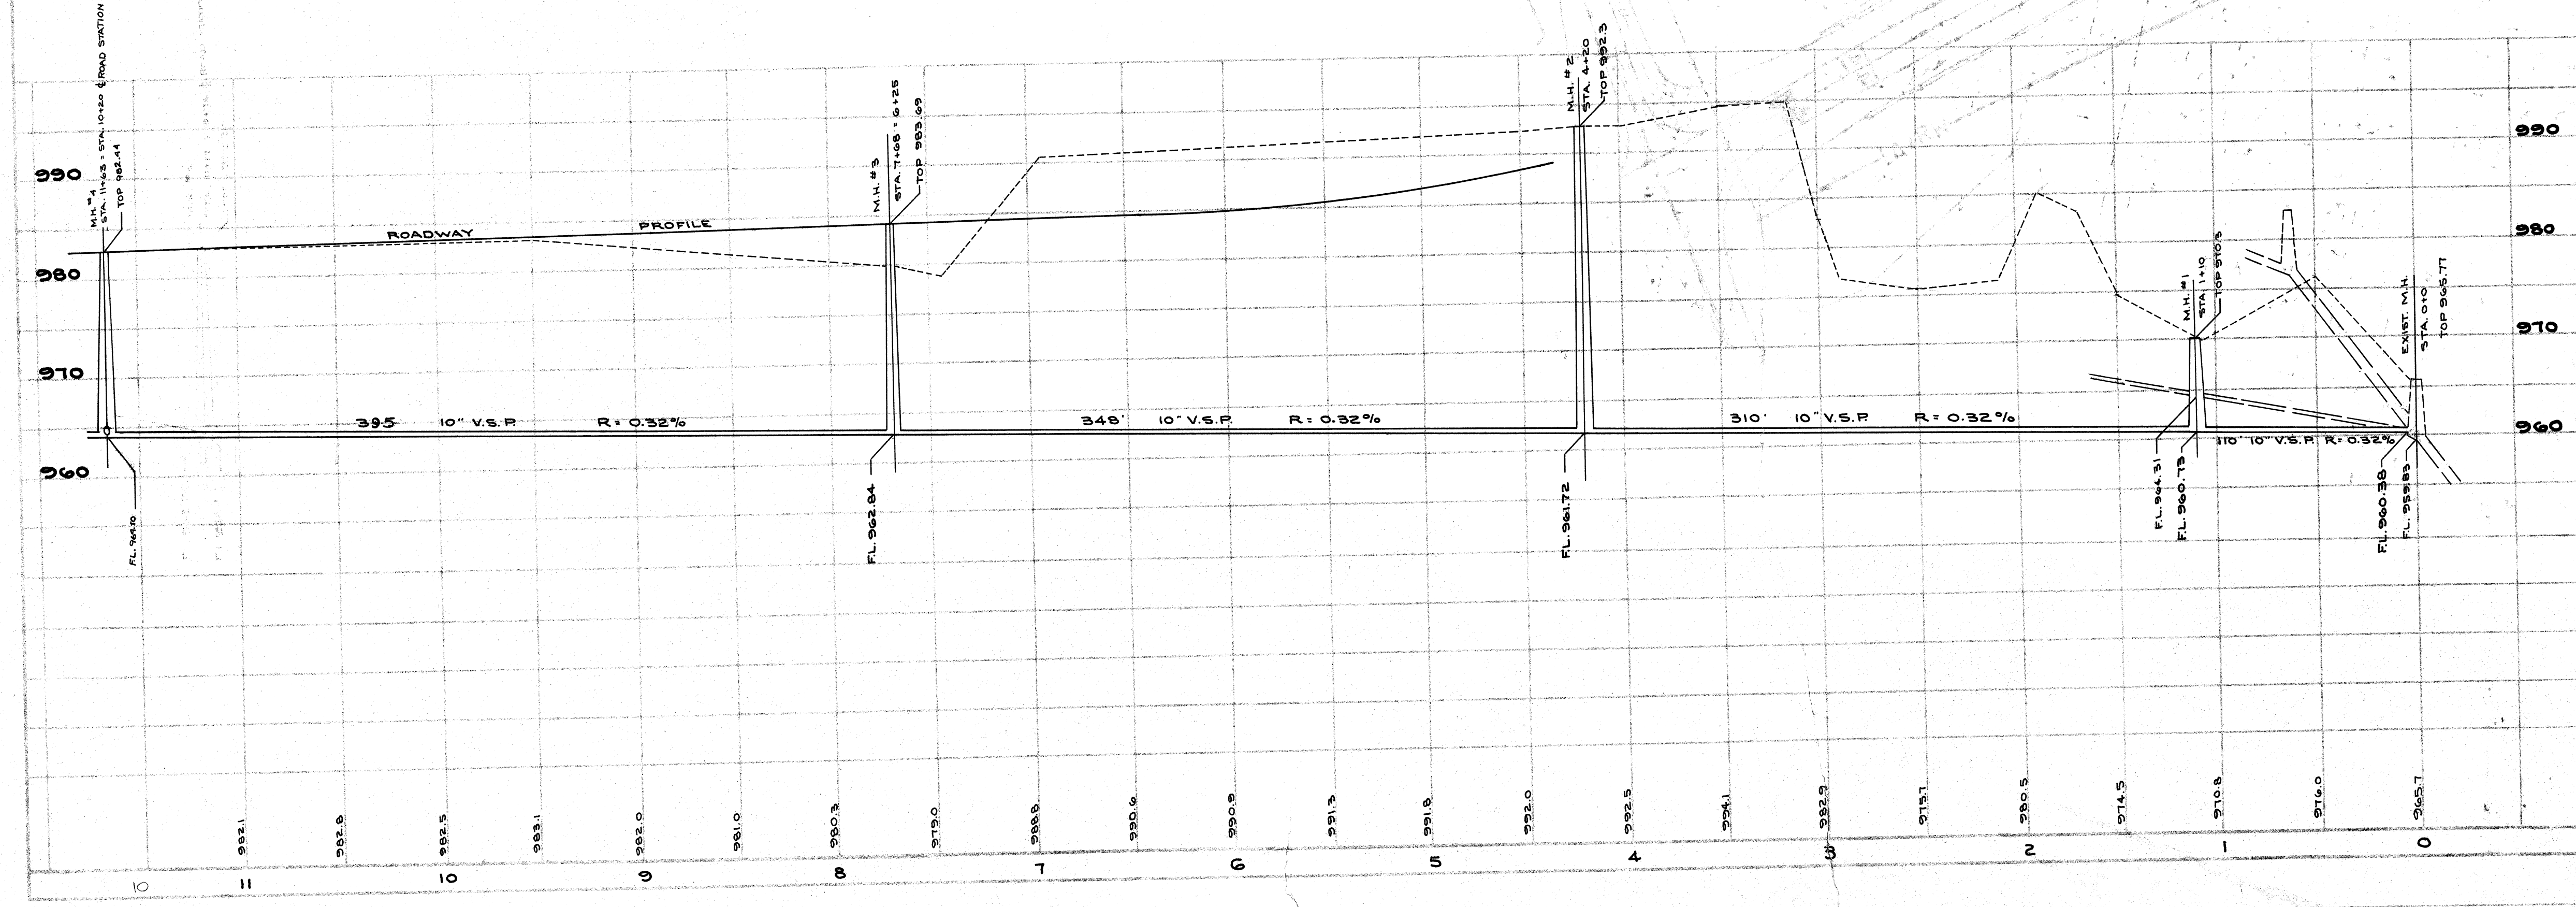

OFF SITE IMPROVEMENTS for INDIAN RIVER SCHOOL THE OHIO YOUTH COMMISSION			
PREPARED FOR STATE OF OHIO DEPARTMENT OF PUBLIC WORKS			
PREPARED BY HAMMONTREE & ASSOCIATES ENGINEERS & SURVEYORS BERGEMANN - VANER & ASSOCIATES ARCHITECTS			
DRAWN BY RPD	SCALE: HORIZ. 1"=50' VERT. 1"=10'	DATE 3-15-72 COMM. NO.	SHEET 12 A-9
SANITARY SEWER PLAN			