


LATERALS, NORTH SIDE		
FROM C. MILL ST	STA.	0+100
MANHOLE NO. 3	"	8+93
LAT. " 32	"	9+40
" " 34	"	9+80
" " 36	"	10+34
" " 38	"	10+88
" " 40	"	11+37
" " 42	"	11+80
" " 44	"	12+30
" " 46	"	12+80
" " 48	"	13+30
" " 50	"	13+80
" " 52	"	14+30.5
MANHOLE NO. 4	"	14+66

LATERALS, SOUTH SIDE		
FROM C. MILL ST	STA.	0+100
MANHOLE NO. 3	"	8+93
LAT. " 29	"	9+02
" " 31	"	9+42
" " 33	"	9+86
" " 35	"	10+36
" " 37	"	10+87
" " 39	"	11+35
" " 41	"	11+83
" " 43	"	12+34
" " 45	"	12+88
" " 47	"	13+35
" " 49	"	13+87
" " 51	"	14+32.5
MANHOLE NO. 4	"	14+66

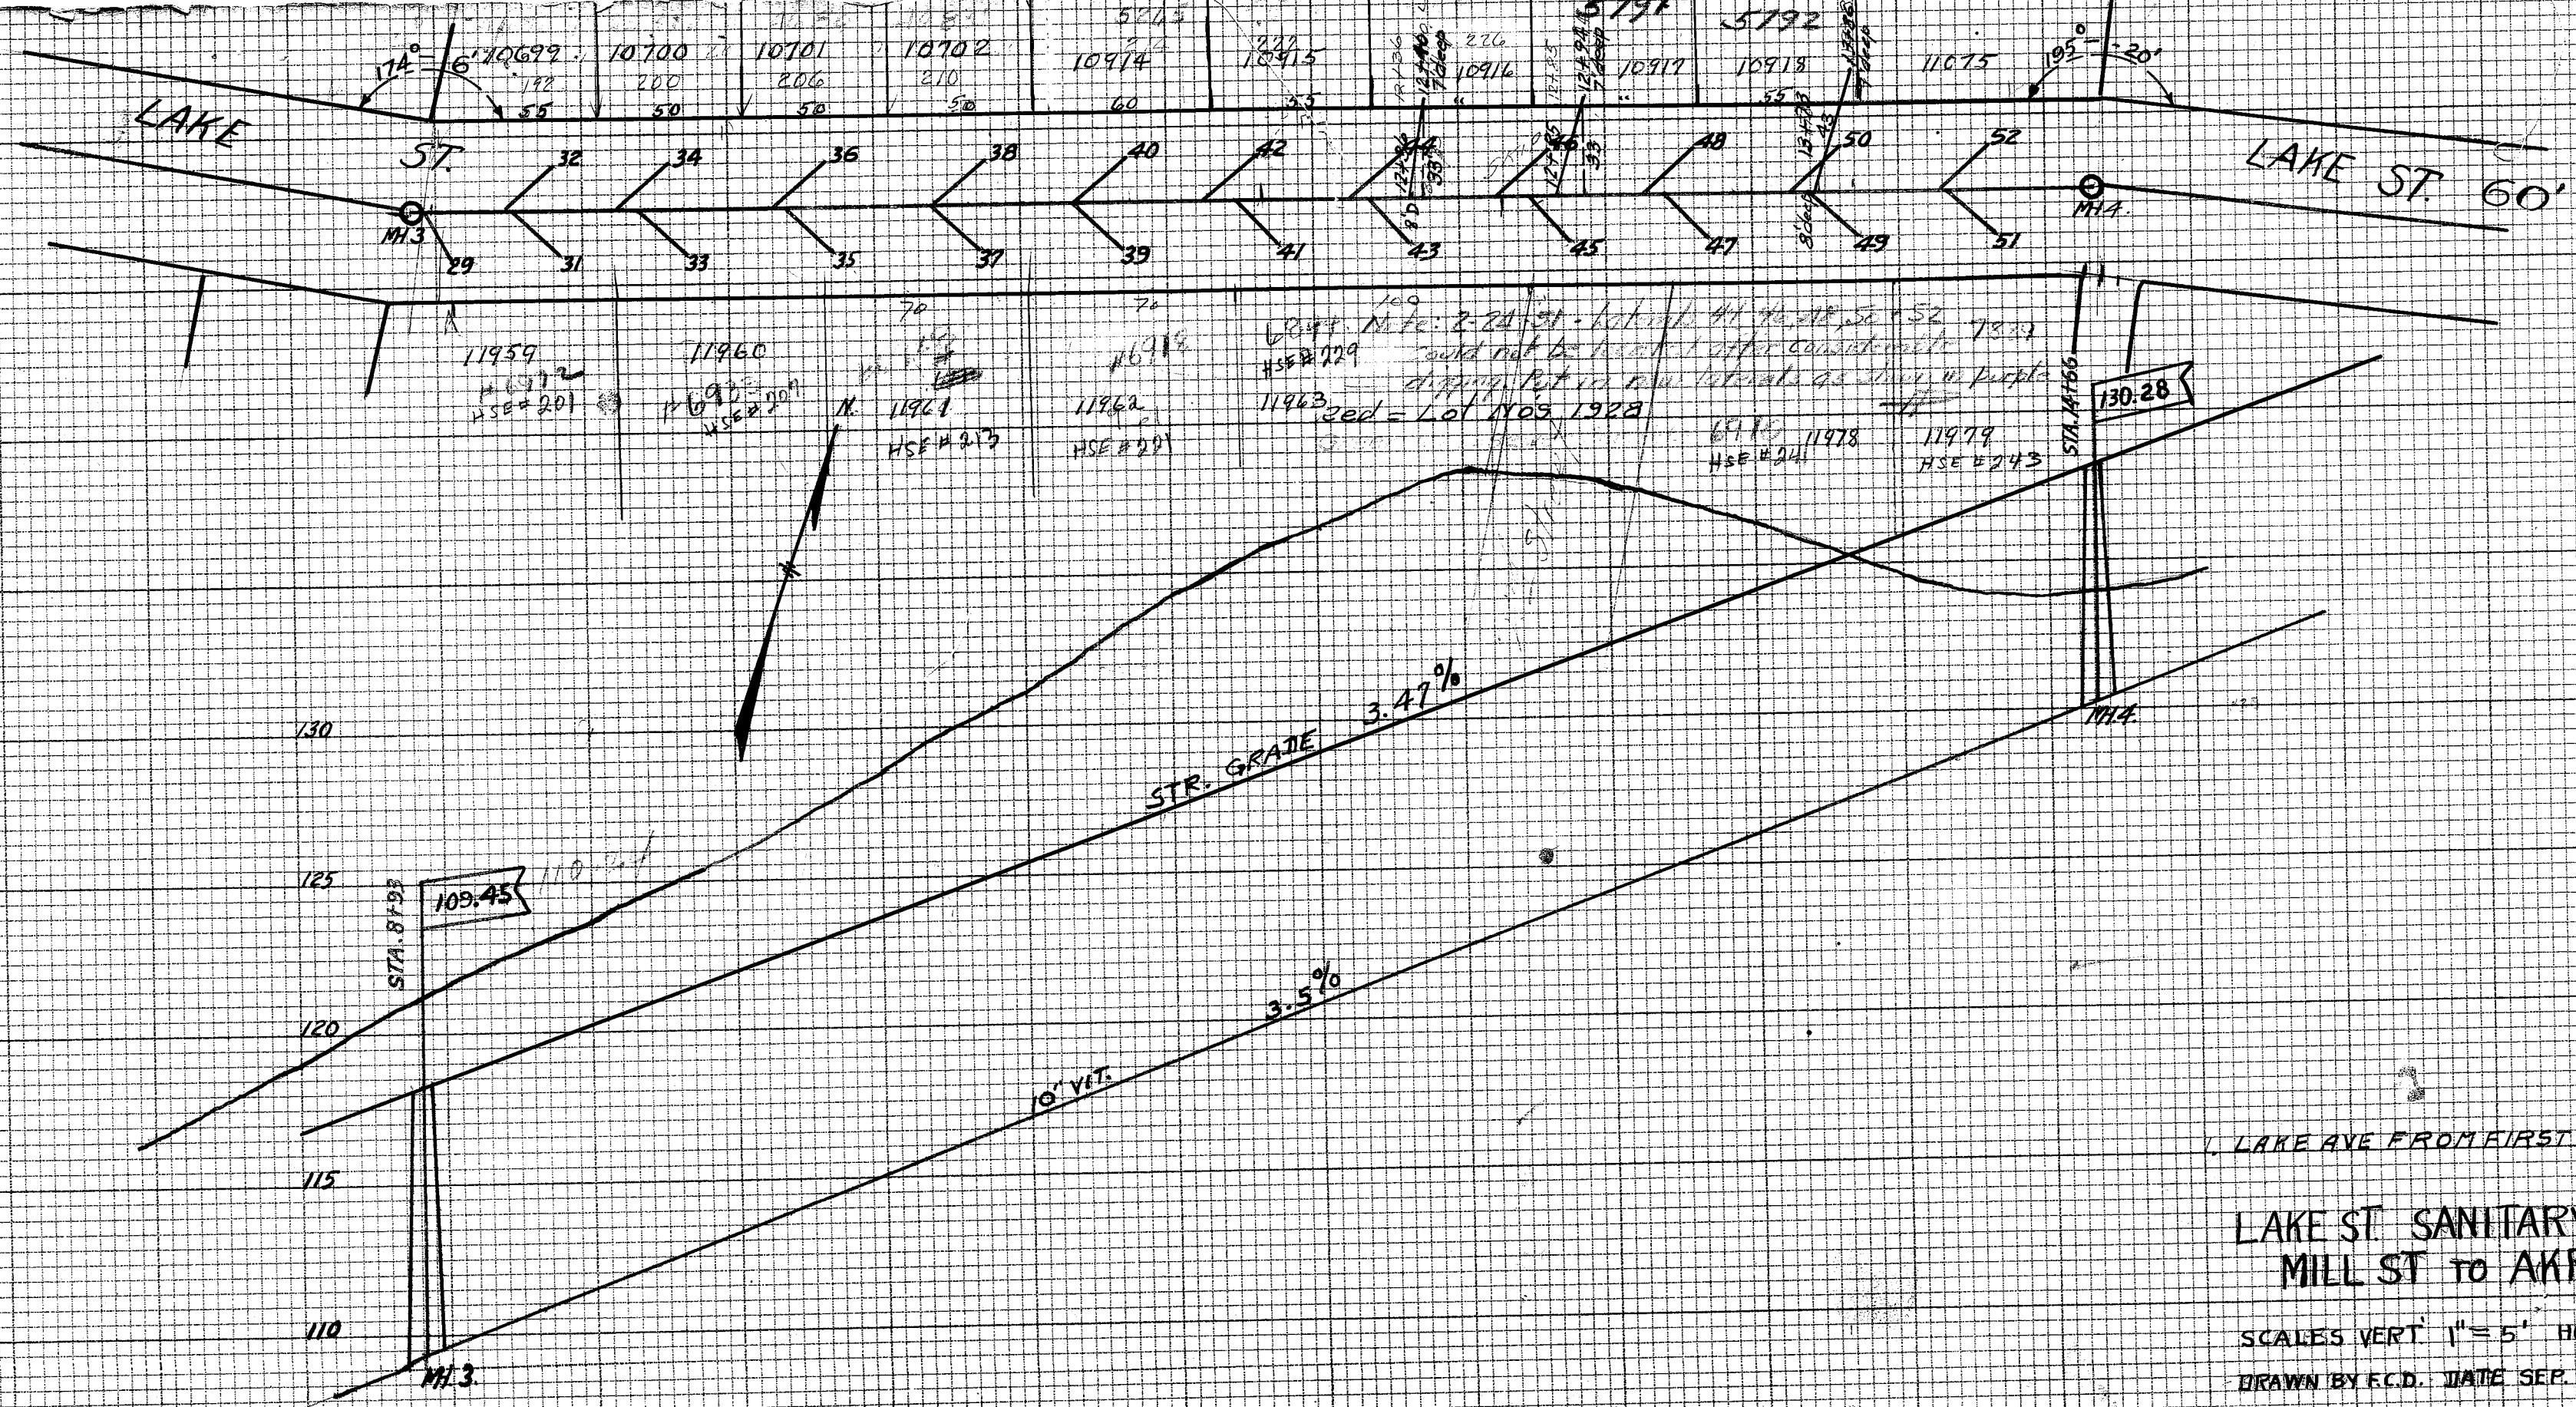

NOTE: 2-24-51 - lateral 41 to 48, 50 to 52
could not be located after construction
digging pit in rear lateral as shown in purple
red = Lot 1109 1928

LAKE AVE FROM FIRST TO ANHERST RD. NE.

LAKE ST. SANITARY SEWER
MILL ST TO AKRON ST

SCALES VERT. 1" = 5' HORIZ. 1" = 50'

DRAWN BY F.C.D. DATE SEP. 9 '24 SHEET NO 2