
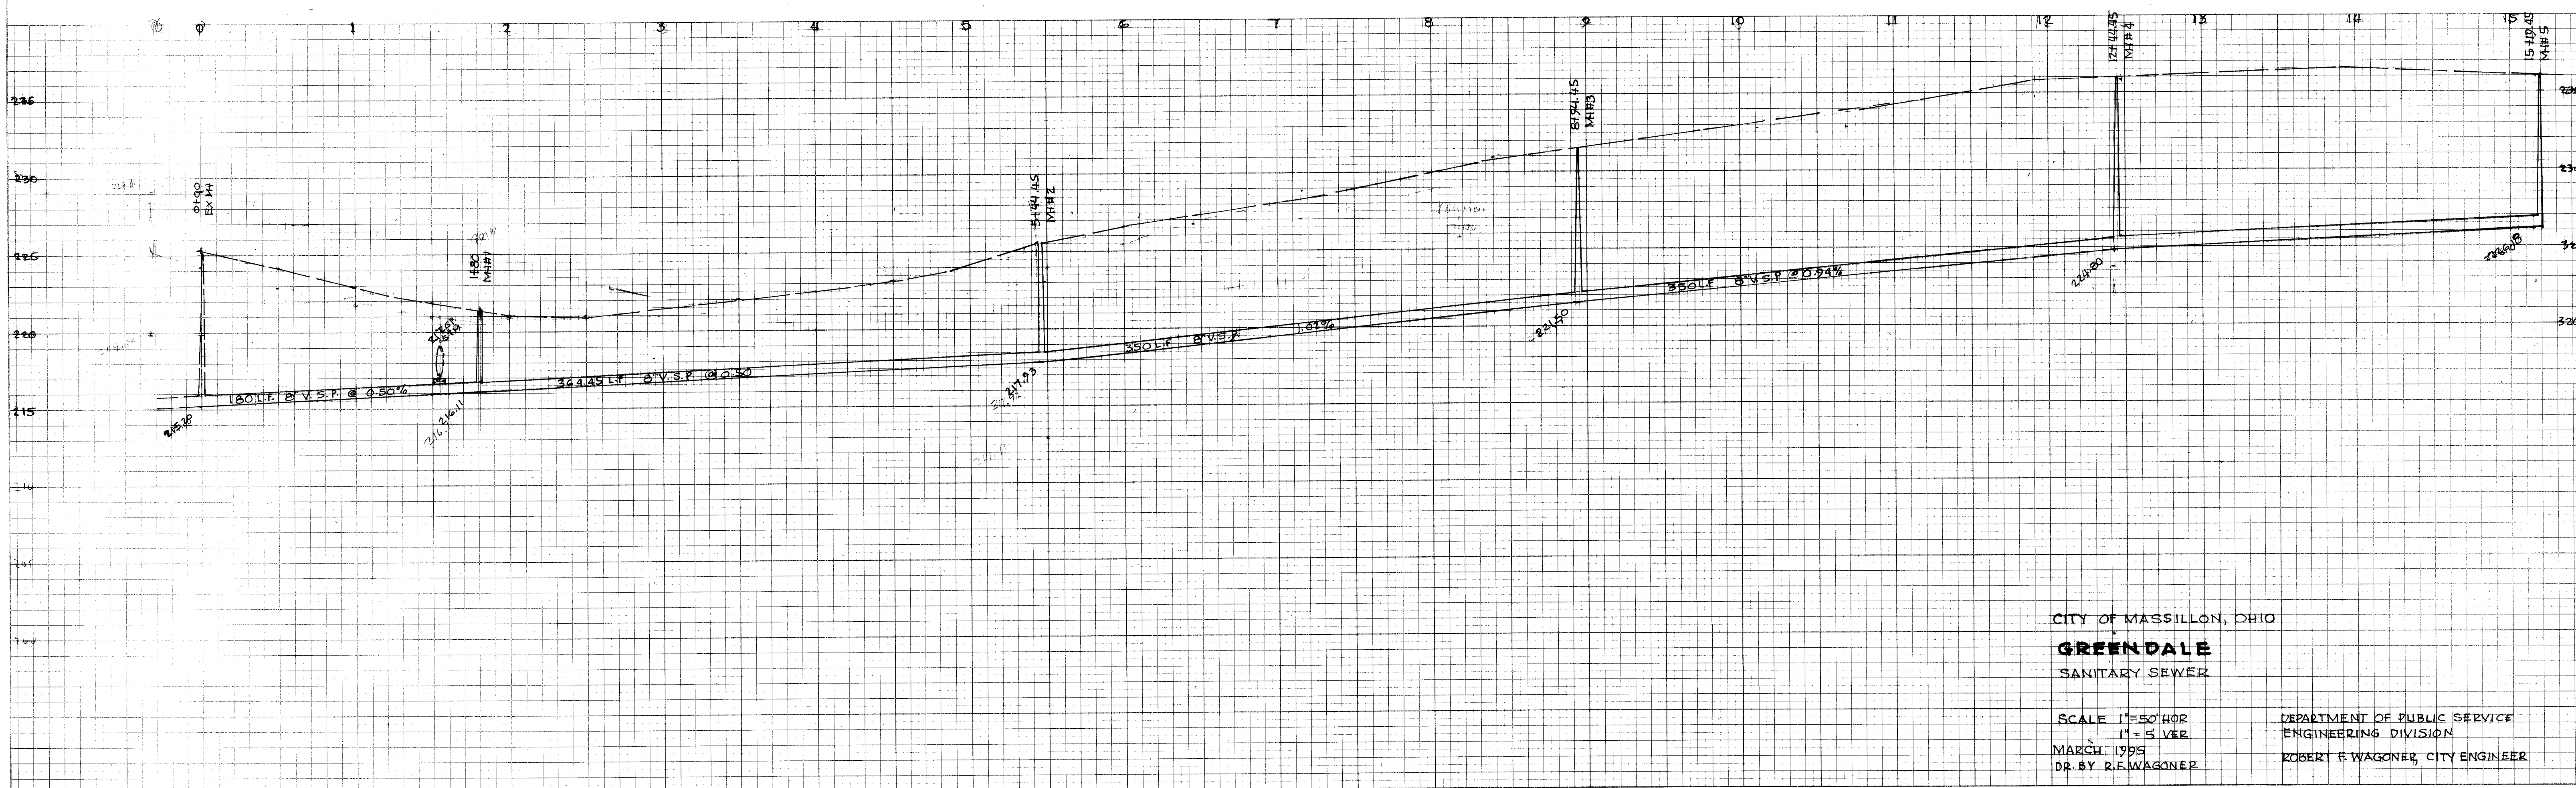


DATE	BY
SURVEYED	
PLOTTED	
NOTE BOOK	
NO.	
AREAS CHECKED	

DATE	BY
ORIGINAL	
SURVEY	
PLOTTED	
NOTE BOOK	
NO.	
AREAS CHECKED	

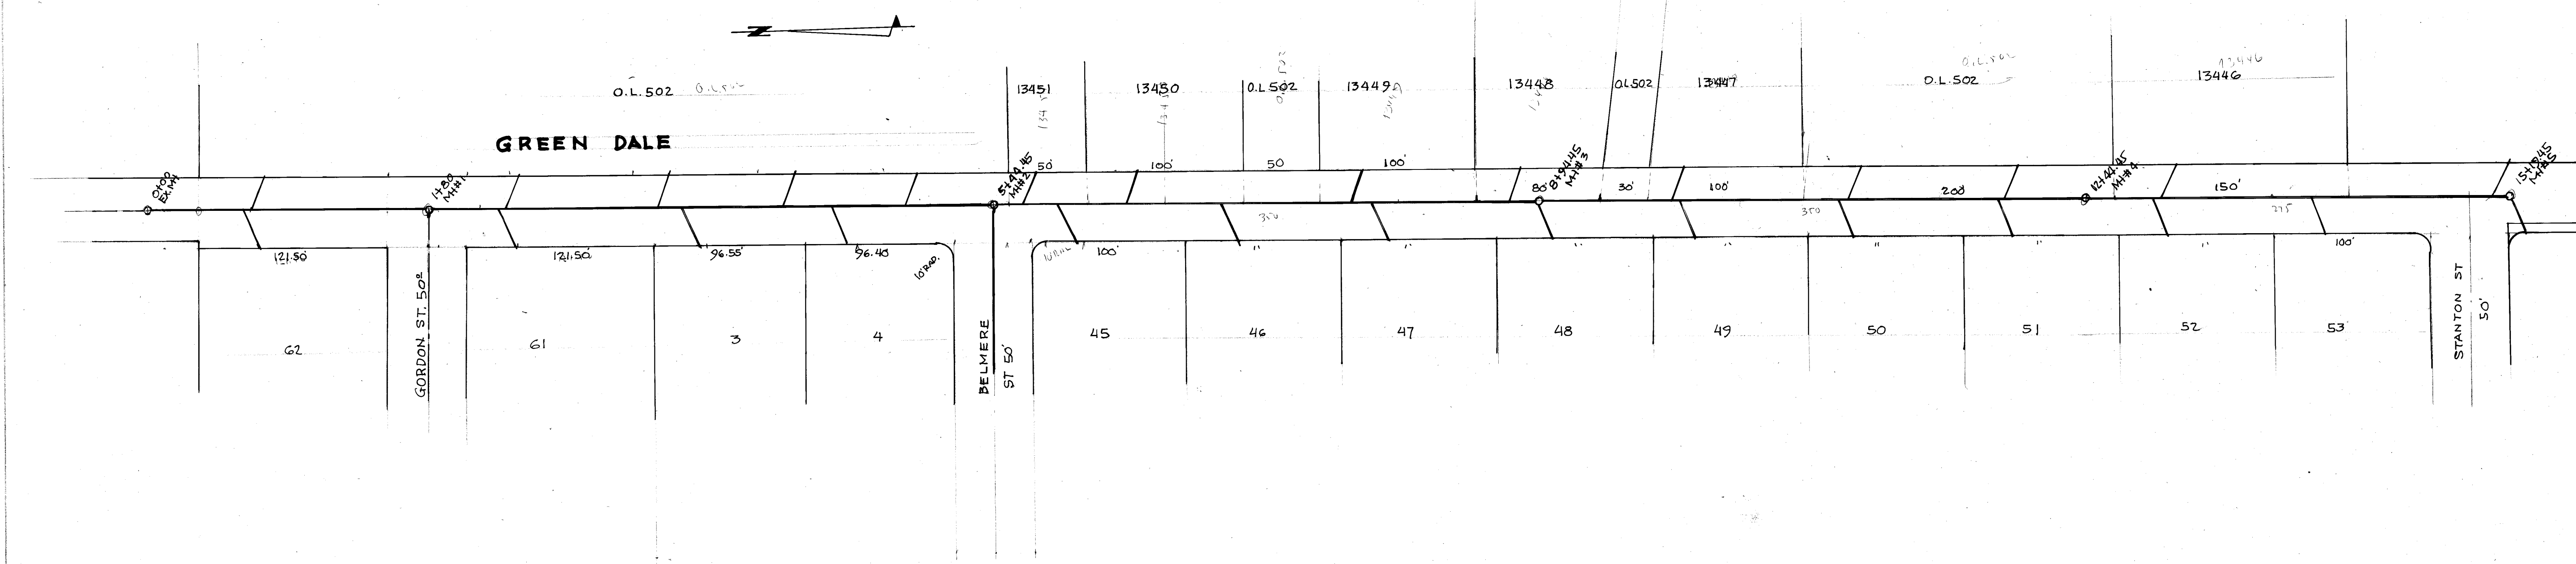

CITY OF MASSILLON, OHIO
GREENDALE
 SANITARY SEWER

SCALE 1"=50' HOR
 1"=5' VER
 MARCH 1995
 DR. BY R.F. WAGONER

DEPARTMENT OF PUBLIC SERVICE
 ENGINEERING DIVISION
 ROBERT F. WAGONER, CITY ENGINEER