



FINAL	SURVEYED	DATE
SURVEY	BY	
NOTE BOOK	NO.	
AREAS CHECKED		

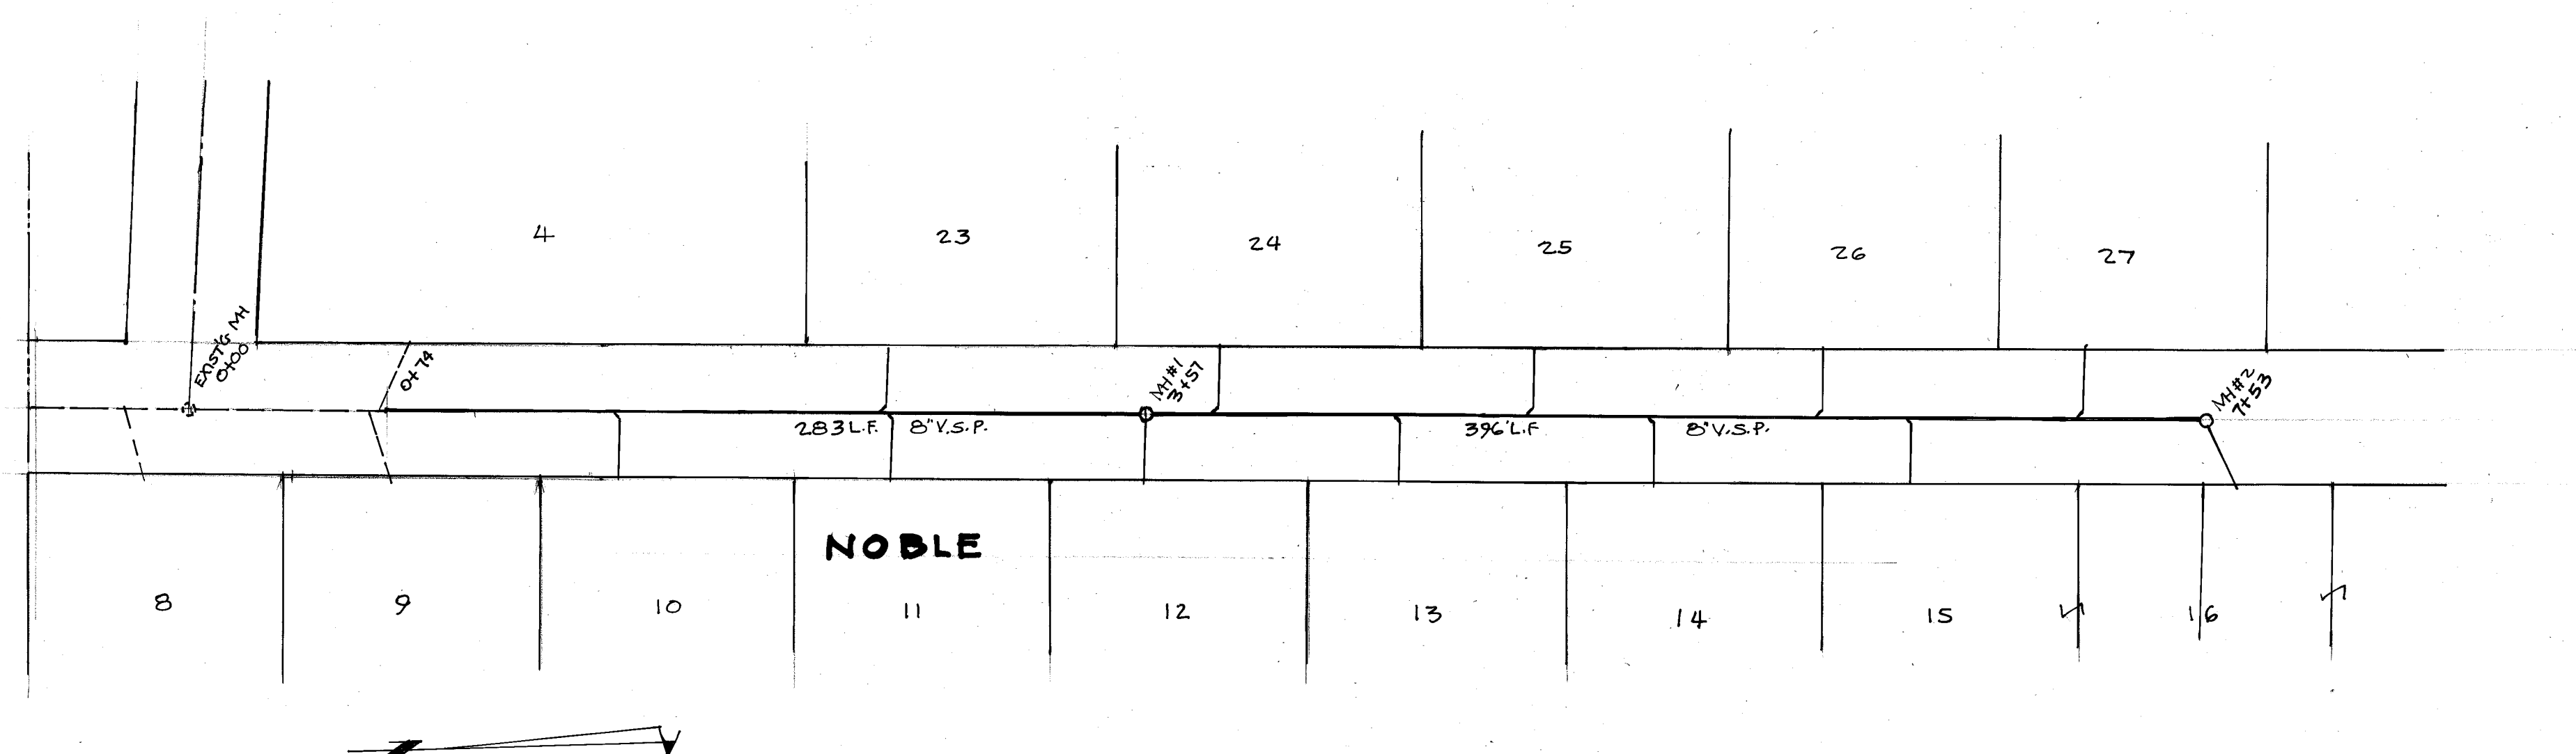

ORIGINAL	SURVEYED	DATE
SURVEY	BY	
NOTE BOOK	NO.	
AREAS CHECKED		

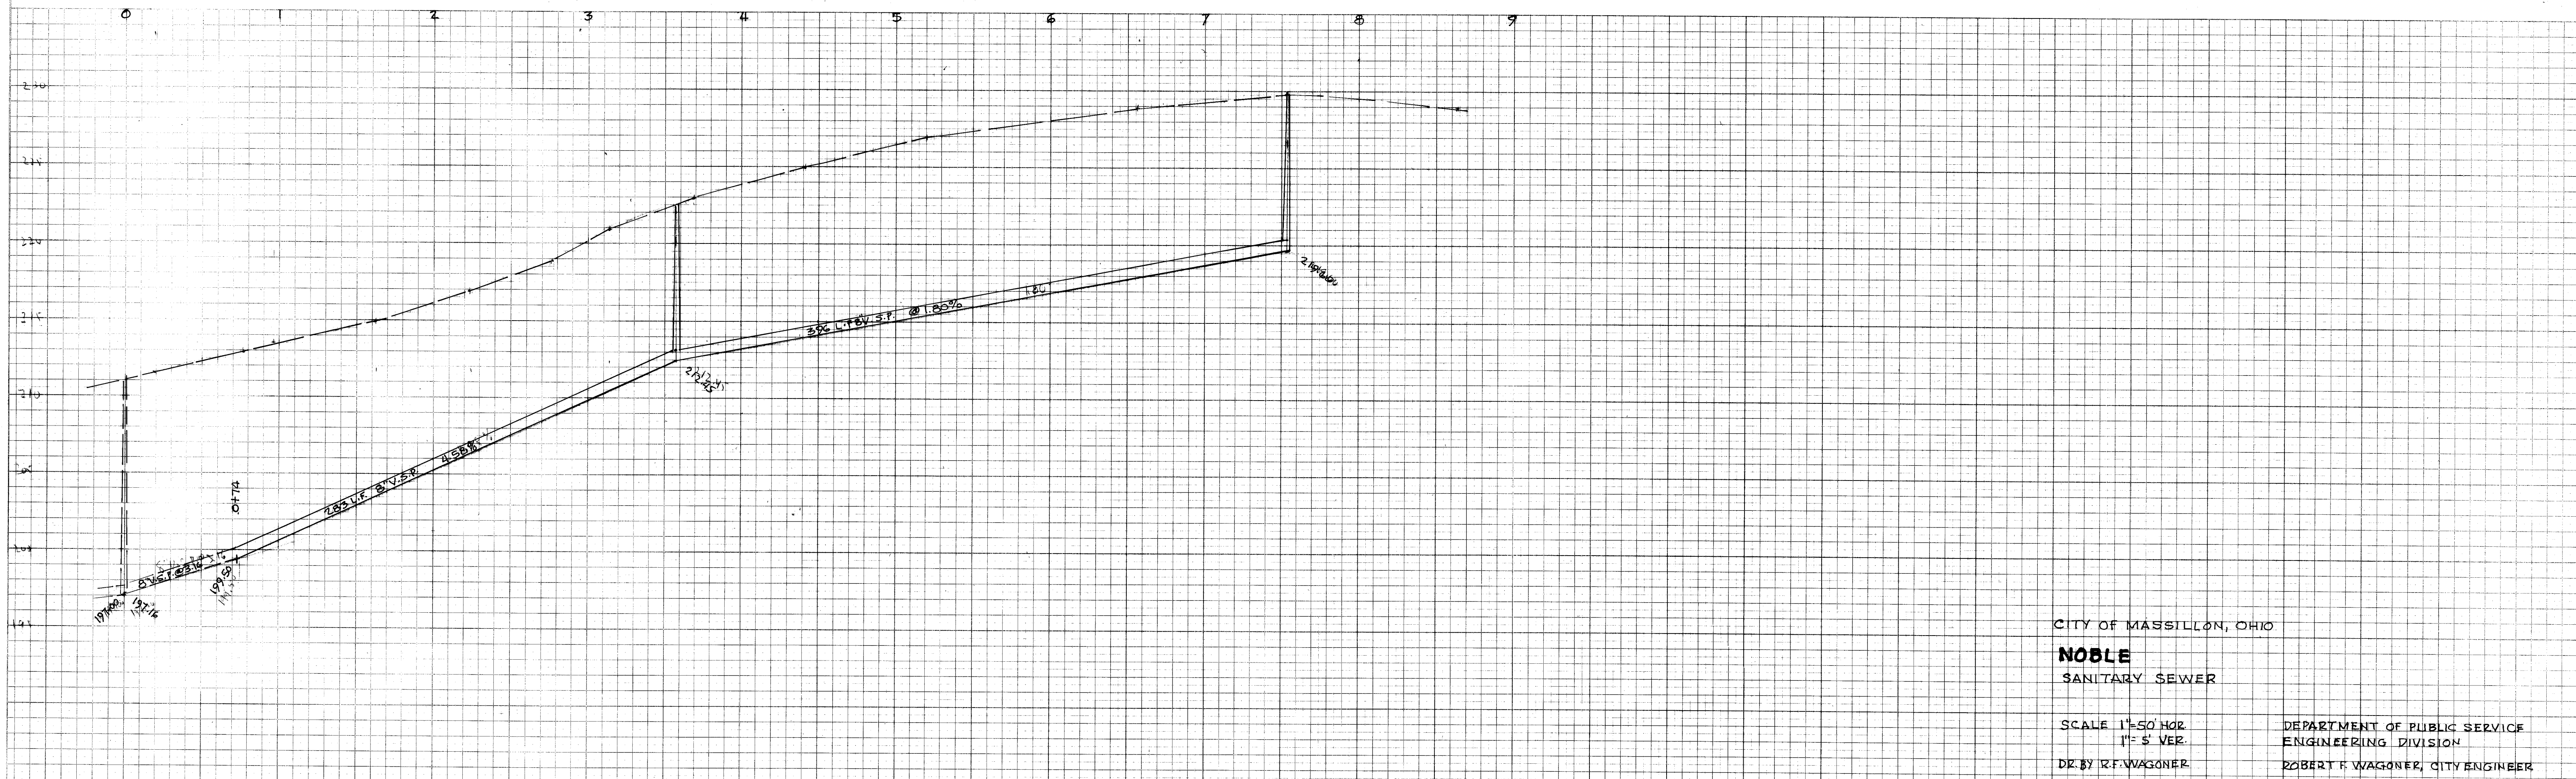

CITY OF MASSILLON, OHIO

NOBLE
SANITARY SEWER

SCALE 1"=50' HOR
1"=5' VER.
DR BY R.F. WAGONER

DEPARTMENT OF PUBLIC SERVICE
ENGINEERING DIVISION
ROBERT F. WAGONER, CITY ENGINEER