


NORTH
MASSILLON INDUSTRIAL
DEVELOPMENT FOUNDATION
10.532 AC.

O.L. 545

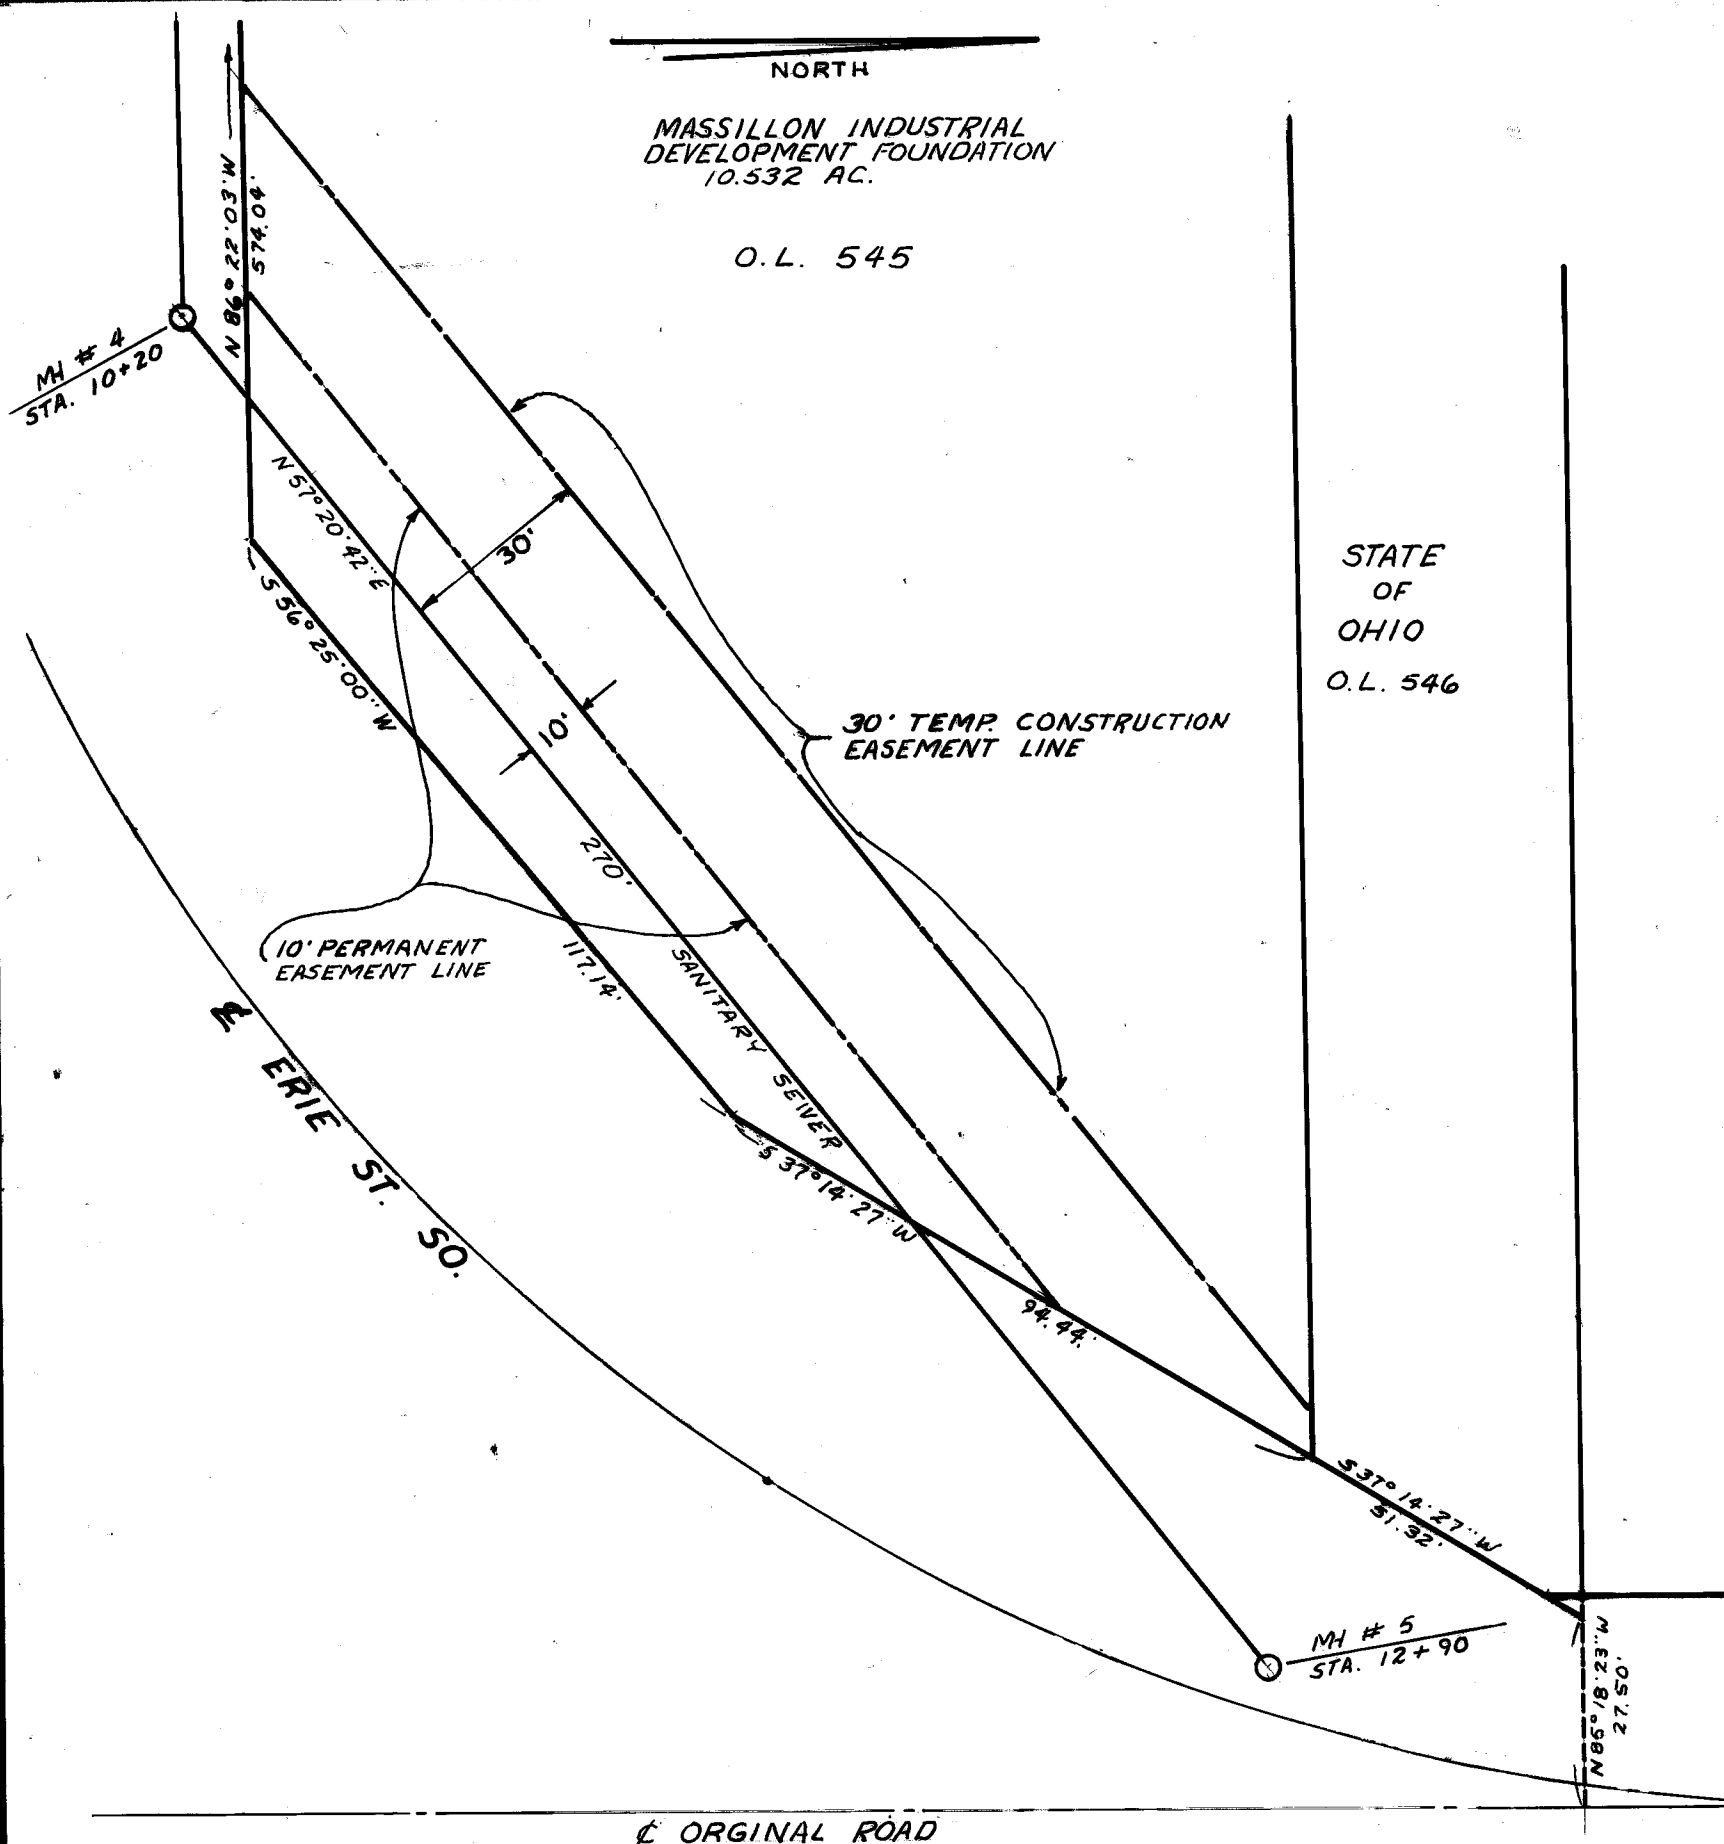

STATE
OF
OHIO
O.L. 546

CERTIFICATION:

I HEREBY CERTIFY THE ADJACENT TO BE A CORRECT PLAT OF THE PROPOSED PERMANENT AND CONSTRUCTION EASEMENT FOR SANITARY SEWER PIPE WITH NECESSARY APPURTENANCES.

ROBT. WAGONER - CITY ENG.

ACKNOWLEDGEMENT:

STATE OF OHIO
COUNTY OF STARK

BEFORE ME A NOTARY PUBLIC IN AND FOR SAID COUNTY, DID PERSONALLY

WHO ACKNOWLEDGED THE SIGNING OF THIS PLAT TO BE THEIR OWN FREE

ACT AND DEED ACCORDING TO LAW.

IN TESTIMONY WHEREOF I HEREUNTO SET MY HAND AND SEAL THIS _____ DAY OF _____ 198__.

NOTARY PUBLIC

MY COMMISSION EXPIRES _____ 198__.

GRANT:

WE THE UNDERSIGNED, OWNERS OF PARCELS DESIGNATED AS OUT LOT 545 FOR THE SUM OF ONE DOLLAR (\$1.00) AND OTHER CONSIDERATIONS RECEIPT OF WHICH IS HEREBY ACKNOWLEDGED DO HEREBY GRANT, GRANT UNTO THE CITY OF MASSILLON OHIO, ITS SUCCESSORS OR ASSIGNS, THE RIGHT TO CONSTRUCT AND FOREVER MAINTAIN IN AND ON SAID LANDS, A SANITARY SEWER PIPE AS INDICATED ADJACENT ON THIS PLAT AND WITH PERMANENT AND CONSTRUCTION EASEMENTS AS DELINEATED HEREON AND THE OWNER HEREIN AGREES TO REPLACE ALL LANDSCAPING AT THEIR OWN EXPENCE.

OWNERS

WITNESS

TRANSFER NOT NECESSARY _____ 198__.

COUNTY AUDITOR

RECEIVED FOR RECORD THIS _____ DAY OF _____ 198__.

RECORDED IN VOL. _____ PAGE _____ THIS _____ DAY OF _____ 198__.

COUNTY RECORDER

CITY OF MASSILLON, OHIO

**SANITARY SEWER EASEMENT
ERIE STREET SOUTH**

DR. BY TERRY L. RIDGLEY - DEPT. OF PUBLIC SERVICE
ENGINEERING DIVISION

CITY ENG. ROBERT WAGONER

SCALE 1" = 30' DATE 5-12-83

FILE NO. SE 587 ACC. NO. 2995