


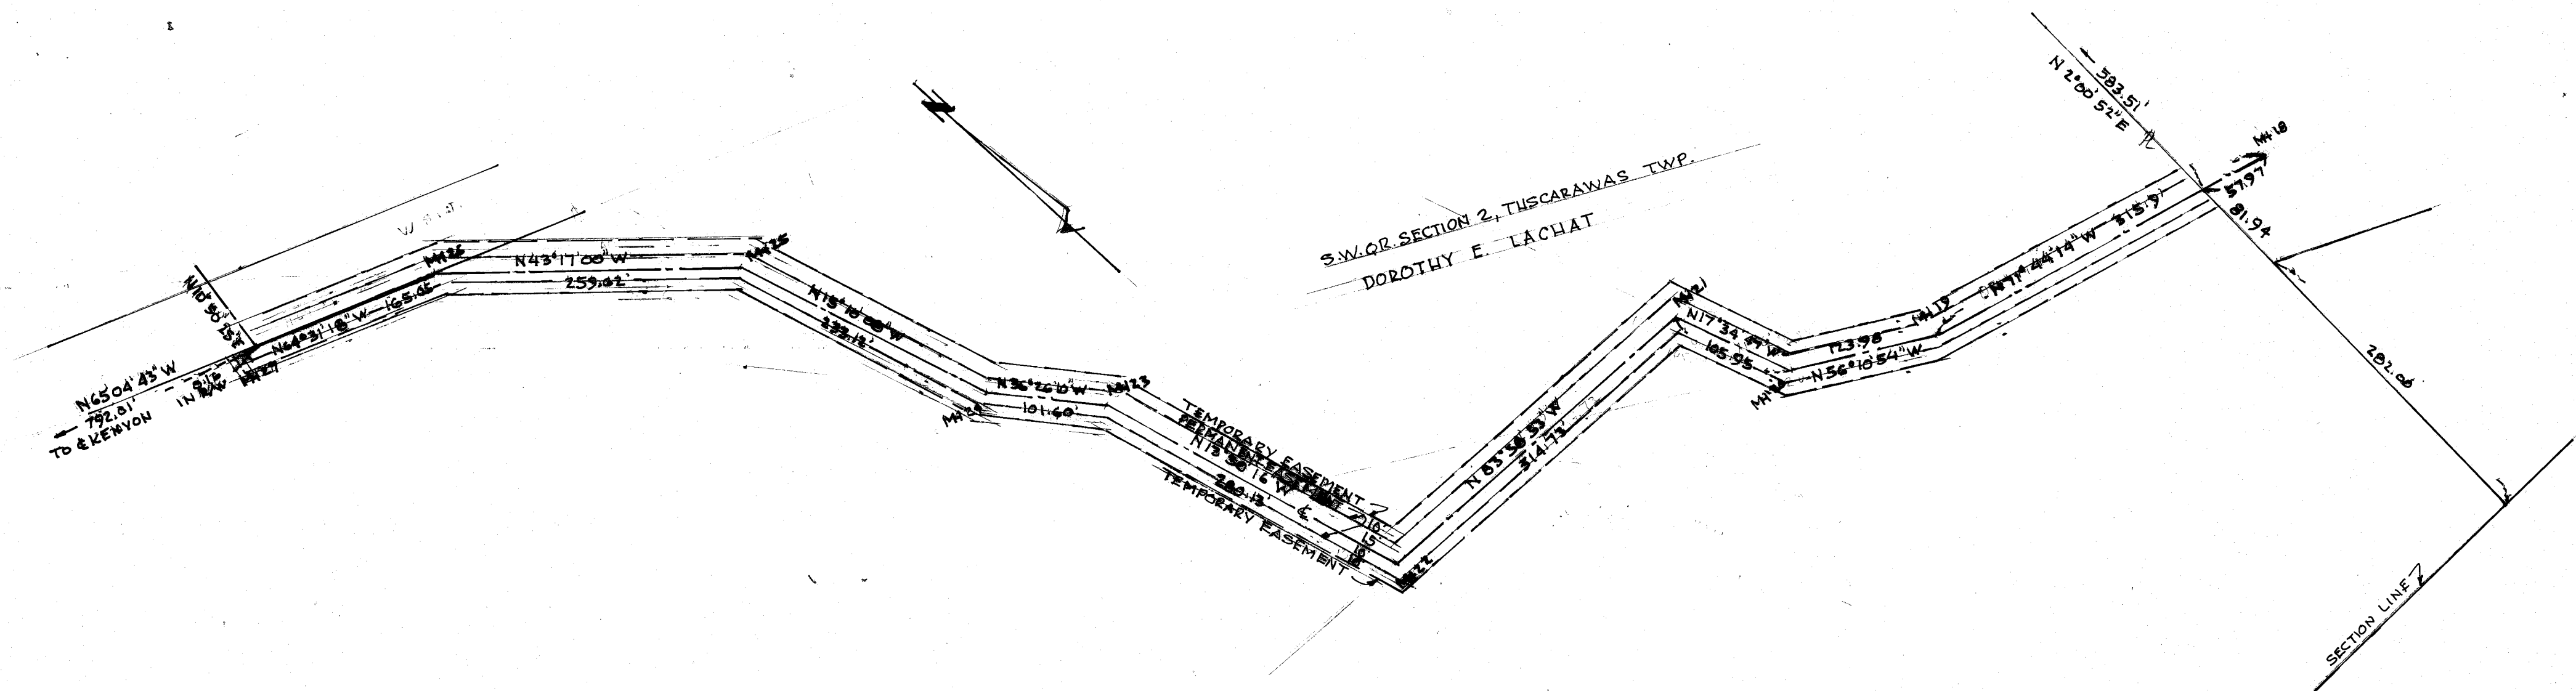

M.G. ROBINSON

ACKNOWLEDGEMENT

STATE OF OHIO ss
COUNTY OF STARK
BEFORE ME A NOTARY PUBLIC IN AND FOR SAID COUNTY, DID PERSONALLY APPEAR _____
WHO ACKNOWLEDGED THE SIGNING OF THIS PLAT TO BE HIS OR HER OWN FREE
ACT AND DEED ACCORDING TO LAW.
IN TESTIMONY WHEREOF, I HEREOF, I HEREUNTO SET MY HAND AND SEAL THIS ____ DAY OF
____ 19____
MY COMMISSION EXPIRES _____ NOTARY PUBLIC

COUNTY AUDITOR
TRANSFER NOT NECESSARY _____ 19____

COUNTY AUDITOR

COUNTY RECORDER
RECEIVED FOR RECORD THIS ____ DAY OF ____ 19____
RECORDED IN VOL. _____ PAGE _____ THIS ____ DAY OF ____ 19____

COUNTY RECORDER

CERTIFICATION

I HEREBY CERTIFY THE ADJACENT PLAT TO BE OF THE PERMANENT AND CONSTRUCTION
EASEMENT FOR SANITARY SEWER WITH NECESSARY APPURTENANCES.

ROBERT F. WAGONER, CITY ENGINEER


GRANT

WE THE UNDERSIGNED, OWNERS OF THE TRACTS DESIGNATED HEREON, FOR THE SUM OF
ONE DOLLAR (\$1.00) AND OTHER CONSIDERATIONS, RECEIPT OF WHICH IS HEREBY ACKNOWLEDGED,
DO HEREBY GRANT UNTO THE CITY OF MASSILLON, OHIO ITS SUCCESSORS OR ASSIGN THE RIGHT
TO CONSTRUCT AND FOREVER MAINTAIN IN AND ON SAID LANDS, A SANITARY SEWER AS INDICATED
ON THIS PLAT AND WITH PERMANENT EASEMENT AS DELINEATED HEREON.

OWNER	WITNESS	OWNER	WITNESS
_____	_____	_____	_____
_____	_____	_____	_____

CITY OF MASSILLON, OHIO SANITARY SEWER EASEMENT

SOUTH WEST 1/4 SECTION 2, TUSCARAWAS TOWNSHIP
DR. BY S. HAMIT
CITY ENGINEER R.F. WAGONER
SCALE 1"=100'
DEPT. OF PUBLIC SERVICE
ENGINEERING DIVISION
DATE

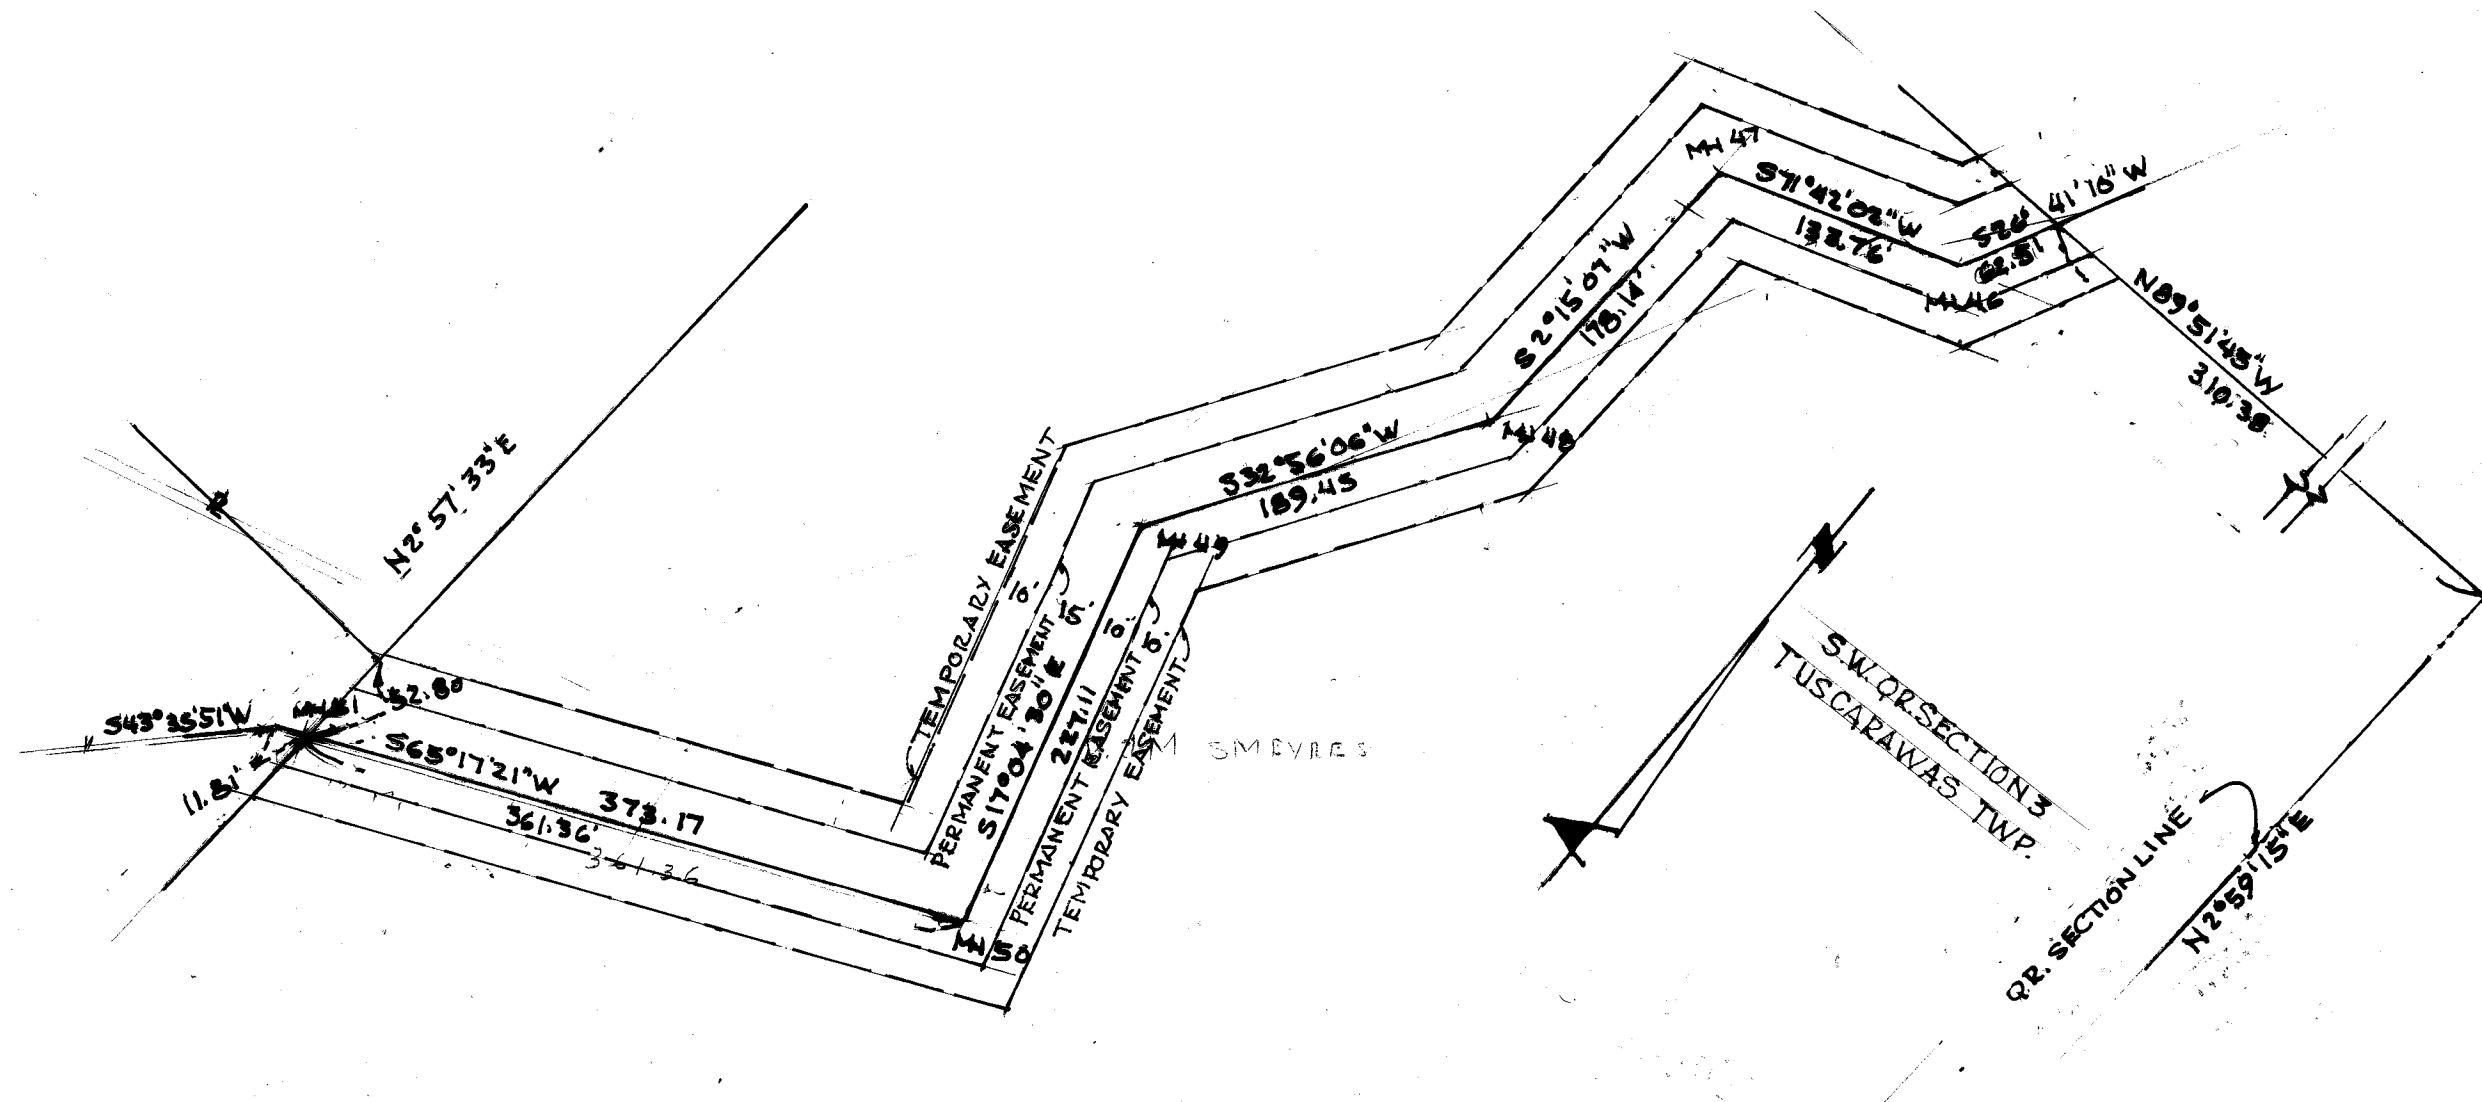

CERTIFICATION

I HEREBY CERTIFY THE ADJACENT PLAT TO BE OF THE PERMANENT AND CONSTRUCTION EASEMENT FOR SANITARY SEWER WITH NECESSARY APPURTENANCES.

ROBERT F. WAGONER, CITY ENGINEER

GRANT

WE THE UNDERSIGNED, OWNERS OF THE TRACTS DESIGNATED HEREON FOR THE SUM OF ONE DOLLAR (\$1.00) AND OTHER CONSIDERATIONS, RECEIPT OF WHICH IS HEREBY ACKNOWLEDGED, DO HEREBY GRANT UNTO THE CITY OF MASSILLON, OHIO ITS SUCCESSORS OR ASSIGN THE RIGHT TO CONSTRUCT AND FOREVER MAINTAIN IN AND ON SAID LANDS, A SANITARY SEWER AS INDICATED ON THIS PLAT AND WITH PERMANENT EASEMENT AS DELINEATED HEREON.

OWNER WITNESS OWNER WITNESS

ACKNOWLEDGEMENT

STATE OF OHIO ss:
COUNTY OF STARK

BEFORE ME A NOTARY PUBLIC IN AND FOR SAID COUNTY, DID PERSONALLY APPEAR

WHO ACKNOWLEDGED THE SIGNING OF THIS PLAT TO BE HIS OR HER OWN FREE ACT AND DEED ACCORDING TO LAW,
IN TESTIMONY WHEREOF, I HEREOF, I HEREUNTO SET MY HAND AND SEAL THIS DAY OF

17
MY COMMISSION EXPIRES

NOTARY PUBLIC

COUNTY AUDITOR

TRANSFER NOT NECESSARY

19

COUNTY AUDITOR

COUNTY RECORDER

RECEIVED FOR RECORD THIS
RECORDED IN VOL.

PAGE

DAY OF
THIS

DAY OF

19

19

COUNTY RECORDER

CITY OF MASSILLON, OHIO

SANITARY SEWER EASEMENT

SOUTH WEST QUARTER, SECTION 3, TUSCARAWAS TOWNSHIP

DR. BY R. WAGONER
CITY ENGINEER R.F. WAGONER
SCALE 1"=100'

DEPT. OF PUBLIC SERVICE
ENGINEERING DIVISION
DATE



ROBERT F. WAGONER, CITY ENGINEER

OWNER


WITNESS

OWNER

WITNESS

19. _____

ACC. NO. 3258

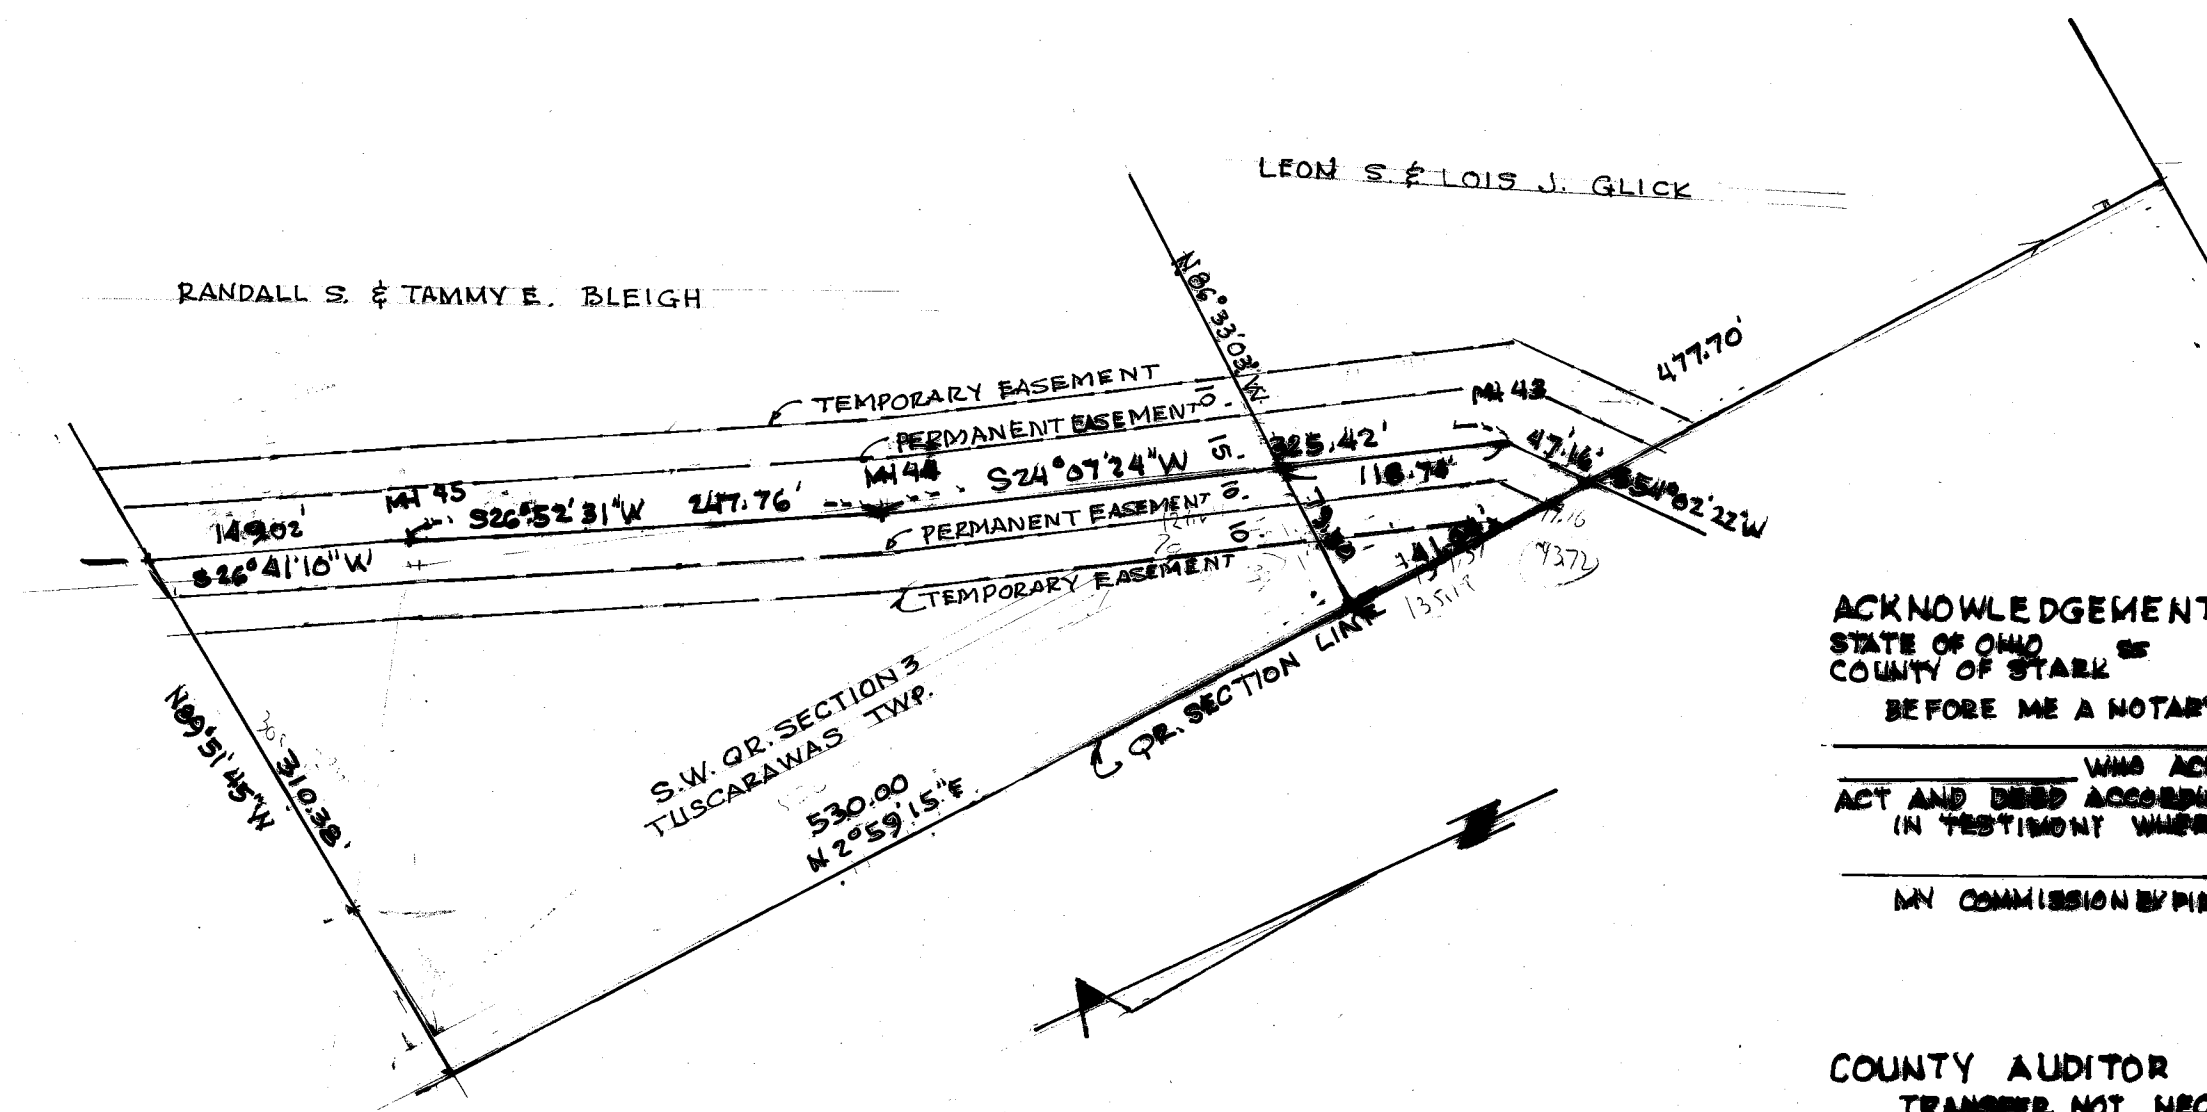

ACKNOWLEDGEMENT

STATE OF OHIO
COUNTY OF STARK

BEFORE ME A NOTARY PUBLIC IN AND FOR SAID COUNTY DID PERSONALLY APPEAR _____

WHO ACKNOWLEDGED THE SIGNING OF THIS PLAT TO BE HIS OR HER OWN FREE
ACT AND DEED ACCORDING TO LAW.

IN TESTIMONY WHEREOF (HEREOF) I HEREBY SET MY HAND AND SEAL THIS _____ DAY OF
19____

MY COMMISSION EXPIRES _____

NOTARY PUBLIC

COUNTY AUDITOR

TRANSFER NOT NECESSARY _____ 19____

COUNTY AUDITOR

COUNTY RECORDER

RECEIVED FOR RECORD THIS _____ DAY OF _____ 19____
RECORDED IN VOL. _____ PAGE _____ THIS _____ DAY OF _____ 19____

COUNTY RECORDER

CERTIFICATION

I HEREBY CERTIFY THE ADJACENT PLAT TO BE OF THE PERMANENT AND CONSTRUCTION
EASEMENT FOR SANITARY SEWER WITH NECESSARY APPURTENANCES.

ROBERT F. WAGONER, CITY ENGINEER

GRANT

WE THE UNDERSIGNED OWNERS OF THE TRACTS DESIGNATED HEREON, FOR THE SUM OF
ONE DOLLAR (\$1.00) AND OTHER CONSIDERATIONS, RECEIPT OF WHICH IS HEREBY ACKNOWLEDGED,
DO HEREBY GRANT UNTO THE CITY OF MASSILLON, OHIO ITS SUCCESSORS OR ASSIGN THE RIGHT
TO CONSTRUCT AND FOREVER MAINTAIN IN AND ON SAID LANDS, A SANITARY SEWER AS INDICATED
ON THIS PLAT AND WITH PERMANENT EASEMENT AS DELINEATED HEREON.

OWNER

WITNESS

OWNER

WITNESS


CITY OF MASSILLON, OHIO

SANITARY SEWER EASEMENT

SOUTH WEST QUARTER SECTION 3, TUSCARAWAS, TOWNSHIP

DR. BY R.F. WAGONER
CITY ENGINEER R.F. WAGONER
SCALE 1"=100'

DEPT. OF PUBLIC SERVICE
ENGINEERING DIVISION
DATE

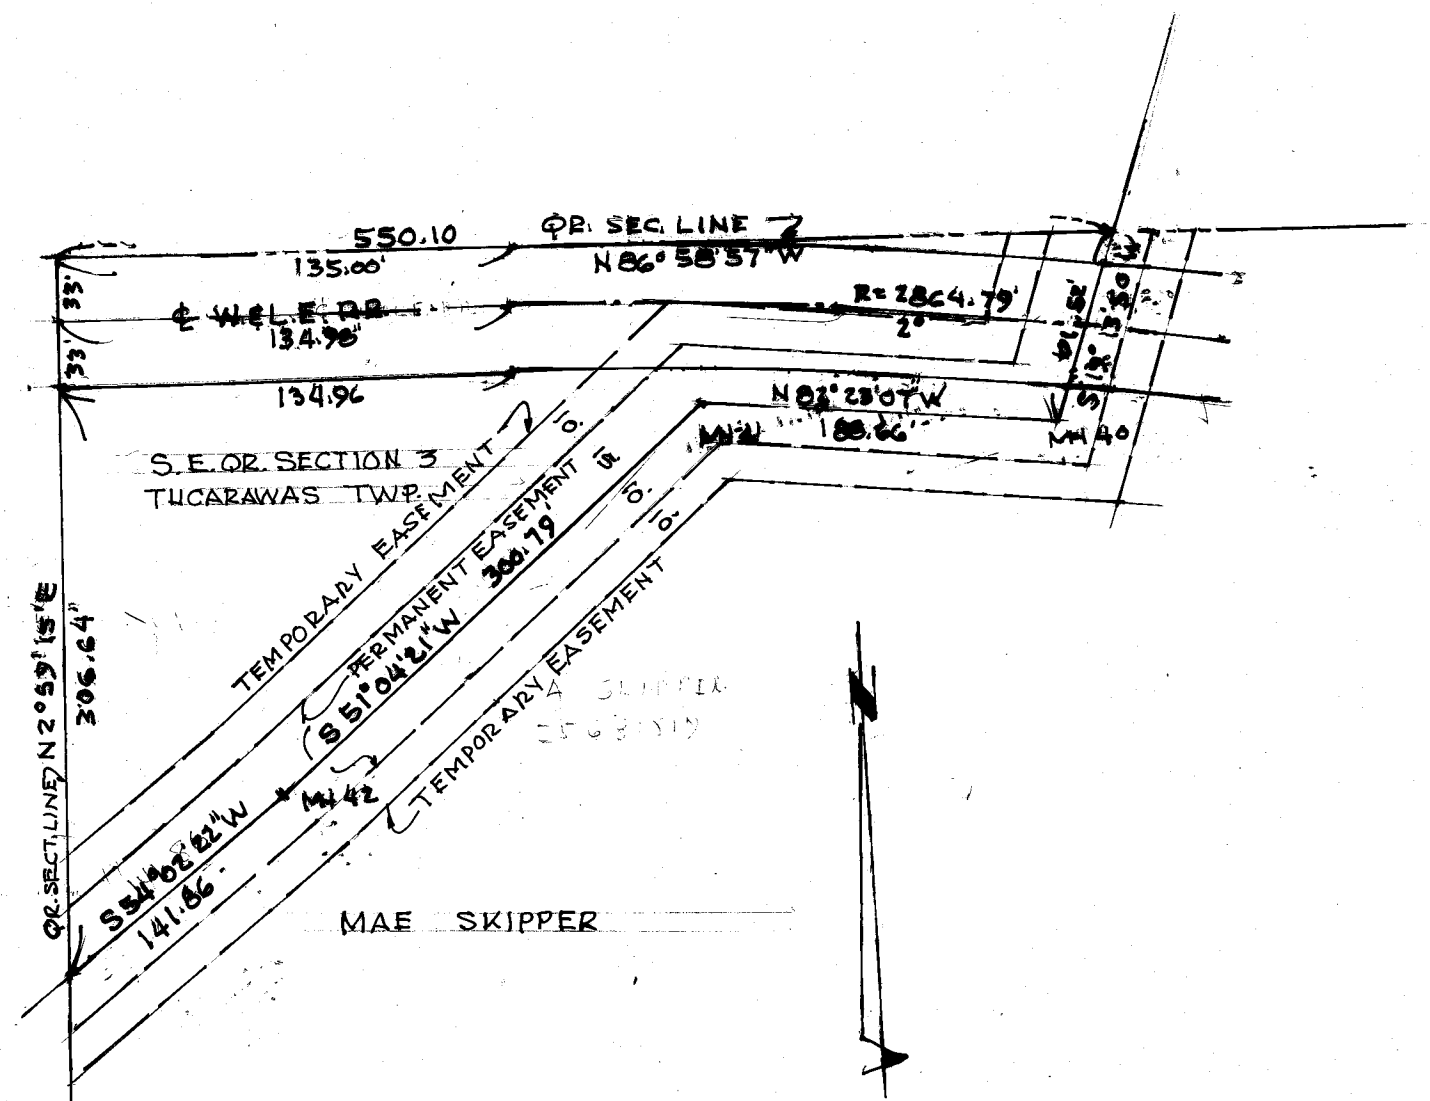

CERTIFICATION

I HEREBY CERTIFY THE ADJACENT PLAT TO BE OF THE PERMANENT AND CONSTRUCTION EASEMENT FOR SANITARY SEWER WITH NECESSARY APPURTENANCES.

ROBERT F. WAGONER, CITY ENGINEER

GRANT

WE THE UNDERSIGNED, OWNERS OF THE TRACTS DESIGNATED HEREON, FOR THE SUM OF ONE DOLLAR (\$1.00) AND OTHER CONSIDERATIONS, RECEIPT OF WHICH IS HEREBY ACKNOWLEDGED, DO HEREBY GRANT UNTO THE CITY OF MASSILLON, OHIO ITS SUCCESSORS OR ASSIGN THE RIGHT TO CONSTRUCT AND FOREVER MAINTAIN IN AND ON SAID LANDS, A SANITARY SEWER AS INDICATED ON THIS PLAT AND WITH PERMANENT EASEMENT AS DELINEATED HEREON.

OWNER	WITNESS	OWNER	WITNESS
_____	_____	_____	_____
_____	_____	_____	_____

ACKNOWLEDGEMENT

STATE OF OHIO
COUNTY OF STARK

BEFORE ME A NOTARY PUBLIC IN AND FOR SAID COUNTY, DID PERSONALLY APPEAR _____

WHO ACKNOWLEDGED THE SIGNING OF THIS PLAT TO BE HIS OR HER OWN FREE ACT AND DEED ACCORDING TO LAW.
IN TESTIMONY WHEREOF, I HEREOF, I HEREUNTO SET MY HAND AND SEAL THIS _____ DAY OF _____ 19____

MY COMMISSION EXPIRES _____

NOTARY PUBLIC

COUNTY AUDITOR

TRANSFER NOT NECESSARY _____ 19____

COUNTY AUDITOR

COUNTY RECORDER

RECEIVED FOR RECORD THIS _____ DAY OF _____ 19____
RECORDED IN VOL. _____ PAGE _____ THIS _____ DAY OF _____ 19____


COUNTY RECORDER

CITY OF MASSILLON, OHIO SANITARY SEWER EASEMENT

SOUTH EAST QUARTER SECTION 3, TUSCARAWAS TOWNSHIP

DR. BY S. HAMIT
CITY ENGINEER R.F. WAGONER
SCALE 1"=100'

DEPT. OF PUBLIC SERVICE
ENGINEERING DIVISION
DATE

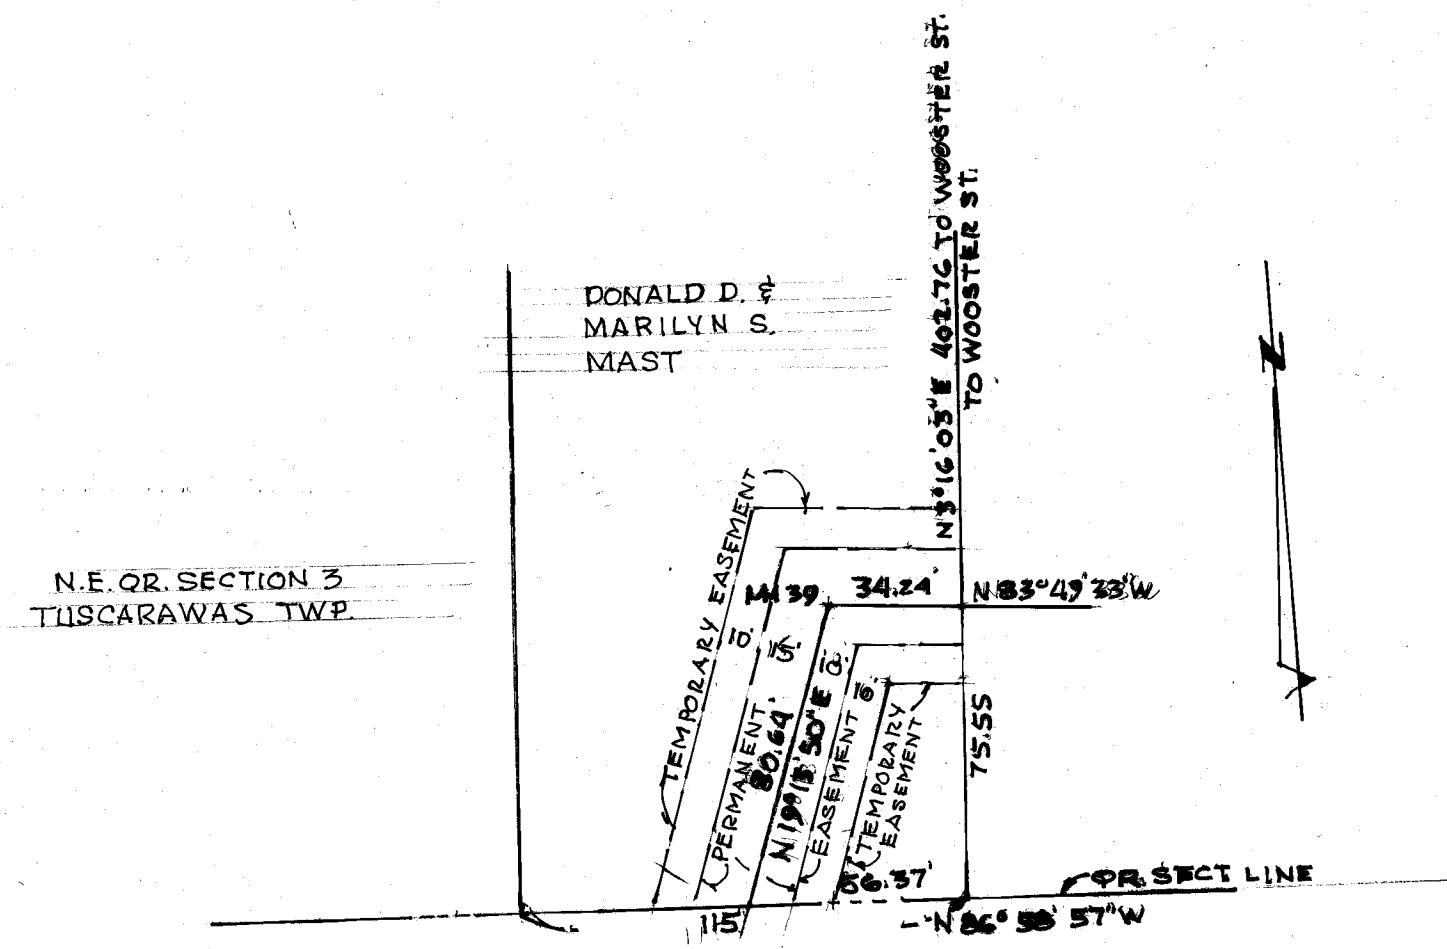

CERTIFICATION

I HEREBY CERTIFY THE ADJACENT PLAT TO BE OF THE PERMANENT AND CONSTRUCTION EASEMENT FOR SANITARY SEWER WITH NECESSARY APPURTENANCES.

ROBERT F. WAGONER, CITY ENGINEER

GRANT

WE THE UNDERSIGNED, OWNERS OF THE TRACTS DESIGNATED HEREON, FOR THE SUM OF ONE DOLLAR (\$1.00) AND OTHER CONSIDERATIONS, RECEIPT OF WHICH IS HEREBY ACKNOWLEDGED, DO HEREBY GRANT UNTO THE CITY OF MASSILLON, OHIO ITS SUCCESSORS OR ASSIGN THE RIGHT TO CONSTRUCT AND FOREVER MAINTAIN IN AND ON SAID LANDS, A SANITARY SEWER AS INDICATED ON THIS PLAT AND WITH PERMANENT EASEMENT AS DELINEATED HEREON.

OWNER	WITNESS	OWNER	WITNESS
_____	_____	_____	_____
_____	_____	_____	_____

ACKNOWLEDGEMENT

STATE OF OHIO ^{ss}
COUNTY OF STARK
BEFORE ME A NOTARY PUBLIC IN AND FOR SAID COUNTY, DID PERSONALLY APPEAR _____
WHO ACKNOWLEDGED THE SIGNING OF THIS PLAT TO BE HIS OR HER OWN FREE
ACT AND DEED ACCORDING TO LAW.
IN TESTIMONY WHEREOF, I HEREOF, I HEREUNTO SET MY HAND AND SEAL THIS ____ DAY OF _____ 19____
MY COMMISSION EXPIRES _____
NOTARY PUBLIC

COUNTY AUDITOR

TRANSFER NOT NECESSARY _____ 19____
COUNTY AUDITOR


COUNTY RECORDER

RECEIVED FOR RECORD THIS _____ DAY OF _____ 19____
RECORDED IN VOL. _____ PAGE _____ THIS _____ DAY OF _____ 19____
COUNTY RECORDER

CITY OF MASSILLON, OHIO
SANITARY SEWER EASEMENT
NORTH EAST QUARTER SECTION 3, TUSCARAWAS TOWNSHIP

DR. BY S. HAMIT
CITY ENGINEER R. F. WAGONER
SCALE 1" = 36'
DEPT. OF PUBLIC SERVICE
ENGINEERING DIVISION
DATE

FILE NO. _____ ACC. NO. _____

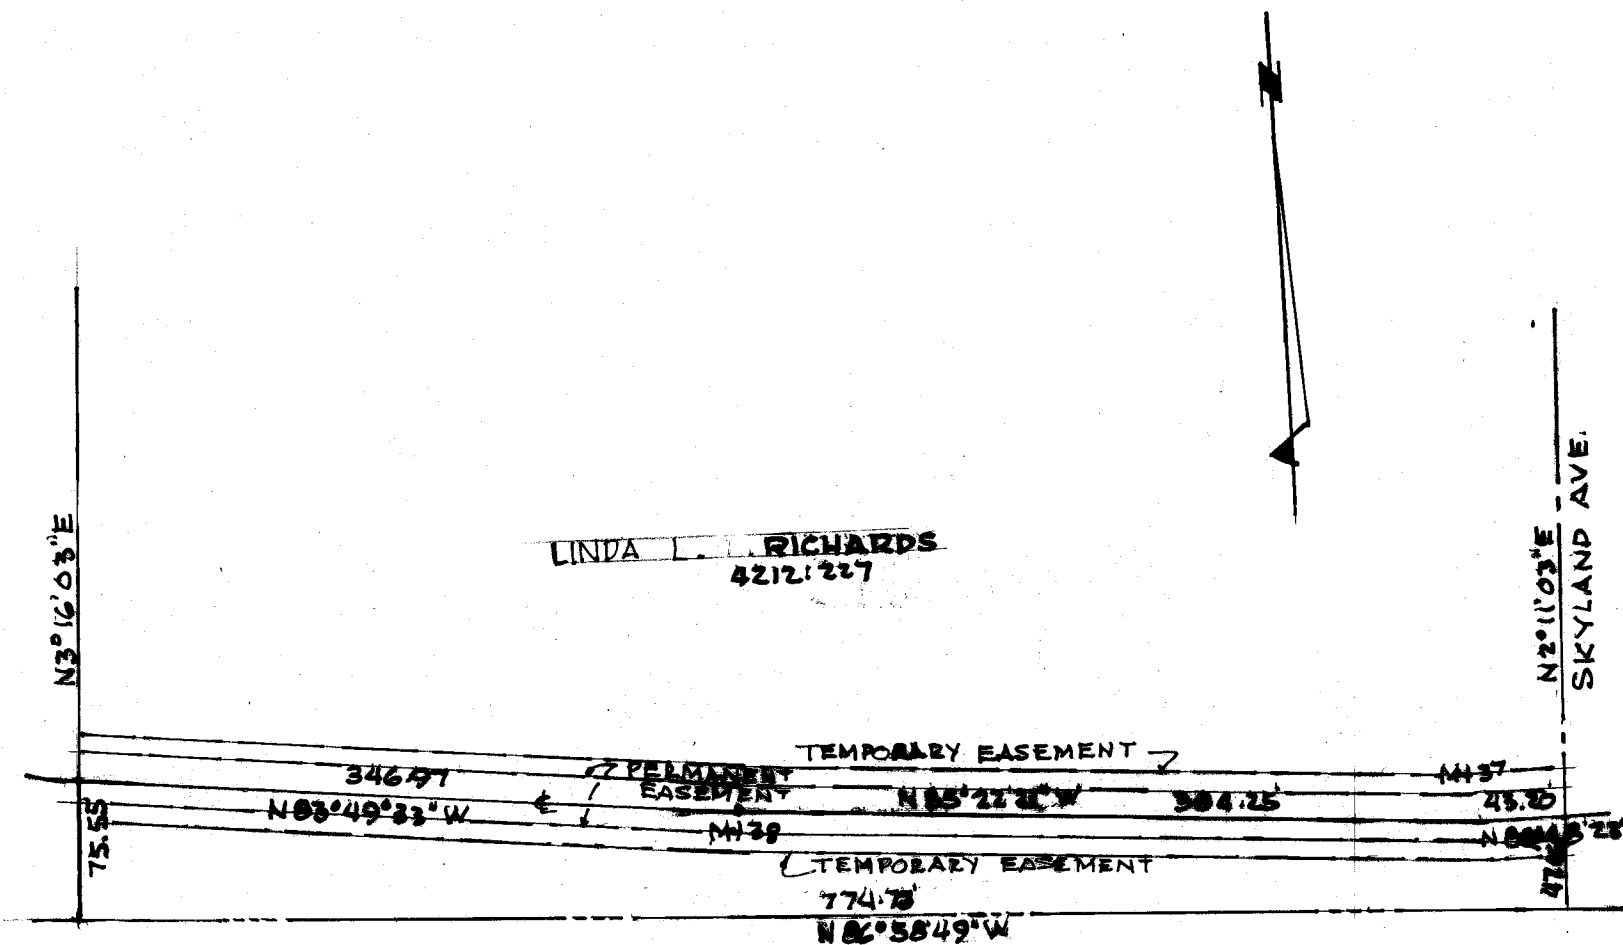

CERTIFICATION

I HEREBY CERTIFY THE ADJACENT PLAT TO BE OF THE PERMANENT AND CONSTRUCTION EASEMENT FOR SANITARY SEWER WITH NECESSARY APPURTENANCES.

ROBERT F. WAGONER, CITY ENGINEER

GRANT

WE THE UNDERSIGNED, OWNERS OF THE TRACTS DESIGNATED HEREON, FOR THE SUM OF ONE DOLLAR (\$1.00) AND OTHER CONSIDERATIONS, RECEIPT OF WHICH IS HEREBY ACKNOWLEDGED, DO HEREBY GRANT UNTO THE CITY OF MASSILLON, OHIO ITS SUCCESSORS OR ASSIGN THE RIGHT TO CONSTRUCT AND FOREVER MAINTAIN IN AND ON SAID LANDS, A SANITARY SEWER AS INDICATED ON THIS PLAT AND WITH PERMANENT EASEMENT AS DELINEATED HEREON.

OWNER	WITNESS	OWNER	WITNESS
_____	_____	_____	_____
_____	_____	_____	_____

ACKNOWLEDGEMENT

STATE OF OHIO
COUNTY OF STARK

BEFORE ME A NOTARY PUBLIC IN AND FOR SAID COUNTY, DID PERSONALLY APPEAR _____

WHO ACKNOWLEDGED THE SIGNING OF THIS PLAT TO BE HIS OR HER OWN FREE ACT AND DEED ACCORDING TO LAW.
IN TESTIMONY WHEREOF, I HEREOF, I HEREUNTO SET MY HAND AND SEAL THIS _____ DAY OF _____ 19 _____

MY COMMISSION EXPIRES _____

NOTARY PUBLIC

COUNTY AUDITOR

TRANSFER NOT NECESSARY _____ 19 _____

COUNTY AUDITOR

COUNTY RECORDER

RECEIVED FOR RECORD THIS _____ DAY OF _____ 19 _____
RECORDED IN VOL. _____ PAGE _____ THIS _____ DAY OF _____ 19 _____

COUNTY RECORDER


CITY OF MASSILLON, OHIO

SANITARY SEWER EASEMENT

NORTH EAST QUARTER SECTION 3, TUSCARAWAS TOWNSHIP

DR. BY S. HAMIT
CITY ENGINEER R.F. WAGONER
SCALE 1"=100'

DEPT. OF PUBLIC SERVICE
ENGINEERING DIVISION
DATE

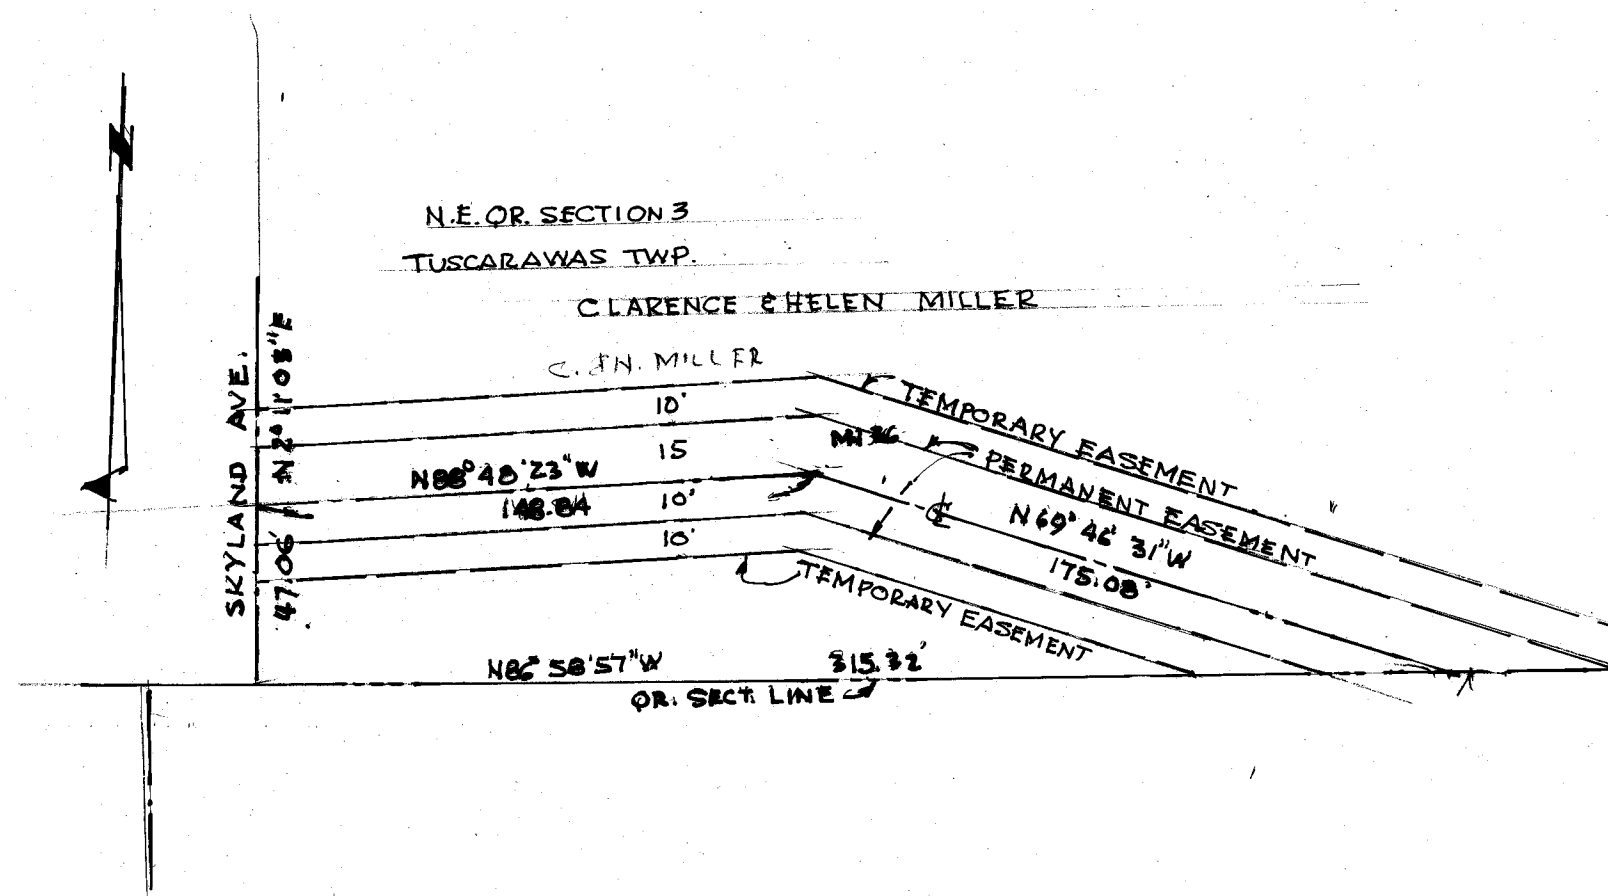

ACKNOWLEDGEMENT

STATE OF OHIO ss
COUNTY OF STARK
BEFORE ME A NOTARY PUBLIC IN AND FOR SAID COUNTY, DID PERSONALLY APPEAR _____
WHO ACKNOWLEDGED THE SIGNING OF THIS PLAT TO BE HIS OR HER OWN FREE
ACT AND DEED ACCORDING TO LAW.
IN TESTIMONY WHEREOF, I HEREOF, I HEREUNTO SET MY HAND AND SEAL THIS ____ DAY OF
____ 19____
MY COMMISSION EXPIRES _____

NOTARY PUBLIC

COUNTY AUDITOR
TRANSFER NOT NECESSARY _____ 19____

COUNTY AUDITOR

COUNTY RECORDER
RECEIVED FOR RECORD THIS _____ DAY OF _____ 19____
RECORDED IN VOL. _____ PAGE _____ THIS _____ DAY OF _____ 19____

COUNTY RECORDER


CERTIFICATION
I HEREBY CERTIFY THE ADJACENT PLAT TO BE OF THE PERMANENT AND CONSTRUCTION
EASEMENT FOR SANITARY SEWER WITH NECESSARY APPURTENANCES.

ROBERT F. WAGONER, CITY ENGINEER

GRANT
WE THE UNDERSIGNED, OWNERS OF THE TRACTS DESIGNATED HEREON, FOR THE SUM OF
ONE DOLLAR (\$1.00) AND OTHER CONSIDERATIONS, RECEIPT OF WHICH IS HEREBY ACKNOWLEDGED,
DO HEREBY GRANT UNTO THE CITY OF MASSILLON, OHIO ITS SUCCESSORS OR ASSIGN THE RIGHT
TO CONSTRUCT AND FOREVER MAINTAIN IN AND ON SAID LANDS, A SANITARY SEWER AS INDICATED
ON THIS PLAT AND WITH PERMANENT EASEMENT AS DELINEATED HEREON.

OWNER	WITNESS	OWNER	WITNESS
_____	_____	_____	_____
_____	_____	_____	_____

CITY OF MASSILLON, OHIO
SANITARY SEWER EASEMENT
NORTH EAST QUARTER SECTION 3, TUSCARAWAS TOWNSHIP
DR. BY S. HAMIT
CITY ENGINEER R. F. WAGONER
SCALE 1" = 50'
DEPT. OF PUBLIC SERVICE
ENGINEERING DIVISION
DATE

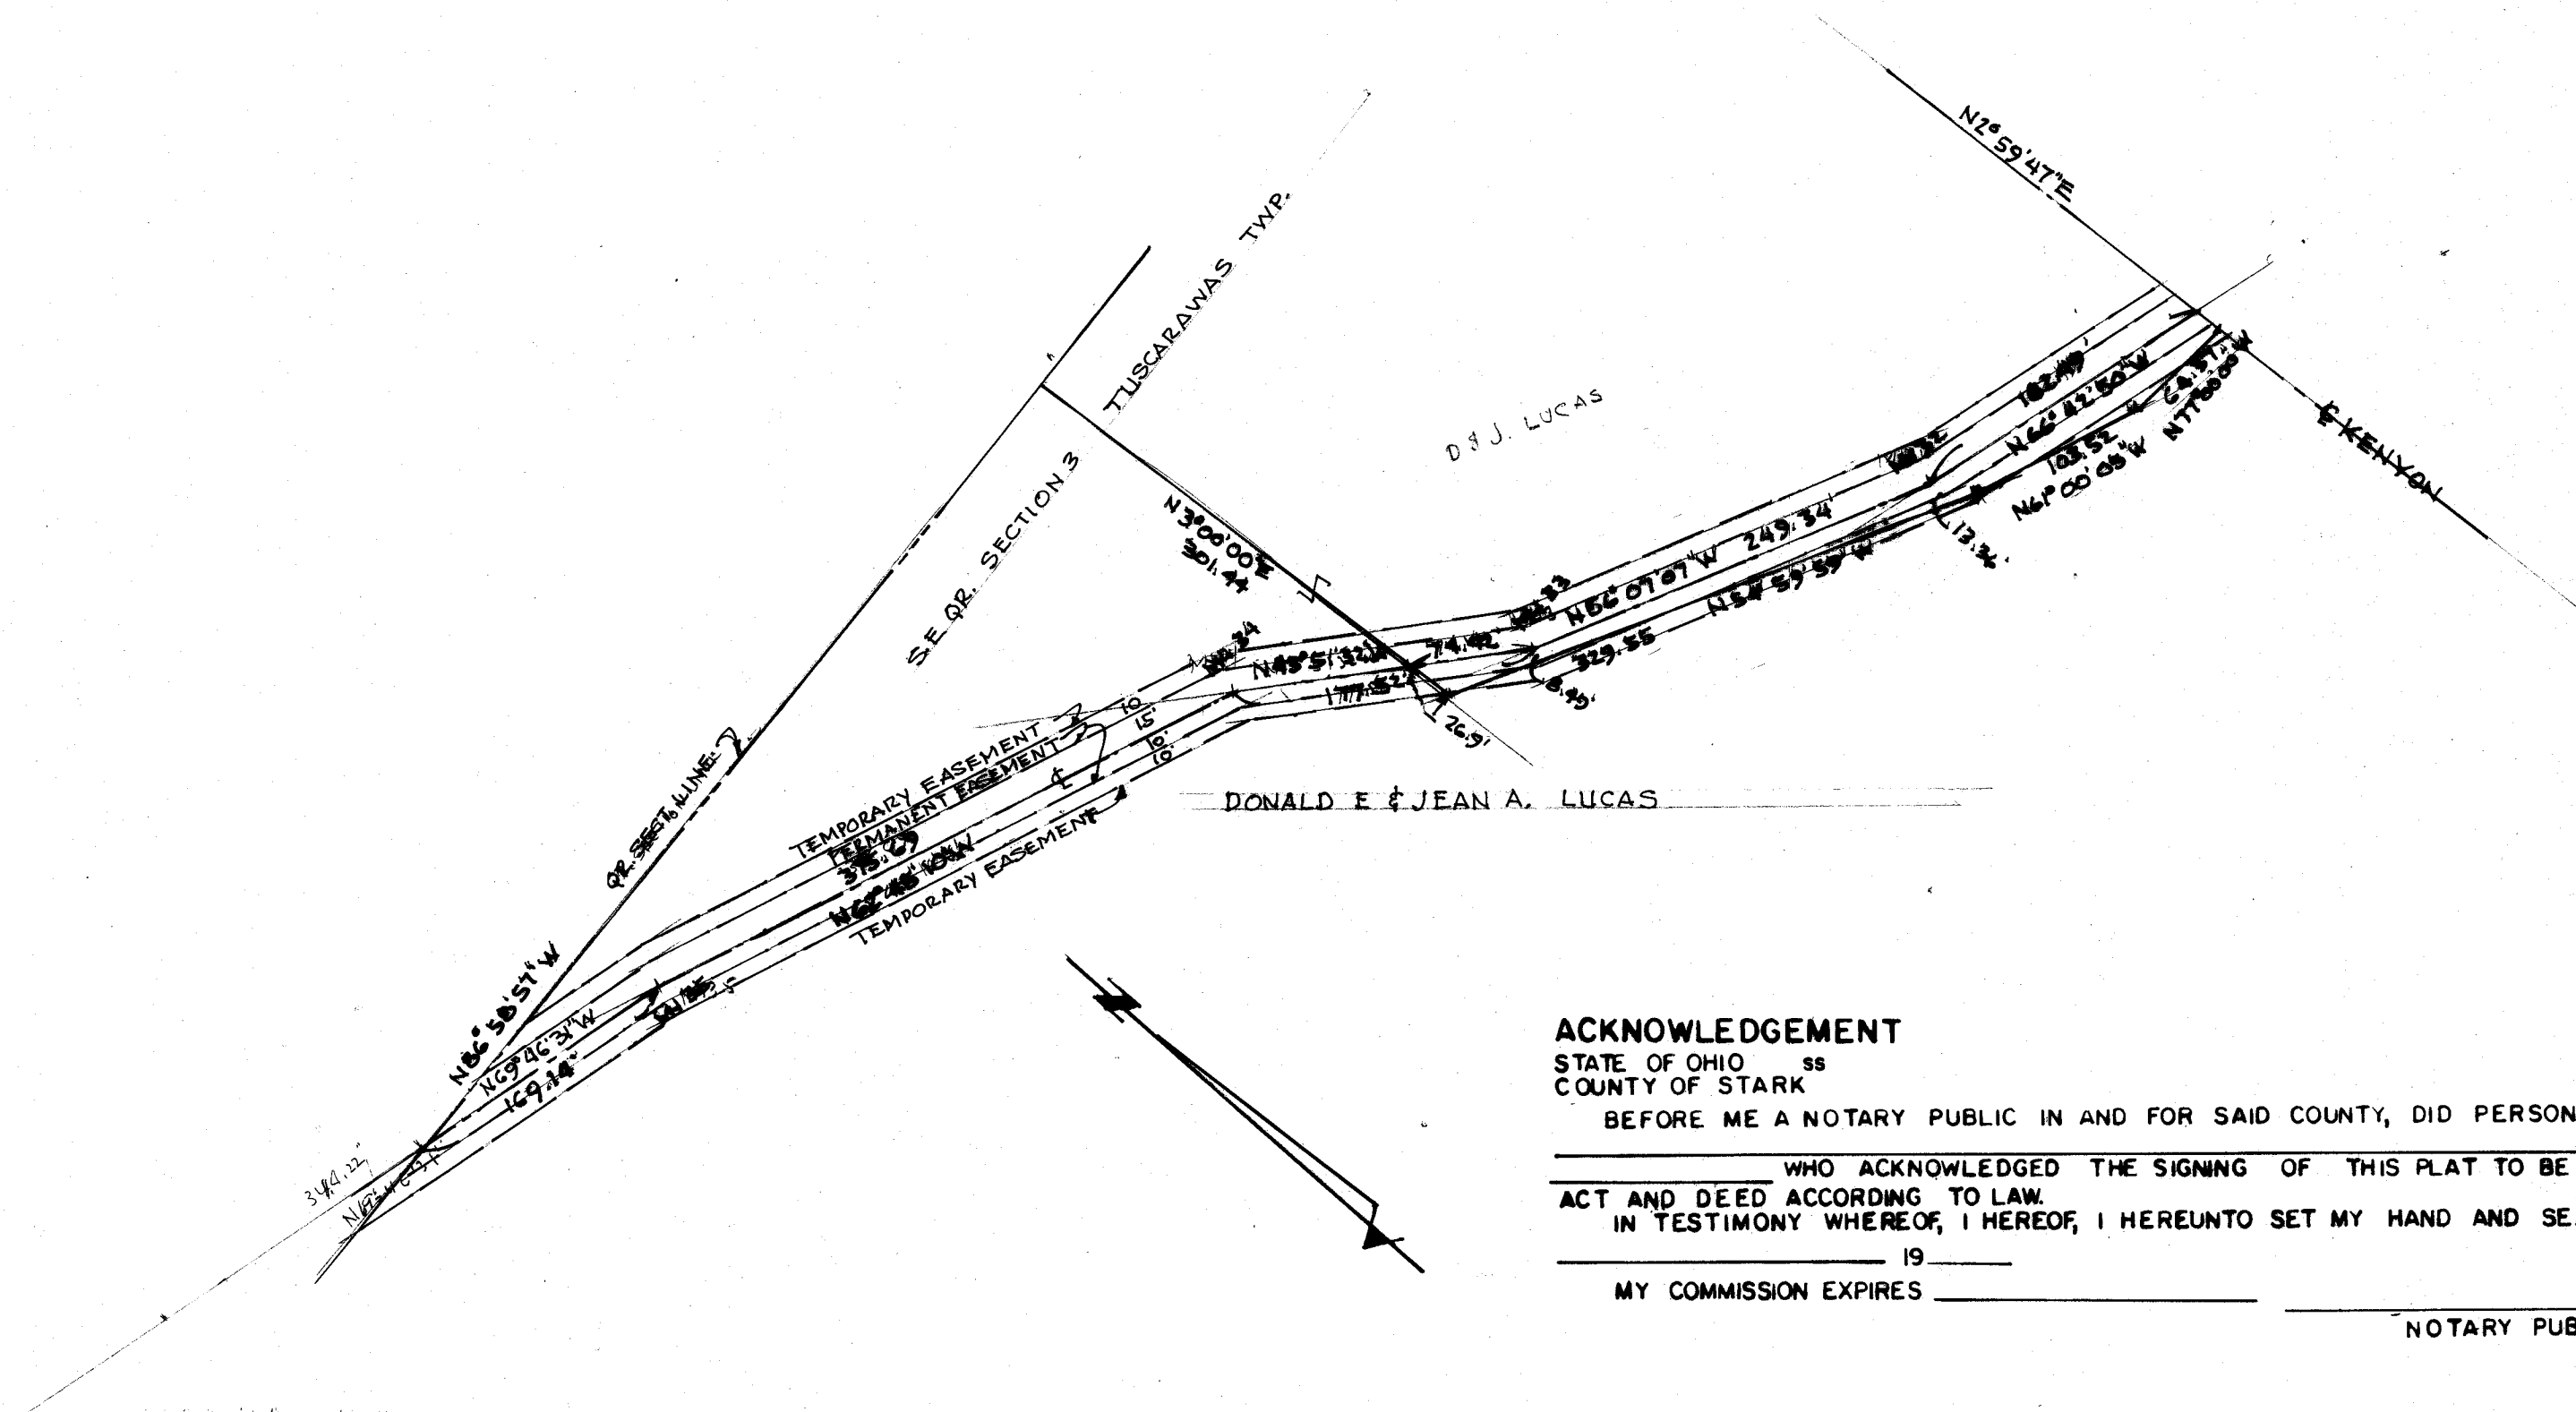

ACKNOWLEDGEMENT

STATE OF OHIO
COUNTY OF STARK

BEFORE ME A NOTARY PUBLIC IN AND FOR SAID COUNTY, DID PERSONALLY APPEAR _____

WHO ACKNOWLEDGED THE SIGNING OF THIS PLAT TO BE HIS OR HER OWN FREE
ACT AND DEED ACCORDING TO LAW.

IN TESTIMONY WHEREOF, I HEREOF, I HEREUNTO SET MY HAND AND SEAL THIS ____ DAY OF
____ 19 ____

MY COMMISSION EXPIRES _____
NOTARY PUBLIC

COUNTY AUDITOR

TRANSFER NOT NECESSARY _____ 19 ____

COUNTY AUDITOR

COUNTY RECORDER

RECEIVED FOR RECORD THIS _____ DAY OF _____ 19 ____
RECORDED IN VOL. _____ PAGE _____ THIS _____ DAY OF _____ 19 ____

COUNTY RECORDER

CERTIFICATION

I HEREBY CERTIFY THE ADJACENT PLAT TO BE OF THE PERMANENT AND CONSTRUCTION
EASEMENT FOR SANITARY SEWER WITH NECESSARY APPURTENANCES.

ROBERT F. WAGONER, CITY ENGINEER

GRANT

WE THE UNDERSIGNED, OWNERS OF THE TRACTS DESIGNATED HEREON, FOR THE SUM OF
ONE DOLLAR (\$1.00) AND OTHER CONSIDERATIONS, RECEIPT OF WHICH IS HEREBY ACKNOWLEDGED,
DO HEREBY GRANT UNTO THE CITY OF MASSILLON, OHIO ITS SUCCESSORS OR ASSIGN THE RIGHT
TO CONSTRUCT AND FOREVER MAINTAIN IN AND ON SAID LANDS, A SANITARY SEWER AS INDICATED
ON THIS PLAT AND WITH PERMANENT EASEMENT AS DELINEATED HEREON.

OWNER

WITNESS

OWNER

WITNESS


CITY OF MASSILLON, OHIO

SANITARY SEWER EASEMENT

SOUTH-EAST QUARTER SECTION 3, TUSCARAWAS TOWNSHIP

DR. BY S. HAMIT
CITY ENGINEER R.F. WAGONER
SCALE 1"=100'

DEPT. OF PUBLIC SERVICE
ENGINEERING DIVISION
DATE

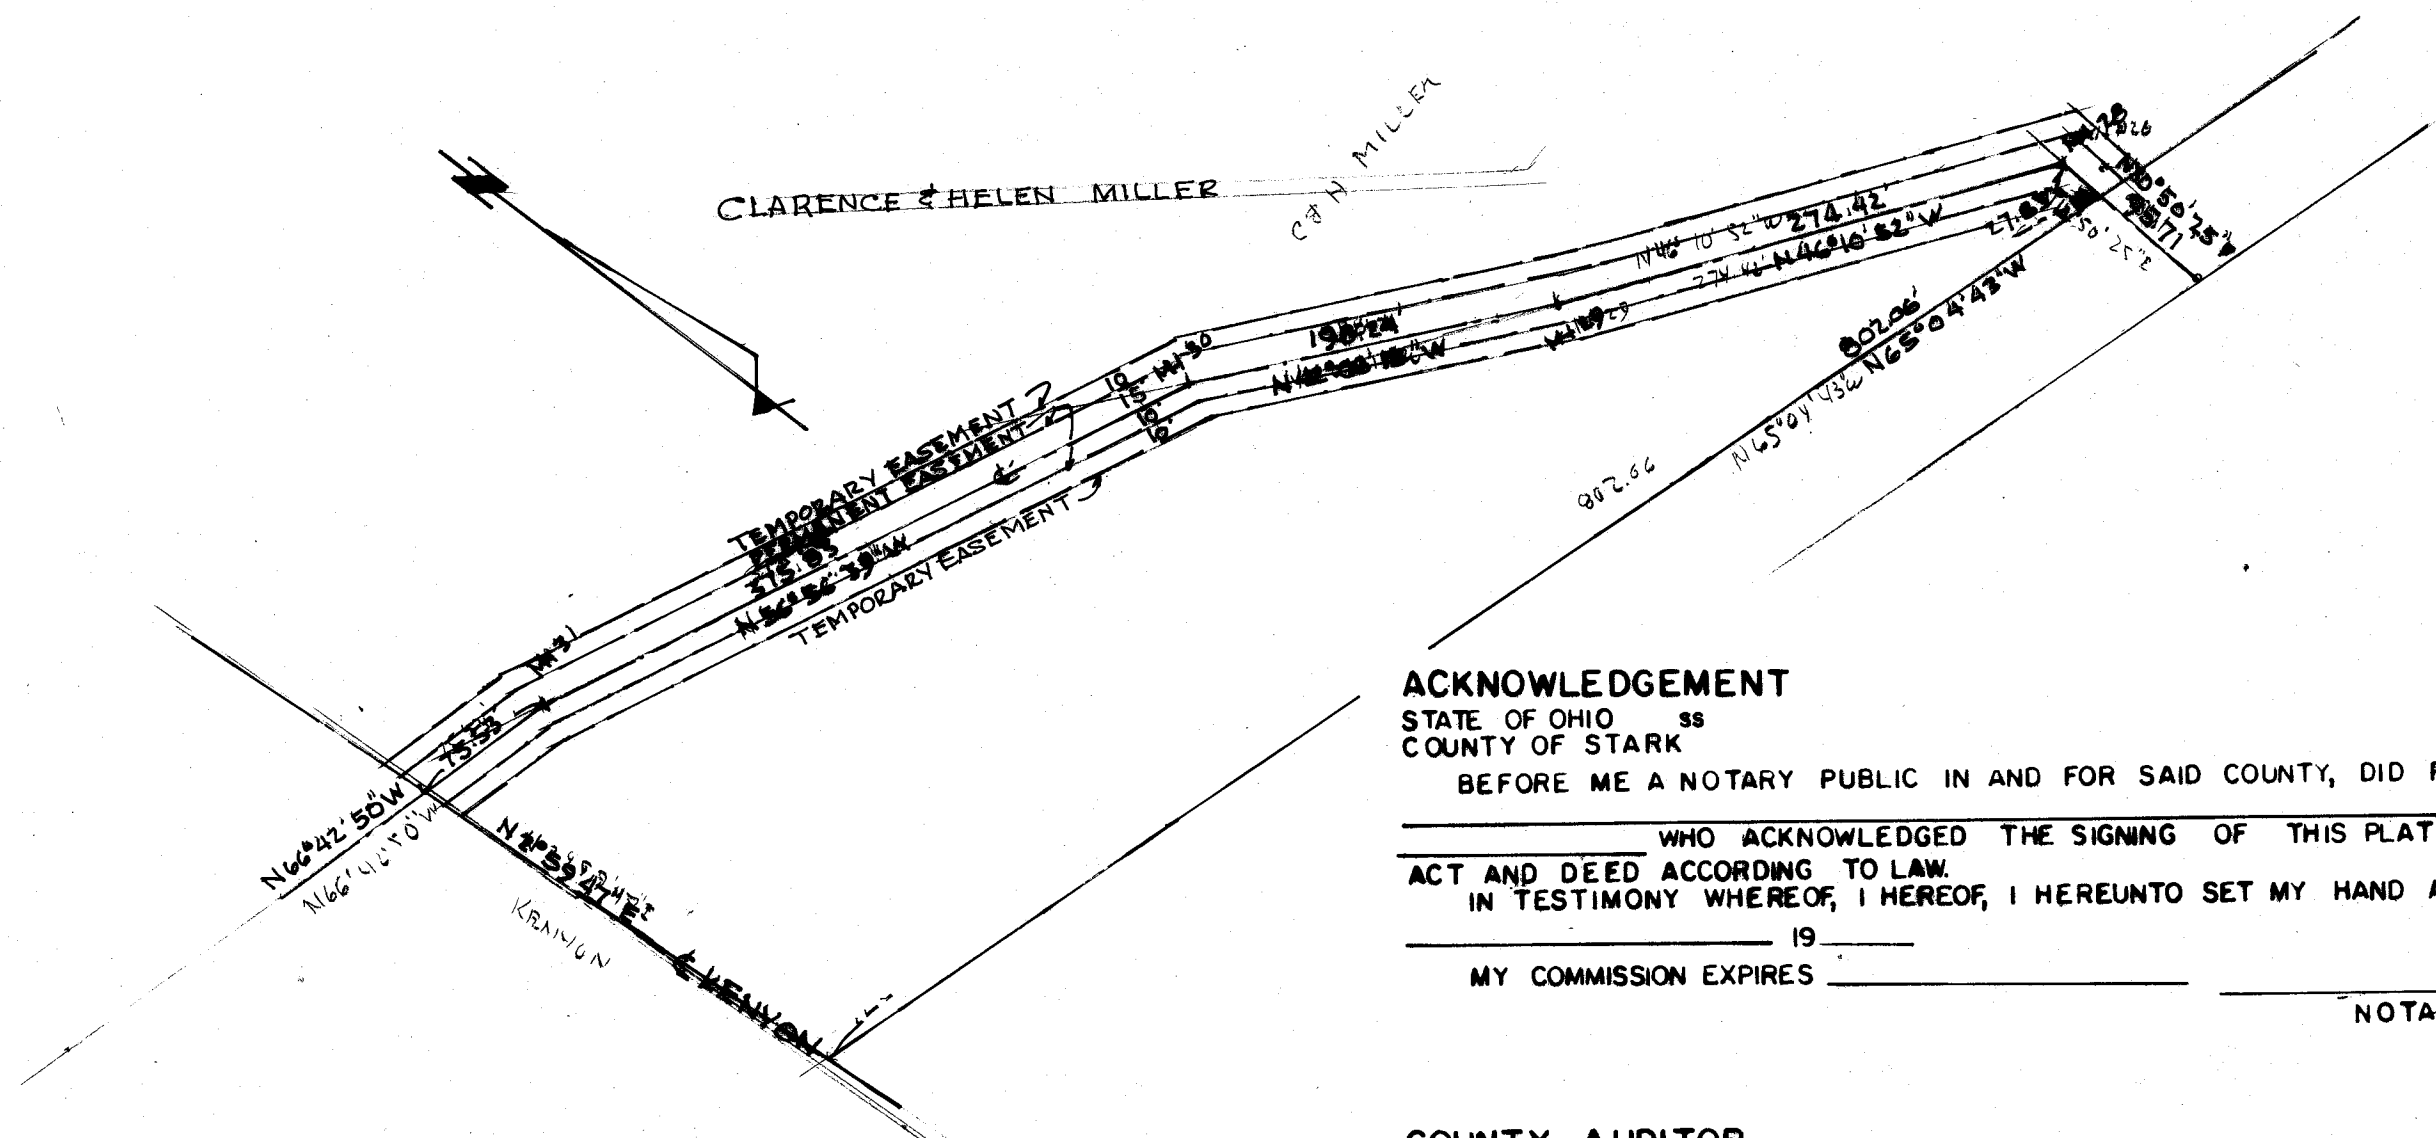

ACKNOWLEDGEMENT

STATE OF OHIO ss
COUNTY OF STARK
BEFORE ME A NOTARY PUBLIC IN AND FOR SAID COUNTY, DID PERSONALLY APPEAR _____
WHO ACKNOWLEDGED THE SIGNING OF THIS PLAT TO BE HIS OR HER OWN FREE
ACT AND DEED ACCORDING TO LAW.
IN TESTIMONY WHEREOF, I HEREOF, I HEREUNTO SET MY HAND AND SEAL THIS ____ DAY OF
____ 19____
MY COMMISSION EXPIRES _____
NOTARY PUBLIC

COUNTY AUDITOR

TRANSFER NOT NECESSARY _____ 19____
COUNTY AUDITOR

COUNTY RECORDER

RECEIVED FOR RECORD THIS _____ DAY OF _____ 19____
RECORDED IN VOL. _____ PAGE _____ THIS _____ DAY OF _____ 19____
COUNTY RECORDER

CERTIFICATION

I HEREBY CERTIFY THE ADJACENT PLAT TO BE OF THE PERMANENT AND CONSTRUCTION
EASEMENT FOR SANITARY SEWER WITH NECESSARY APPURTENANCES.

ROBERT F. WAGONER, CITY ENGINEER

GRANT

WE THE UNDERSIGNED, OWNERS OF THE TRACTS DESIGNATED HEREON, FOR THE SUM OF
ONE DOLLAR (\$1.00) AND OTHER CONSIDERATIONS, RECEIPT OF WHICH IS HEREBY ACKNOWLEDGED,
DO HEREBY GRANT UNTO THE CITY OF MASSILLON, OHIO ITS SUCCESSORS OR ASSIGN THE RIGHT
TO CONSTRUCT AND FOREVER MAINTAIN IN AND ON SAID LANDS, A SANITARY SEWER AS INDICATED
ON THIS PLAT AND WITH PERMANENT EASEMENT AS DELINEATED HEREON.

OWNER	WITNESS	OWNER	WITNESS
_____	_____	_____	_____
_____	_____	_____	_____


CITY OF MASSILLON, OHIO

SANITARY SEWER EASEMENT

SOUTH WEST Q2. SECTION 2, TUSCARAWAS TOWNSHIP

DR. BY S. HAMIT
CITY ENGINEER R. F. WAGONER
SCALE 1" = 100'

DEPT. OF PUBLIC SERVICE
ENGINEERING DIVISION
DATE

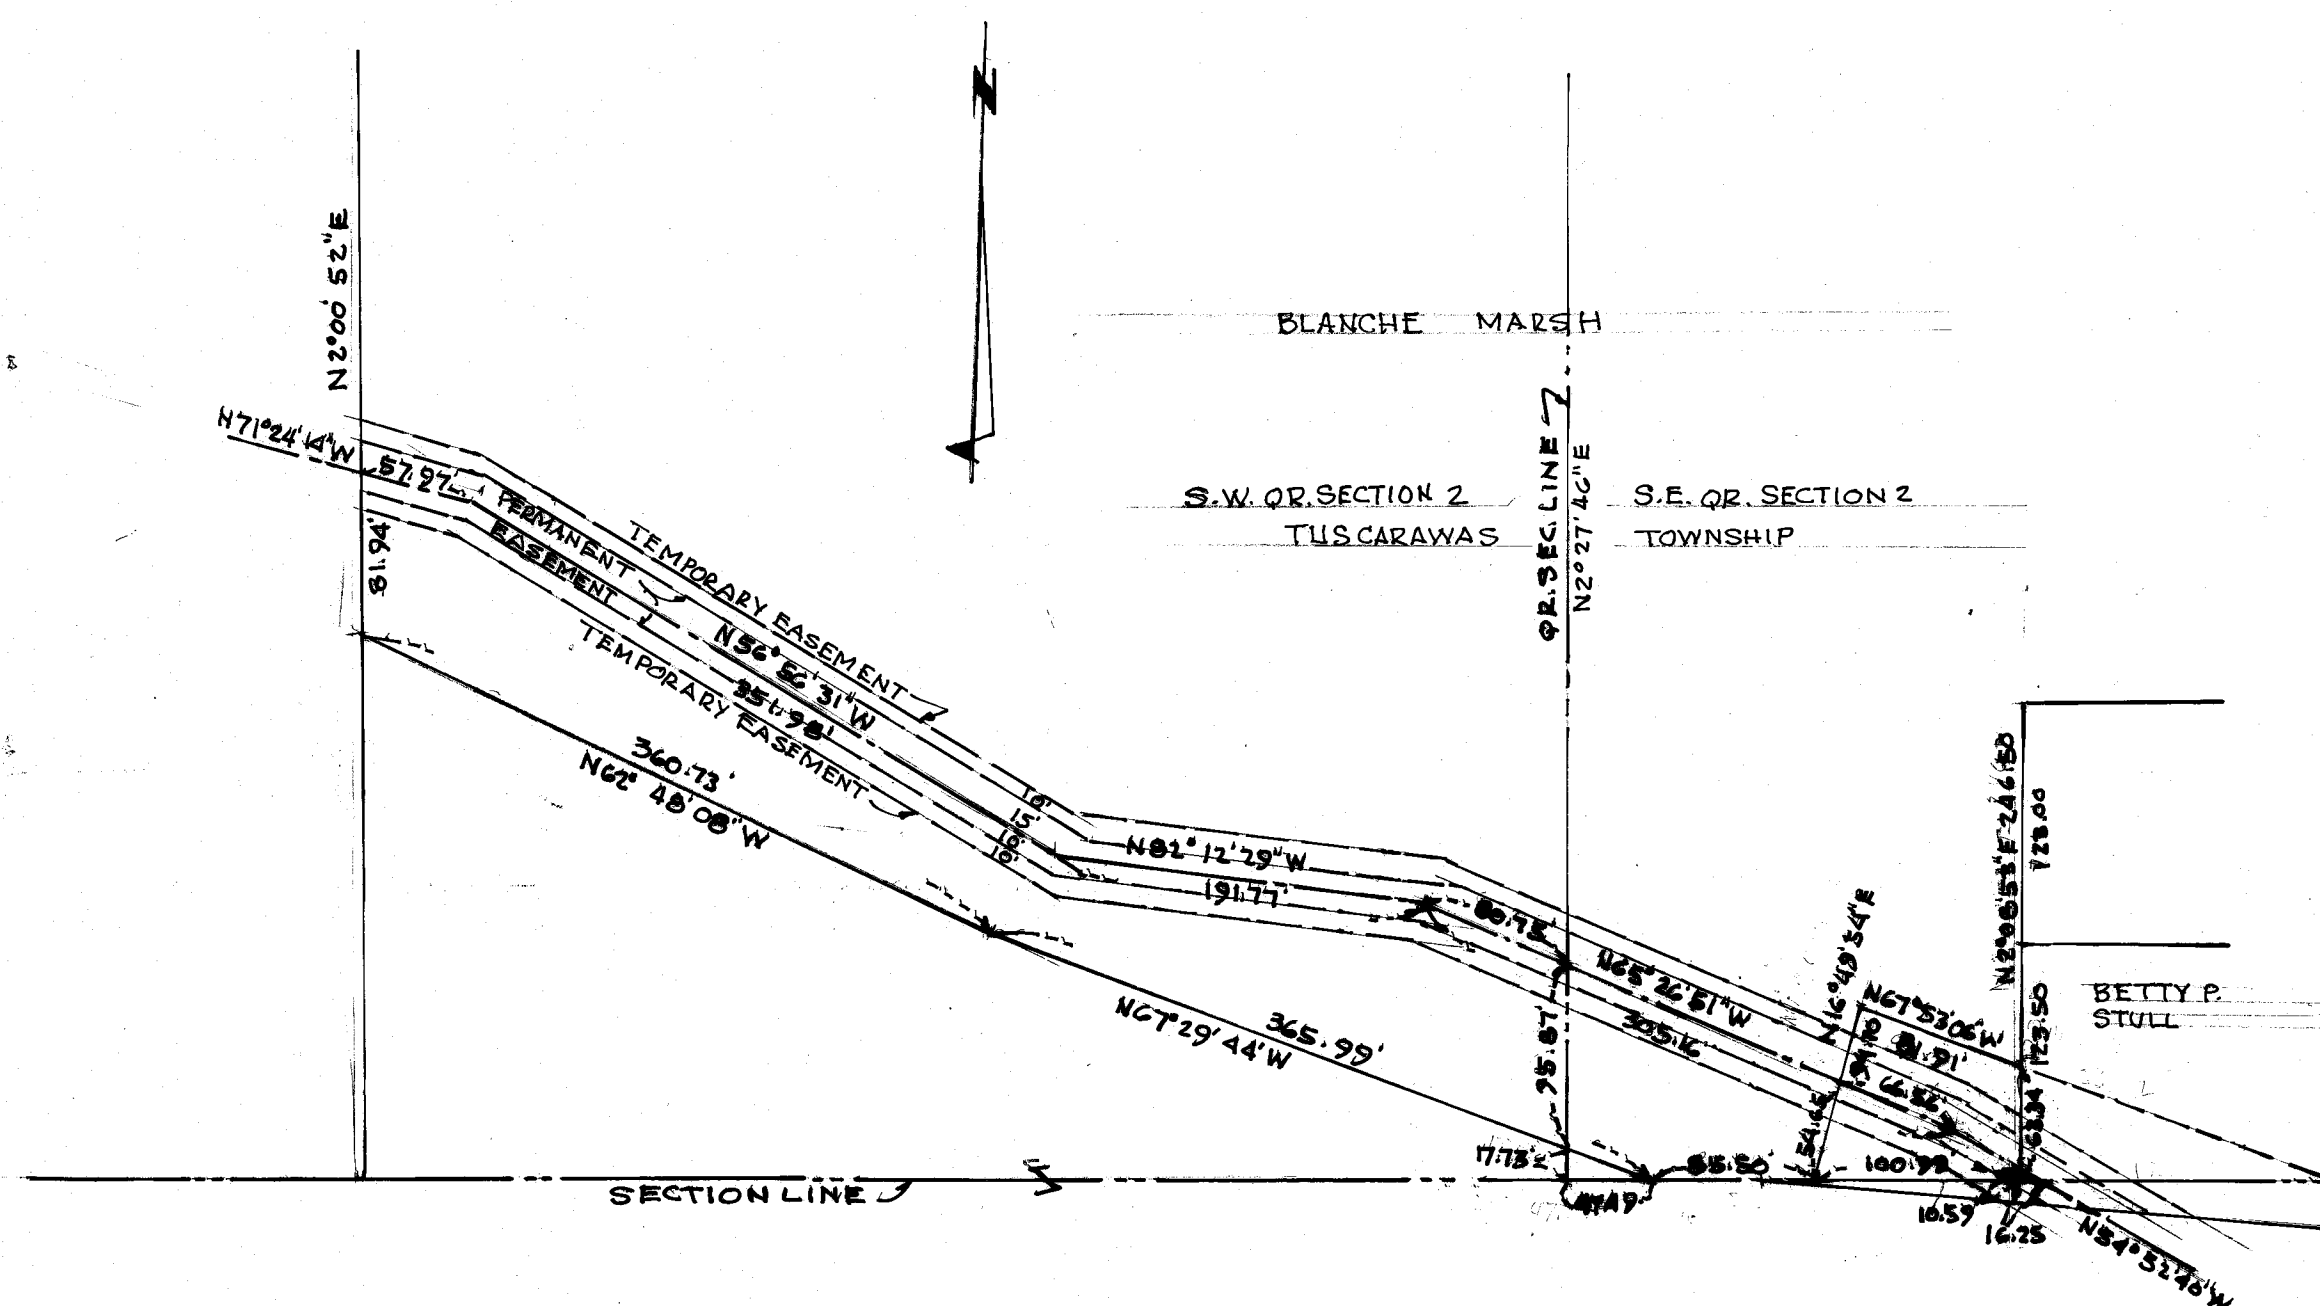

ACKNOWLEDGEMENT

STATE OF OHIO ss
COUNTY OF STARK
BEFORE ME A NOTARY PUBLIC IN AND FOR SAID COUNTY, DID PERSONALLY APPEAR _____
WHO ACKNOWLEDGED THE SIGNING OF THIS PLAT TO BE HIS OR HER OWN FREE
ACT AND DEED ACCORDING TO LAW.
IN TESTIMONY WHEREOF, I HEREOF, I HEREUNTO SET MY HAND AND SEAL THIS ____ DAY OF
____ 19____
MY COMMISSION EXPIRES _____

NOTARY PUBLIC

COUNTY AUDITOR

TRANSFER NOT NECESSARY _____ 19____

COUNTY AUDITOR

COUNTY RECORDER

RECEIVED FOR RECORD THIS _____ DAY OF _____ 19____
RECORDED IN VOL. _____ PAGE _____ THIS _____ DAY OF _____ 19____

COUNTY RECORDER

CERTIFICATION

I HEREBY CERTIFY THE ADJACENT PLAT TO BE OF THE PERMANENT AND CONSTRUCTION
EASEMENT FOR SANITARY SEWER WITH NECESSARY APPURTENANCES.

ROBERT F. WAGONER, CITY ENGINEER

GRANT

WE THE UNDERSIGNED, OWNERS OF THE TRACTS DESIGNATED HEREON, FOR THE SUM OF
ONE DOLLAR (\$1.00) AND OTHER CONSIDERATIONS, RECEIPT OF WHICH IS HEREBY ACKNOWLEDGED,
DO HEREBY GRANT UNTO THE CITY OF MASSILLON, OHIO ITS SUCCESSORS OR ASSIGN THE RIGHT
TO CONSTRUCT AND FOREVER MAINTAIN IN AND ON SAID LANDS, A SANITARY SEWER AS INDICATED
ON THIS PLAT AND WITH PERMANENT EASEMENT AS DELINEATED HEREON.

OWNER

WITNESS

OWNER

WITNESS


CITY OF MASSILLON, OHIO

SANITARY SEWER EASEMENT

SOUTHWEST & SOUTHEAST Q.R. SECTION 2, TUSCARAWAS TOWNSHIP

DR. BY S. HAMIT
CITY ENGINEER R. F. WAGONER
SCALE 1"=100'

DEPT. OF PUBLIC SERVICE
ENGINEERING DIVISION
DATE

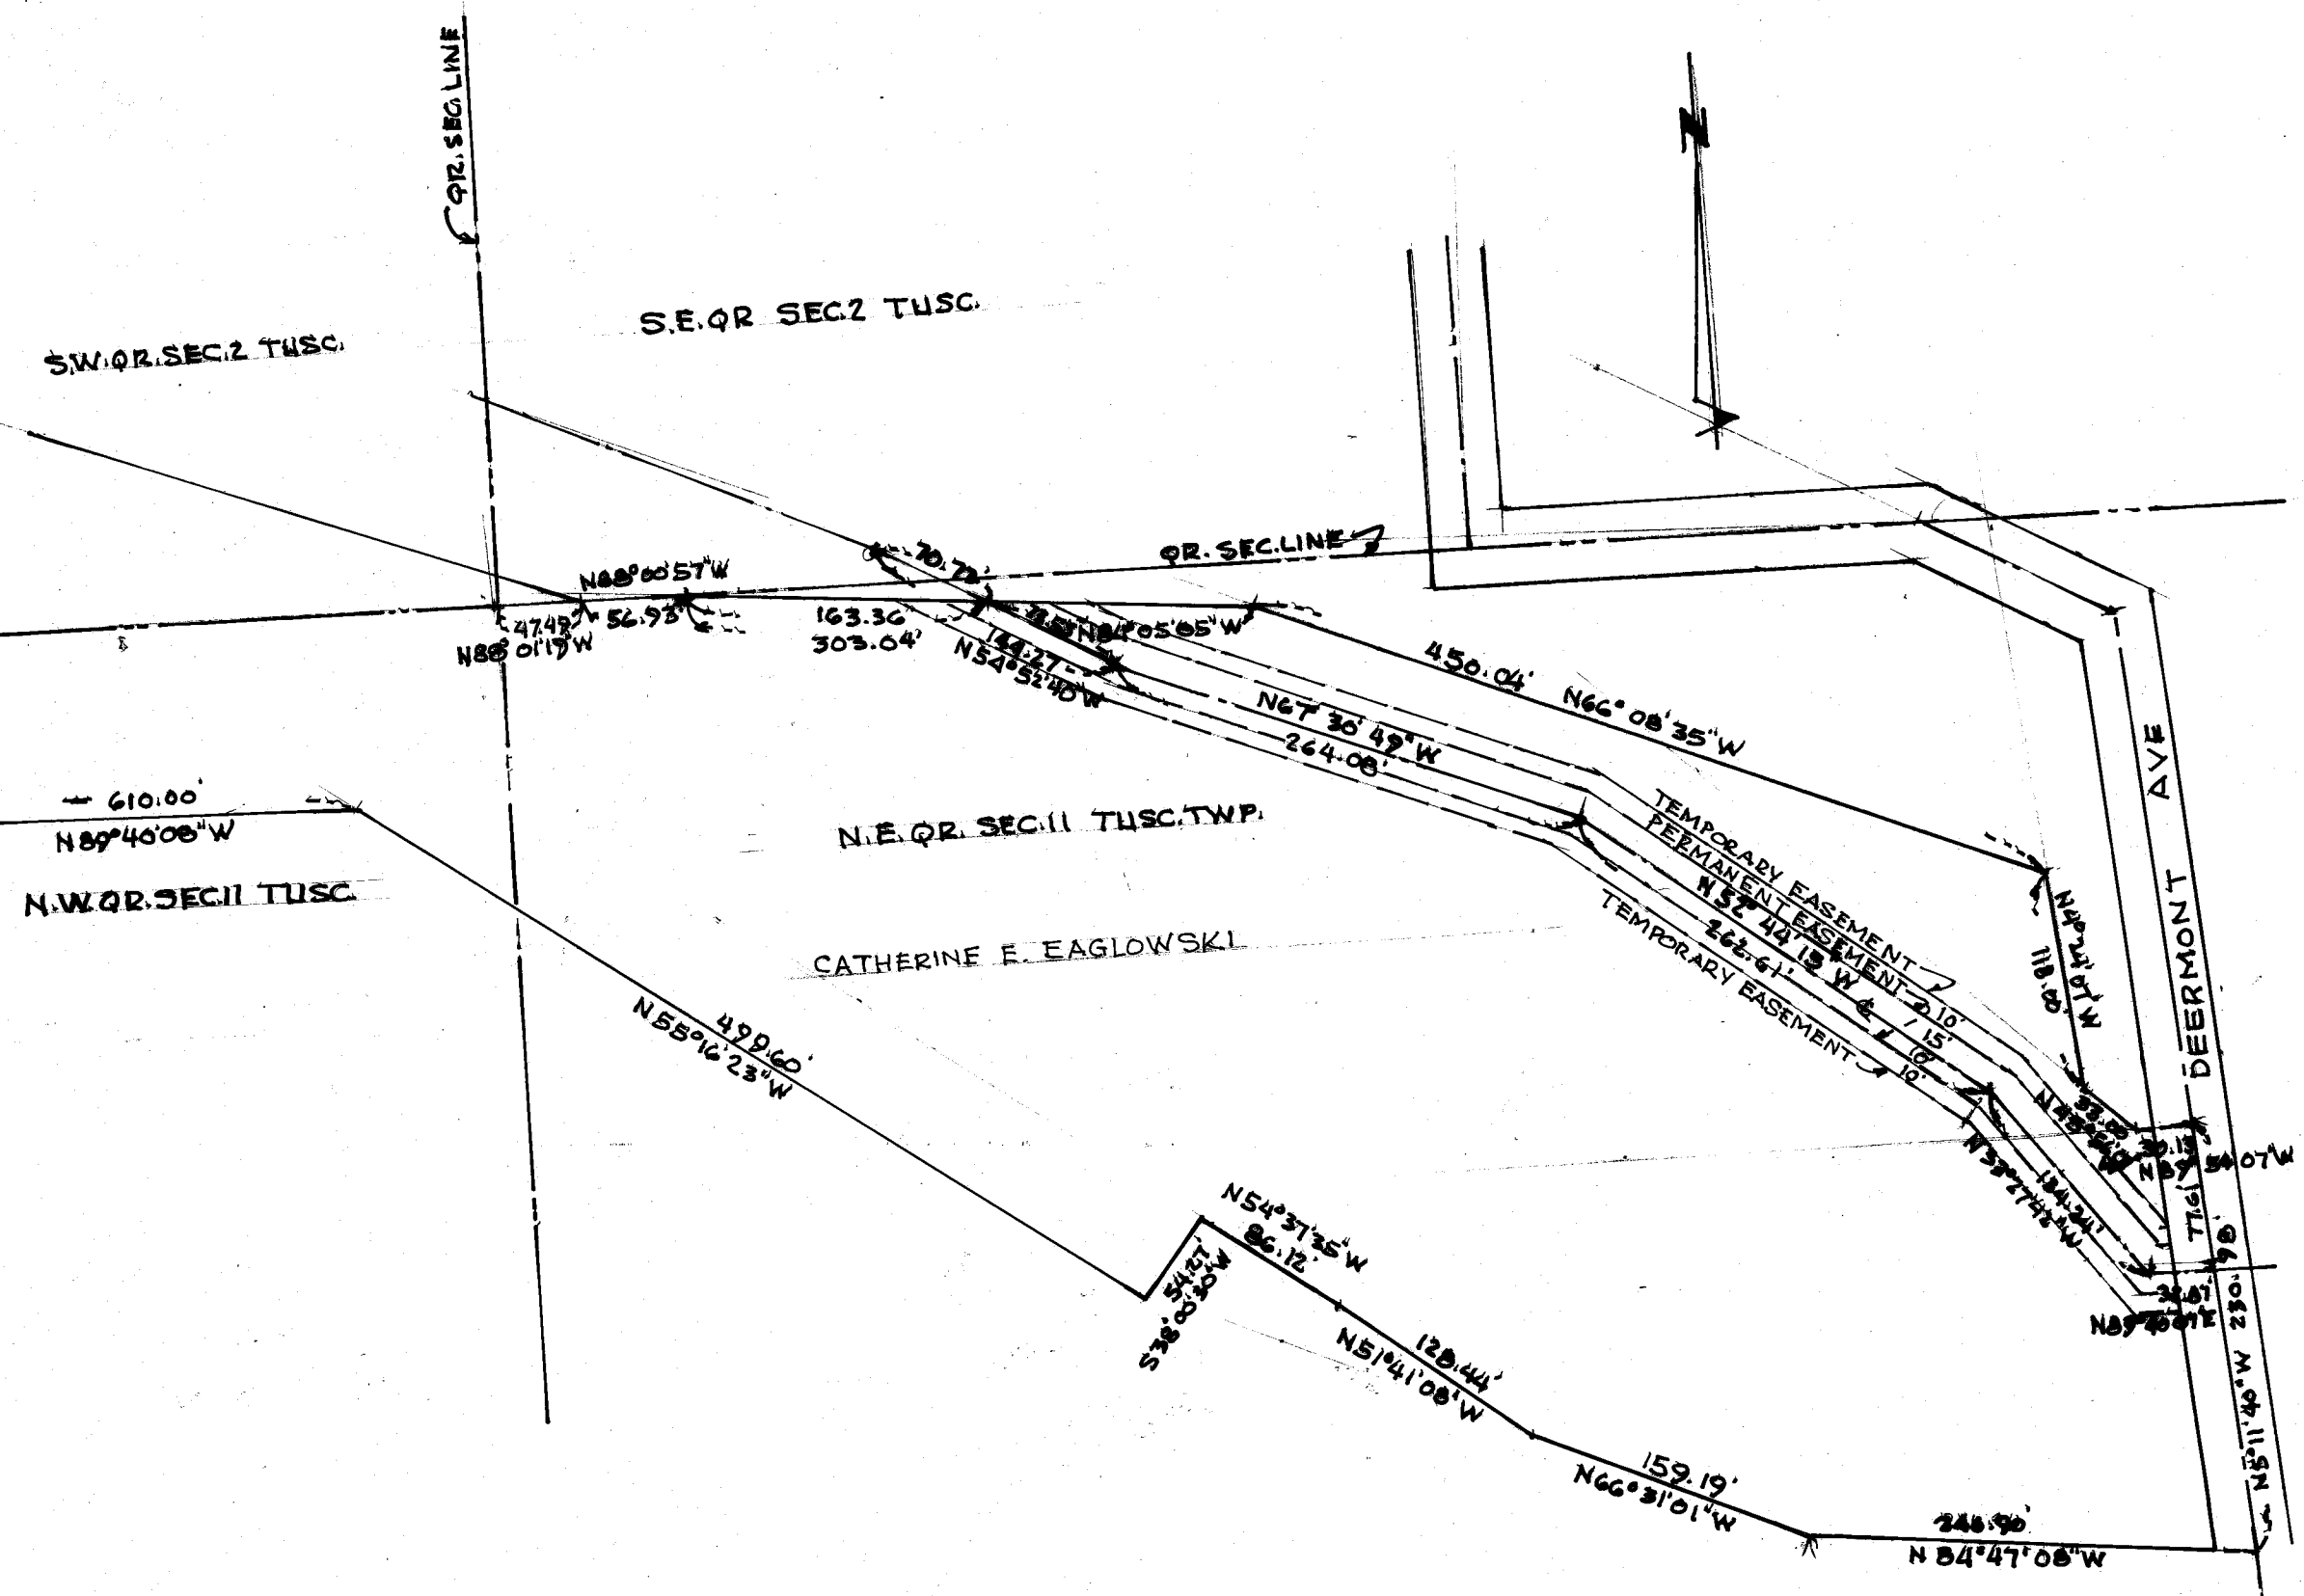

CERTIFICATION
 I HEREBY CERTIFY THE ADJACENT PLAT TO BE OF THE PERMANENT AND CONSTRUCTION
 EASEMENT FOR SANITARY SEWER WITH NECESSARY APPURTENANCES.

ROBERT F. WAGONER, CITY ENGINEER

GRANT
 WE THE UNDERSIGNED, OWNERS OF THE TRACTS DESIGNATED HEREON, FOR THE SUM OF
 ONE DOLLAR (\$1.00) AND OTHER CONSIDERATIONS, RECEIPT OF WHICH IS HEREBY ACKNOWLEDGED,
 DO HEREBY GRANT UNTO THE CITY OF MASSILLON, OHIO ITS SUCCESSORS OR ASSIGN THE RIGHT
 TO CONSTRUCT AND FOREVER MAINTAIN IN AND ON SAID LANDS, A SANITARY SEWER AS INDICATED
 ON THIS PLAT AND WITH PERMANENT EASEMENT AS DELINEATED HEREON.

OWNER	WITNESS	OWNER	WITNESS
_____	_____	_____	_____
_____	_____	_____	_____


ACKNOWLEDGEMENT
 STATE OF OHIO
 COUNTY OF STARK
 BEFORE ME A NOTARY PUBLIC IN AND FOR SAID COUNTY, DID PERSONALLY APPEAR _____
 WHO ACKNOWLEDGED THE SIGNING OF THIS PLAT TO BE HIS OR HER OWN FREE
 ACT AND DEED ACCORDING TO LAW.
 IN TESTIMONY WHEREOF, I HEREOF, I HEREUNTO SET MY HAND AND SEAL THIS ____ DAY OF
 19____
 MY COMMISSION EXPIRES _____
 NOTARY PUBLIC

COUNTY AUDITOR
 TRANSFER NOT NECESSARY _____ 19____
 COUNTY AUDITOR

COUNTY RECORDER
 RECEIVED FOR RECORD THIS _____ DAY OF _____ 19____
 RECORDED IN VOL. _____ PAGE _____ THIS _____ DAY OF _____ 19____
 COUNTY RECORDER

CITY OF MASSILLON, OHIO
SANITARY SEWER EASEMENT
 NORTH EAST Q.R. SECTION 11, TUSCARAWAS TOWNSHIP
 DR. BY S. HAMIT
 CITY ENGINEER R.F. WAGONER
 SCALE 1"=100'

DEPT. OF PUBLIC SERVICE
 ENGINEERING DIVISION
 DATE SEPT 1994

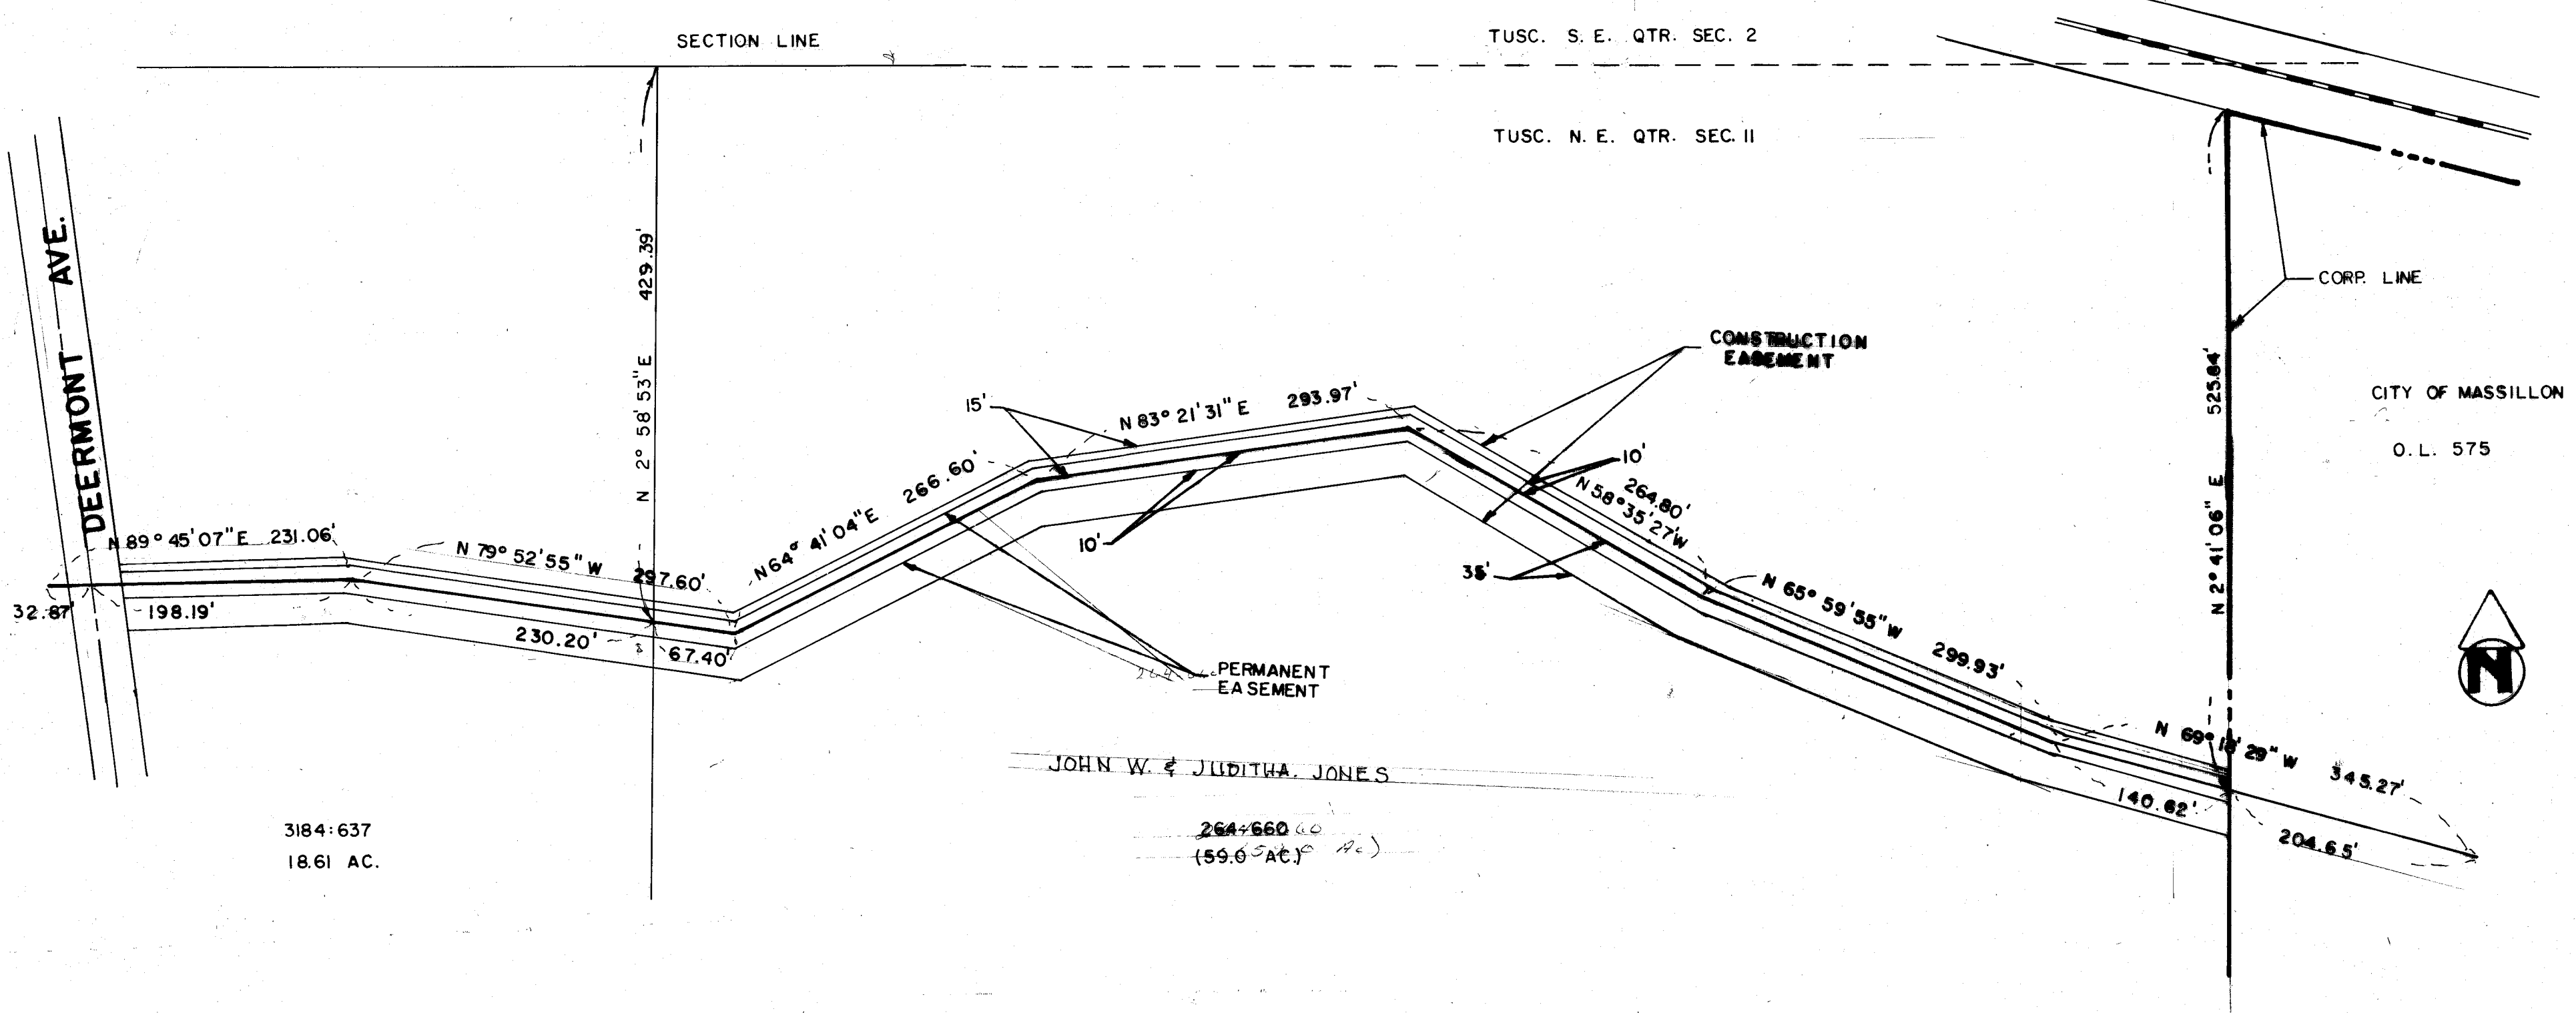

3184:637
18.61 AC.

JOHN W. & JUDITHA JONES
264:660 (60)
(59.6 AC.) (Ac.)

ACKNOWLEDGEMENT

STATE OF OHIO ss
COUNTY OF STARK
BEFORE ME A NOTARY PUBLIC IN AND FOR SAID COUNTY, DID PERSONALLY APPEAR _____
WHO ACKNOWLEDGED THE SIGNING OF THIS PLAT TO BE HIS OR HER OWN FREE
ACT AND DEED ACCORDING TO LAW.
IN TESTIMONY WHEREOF, I HEREOF, I HEREUNTO SET MY HAND AND SEAL THIS ____ DAY OF
____ 19____
MY COMMISSION EXPIRES _____

NOTARY PUBLIC

COUNTY AUDITOR

TRANSFER NOT NECESSARY _____ 19____

COUNTY AUDITOR

COUNTY RECORDER

RECEIVED FOR RECORD THIS _____ DAY OF _____ 19____
RECORDED IN VOL. _____ PAGE _____ THIS _____ DAY OF _____ 19____

COUNTY RECORDER

CERTIFICATION

I HEREBY CERTIFY THE ADJACENT PLAT TO BE OF THE PERMANENT AND CONSTRUCTION
EASEMENT FOR SANITARY SEWER WITH NECESSARY APPURTENANCES.

ROBERT F. WAGONER, CITY ENGINEER


GRANT

WE THE UNDERSIGNED, OWNERS OF THE TRACTS DESIGNATED HEREON, FOR THE SUM OF
ONE DOLLAR (\$1.00) AND OTHER CONSIDERATIONS, RECEIPT OF WHICH IS HEREBY ACKNOWLEDGED,
DO HEREBY GRANT UNTO THE CITY OF MASSILLON, OHIO ITS SUCCESSORS OR ASSIGN THE RIGHT
TO CONSTRUCT AND FOREVER MAINTAIN IN AND ON SAID LANDS, A SANITARY SEWER AS INDICATED
ON THIS PLAT AND WITH PERMANENT EASEMENT AS DELINEATED HEREON.

OWNER	WITNESS	OWNER	WITNESS
_____	_____	_____	_____
_____	_____	_____	_____

**CITY OF MASSILLON, OHIO
SANITARY SEWER EASEMENT**

NORTH EAST 1/4 SECTION 11, TUSCARAWAS TOWNSHIP
DR. BY S. HAMIT
CITY ENGINEER R. F. WAGONER
SCALE 1"=100'
DEPT. OF PUBLIC SERVICE
ENGINEERING DIVISION
DATE

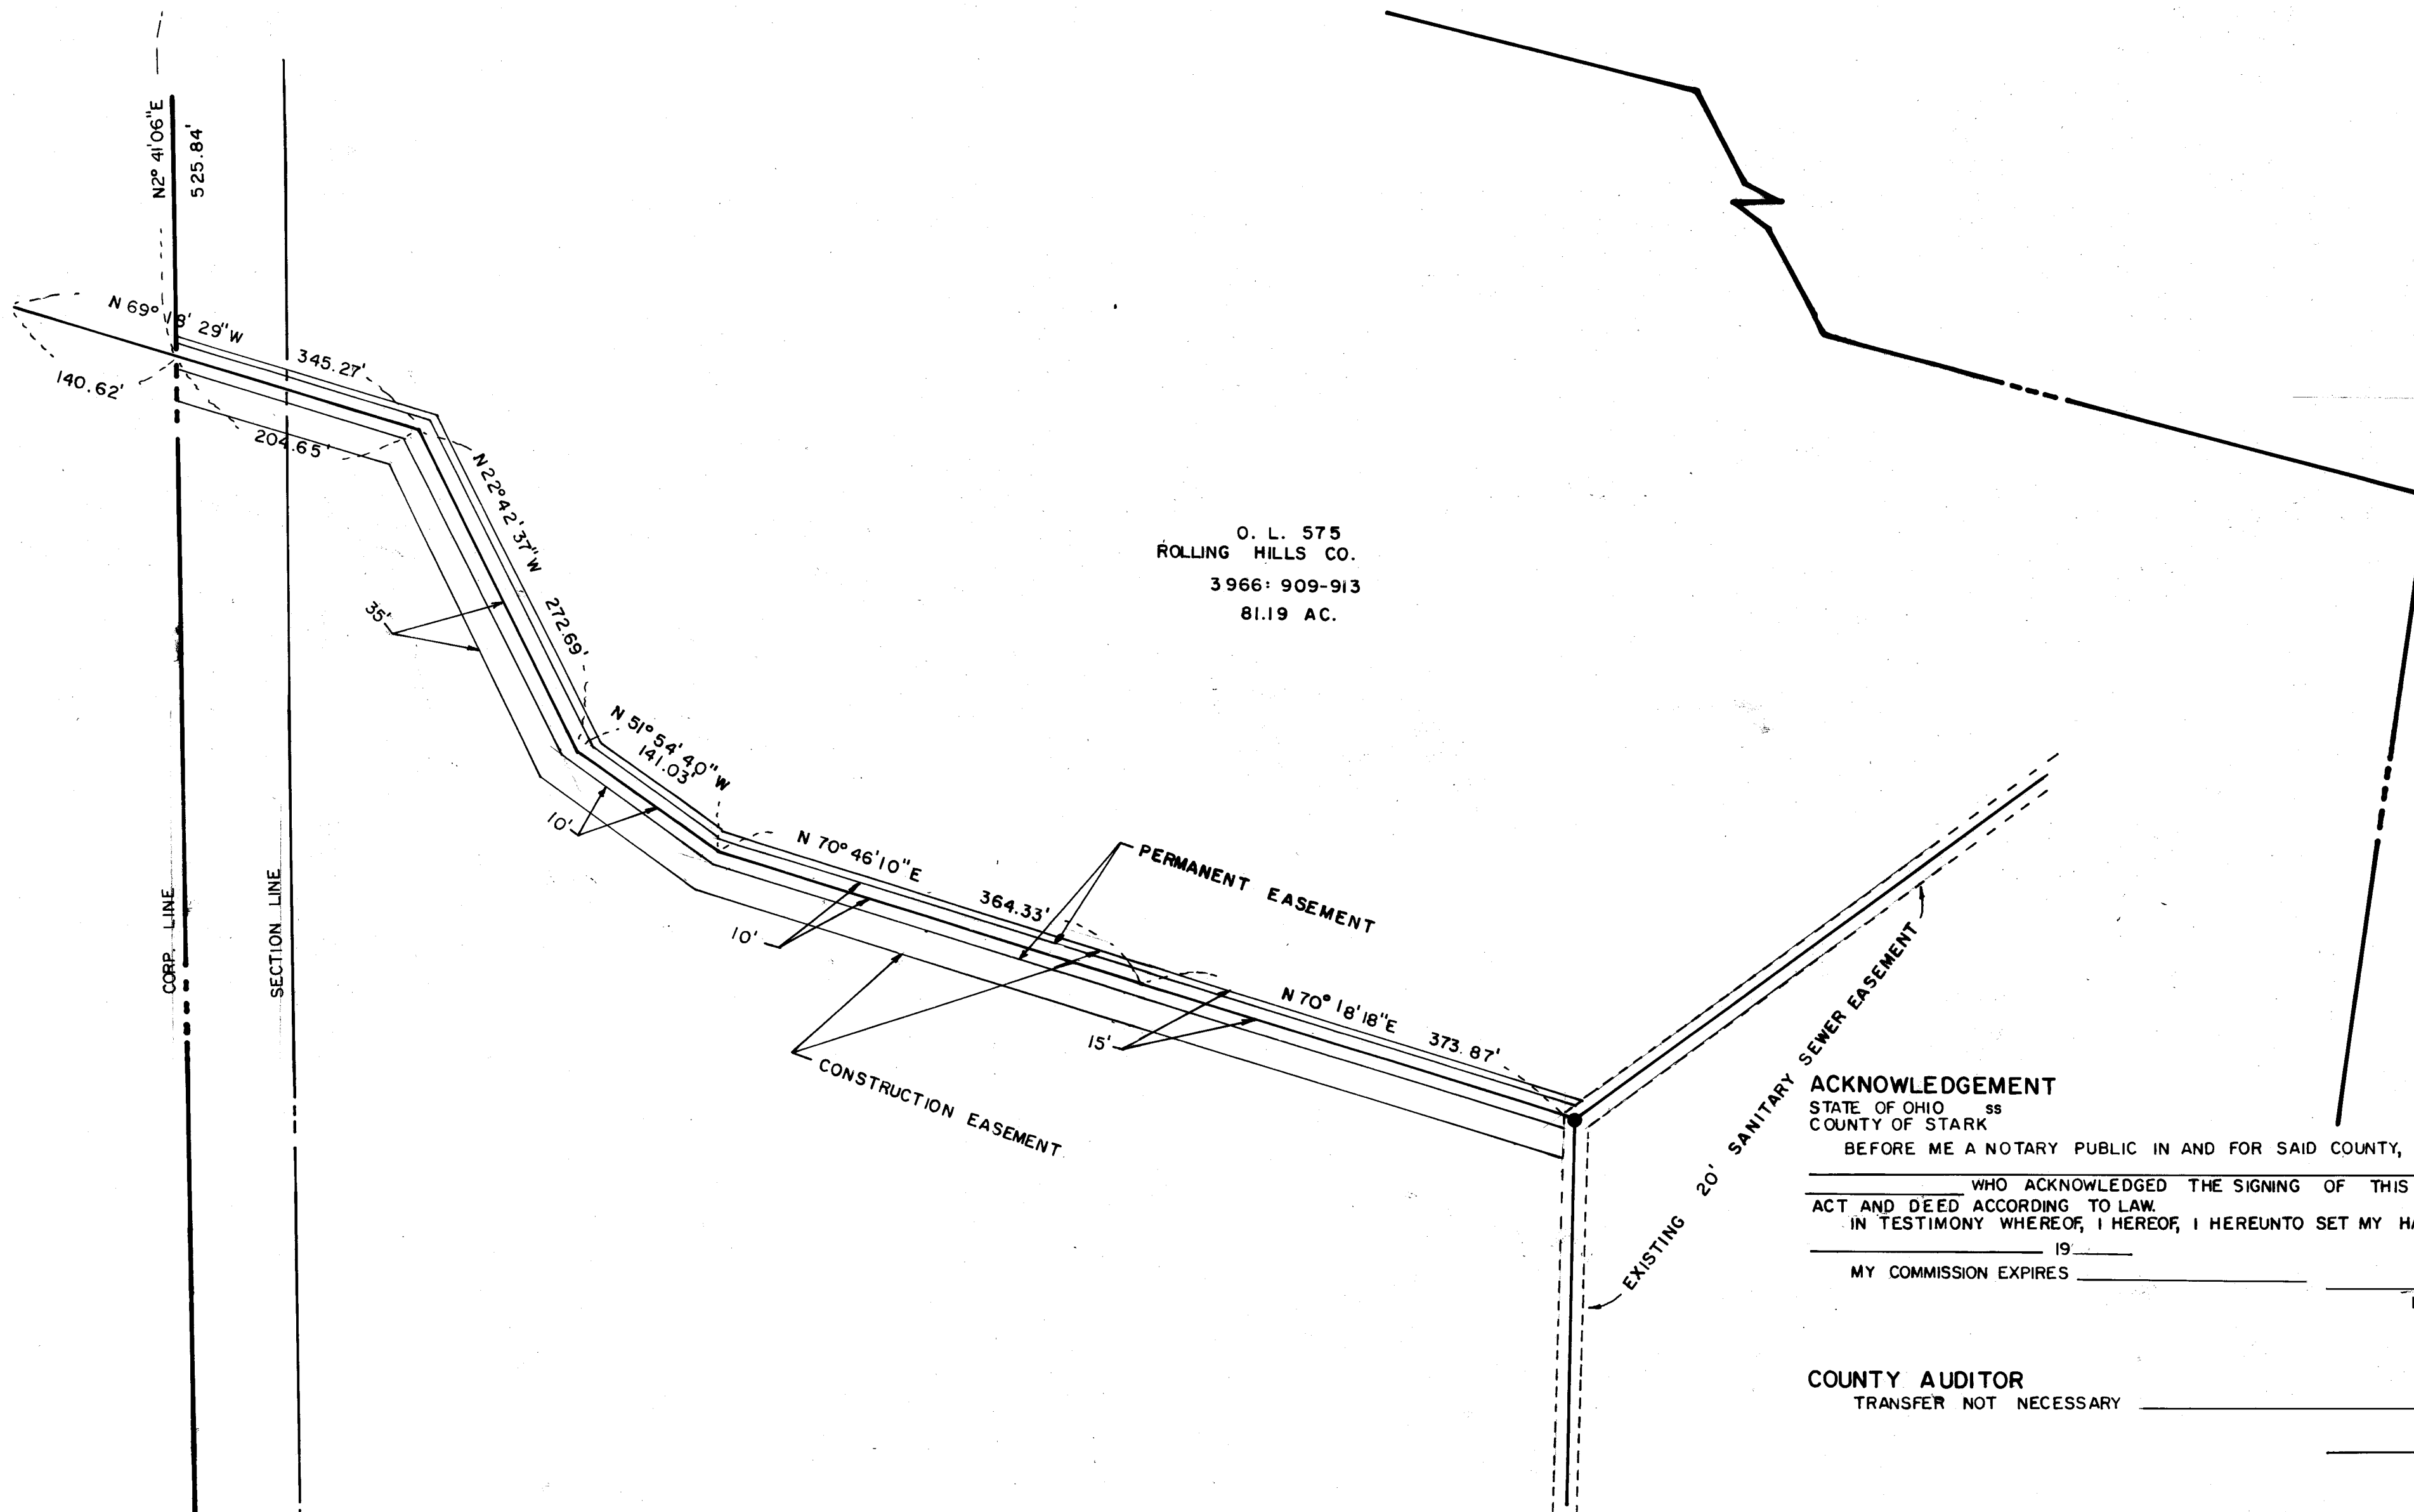

O. L. 575
ROLLING HILLS CO.
3966: 909-913
81.19 AC.

ACKNOWLEDGEMENT

STATE OF OHIO ss
COUNTY OF STARK

BEFORE ME A NOTARY PUBLIC IN AND FOR SAID COUNTY, DID PERSONALLY APPEAR _____

WHO ACKNOWLEDGED THE SIGNING OF THIS PLAT TO BE HIS OR HER OWN FREE
ACT AND DEED ACCORDING TO LAW.

IN TESTIMONY WHEREOF, I HEREOF, I HEREUNTO SET MY HAND AND SEAL THIS ____ DAY OF

19 ____

MY COMMISSION EXPIRES _____

NOTARY PUBLIC

COUNTY AUDITOR

TRANSFER NOT NECESSARY _____ 19 ____

COUNTY AUDITOR

COUNTY RECORDER

RECEIVED FOR RECORD THIS ____ DAY OF ____ 19 ____

RECORDED IN VOL. ____ PAGE ____ THIS ____ DAY OF ____ 19 ____

COUNTY RECORDER

CERTIFICATION

I HEREBY CERTIFY THE ADJACENT PLAT TO BE OF THE PERMANENT AND CONSTRUCTION
EASEMENT FOR SANITARY SEWER WITH NECESSARY APPURTENANCES.

ROBERT F. WAGONER, CITY ENGINEER

GRANT

WE THE UNDERSIGNED, OWNERS OF THE TRACTS DESIGNATED HEREON, FOR THE SUM OF
ONE DOLLAR (\$1.00) AND OTHER CONSIDERATIONS, RECEIPT OF WHICH IS HEREBY ACKNOWLEDGED,
DO HEREBY GRANT UNTO THE CITY OF MASSILLON, OHIO ITS SUCCESSORS OR ASSIGN THE RIGHT
TO CONSTRUCT AND FOREVER MAINTAIN IN AND ON SAID LANDS, A SANITARY SEWER AS INDICATED
ON THIS PLAT AND WITH PERMANENT EASEMENT AS DELINEATED HEREON.

OWNER	WITNESS	OWNER	WITNESS
_____	_____	_____	_____
_____	_____	_____	_____

CITY OF MASSILLON, OHIO

SANITARY SEWER EASEMENT

PART O.L. 575, MASSILLON, OHIO

DR. BY S. HAMIT

CITY ENGINEER R. F. WAGONER

SCALE 1"=100'

DEPT. OF PUBLIC SERVICE

ENGINEERING DIVISION



DATE

FILE NO. S.E. 627

ACC. NO. 3258

SANITARY INTERCEPTOR SEWER CITY OF MASSILLON, OHIO AND STARK COUNTY METROPOLITAN SEWER DISTRICT WEST SIPPO CREEK TRUNK SEWER

CONSTRUCTION NOTES:
ALL WORK SHALL BE CONSTRUCTED BY THE CITY OF MASSILLON
SPECIFICATIONS.
ALL PIPE SHALL BE VITRIFIED CLAY PIPE.
ALL DITCHES TO BE COMPACTED.
A PRECONSTRUCTION MEETING SHALL BE HELD WITH THE CONTRACTOR.

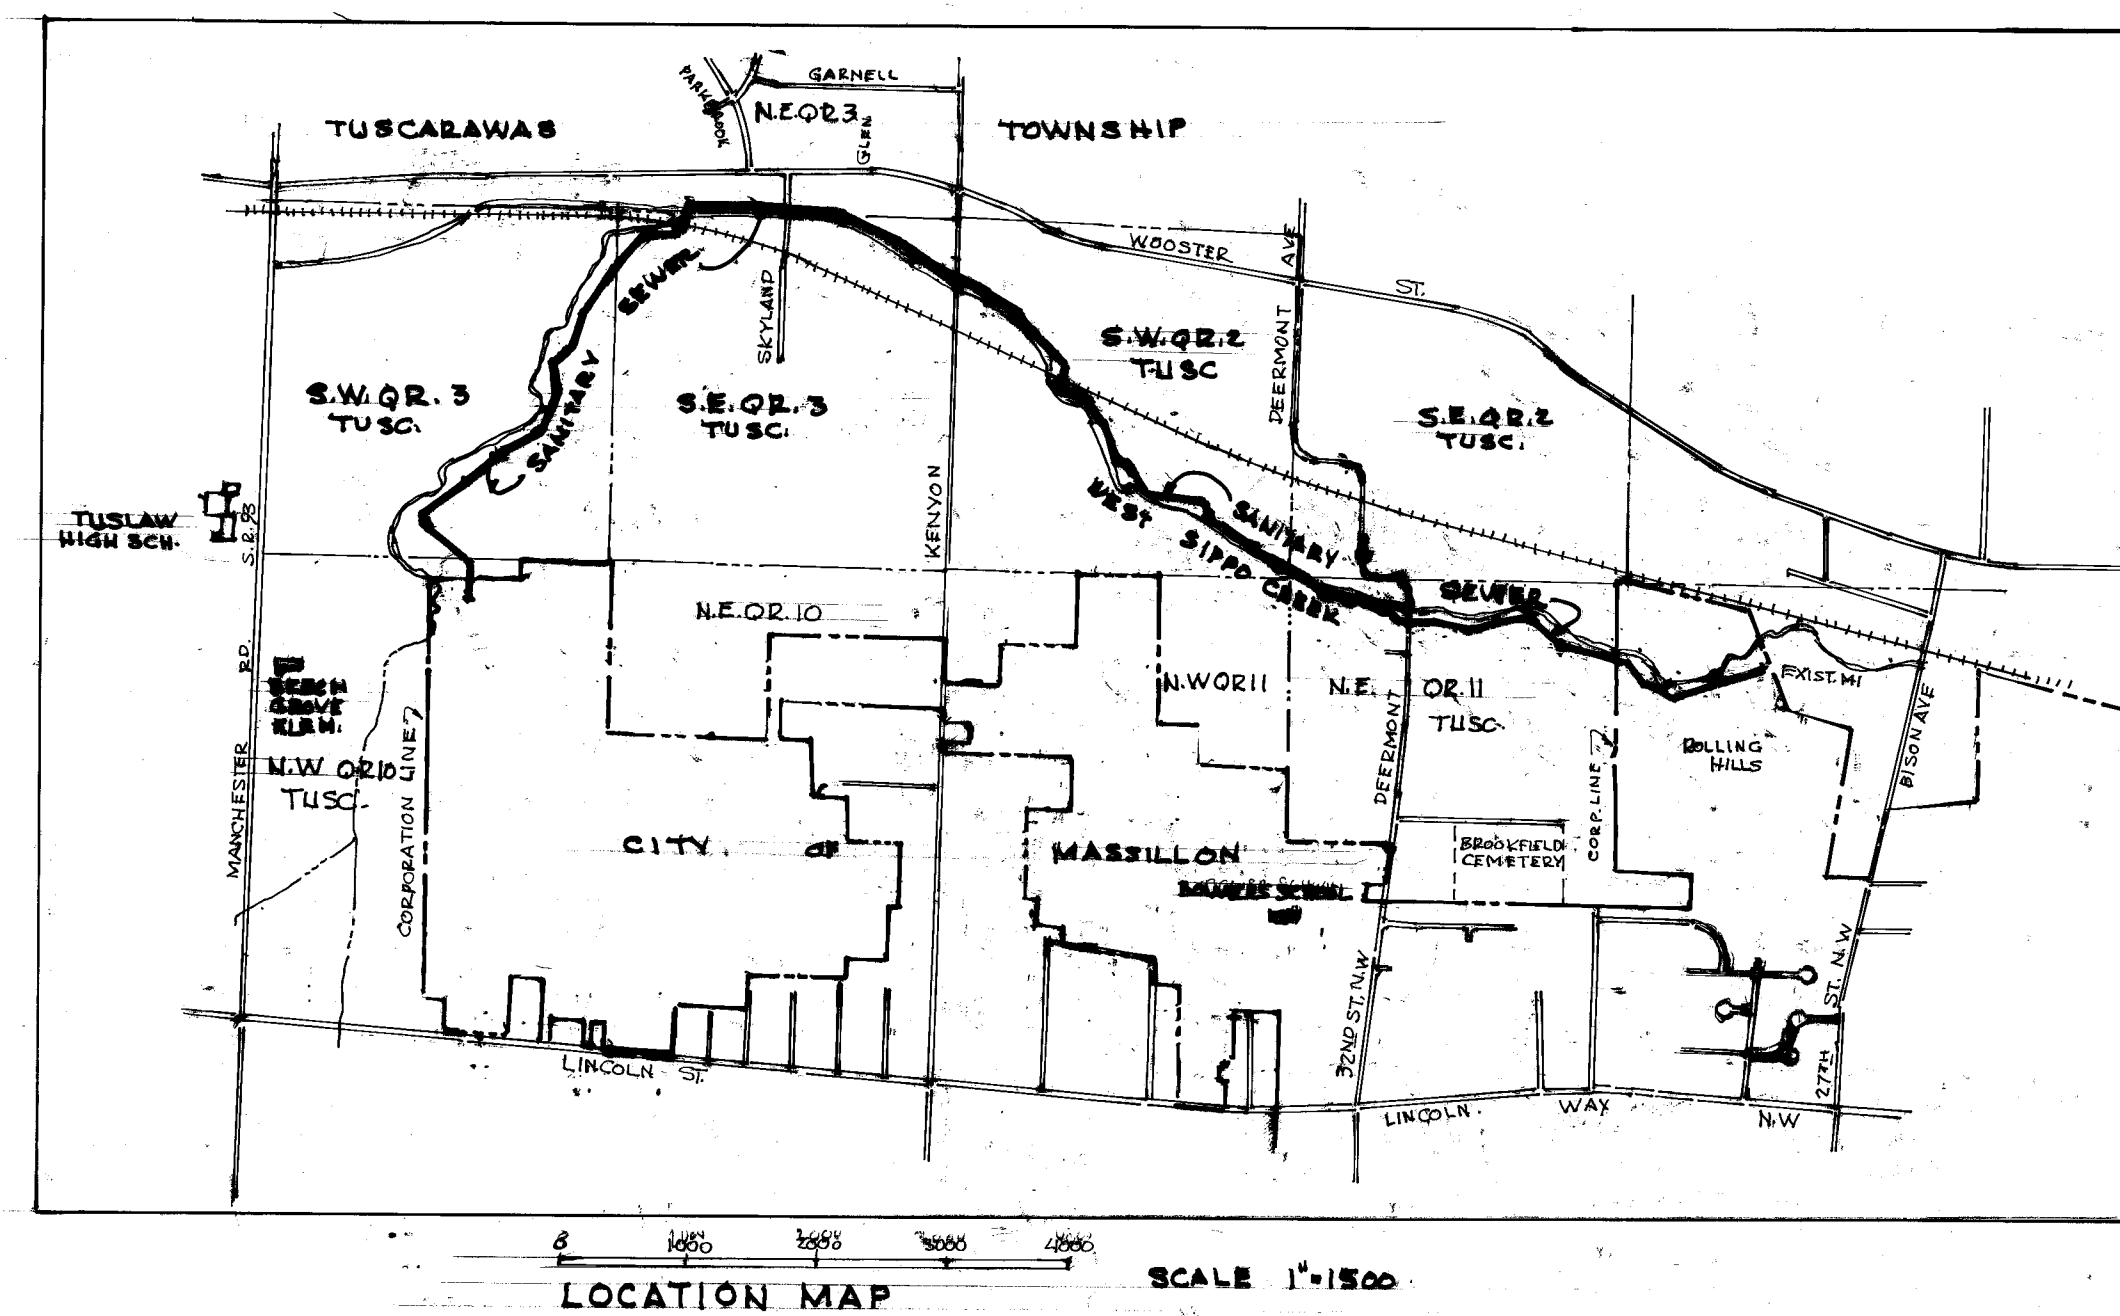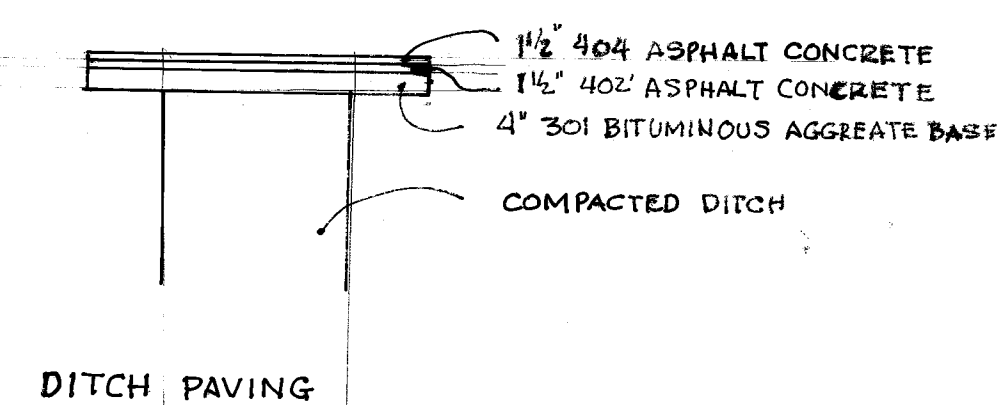



APPROVED

Robert F. Wagner
MASSILLON CITY ENGINEER


STARK COUNTY SANITARY ENGINEER

STARK COUNTY COMMISSIONERS

FINAL SURVEY	SURVEYED	DATE
	PLOTTED	BY
	NOTE BOOK	
	AREAS CHECKED	

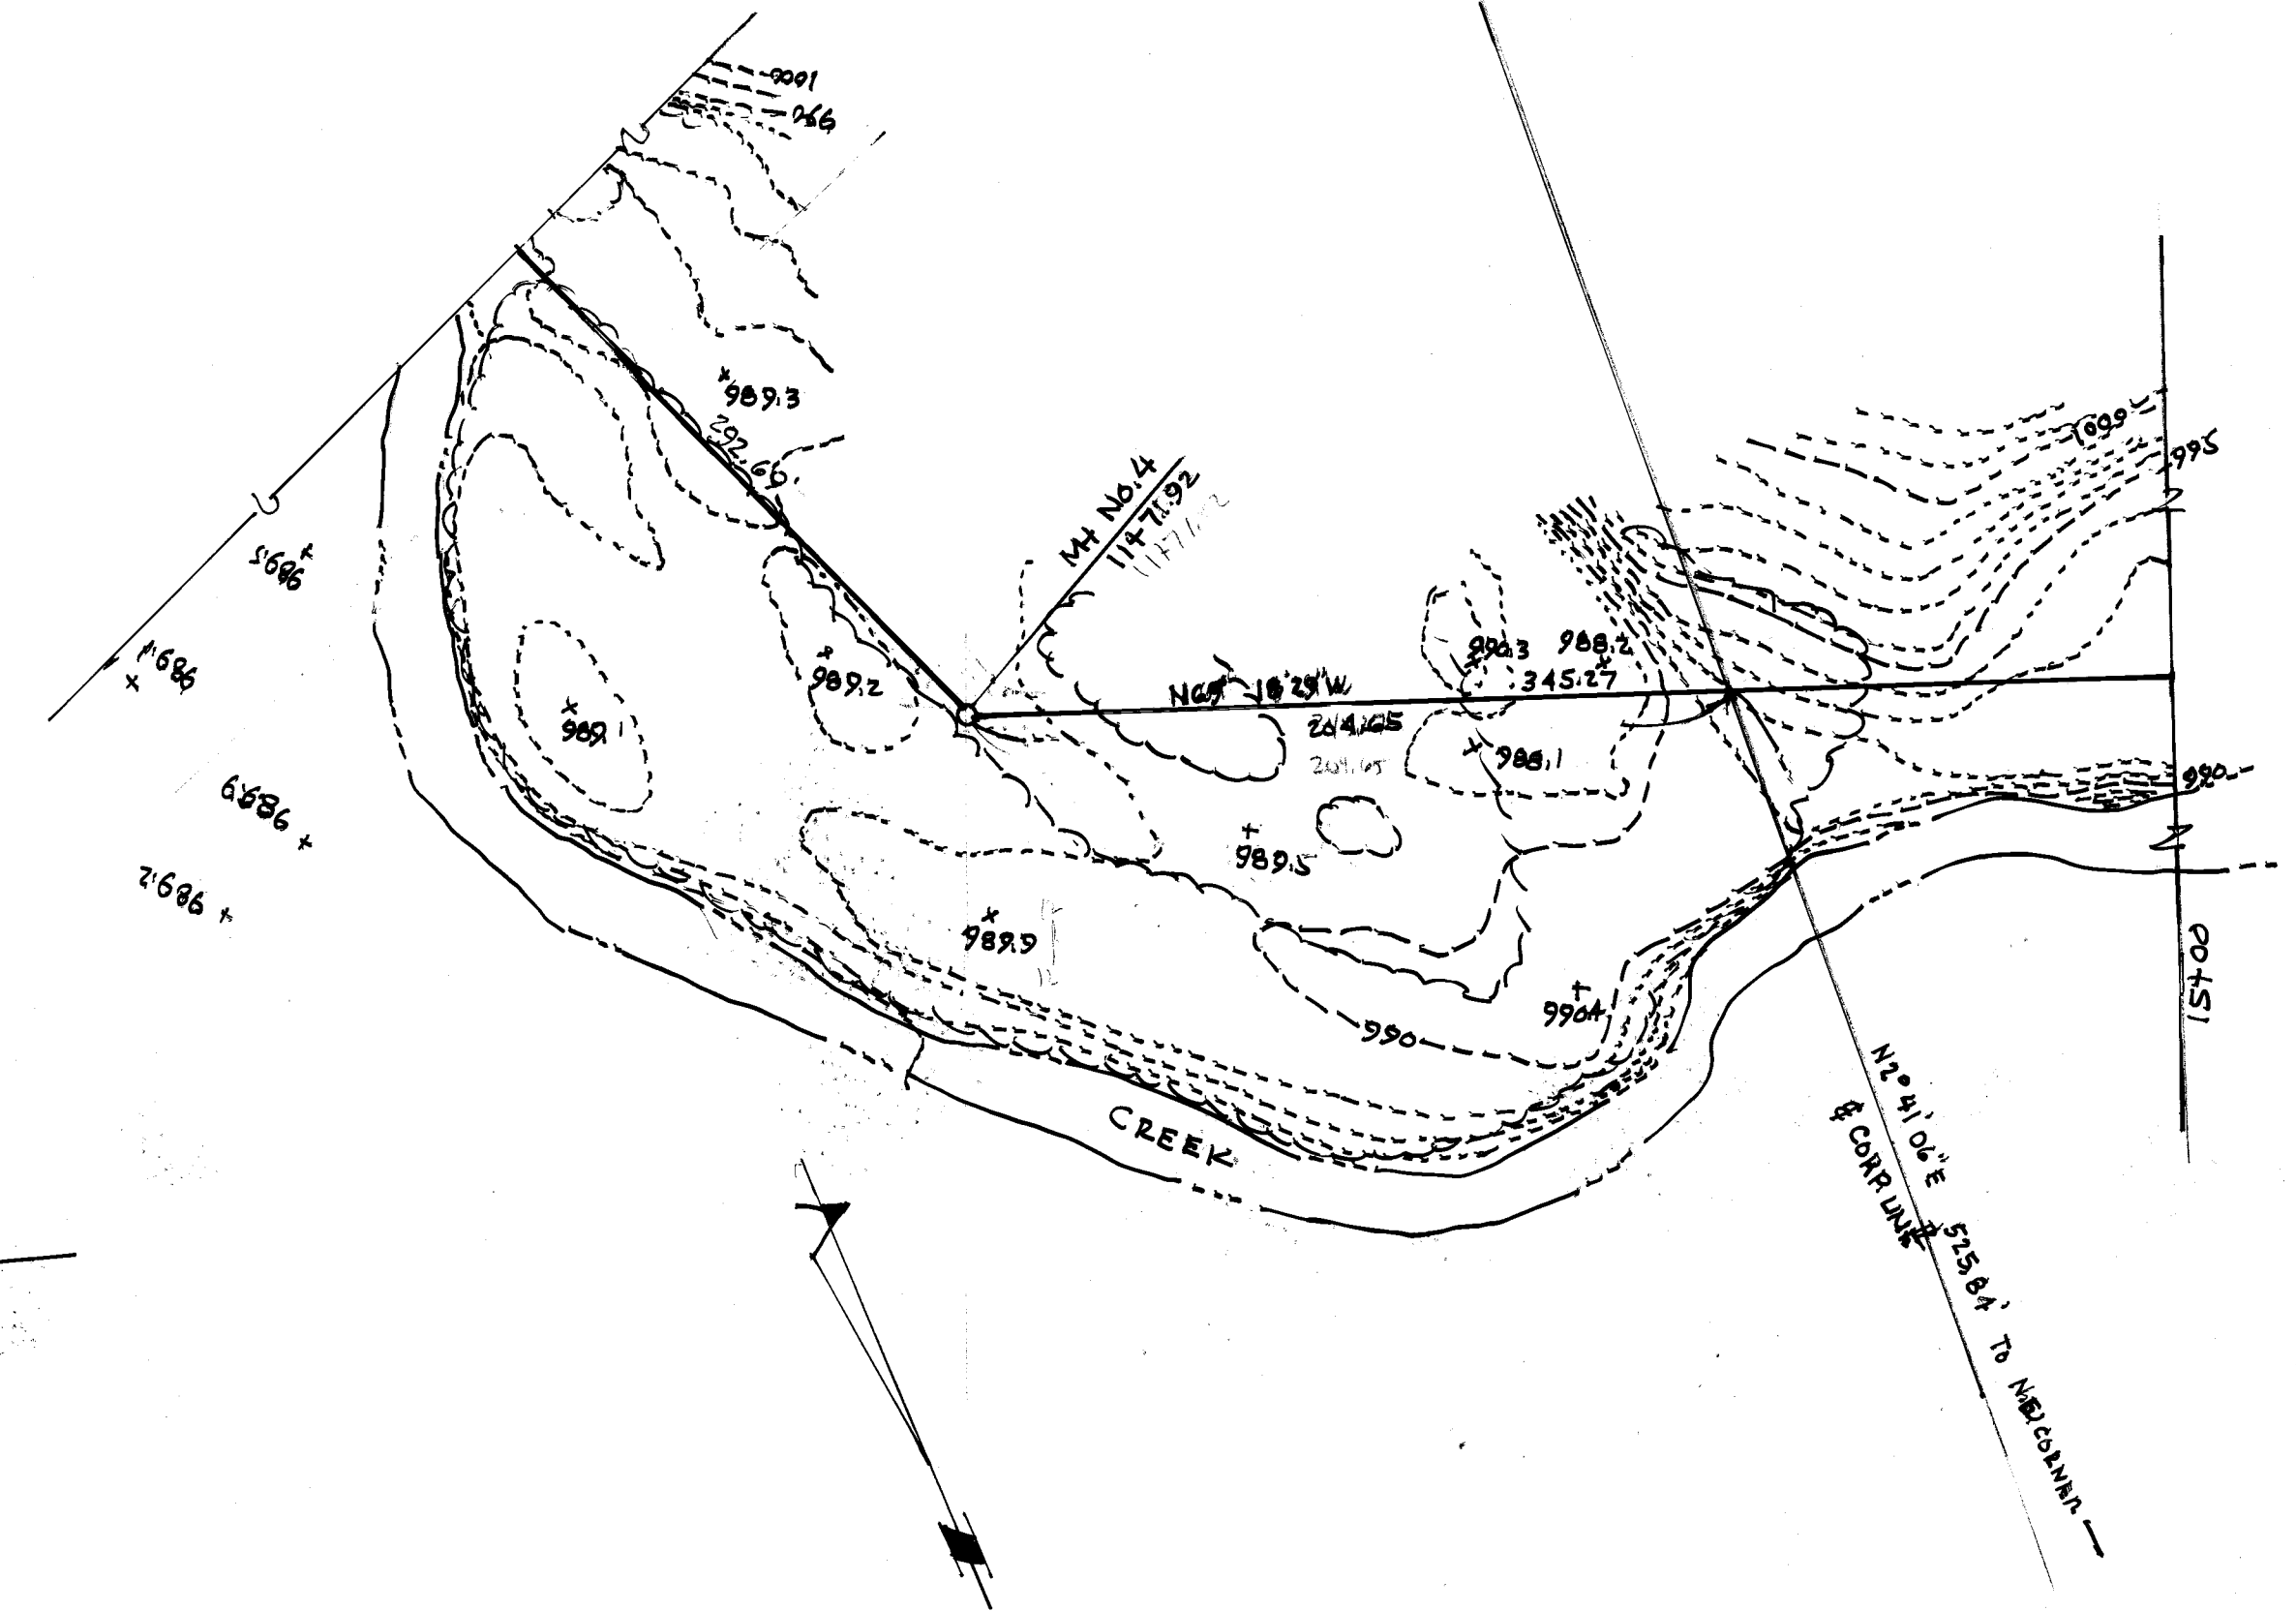
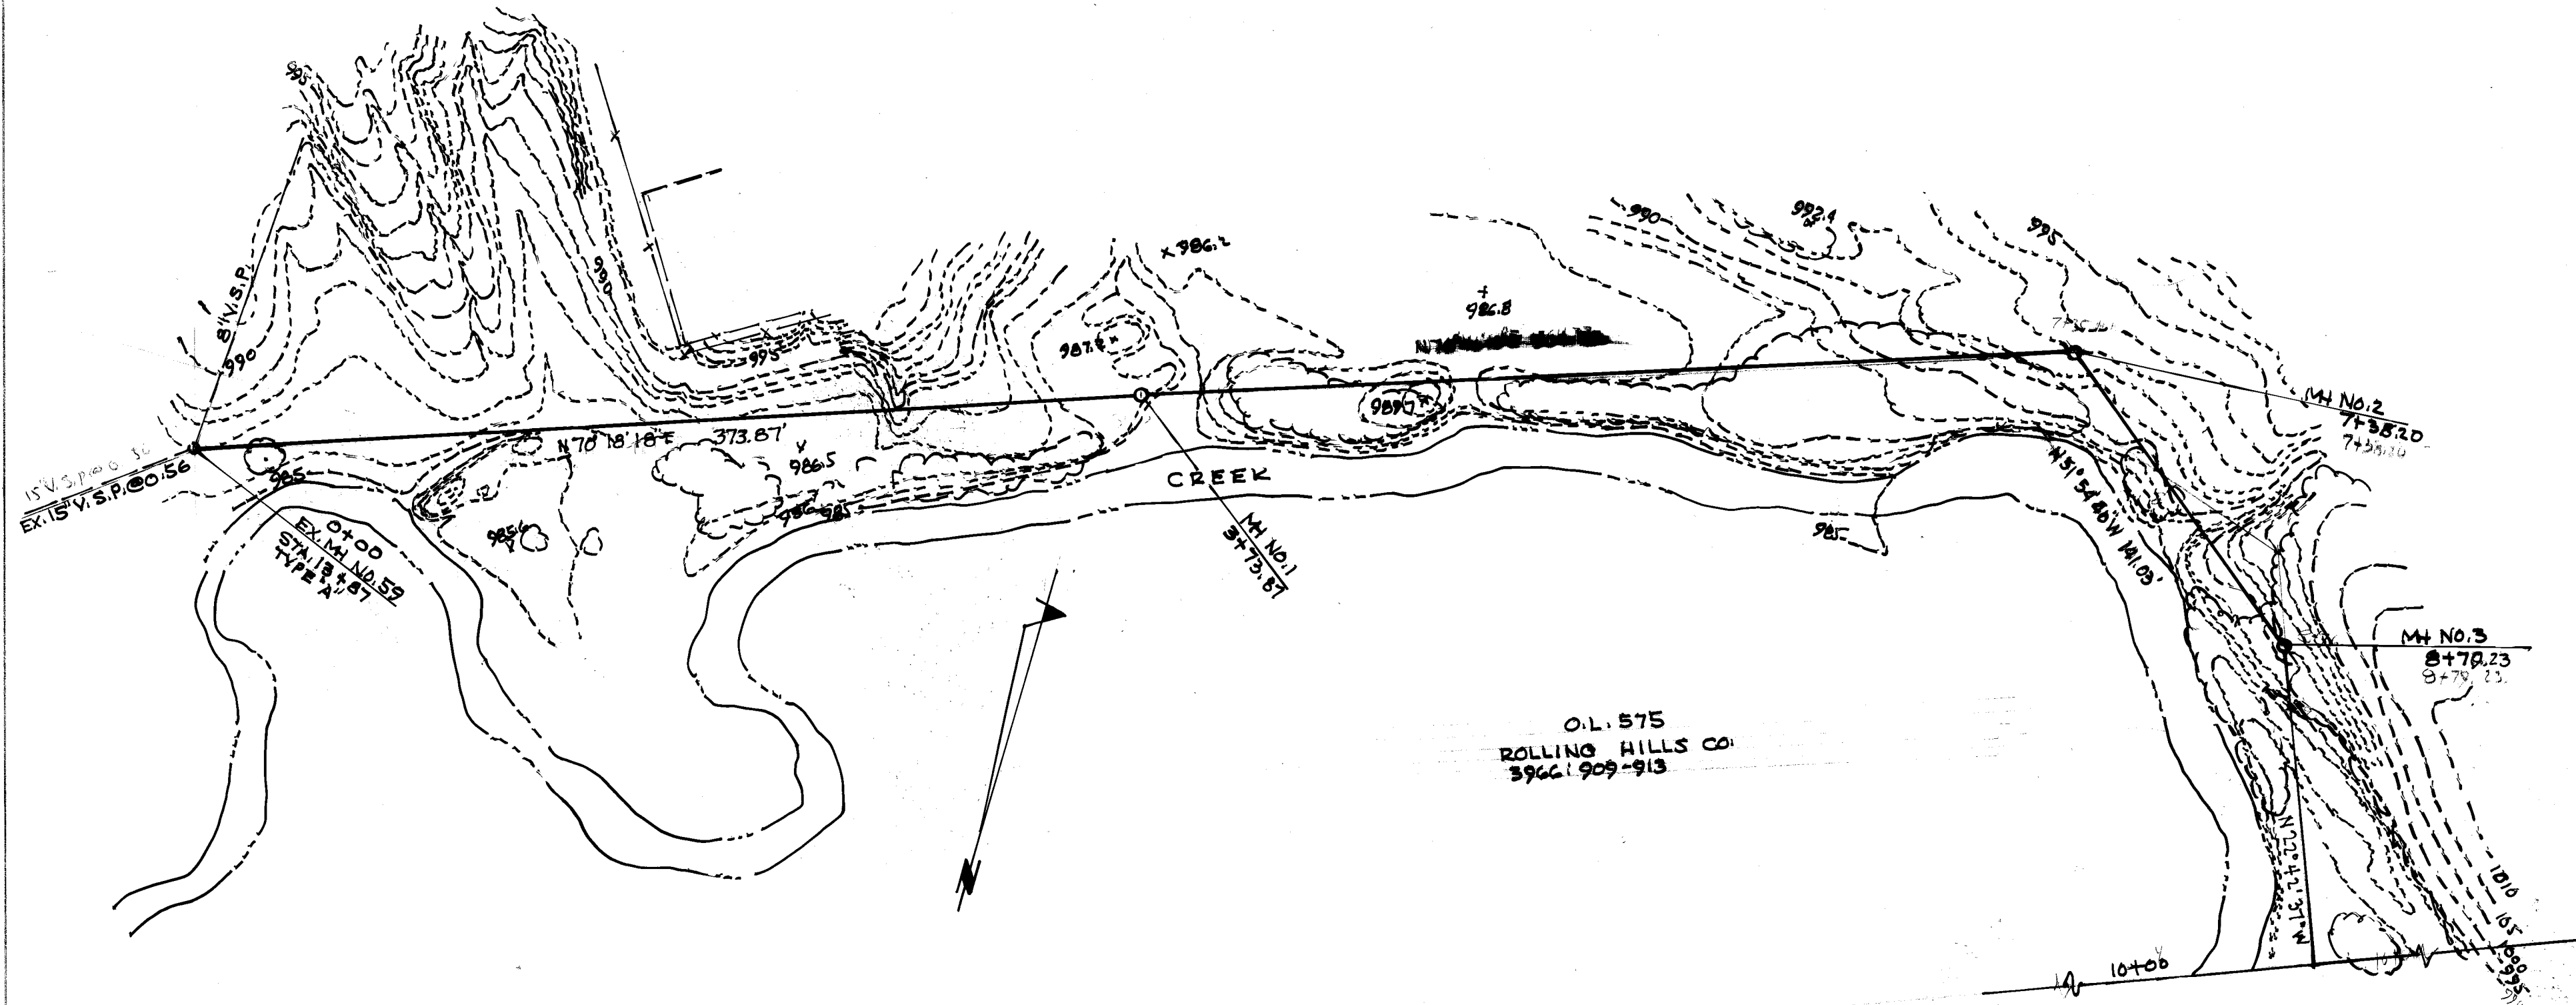


ORIGINAL SURVEY	SURVEYED	DATE
	PLOTTED	BY
	NOTE BOOK	
	AREAS CHECKED	

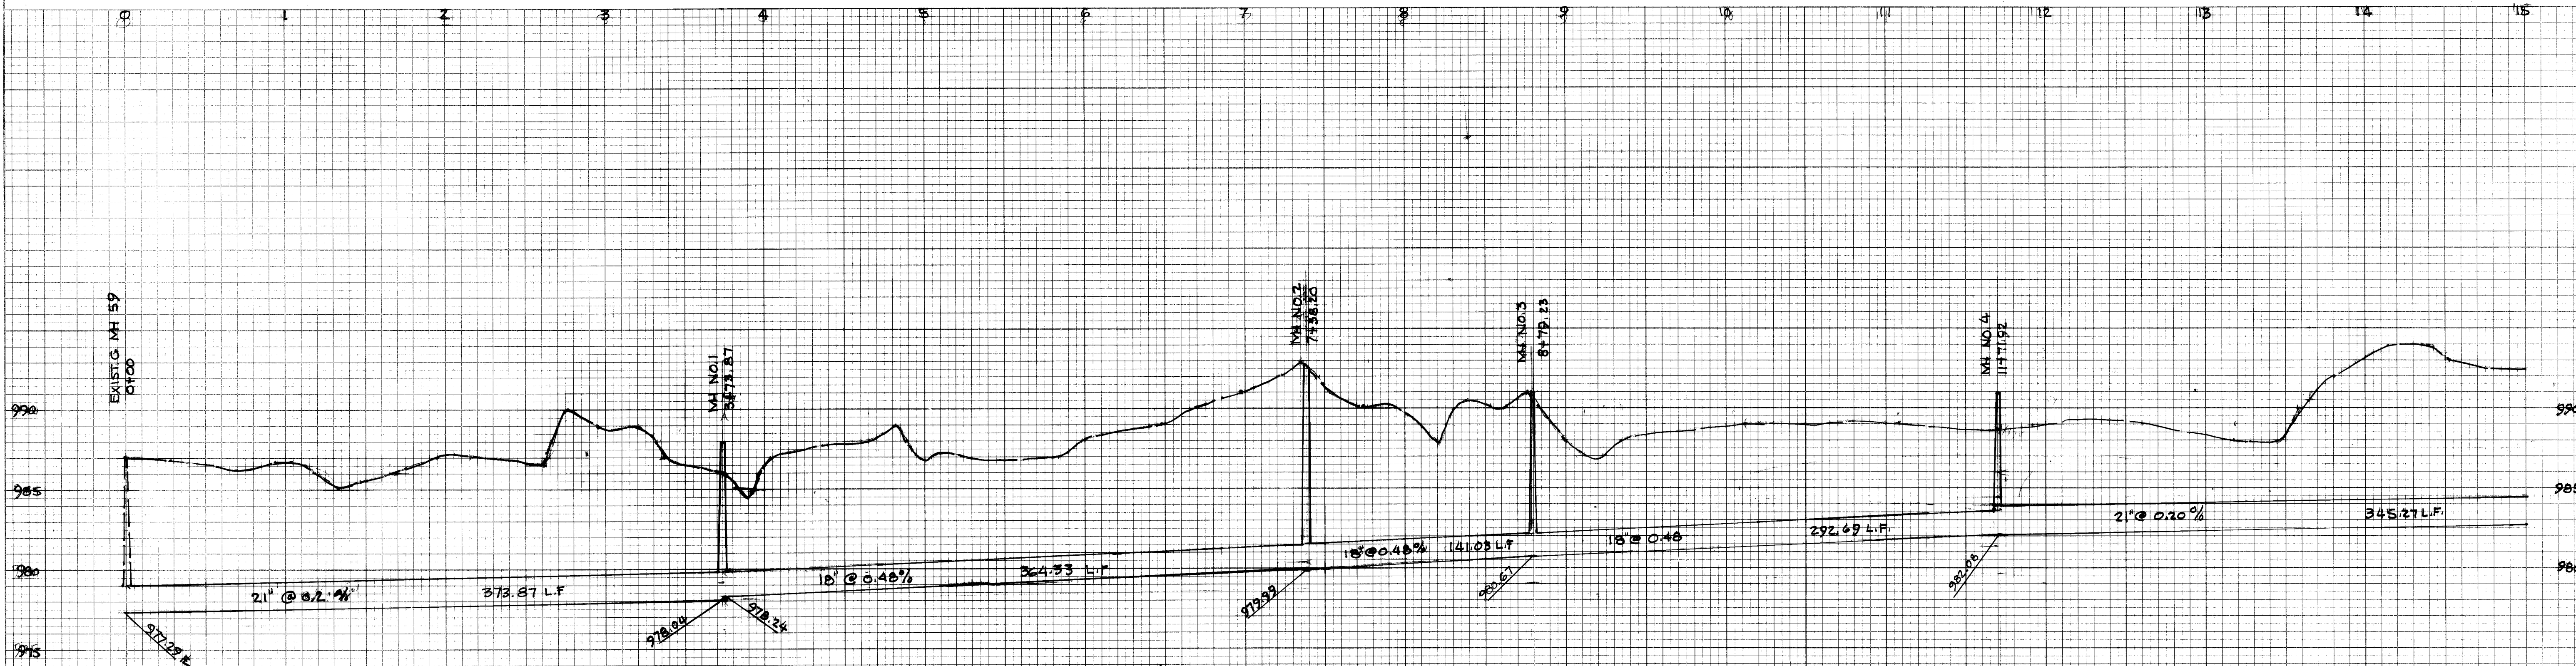


CITY OF MASSILLON, OHIO
WEST SIPO CREEK TRUNK SEWER
SCALE 1"=50' HOR.
1"=5' VERT.
DR. BY R.F. WAGNER
DEPT. OF PUBLIC SERVICE
ENGINEERING DIVISION

ORIGINAL	SURVIVED	BY	DATE
SURVEY	PLOTTED		
NOTE BOOK	TEMPLATE		
ANALS			
NO			

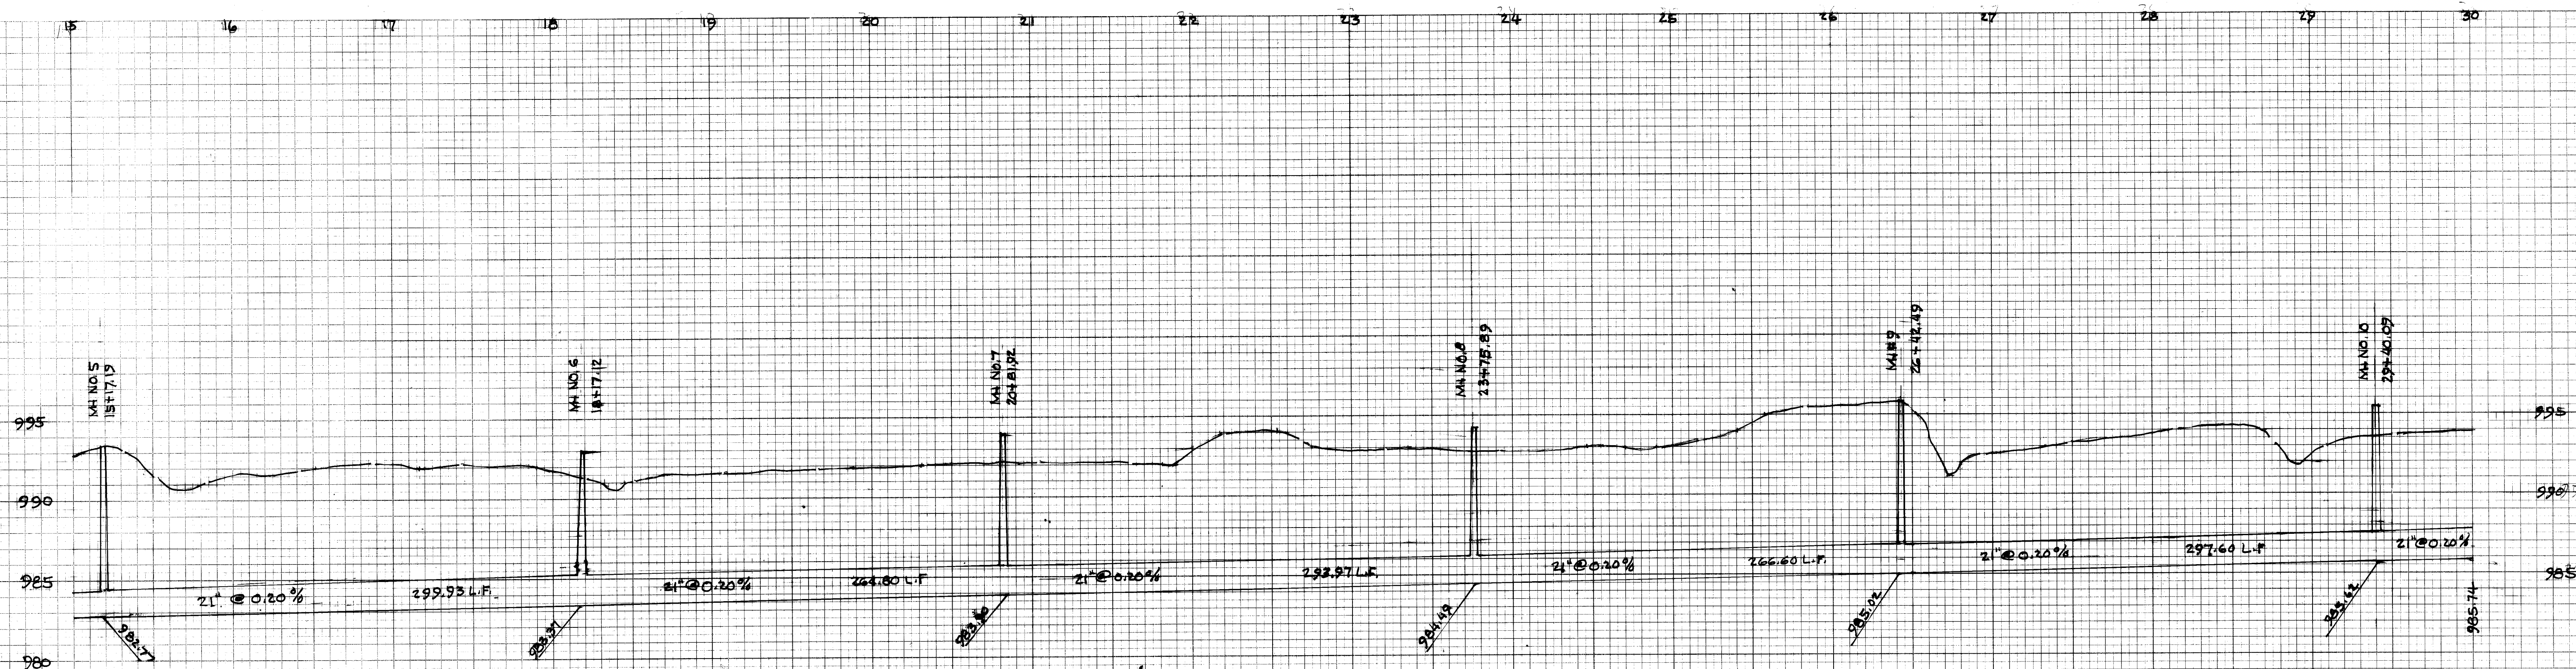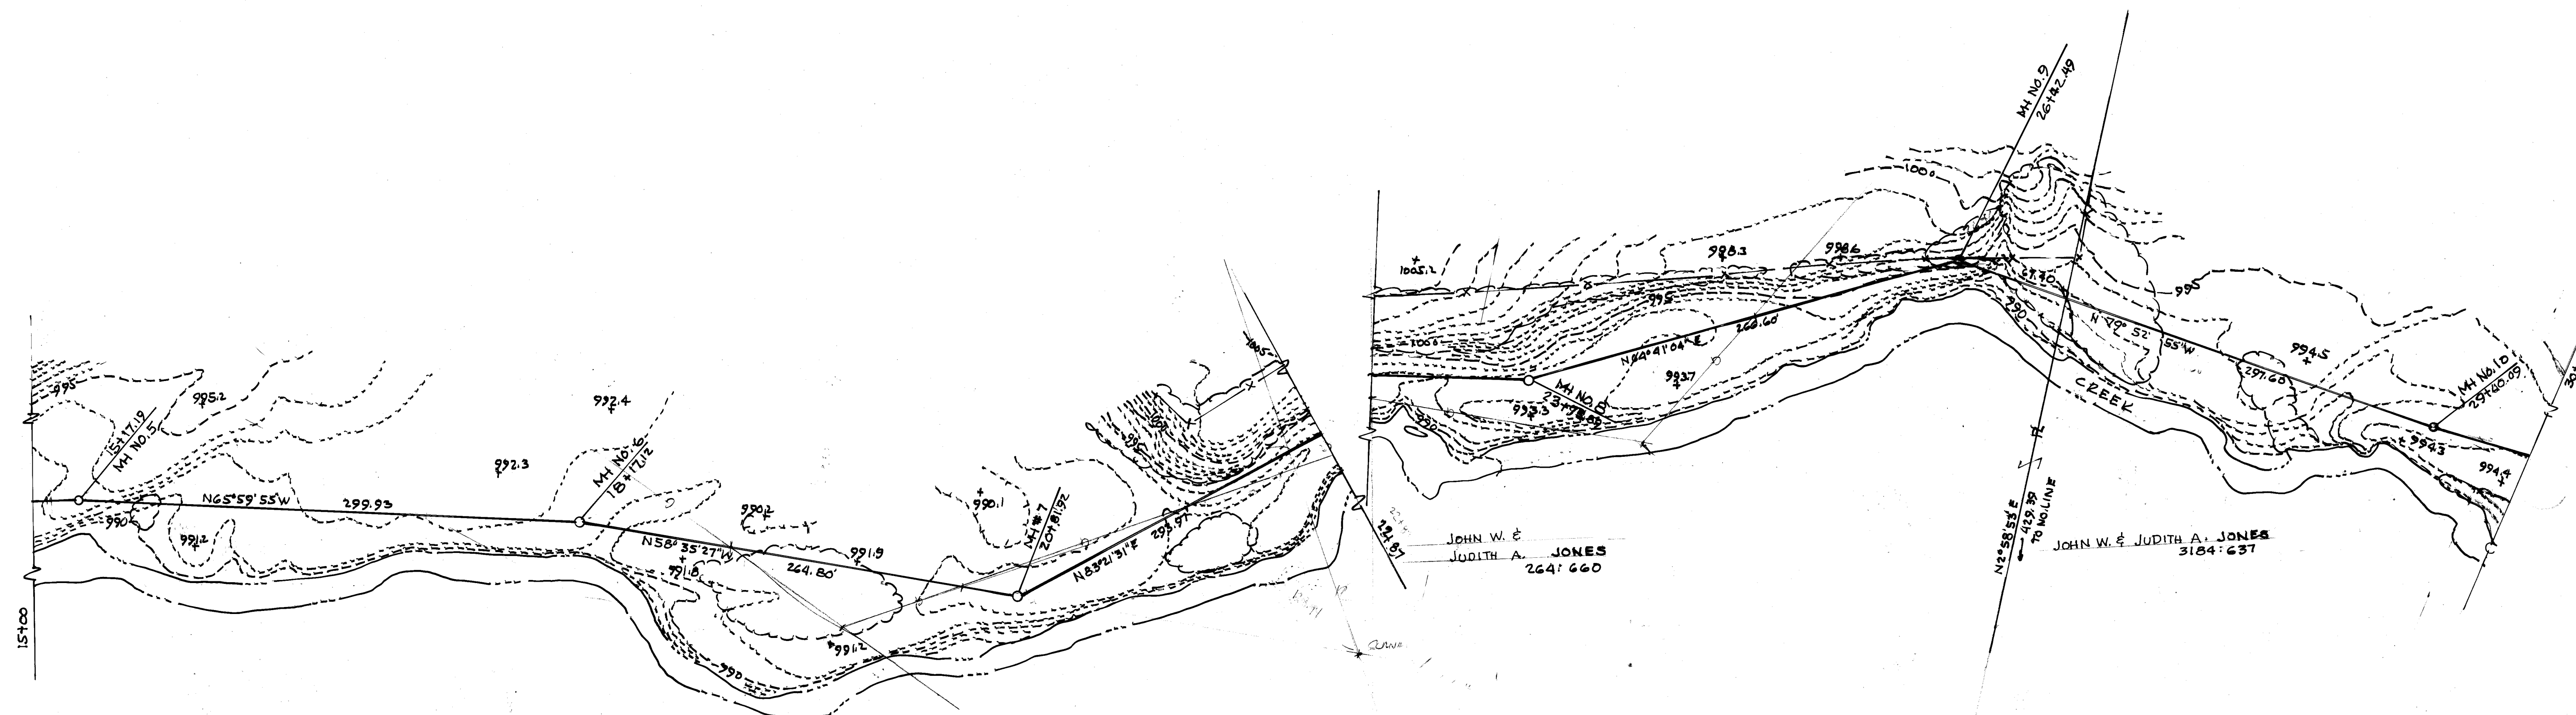


SCALE 1"=50' HOR
1"=5' VER
DEPT. OF PUBLIC SERVICE
ENGINEERING DIVISION
DR. BY R.F. WAGONER

FINAL	SURVEYED	DATE
SURVEY	PLOTTED	BY
NOTE BOOK	TEMPERATURE	
NO.	AREAS CHECKED	


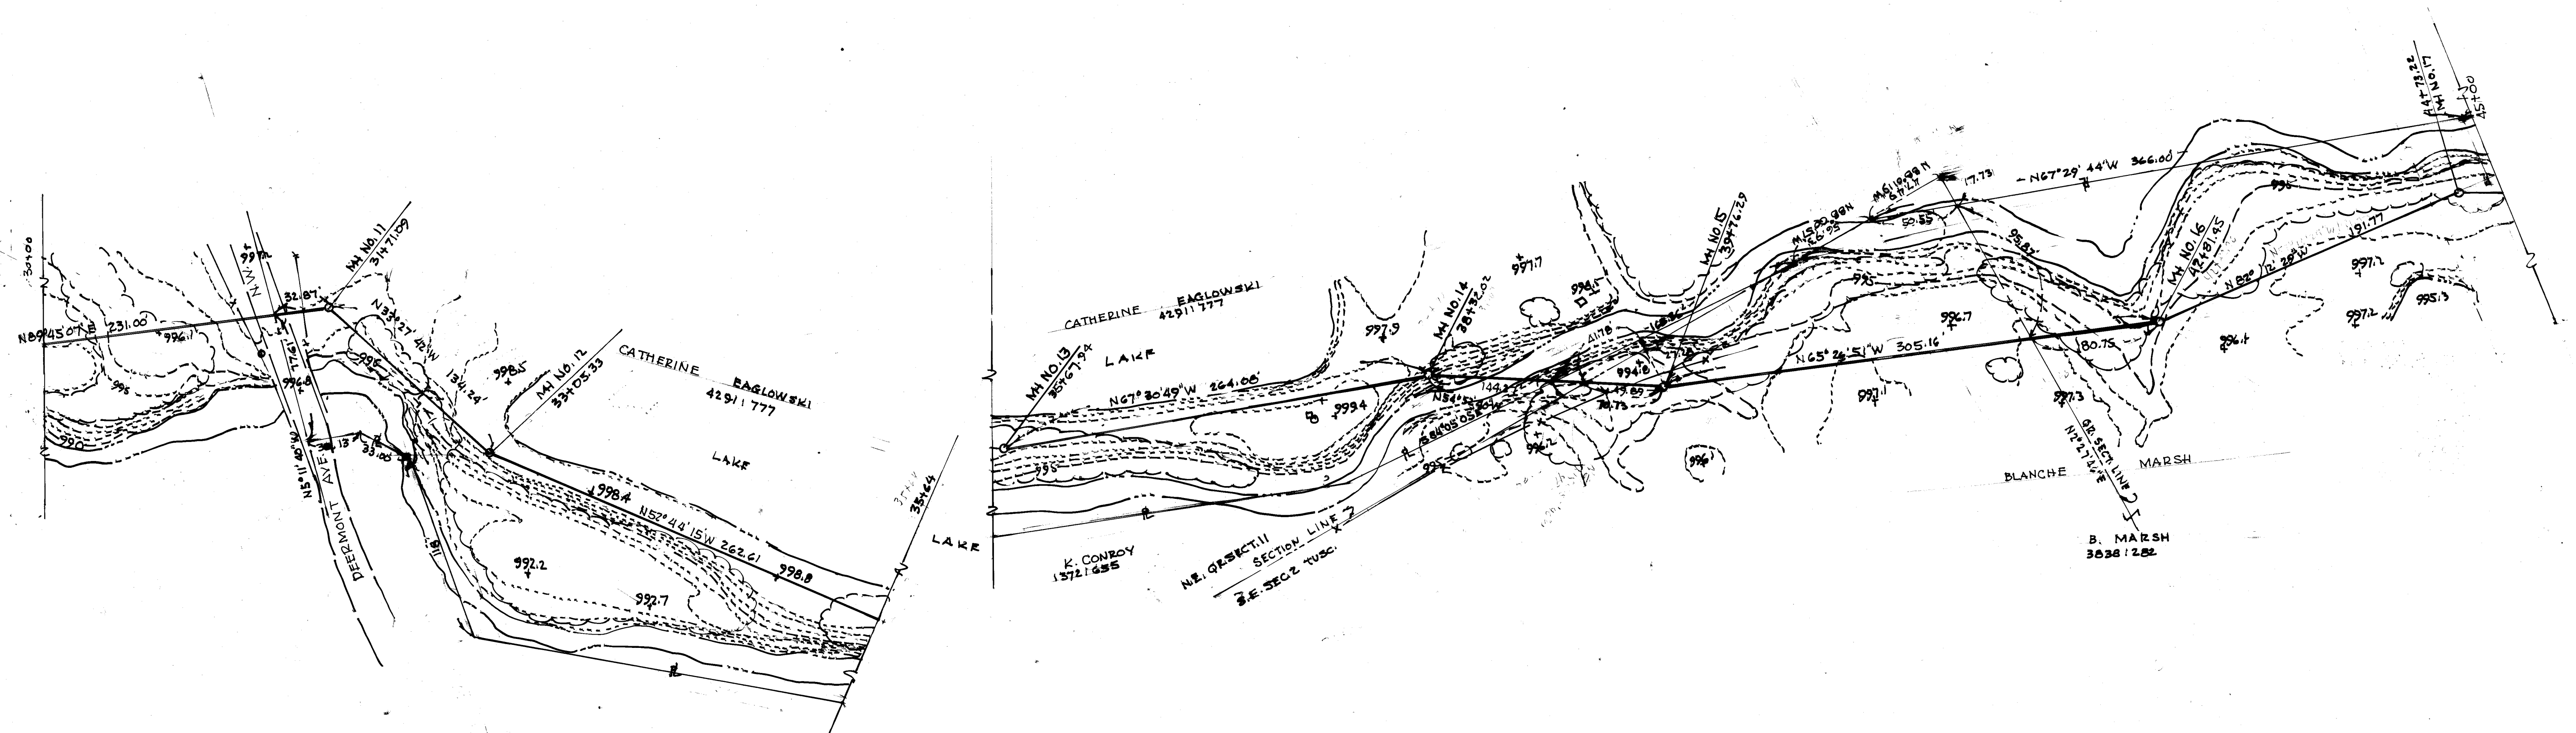


ORIGINAL	SURVEYED	DATE
SURVEY	PLOTTED	BY
NOTE BOOK	TEMPERATURE	
NO.	AREAS CHECKED	

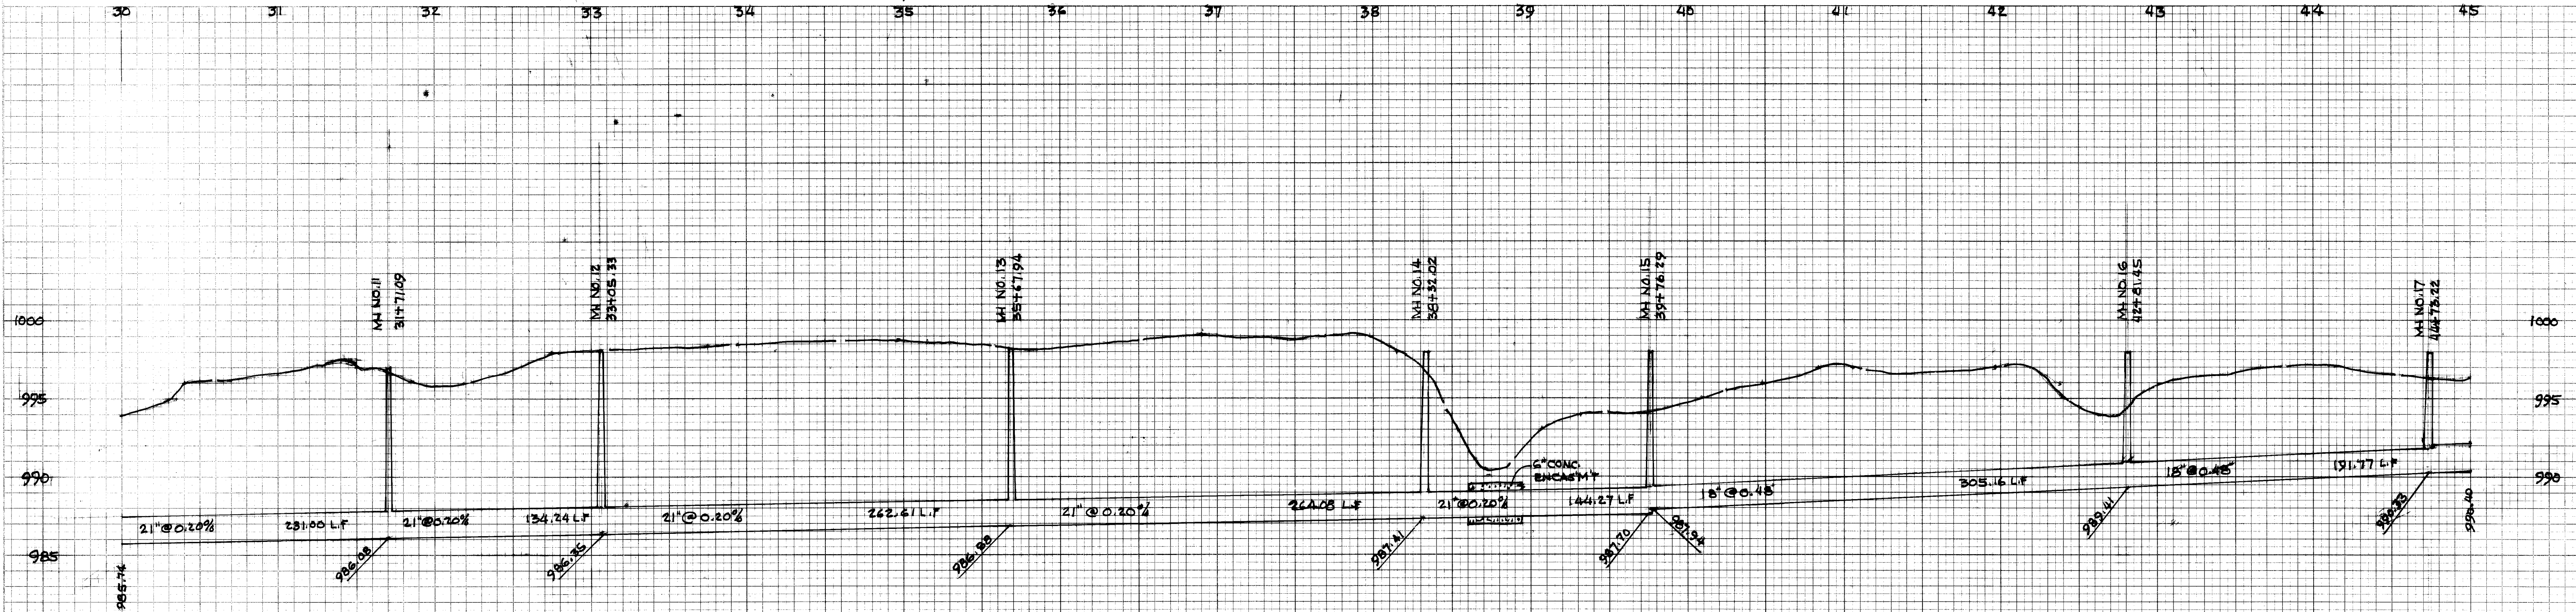


CITY OF MASSILLON, OHIO
 WEST CIPPO CREEK TRUNK SEWER
 SCALE 1"=50' HOR 1"=5' VER
 DEBY R.F. WAGONER
 DEPT. OF PUBLIC SERVICE
 ENGINEERING DIVISION

ORIGINAL	DATE
SURVEYED	1950
PLOTTED	1950
INDEXED	1950
TELETYPE	1950
AREAS	1950
NO. OF AREAS INDEXED	1950

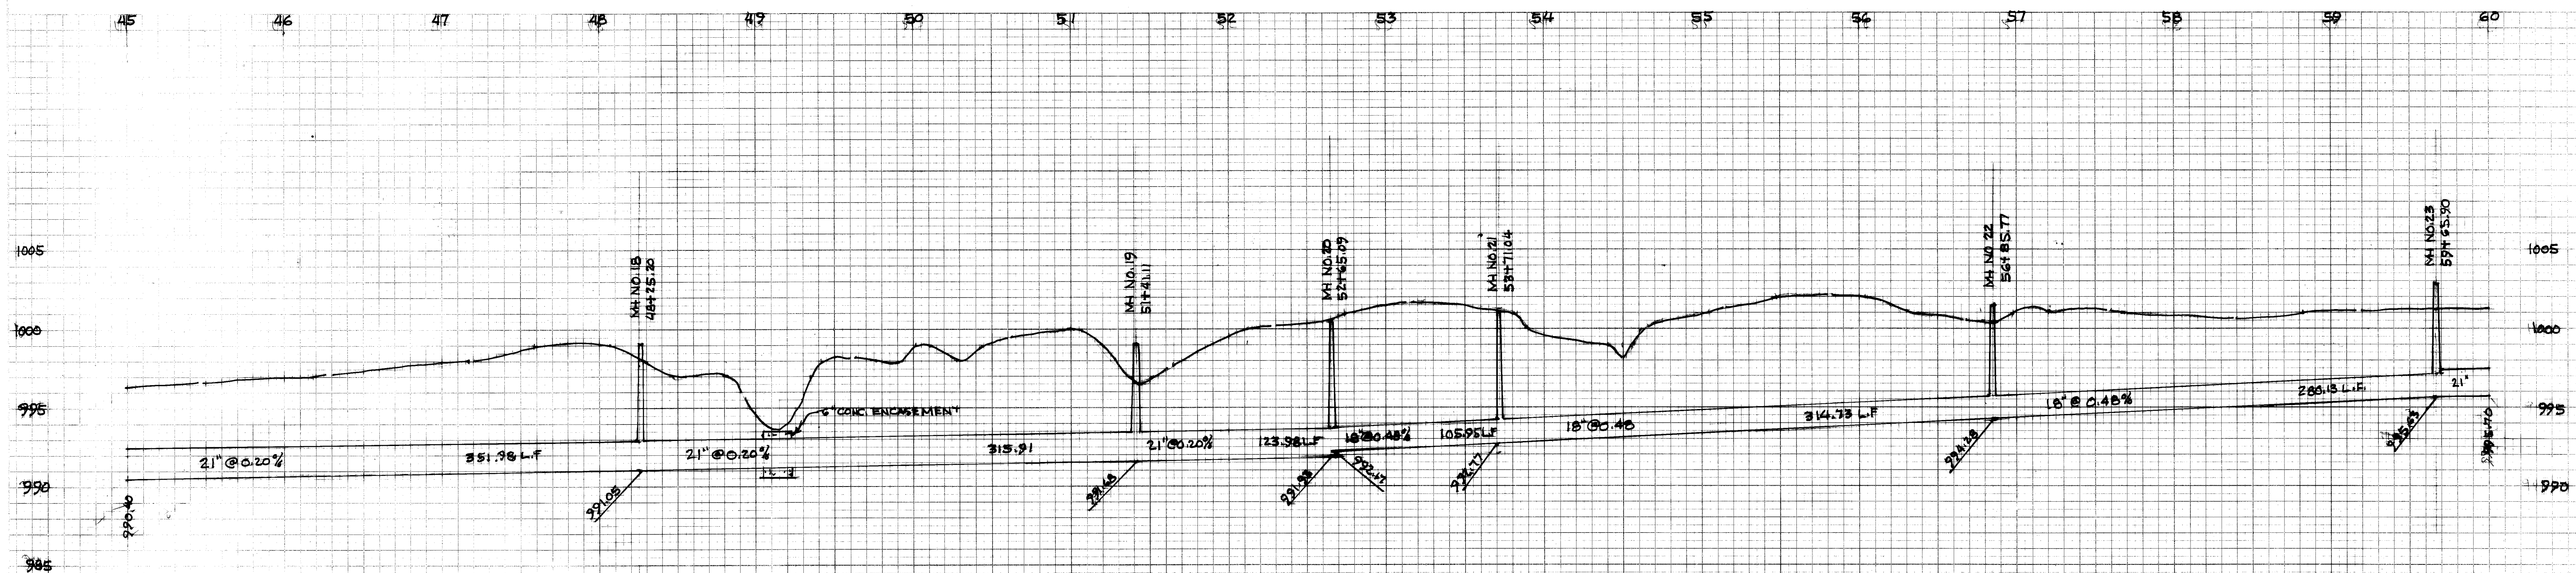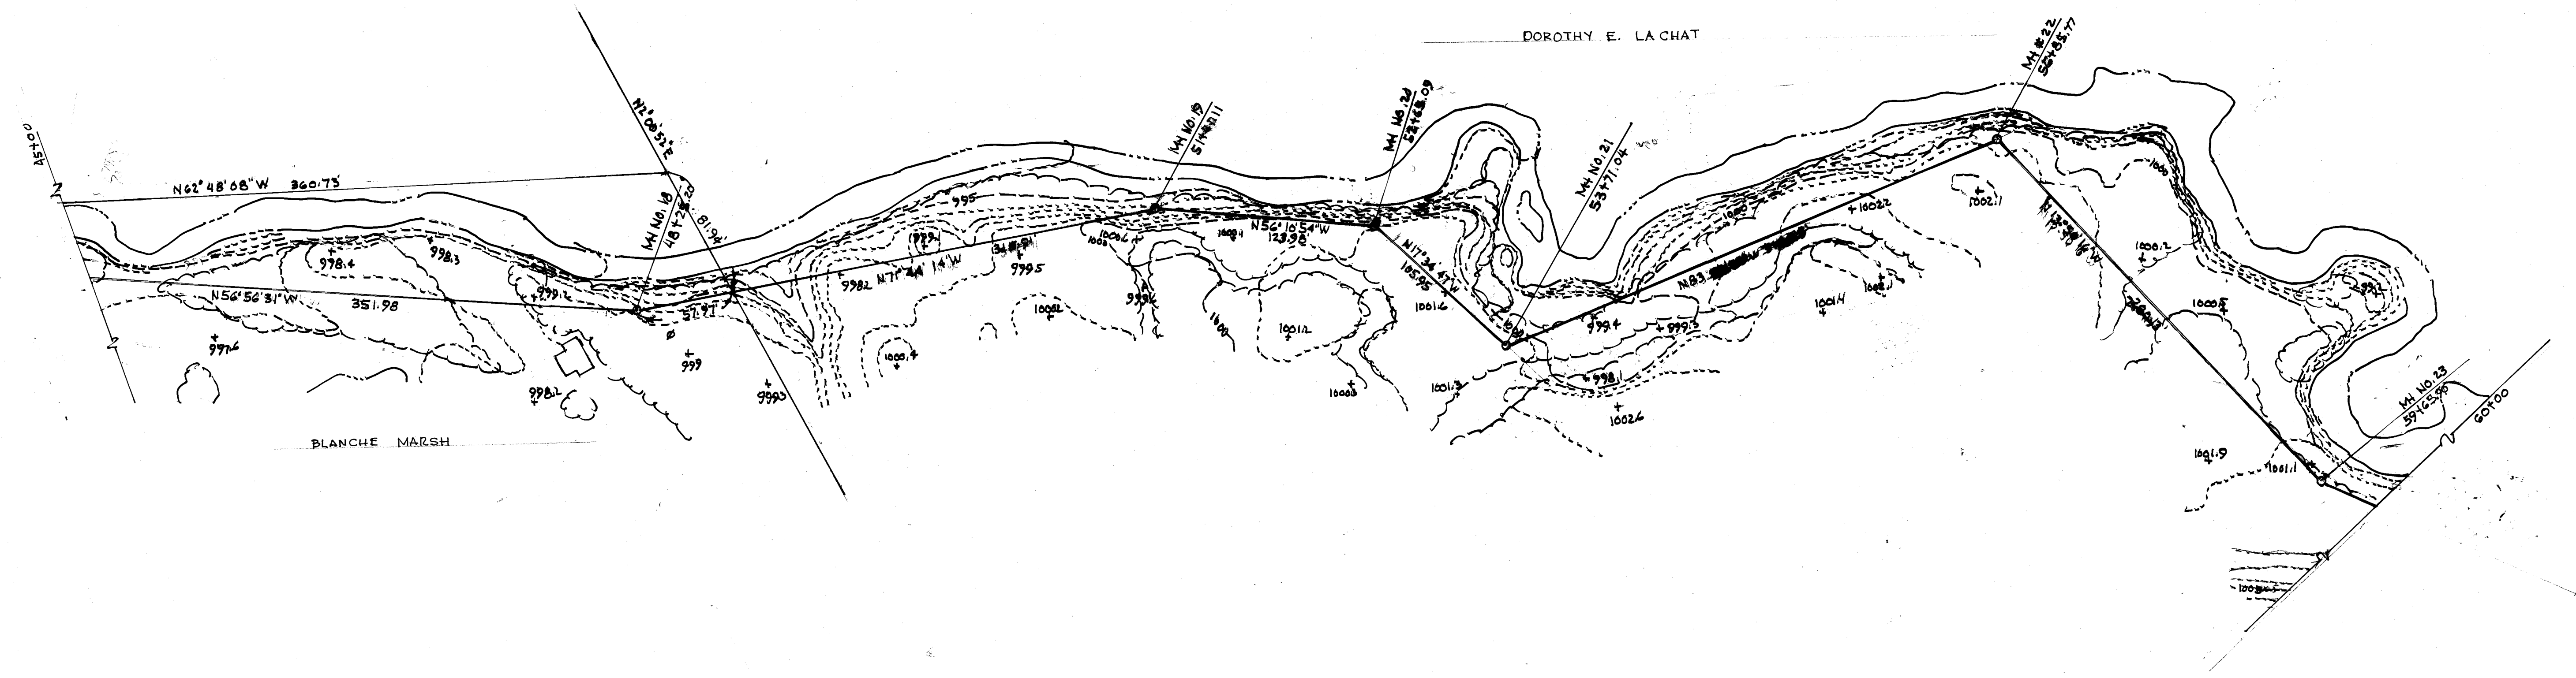


CITY OF MASSILLON, OHIO
WEST SIPPO CREEK TRUNK SEWER
SCALE 1"=50' HOR. DEPT. OF PUBLIC SERVICE
1"=5' VER. ENGINEERING DIVISION
DR. BY R.F. WAGONER

ORIGINAL	SURVEYED	25	DATE
SURVEY	PLOTTED		
NOTE BOOK	TEMPLATE		
AREAS			


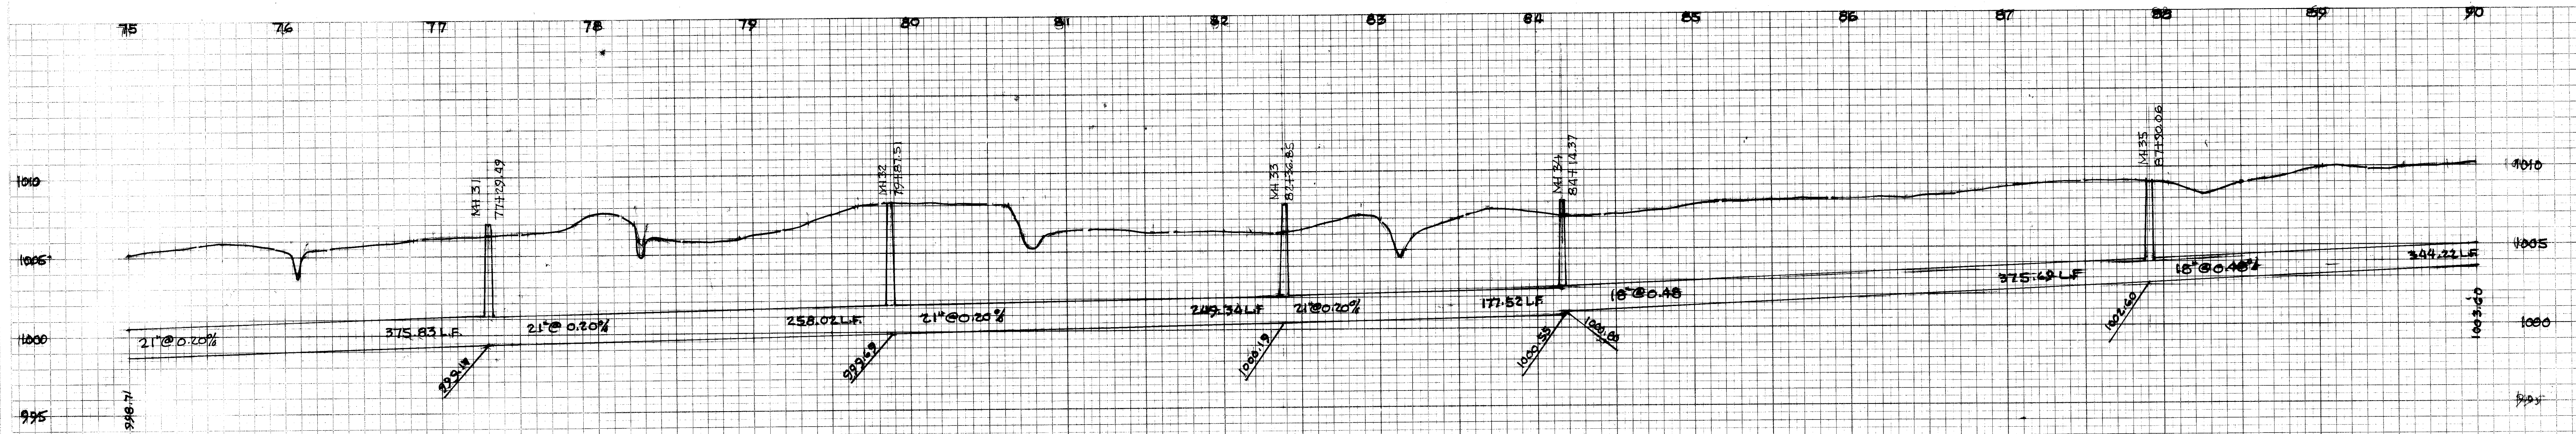
~~7~~ 13

ORIGINAL	SURVEYED	DATE
SURVEY	PLOTTED	BY
NOTE BOOK	TEMPLATE	
	AREAS	

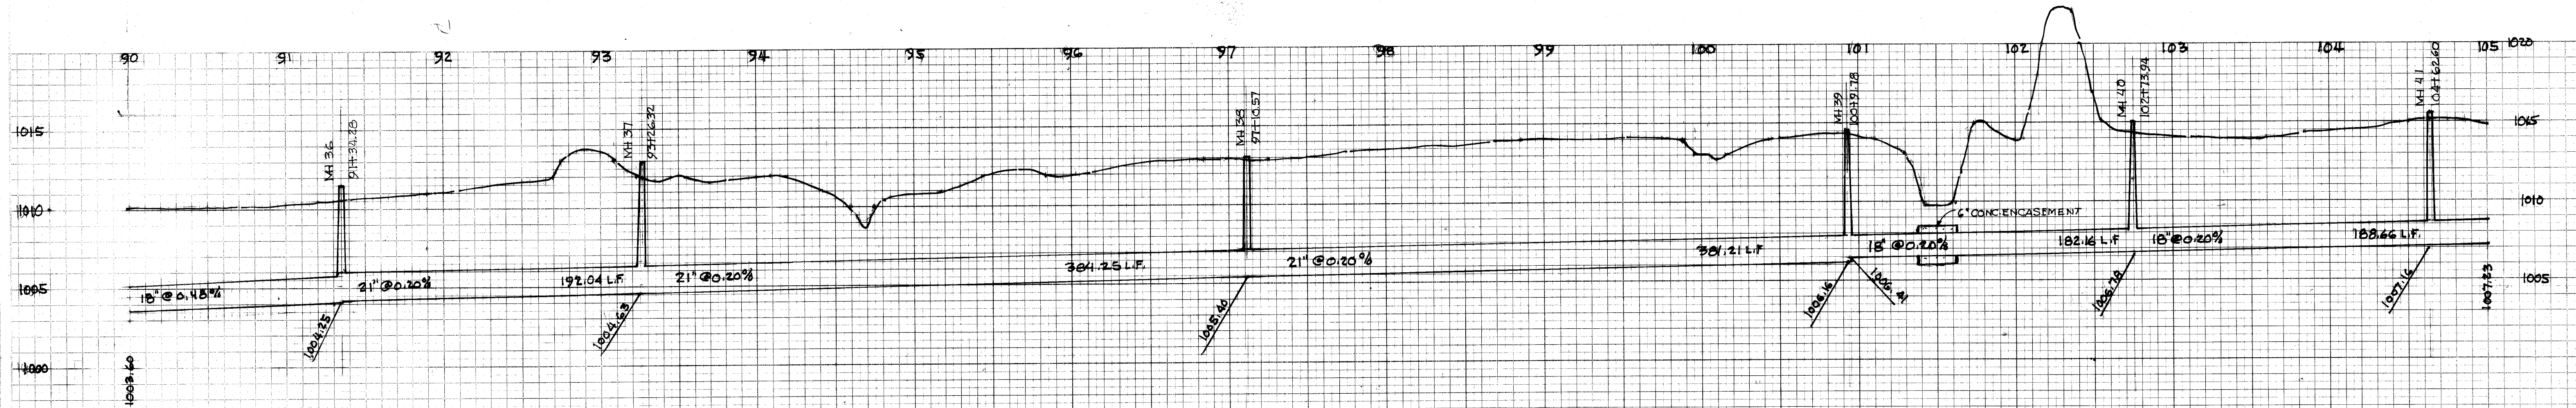



FILE NO SE. 627 ACC. NO. 3258

ORIGINAL	SURVEY	DATE
SURVEY	DATE	
PLOTTED	DATE	
TEMPLATE	DATE	
AREAS	DATE	

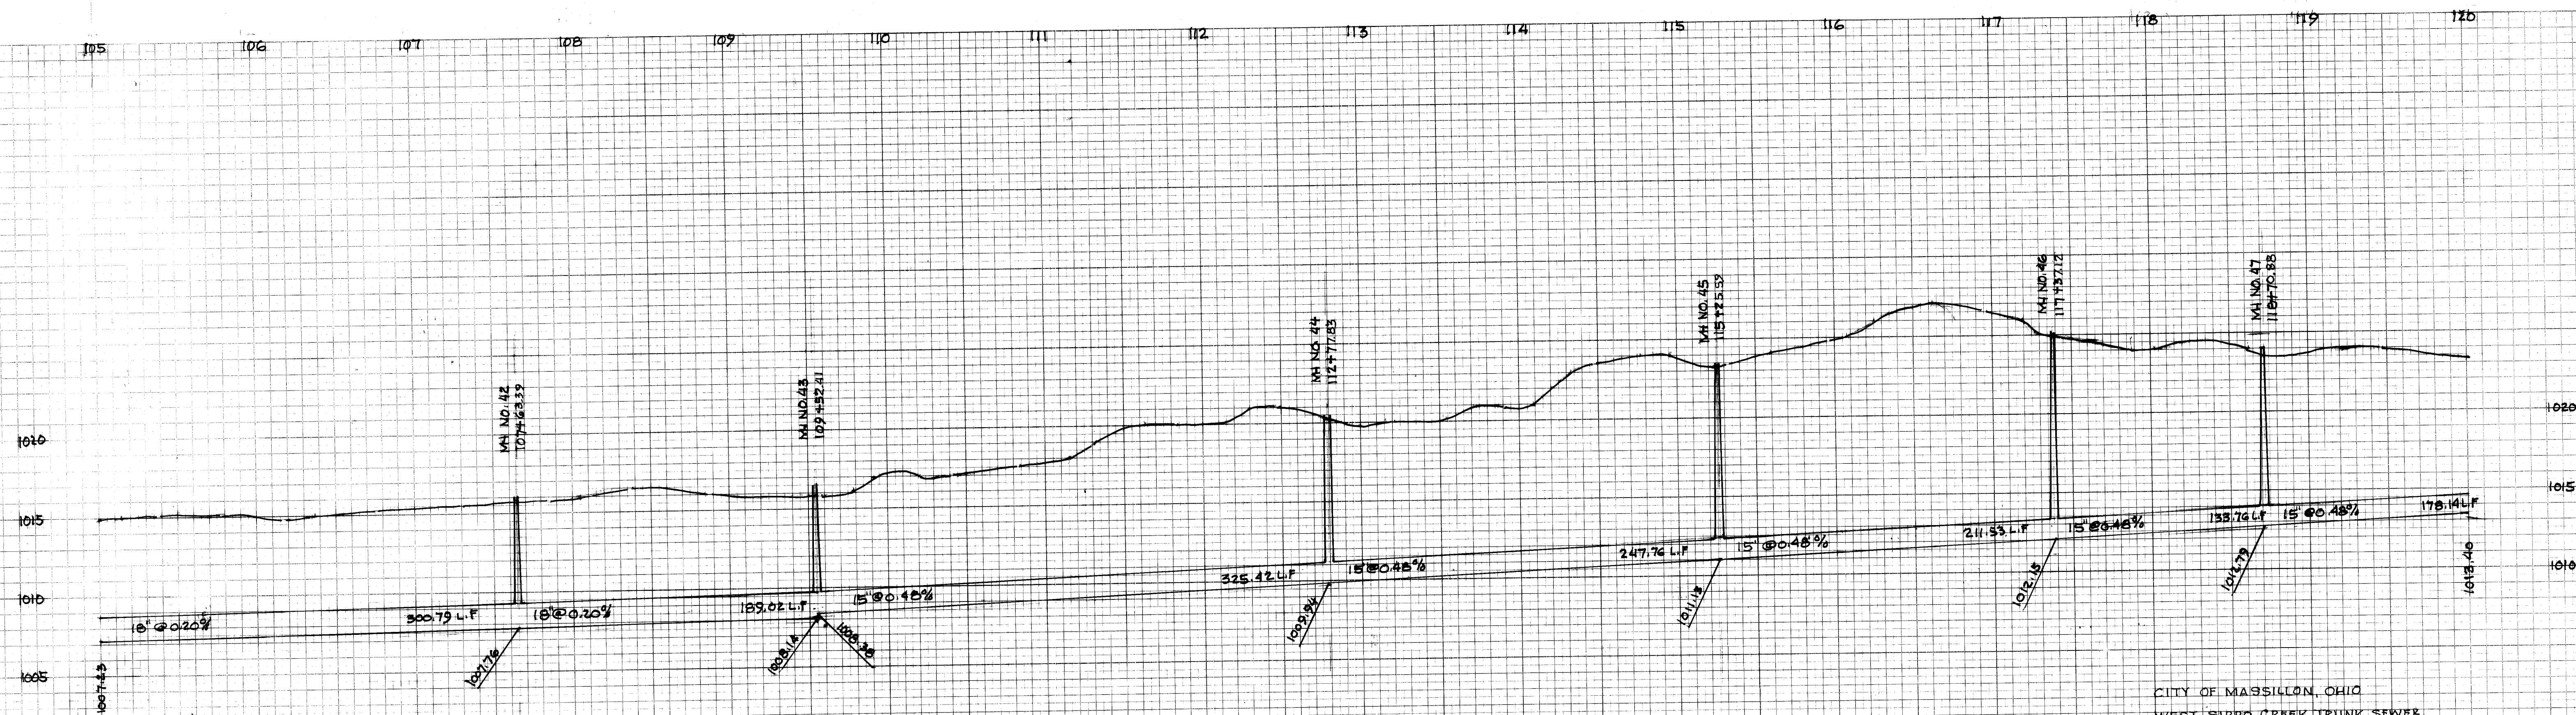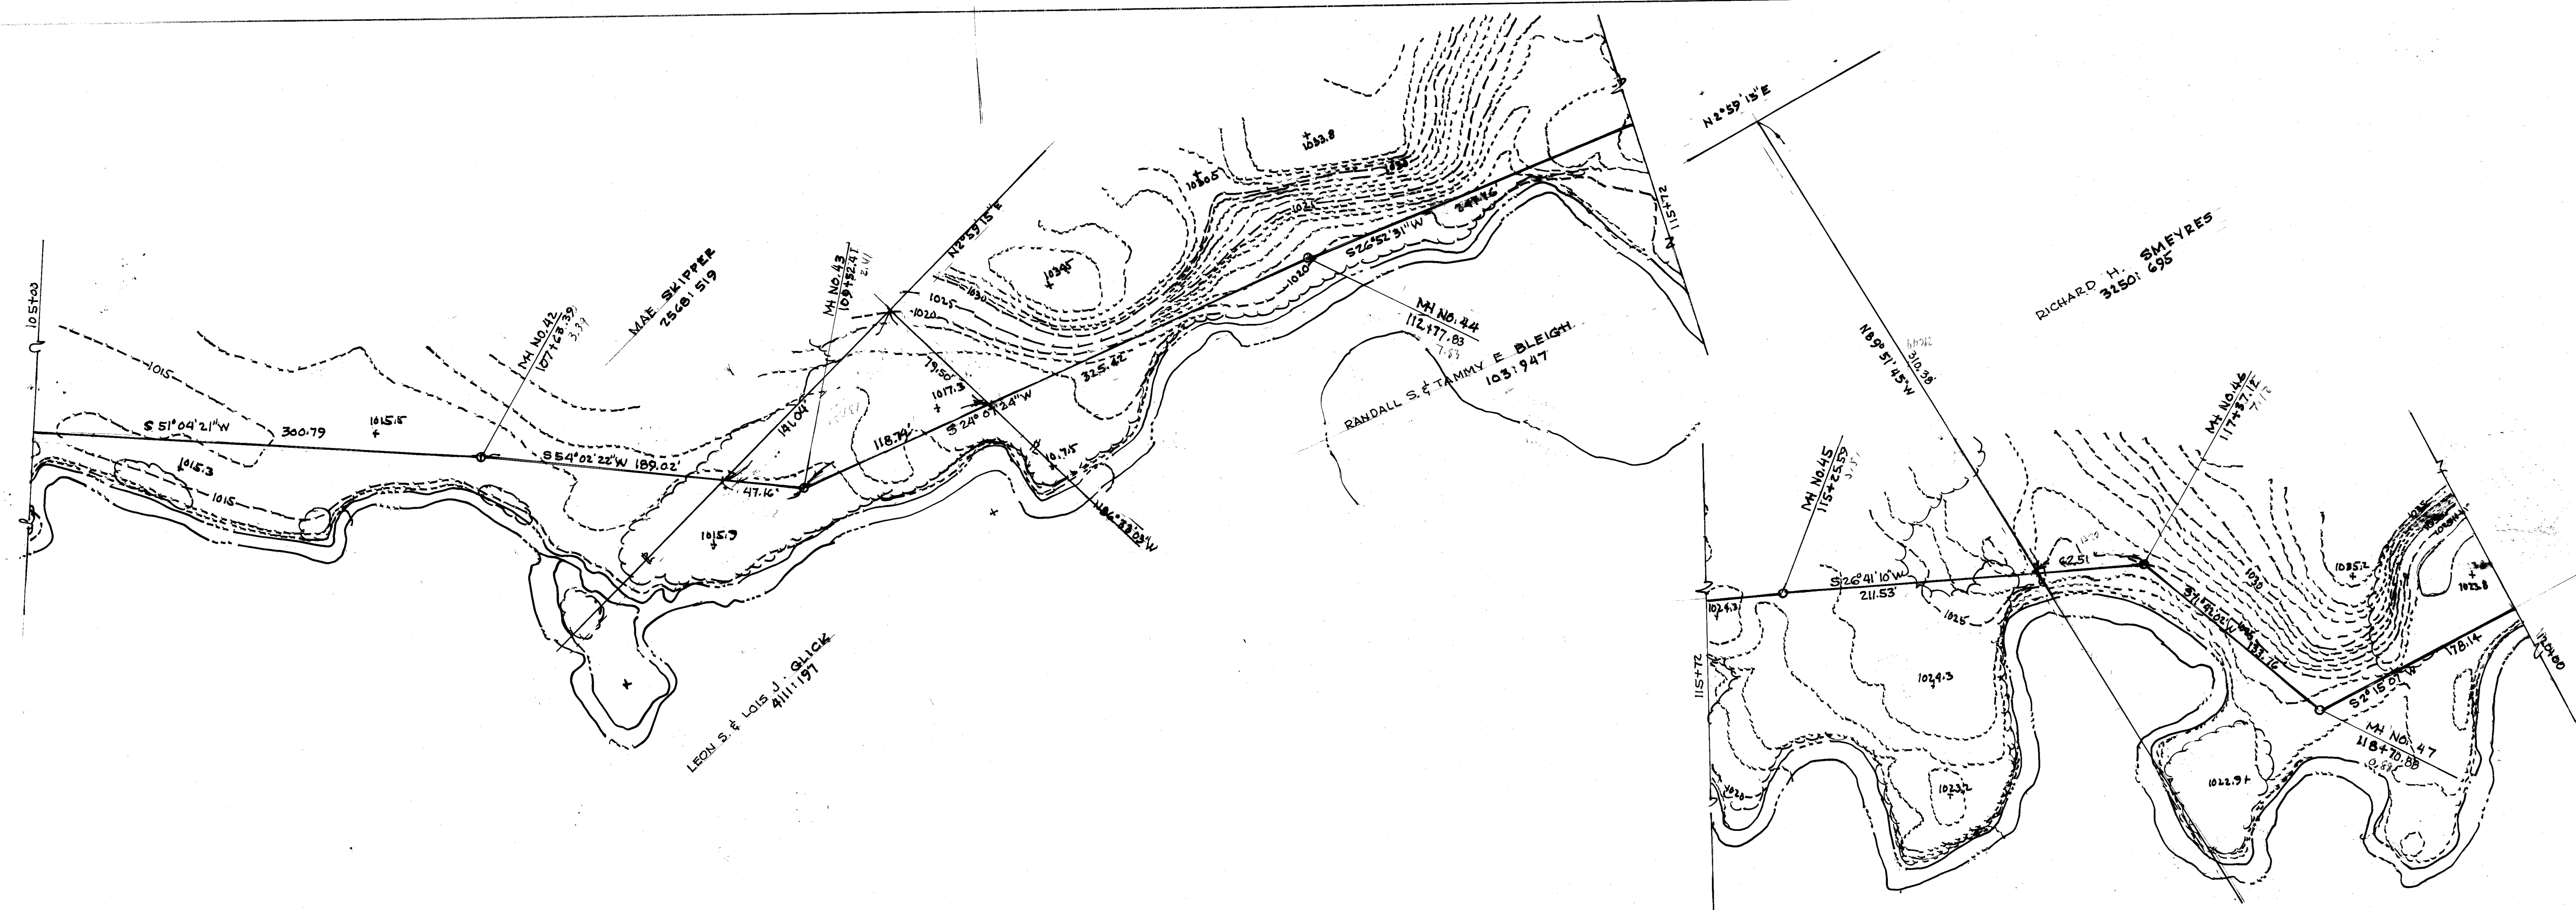


CITY OF MASSILLON, OHIO
WEST DIPPO CREEK TRUNK SEWER
SCALE 1"=50.00' DEPT. OF PUBLIC SERVICE
1"=5.00' ENGINEERING DIVISION
DR. BY R.E. WAGONER


REMARKS
 SURVEYED
 SHOWN
 PLOTTED
 NOTE BOOK
 NO.

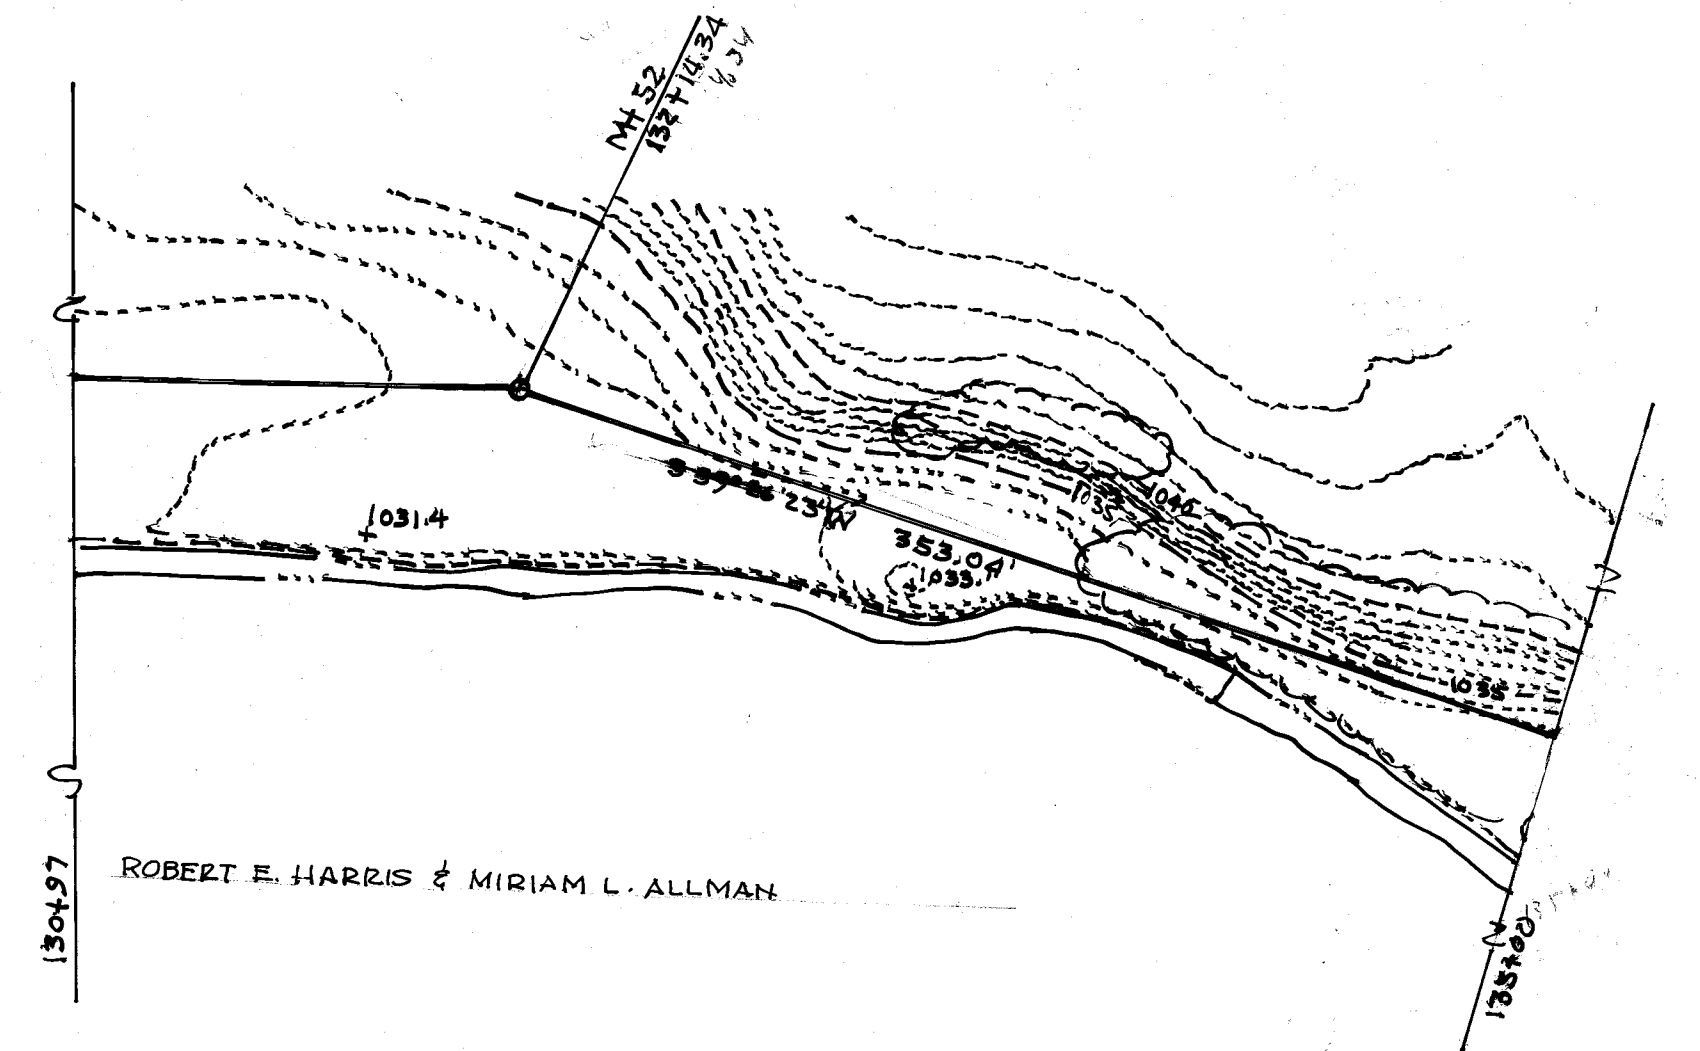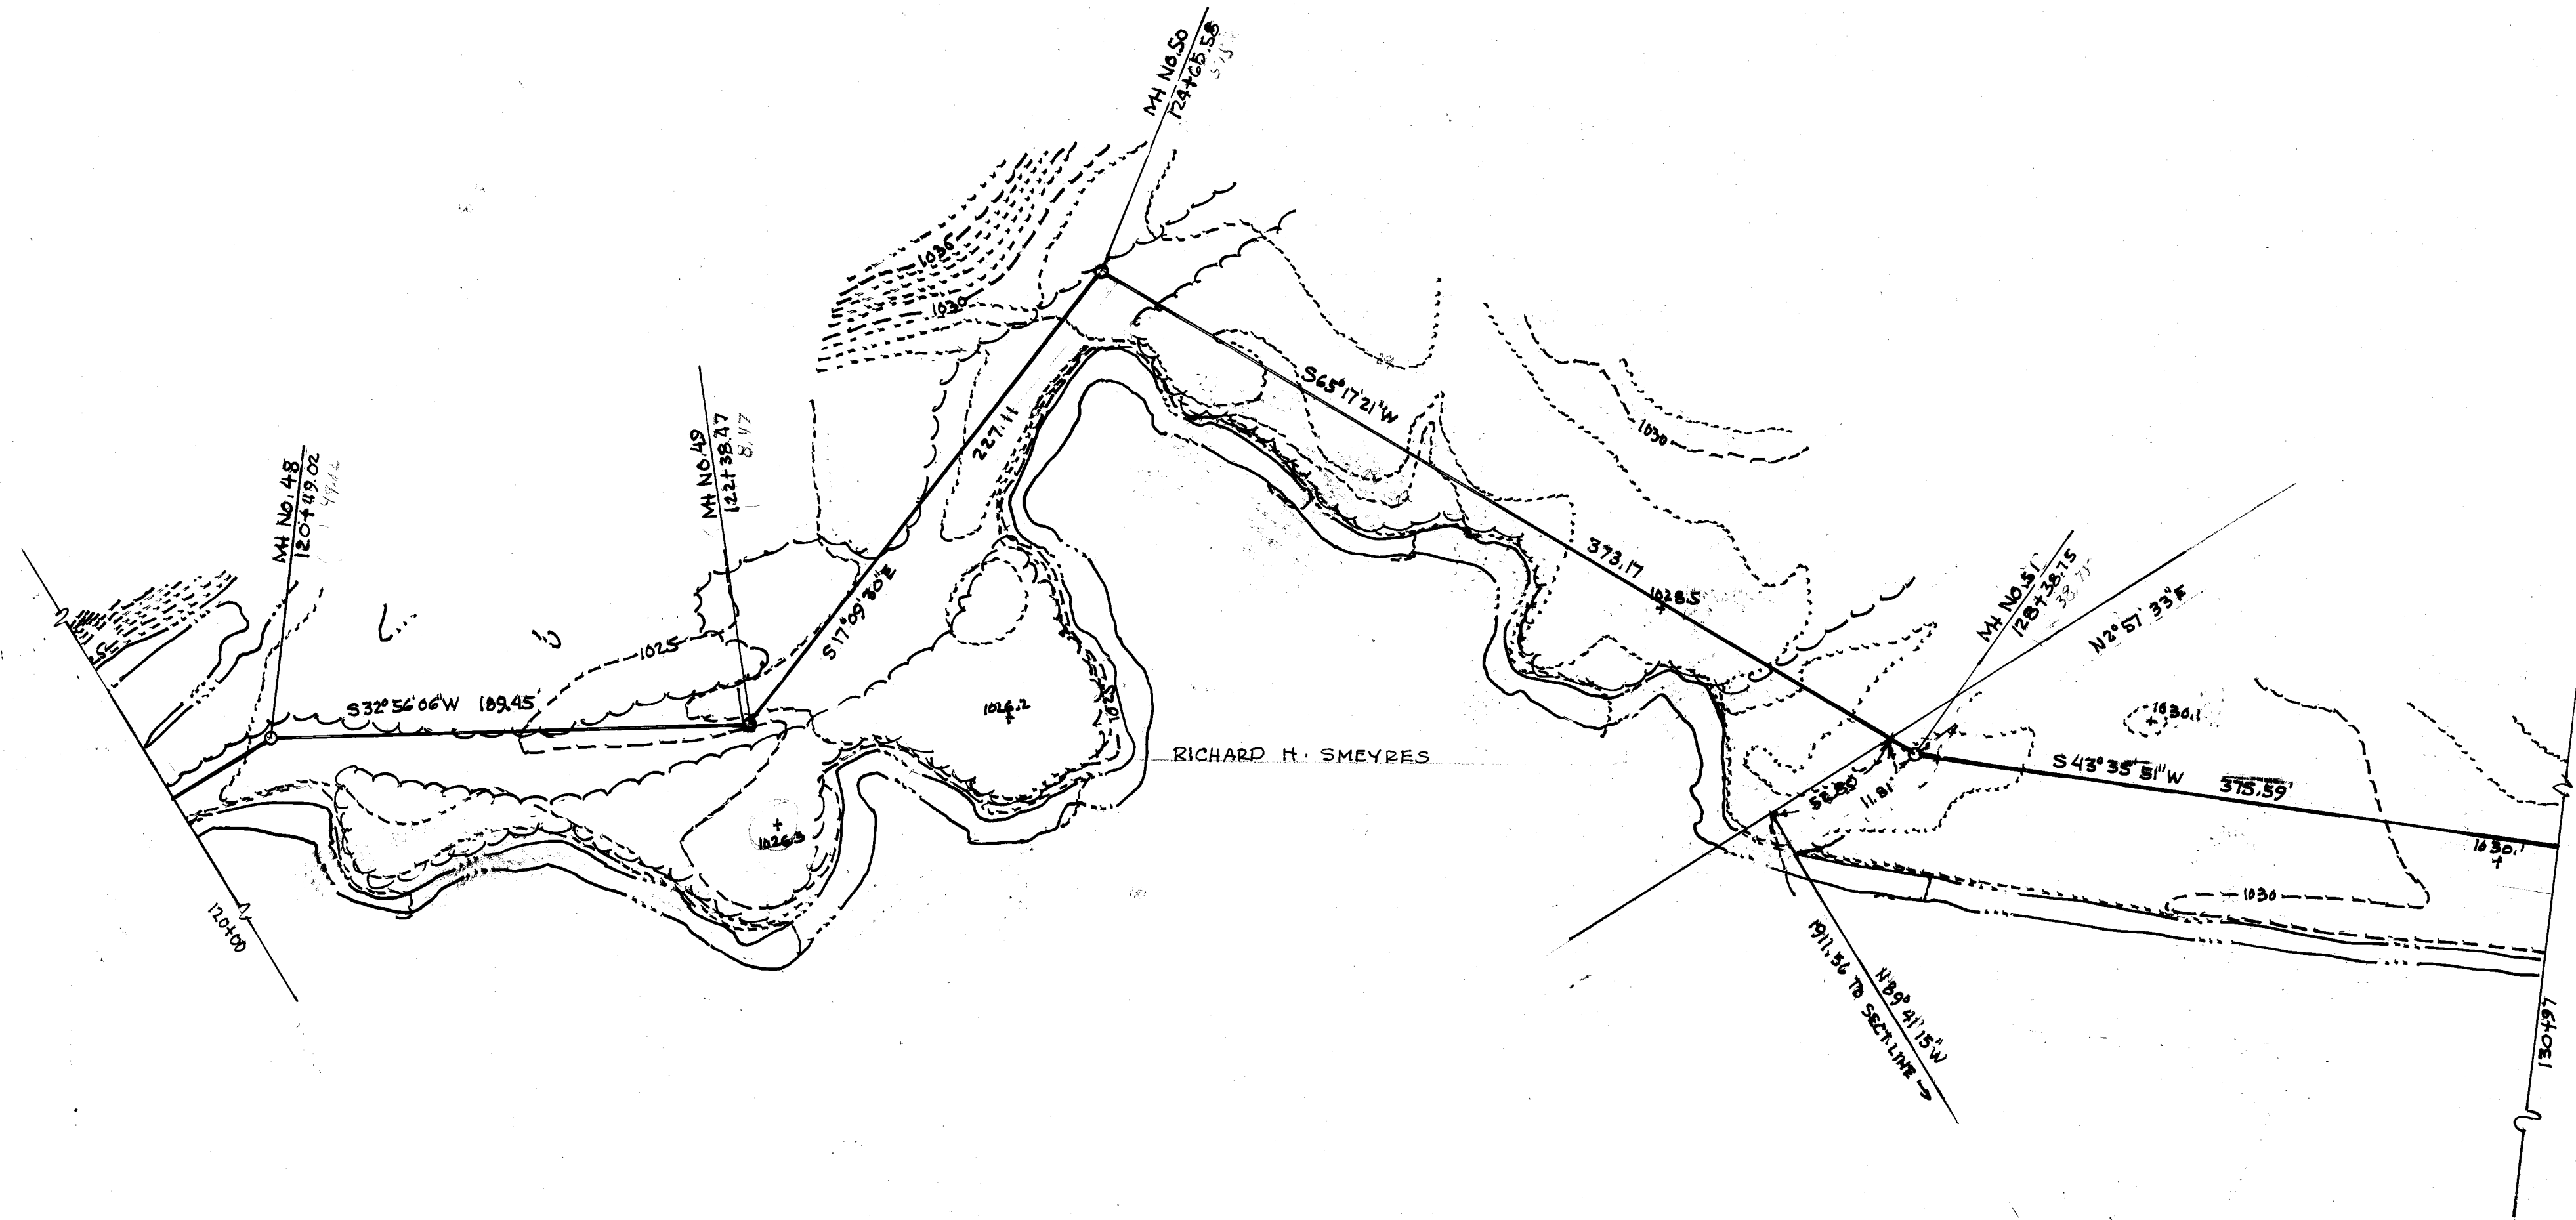


REMARKS
 SURVEYED
 SHOWN
 PLOTTED
 NOTE BOOK
 NO.

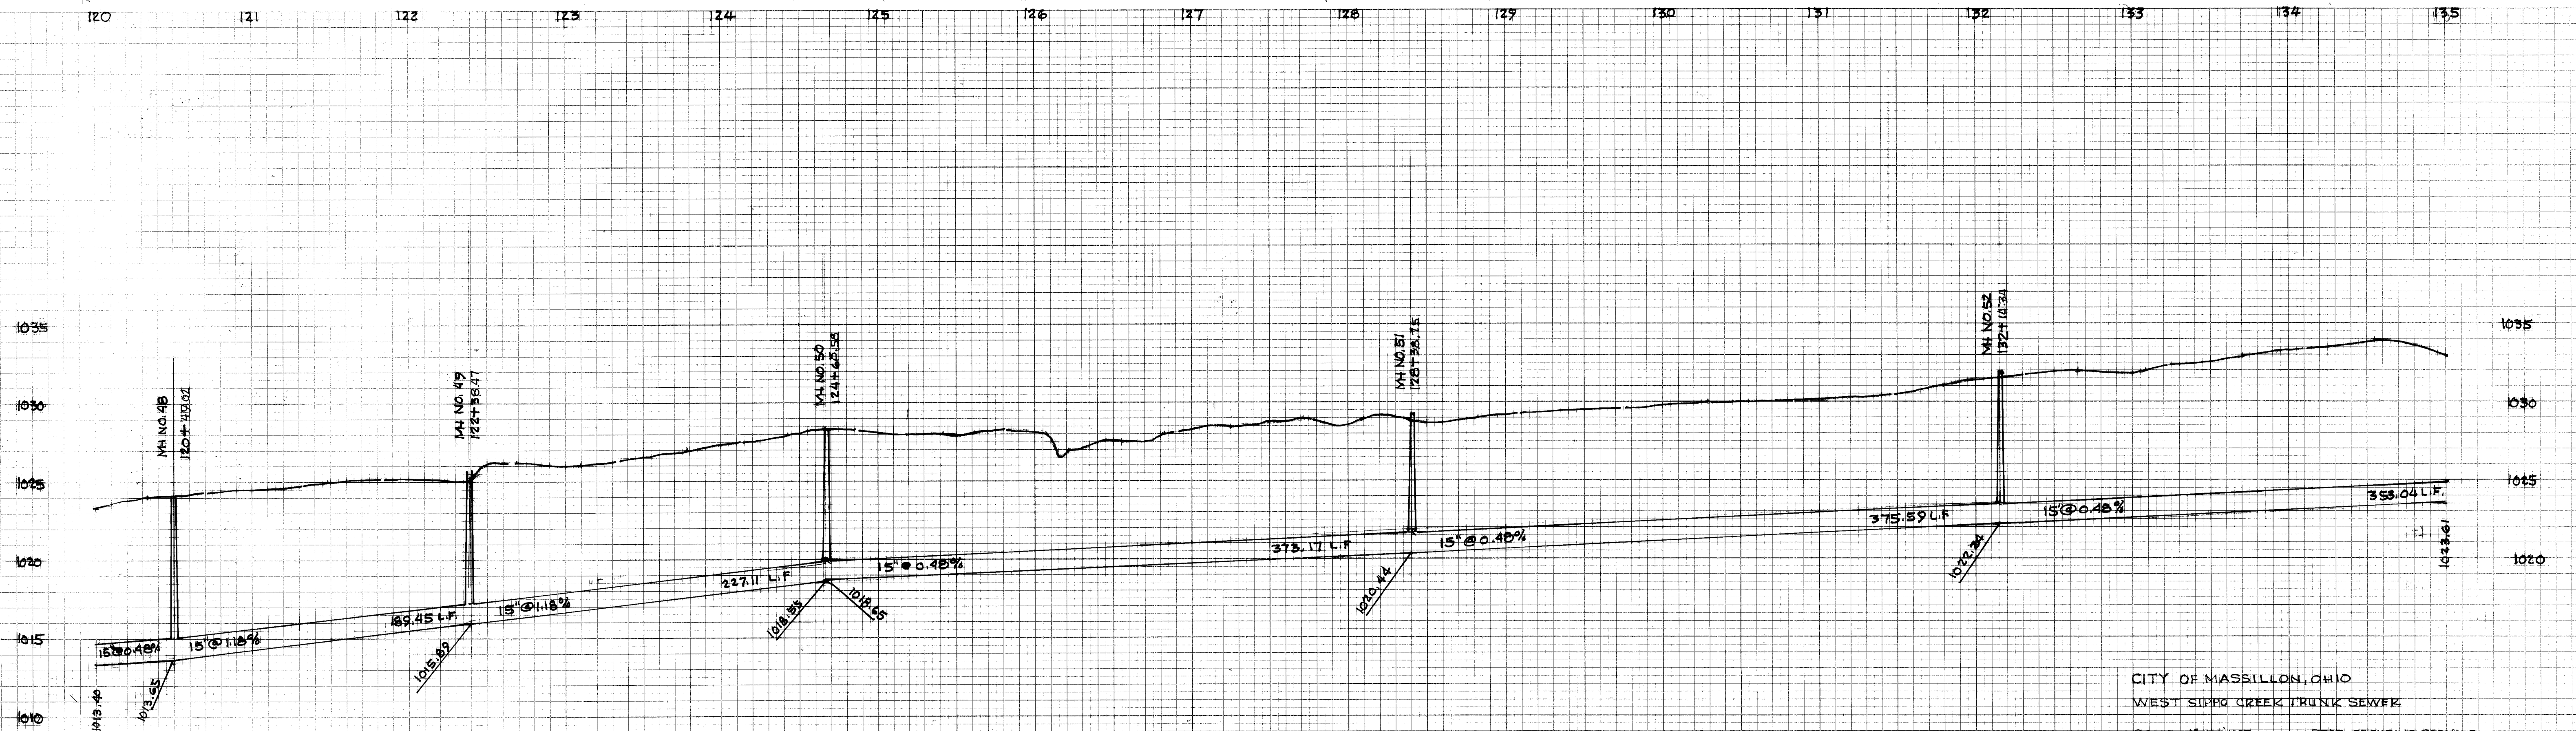

FINAL	SURVEYED	DATE
SURVEY	BY	
NOTE BOOK	PLOTTED	
NO.	AREAS CHECKED	

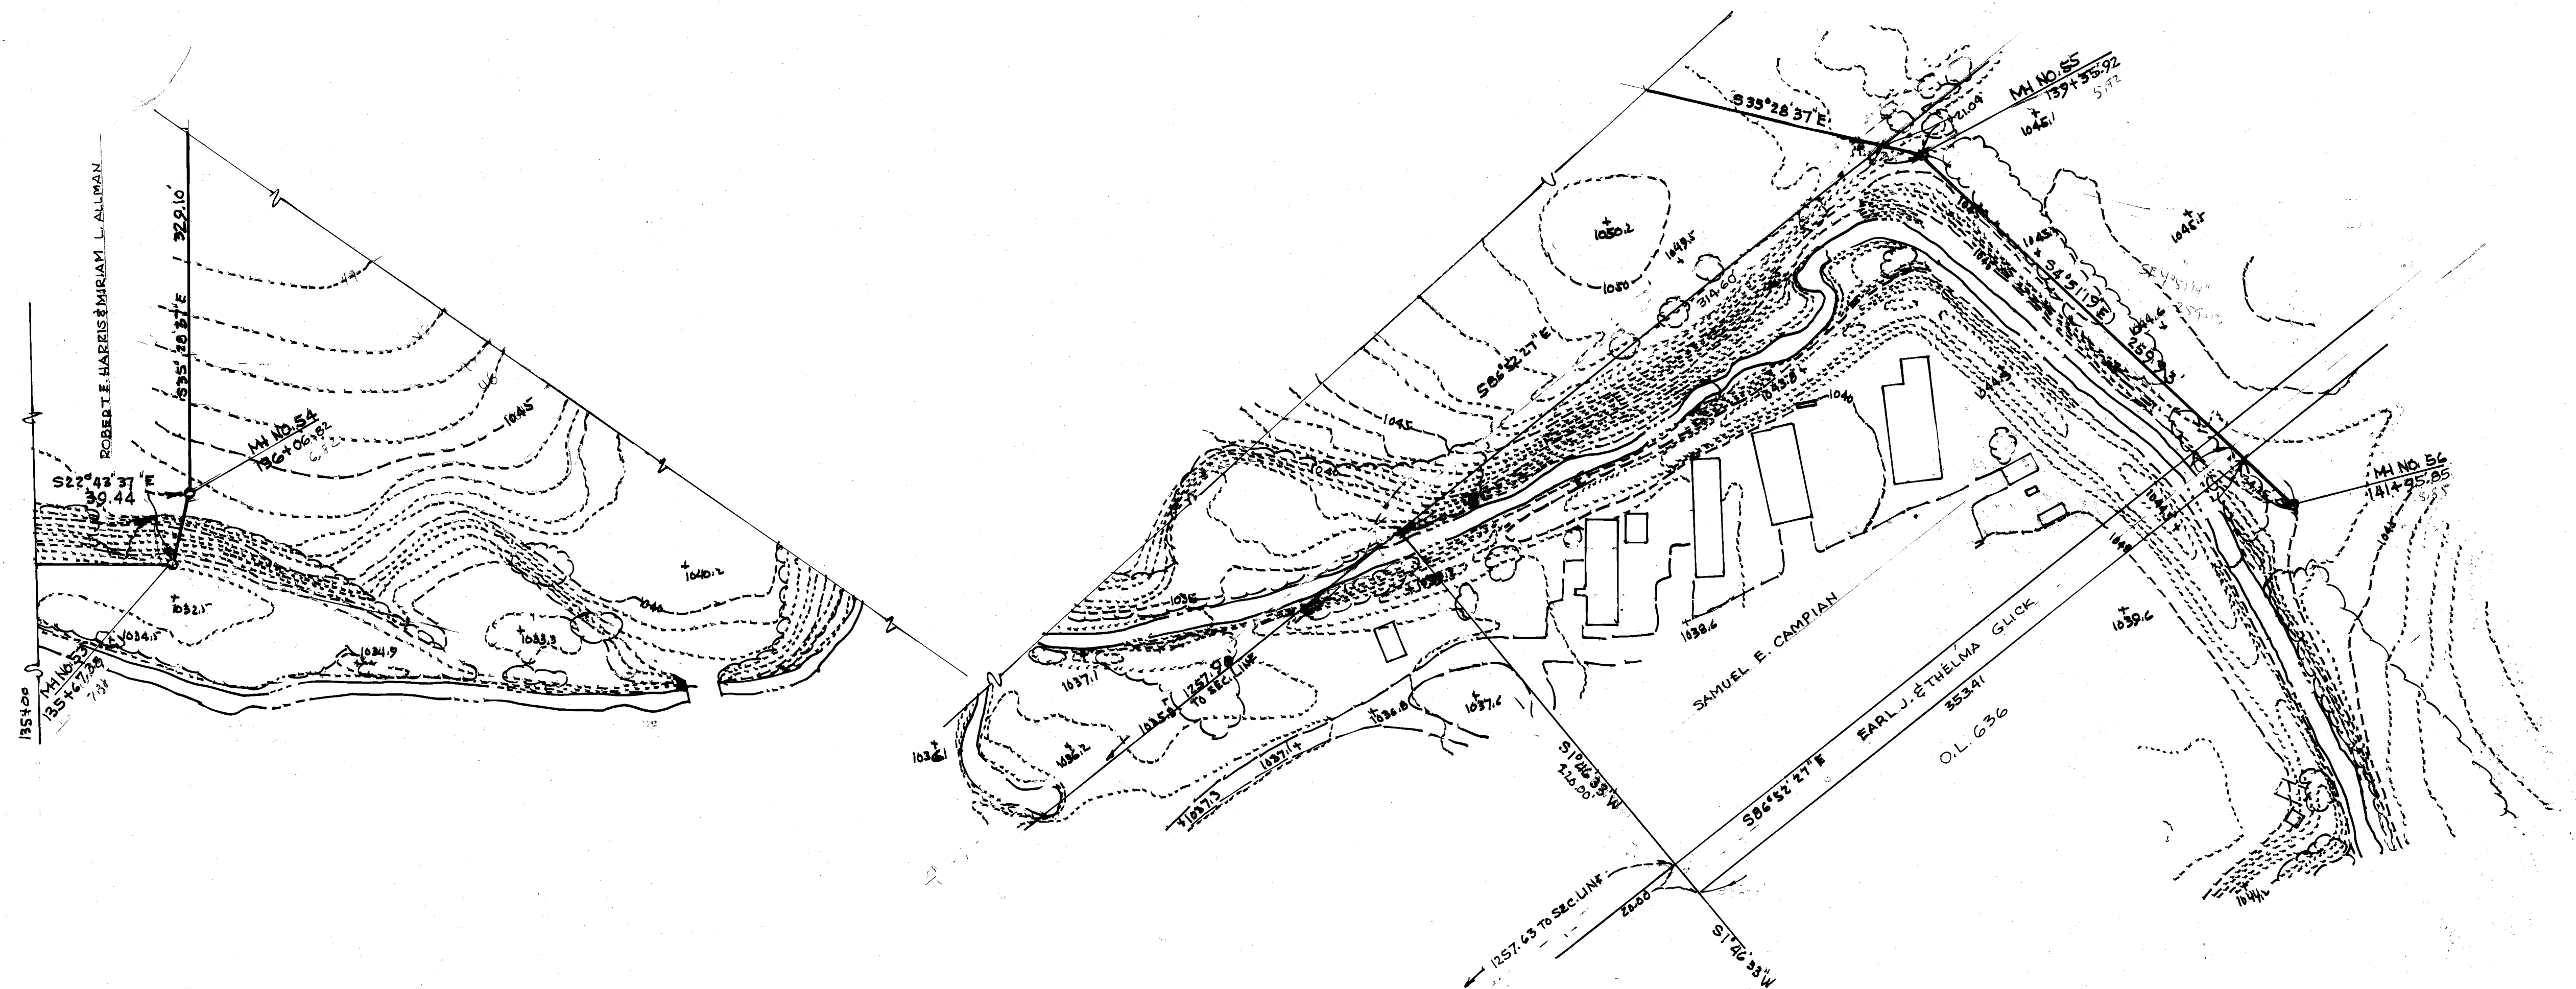

ORIGINAL	SURVEYED	DATE
SURVEY	BY	
NOTE BOOK	PLOTTED	
NO.	AREAS CHECKED	

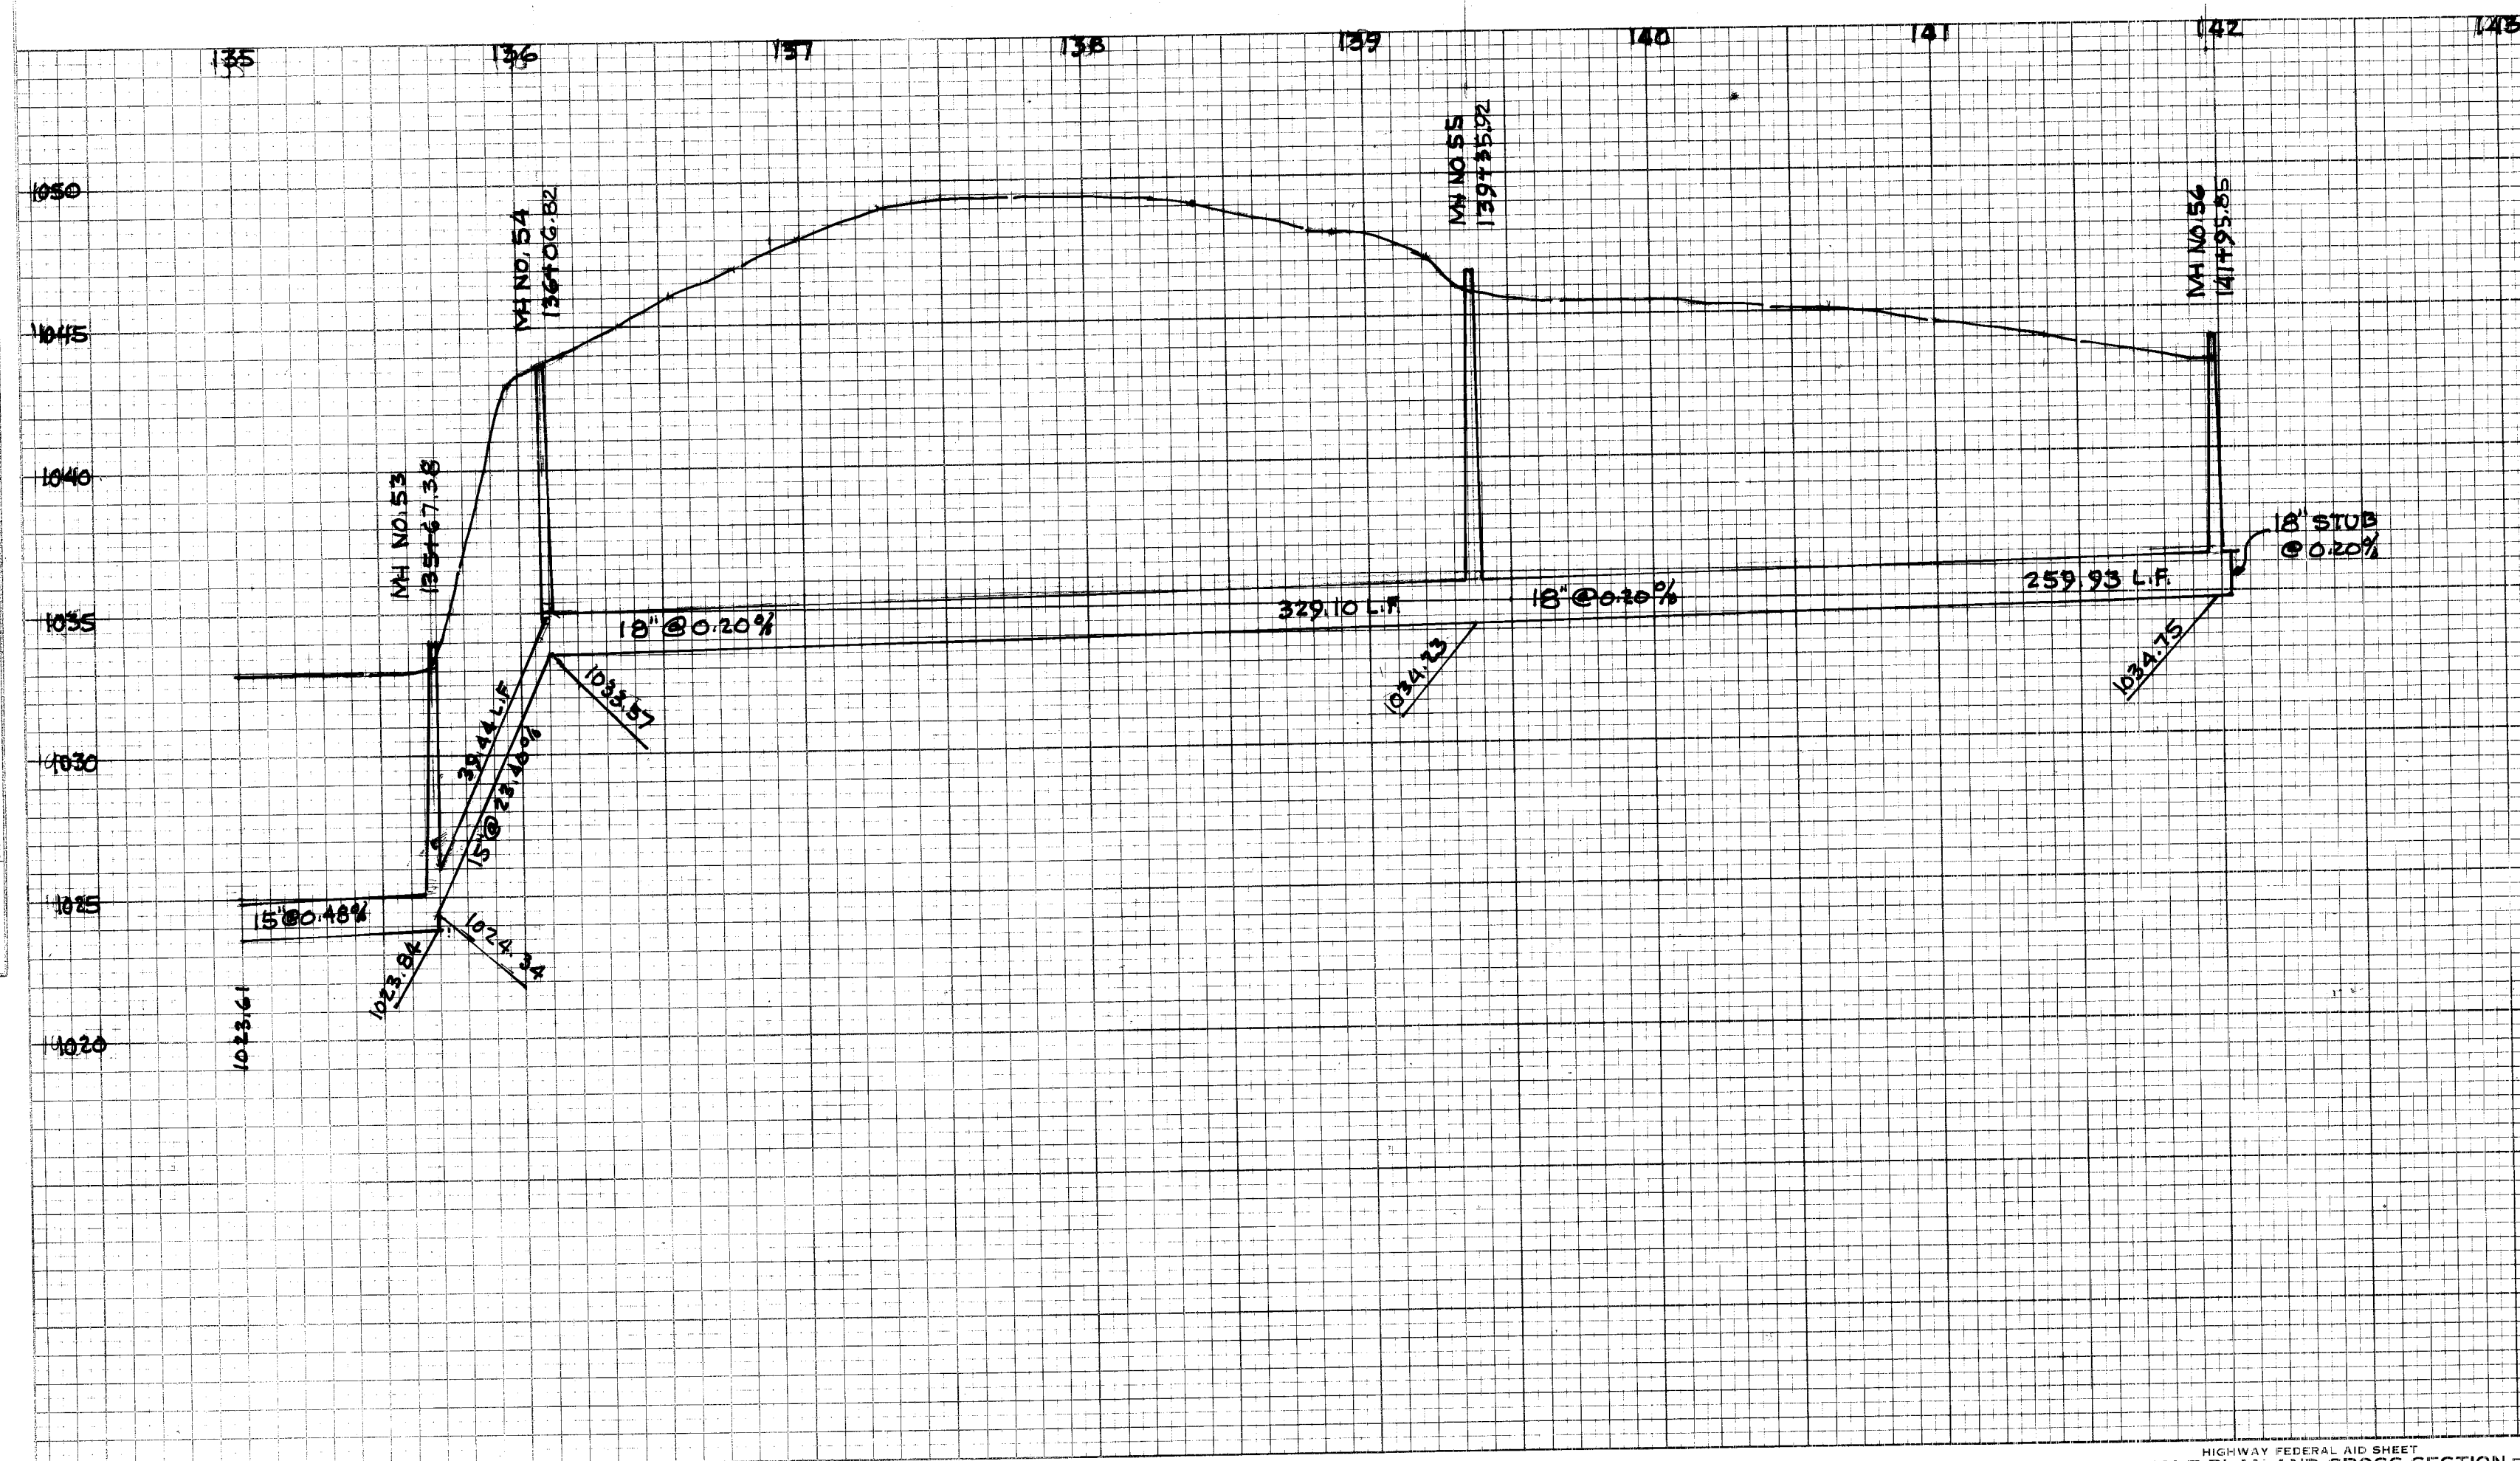

CITY OF MASSILLON, OHIO
WEST SIPCO CREEK TRUNK SEWER

SCALE: 1"=50' HOR. 1"=5' VER.
DEPT. OF PUBLIC SERVICE
ENGINEERING DIVISION
DR. BY R. E. WAGONER