



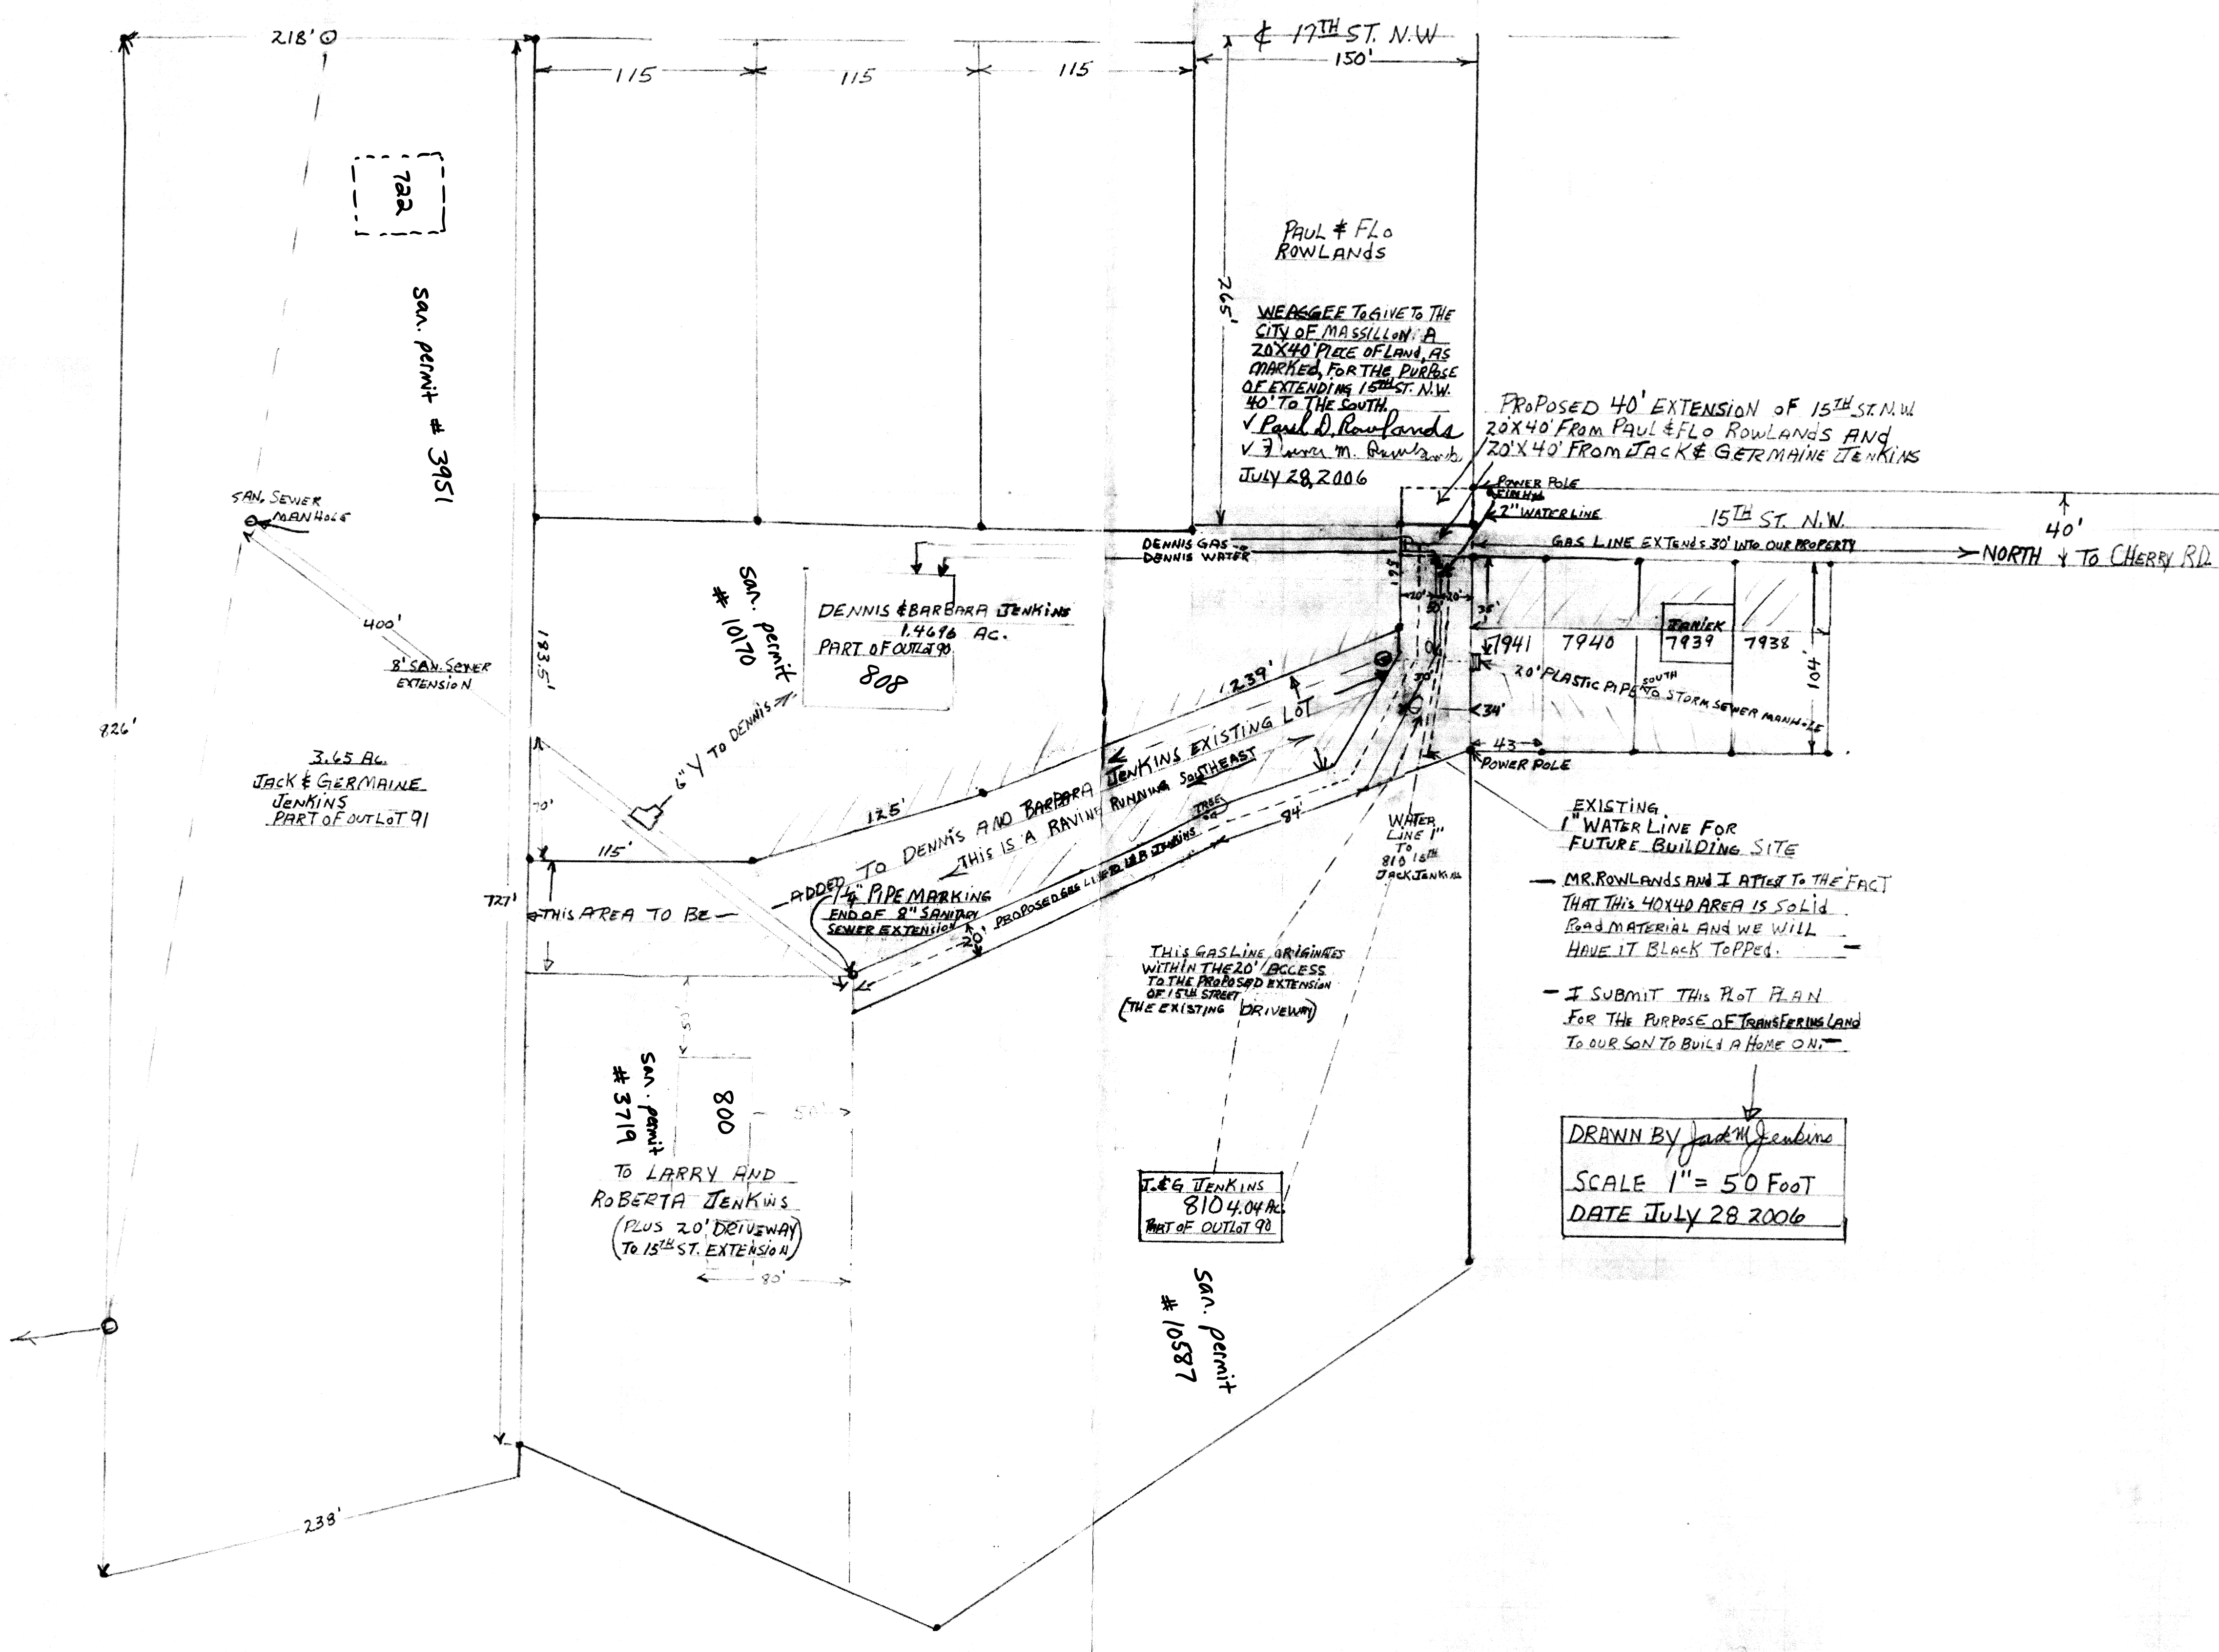

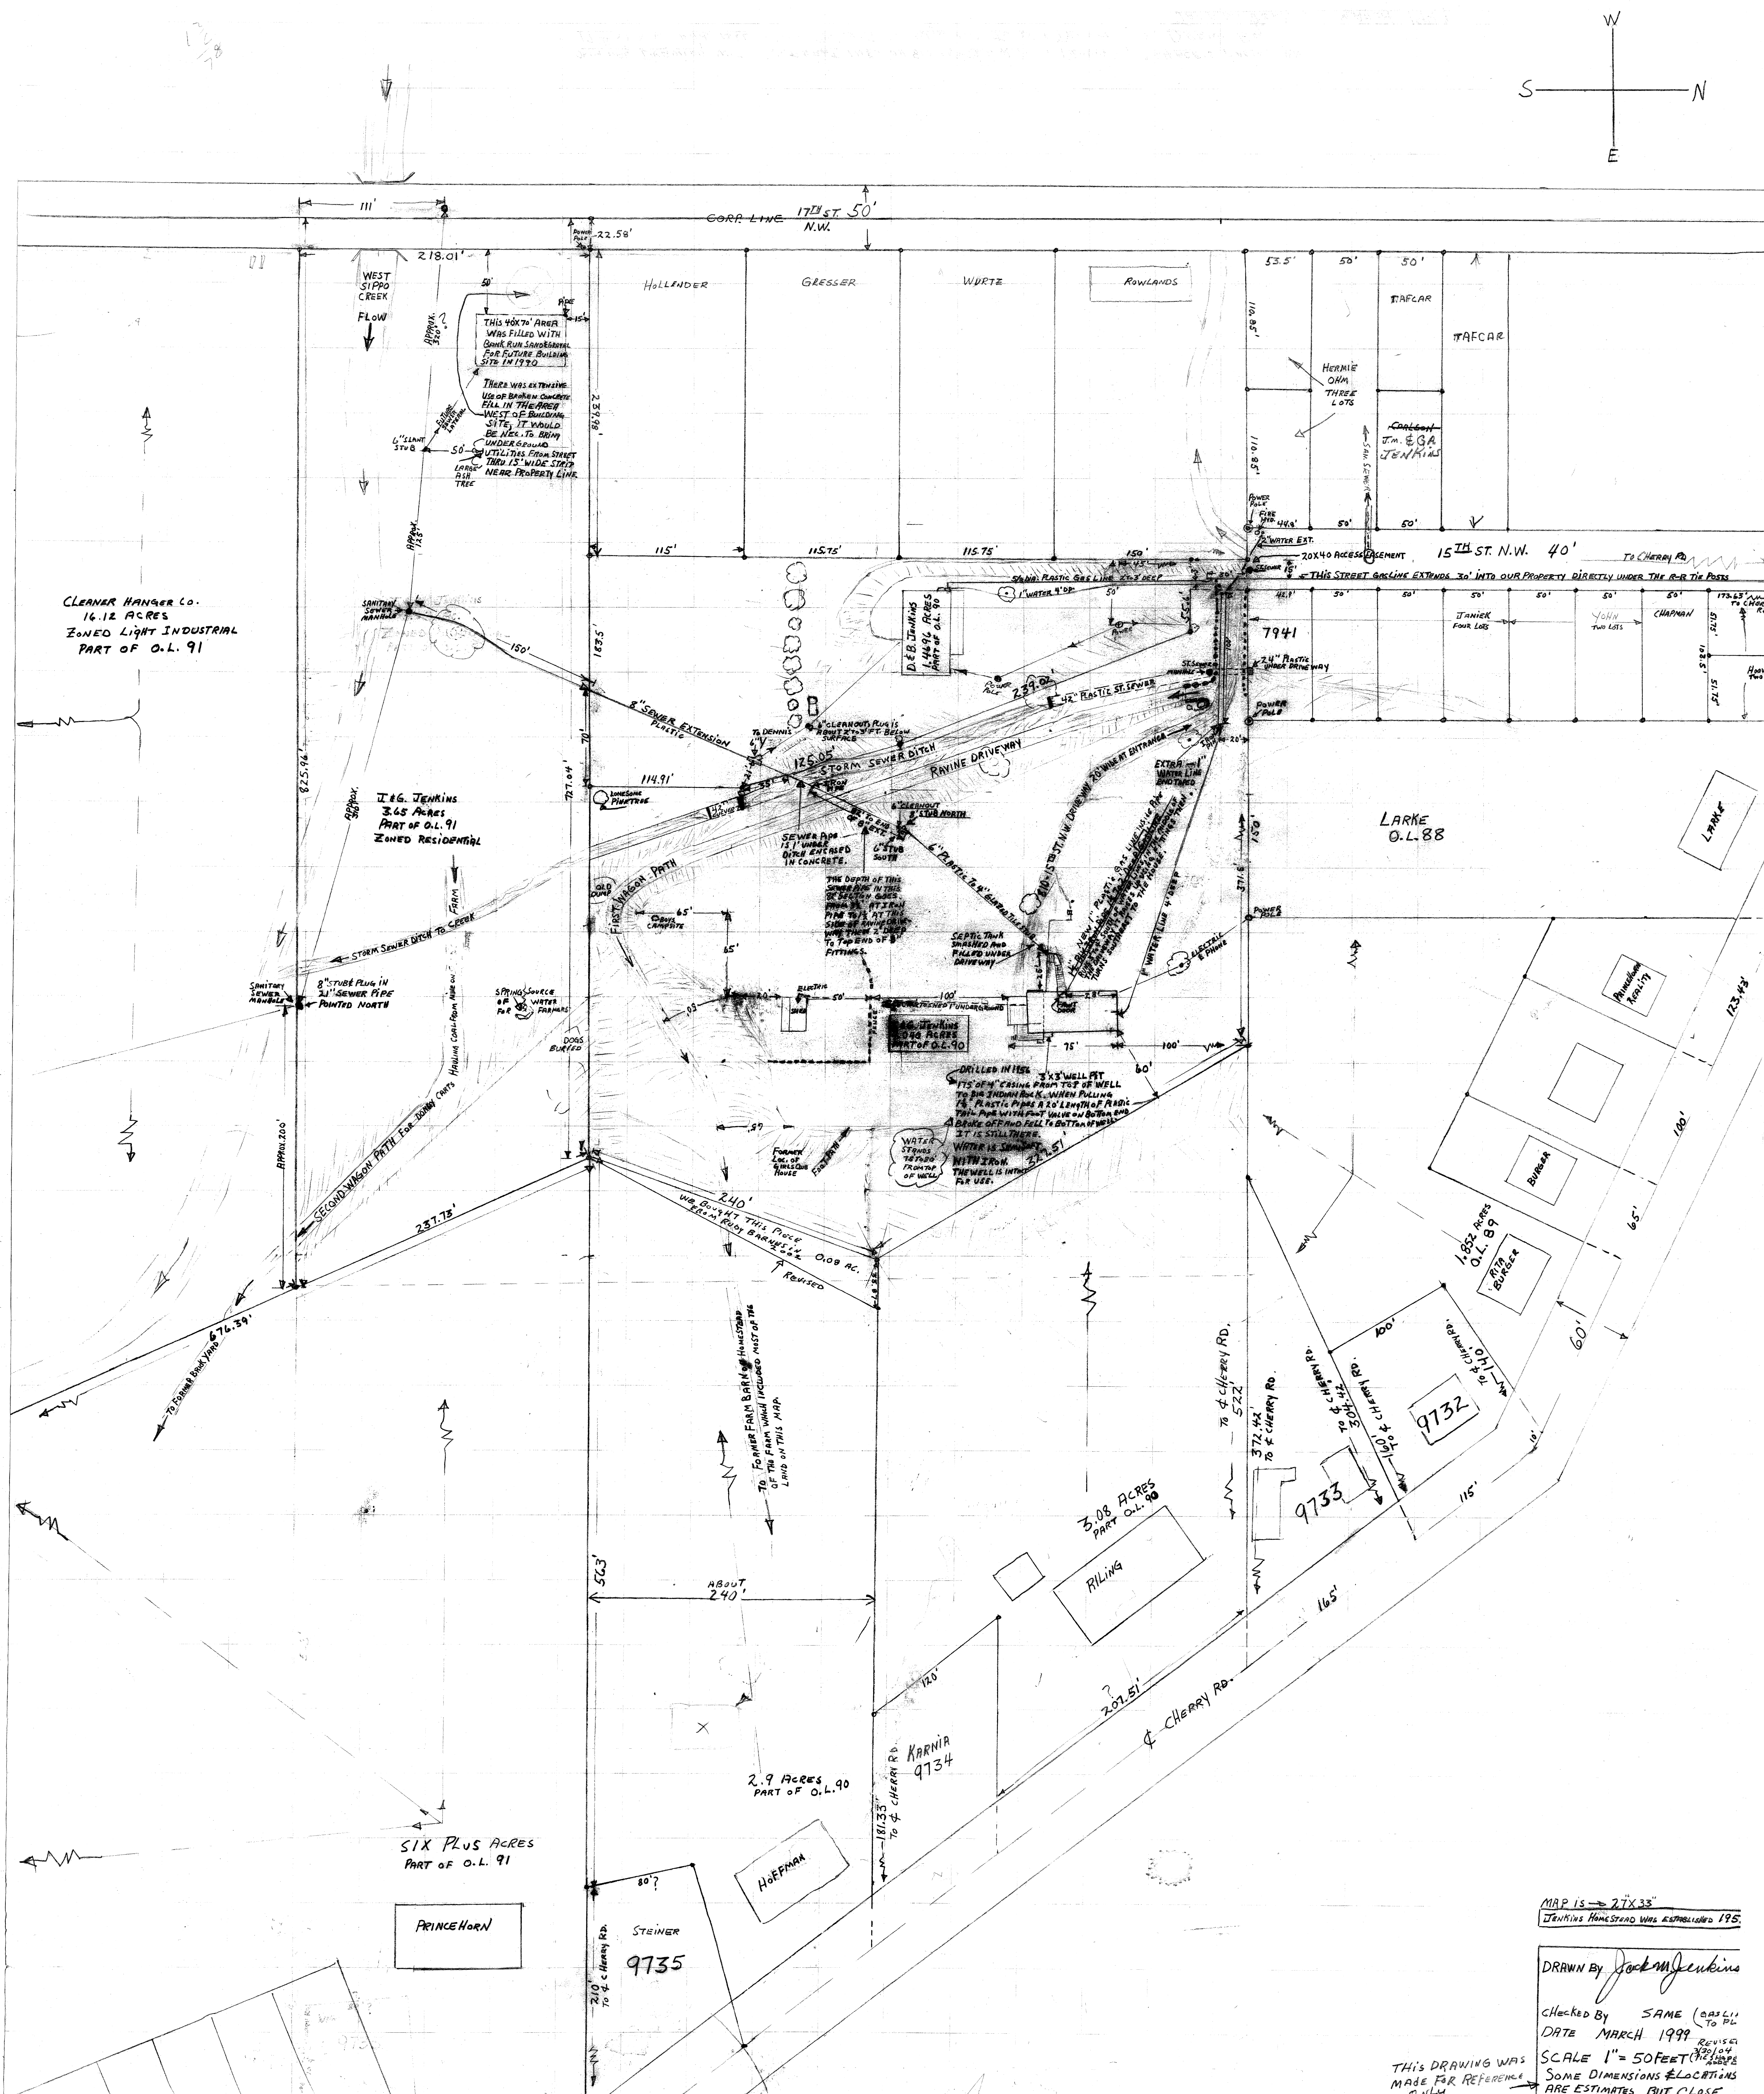

Checked By SAME (033114)
DATE MARCH 1999
SCALE 1" = 50 FEET
SOME DIMENSIONS & LOCATIONS
ARE ESTIMATES BUT CLOSE

THIS DRAWING WAS
MADE FOR REFERENCE
ONLY

SCALE 1" = 50 FEET (THIS SCALE
SOME DIMENSIONS & LOCATIONS
ARE ESTIMATES BUT CLOSE