

Esther K. Russell

O.L. 206

22ND STREET

5394

5345

5316

5347

5348

5349

5350

5

533

5353

1

人77


97

100

“

24TH STREET.

LINCOLN WAY EAST 83

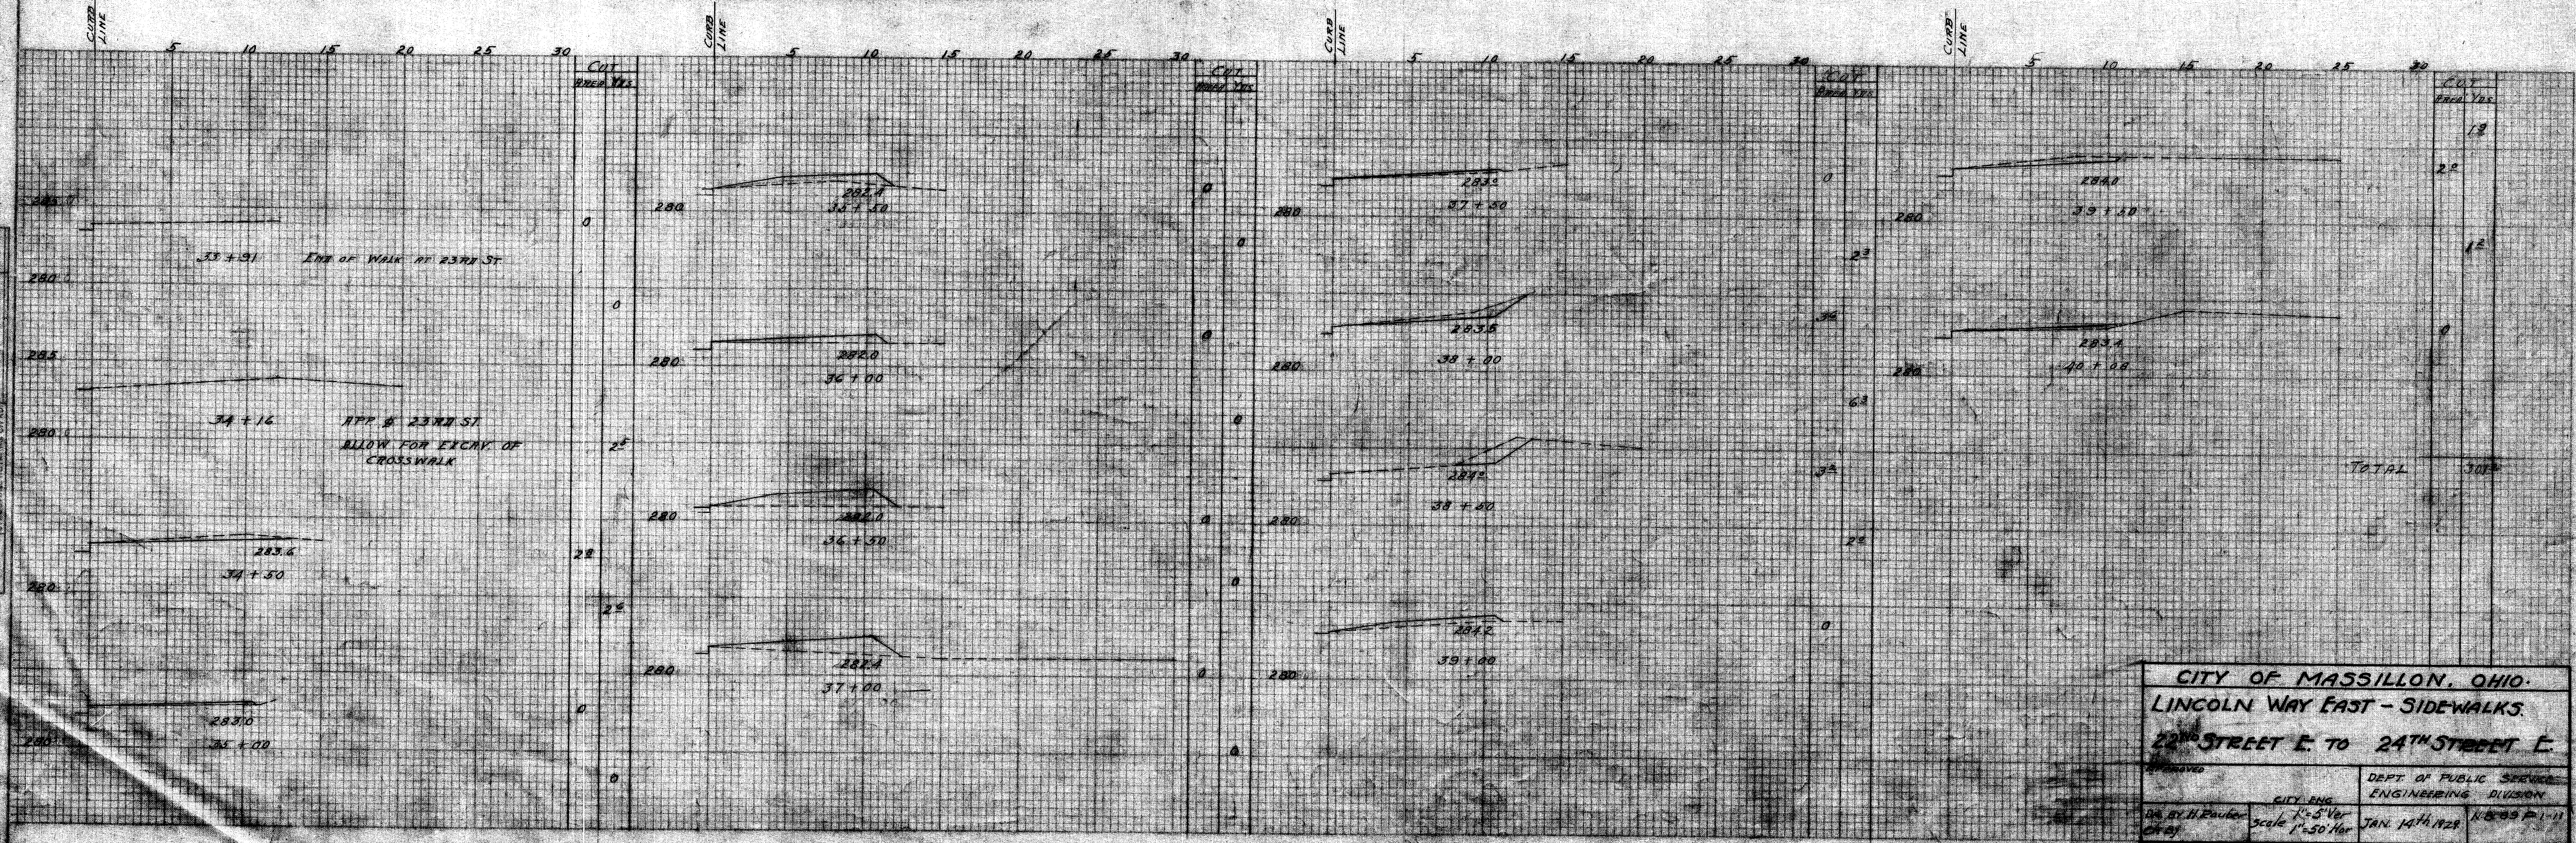

CITY OF MASSILLON, OHIO.
LINCOLN WAY EAST - SIDEWALKS.
22ND STREET E. TO 24TH STREET E.

APPROVED		DEPT. OF PUBLIC SERVICE	
CITY ENG.		ENGINEERING DIVISION	
DR. BY H. BOUTER C.E.D.	Scale 1"=5' Ver 1"=50' Hor	JAN. 14 TH 1929	N 889 P 1-11

FILE NO. P-106
ACC. NO. 970

PLAN
NOTES:
1. PLOTTER'S COPY
2. NOT TO SCALE
3. SEE SHEET 100

PROJECT
NOTE: SEE SHEET 100
1. SEE SHEET 100
2. SEE SHEET 100
3. SEE SHEET 100

Esther K. Russell

O.L. 208

O.L. 208

N.O.P. & L

21ST STREET


22ND STREET

TREMONT AVE.

20TH STREET

LINCOLN WAY EAST 83'

B.M. - + ON AIR SERVICE BASE COR.
TREMONT & LINCOLN WAY - EL = 255.42
+ ON TOP STEP EAST OF HOUSE
#2225 EL = 284.99

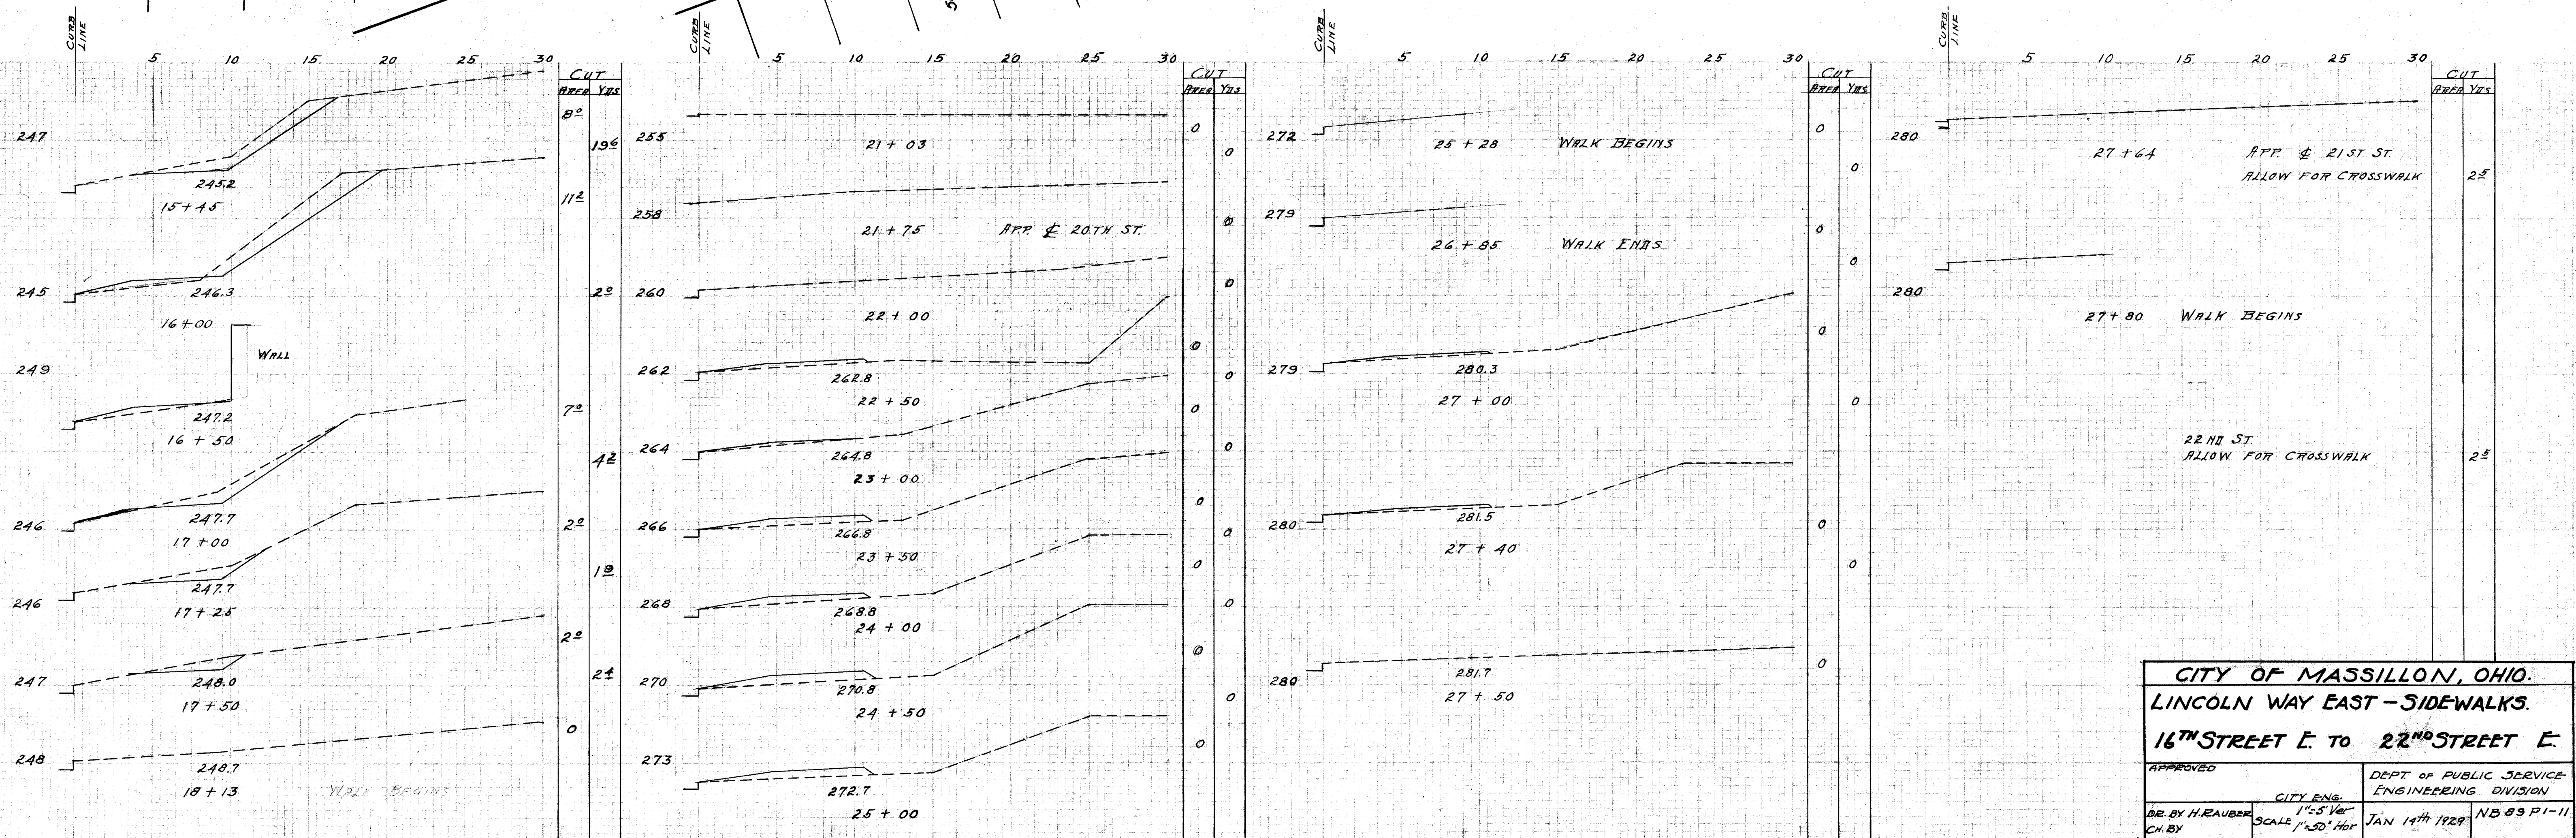

CITY OF MASSILLON, OHIO.			
LINCOLN WAY EAST - SIDEWALKS.			
16 TH STREET E. TO 22 ND STREET E.			
APPROVED		DEPT. OF PUBLIC SERVICE - ENGINEERING DIVISION	
DR. BY H. RAUBER	CITY ENG.	JAN 14 TH 1929	
CH. BY	SCALE 1" = 5' VERT 1" = 20' HOR	NB 89 P1-11	

FILE NO. P-106
ACC NO. 969

O.L. 229

O.L. 229

O.L. 229

O.L. 239

BEVERLY HILL ALLOTMENT

17TH STREET

16TH STREET

N.O.P. & L. Co.

N.O.P. & L. Co.

16TH STREET

6298

6299

6300

O.L. 236

O.L. 237

O.L. 238

O.L. 230

6304

6305

6306

6307

6308

6309

6310

6311

6312

6313

6314

6315


~KEY~

- SIGN POST
- STREET SIGN
- TELEPHONE POLE
- O.P.S. POLE
- N.O.P. & L. CO. POLE
- SANITARY SEWER M.H.
- DRIVEWAY

B.M. - S.W. CORNER LAMP POST
PLATE - COR. 16TH ST. EL. = 189.19
+ ON TOP STEP TO HOUSE #1815
EL. = 223.35

DIMENSIONS SHOWN ARE DISTANCES
BACK OF CURB
STATIONS MEASURED ALONG CURB.
ELEV. ON X-SECTIONS ARE INSIDE OF WALKS.

LINCOLN WAY EAST 83'

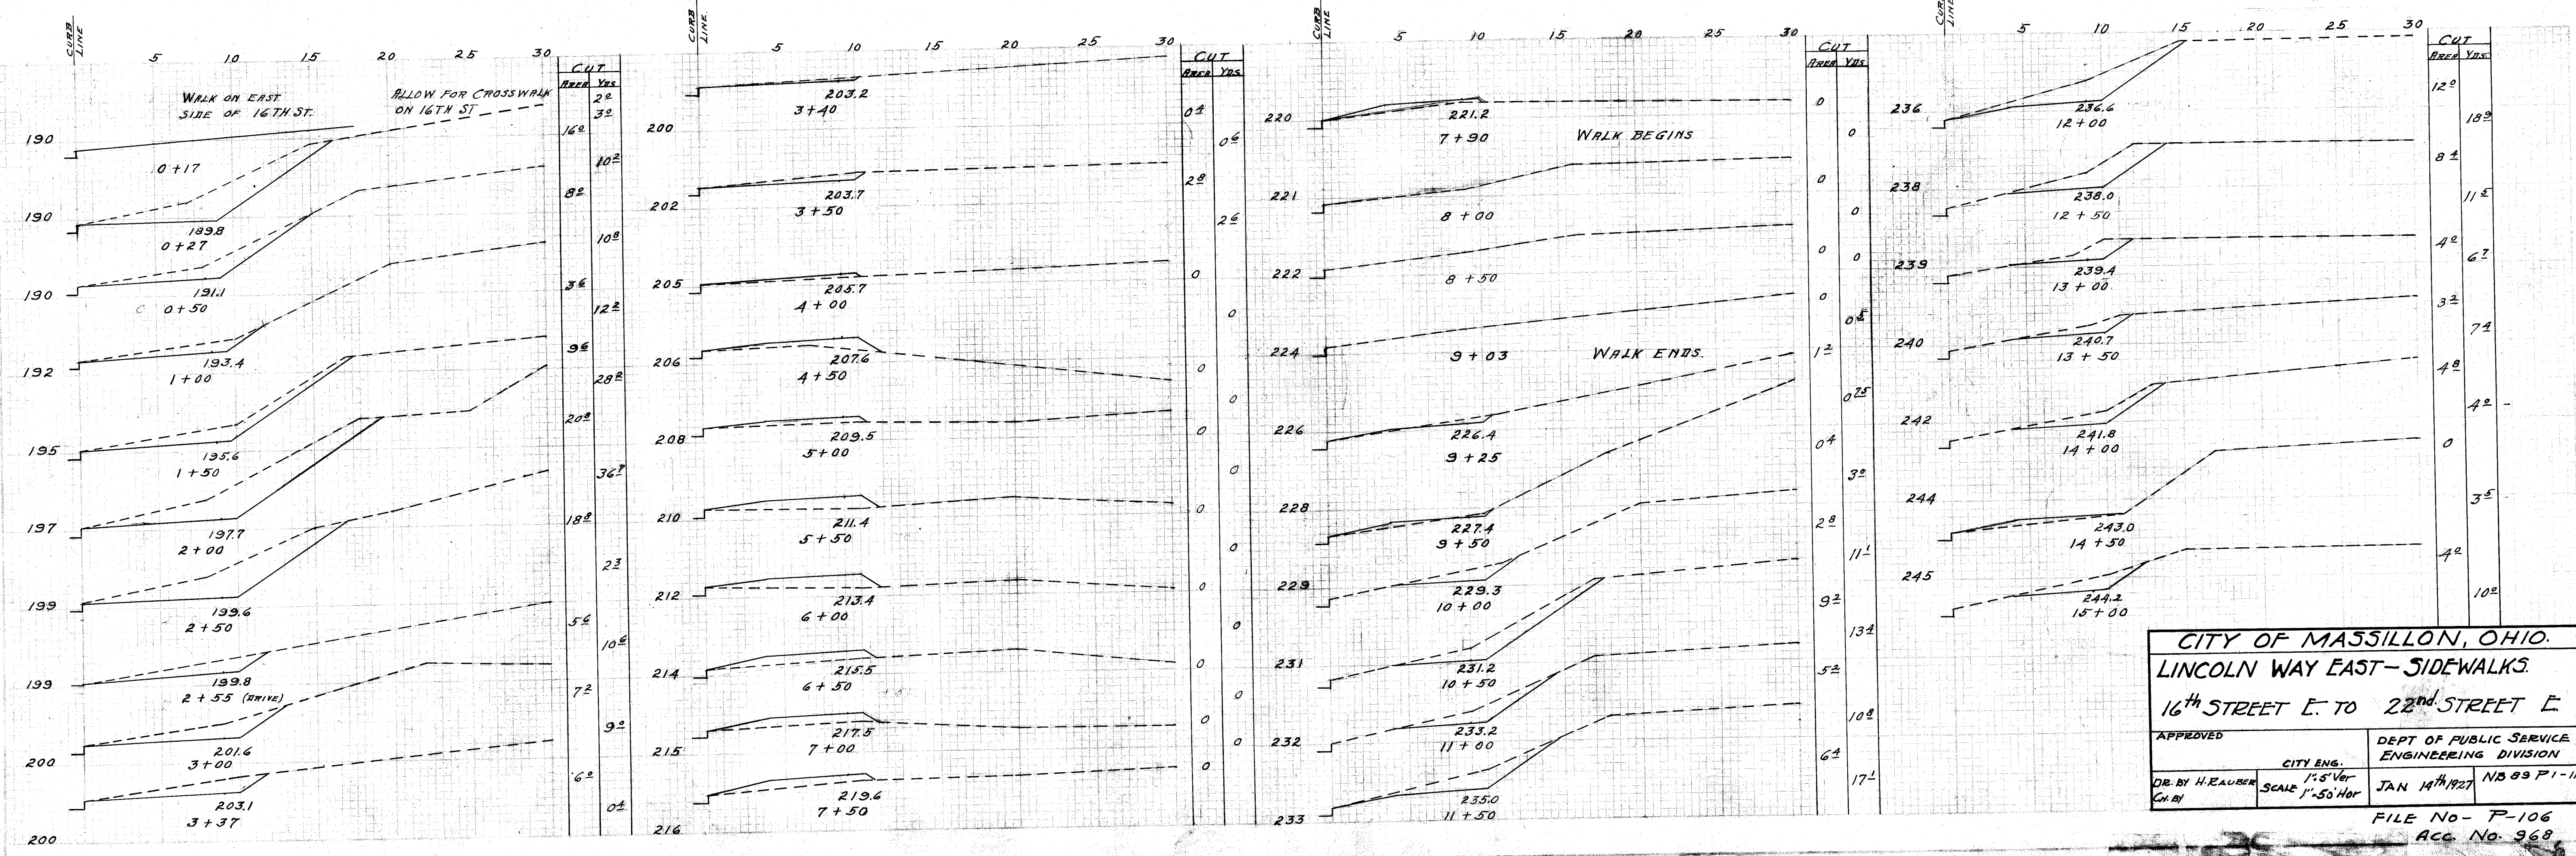

CITY OF MASSILLON, OHIO.			
LINCOLN WAY EAST-SIDEWALKS.			
16TH STREET E. TO 22ND STREET E.			
APPROVED	CITY ENG.	DEPT. OF PUBLIC SERVICE	
DR. BY H. RAUBER	SCALE 1"=5' Ver	ENGINEERING DIVISION	
CH. BY	SCALE 1"=50' Hor	JAN 14th 1927	NB 89 P1-11
FILE NO- P-106			
ACC. No. 968			